



www.rmc.gov.in

સ્વચ્છ
સર્વેક્ષણ
ભાગ 2Q2Q

રાજકોટ મહાનગરપાલિકા

ટાઉન પ્લાનીંગ શાખા,

મહાનગર સેવા સદન, રૂમ નં. ૮, ત્રીજો માળ,

"ડૉ. આંબેડકર ભવન", ઢેબરભાઈ રોડ, રાજકોટ-૩૬૦૦૦૧

રા.મ્યુ.કો./ટી.પી./સે.ઝોન/જા.નં. :-W/254

તા.૮/૪/૨૧

પ્રતિ,

ટાઉન પ્લાનીંગ ડિપાર્ટમેન્ટ ઓફ એલ.એન્ડ.પી. ભાગીદારી પેઢી

રાજકોટ

વિષય : ઝોનીંગ સર્ટીફિકેટ આપવા અંગે.

સત્તામંડળ (રૂડા) ની દ્વિતીય પુનરાવર્તિત વિકાસ યોજના-૨૦૩૧ અન્વયે.


સંદર્ભ : આપશ્રીની તા. ૮ / ૪ / ૨૦૨૧ ની અરજી અન્વયે.

ઉપરોક્ત વિષયે આપશ્રીની અરજીમાં નિર્દિષ્ટ વિસ્તાર સાથે સામેલ નકશા મુજબ મોજે-રાજકોટ તાલુકો. રાજકોટ ના રેવન્યુ સર્વે નં.- ૮૮૮ અંતિમ ખંડ નં.- ૪૭૫ પ્લોટ નં.- ની જમીન ગુજરાત નગર રચના અને શહેરી વિકાસ અધિનિયમ-૧૯૭૬ ની કલમ-૧૭ (૧) (સી) અન્વયેના સરકારશ્રીના શહેરી વિકાસ અને શહેરી ગૃહનિર્માણ વિભાગ, ગાંધીનગરના જાહેરનામા નં.- જીએચ/વી/૧૯૨ ઓફ ૨૦૧૬/ડીવીપી-૧૩૨૦૧૬-૨૨૩૭૦૨-એલ, તા. ૨૭-૧૦-૨૦૧૬ થી મંજૂર રાજકોટ શહેરી વિકાસ સત્તામંડળની દ્વિતીય પુનરાવર્તિત વિકાસ યોજના-૨૦૩૧ ની અમલી દરખાસ્તો મુજબ ટી.પી.એસ.રિજર્વેશન (લોકલ શોપીંગ સેન્ટર કોમ્યુનિટી હોલ અને ઓપન એઈર થિયેટર) માં સૂચિત કરાયેલ છે.

સહરજુ જમીન મોજે- રાજકોટ ની ટી.પી. સ્કીમ નં.- ૨ ના હદ વિસ્તારમાં આવતી હોવાથી તેને ટી.પી. સ્કીમ હેઠળની અન્ય દરખાસ્તો/જોગવાઈઓ લાગુ પડશે અને ફેરફારને પાત્ર રહેશે.

ખાસ નોંધ :-

આ ફક્ત ઝોનીંગ સર્ટીફિકેટ છે. વિકાસ/બાંધકામ પરવાનગી નથી.

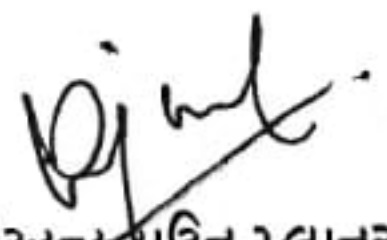
આસીસ્ટન્ટ ટાઉન પ્લાનર
રાજકોટ મહાનગરપાલિકા



RAJKOT MUNICIPAL CORPORATION

TOWN PLANNING DEPARTMENT
DR. AMBEDKAR BHAVAN, DHEBAR ROAD, RAJKOT.


PART PLAN

OF

SECOND REVISED DEVELOPMENT PLAN 2031 A.D.

(Sanctioned under sec 17(1)(c) of the Gujarat Town Planning & Urban Development Act, 1976
Vide U.D. & U.H. Department Notification No.GH/V/192 of 2016/DVP-13-2016-223702-L, Dated 27-10-2016.

Sanctioned Variation in the Second Revised Development plan of RAJKOT URBAN DEVELOPMENT AUTHORITY (RUDA)
under Government Notification of Urban Development & Urban Housing Department No.GH/V/276 of 2017/DVP-132017-725-L,
Dated 13-10-2017. & It's Corrigendum No.GH/V/296 of 2017/DVP-132017-725-L, Dated 24-10-2017

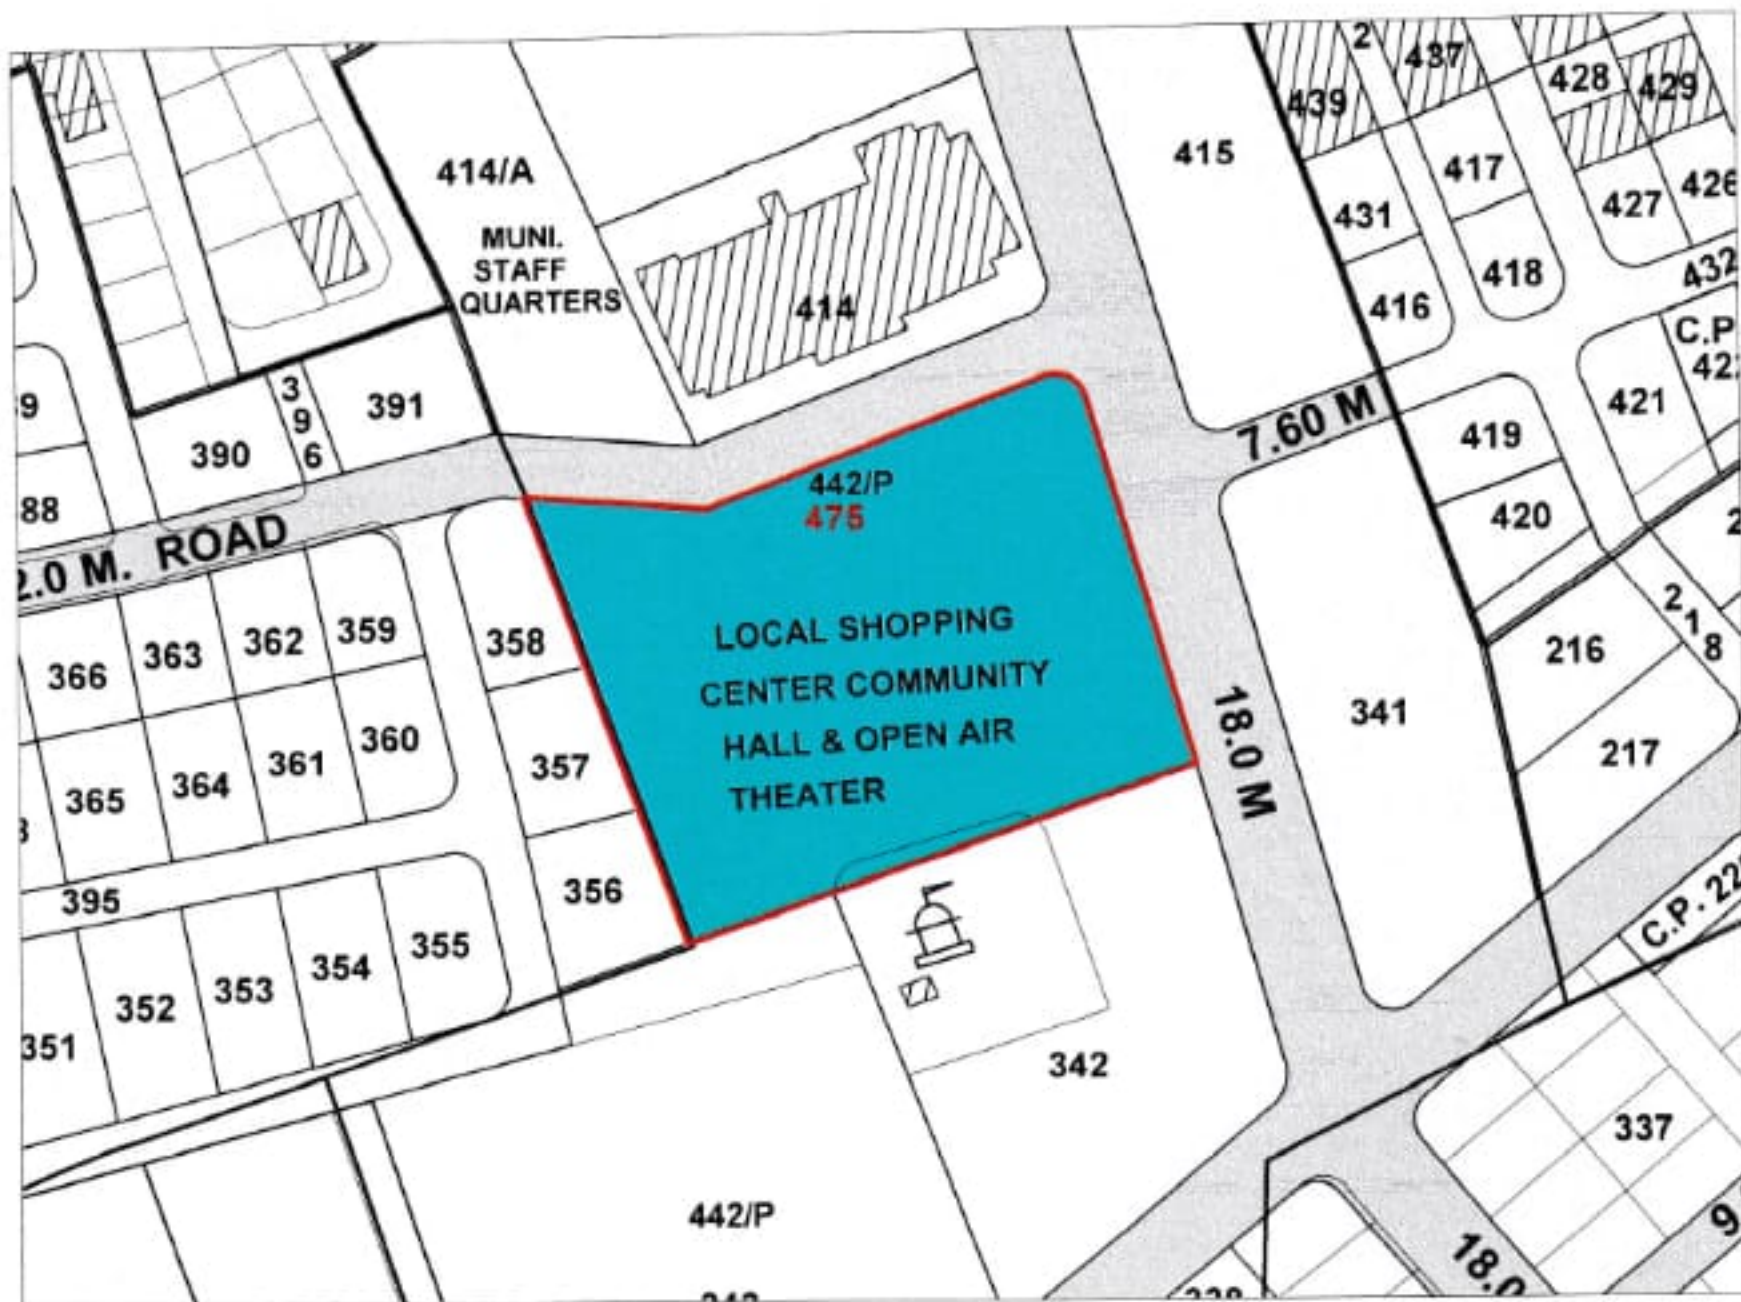

In case of Any Errors/Disputes The Record At Ruda Office Shall Be Considered Official & Shall Be Final & Binding to All.

NOTE : This part plan can not be used for making any entry in revenue records and can not be considered as Development Permission for Addition/Alteration.

ISSUED ONLY FOR

SURVEY NO. _____

VILLAGE: _____ RAJKOT

TALUKA: _____ RAJKOT

T.P.S. NO.: _____ 2

F.P. NO.: _____ 475

Prepared By: _____

Checked By: _____

Date: _____ 6/4/21




Scale : 1Cm. = 20 Mt.

LEGEND :



T.P.S. Reservation

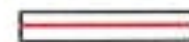

FP BOUNDARY



T.P. SCHEME ROAD

TRUE COPY

ASS. TOWN PLANNER
RAJKOT MUNICIPAL CORPORATION
RAJKOT