
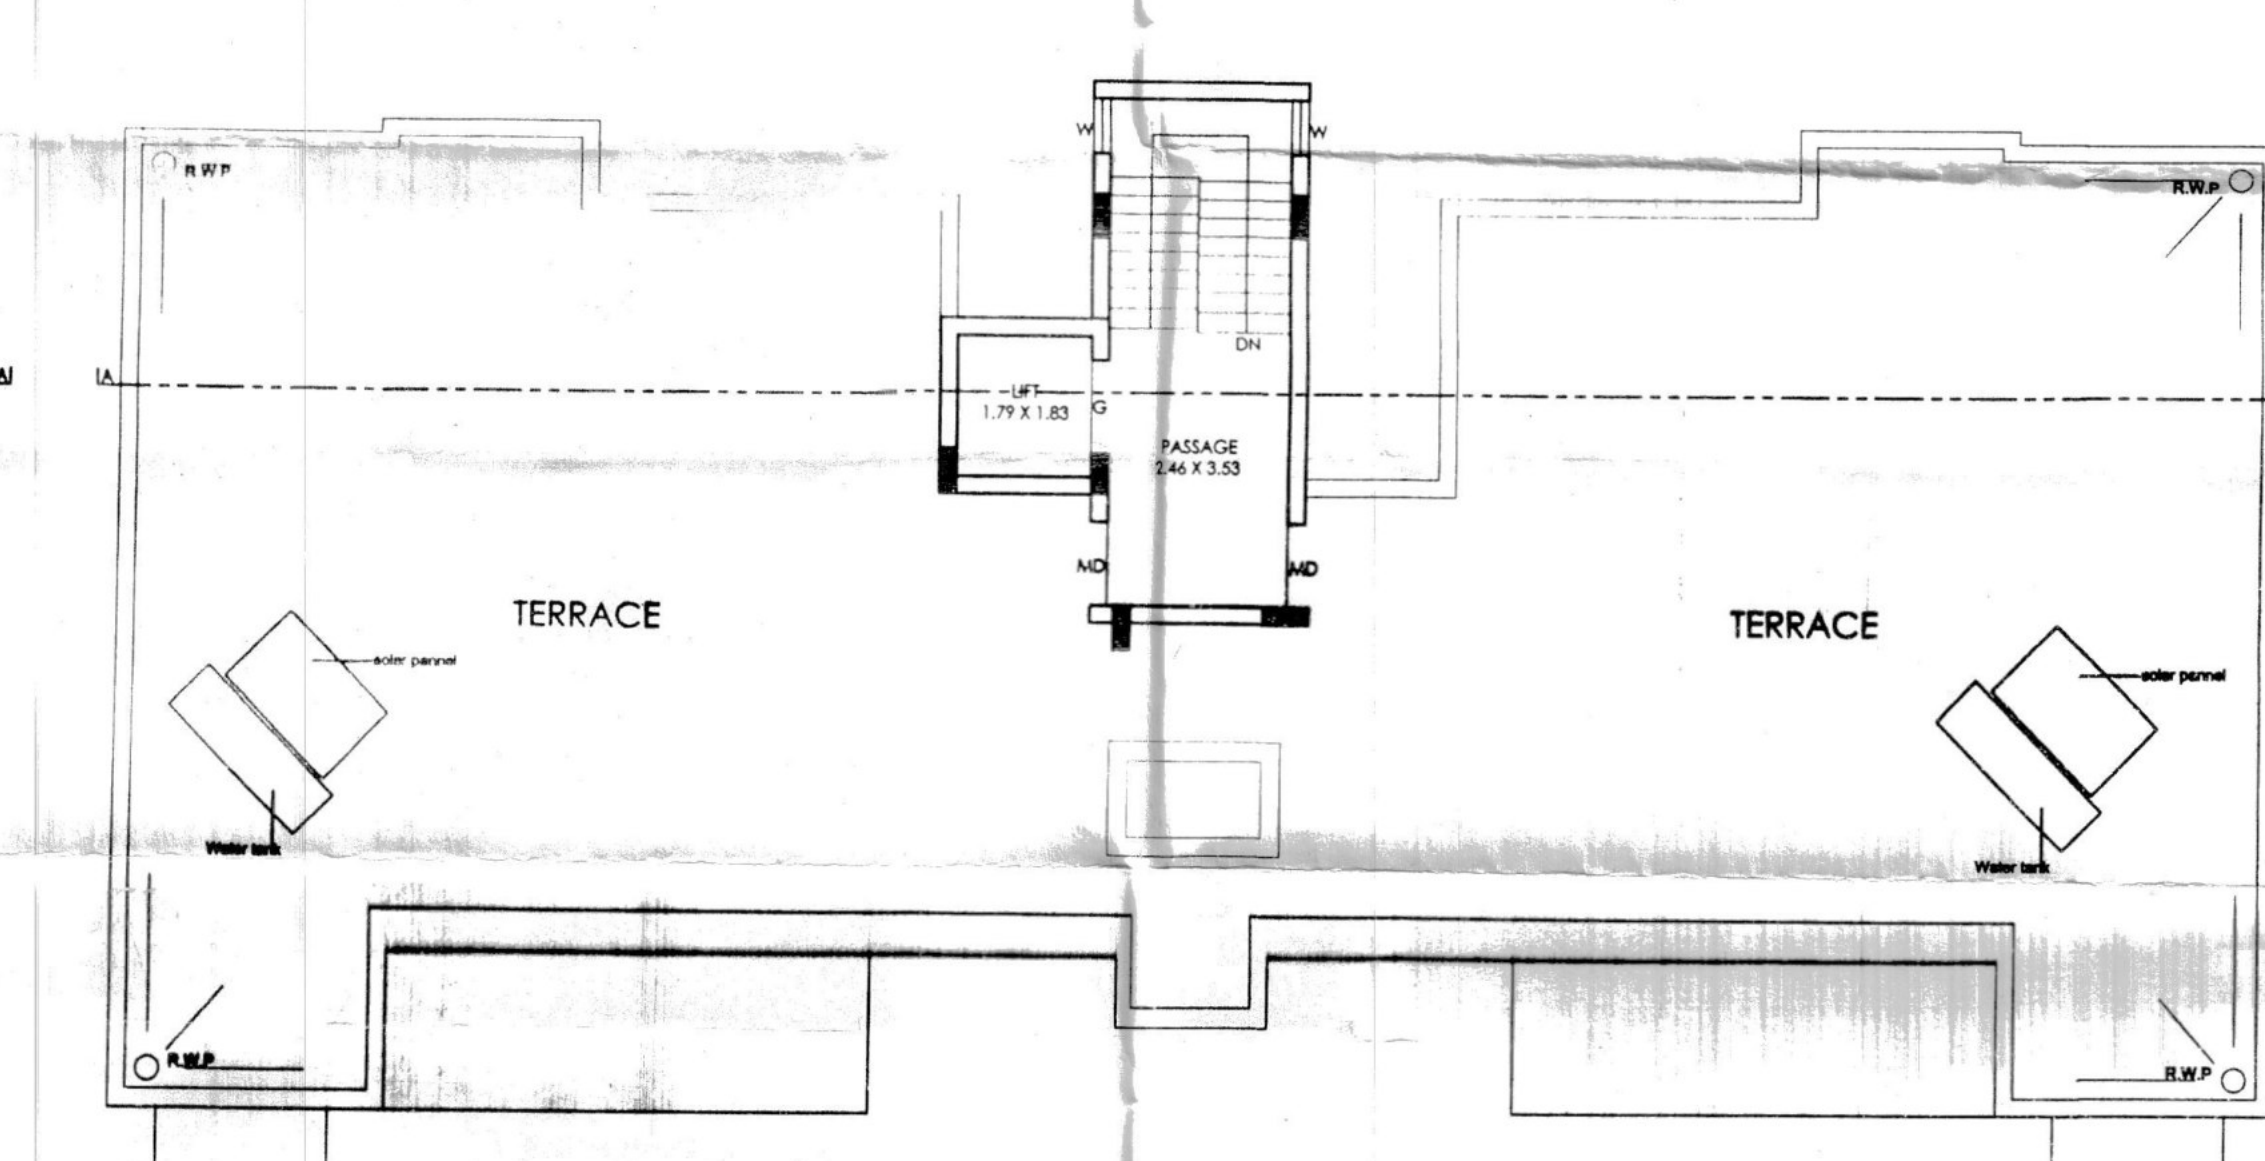
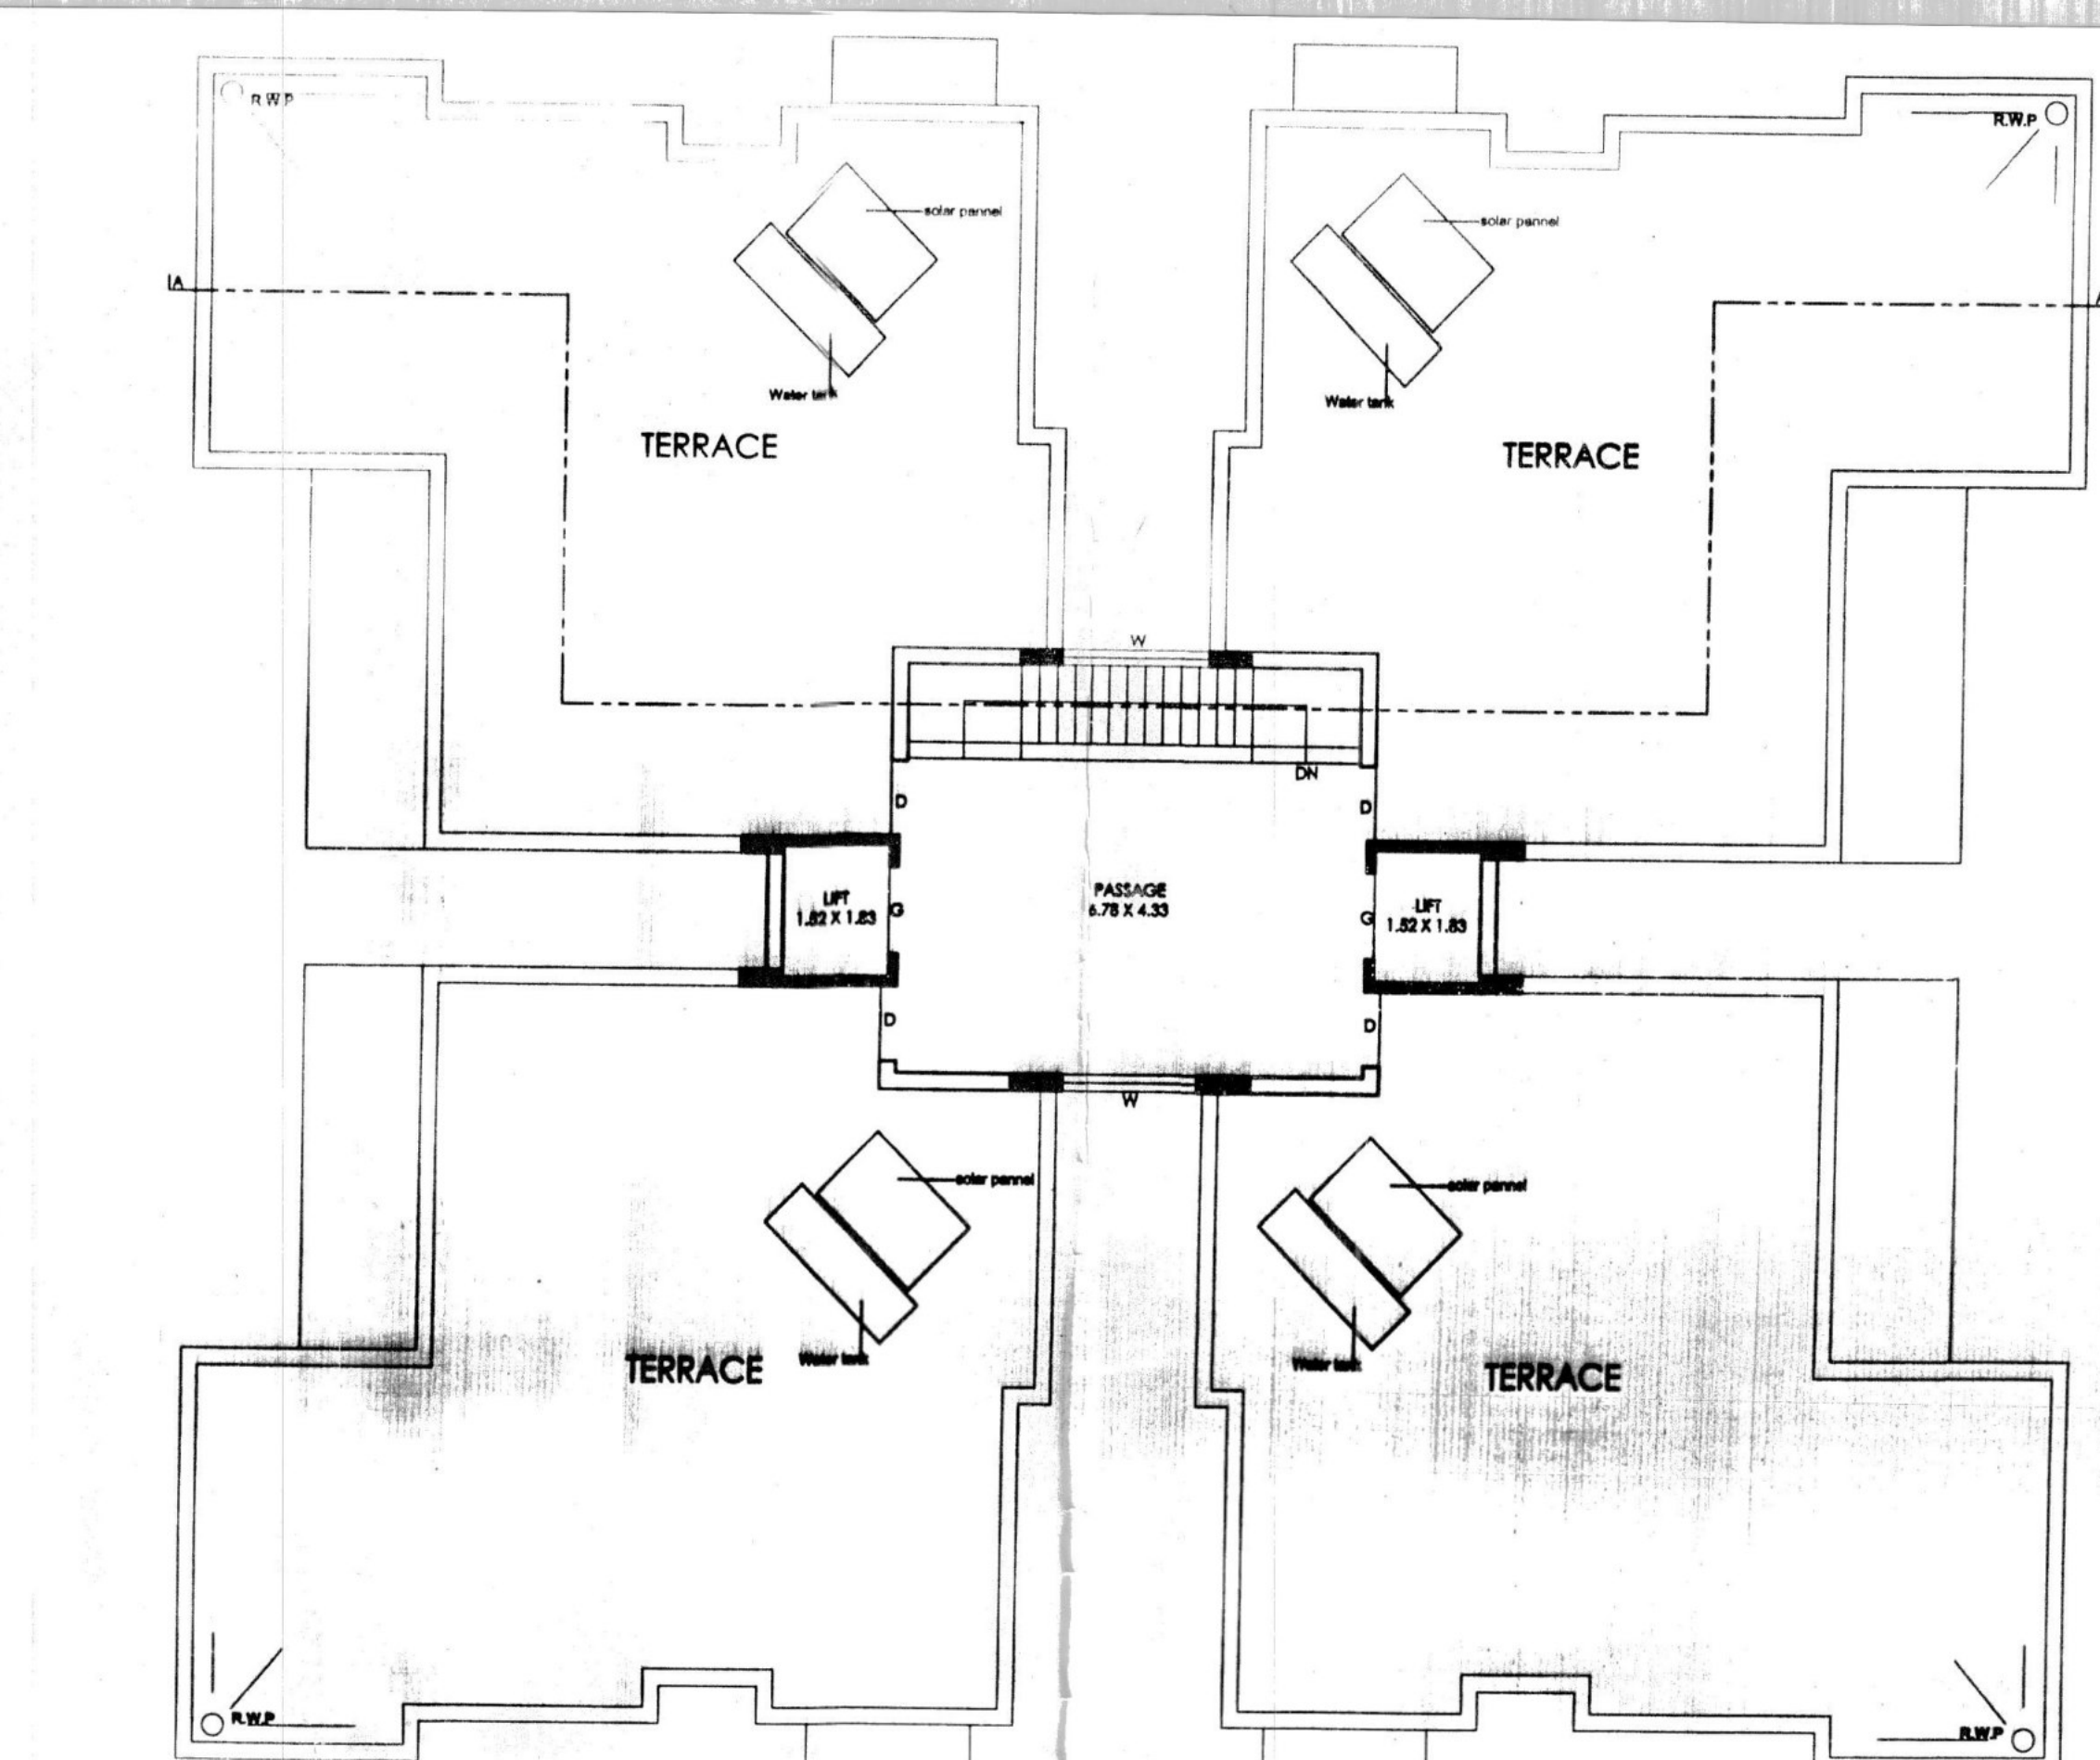
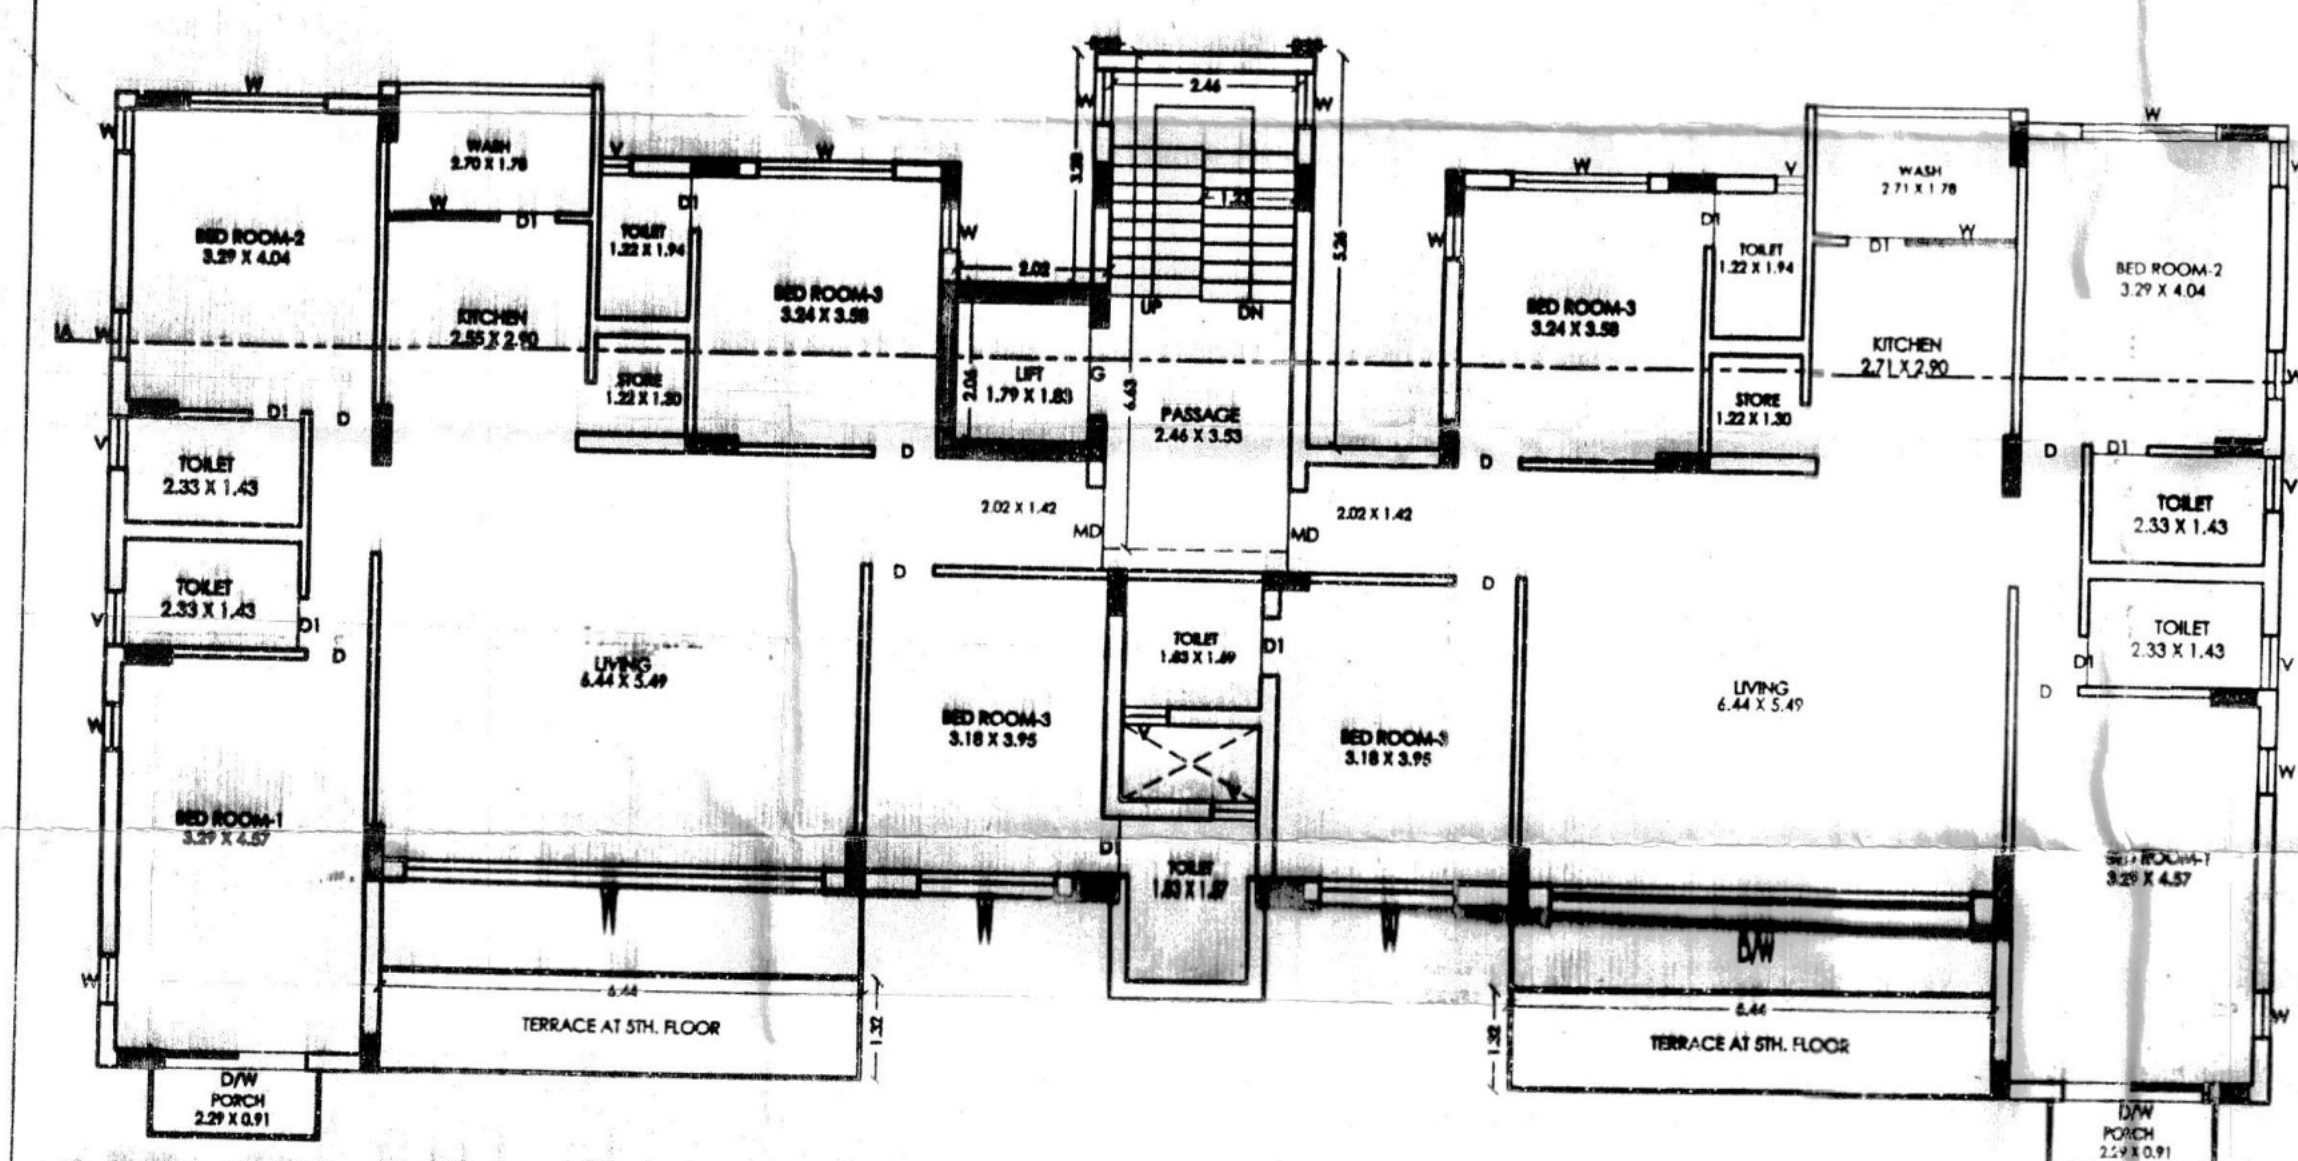


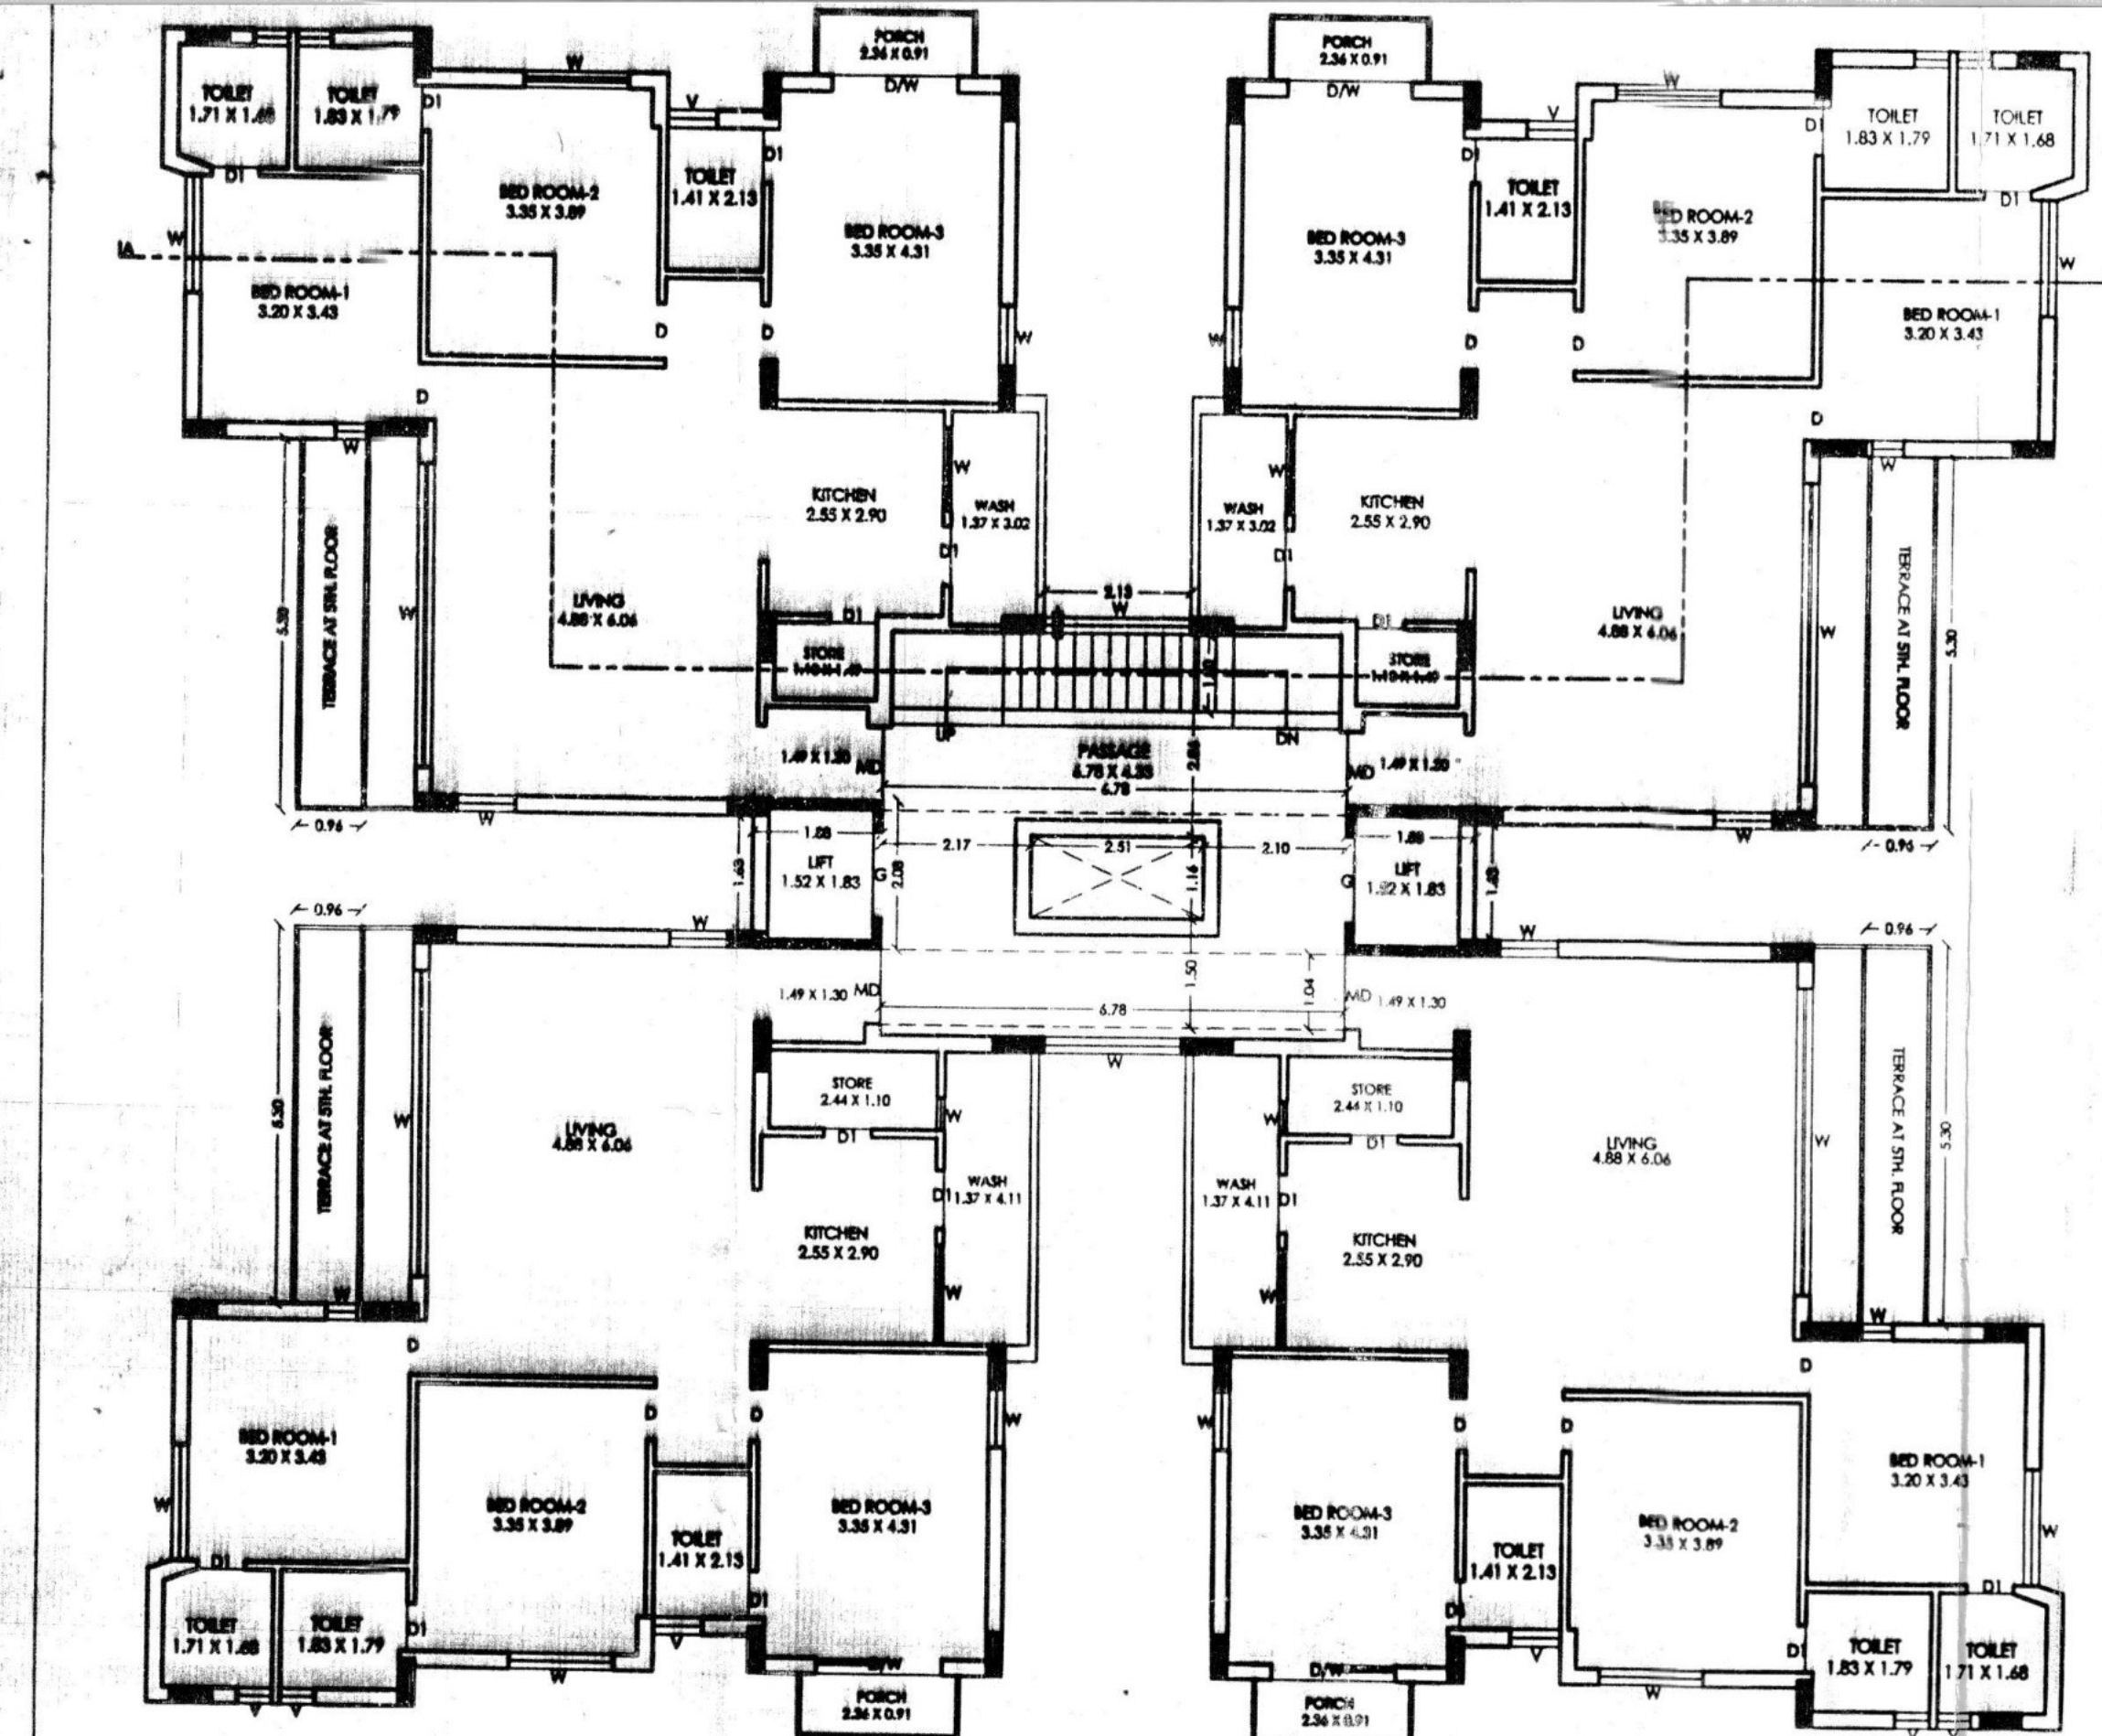

NAME OF WORK :-
OWNER :- GLOBUS INFRASTRUCTURE PARTNER & P.O.A. HOLDER
 1.SHRI HIRENBHAI GANESHBHAI GADHIYA
 2.SHRI CHHAGANBHAI JETHABHAI PARSANA

TYPE OF PLAN :- FRAME STRUCTURE
USE OF BUILDING :- RESIDENCE
LOCATION :- NANAMAVA
VILLAGE :- NANAMAVA **WARD NO:-** 10
R.S.NO. :- 58/P **PLOT NO.:-** 85 + 86
T.P.S. NO. 20 (NANAMAVA), O.P.NO. 40 , F.P.NO.40/3P
SCALE :- 1:100

SCHEDULE OF OPENING		LEGEND
MD=1.07X2.00	W4=0.70X1.20	PLOT BOUNDARY
D=0.90X2.00	W5=0.76X0.90	PROPOSED WORK
D1=0.75X2.00	W6=0.54X1.20	DRAINAGE WORK
W1=1.50X1.20	V=0.60X0.60	STAIR DETAIL
W2=0.90X1.00		RESIDENCE
W2=0.90X1.20		WIDTH= 1.20
W3=1.20X1.20		TRADE=0.25
		RISER=0.18

OWNER
 GLOBUS INFRASTRUCTURE PARTNER & P.O.A. HOLDER

1.SHRI HIRENBHAI GANESHBHAI GADHIYA

ENGINEER:-
SATISH MEHTA
 CONSULTING CIVIL ENGINEER
 "SANSKRUTI" 2ND FLOOR,
 INDRAPRASTH NAGAR MAIN ROAD,
 NEAR PATHAK SCHOOL, RAJKOT
 R.M.C. LIC. No.: E-161
 RUDA LIC. No.: E-208

STRU.ENGINEER:-
Kalpesh J. Satasiya
 B.E. (Civil), M. Tech. (Str.)
 Consulting Structural Engineer
 342, Iscon Mall,
 150 Ft. Ring Road - RAJKOT,
 R.M.C. L. No. S-115
 RUDA L. No. ST-72

AUTHORITY

39.8.1.2225 2.11.1.200
 21.11.1.29 21.11.1.29

OWNER'S COPY
APPROVED Globus Infrastructure
 Asst. Town Planner
 Rajkot Municipal Corporation