



Ambika


Villa

રેસીડેન્સીયલ ખુલ્લા
પ્લોટનું સુંદર આયોજન...

અસીમિત ઔશ્વર્ય...
જે ઇલકે છે અહીંની
જીવનશૈલિમાં..

18.00 MT WIDE MAINROAD

Adj. F.P.NO.22

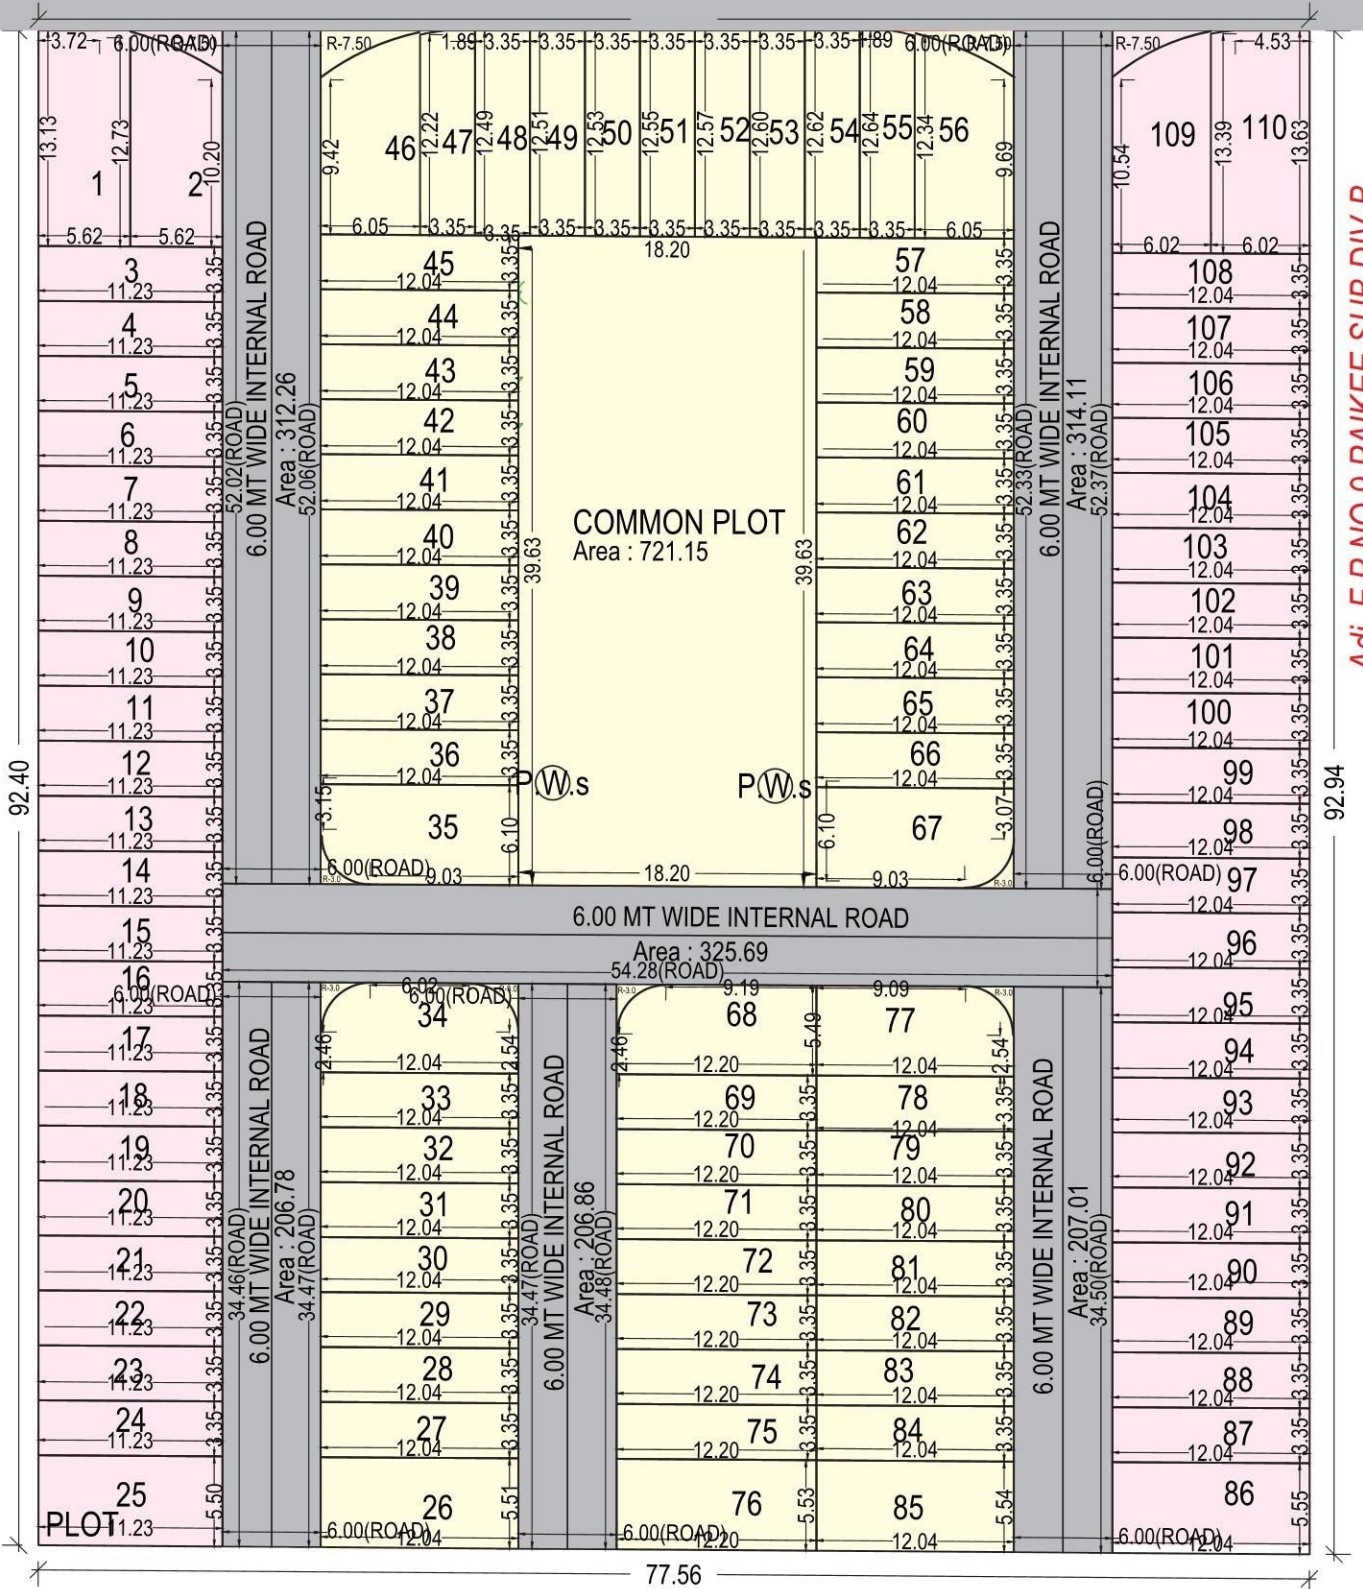

Adj. F.P.NO.77

LAY OUT PLAN

(Scale - 1:400)



: કેમ્પસ સુવિધાઓ ::

3

Individual Plot Area											
Plot No.	Abutting Road	Plot Area			Frontage		Coverage			FSI Area	
		Reqd	Perm	Prop	Reqd	Prop	Factor	Perm	Prop	Perm	Prop
75	6.00 MT WIDE INTERNAL ROAD	-	-	40.90	-	3.35	0.00	-	0.00	-	0.00
76	6.00 MT WIDE INTERNAL ROAD	-	-	67.33	-	5.52	0.00	-	0.00	-	0.00
77	6.00 MT WIDE INTERNAL ROAD	-	-	64.19	-	9.09	0.00	-	0.00	-	0.00
78	6.00 MT WIDE INTERNAL ROAD	-	-	40.39	-	3.35	0.00	-	0.00	-	0.00
79	6.00 MT WIDE INTERNAL ROAD	-	-	40.39	-	3.35	0.00	-	0.00	-	0.00
80	6.00 MT WIDE INTERNAL ROAD	-	-	40.39	-	3.35	0.00	-	0.00	-	0.00
81	6.00 MT WIDE INTERNAL ROAD	-	-	40.39	-	3.35	0.00	-	0.00	-	0.00
82	6.00 MT WIDE INTERNAL ROAD	-	-	40.39	-	3.35	0.00	-	0.00	-	0.00
83	6.00 MT WIDE INTERNAL ROAD	-	-	40.39	-	3.35	0.00	-	0.00	-	0.00
84	6.00 MT WIDE INTERNAL ROAD	-	-	40.39	-	3.35	0.00	-	0.00	-	0.00
85	6.00 MT WIDE INTERNAL ROAD	-	-	66.60	-	5.54	0.00	-	0.00	-	0.00
86	6.00 MT WIDE INTERNAL ROAD	-	-	66.78	-	5.54	0.00	-	0.00	-	0.00
87	6.00 MT WIDE INTERNAL ROAD	-	-	40.39	-	3.35	0.00	-	0.00	-	0.00
88	6.00 MT WIDE INTERNAL ROAD	-	-	40.39	-	3.35	0.00	-	0.00	-	0.00
89	6.00 MT WIDE INTERNAL ROAD	-	-	40.39	-	3.35	0.00	-	0.00	-	0.00
90	6.00 MT WIDE INTERNAL ROAD	-	-	40.39	-	3.35	0.00	-	0.00	-	0.00
91	6.00 MT WIDE INTERNAL ROAD	-	-	40.39	-	3.35	0.00	-	0.00	-	0.00
92	6.00 MT WIDE INTERNAL ROAD	-	-	40.39	-	3.35	0.00	-	0.00	-	0.00
93	6.00 MT WIDE INTERNAL ROAD	-	-	40.39	-	3.35	0.00	-	0.00	-	0.00
94	6.00 MT WIDE INTERNAL ROAD	-	-	40.39	-	3.35	0.00	-	0.00	-	0.00
95	6.00 MT WIDE INTERNAL ROAD	-	-	40.39	-	3.35	0.00	-	0.00	-	0.00
96	6.00 MT WIDE INTERNAL ROAD	-	-	40.39	-	3.35	0.00	-	0.00	-	0.00
97	6.00 MT WIDE INTERNAL ROAD	-	-	40.39	-	3.35	0.00	-	0.00	-	0.00
98	6.00 MT WIDE INTERNAL ROAD	-	-	40.39	-	3.35	0.00	-	0.00	-	0.00
99	6.00 MT WIDE INTERNAL ROAD	-	-	40.39	-	3.35	0.00	-	0.00	-	0.00
100	6.00 MT WIDE INTERNAL ROAD	-	-	40.39	-	3.35	0.00	-	0.00	-	0.00
101	6.00 MT WIDE INTERNAL ROAD	-	-	40.39	-	3.35	0.00	-	0.00	-	0.00
102	6.00 MT WIDE INTERNAL ROAD	-	-	40.39	-	3.35	0.00	-	0.00	-	0.00
103	6.00 MT WIDE INTERNAL ROAD	-	-	40.39	-	3.35	0.00	-	0.00	-	0.00
104	6.00 MT WIDE INTERNAL ROAD	-	-	40.39	-	3.35	0.00	-	0.00	-	0.00
105	6.00 MT WIDE INTERNAL ROAD	-	-	40.39	-	3.35	0.00	-	0.00	-	0.00
106	6.00 MT WIDE INTERNAL ROAD	-	-	40.39	-	3.35	0.00	-	0.00	-	0.00
107	6.00 MT WIDE INTERNAL ROAD	-	-	40.39	-	3.35	0.00	-	0.00	-	0.00
108	6.00 MT WIDE INTERNAL ROAD	-	-	40.39	-	3.35	0.00	-	0.00	-	0.00
109	6.00 MT WIDE INTERNAL ROAD	-	-	73.91	-	10.54	0.00	-	0.00	-	0.00
110	18.00 MT WIDE MAIN ROAD	-	-	81.84	-	4.53	0.00	-	0.00	-	0.00



KEY PLAN



ડેવલોપર :

Rajesh Patel : 92272 22846

સાઈટ એક્સ :

PROJECT : AMBIKA VILLA NEAR, SHREEJI PARK 2 RE.

**SURVEY NO: - 172, OLD SURVEY NO: - 240, O.P NO:- 9, F.P NO :- 9,
SUB DIV - A, PRELIMINARY T.P.S NO. :- 54 [BHESTAN], DIST :- SURAT**