




AADINATH


— PLAZA —




BASEMENT PLAN

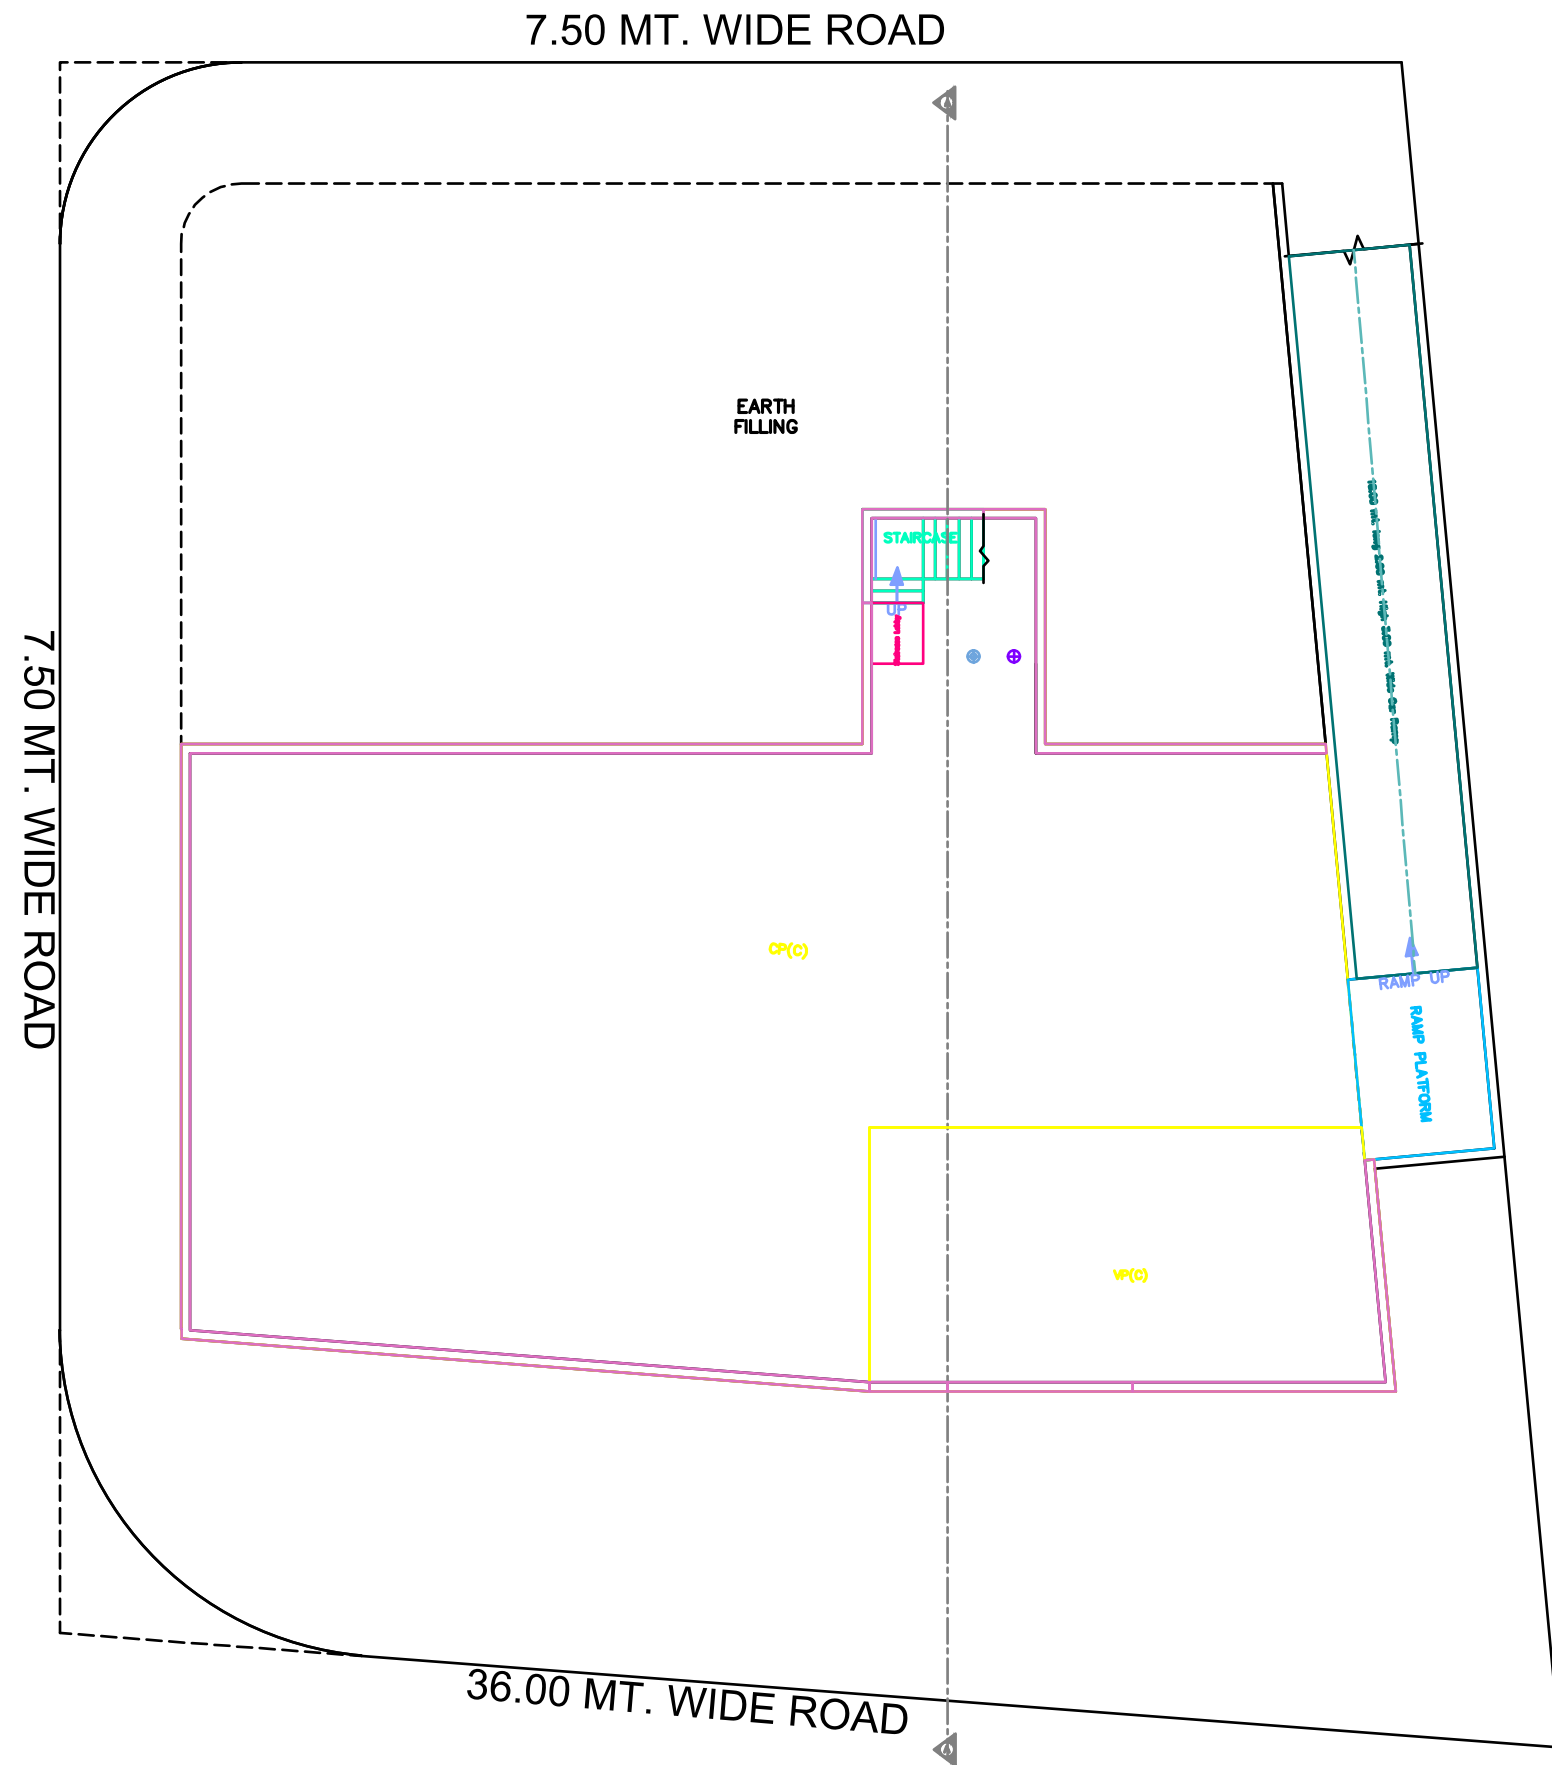


GROUND FLOOR PLAN

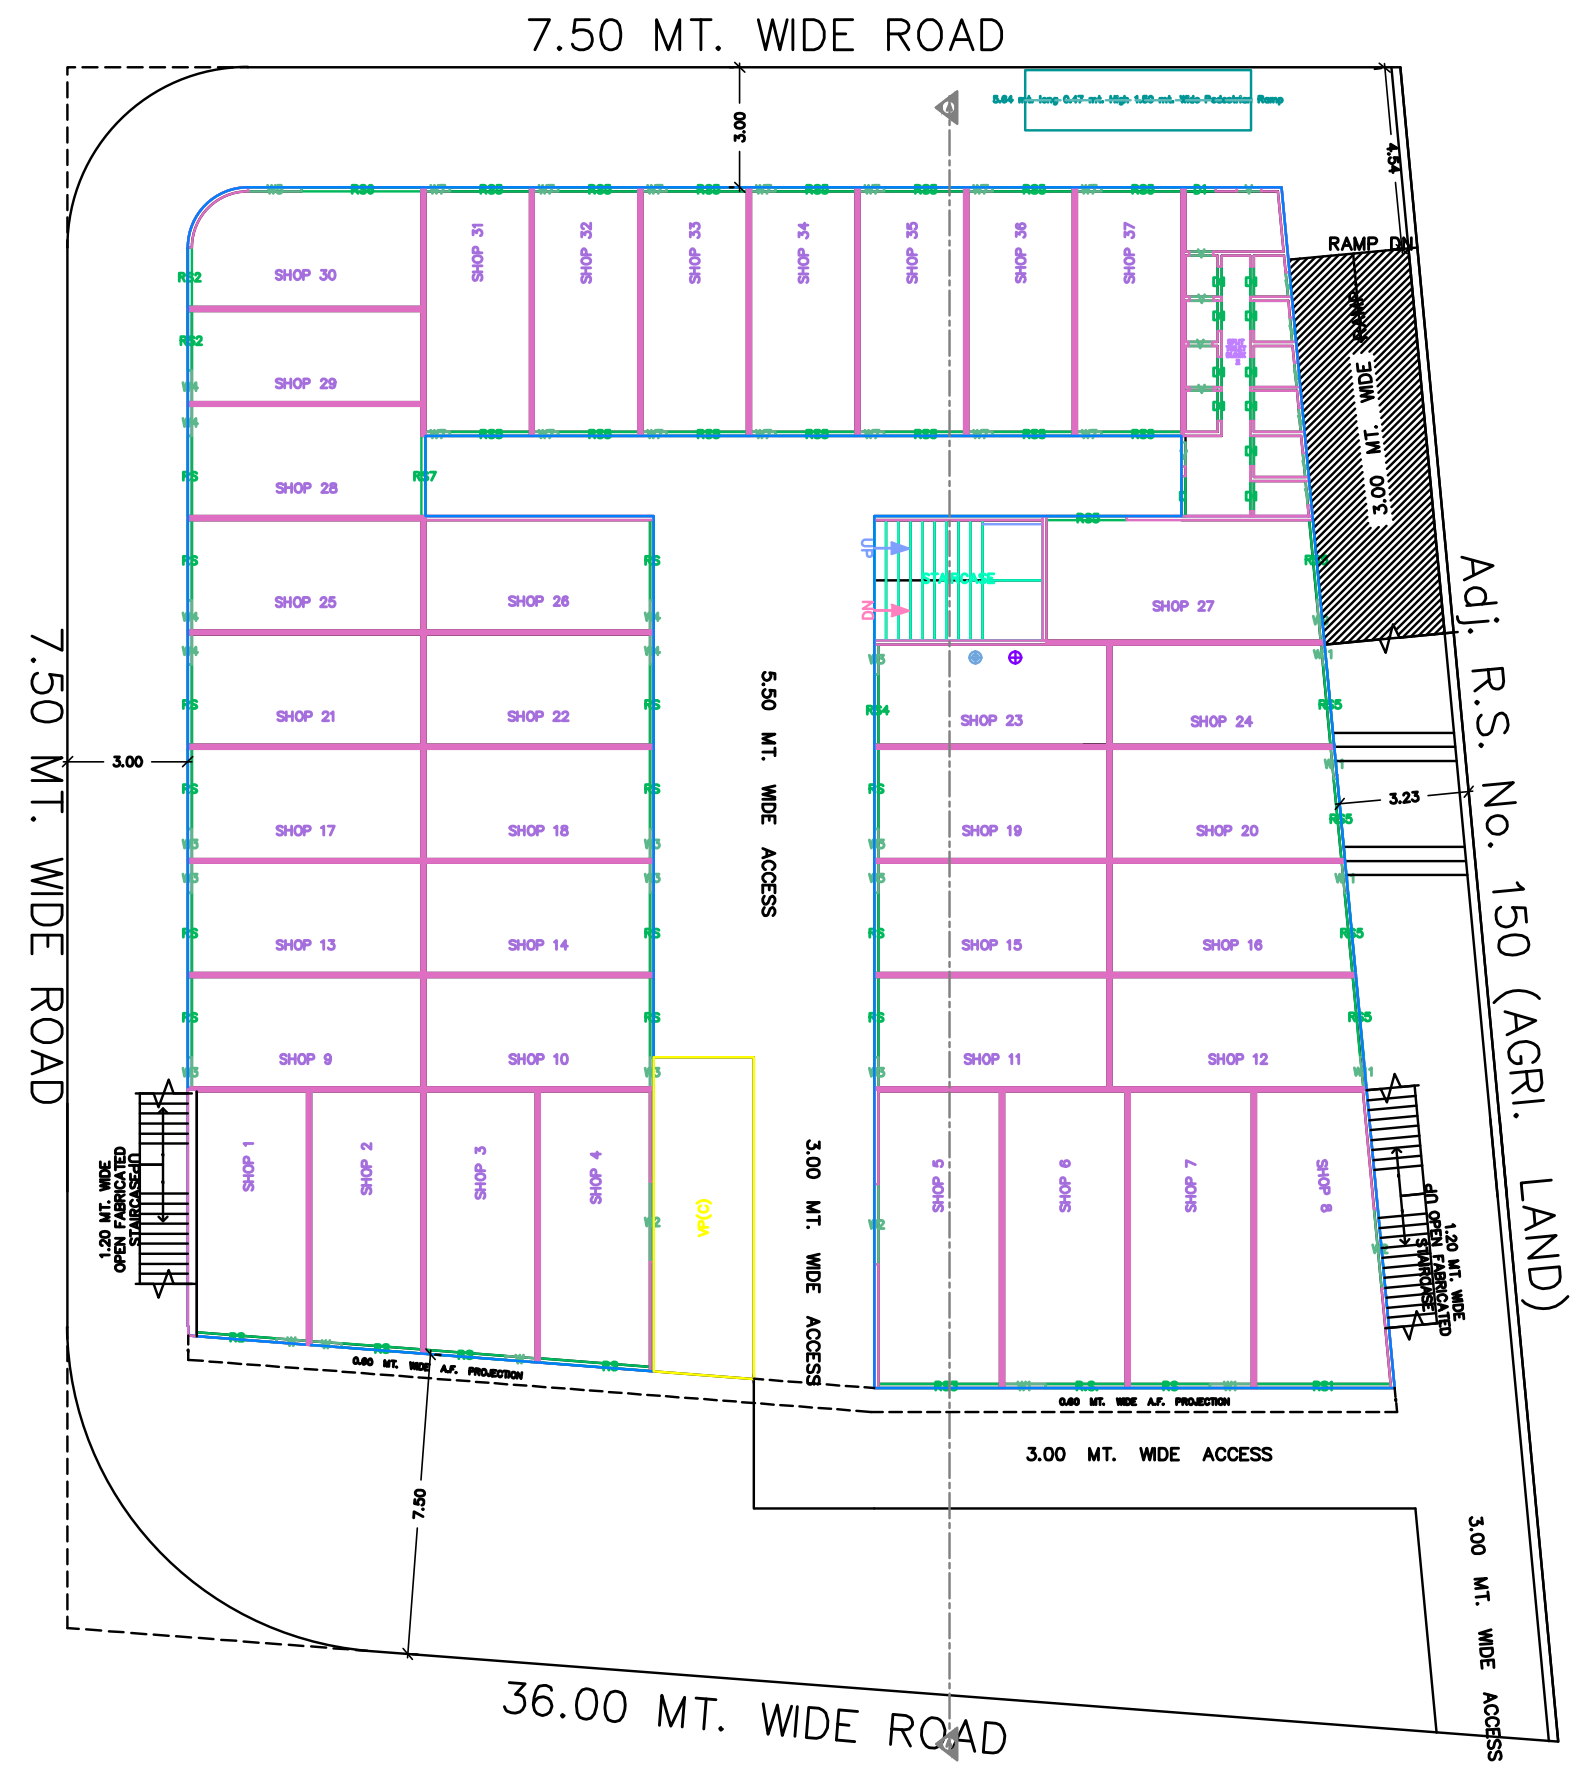

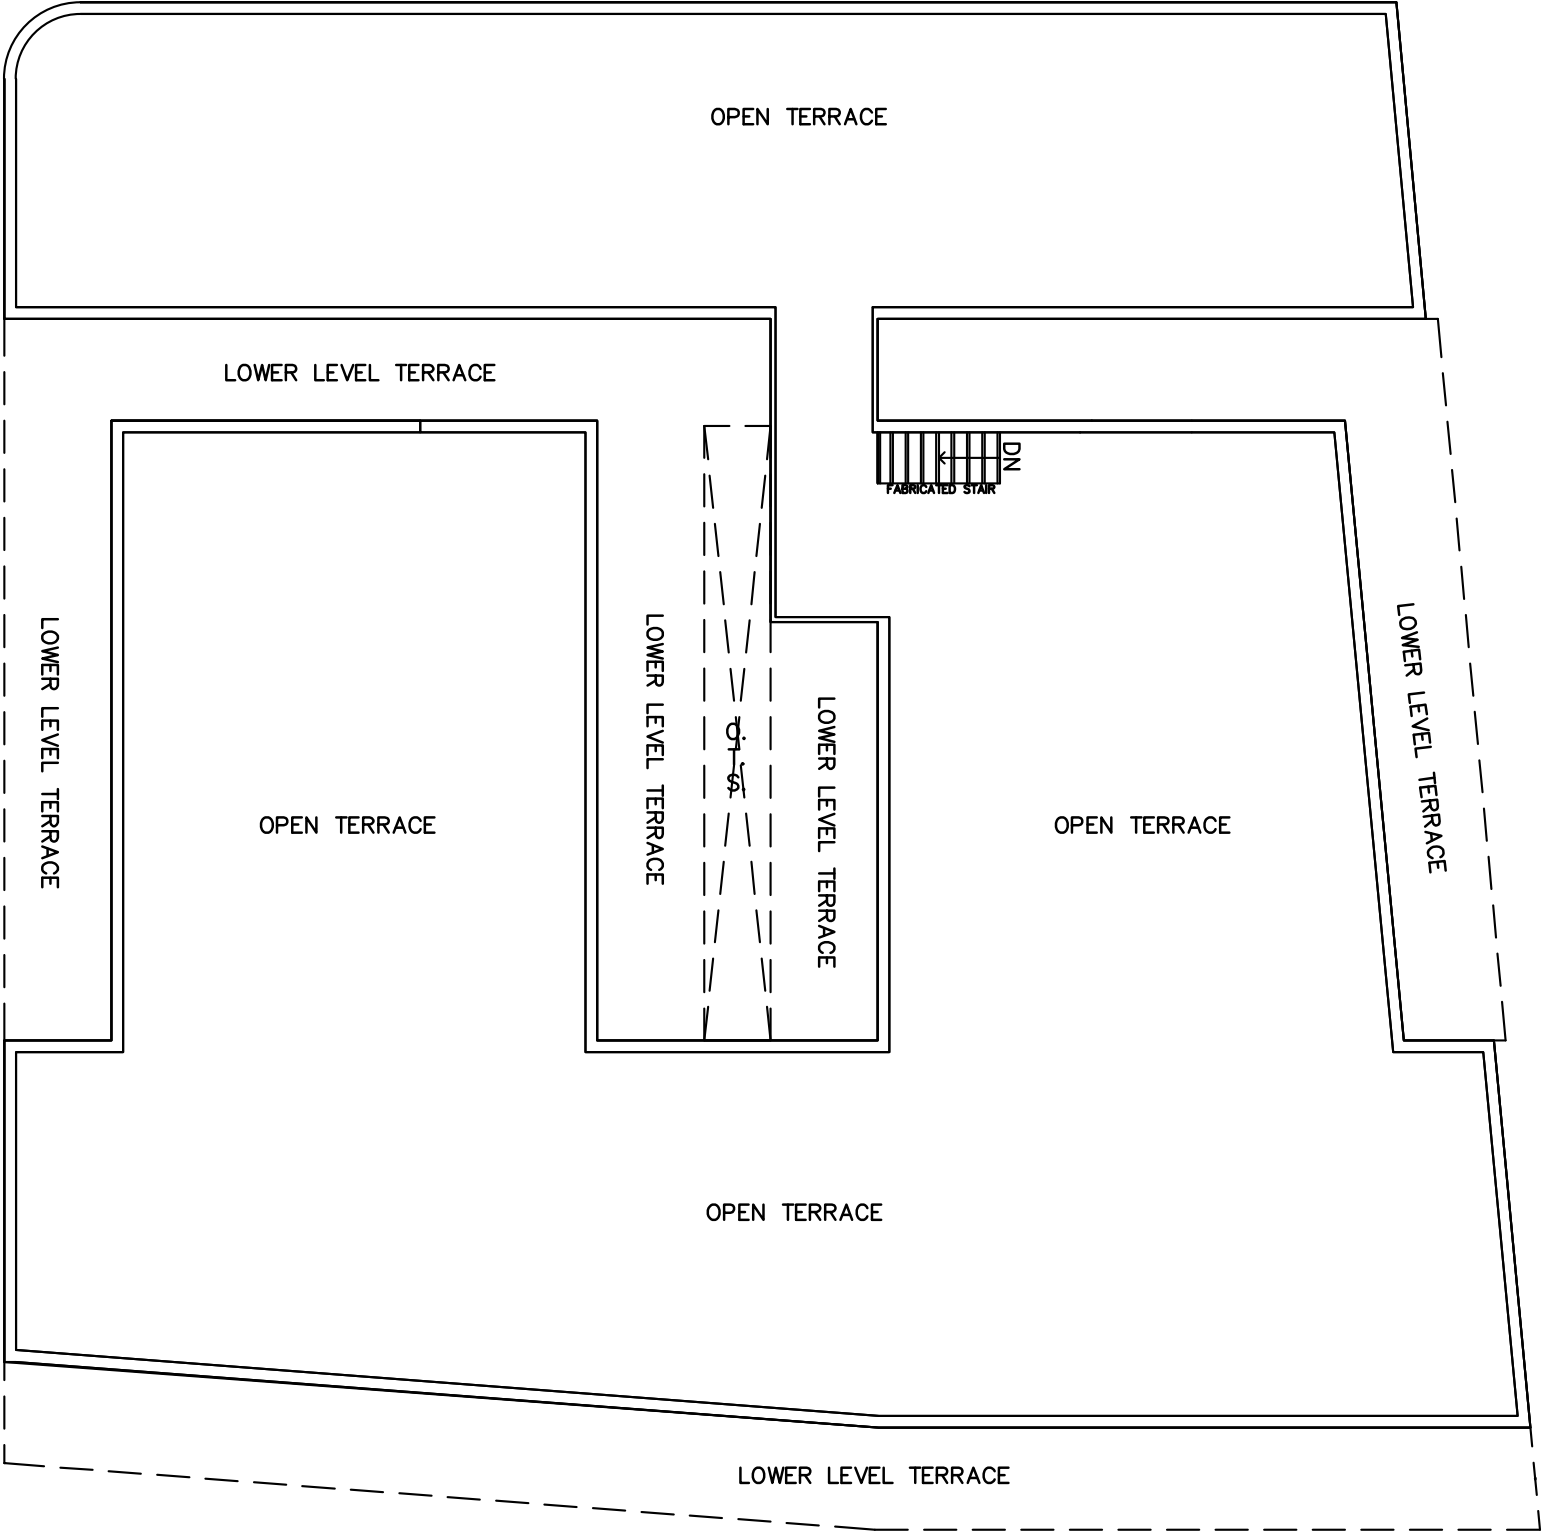



KEYPLAN

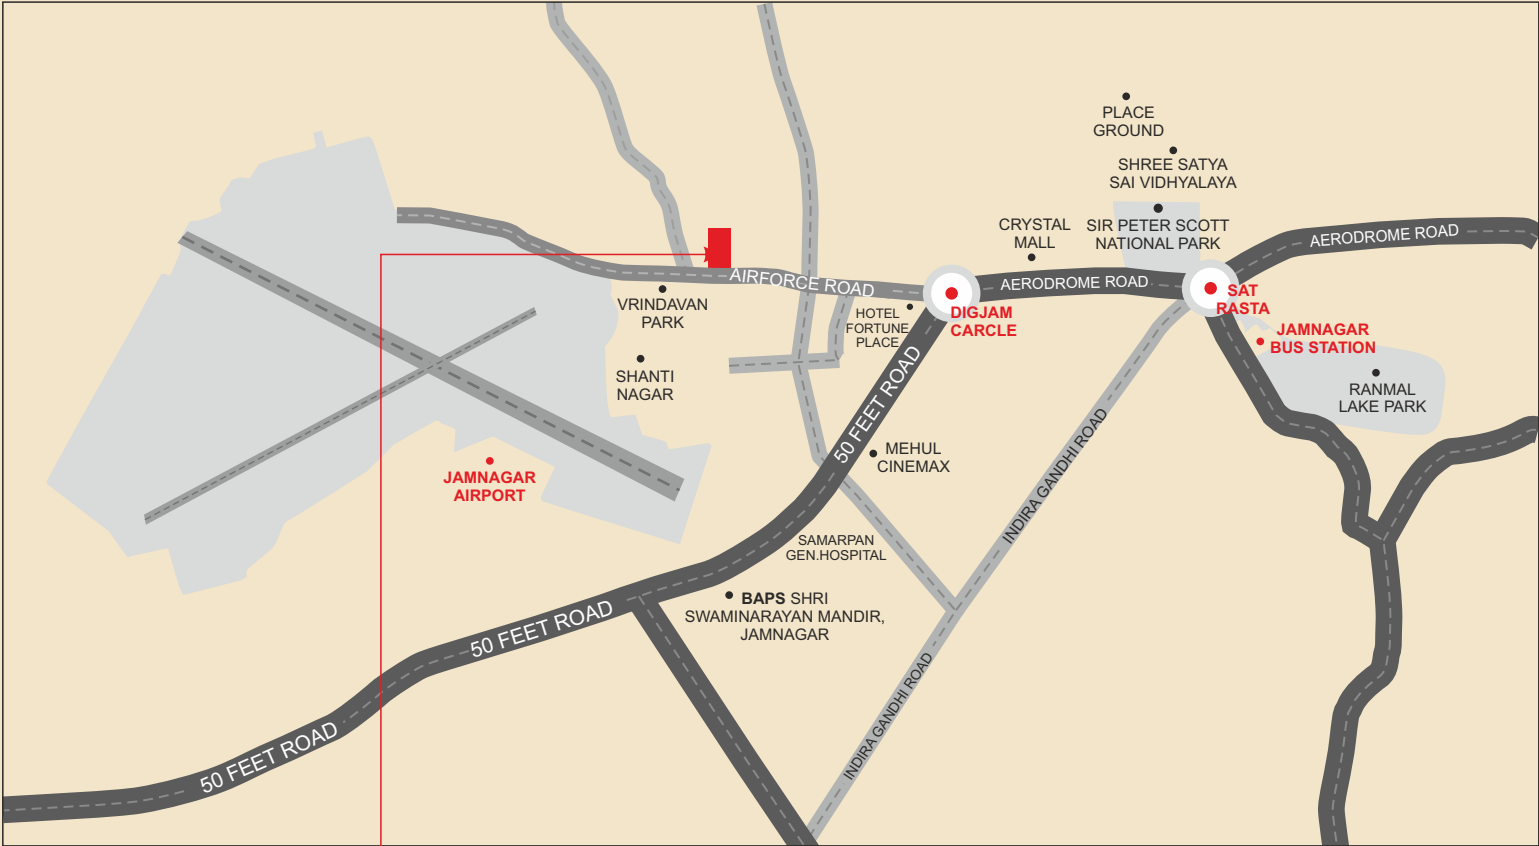

PROJECT BY
AMMRAKUNJ ENTERPRISE

Structure Engineer



SOMIL KHATTAR
98796 44646

Architect



UTTAM ART
KIRTIBHAI ZAVERI

BUILDERS & DEVELOPERS



NISHITH SHAH

97148 15158 • 8160913335

SITE ADDRESS

@ AAMRAKUNJ OPP, AIRFORCE GATE, NR. DIGJAM MILL, JAMNAGAR.