



EXISTING AND REVISED PROPOSED LAY OUT & BIDG.PLAN FOR BLOCK NO. : 231, F.P. NO. : 118,  
T.P. NO. : 1, AT VILLAGE - VEMALI, VADODARA.


SIGNATURE OF ARCHITECTS-ENGINEERS

SIGNATURE OF OWNERS / BUILDERS.


KIRAN PATEL  
ARCHITECT

VUDA Lic.No.-A302201310Z0018


Owner / Builder / Organizer / Developer  
or Authorized Agent of Owner

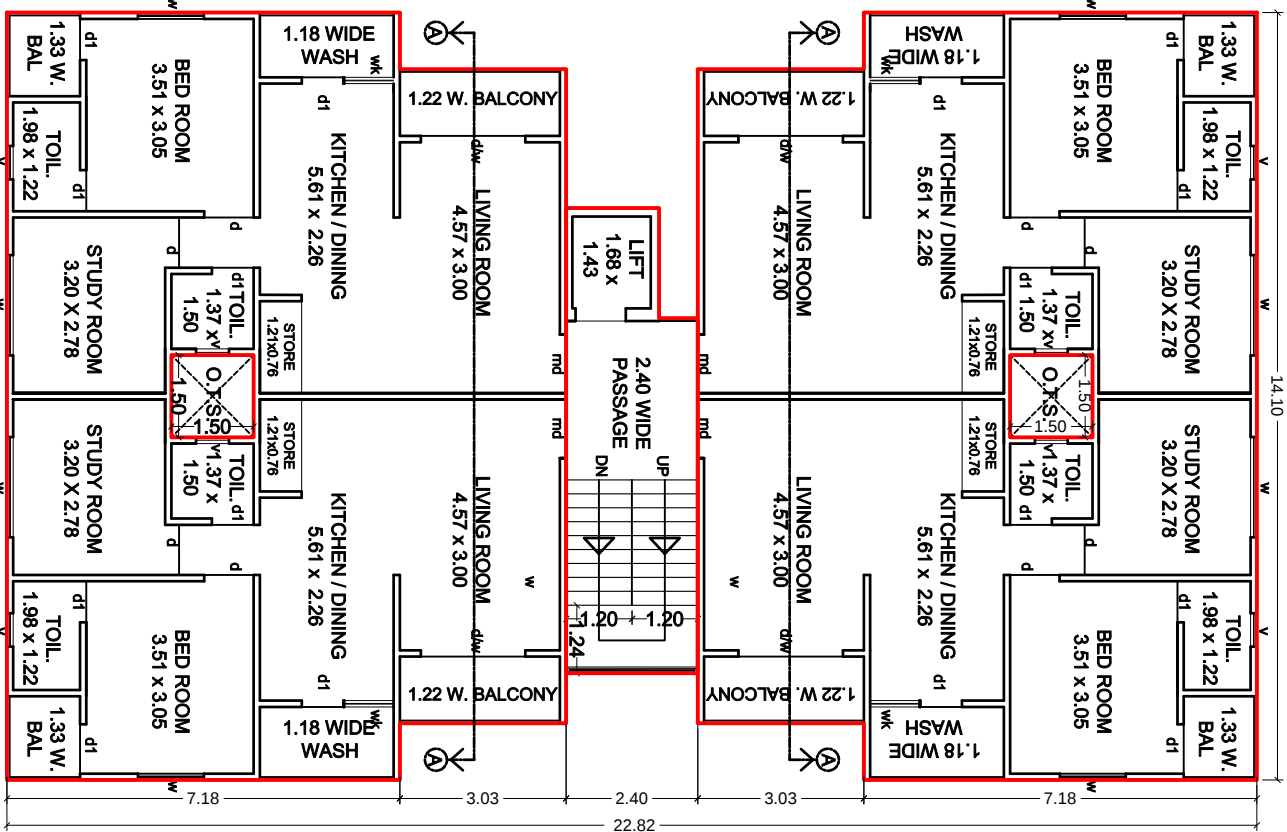


TYPICAL FLOOR PLAN (1st to 4th) (TOWER -B,C)  
BUILT UP AREA (214.28+ 20.00) = 234.28 sq.mt.  
F.S.I. AREA = 214.28 sq.mt.

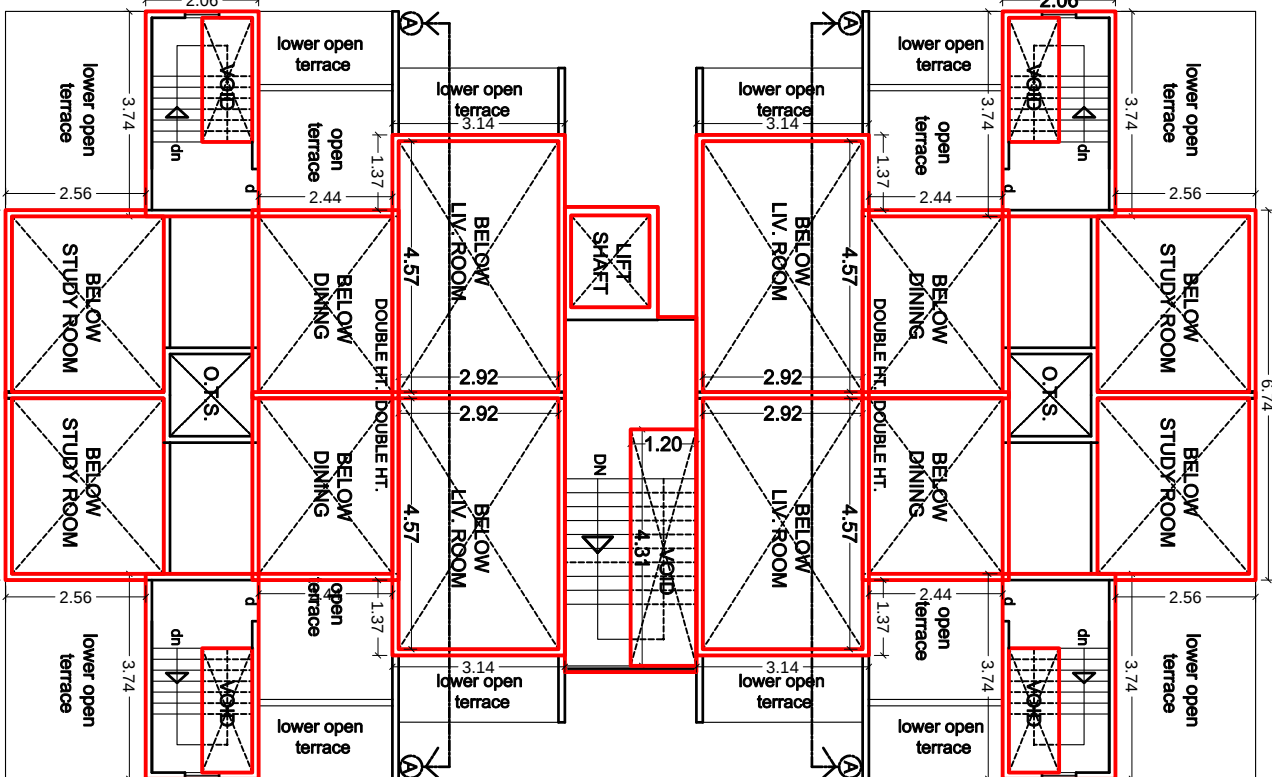

TERRACE FLOOR PLAN (TOWER -B,C)  
BUILT UP AREA = 14.95 sq.mt.

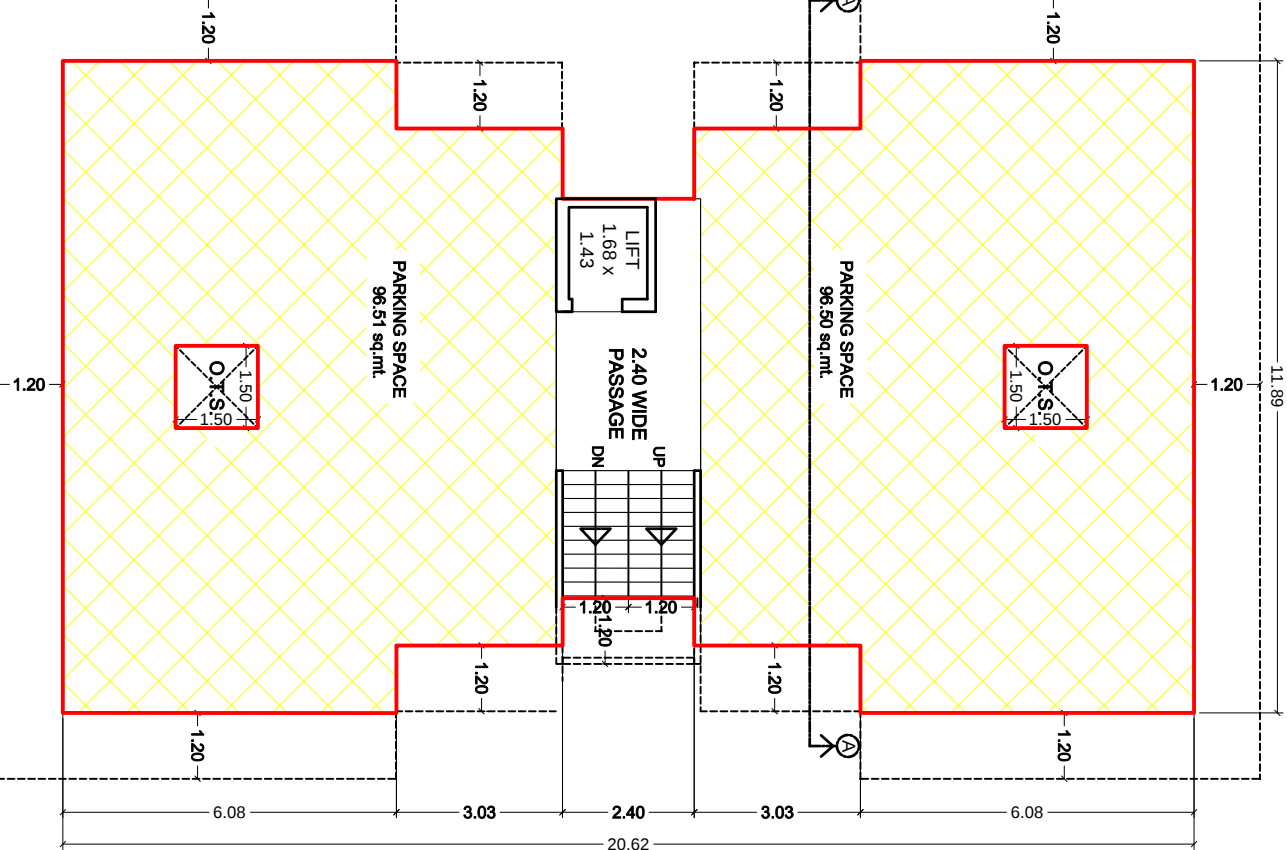


GROUND FLOOR PLAN (TOWER - B, C)  
BUILT UP AREA = 214.22 sq.mt.  
PARKING AREA (99.30+99.30) = 198.60 sq.mt.

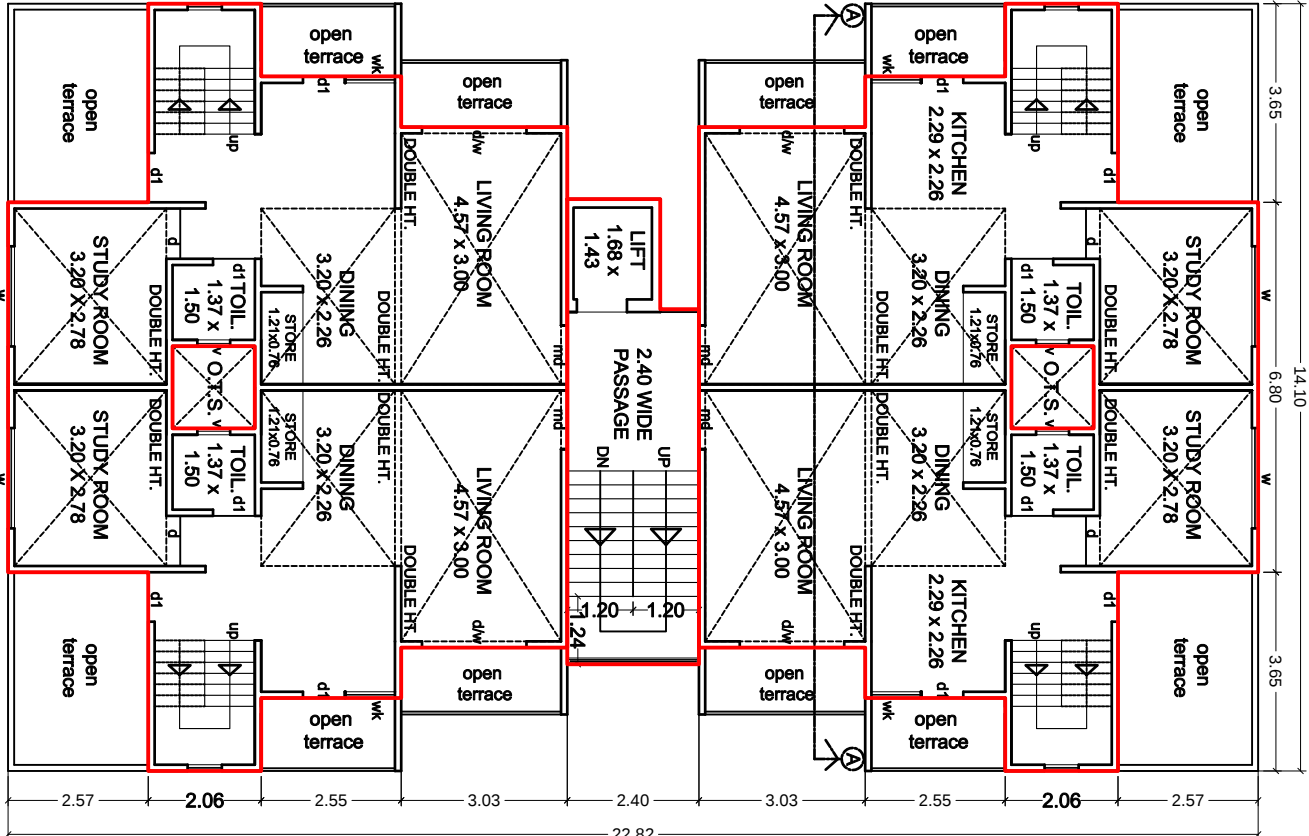


5th FLOOR PLAN (TOWER -B,C)  
BUILT UP AREA (164.42+20.00) = 184.42 sq.mt.  
F.S.I. AREA = 164.42 sq.mt.




ELEVATION (TOWER - B & C)

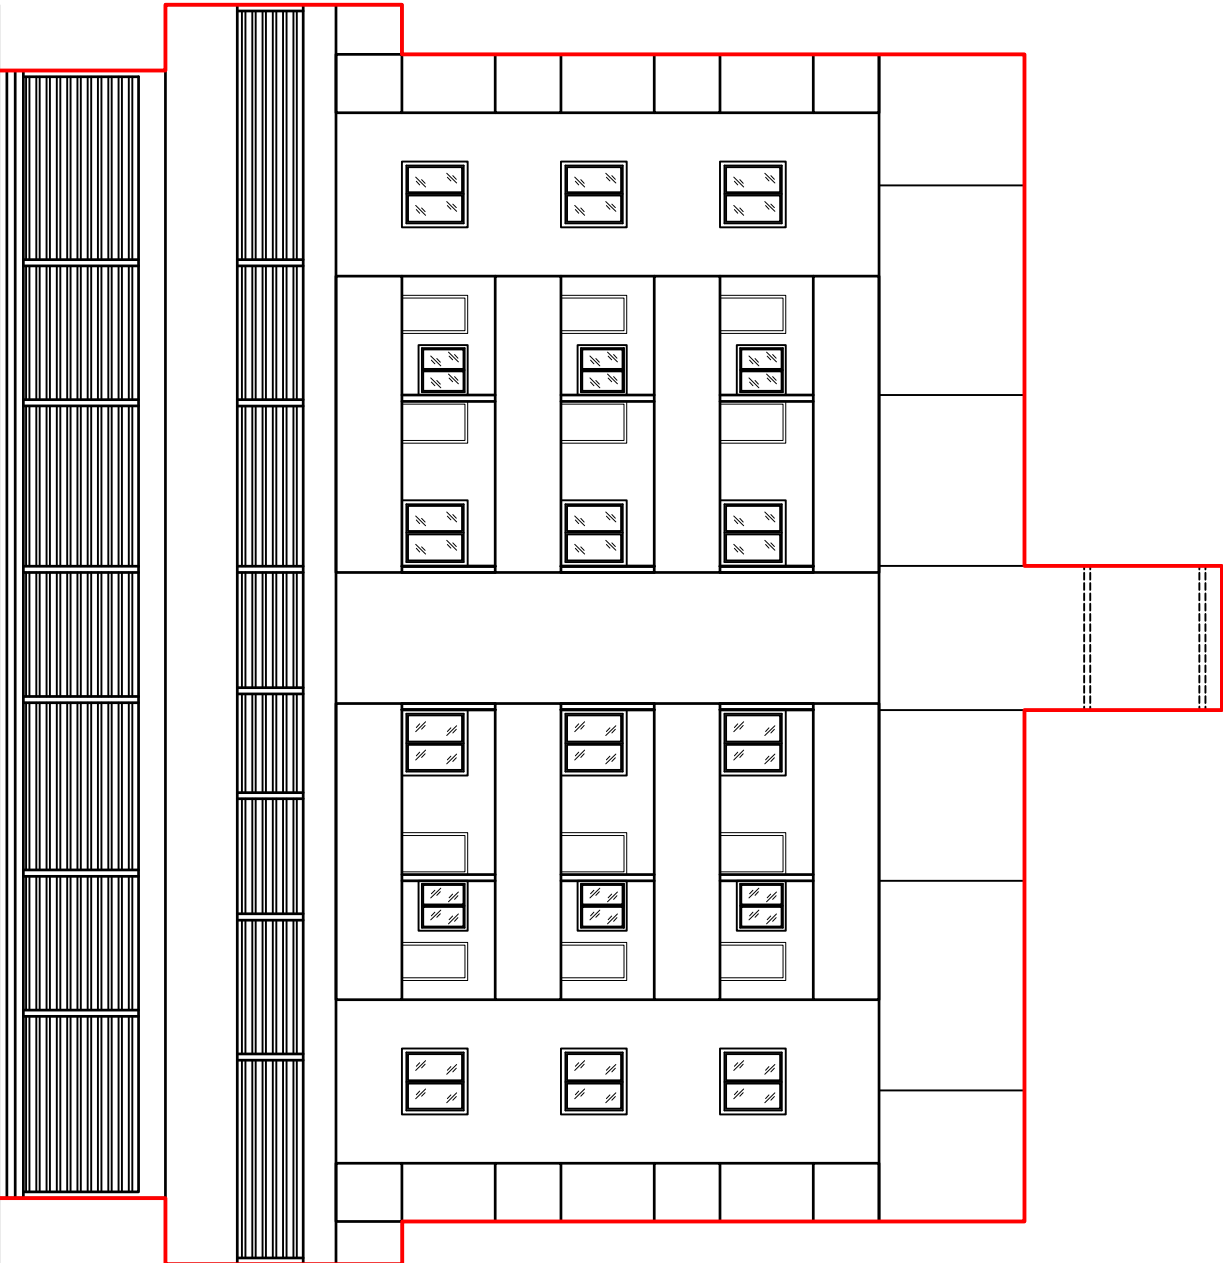

ELEVATION (TOWER - A)




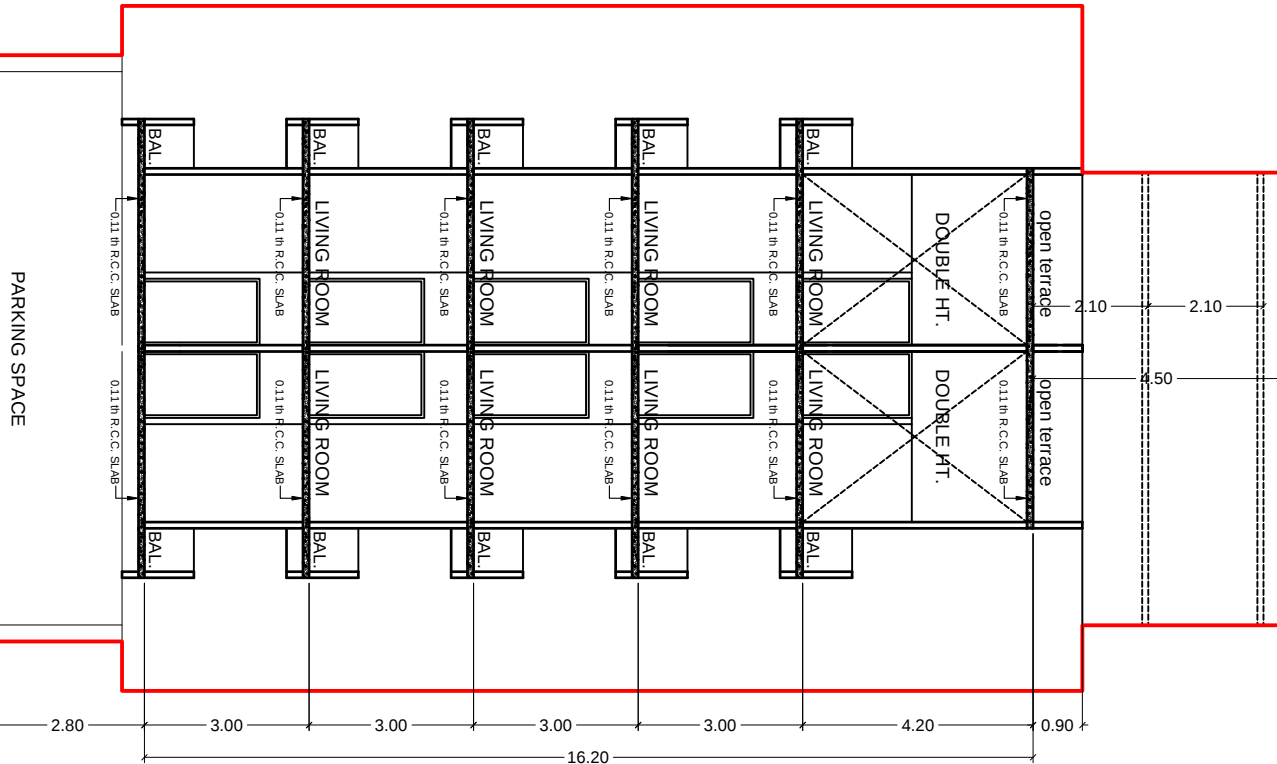


SECTION (TOWER-B&C)

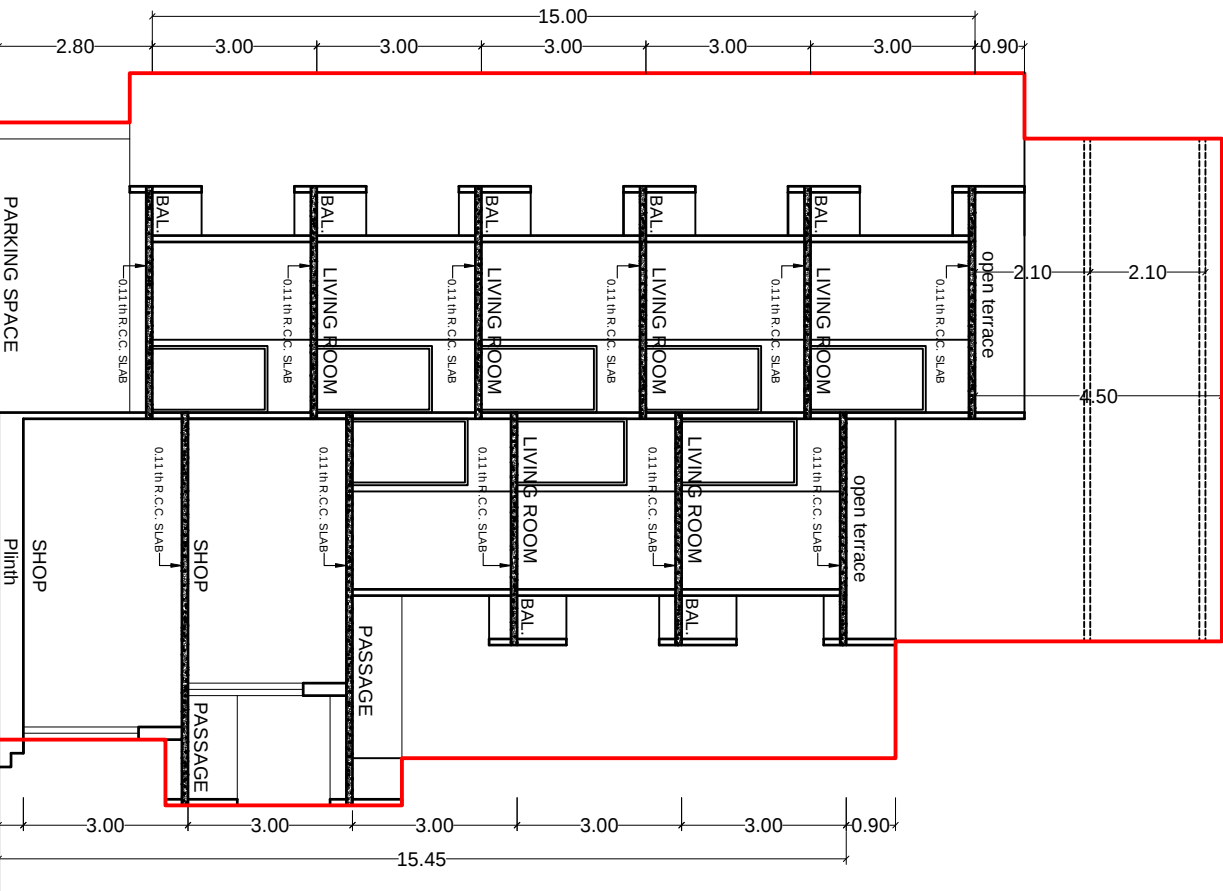

SECTION - A - A (TOWER - A)

EXISTING AND REVISED PROPOSED LAY OUT & BIDG.PLAN FOR BLOCK  
NO. : 231, F.P. NO. : 118, T.P. NO. : 1 , AT VILLAGE - VEMALI, VADODARA.

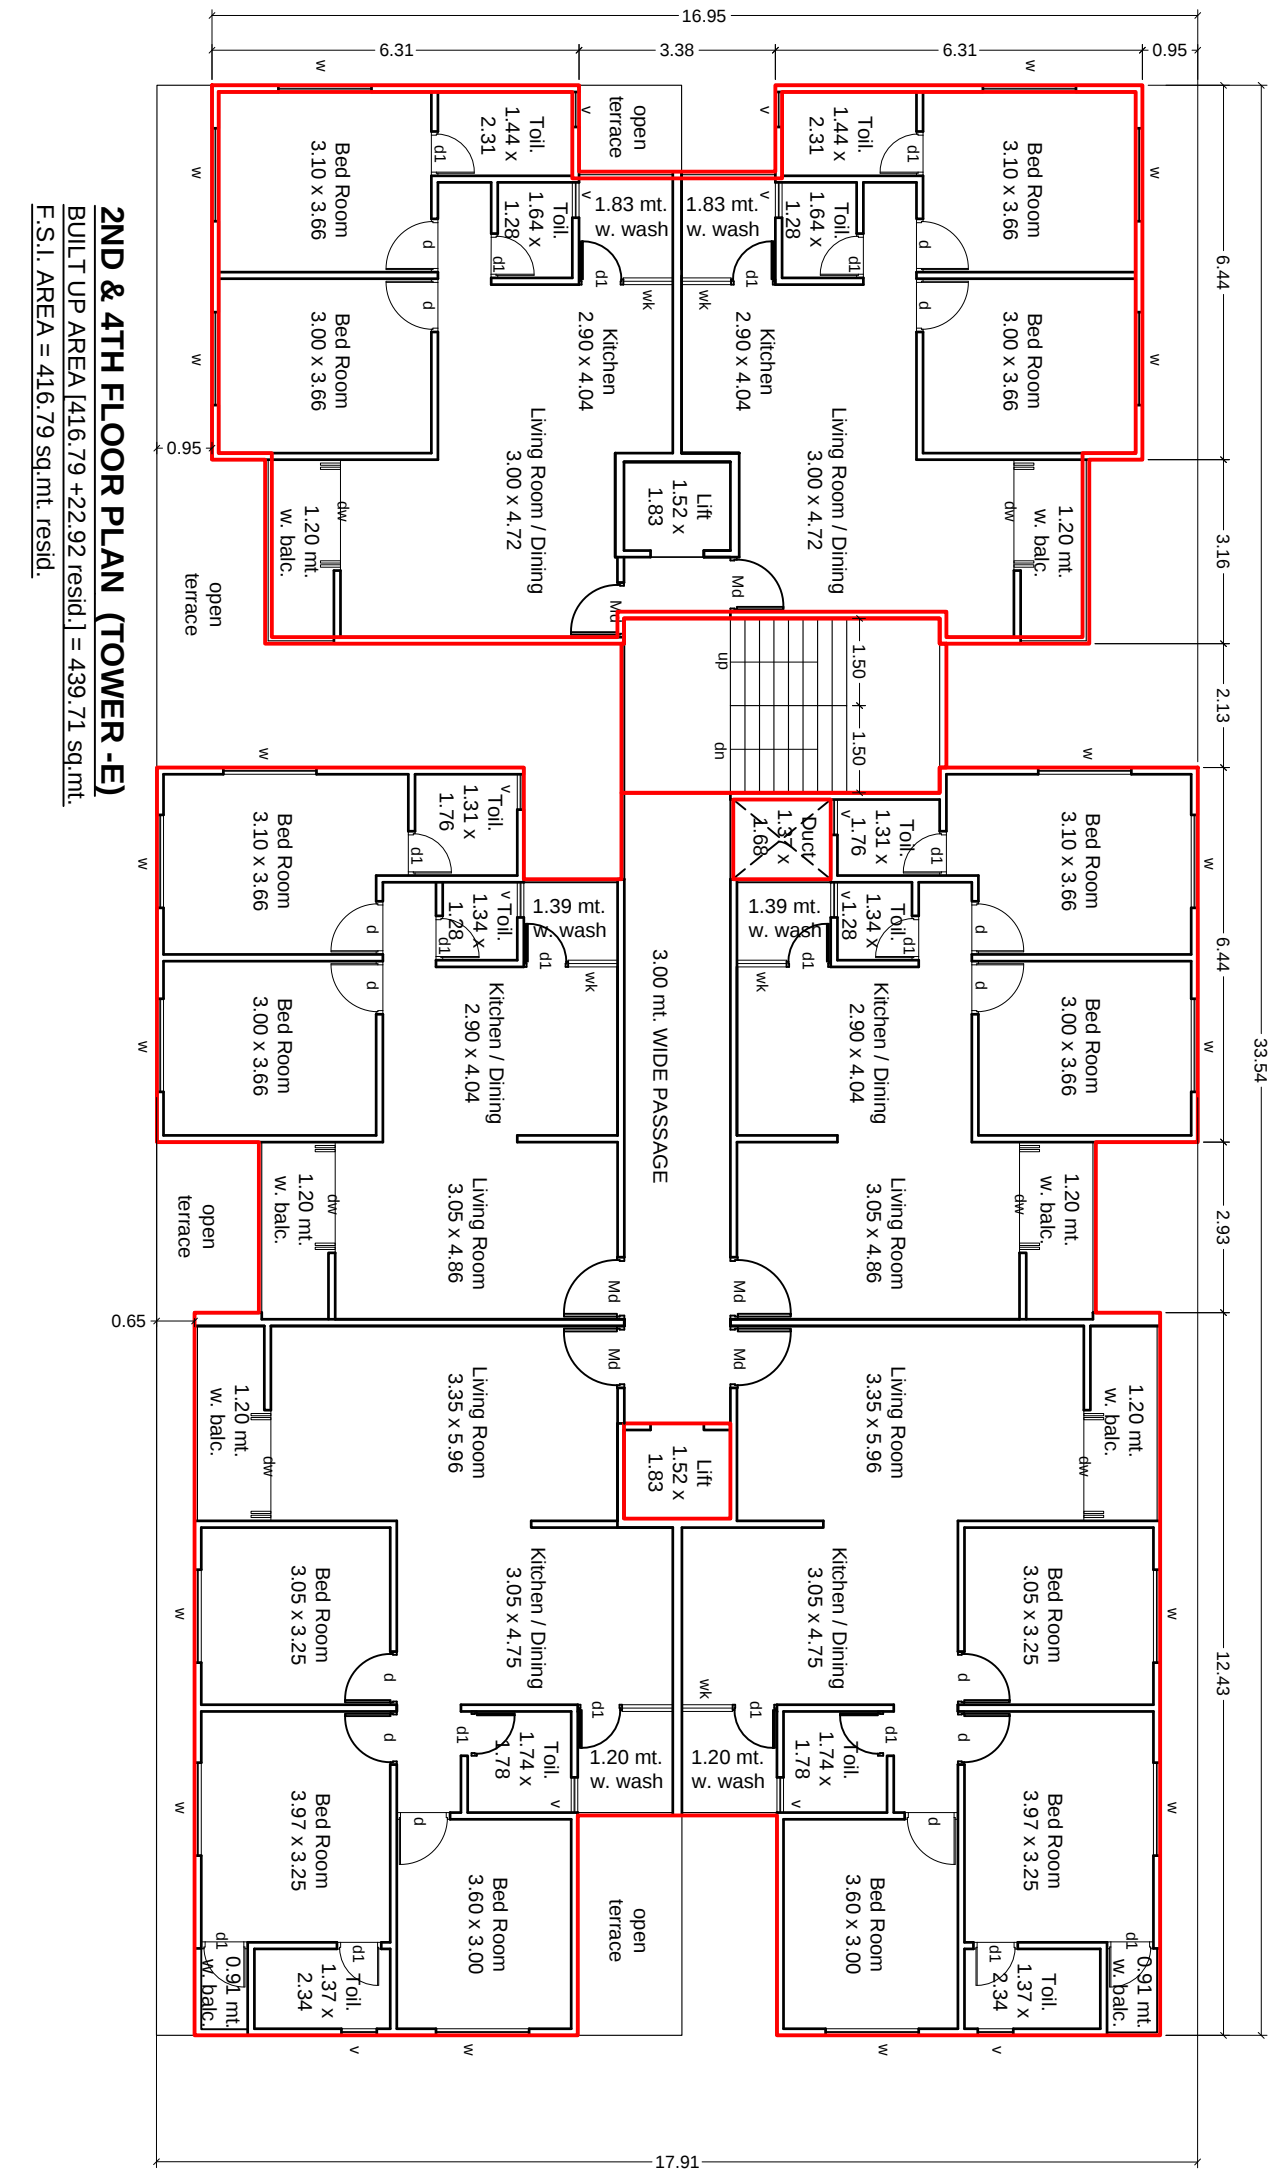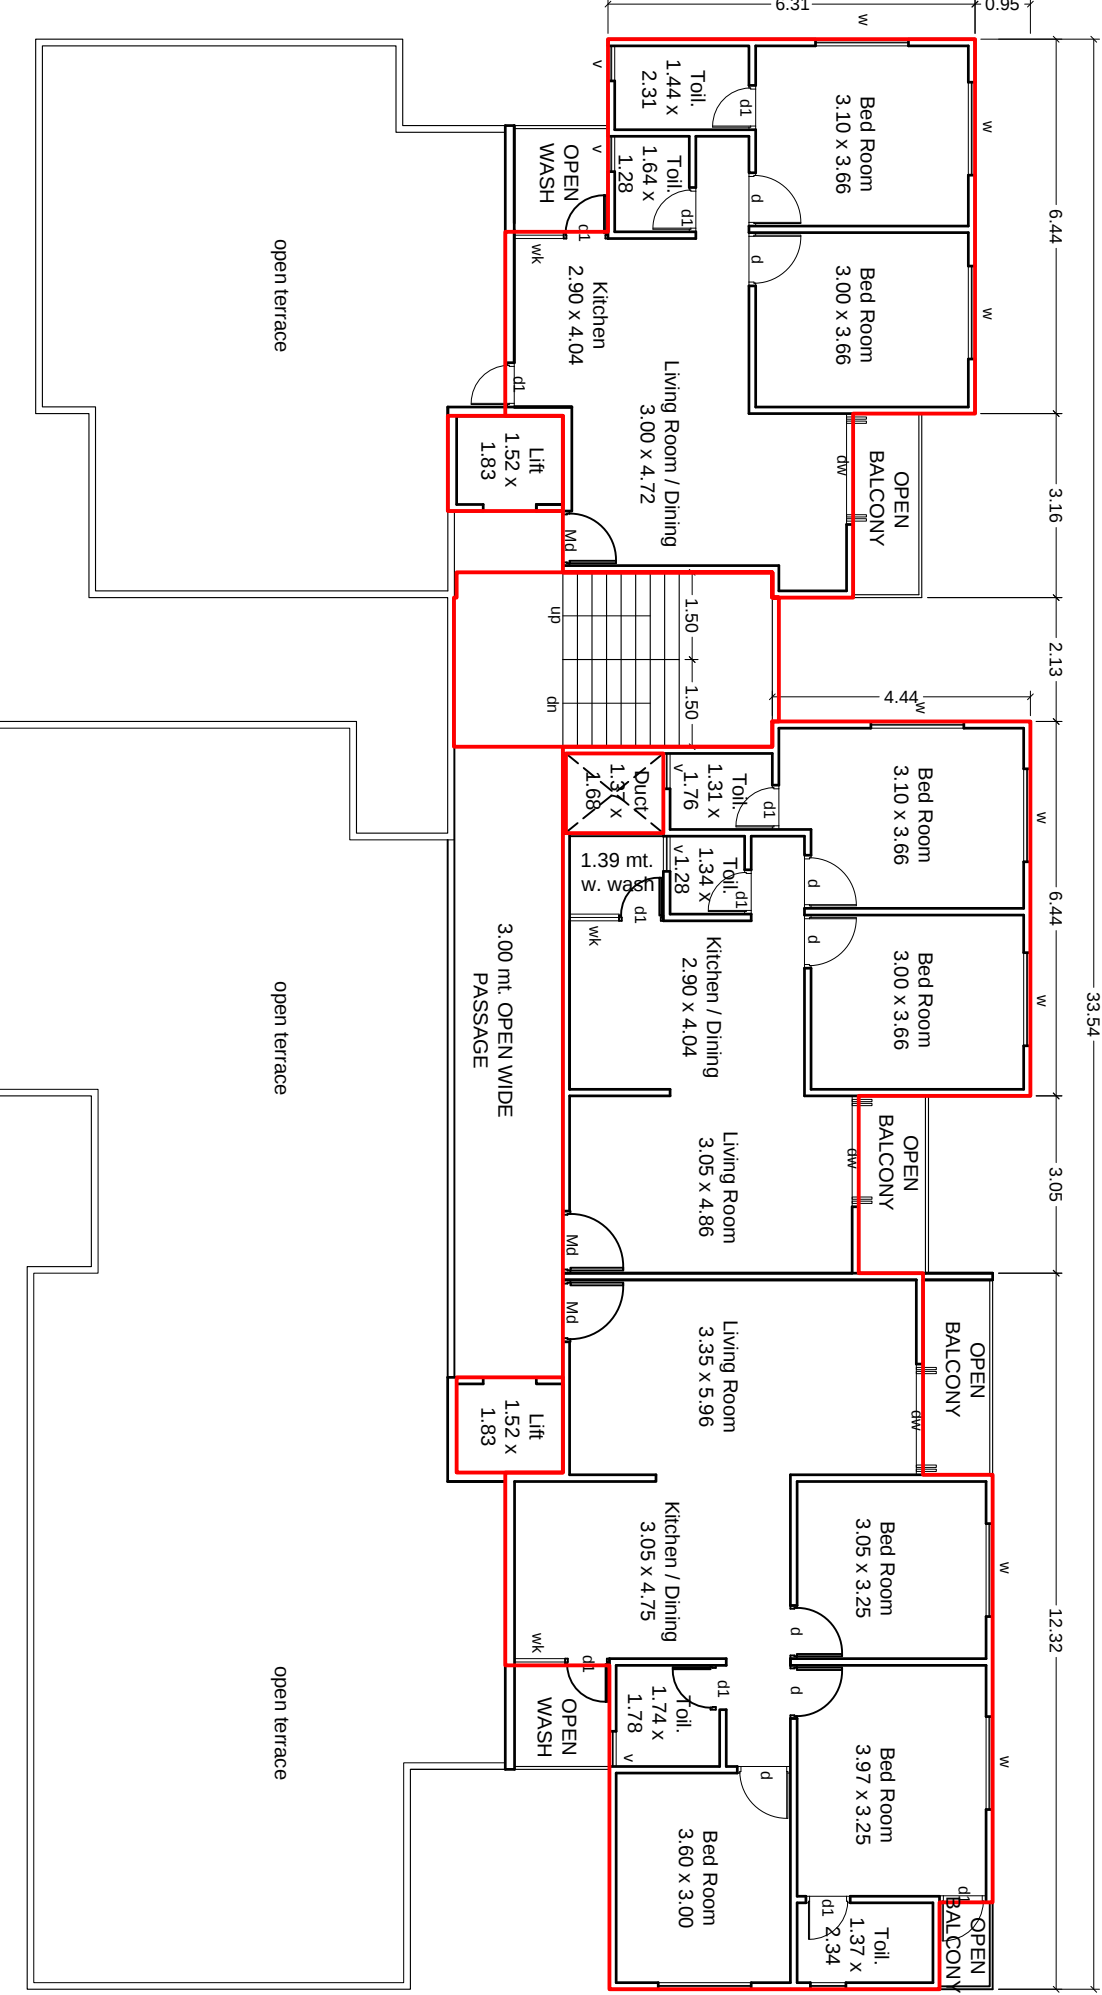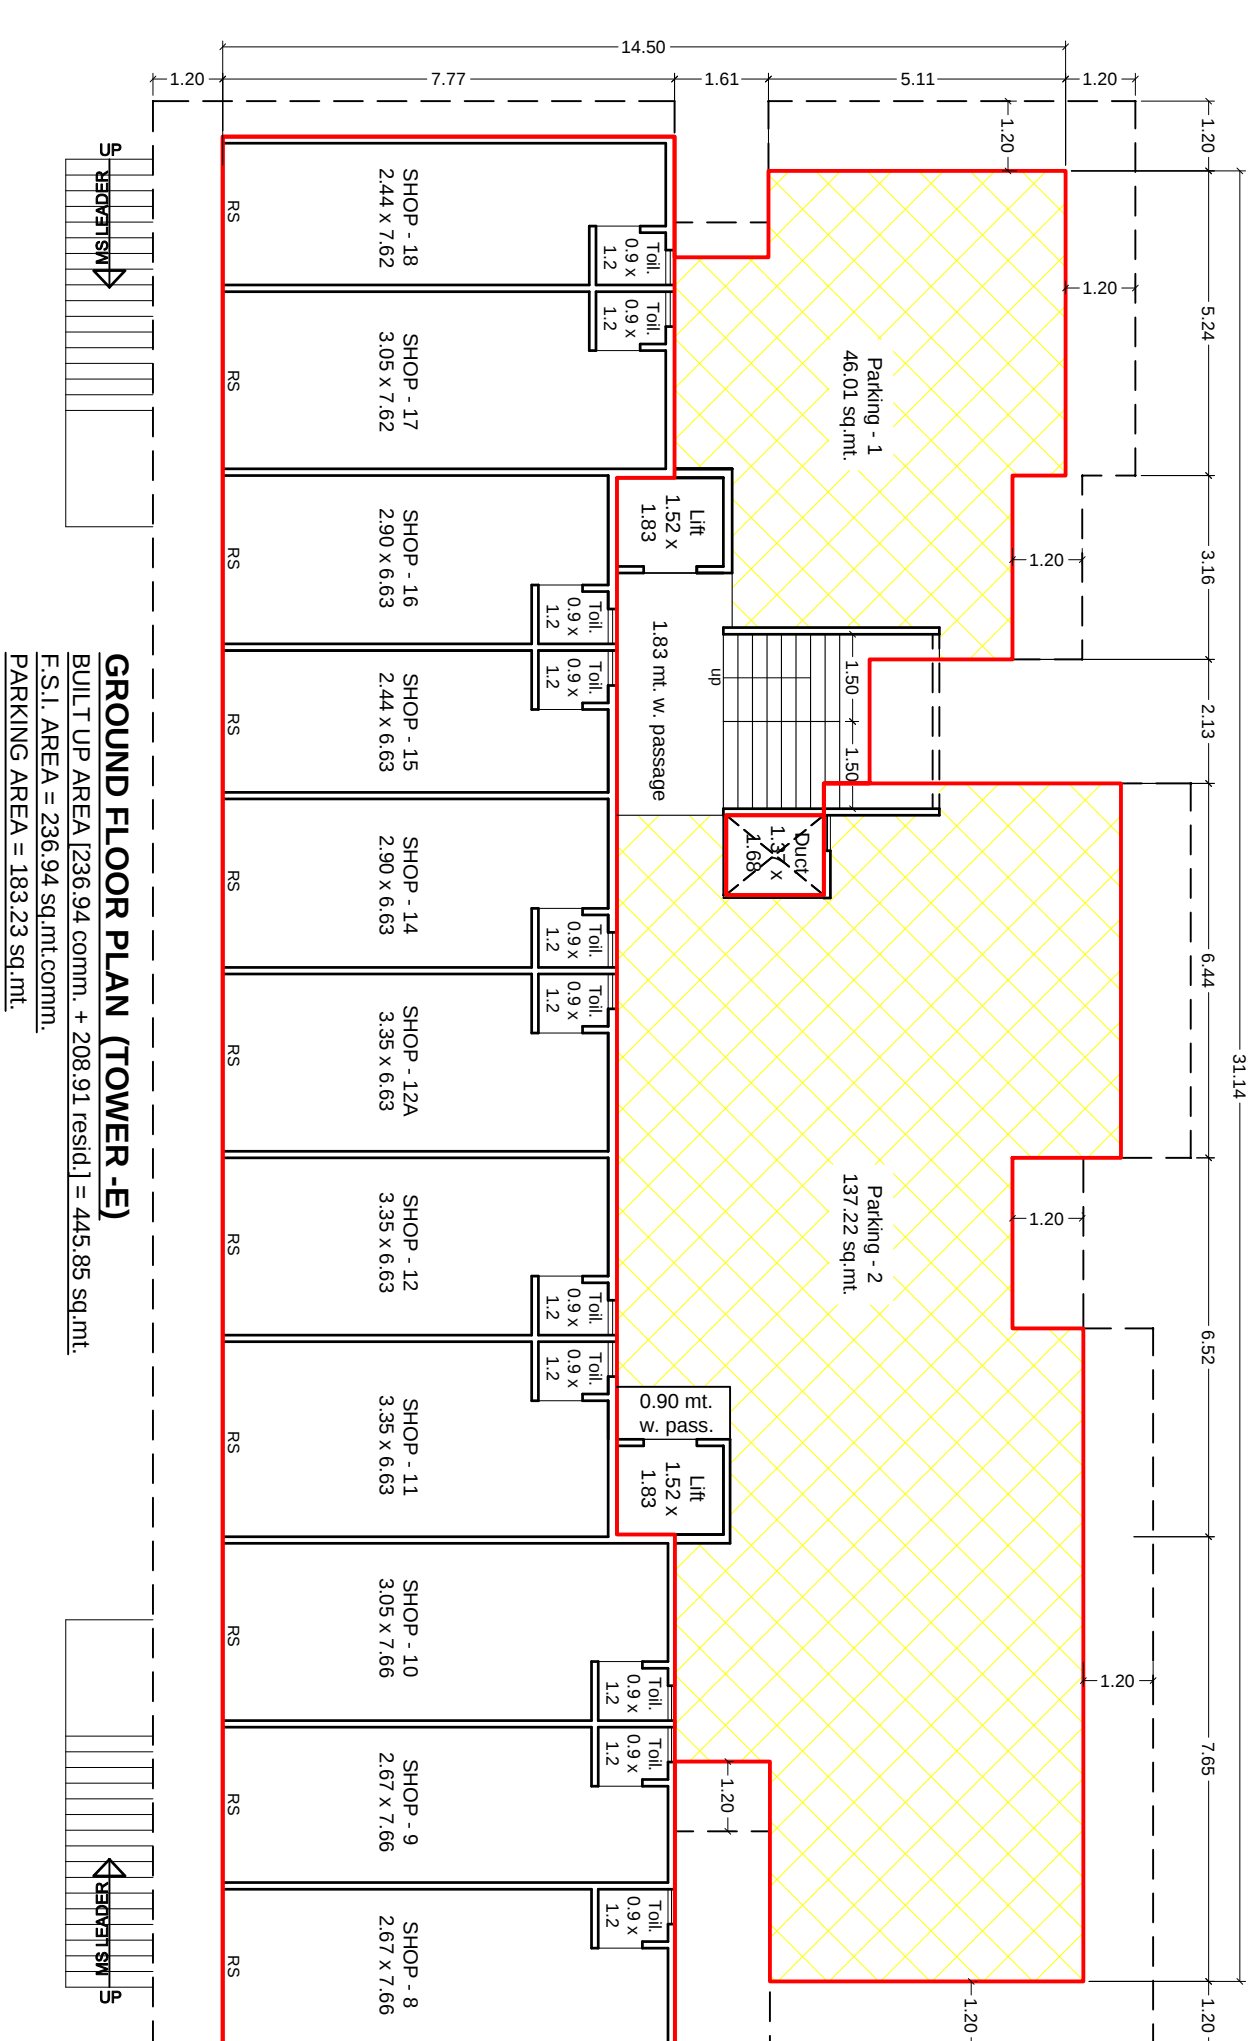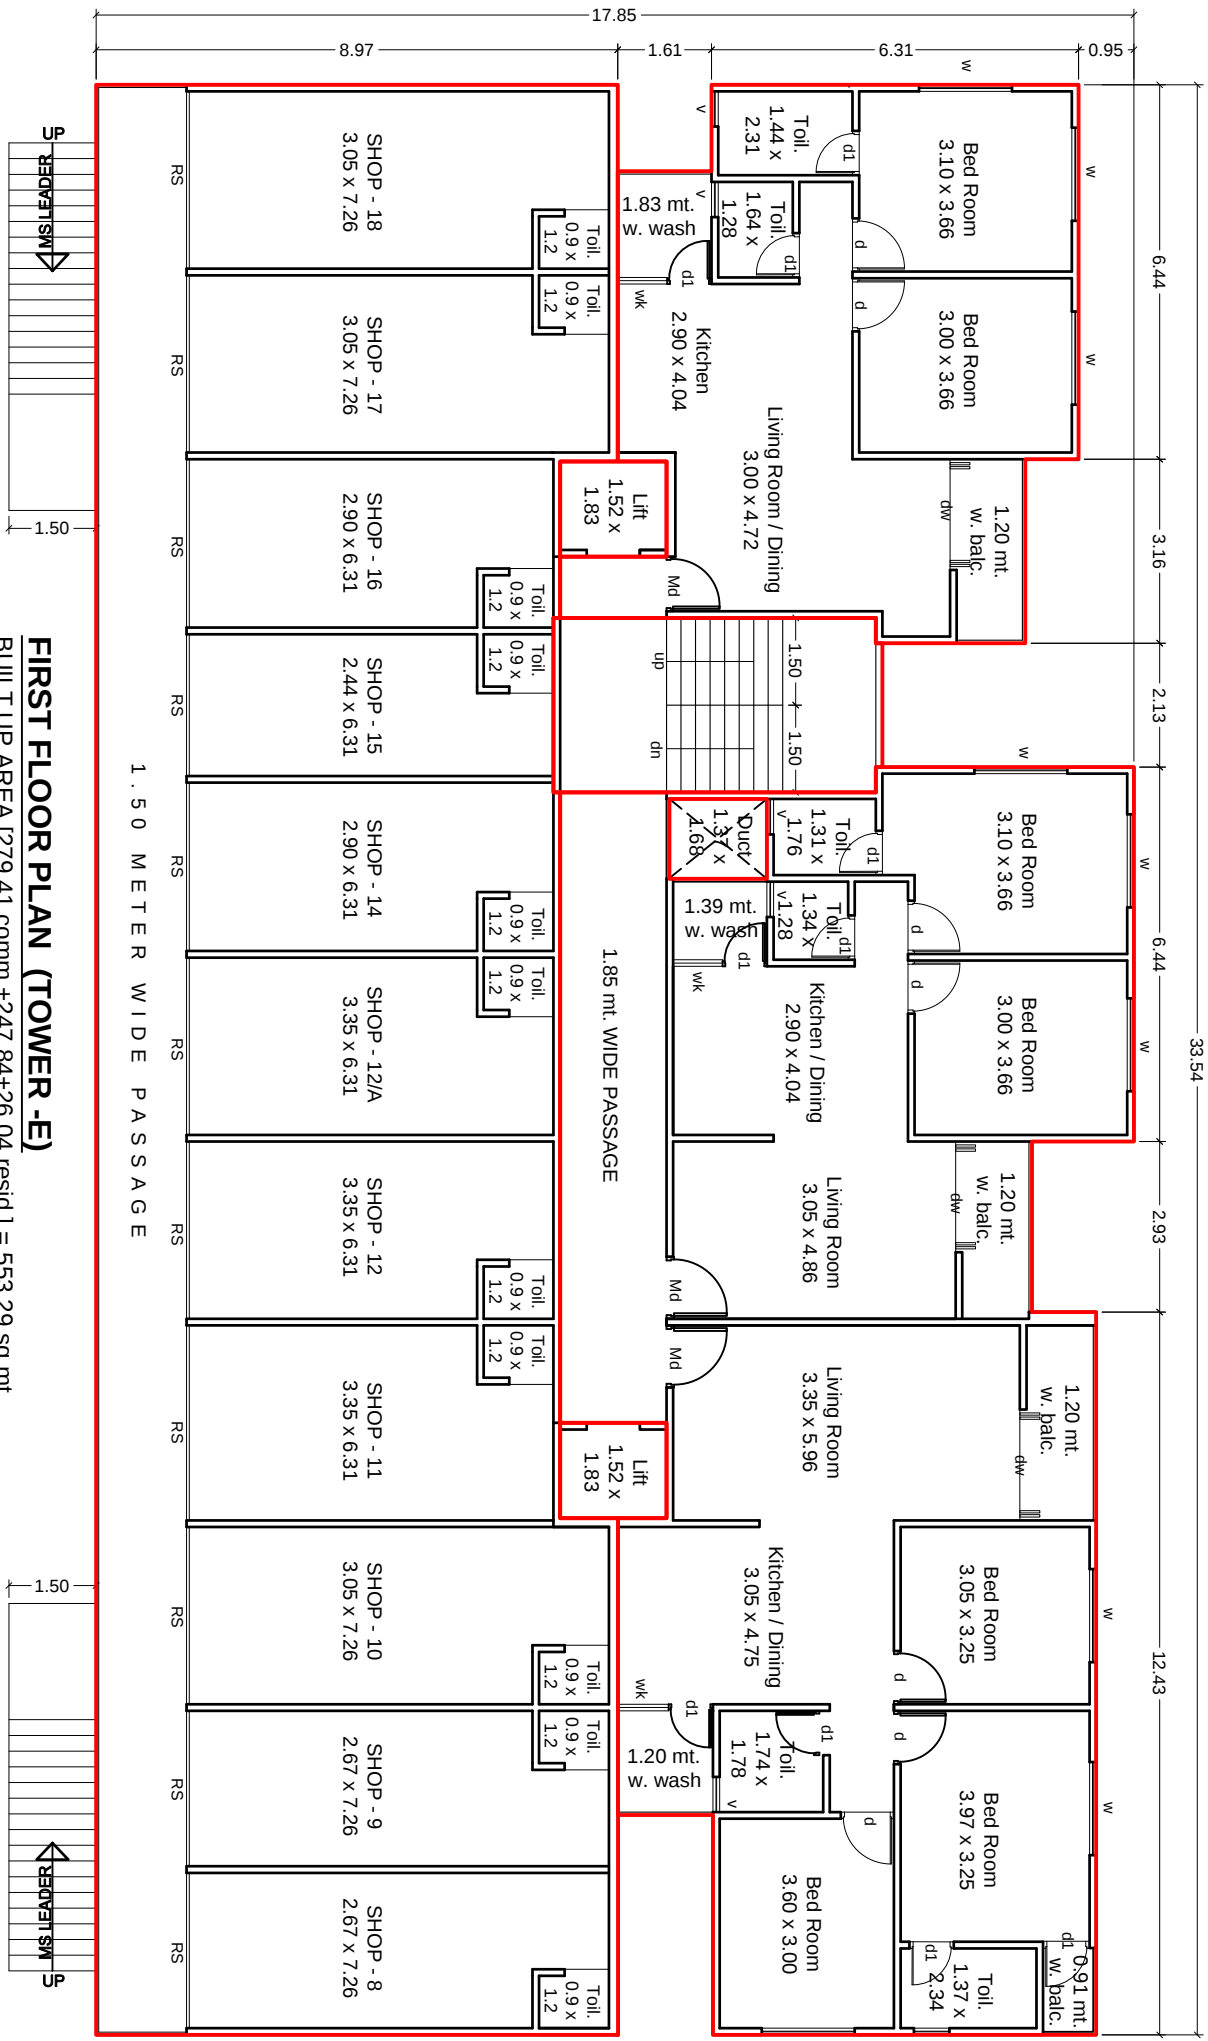


|                                                                         |                                |
|-------------------------------------------------------------------------|--------------------------------|
| 3/4                                                                     |                                |
| SIGNATURE OF ARCHITECTS-ENGINEERS                                       | SIGNATURE OF OWNERS/ BUILDERS. |
| KIRAN PATEL<br>ARCHITECT                                                |                                |
| VUDA Lic.No.-A302/2013TO2018                                            |                                |
| Owner / Builder / Organizer / Developer<br>or Authorized Agent of Owner |                                |

Owner / Builder / Organizer / Developer  
or Authorized Agent of Owner


SIGNATURE OF ARCHITECT'S ENGINEERS

KIRAN PATEL  
ARCHITECT


VUDA Lic.No.-A302/2013TO2018

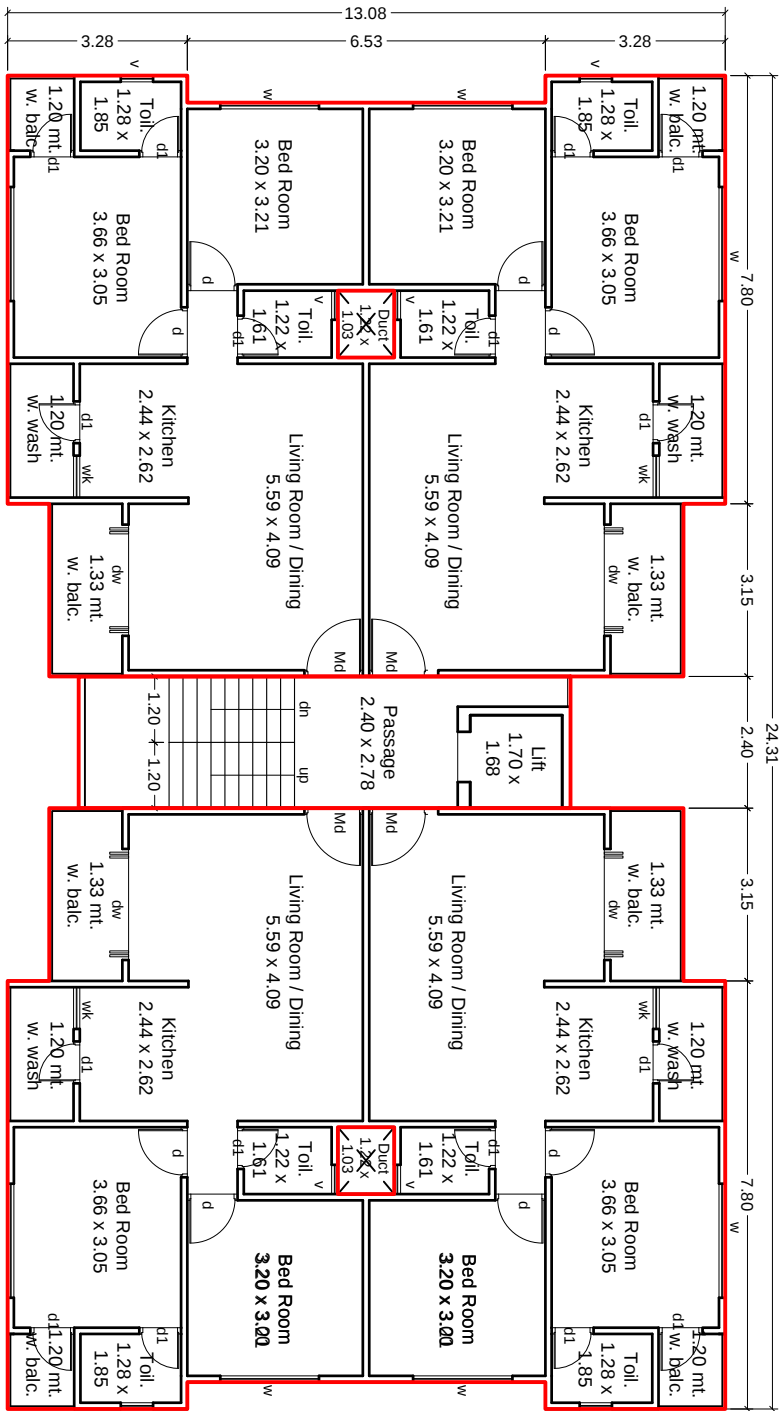


**1ST to 4TH FLOOR PLAN (TOWER -D)**  
BUILT UP AREA[249.12 +21.21 resid.] = 262.83 sq.mt.  
F.S.I AREA = 249.12 sq.mt. resid.

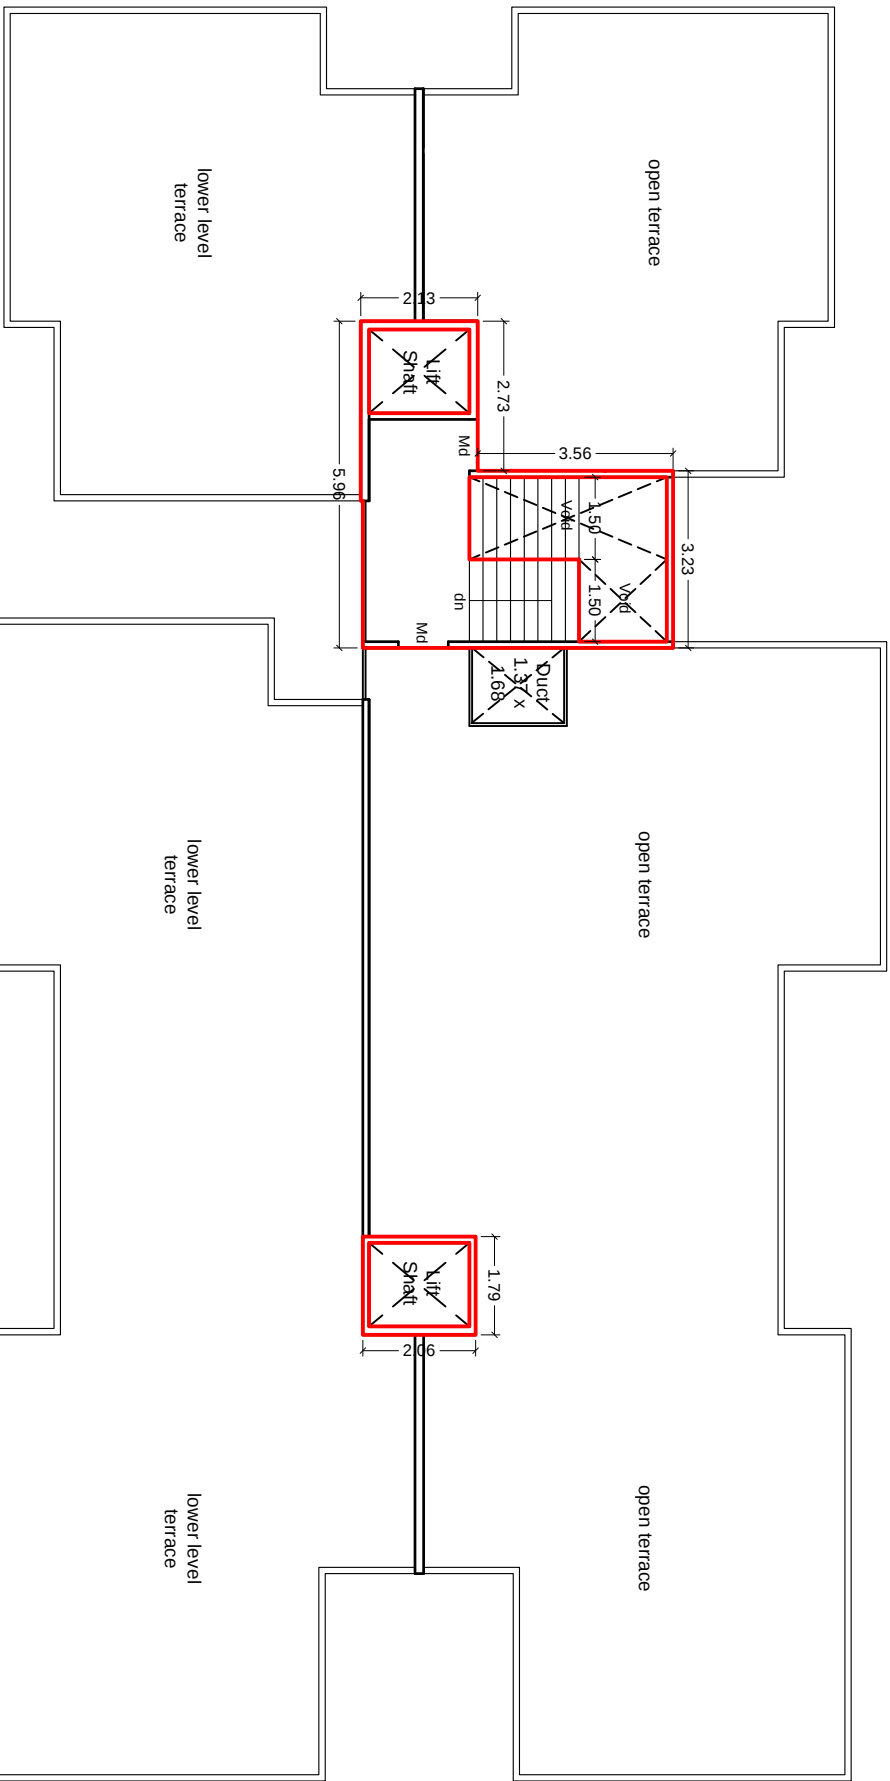


**TERRACE FLOOR PLAN (TOWER -E)**  
BUILT UP AREA = 14.42 sq.mt.

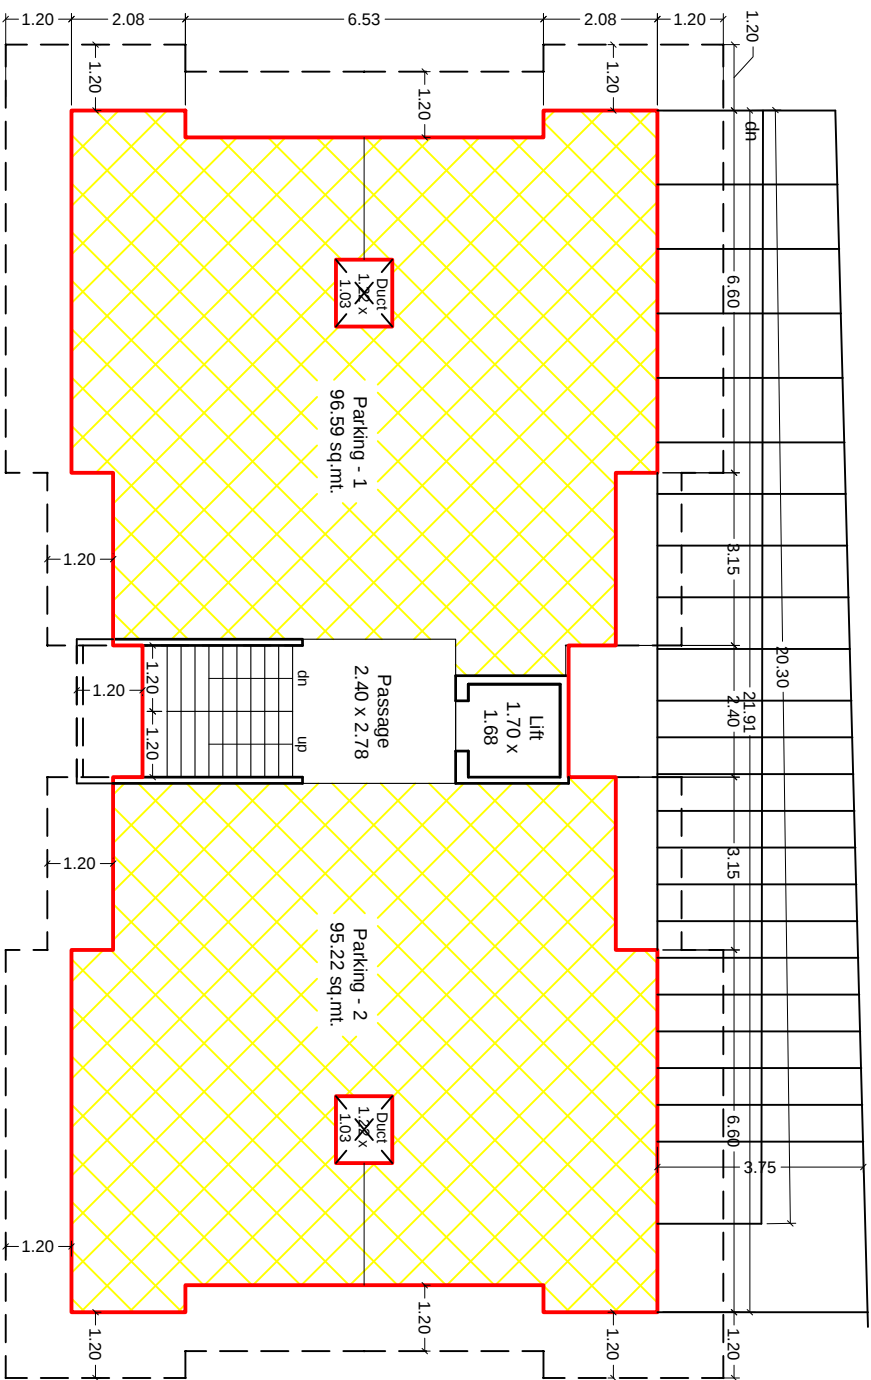


**GROUND FLOOR PLAN (TOWER -D)**  
BUILT UP AREA = 210.99 sq.mt.  
PARKING AREA = 191.81 sq.mt.

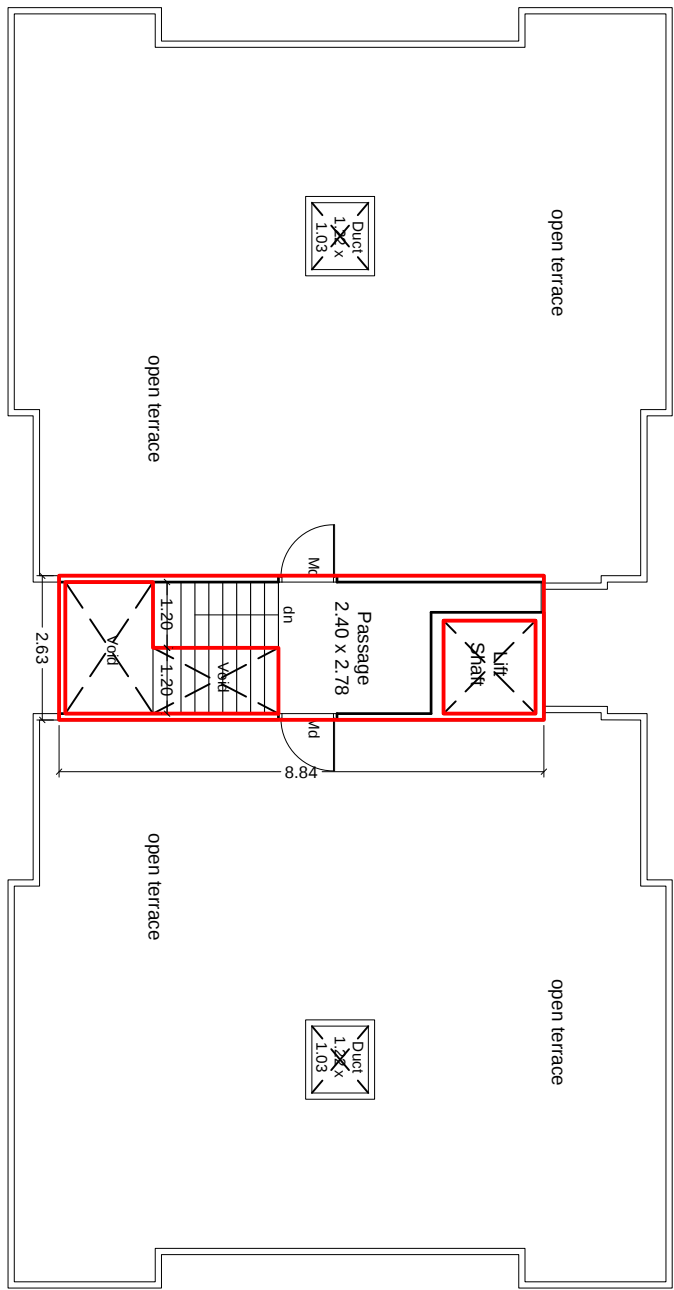


**TERRACE FLOOR PLAN (TOWER -D)**  
BUILT UP AREA = 13.81 sq.mt.

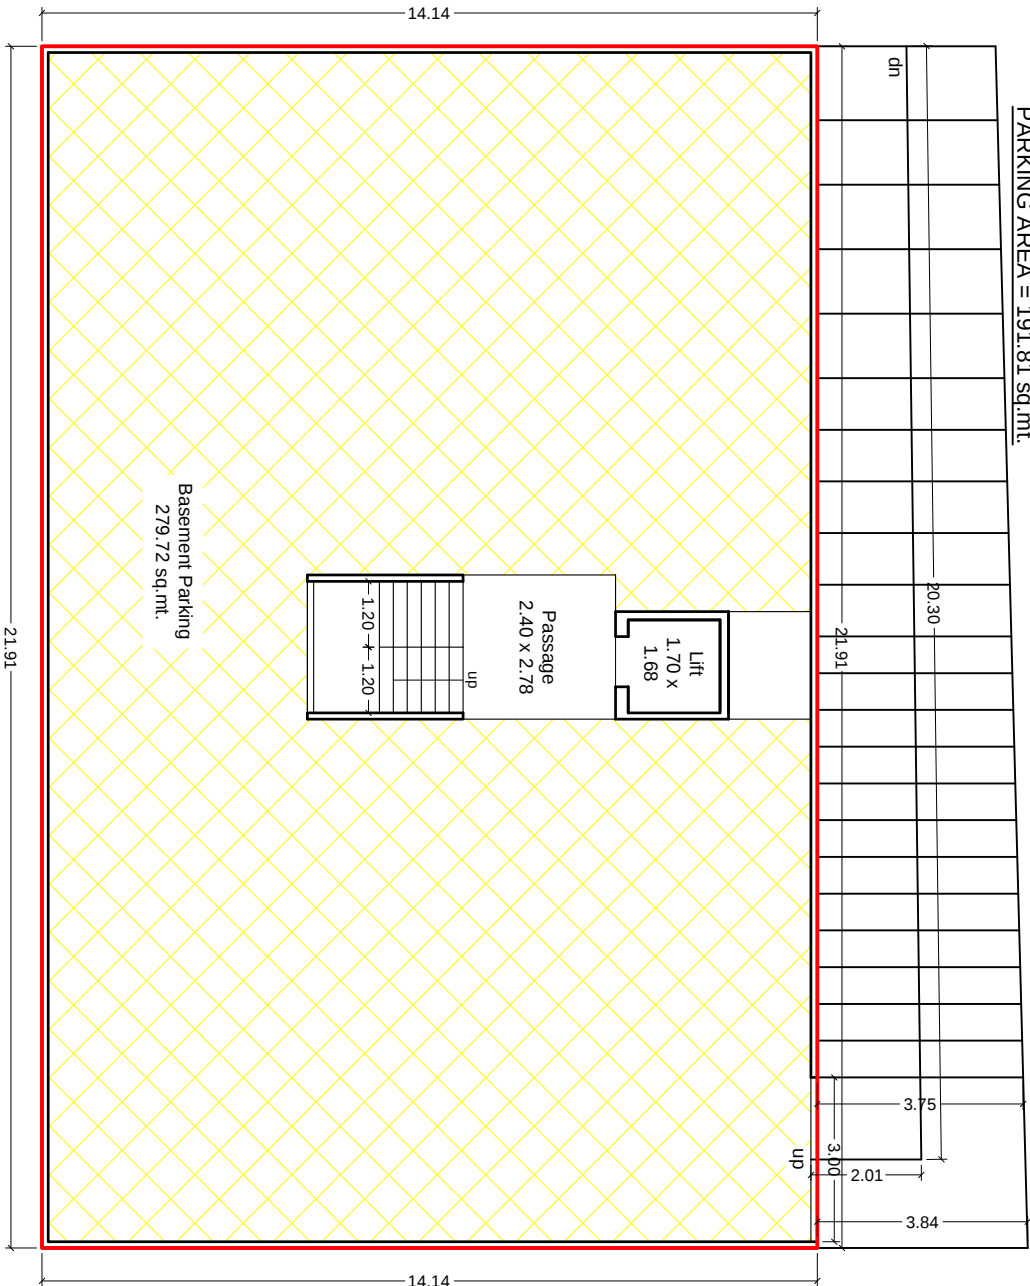


**BASEMENT FLOOR PLAN (TOWER -D)**  
BUILT UP AREA = 309.67 sq.mt.  
PARKING AREA = 279.72 sq.mt.

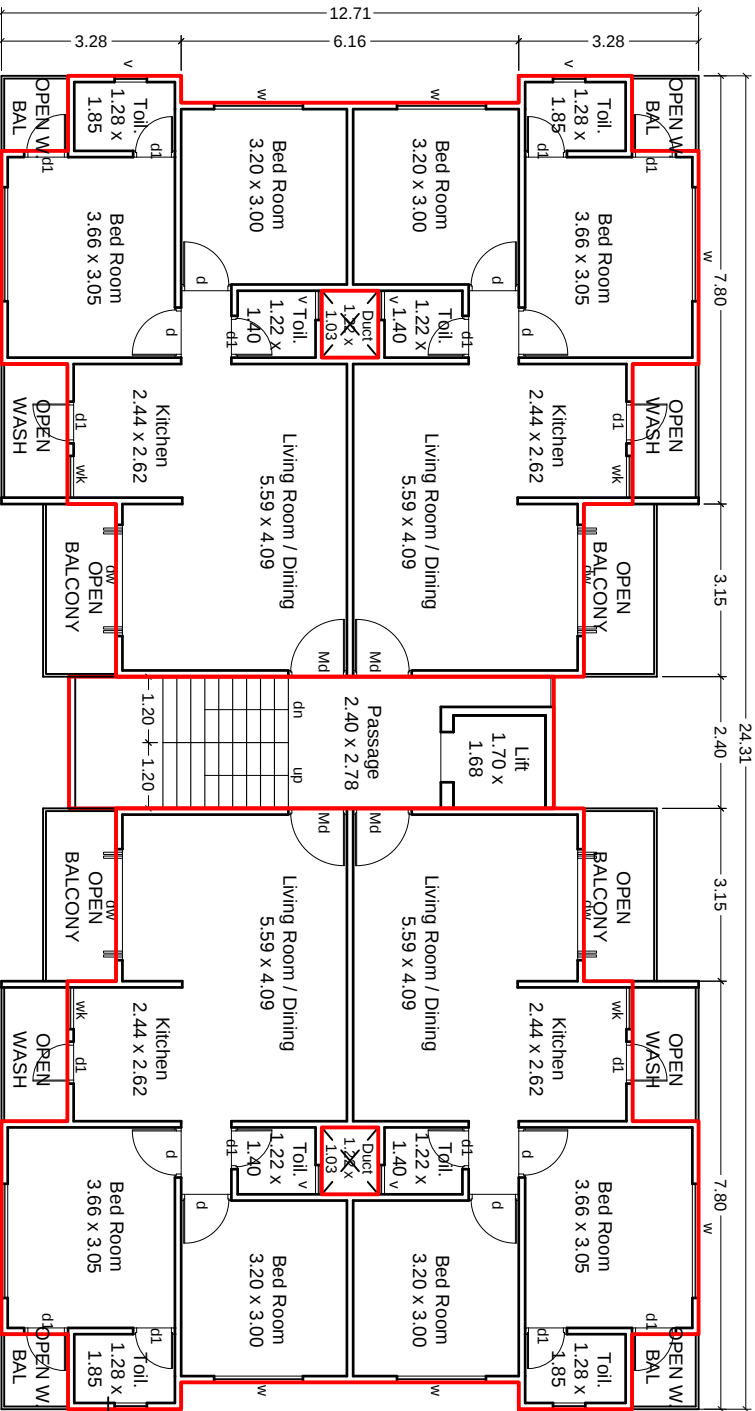

**5TH FLOOR PLAN (TOWER -D)**  
BUILT UP AREA [209.00 +21.21 RESID.] = 230.21 SQ.MT.  
F.S.I AREA = 209.00 SQ.MT. RESID.

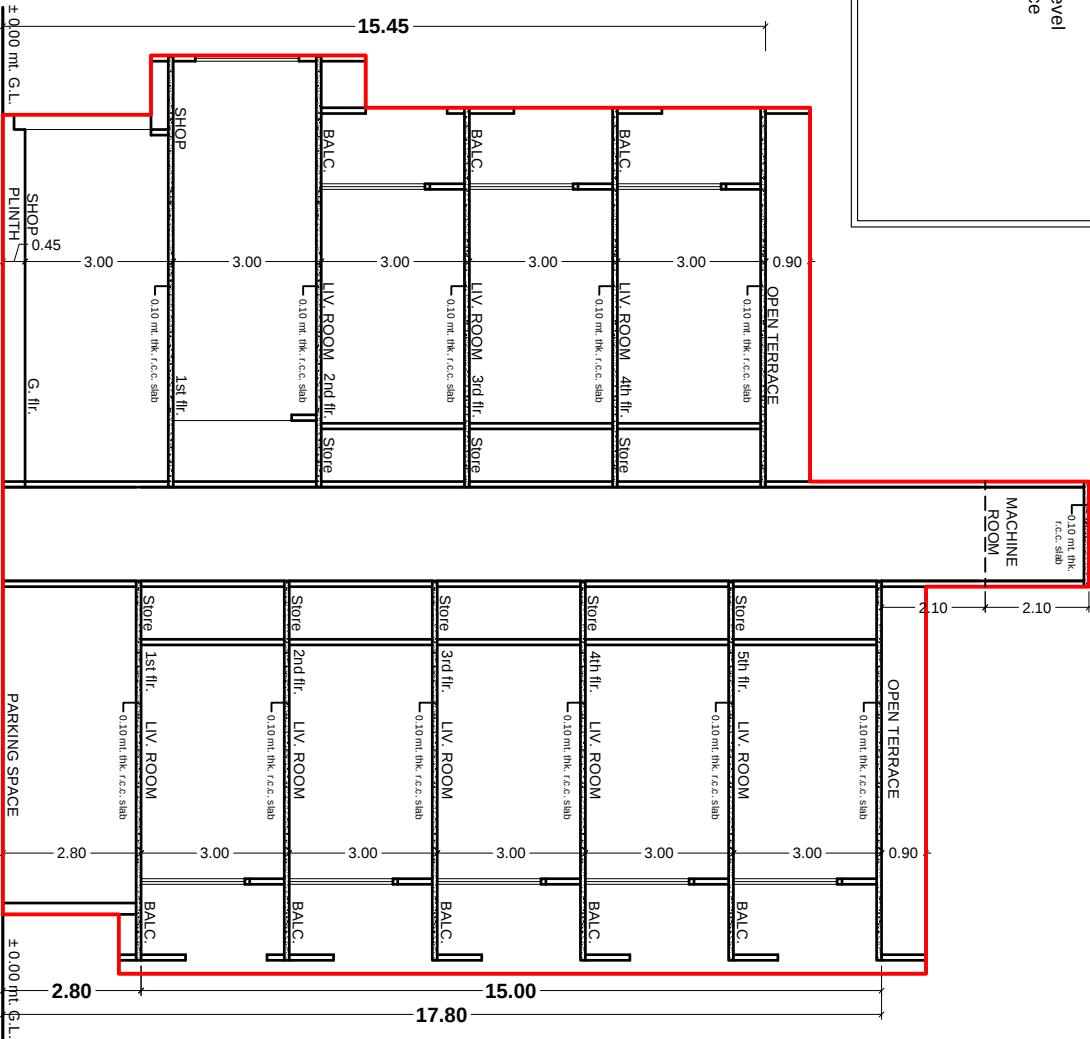

**SECTION = AA (TOWER -E)**

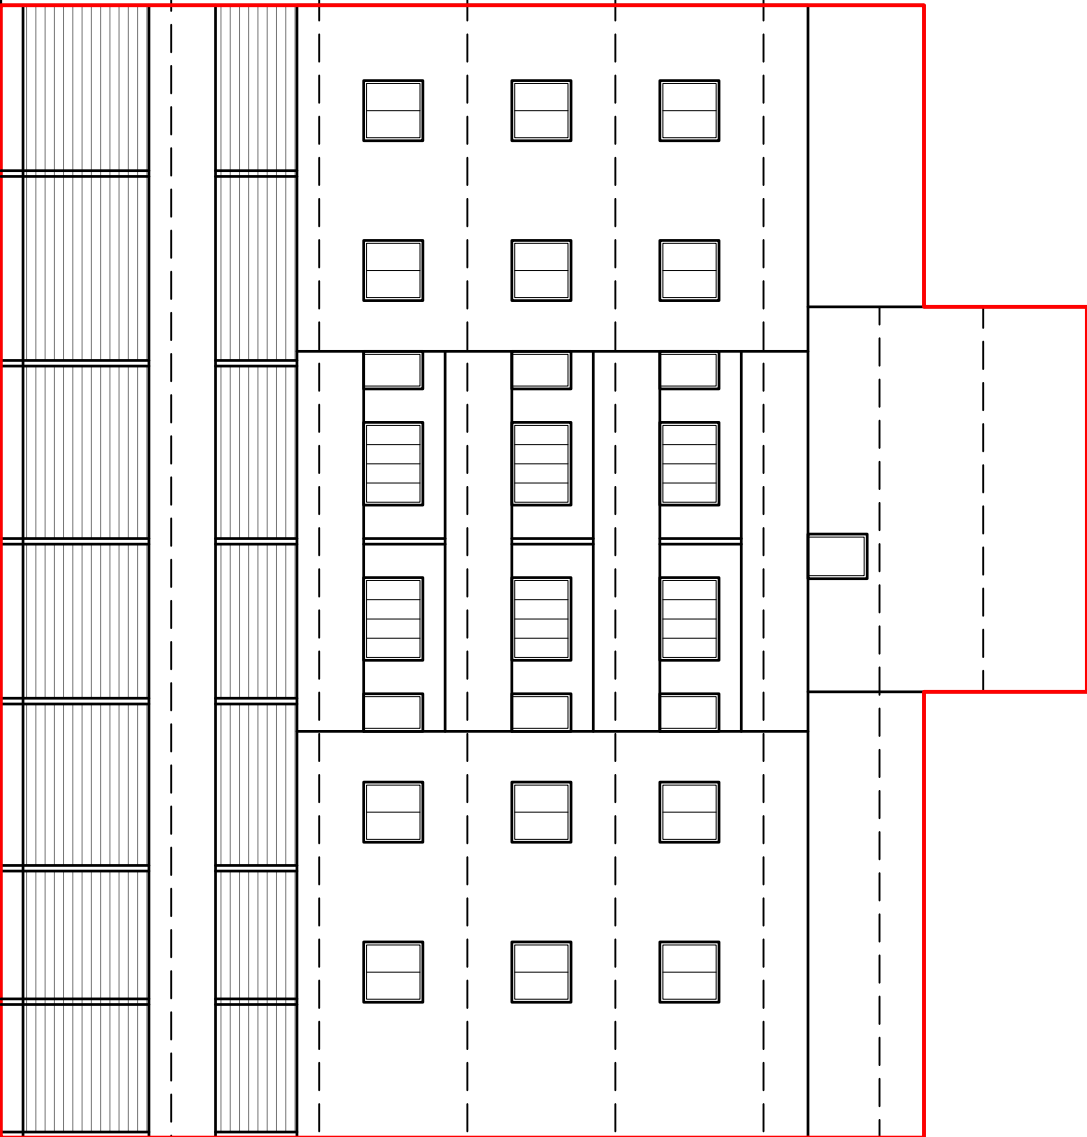

**ELEVATION(TOWER-E)**