

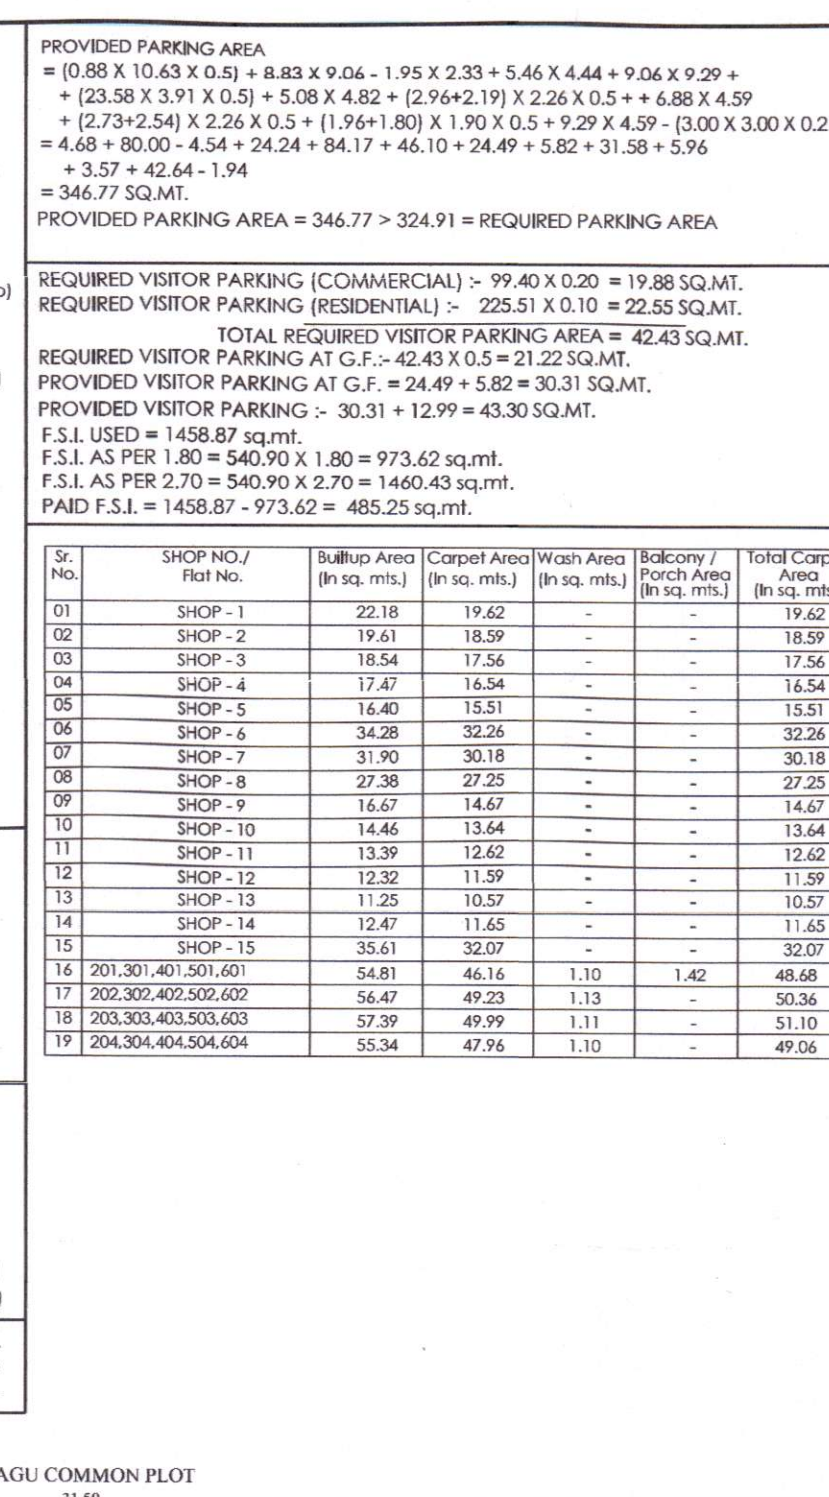


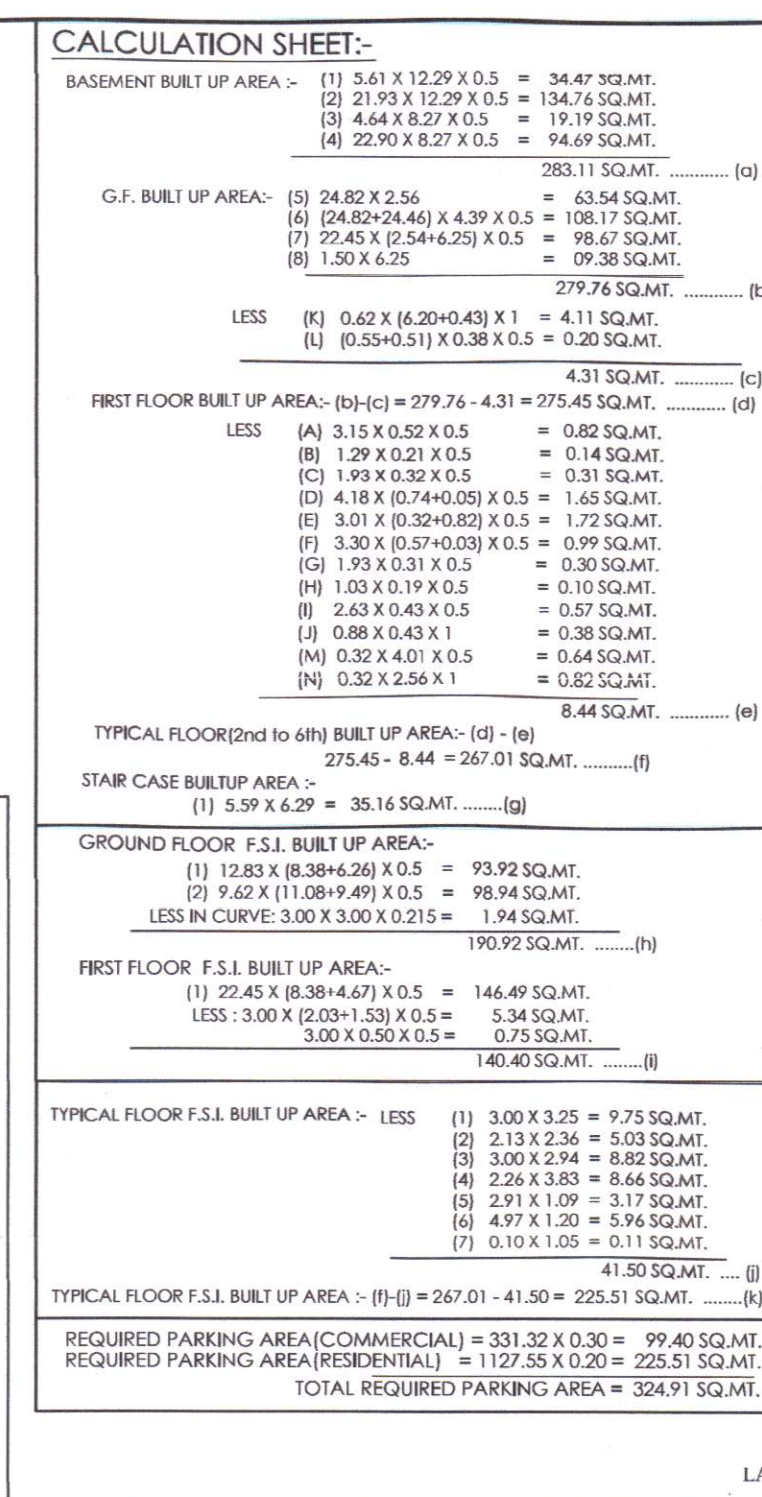

NAME OF WORK :- RES+COM. BUILDING PLAN (G+6) DWELLING-3				
OWNER'S NAME	M/S SHREE DEV BUILDERS PARTNERS SHREE NILSHIBHAI VAJUBHAI DANGAR SHREE MAYURBHAI MUKESHBHAI DANGAR (ADMIN)			
LOCATION	NANDANVAN FLATS -C WING, MAVDI			
VILLAGE/CITY	MAVDI	WARD NO.	12	
USE OF BUILD.	RESI + COM.		REV. SR. NO.	19/P
TYPE OF CON.	FRAME STRUCTURE		PLOT NO.	111 TO 114
AREA TABLE:	PLOT NO :- 111 TO 114 AREA :- 540.90 SQ.M.			
FLOOR	USED BUIL.	DUCT IN F.S.L.	LESS IN F.S.L.	F.S.L. BUILT UP AREA
BASEMENT	293.11	-	283.11	0.00
GROUND	279.76	-	88.76	190.92
FIRST	275.45	-	134.97	140.40
SECOND	267.01	-	42.69	225.51
THIRD	267.01	-	42.69	225.51
FOURTH	267.01	-	42.69	225.51
FIFTH	267.01	-	42.69	225.51
SIXTH	267.01	-	42.69	225.51
TERRACE	35.16	-	35.16	0.00
TOTAL	2208.37	-	755.45	1458.87
F. S. I. USED :- $\frac{1458.87}{540.90} = 2.697 \times 2.70$				
OWNER:				
ENGINEER:-		STRUCTURE ENGINEER:-		
NIRAV S. VARU CONSULTING CIVIL ENGINEER R.M.C. LIC. NO. EOR-1/352 "HARI KRUPA", 10, GAYATRINAGAR, RAJKOT-2.		ASHVIN LODHIKAR Structural Engineer Sparkle Complex, 2nd Floor. F-4 C/L No. 44, RUDRA L. M'S 59 RAJKOT. Ph.: 2448051		
AUTHORITY:-				

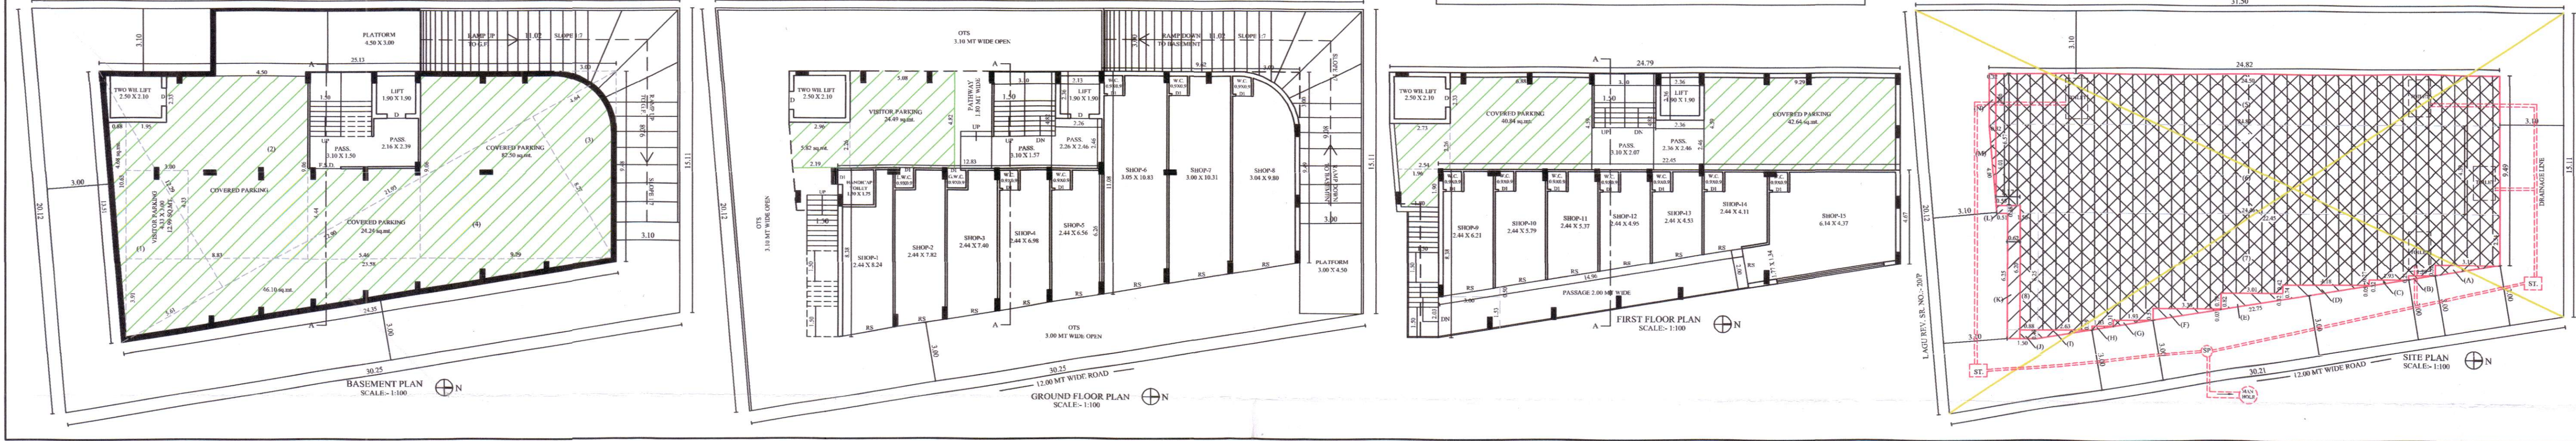

તોમોને કેરલ વિદ્યાર્થક પદવિવરણની અરજી
 અવનંદે ફોમ નં. - ૩ થી તમારો મુજબ
 પદવિવરણ અવનંદે પ્રમાણિત મુજબના હદ માધ
 તમારો માહિતીની જગ્યાના હદ માધ
 અરજીમાં જગ્યાના બેંચકામ કરવાના
 રહેશે. તેમો મુજબ થશે મુજબ જગ્યાના
 તમારો રહેશે.