


PROPOSED COMMERCIAL & RESIDENCE.
LAY OUT AND BUILDING PLAN FOR
F.P. NO.-69,O.P.NO-69 T.P.S. NO = 44(PRA)
,R.S NO-416 , VILLAGE -BAPOD , VADODARA.

Handwritten: 5/5
Stamp: N.M. THAKKAR
V.M.S.S. LIC. NO. ER-75/19-24
4, YAMUNA PARK SOC.
WAGHODIA ROAD, VADODARA
M.9427351772
Owner/Builder/Organiser/Developer or
Authoriside Agent of Owner.


RRZ ZONE

BELLOW 40.00SQ.MT

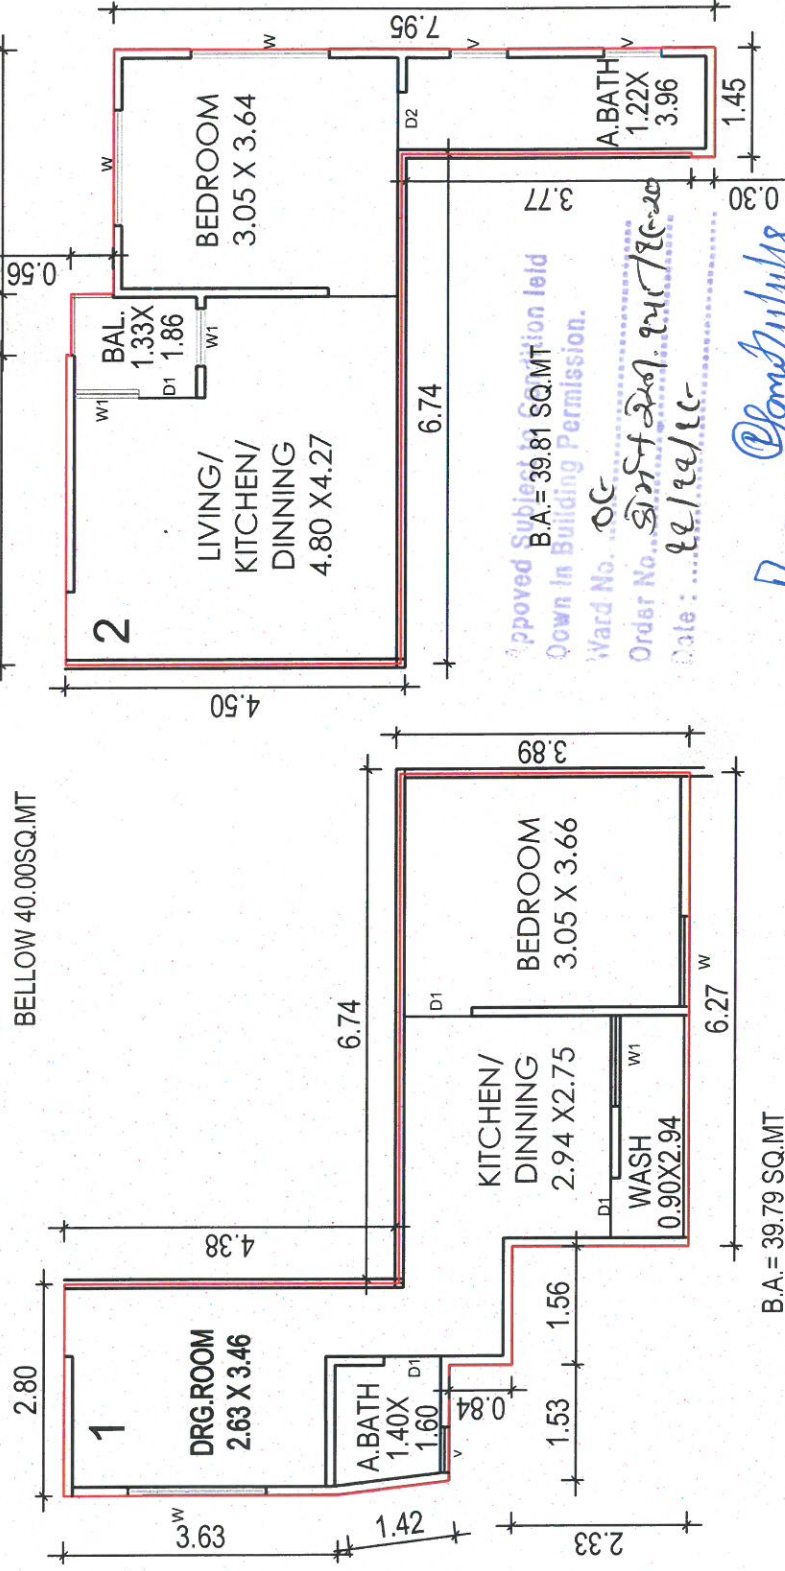


B.A. = 39.79 SQ.MT

40.00SQ.MT TO 80.00SQ.MT

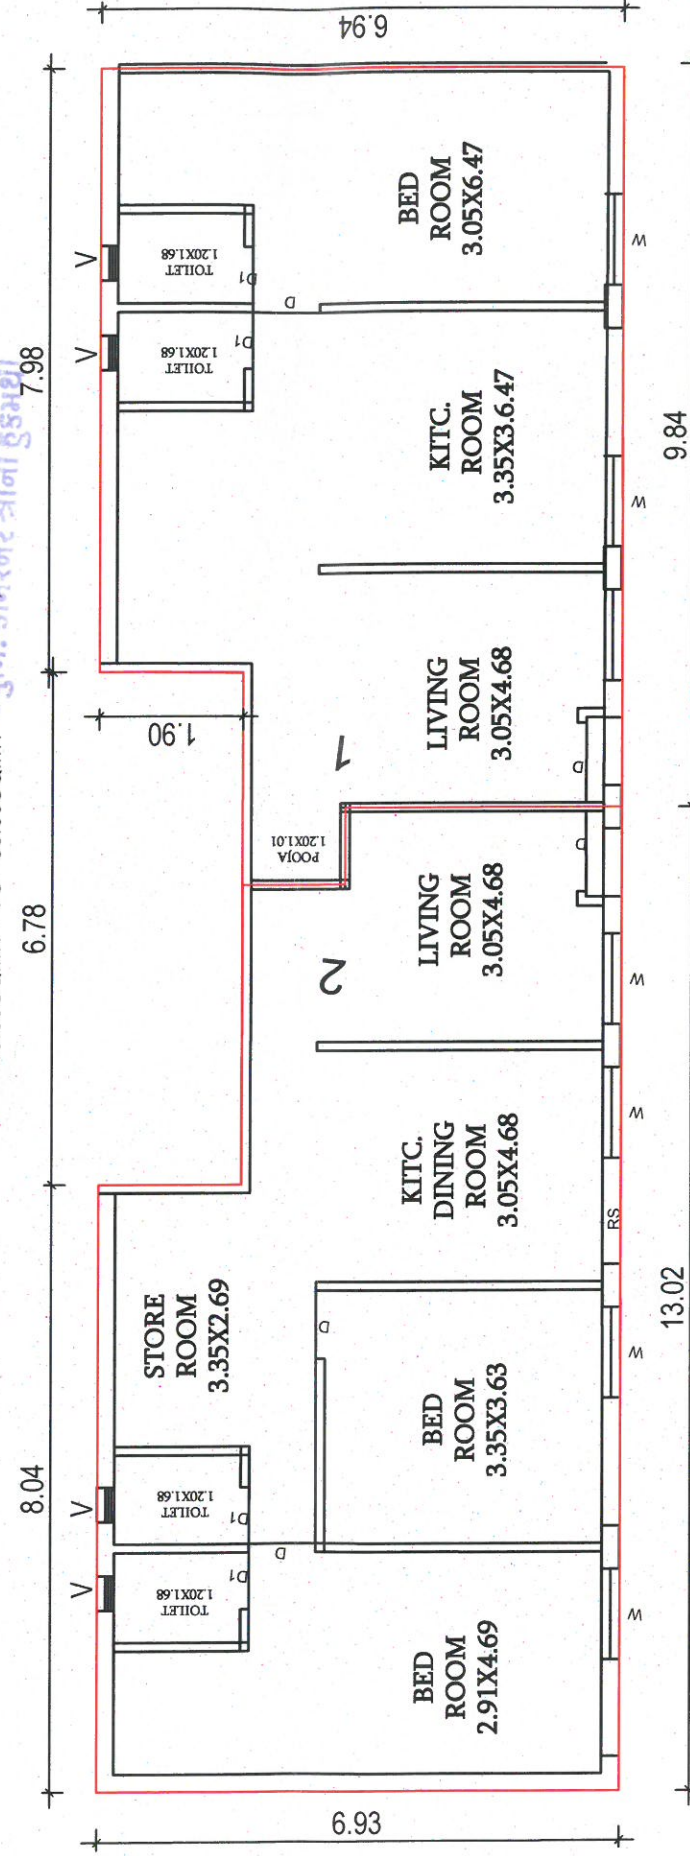

B.A. = 79.30 SQ.MT

B.A. = 65.80 SQ.MT

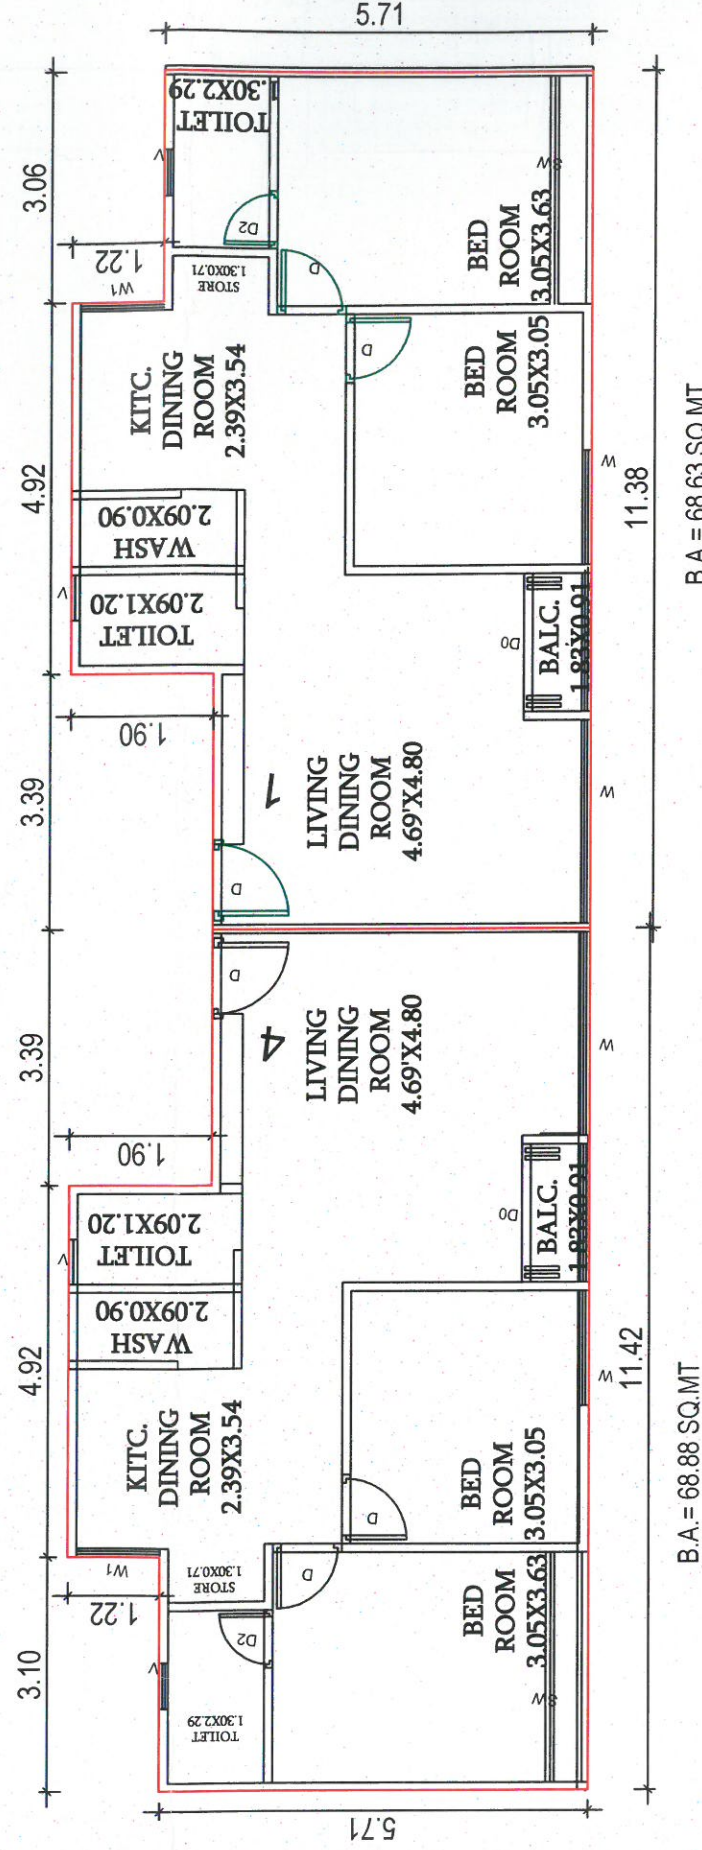


B.A. = 68.88 SQ.MT

B.A. = 68.63 SQ.MT

PROPOSED COMMERCIAL & RESIDENCE. LAY OUT AND BUILDING PLAN FOR
F. P. NO.-69,O.P.NO-69 T.P.S. NO = 44(PRA) ,R.S NO-.416 , VILLAGE -BAPOD , VADODARA



KEY PLAN
SCALE:1 CM=20 MT

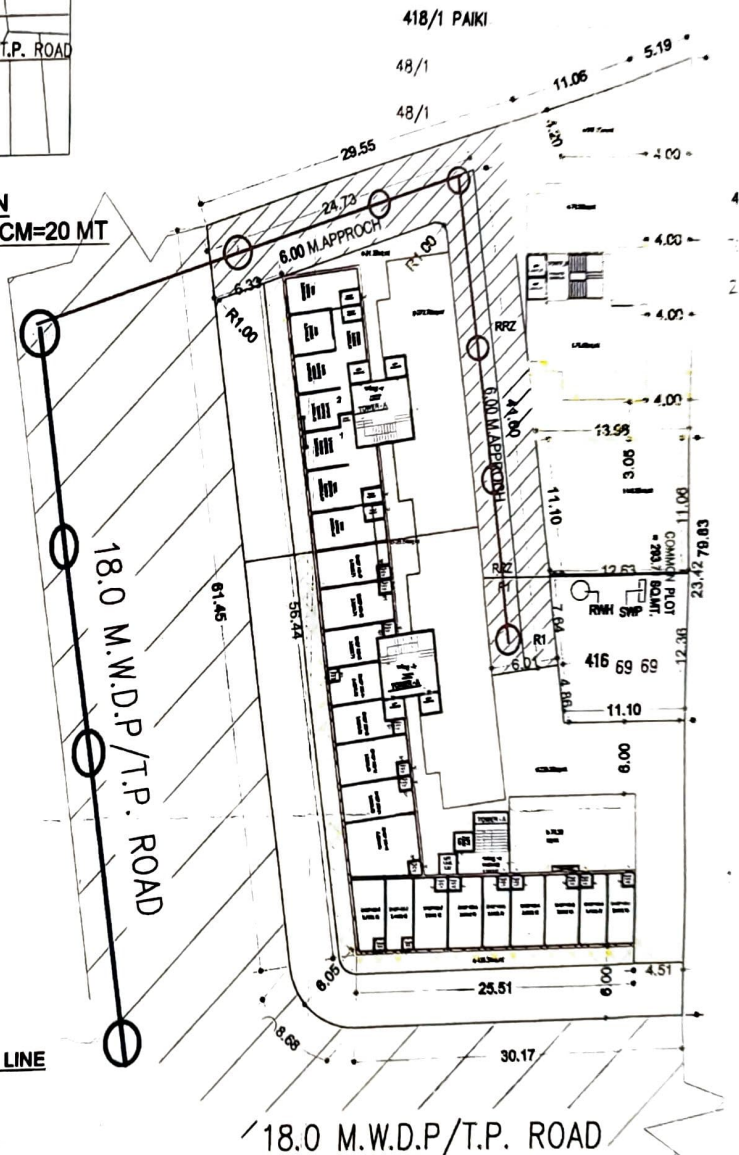

450 MM EXISTING RCC LINE



MANHOLE EXISTING



MANHOLE PROPOSED

PROPOSED 300MM RCC LINE



LAY OUT PLAN
SCALE:1 CM=4 MT

FOR MEET ENTERPRISE

Signature
PARTNER

20.04.2024
N. M. THAKKAR
ENGINEER & ARCHITECT
4, YAMUNA PARK SOC,
NR. RANCHHODJI TEMPLE,
WAGHODIA ROAD, VADODARA-390018

20.04.2024
N. M. THAKKAR
ENGINEER & ARCHITECT
4, YAMUNA PARK SOC,
NR. RANCHHODJI TEMPLE,
WAGHODIA ROAD, VADODARA-390018