


2 & 1 BHK Flats

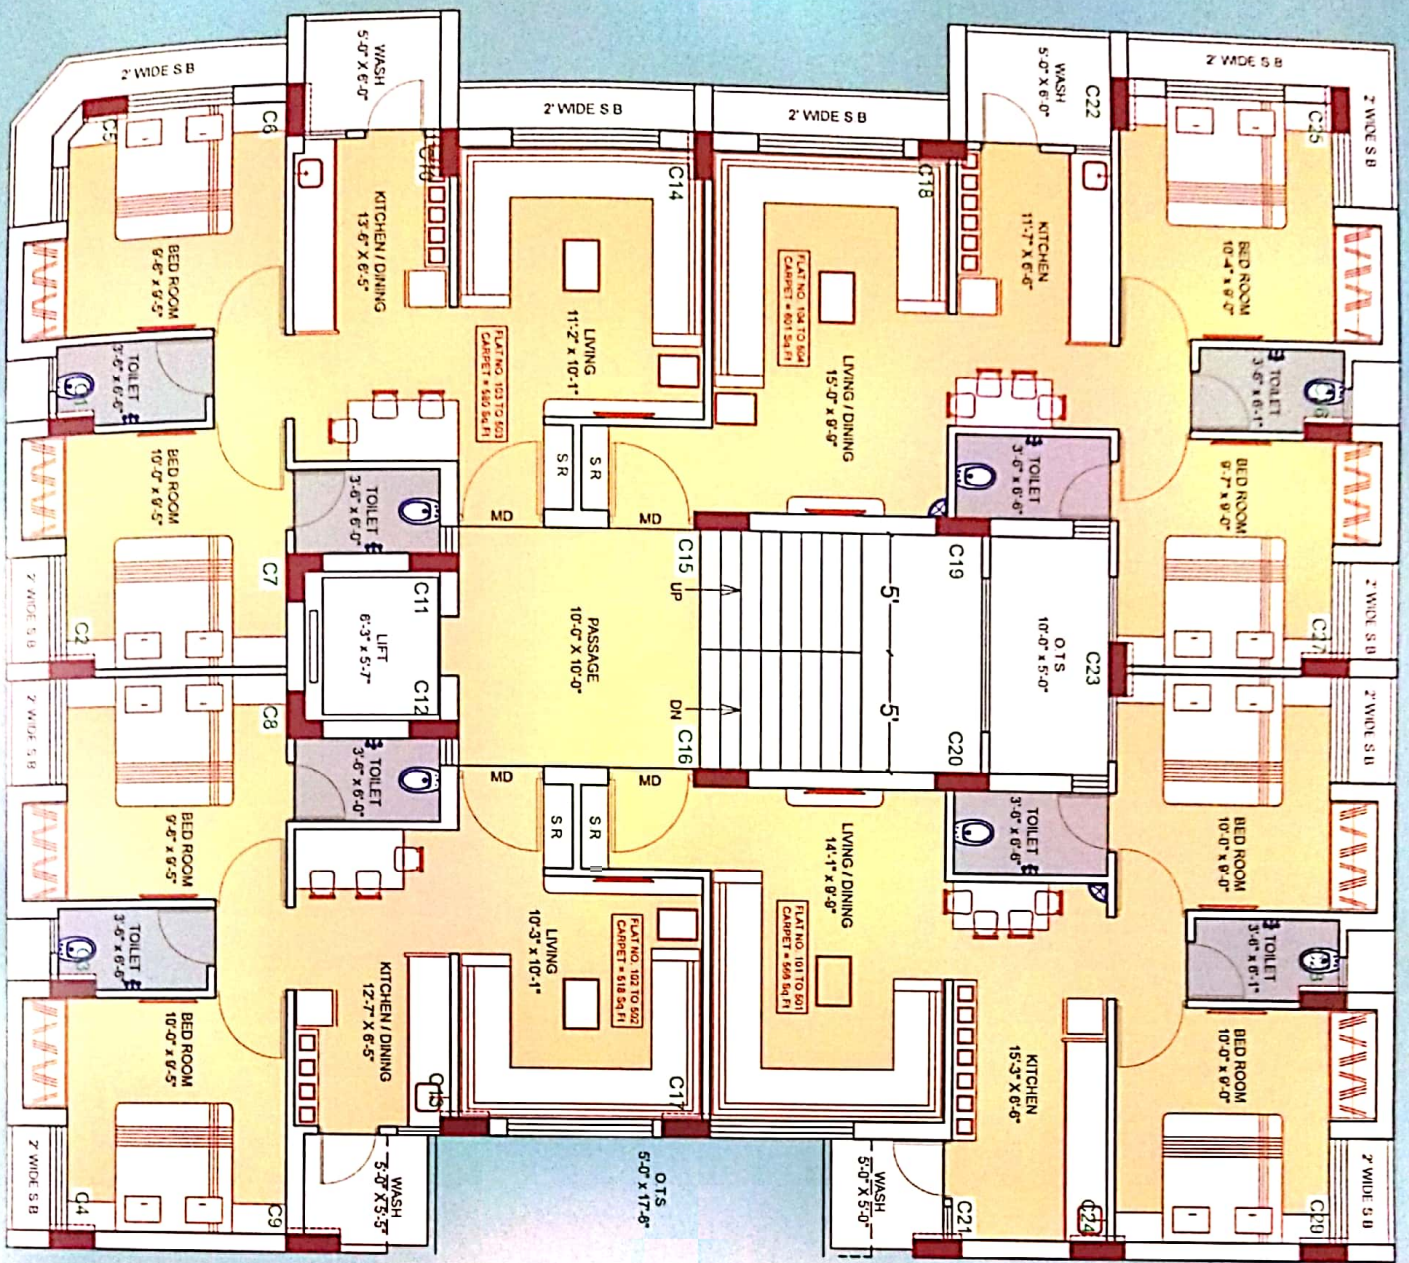


Krishna
SQUARE-4



Krishna
SQUARE-4
A



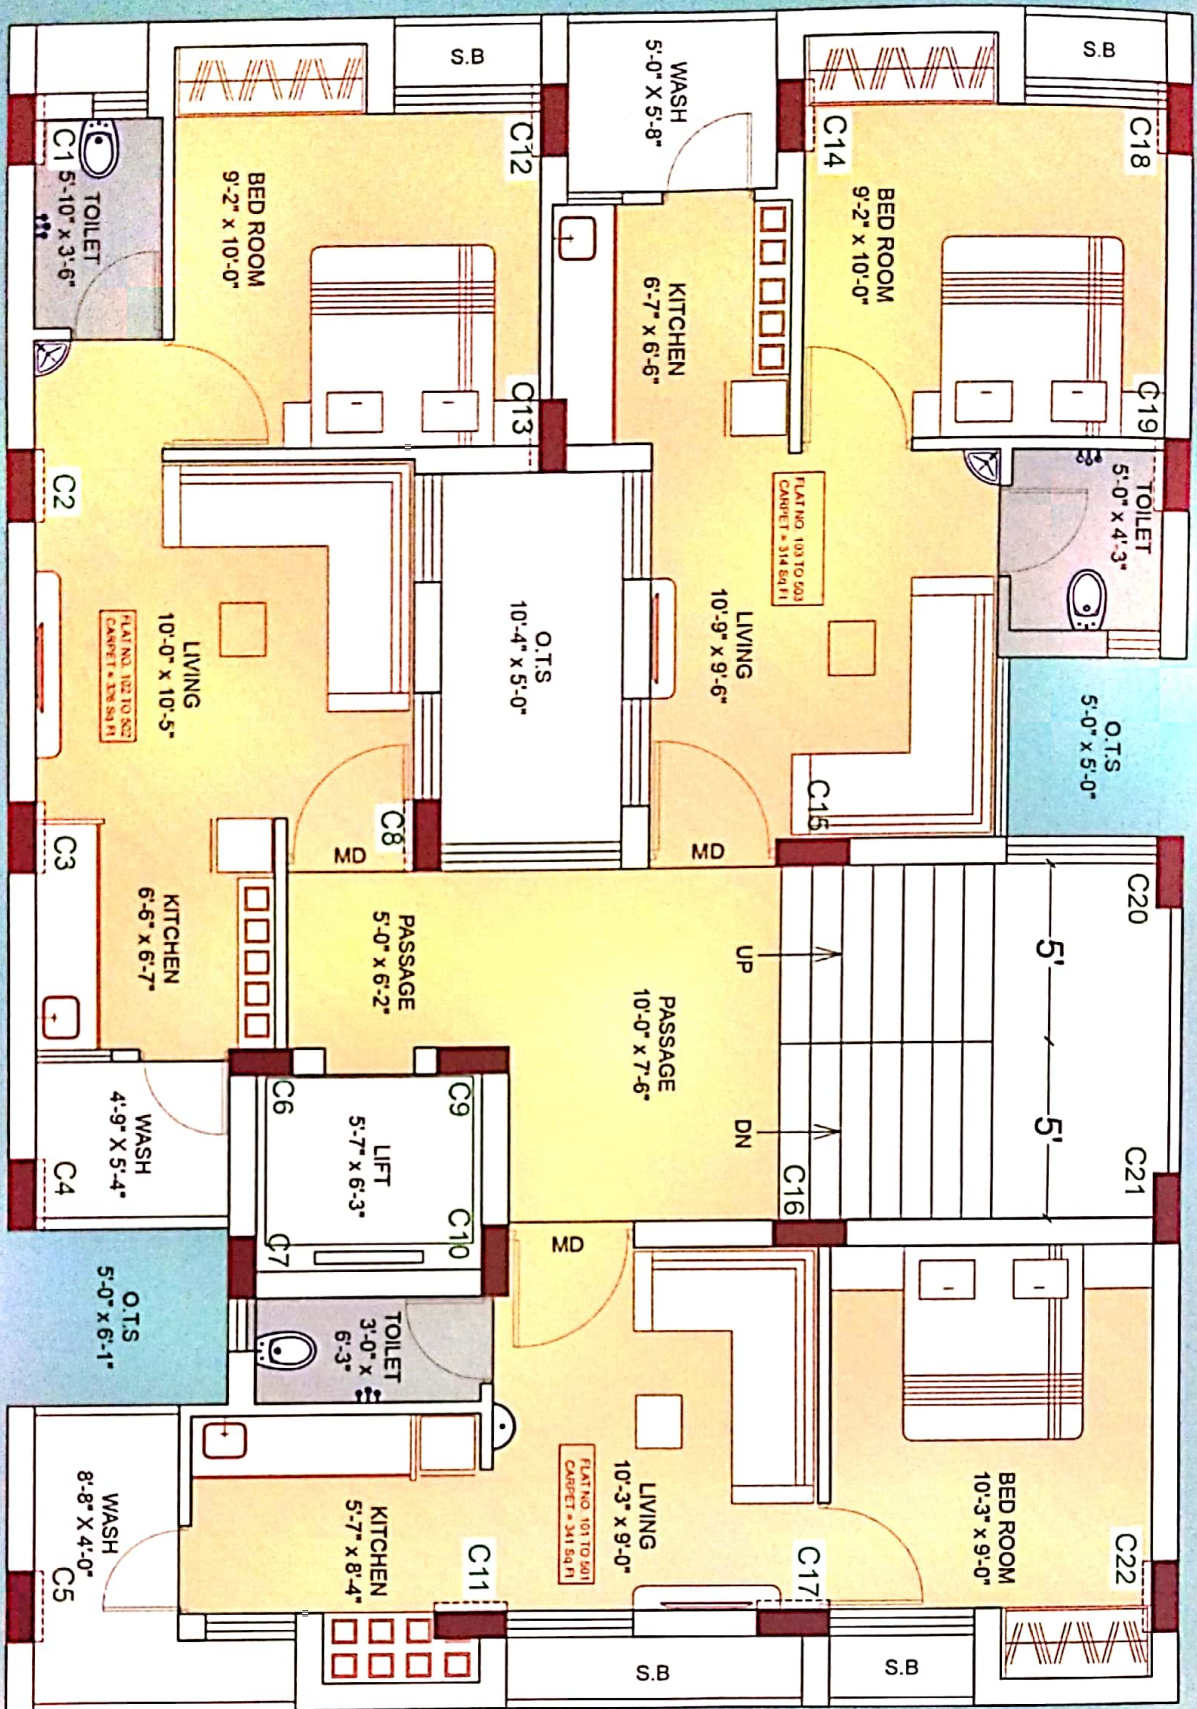

Krishna
SQUARE - 4
B




સુવિધાઓ:

- આર.સી. સી. ફેમ સ્કેક ધર બાંધકામ.
- ફલેટમાં ઉચ્ચ ગુણવત્તા વાળી વિદ્યુત્તાઈડ ટાઇલ્સનું ફલોરીંગા.
- ઉચ્ચ કવોલિટીનું પાણ્ય ફીટીંગા
- ઉચ્ચ કવોલિટીના ઇલેક્ટ્રીક વાયર તથા સ્ટાન્ડર્ડ મોડ્યુલર સ્પીચીસ
- મેઈન ડોર ડેકોરેટીવ લેમીનેટેડ તથા અન્ય આકર્ષક લેમીનેટેડ ડોર.
- એલ્યુ. પાવડર કોટેડ ઘી-ફ્રેઝ સેકશન વિન્ડો સેક્ટરી ગ્રીલ સાથે.
- ક્રિયનમાં ગ્રેનાઈટ પ્લેટફોર્મ, સ્ટેનલેસ સ્ટીલ સીંક, ફૂલ ગલેમ્મડ ટાઇલ્સ લેમ્બ વોટર પ્યુરીફાયર પોઇન્ટ સાથે.
- લીવીંગરૂમમાં આકર્ષક P.O.P.
- દરેક લોડ તથા ક્રિયનમાં કબાટ માટે મારબલ સેલ્ફ.
- ગરમ પાણી માટે સોલાર વોટર હીટરની સુવિધા.
- સંપૂર્ણ ટિલ્ડિંગમાં CCTV કેમેરા તથા ઇન્ટરકોમ.
- સ્ટાન્ડર્ડ કંપનીની લીફ્ટ.
- ફલેટની અંદરના ભાગે ઇમ્પ્રુવમેન્ટ પેઇન્ટ તથા બહારના ભાગે વેલર મુક એકેલીક પેઇન્ટ.

Note:

- 1) The AOP charge will be take seperately by flat owner of society and extra fitting of plumbing or electric item charge will be take seperately.
- 2) PGVCL conection charges and others RMC charges will be taken separately.
- 4) Any type of the government tax will have to pay by owner of the flat.
- 5) The judgement field will be rajkot only.

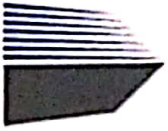

Vision
Infrastructure

Booking Contact :

Shivam S Makadia

7999997351

Sanjaybhai M Makadia

9227522283

Architect

Pravinbhai Godasara Sureshbhai Godasara
9825536254 99374118051

Structure

Bipin Adhiya 9824039740

Loyer

Naresh Dave 9824299327