


ADJ. F.P. NO. 52

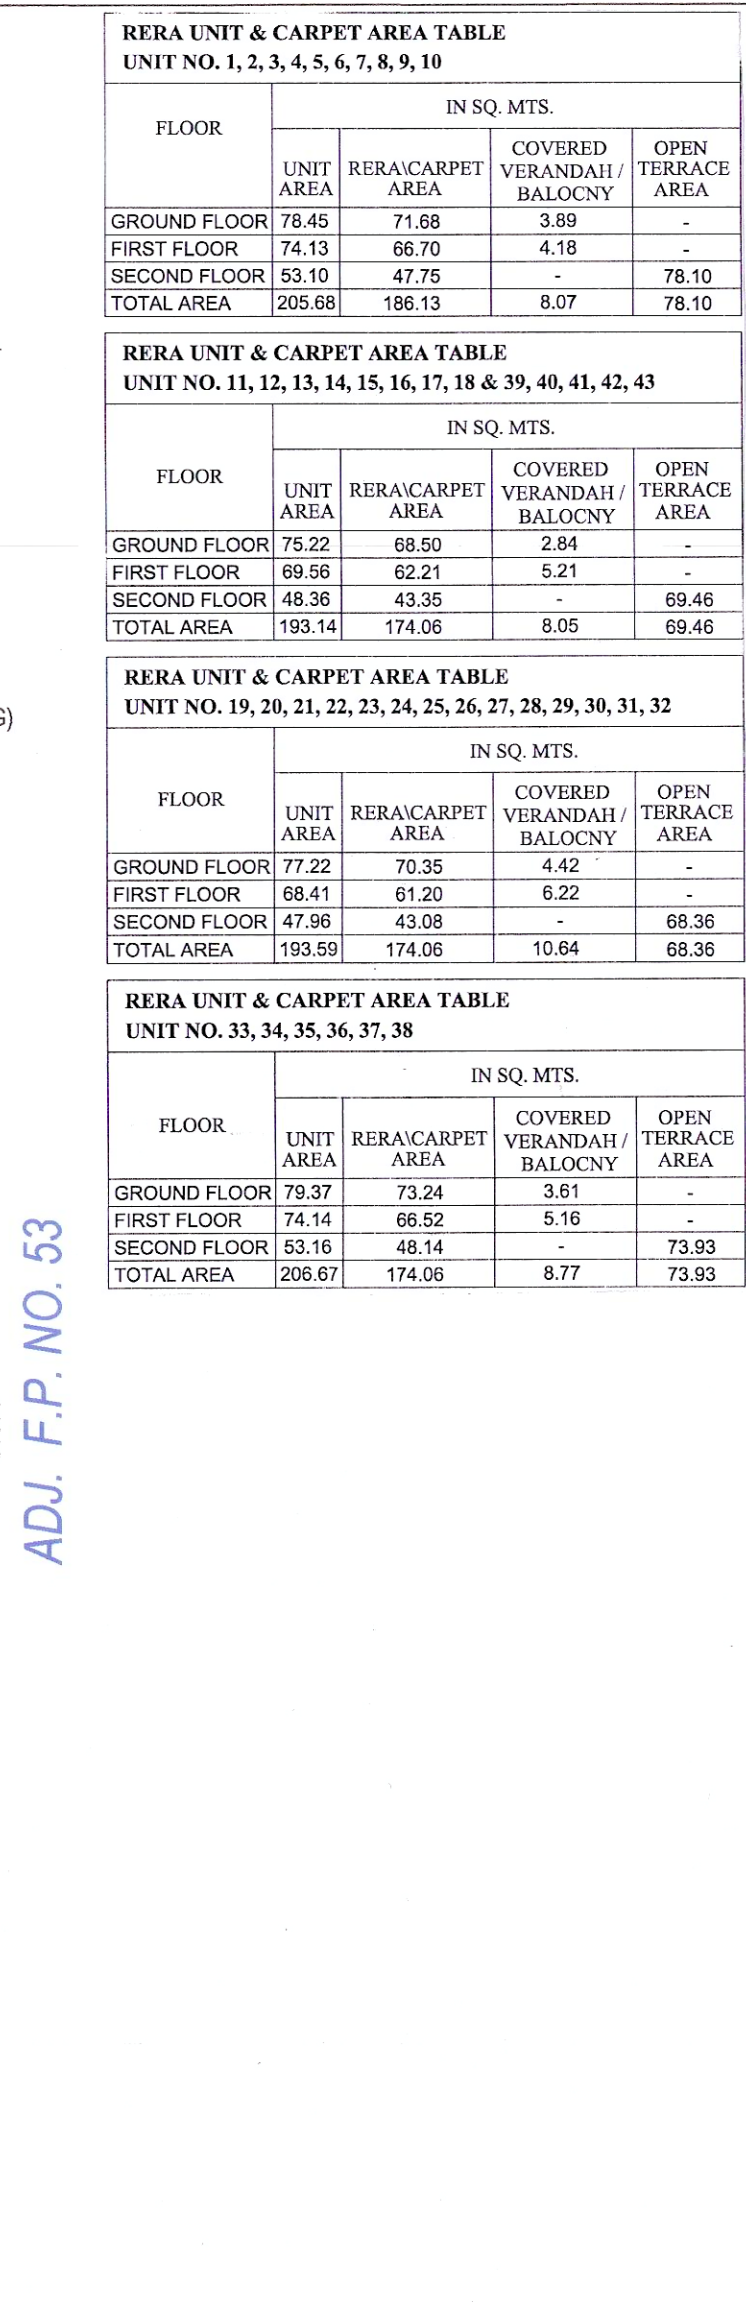

Building Use/SUBUSE Details										
Building Name	Building Use	Building Sub-Use	Building Use Group	No Of Residential Units	Floor Name	Floor Use	Floor Sub-Use	FSI Name	FSI Use	FSI Sub-Use
CLUB (HOUSE)	Residential	Detached Dwelling Unit	Dwelling-1 (DW1)	1	GROUND FLOOR PLAN FIRST FLOOR PLAN	Residential	Detached Dwelling Unit	Residential FSI	Residential	Detached Dwelling Unit
2 & 8 10 (BUILDING)	Residential	Semidetached Dwelling		1	GROUND FLOOR PLAN FIRST FLOOR PLAN	Residential	Detached Dwelling Unit	Residential FSI	Residential	Detached Dwelling Unit
					GROUND FLOOR PLAN FIRST FLOOR PLAN	Residential	Semidetached Dwelling	Residential FSI	Residential	Semidetached Dwelling
					GROUND FLOOR PLAN FIRST FLOOR PLAN	Residential	Semidetached Dwelling	Residential FSI	Residential	Semidetached Dwelling
11 13 15 17 40 42 (BUILDING)	Residential	Semidetached Dwelling		1	GROUND FLOOR PLAN FIRST FLOOR PLAN	Residential	Semidetached Dwelling	Residential FSI	Residential	Semidetached Dwelling
					GROUND FLOOR PLAN FIRST FLOOR PLAN	Residential	Semidetached Dwelling	Residential FSI	Residential	Semidetached Dwelling
					GROUND FLOOR PLAN FIRST FLOOR PLAN	Residential	Semidetached Dwelling	Residential FSI	Residential	Semidetached Dwelling
19 21 23 25 27 29 31 (BUILDING)	Residential	Semidetached Dwelling		1	GROUND FLOOR PLAN FIRST FLOOR PLAN	Residential	Semidetached Dwelling	Residential FSI	Residential	Semidetached Dwelling
					GROUND FLOOR PLAN FIRST FLOOR PLAN	Residential	Semidetached Dwelling	Residential FSI	Residential	Semidetached Dwelling
					GROUND FLOOR PLAN FIRST FLOOR PLAN	Residential	Semidetached Dwelling	Residential FSI	Residential	Semidetached Dwelling
33 35 37 (BUILDING)	Residential	Semidetached Dwelling		1	GROUND FLOOR PLAN FIRST FLOOR PLAN	Residential	Semidetached Dwelling	Residential FSI	Residential	Semidetached Dwelling
					GROUND FLOOR PLAN FIRST FLOOR PLAN	Residential	Semidetached Dwelling	Residential FSI	Residential	Semidetached Dwelling
					GROUND FLOOR PLAN FIRST FLOOR PLAN	Residential	Semidetached Dwelling	Residential FSI	Residential	Semidetached Dwelling
1 3 5 7 9 (BUILDING)	Residential	Semidetached Dwelling		1	GROUND FLOOR PLAN FIRST FLOOR PLAN	Residential	Semidetached Dwelling	Residential FSI	Residential	Semidetached Dwelling
					GROUND FLOOR PLAN FIRST FLOOR PLAN	Residential	Semidetached Dwelling	Residential FSI	Residential	Semidetached Dwelling
					GROUND FLOOR PLAN FIRST FLOOR PLAN	Residential	Semidetached Dwelling	Residential FSI	Residential	Semidetached Dwelling
12 14 16 18 38 41 43 (BUILDING)	Residential	Semidetached Dwelling		1	GROUND FLOOR PLAN FIRST FLOOR PLAN	Residential	Semidetached Dwelling	Residential FSI	Residential	Semidetached Dwelling
					GROUND FLOOR PLAN FIRST FLOOR PLAN	Residential	Semidetached Dwelling	Residential FSI	Residential	Semidetached Dwelling
					GROUND FLOOR PLAN FIRST FLOOR PLAN	Residential	Semidetached Dwelling	Residential FSI	Residential	Semidetached Dwelling
20 22 24 26 30 32 (BUILDING)	Residential	Semidetached Dwelling		1	GROUND FLOOR PLAN FIRST FLOOR PLAN	Residential	Semidetached Dwelling	Residential FSI	Residential	Semidetached Dwelling
					GROUND FLOOR PLAN FIRST FLOOR PLAN	Residential	Semidetached Dwelling	Residential FSI	Residential	Semidetached Dwelling
					GROUND FLOOR PLAN FIRST FLOOR PLAN	Residential	Semidetached Dwelling	Residential FSI	Residential	Semidetached Dwelling
34 36 38 (BUILDING)	Residential	Semidetached Dwelling		1	GROUND FLOOR PLAN FIRST FLOOR PLAN	Residential	Semidetached Dwelling	Residential FSI	Residential	Semidetached Dwelling
					GROUND FLOOR PLAN FIRST FLOOR PLAN	Residential	Semidetached Dwelling	Residential FSI	Residential	Semidetached Dwelling
					GROUND FLOOR PLAN FIRST FLOOR PLAN	Residential	Semidetached Dwelling	Residential FSI	Residential	Semidetached Dwelling

Color Notes	
COLOR INDEX	
PLOT BOUNDARY	
ABUTTING ROAD	
PROPOSED CONSTRUCTION	
COMMON PLOT	
ROAD ALIGNMENT (ROAD WIDENING AREA)	
FUTURE T.P SCHEME DEDUCTION AREA	
EXISTING (To be retained)	
EXISTING (To be demolished)	



FSI & Tentative Details							
Building	No. of Same Bldg	Total Built-Up Area (Sq.ft.)	Deductions (Area in Sq.ft.)		Proposed FSI Area (Sq.ft.)	Total FSI Area (Sq.ft.)	No. of Unit
Club			StartCase	Covered Area			
H001	1	160.88	6.66	0.00	133.94	133.94	01
2488 U	5	1049.30	87.25	0.00	962.10	962.10	05
1715 U	42	1190.82	107.58	0.24	1082.94	1082.94	06
231	7	4608.51	117.67	7.21	1281.56	1281.56	07
3333 U	3	836.81	61.08	1.17	574.59	574.59	03
1333 U	5	1049.30	87.25	0.00	962.10	962.10	05
12116 U	7	1389.29	125.51	0.28	1263.43	1263.43	07
20224 U	7	1408.51	117.67	7.21	1281.56	1281.56	07
3438 U	3	836.81	61.08	1.17	574.59	574.59	03
Grand Total	44	8626.23	771.75	17.28	8166.81	8166.81	44

Tree Details (Table 3h)

Plot	Name	Nos Of Trees	
		Rept	Prop
PLOT	Tree	240	243

Common Plot Area

Name	Prop. Area
COMMON PLOT	953.34

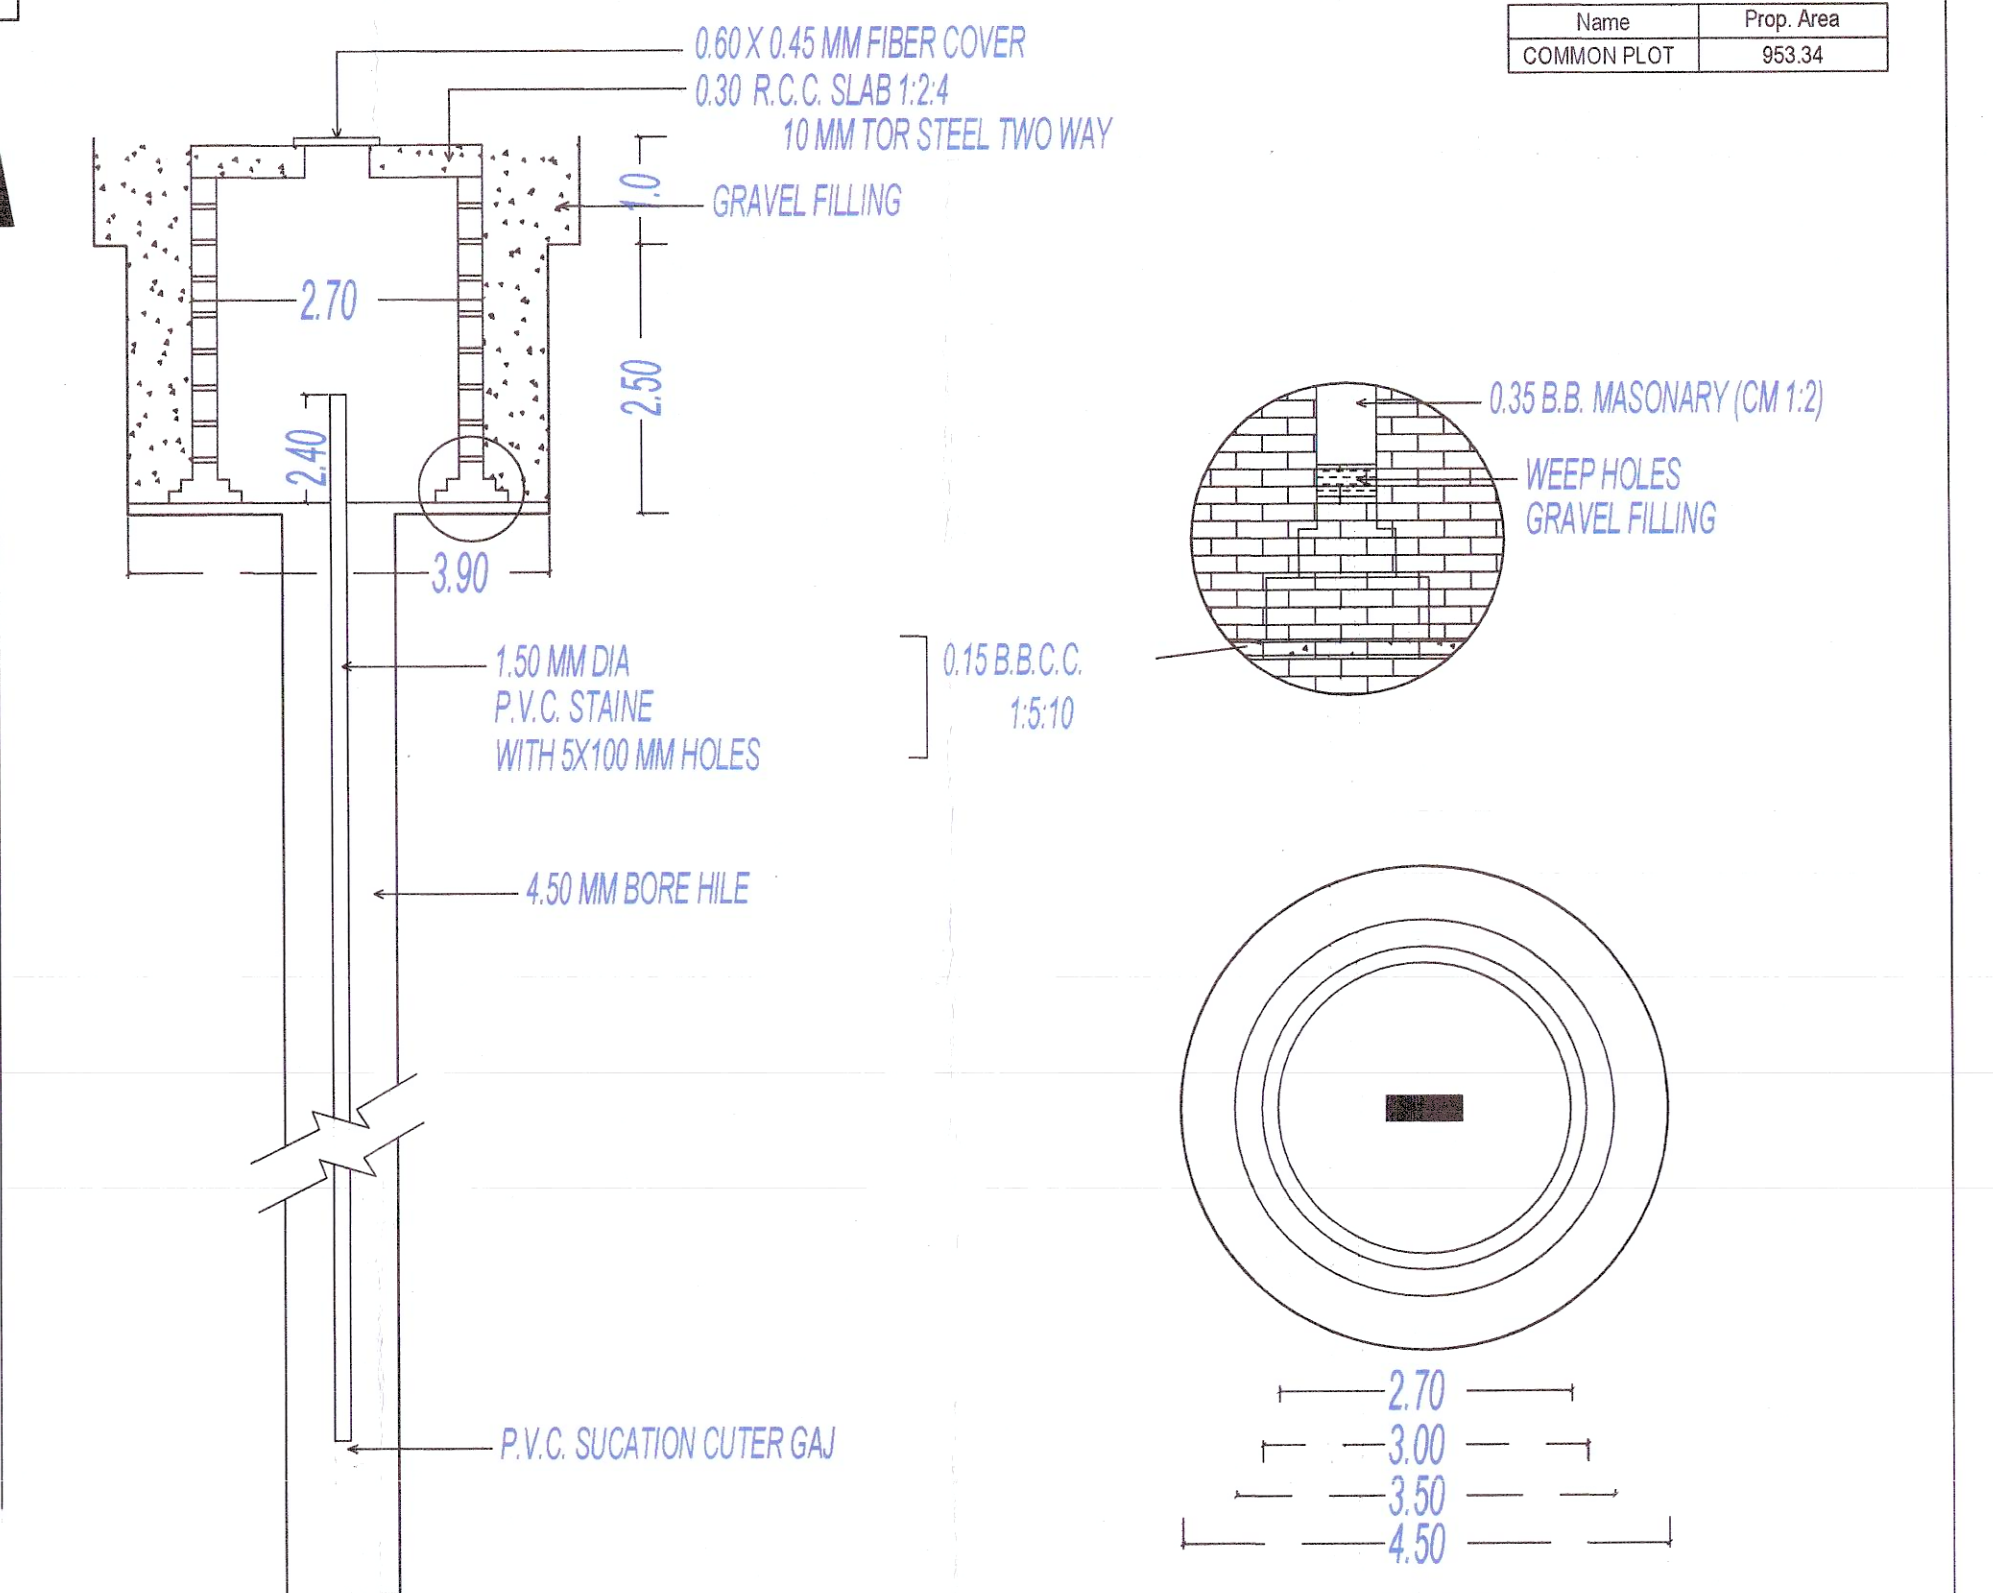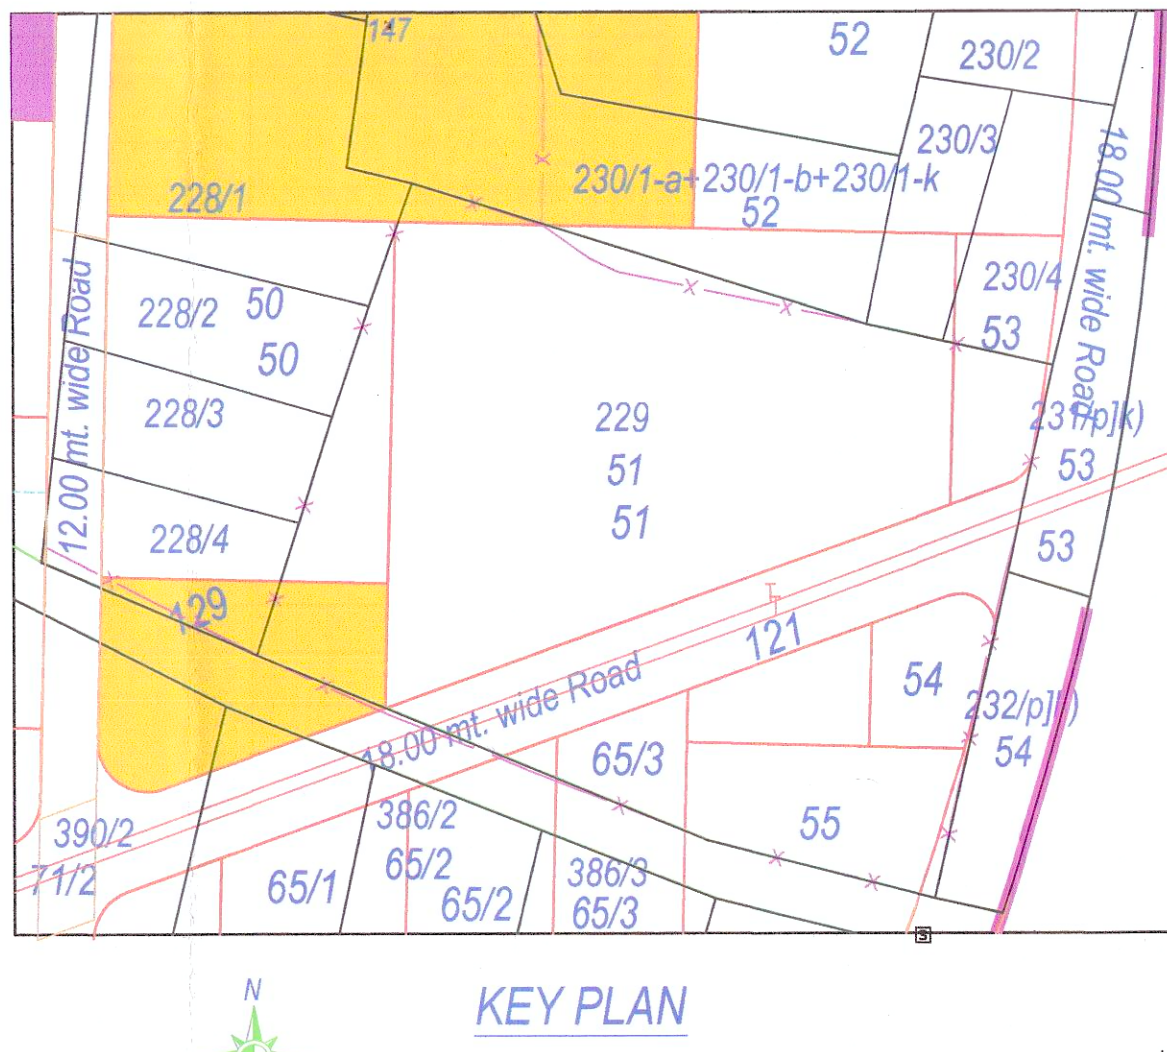

PERCOLATING WELL

OWNER'S NAME AND SIGNATURE	
ganesh infrastructure	FOR: GANESH INFRASTRUCTURE <i>Ganesh</i> PARTNER
ARCHITECT'S NAME AND SIGNATURE	
STRUCTURE ENGINEER	
Patel Manu Raychanddas 1154AMR10102200115	
SUPERVISOR'S NAME AND SIGNATURE	
DATE OF APPROVAL	DESIGNATION OF APPROVER
04/05/2022	Senior Town Planner
 QR CODE	

Buildings/Floor FSI Details																
Floor Name	CL109 (H4USE)		2 4 6 8 10 (BUILDING)		11 13 15 17 40 42 (BUILDING)		19 21 23 25 27 29 31 (BUILDING)		Basking House		1 3 5 7 9 (BUILDING)		12 14 16 18 20 22 24 26 28 30 32 (BUILDING)		33 35 37 1	

Grant of the permission is subject to the conditions mentioned in the permission letter. Permission letter and approved Plan PDF can be downloaded by scanning the QR code.

UserDefinedMetric (1189.00 x 847.00MM)

Based on the aforesaid permission the applicant reserves the rights to commence the construction from the day of issuance. Nevertheless, in case, for procuring the aforesaid permission, any document or system configuration for rules or information or parameters or drawings provided or attached is found to be incorrect or inconsistent with respect to prevailing bye-laws, by any authority or otherwise, the permission granted shall be considered as heaped Accuracy of Soudry Report and Drawing is subject to accuracy of end-user provided data, 3rd party software/hardware/services, etc. SoftTech Engineers Ltd. is not liable for any damages which may arise from use, or inability to use the Application Contents highlighted in magenta color are not verified Texts printed in Taliscor and Blue color are user inputs, which are not verified and not operated by azzurly software.

(Signature)
PANKAJ K. PATEL
 Lic. No. AUDA/Dev/01031
 Mayurpankaj Society,
 White, Ahmedabad-15

(Signature)
MANU PATEL (Architect)
 Lic. No. AUDA/COW-1330
 20-21, First Floor, Everest Tower,
 132 Ring Road, Praagatigang,
 Narandura, Ahmedabad-13.

(Signature)
MANU PATEL (Architect)
 Lic. No. ARCH/1330
 20-21, First Floor, Everest Tower,
 132 Ring Road, Praagatigang,
 Narandura, Ahmedabad-13.