



Dhyana
Homes



Site: Plot 175 & 176, Ward 7-A, Gandhidham.

Contact for Booking

- Tulsibhai - 98251 86575
- Hiteshbhai - 99250 10453
- Vikasbhai - 98251 86609



proposed ground floor plan



Architectural & Civil Consultant : Er. Dewang Chandresa

shreyas
infrastructure
architectural engineers
structural designers
liquid storage terminal designers

321, 2ND FLOOR, FRIENDS SQUARE,
PLOT NO. 2 & 3, WARD 6 (COMM.),
TAGORE ROAD, N. ROTARY CIRCLE,
GANDHIDHAM (KUTCH)
9825227223



www.shreyasinfra.co.in
e mail : shreyasinfra@yahoo.com

	plot area	construction area
Unit - 1, 2, 5 & 6	93.57 SqYd.	1425 SqFt.
Unit - 3 & 8	129.20 SqYd.	1425 SqFt.
Unit - 4 & 7	110.76 SqYd.	1425 SqFt.

Developers : SONKAMAL INFRASTRUCTURES PRIVATE LTD.

dhyana Homes

plot no. 175/176, 7-A, gandhidham

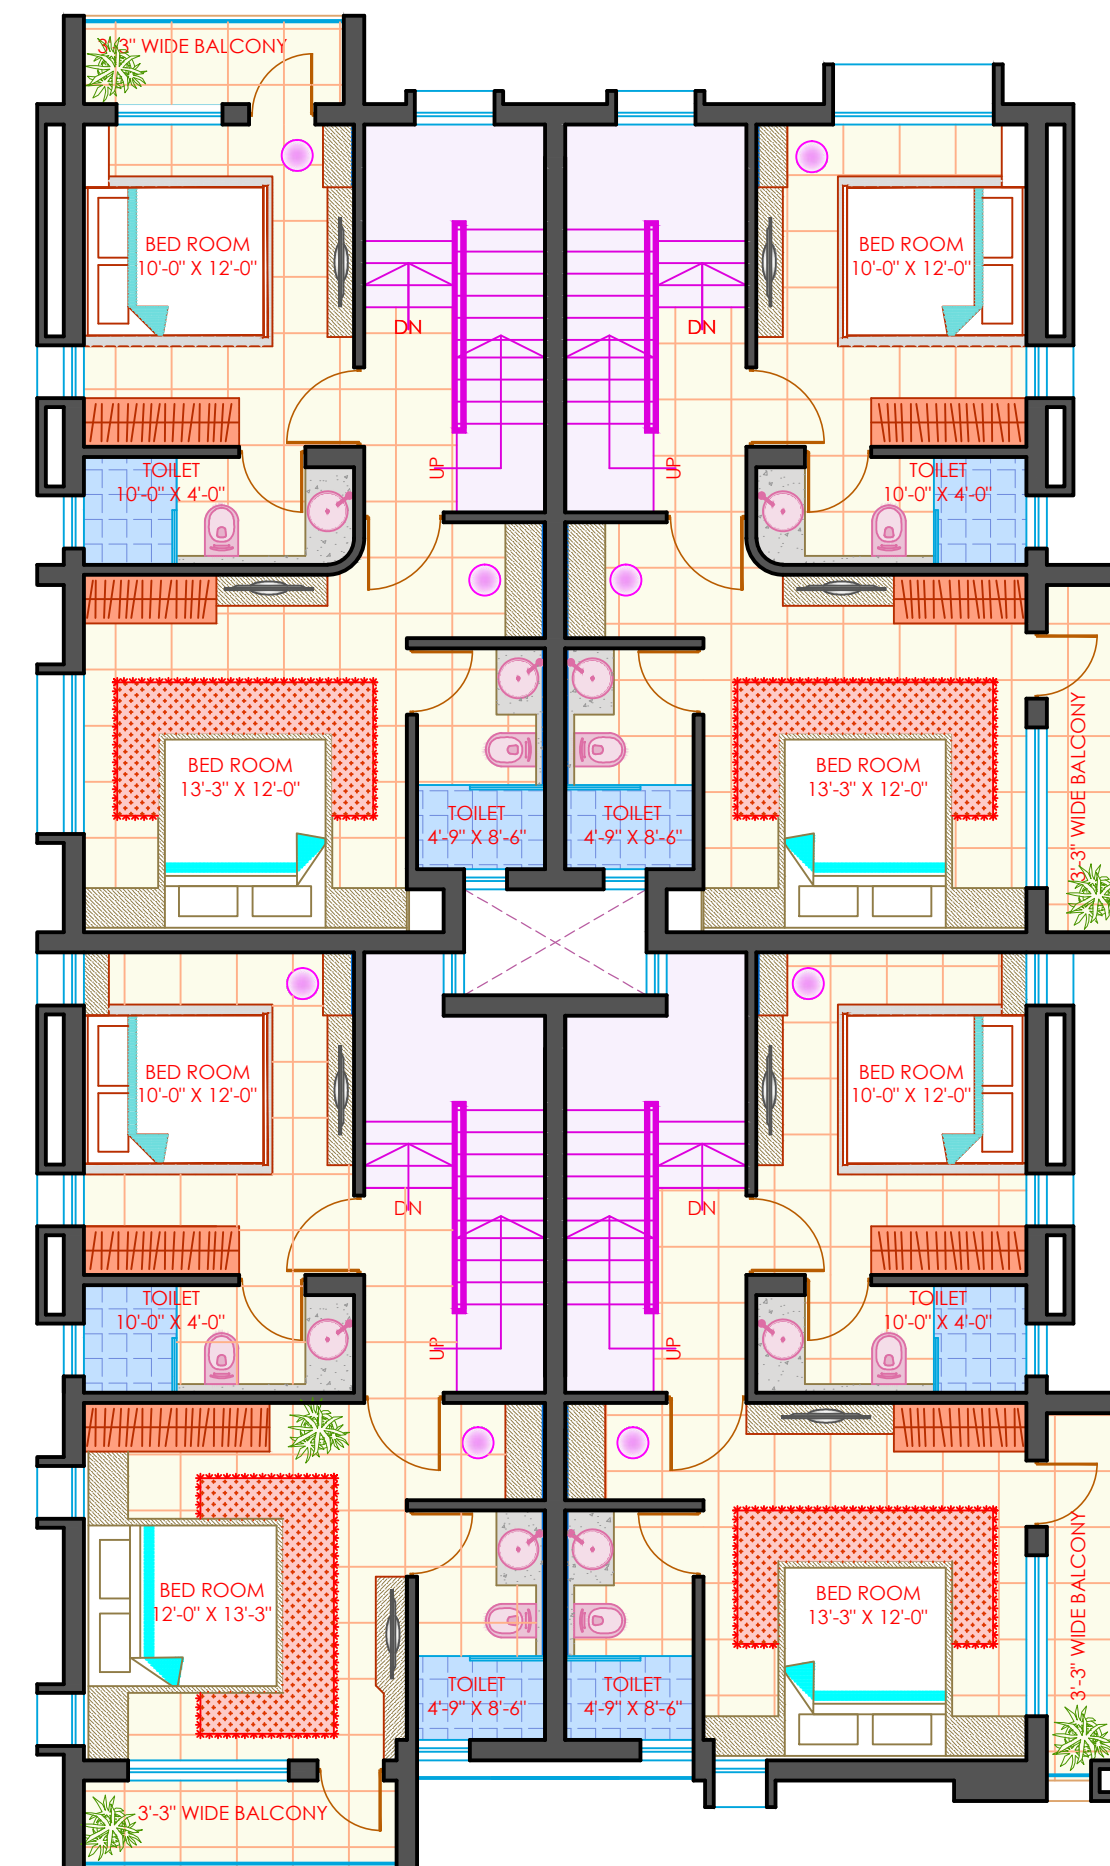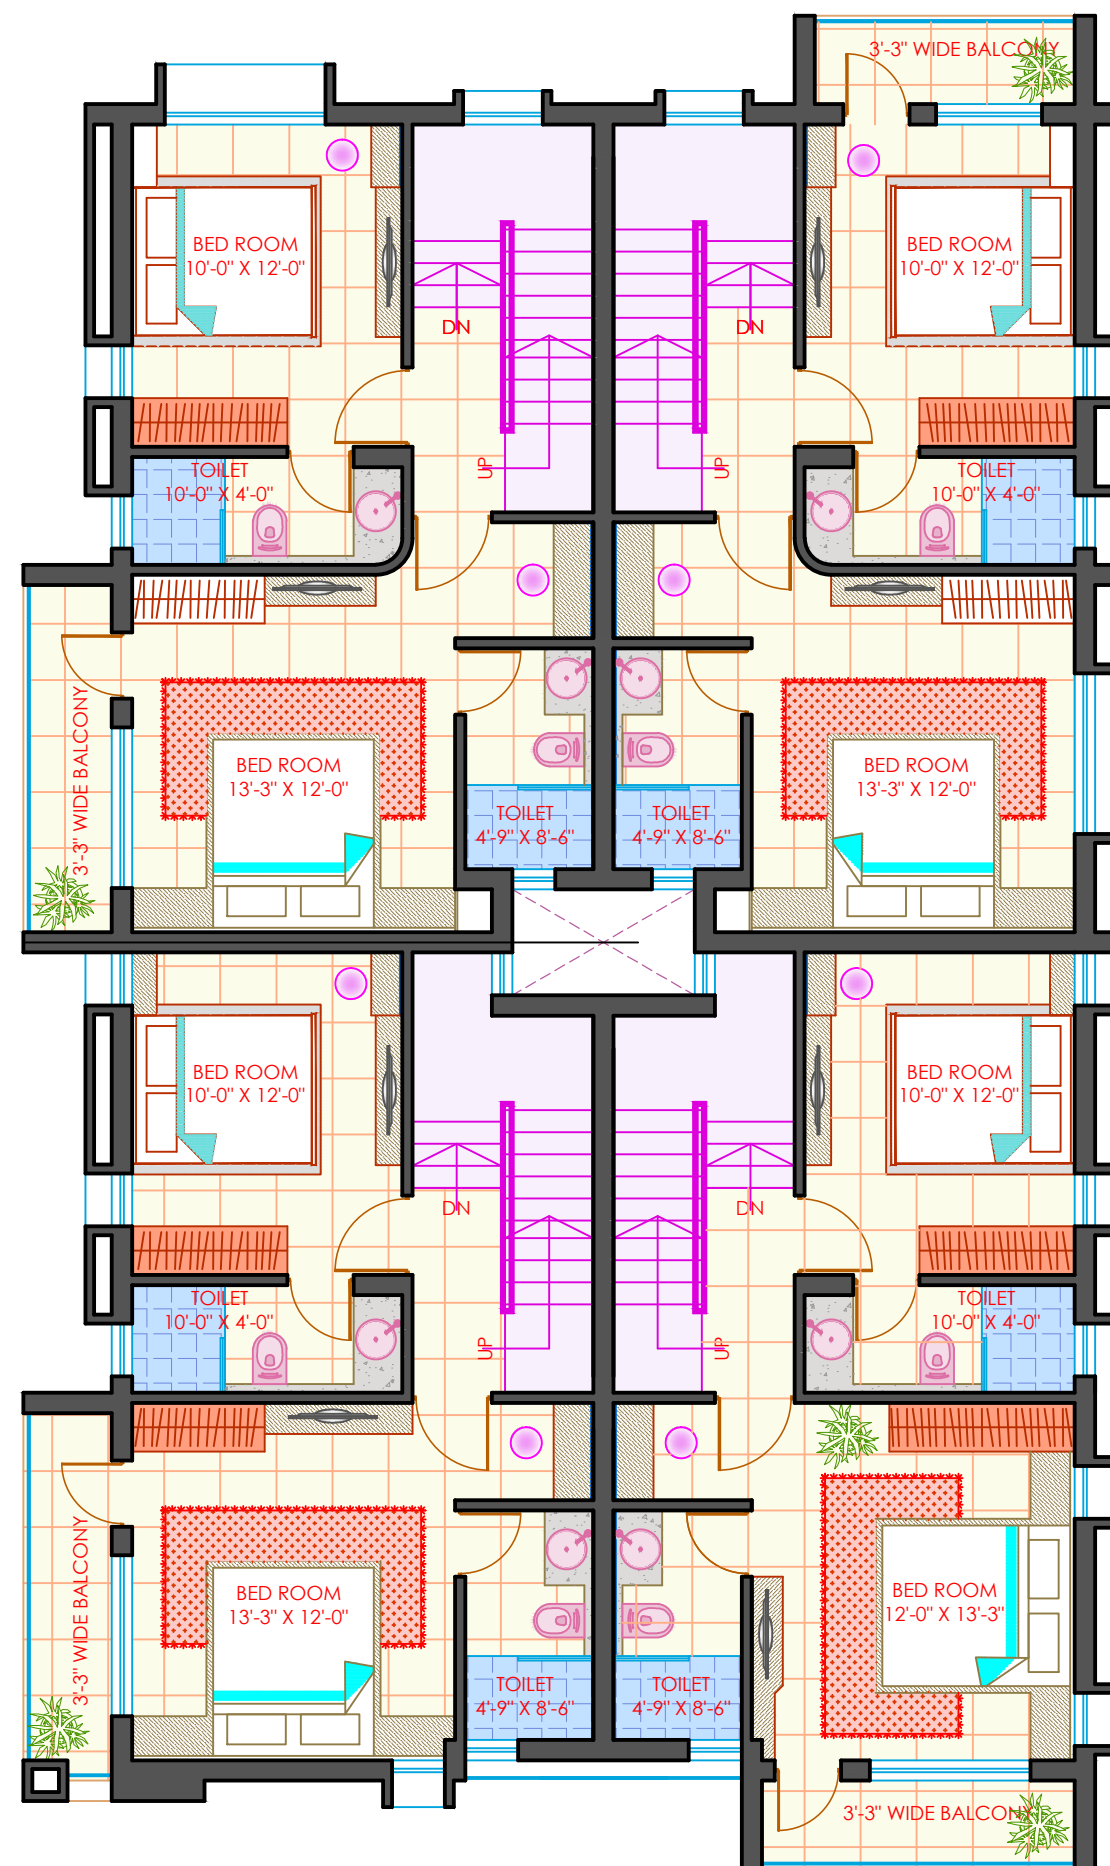

proposed first floor plan



Architectural & Civil Consultant : Er. Dewang Chandresa

shreyas
infrastructure
architectural engineers
structural designers
liquid storage terminal designers

321, 2ND FLOOR, FRIENDS SQUARE,
PLOT No. 2 & 3, WARD 6 (COMM.),
TAGORE ROAD, W. ROTARY CIRCLE,
GANDHIDHAM (KUTCH)
9825227223

www.shreyasinfra.co.in
e mail : shreyasinfra@yahoo.com

	plot area	construction area
Unit - 1,2 ,5 & 6	93.57 SqYd.	1425 SqFt.
Unit - 3 & 8	129.20 SqYd.	1425 SqFt.
Unit - 4 & 7	110.76 SqYd.	1425 SqFt.

Project & Developed By : SONKAMAL INFRASTRUCTURES PRIVATE LTD.

dhyana Homes
plot no. 175/176, 7-A, gandhidham