





NORTH SIDE ELEVATION
(15.00 MT. ROAD WING A&B)

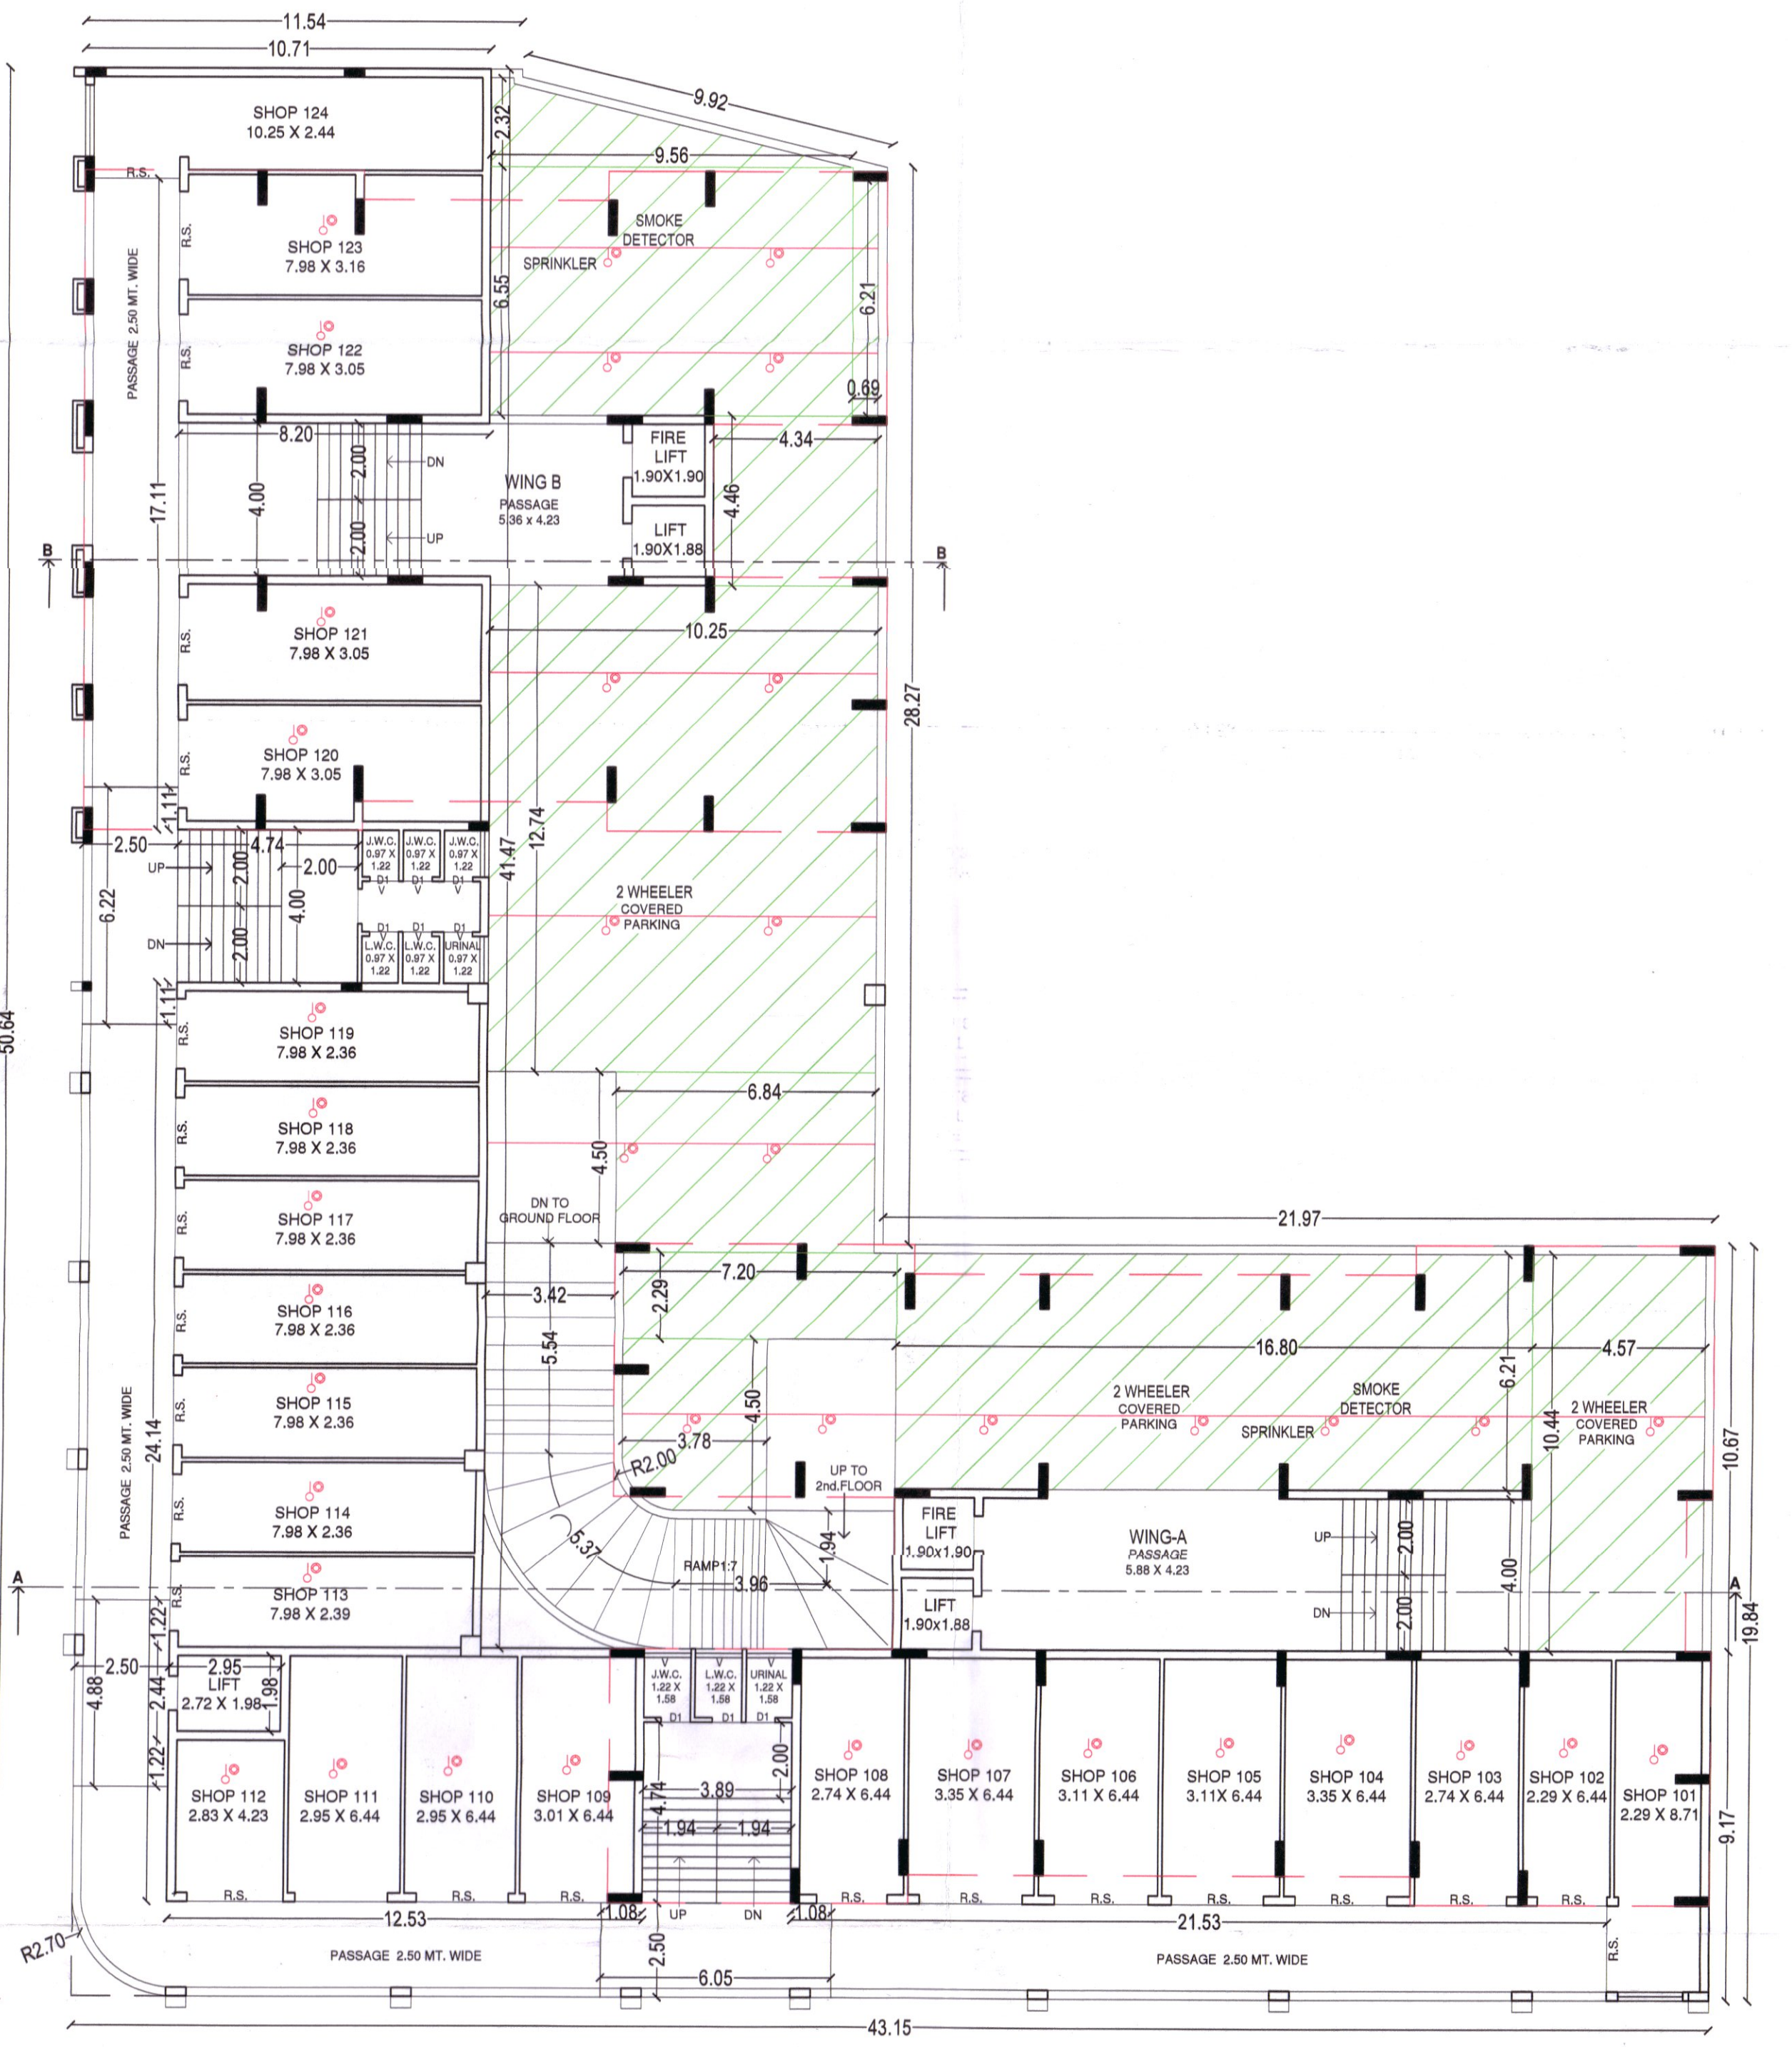


1st FLOOR PLAN
(1:100)

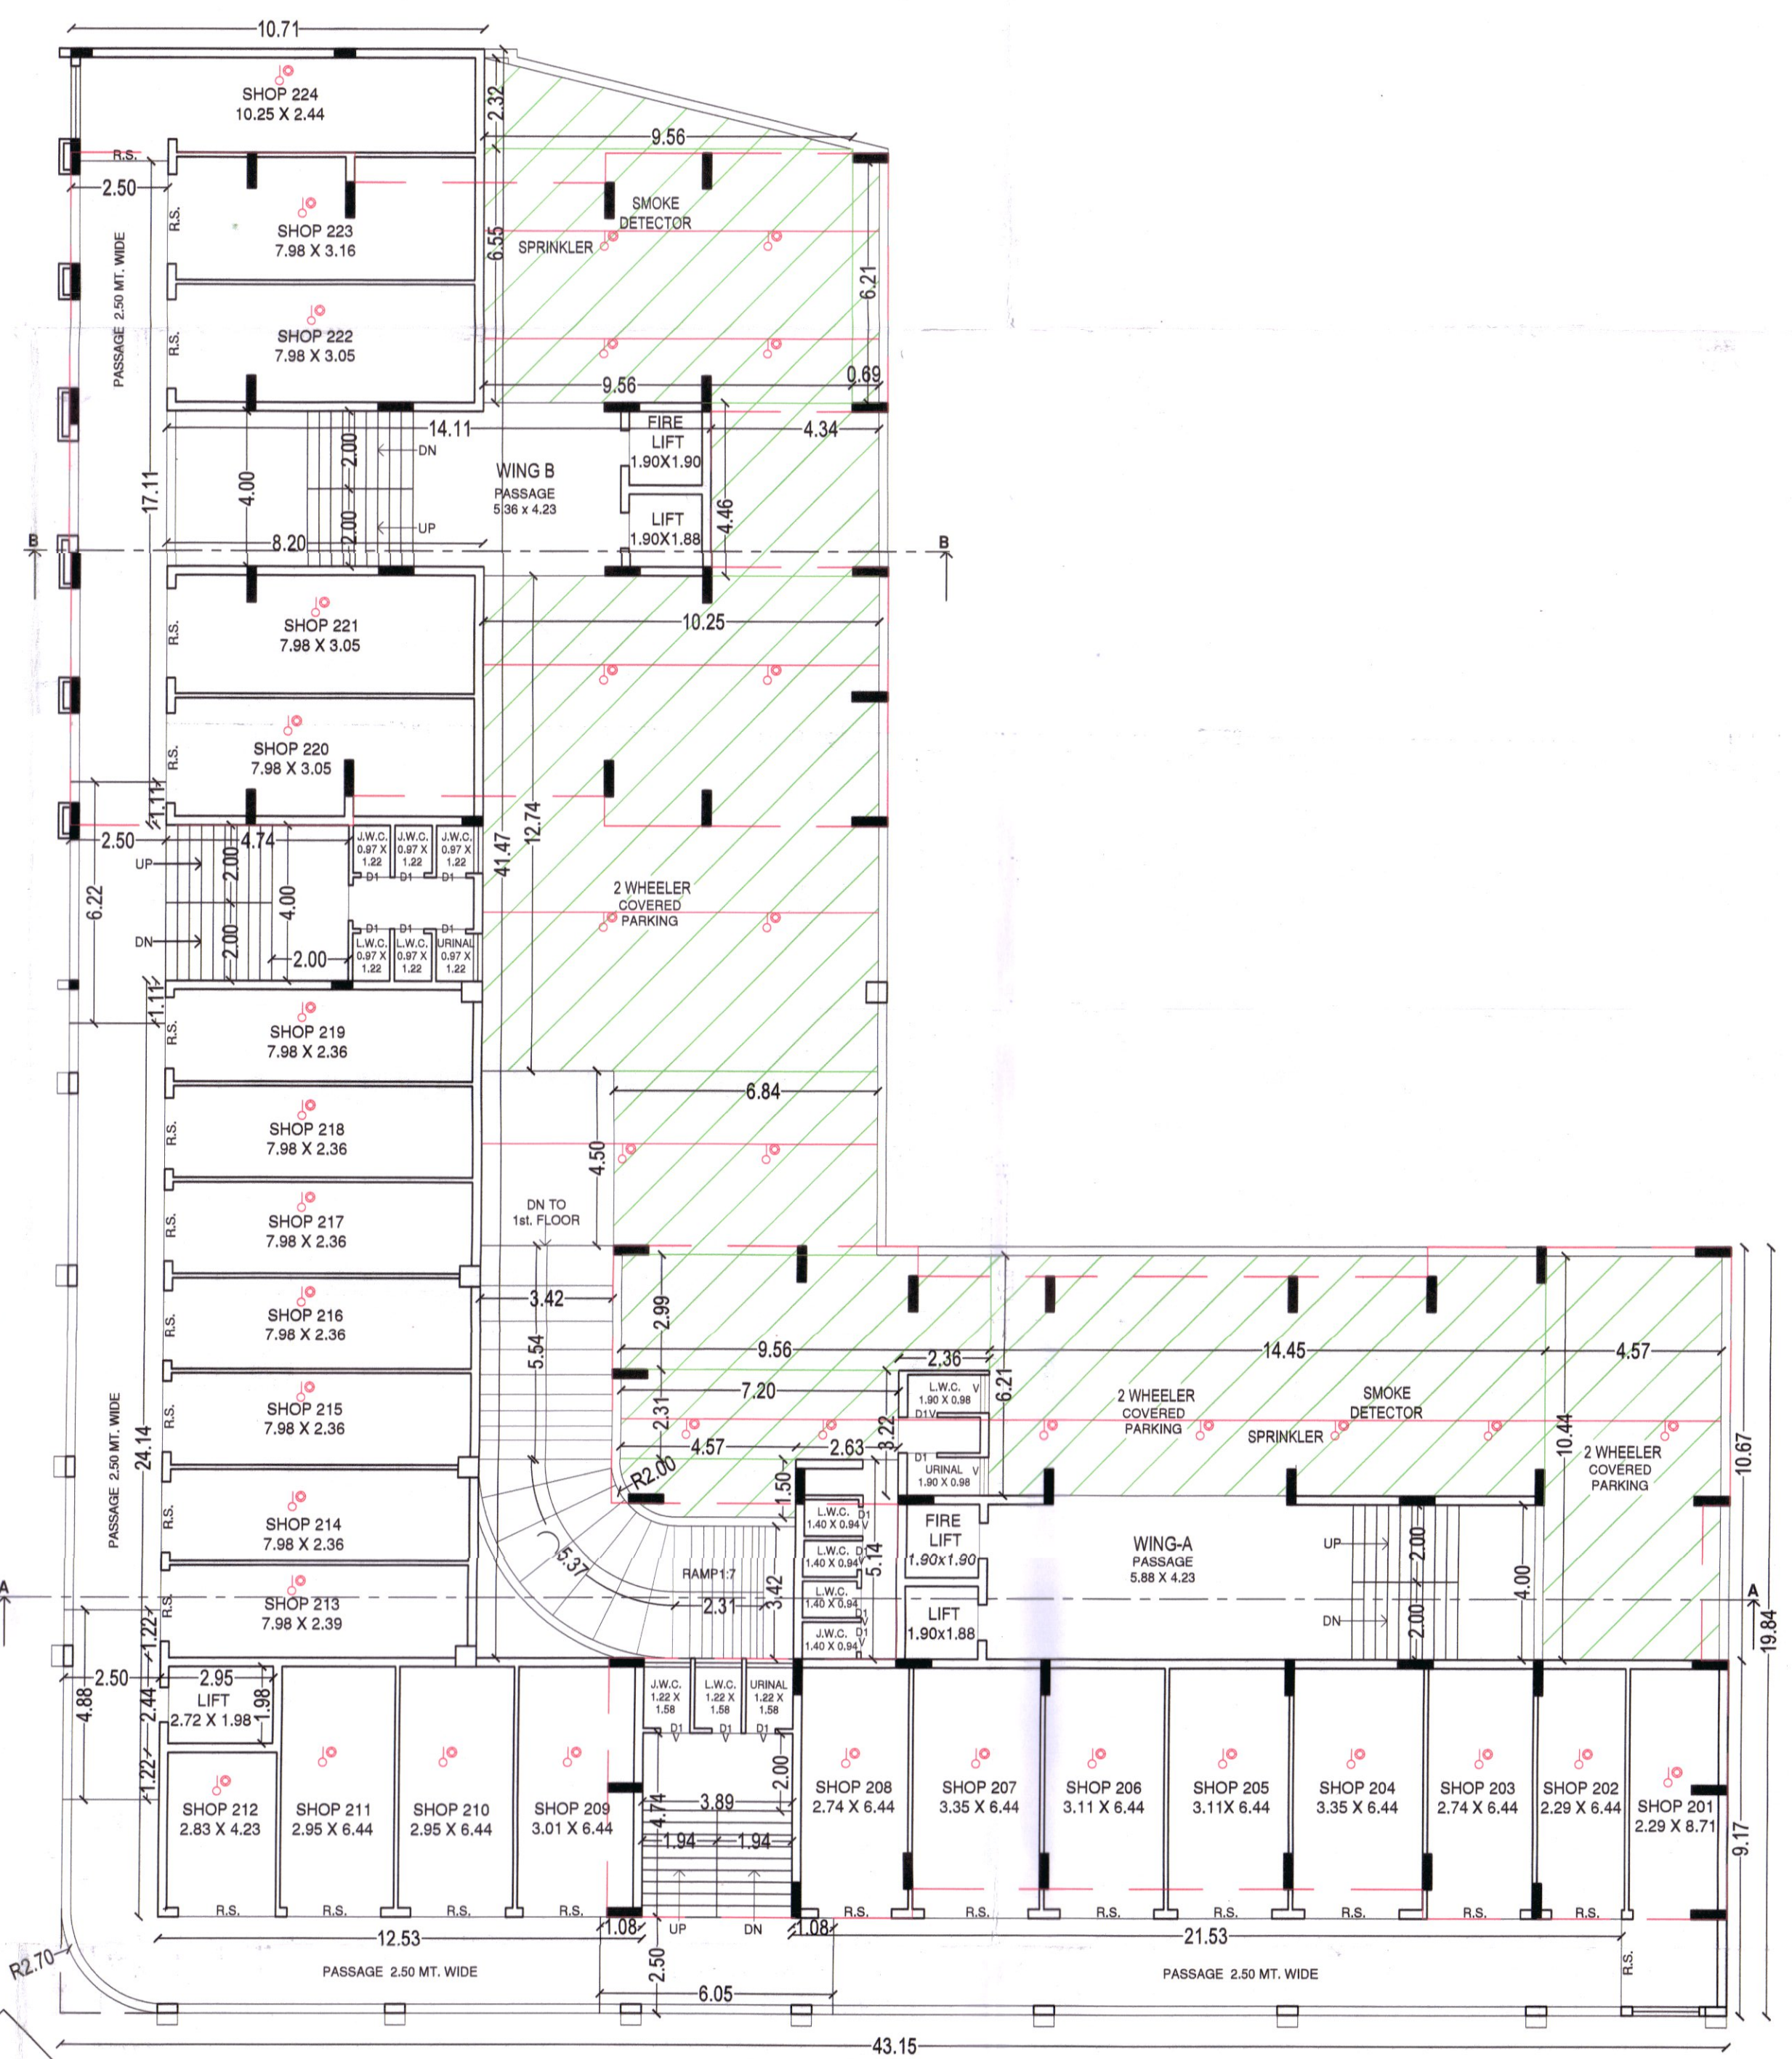


2nd FLOOR PLAN
(1:100)




3rd FLOOR PLAN WING - A & WING - B
(1:100)

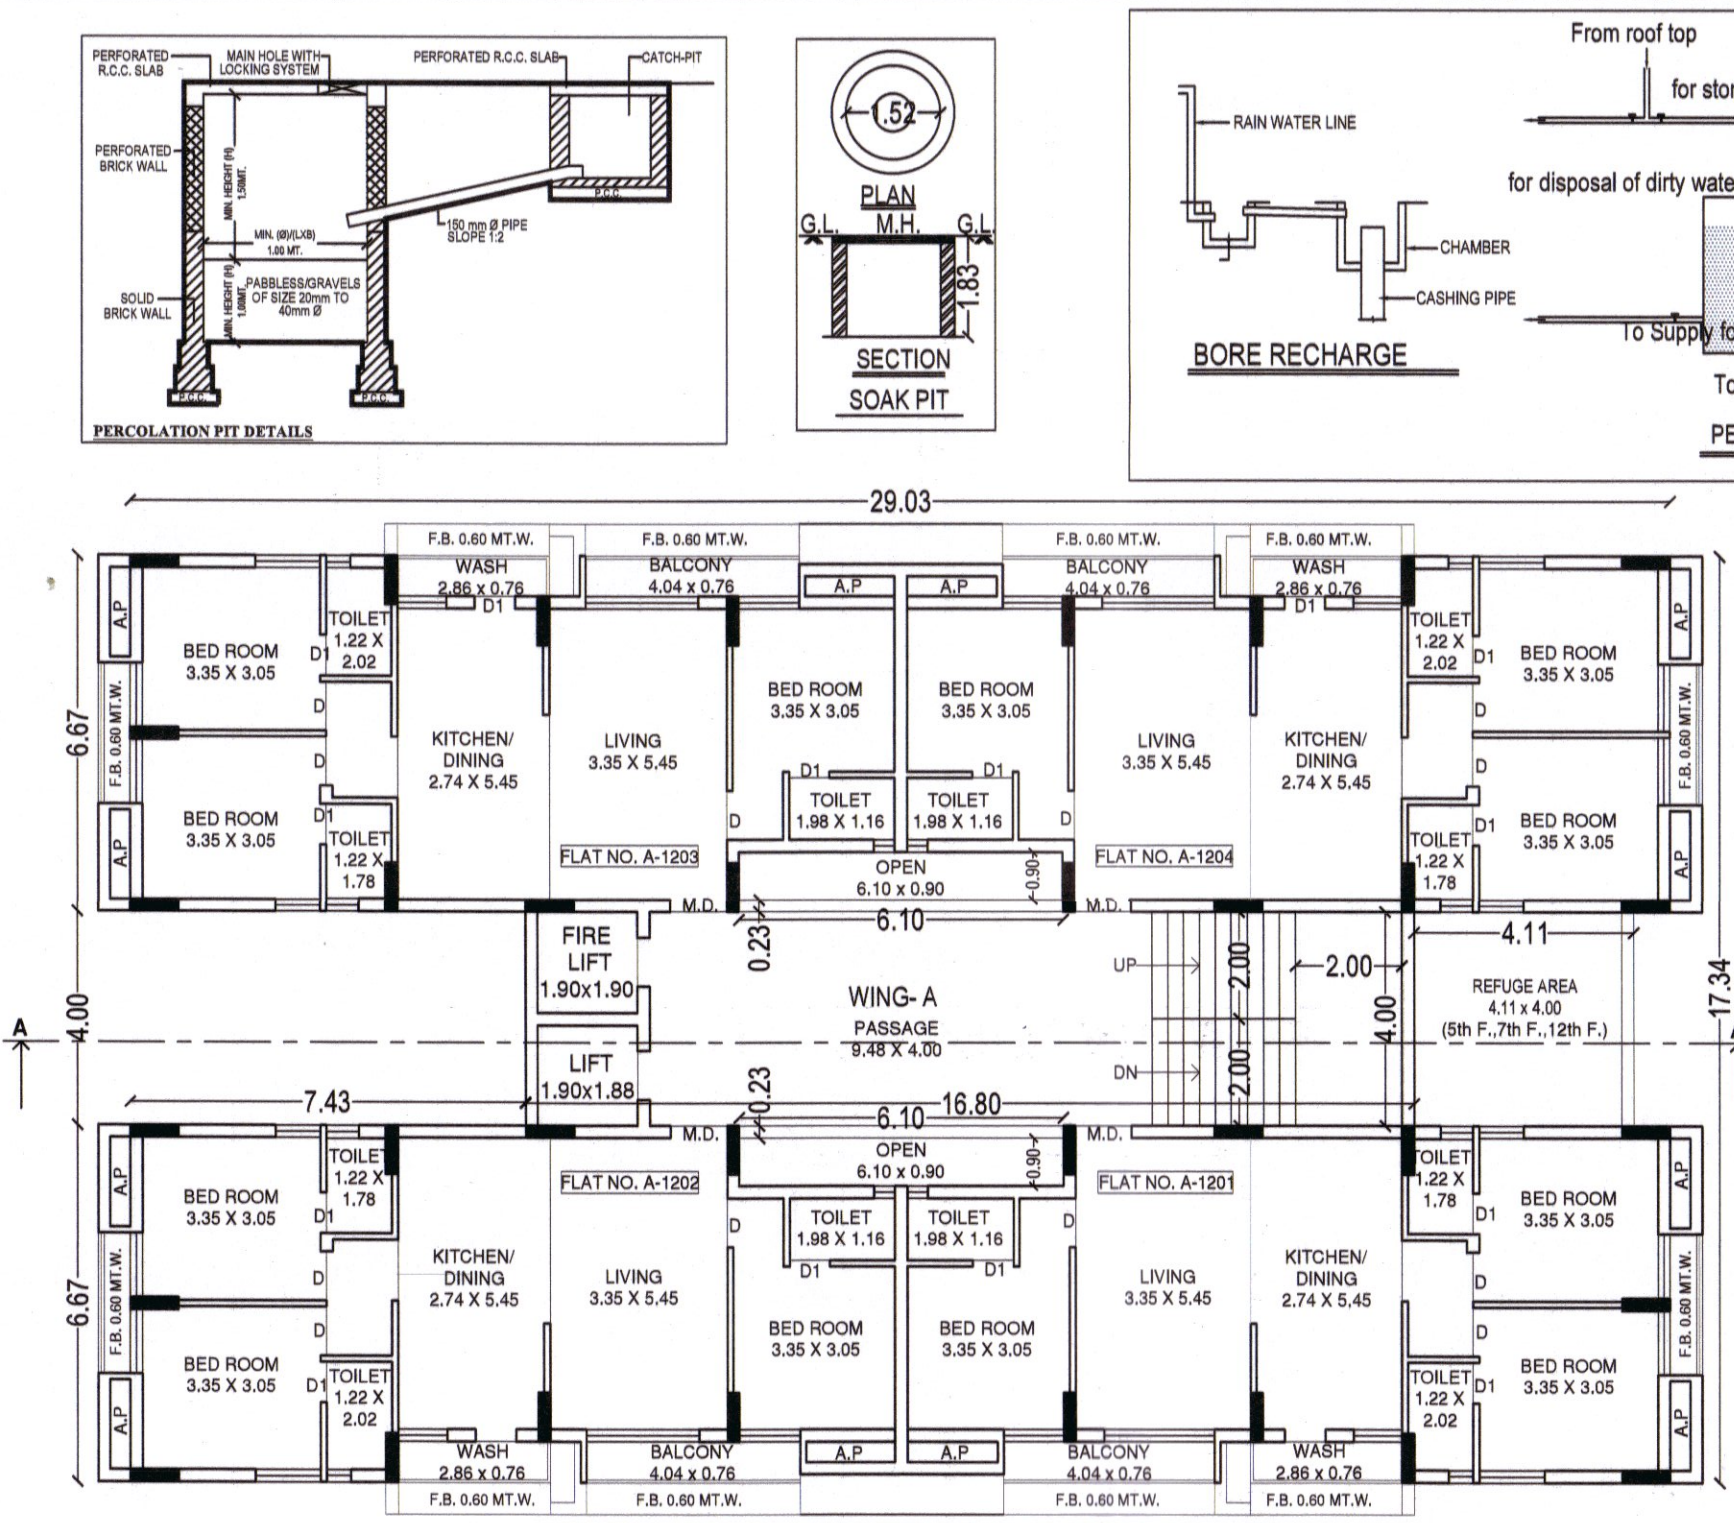


12th FLOOR PLAN WING - A
(1:100)

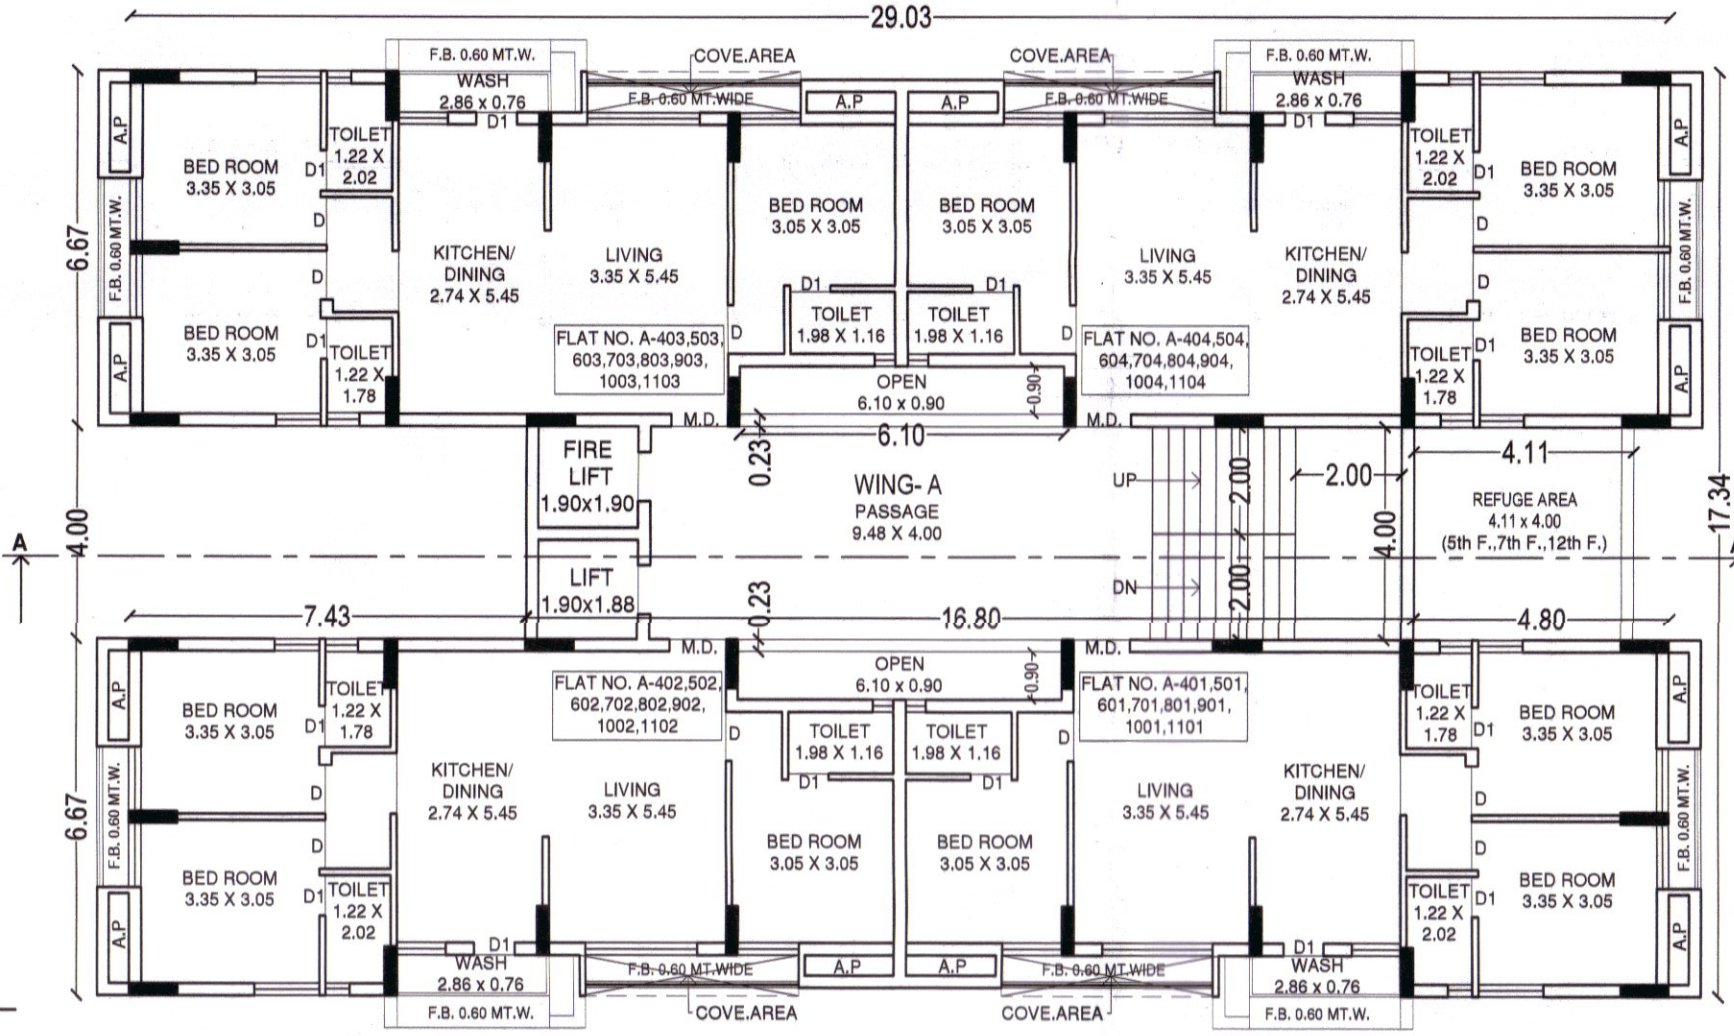


4th F. TO 11th FLOOR PLAN WING - A
(1:100)

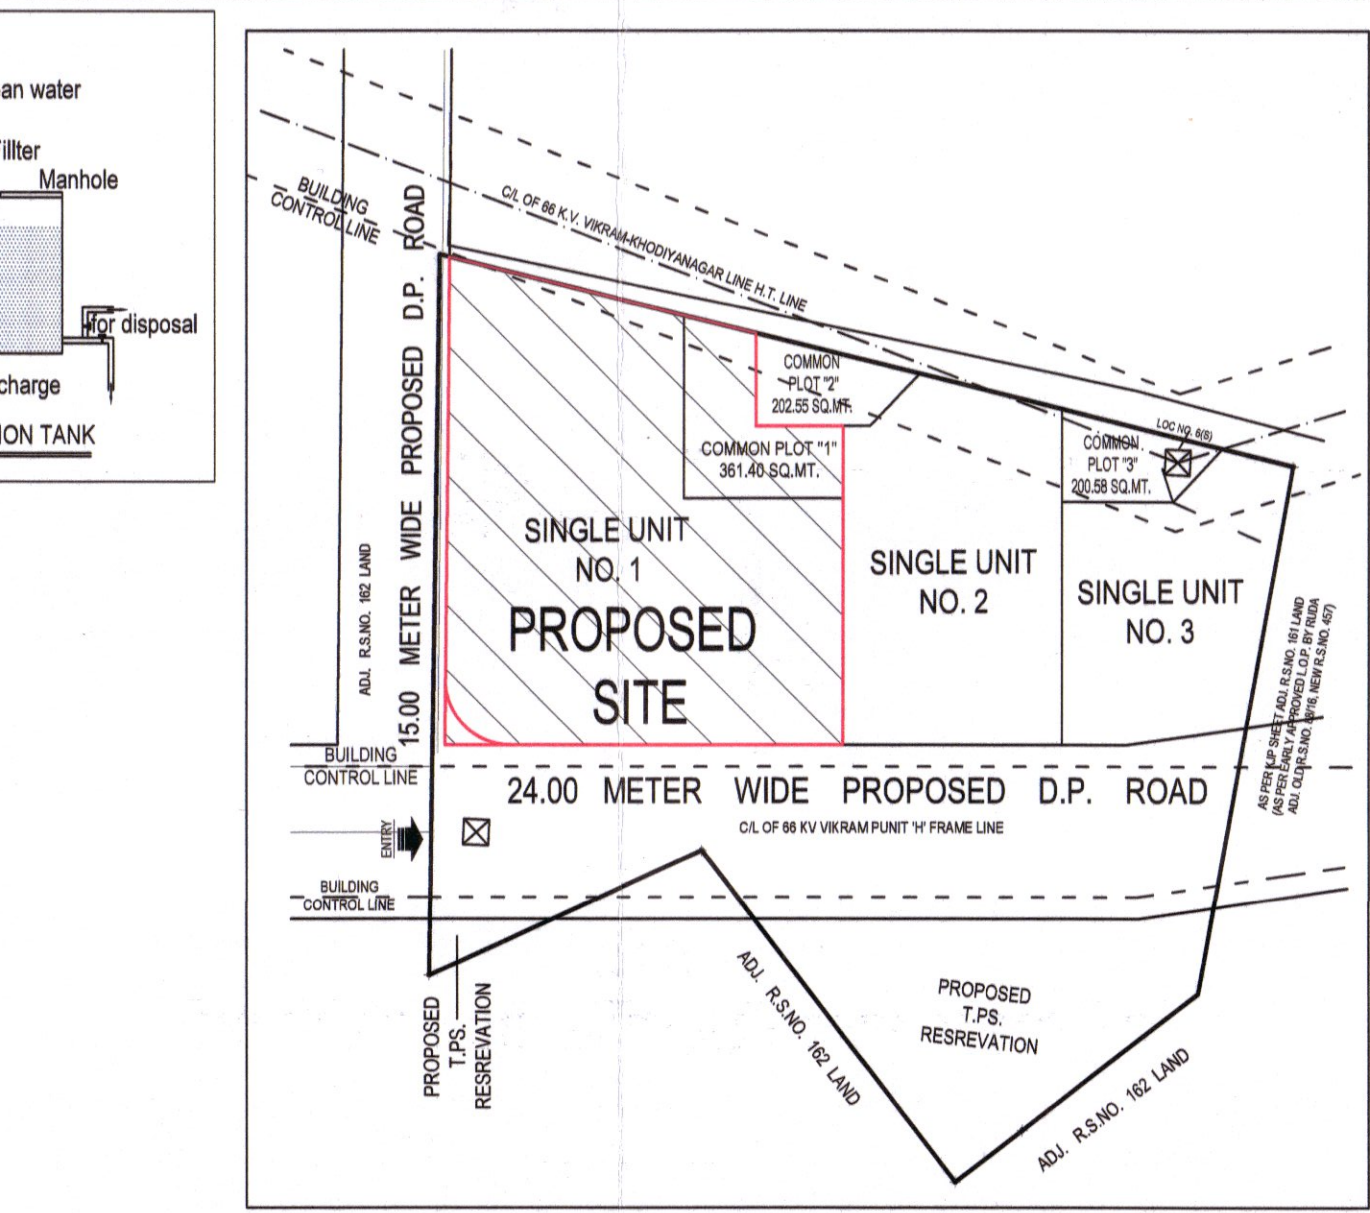


KEY PLAN
(SCALE:- N.T.S.)

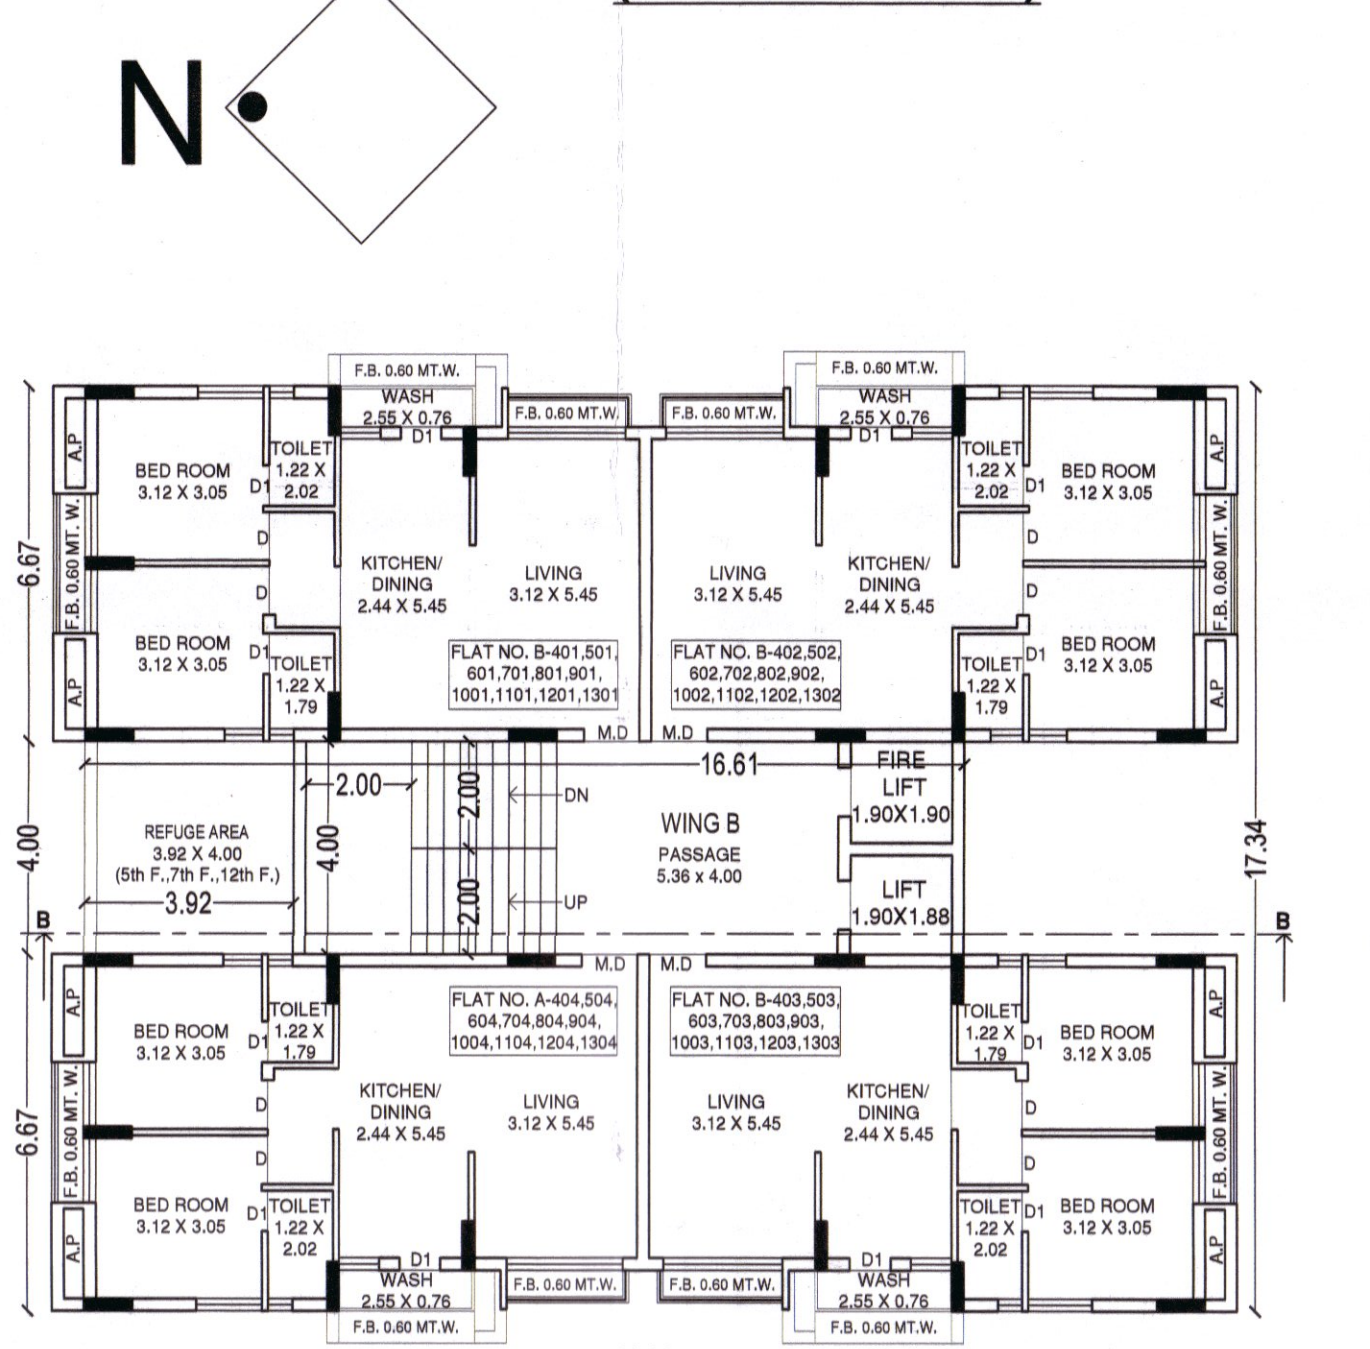

4th F. TO 13th FLOOR PLAN WING - B
(1:100)

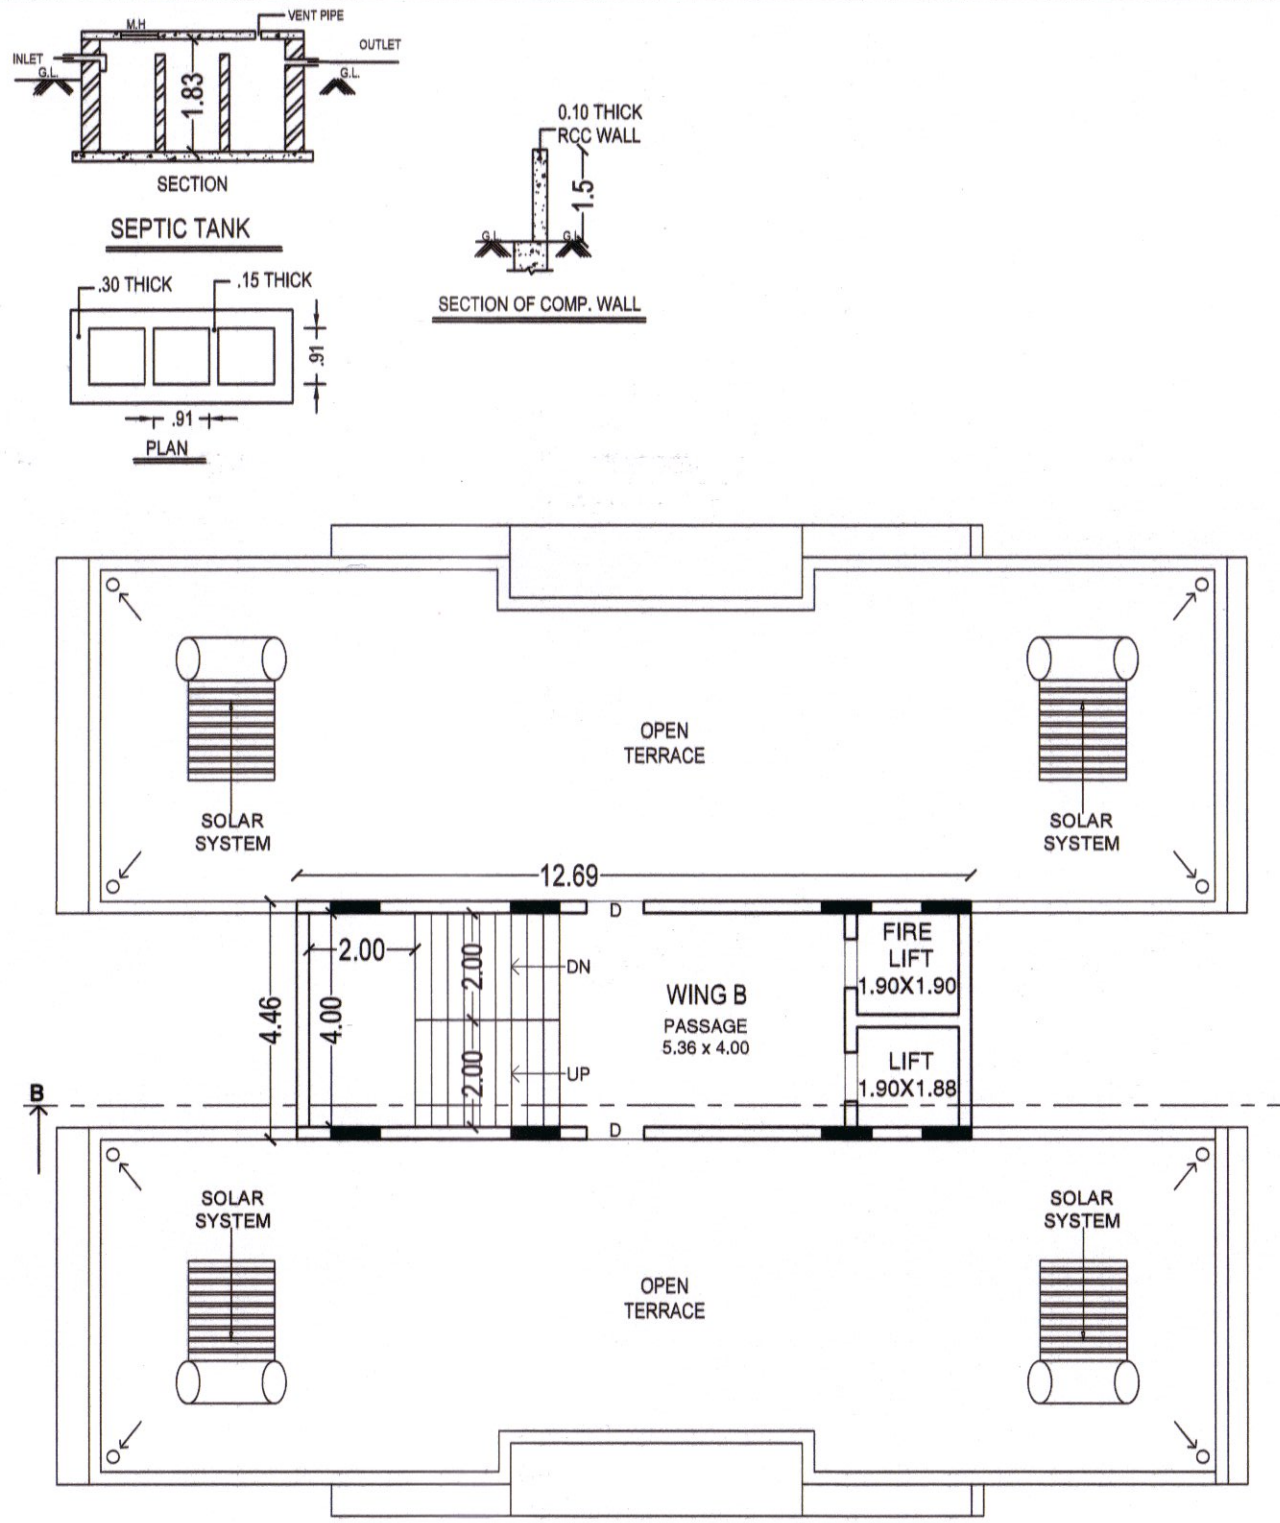

TERRACE PLAN WING - B
(1:100)

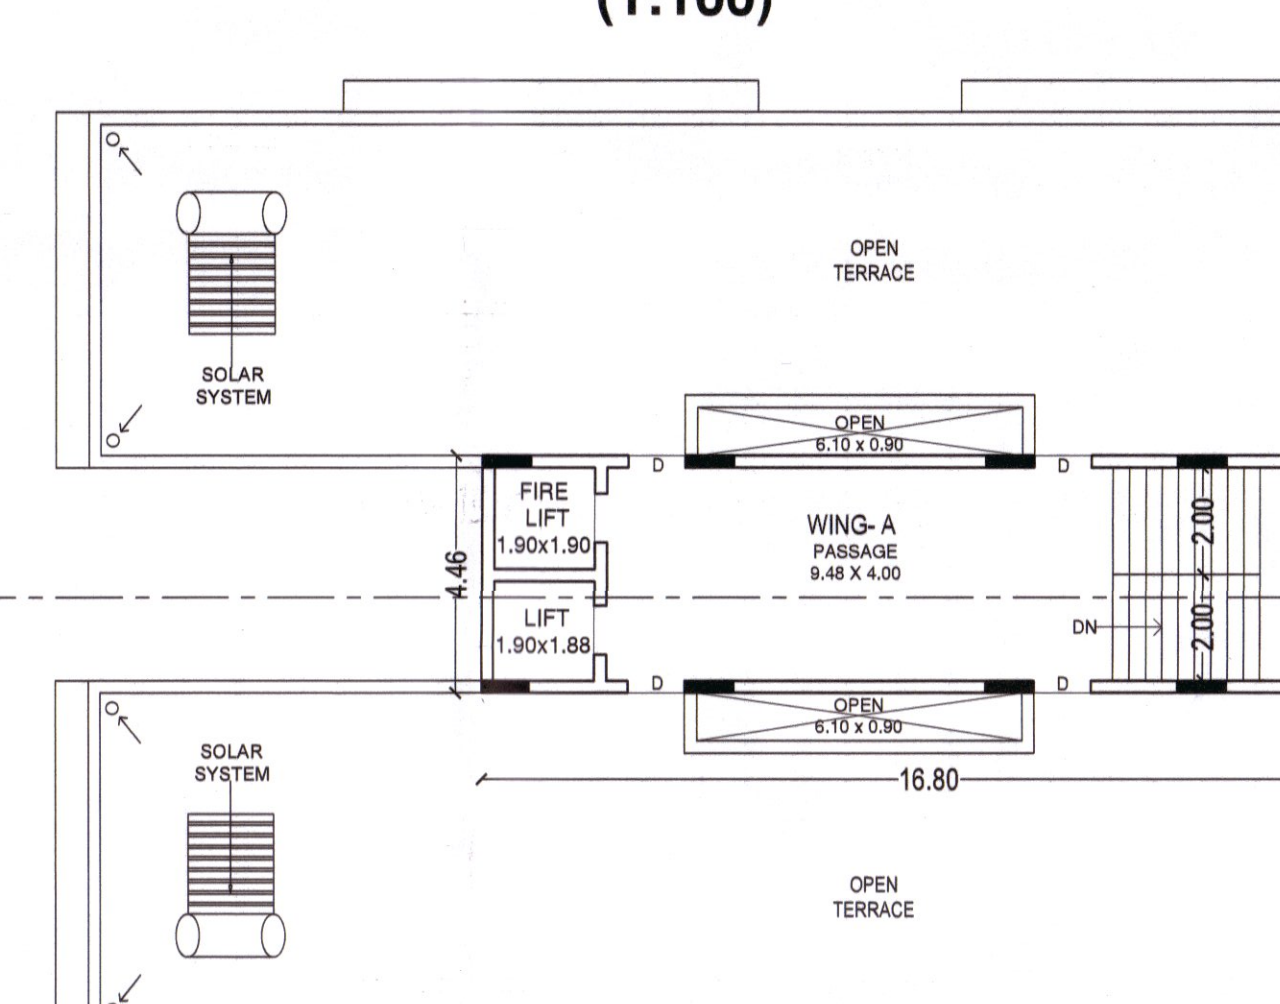

TERRACE PLAN WING - A
(1:100)

DESCRIPTION	UNIT DETAIL				TOTAL
	WING A	WING B	WING C	WING D	
BASEMENT					
GROUND FLOOR					
1st FLOOR					
2nd FLOOR					
3rd FLOOR					
4th FLOOR					
5th FLOOR					
6th FLOOR					
7th FLOOR					
8th FLOOR					
9th FLOOR					
10th FLOOR					
11th FLOOR					
12th FLOOR					
13th FLOOR					
STAIR ROOM					
TOTAL					
TOTAL SHOP 73 & TOTAL FLAT 84 TOTAL ALL UNIT = 157					

NAME OF WORK: PROPOSED BUILDING PLAN (DWG-3441-1) HIGH RISE
 NAME OF OWNER: SHRI RAHUL NARAYAN MONPRA
 SHRI JAYANTIBHAI KARASHIBHAI MONPRA
 SHRI BHARATIBHAI LALIBHAI SALVALYA
 TYPE OF BUILDING: RESIDENTIAL - COMMERCIAL (DWG-3441-1)
 VILLAGE: KANGASHALI
 LOCATION: BR. ASHOK LEVAND SHOW ROOM, 80 FL. ROAD
 REV. S. NO. (NEW): 481 REV. S. NO. (OLD): 8815
 PLOT NO.: SINGLE UNIT NO. 1 & COMMON PLOT 1
 TALUKA: RAJKOT
 DISTRICT: RAJKOT

SCHEDULE
 RS. 250X2.74
 M.D. 1.07X2.13
 D. 0.81X2.13
 D1 0.76X2.13
 W 1.83X2.00
 V 0.60X0.60

LEGEND
 PLOT BOUNDARY
 PROPOSED WORK
 DRAINAGE LINE
 PARKING LINE

STAIR DETAIL
 WIDTH 2.00 MT.
 TREAD 0.30 MT.
 RISER 0.16 MT.

OWNER'S
 SHRI RAHUL NARAYAN MONPRA
 SHRI JAYANTIBHAI KARASHIBHAI MONPRA
 SHRI BHARATIBHAI LALIBHAI SALVALYA

ARCHITECT
 A. AVANI PARSANA
 COA: CA/2019/109034
 RUDA: 1118AR2810281001
 RMC: 004AR28102810001

STRU. ENGINEER
 SARJAY UNJIA
 Structural Engineer
 301-302 Land Mark,
 Ashok Chowk, Rajkot
 O. 8534892 No. 9727 5594
 RUDA Lic No. 58-35

AUTHORITY
 URBAN DEVELOPMENT AUTHORITY
 RAJKOT

Development permission is granted to condition that it shall be the responsibility of the applicant & his Architect/Engineer/Structural Designer to follow the relevant S. & specification in structural design to ensure safety of the buildings & no such structure designs are not revised.

APPROVED AS-SENT IN AND-SENT
 subject to conditions mentioned in this
 office letter No. RUDA / Tech / Dev /
 Dated: 11-11-2022 383/22/2009

JUNIOR TOWN PLANNER
 HAKOT URBAN DEVELOPMENT AUTHORITY
 RAJKOT