


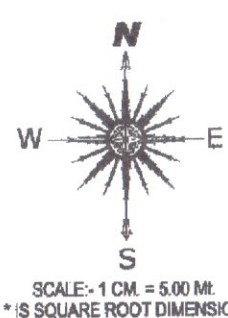

2

AT VILLAGE:- KOTHARIYA, TALUKA :- RAJKOT, DISTRICT :- RAJKOT



AREA TABLE	
SINGLE UNIT-1 :-	Sq. Mts 6747.02
COMMON PLOT-1 :-	750.08
TOTAL AREA :-	7497.10
NET LAND AREA (65%) :-	7497.10
T.P. ROAD & RESERVATION (35%) :-	4036.90
TOTAL LAND AREA :-	11534.00

1. LIMBABHAI LAKHMANBHAI RAMANI

2. CHHAGANBHAI LIMBABHAI RAMANI

3. RAMESHBHAI LIMBABHAI RAMANI

4. ARVINDBHAI LIMBABHAI RAMANI



5. VASANTBHAI LIMBABHAI RAMANI

6. DHIRAJAI LIMBAHAI RAMANI

OWNER

GOVIND K. KHOKHAR
Consulting Civil Engineer
139, Backbone Shopping Center,
Mayani Chowk, Rajkot.
R.U.D.A. LIC. No. E-257
R.M.C. LIC. No. P-613

ENGINEER

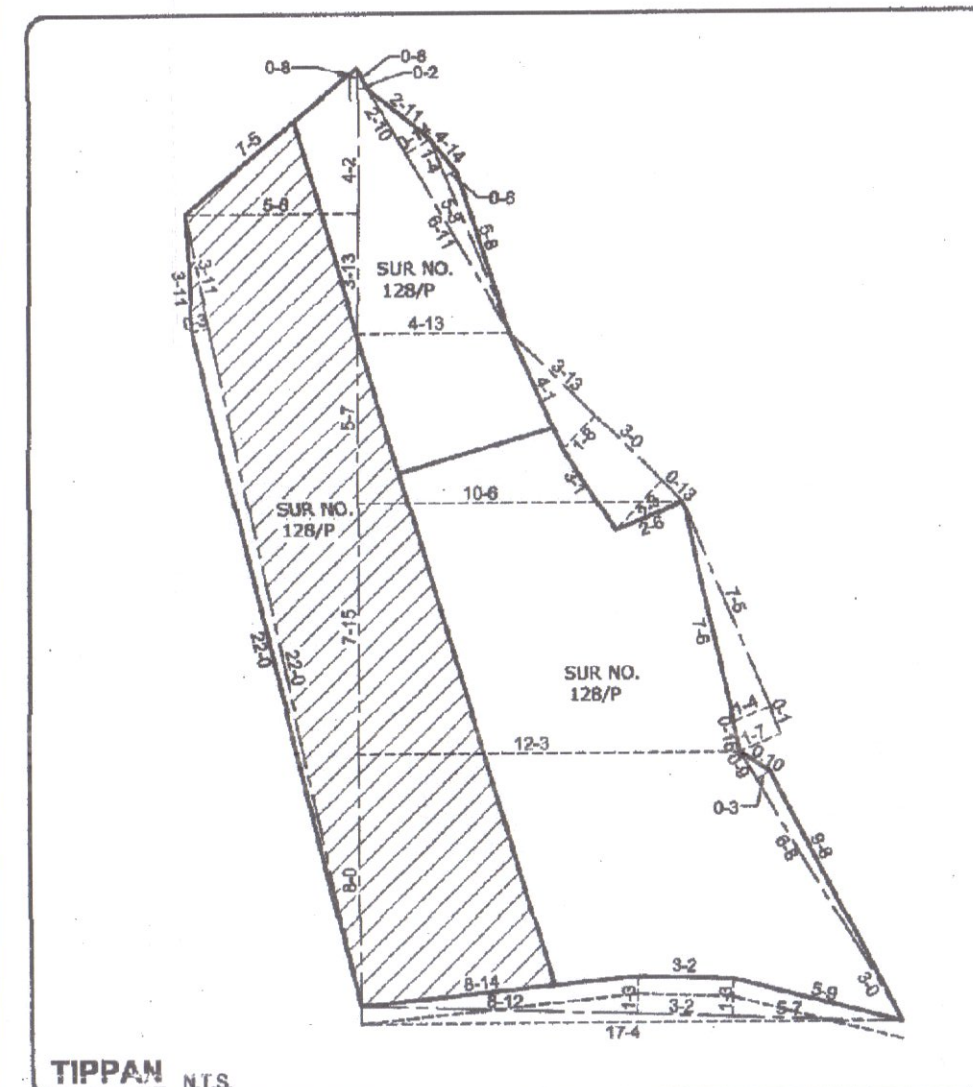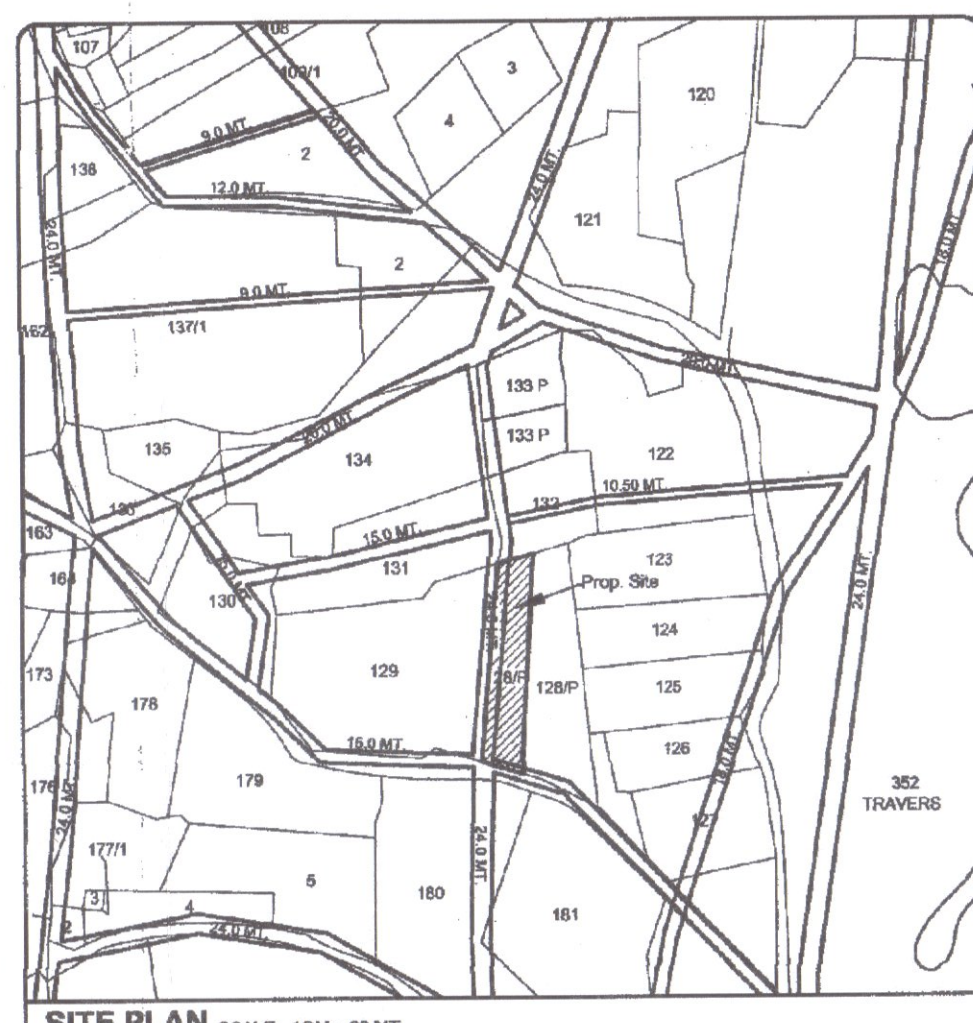

TIPPAN N.T.S.

~~TRUE COPY~~

(R. C. PARSANA)
NOTARY
Govt. of Gujarat
Raikot District, RAJKOT

Approved Subject to Condition
Mentioned in this Office Letter
No. 09 Dtd 29/01/20

OWNER'S COPY

APPROVED
[Signature]
Asst. Town Planner
Rajkot Municipal Corporation


AUTHORITY

Page No. 22
Serial No. 659
Receipt No. 659
Date 7-2-18




~~TRUE COPY~~

P. M. PATEL
ADVOCATE & NOTARY
RAJKOT DIST:

PROPOSED T.P.S. RESERVATION FOR R.M.C.

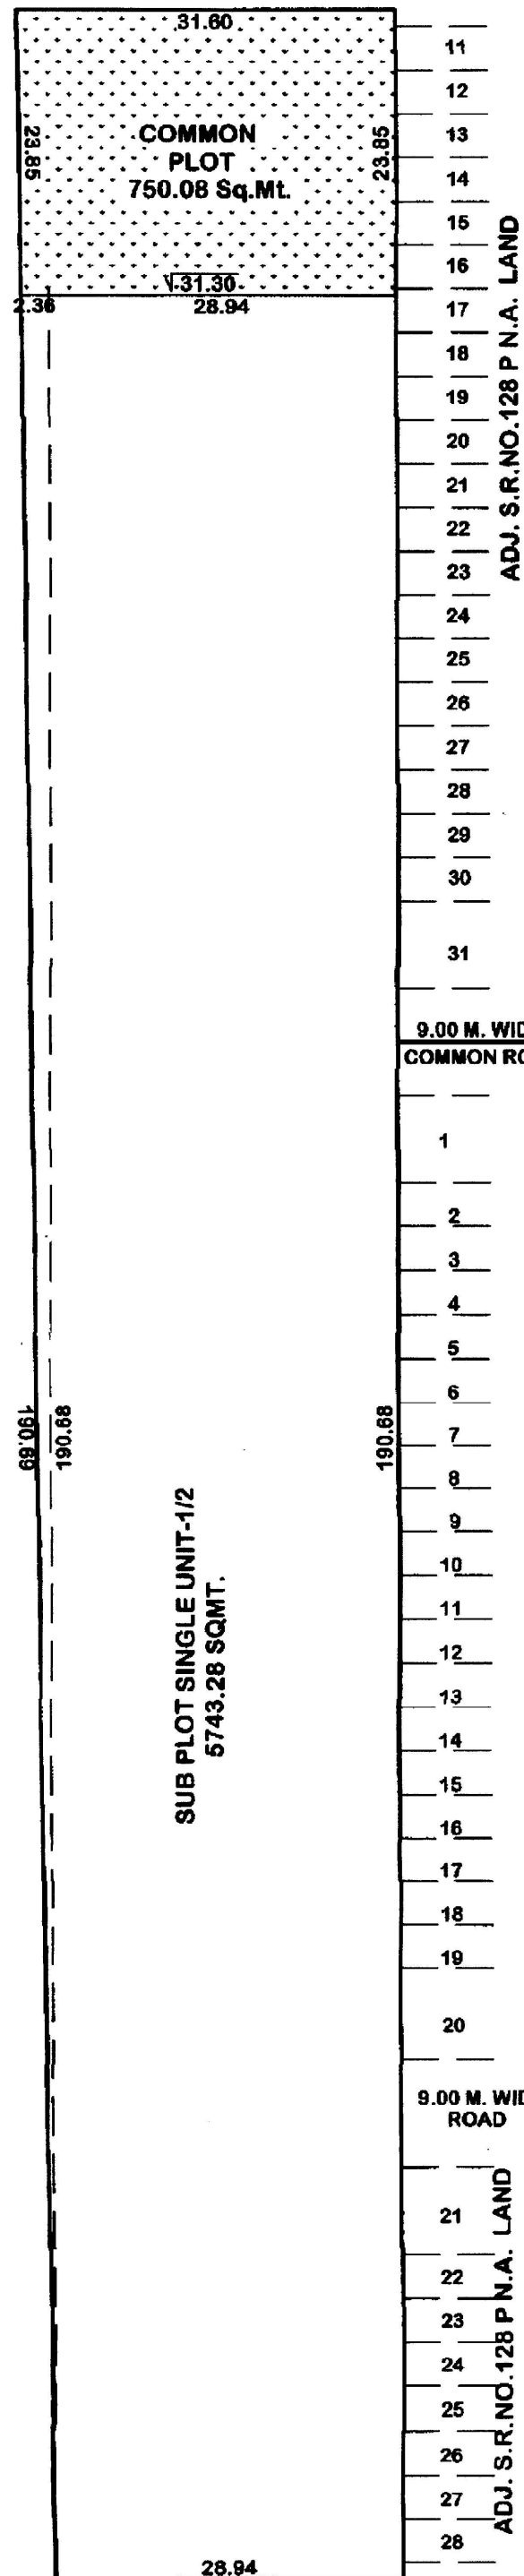

PROPOSED T.P.S. RESERVATION FOR R.M.C.

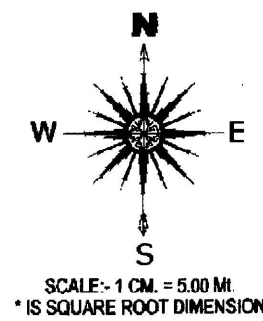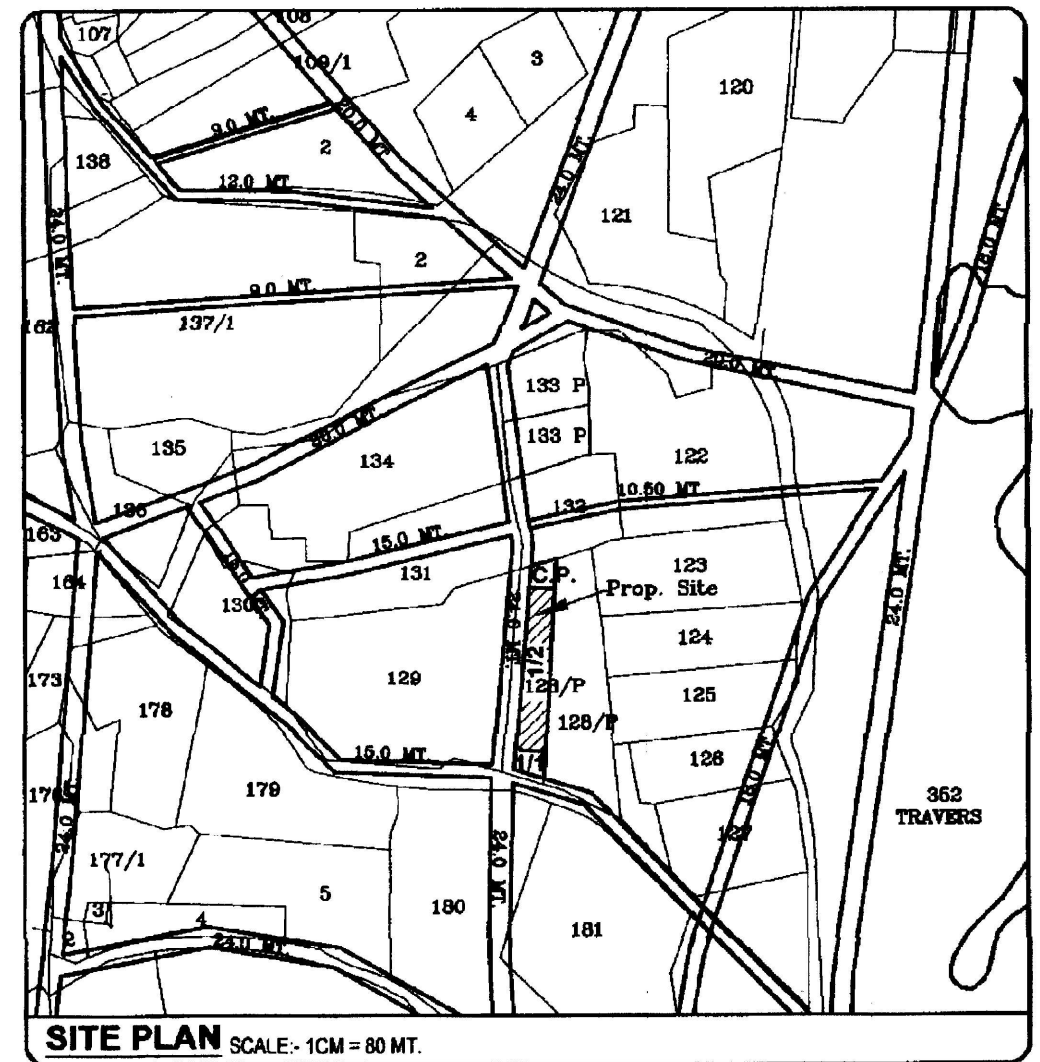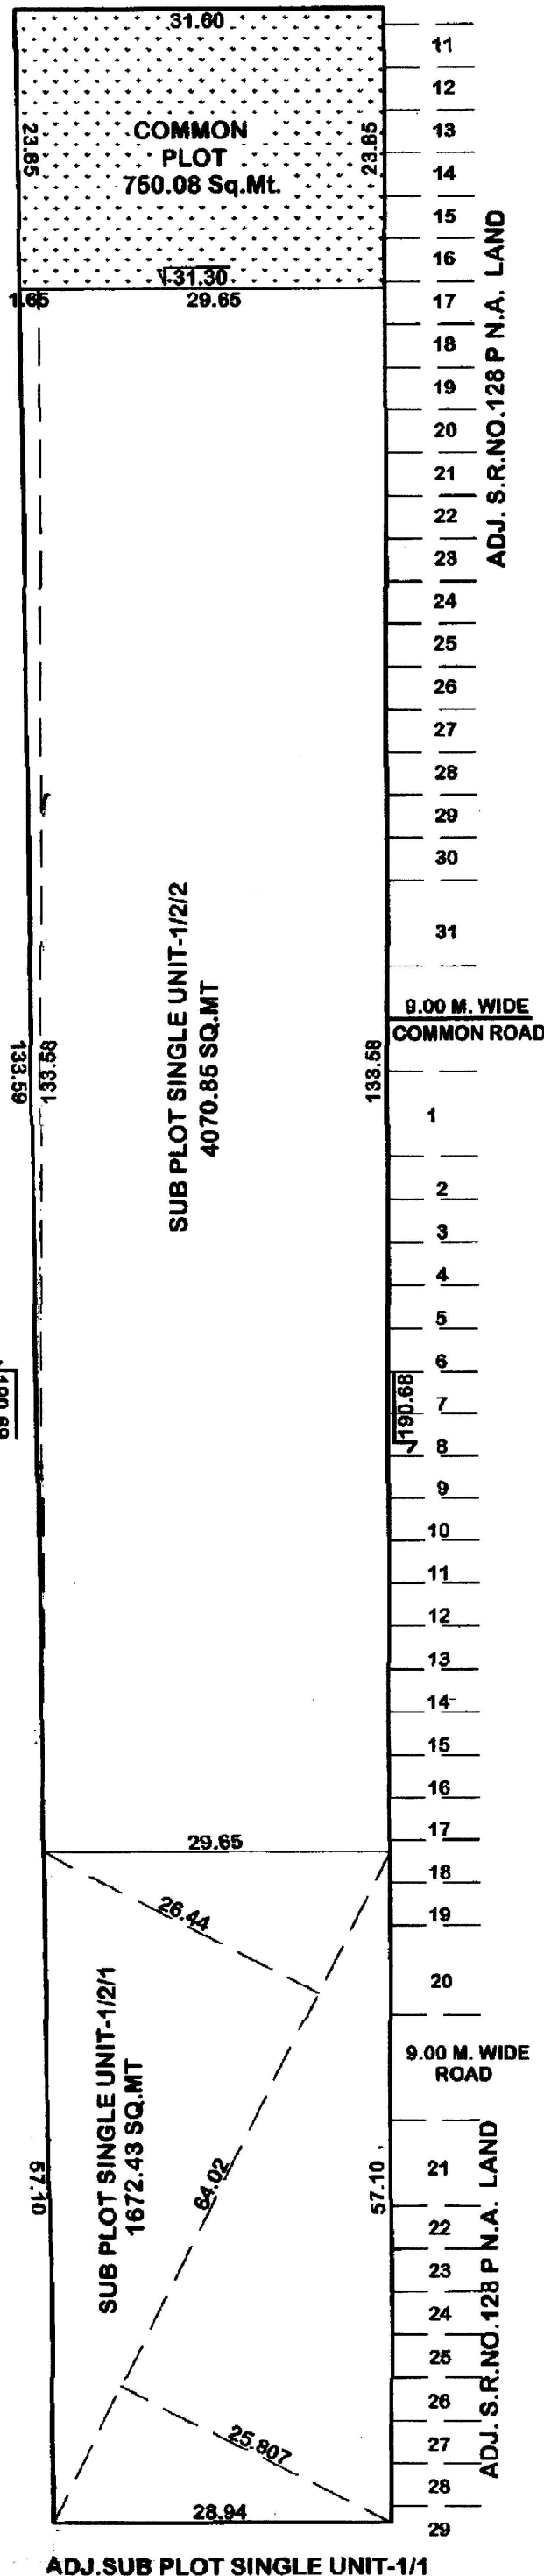

NAME OF WORK :- PROP. RESIDENCE/COMM. SUBPLOT

OWNER :- 1. LIMBABHAI LAKHMANBHAI RAMANI

2. CHHAGANBHAI LIMBABHAI RAMANI

3. RAMESHBHAI LIMBABHAI RAMANI

4. ARVINDBHAI LIMBABHAI RAMANI

5. VASANTBHAI LIMBABHAI RAMANI

6. DHIRAJLAL LIMBABHAI RAMANI

USE OF BUILDING :- RESIDENCE/ COMMERCIAL

VILLAGE :- KOTHARIYA

TALUKA/DIST. :- RAJKOT

SR NO. :- 128 P2

PLOT NO. :- SINGLE UNIT-1/2

WARD NO. :- 18

AREA TABLE

SINGLE UNIT-1/2 :- 5743.28 SQ.MT.

SUB PLOT SINGLE UNIT-1/2/1 :- 1672.43 SQ.MT.

SUB PLOT SINGLE UNIT-1/2/2 :- 4070.85 SQ.MT.

TOTAL = 5743.28 SQ.MT.

LEGEND:-

PLOT BOUNDARY

PROP. WORK.

OWNER :-

1. LIMBABHAI LAKHMANBHAI RAMANI

2. CHHAGANBHAI LIMBABHAI RAMANI

3. RAMESHBHAI LIMBABHAI RAMANI

4. ARVINDBHAI LIMBABHAI RAMANI

5. VASANTBHAI LIMBABHAI RAMANI

6. DHIRAJLAL LIMBABHAI RAMANI

1 TO 6 P.H.A. & SELF (DHIRAJLAL LIMBABHAI RAMANI)

ENGINEER:-

JAYESH MALAVIYA
Consulting EngineerB/h Kothariya, Bhamani, Haridwar-2,
Street No. 5, RAJKOT-360005
RUDA Lic. No. 004ERL09032610008
RMC Lic. No. 004ERL09032610008

AUTHORITY :-

અનુમતિ આપવામાં આવી છે
અને તેની કોપી તમારે
અને તમારા કાર્યાલયમાં
રાખવાની છે. તમારે
તમારે તમારે તમારે તમારે
તમારે તમારે તમારે તમારે
તમારે તમારે તમારે તમારે

TRUE COPY

Approved Subject to Condition
of the Office Letter
(R. C. PARSANA)
NOTARY 323 263322
Govt. of Gujarat
Rajkot District, RAJKOT

OWNER'S COPY
APPROVEDAF-AS-ASST. TOWN PLANNER
Rajkot Municipal Corporation