



**PROPOSED COMMERCIAL CUM RESIDENTIAL LAY-OUT & BUILDING PLAN FOR R.S.No:225,
O.P.No:38/2, F.P.No. 50, T.P.NO.2 , AT VILL : SEVASI , DIST. VADODARA.**

APPROVED SUBJECT TO CONDITION
LAD COVEN IN BUILDING (TOWERS)
Order No. Vada / Plan - 4 / (Permit) (16
Date : 01/01/2023
Urban Development Authority
Vadodra.


Owner / Builder / Organiser / Developer
Or Authorised Agent of Owner

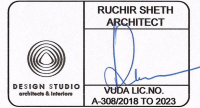


2/3

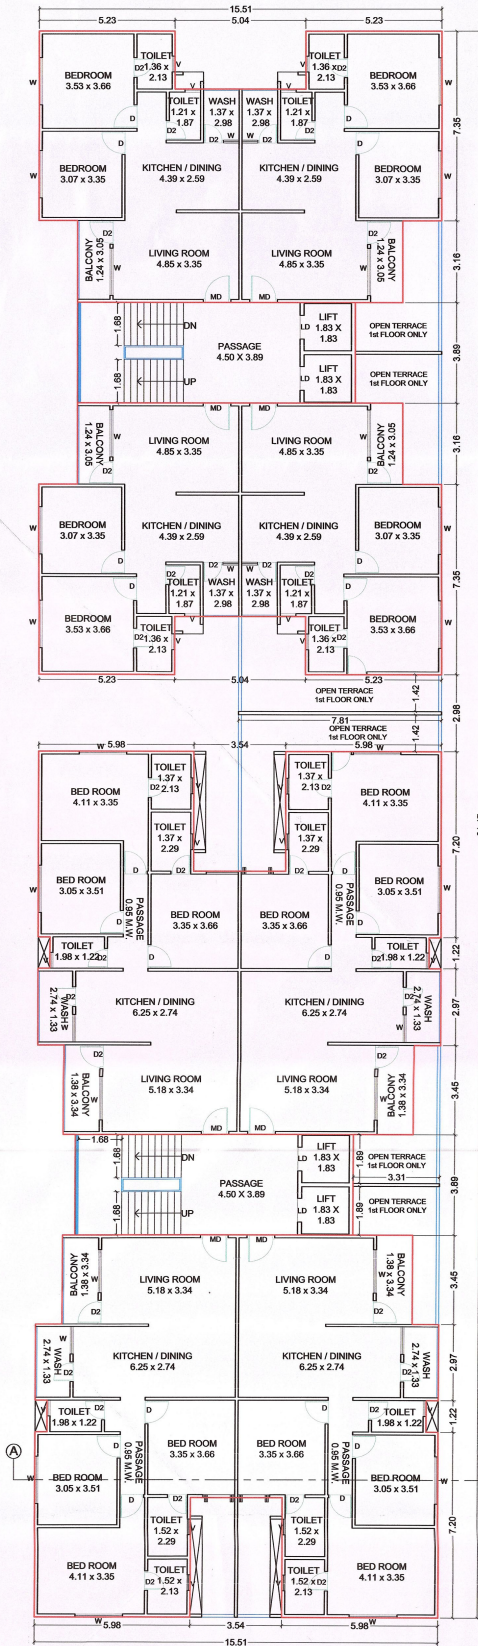

BUILT UP AREA = 695.82+83.21 [LIFT+STAIR] = 779.03 sq.mt.
F.S.I. AREA = 695.82 sq.mt.

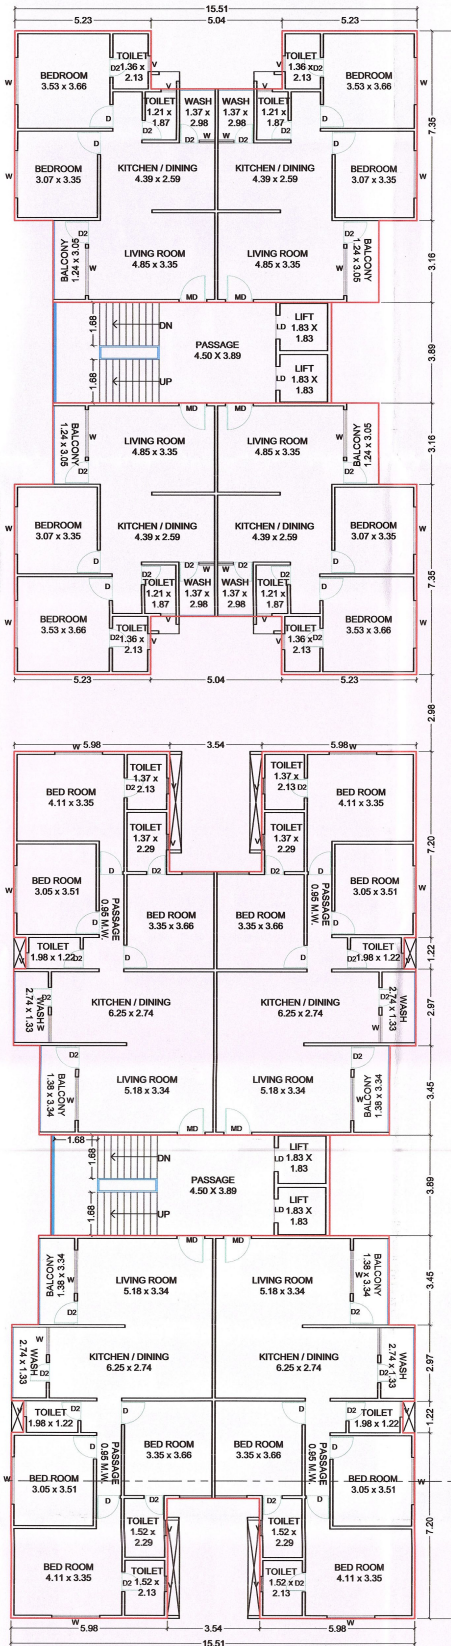

BUILT UP AREA = 695.82+83.21 [LIFT+STAIR] = 779.03 sq.mt.
F.S.I. AREA = 695.82 sq.mt.

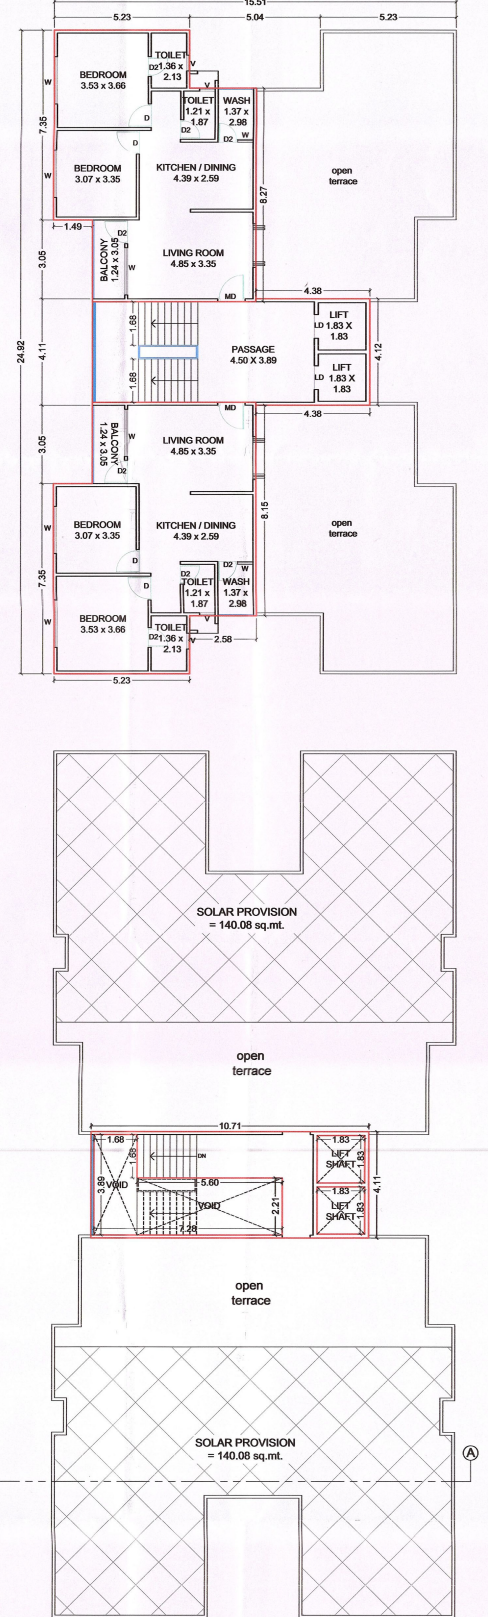

BUILT UP AREA [18.42 (TOW. A)+143.29+42.61 (TOW. B) [LIFT+STAIR] = 204.32 sq.mt.
F.S.I. AREA = 143.29 sq.mt.