


NO. GH/V/170 OF 2010/TPS-112008-3730-L Dt:23-12-2010

FINAL PLOT NO: 228

ORIGINAL PLOT NO: -



SCALE: 1c.m.= 25 Mts.

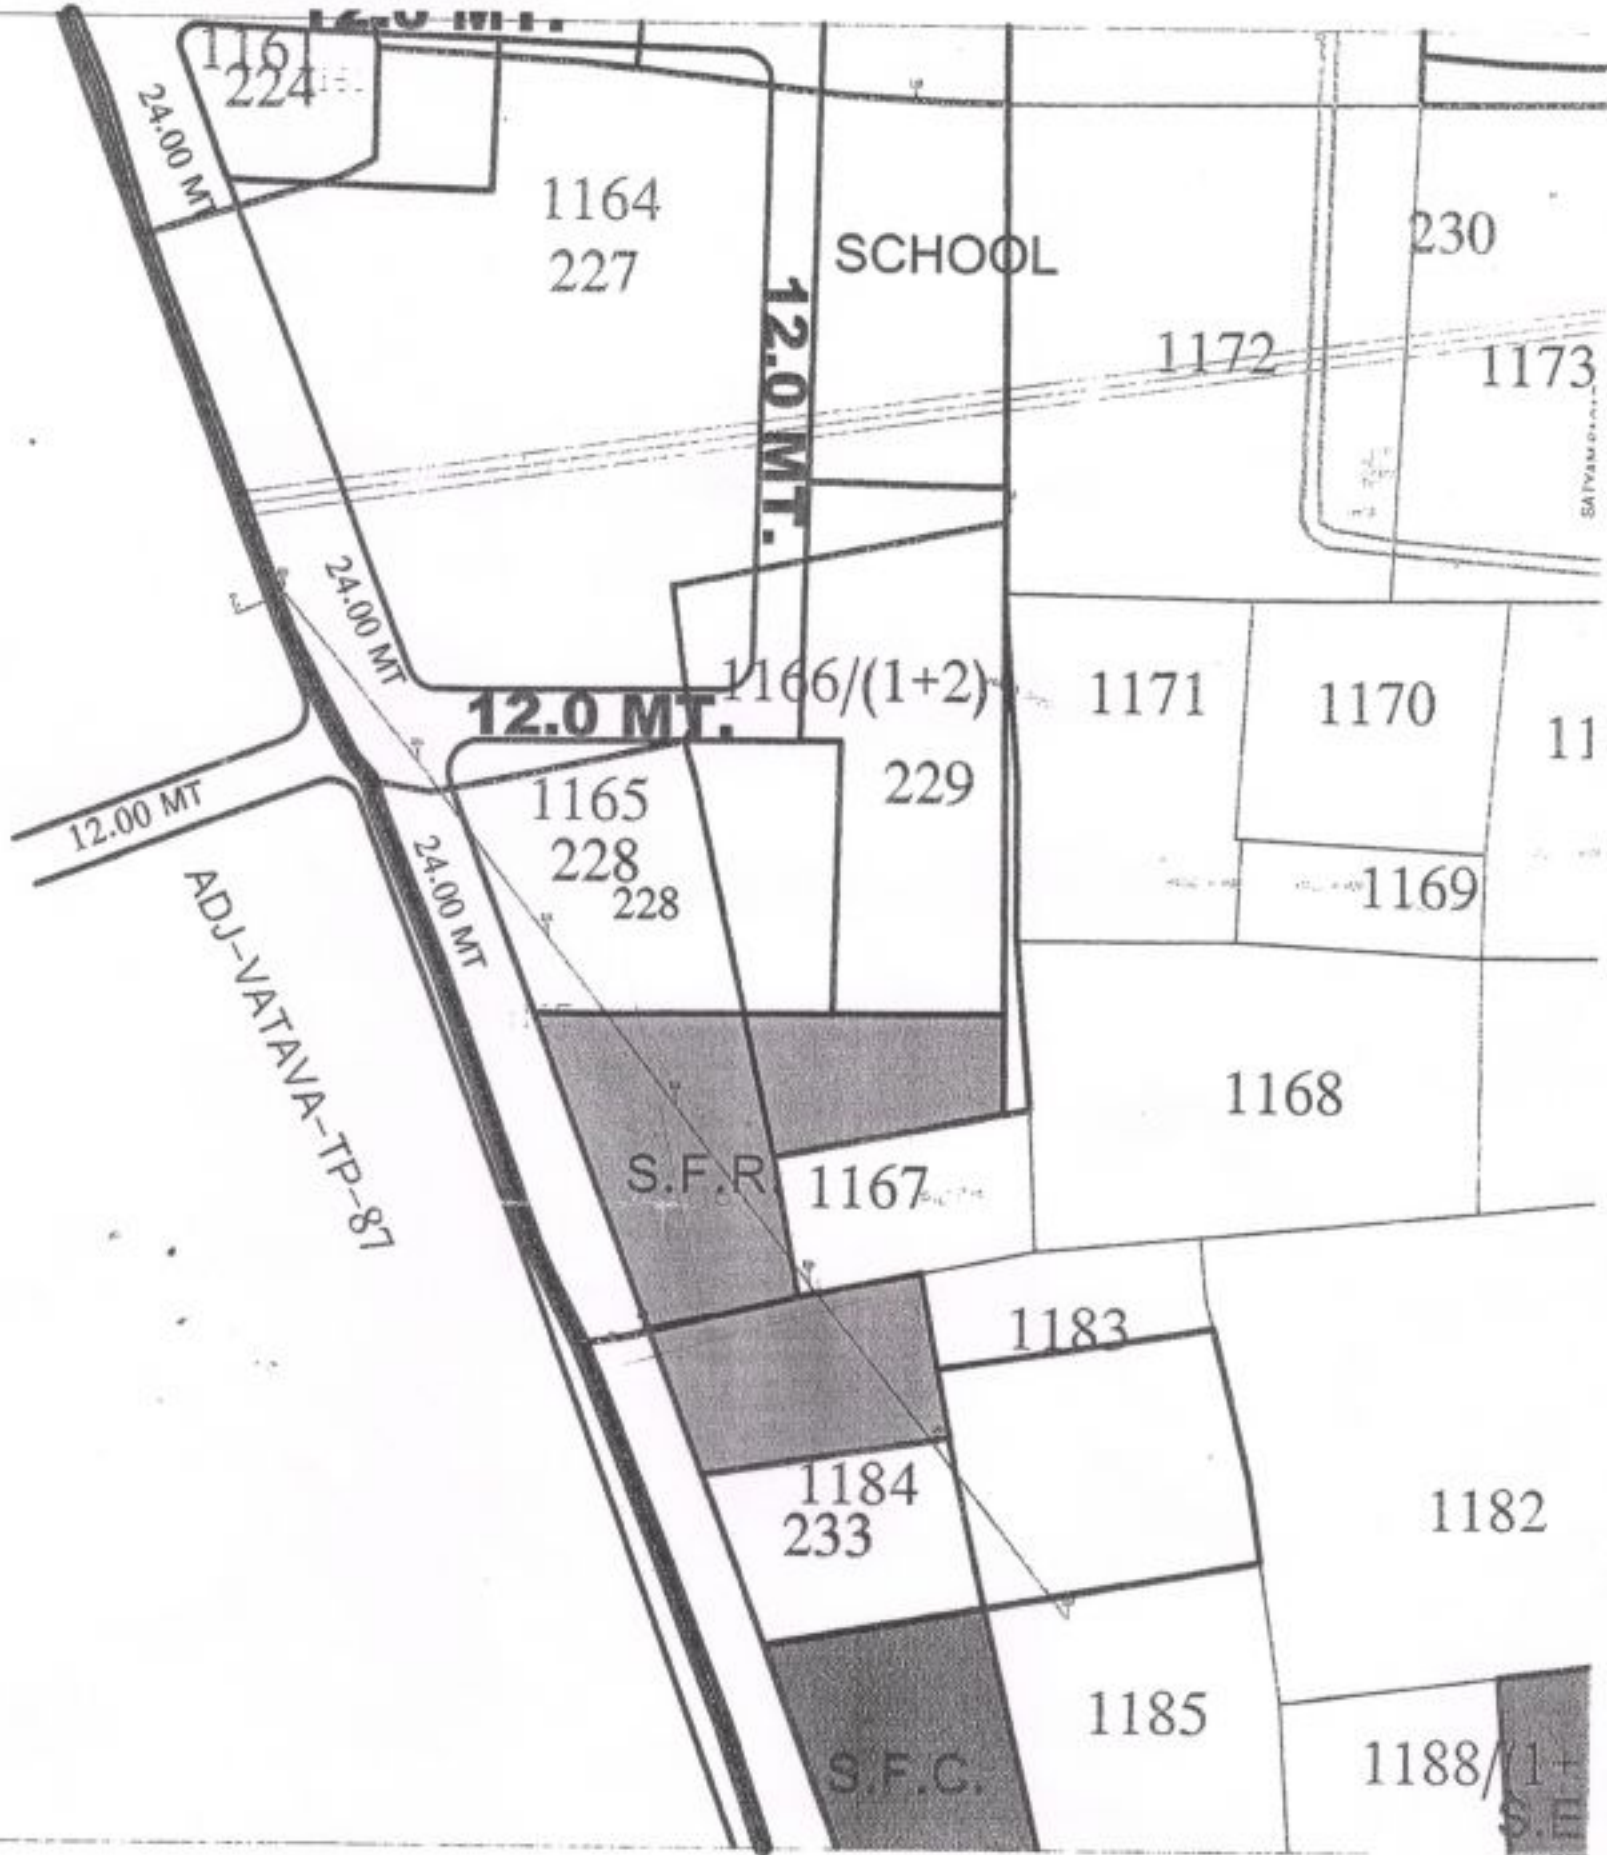

This part plan is certified for the F.P NO: 228

Note:- (1) This part plan cannot be used for making any entry in revenue records and can not be considered As Development Permission or Permission for Addition /Alteration .

(2) Final plots boundary and allotment of final plot as subject to variation.

નોંધ:- આ ફક્ત ટી.પી. સ્કીમ મુજબનો પાર્ટ-પ્લાન છે. રોડલાઈનની અસર/ઓર્નિંગ વિગેરે બાબતો અંગે સીડીપી મુજબનાં પાર્ટ-પ્લાન/અભિપ્રાય મુજબ વર્તવાનું રહેશે.

અરજદાર દ્વારા ઇ.નં. 20170609/2490 તા. 9/6/17 થી નકલની માંગણી કરેલ હોઈ પહોંચ નં. 733/66 તા. 9.6.17 રા. 1000/સુલ લઈ નકલ આપવામાં આવેલ છે.

LEGEND

- O.P. BOUNDARY
- F.P. BOUNDARY
- ROAD
- T.P.S. BOUNDARY

TRUE COPY

[Signature]
9/6/2017

TOWN PLANNING INSPECTOR
TOWN DEVELOPMENT DEPARTMENT
AHMEDABAD MUNICIPAL CORPORATION
AHMEDABAD

Prep. By

Chd. By:

H. D' man: