
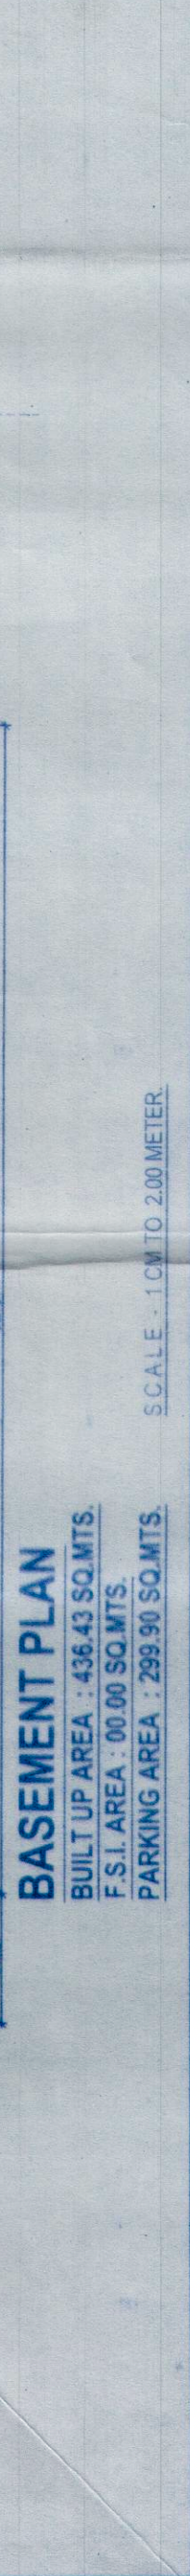
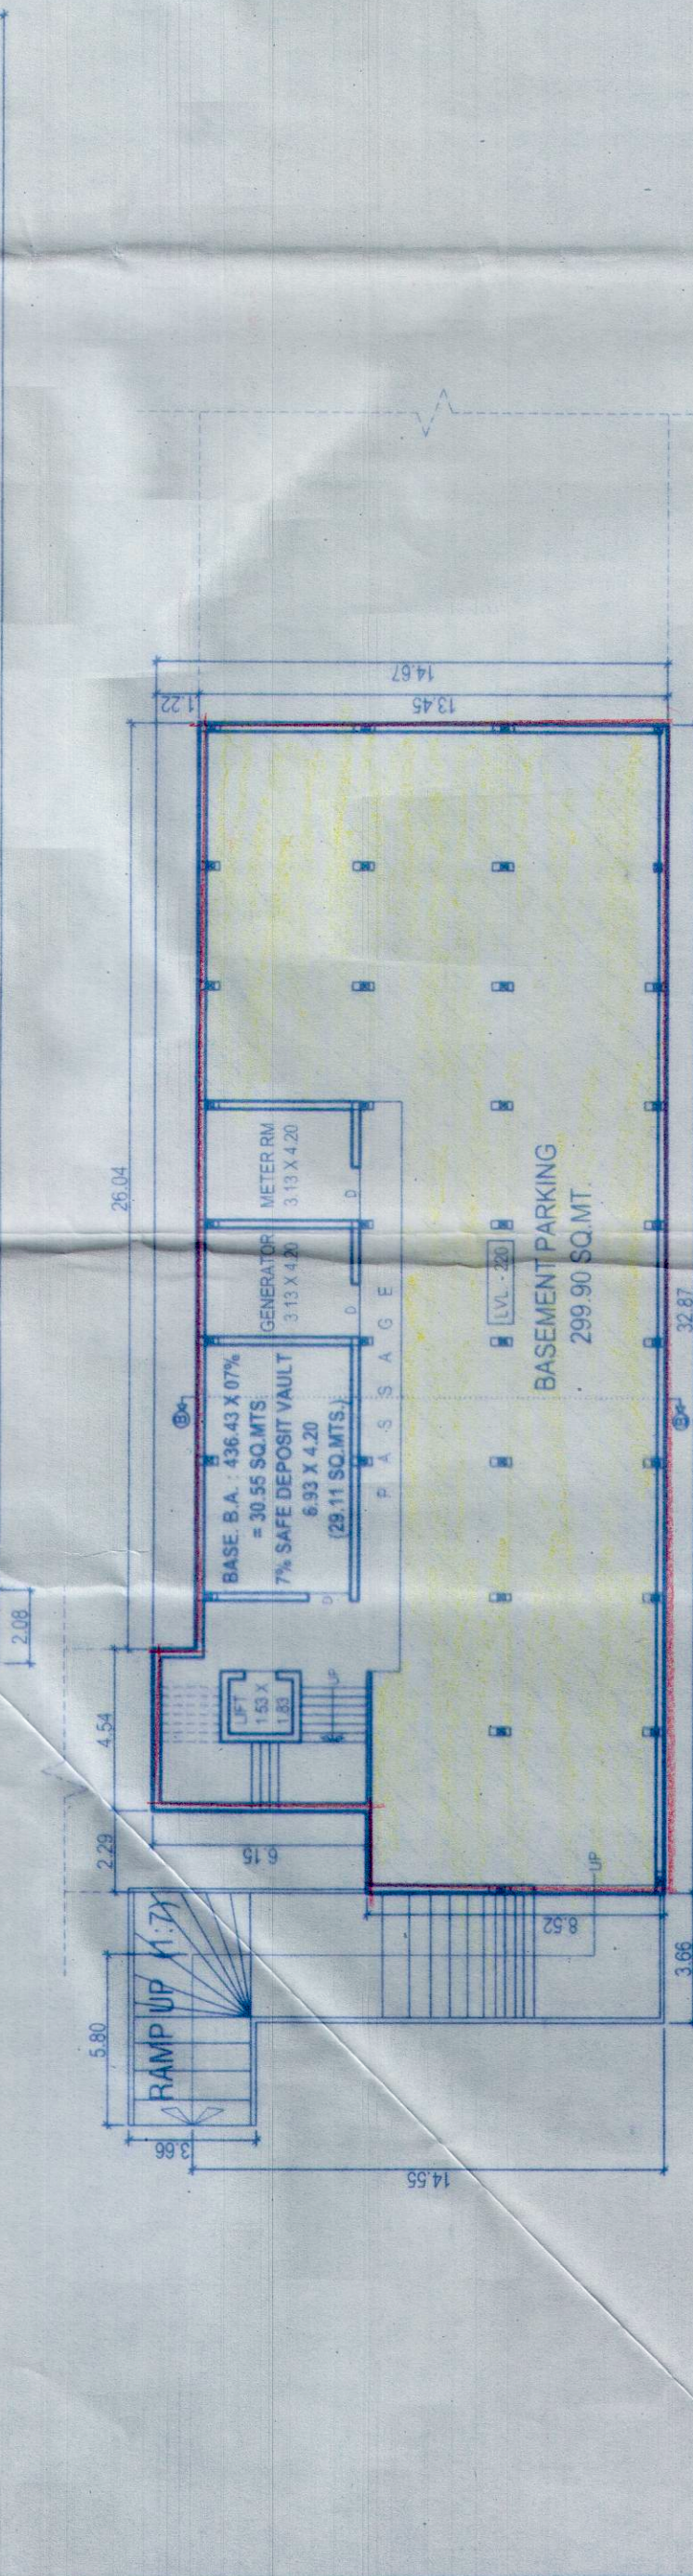
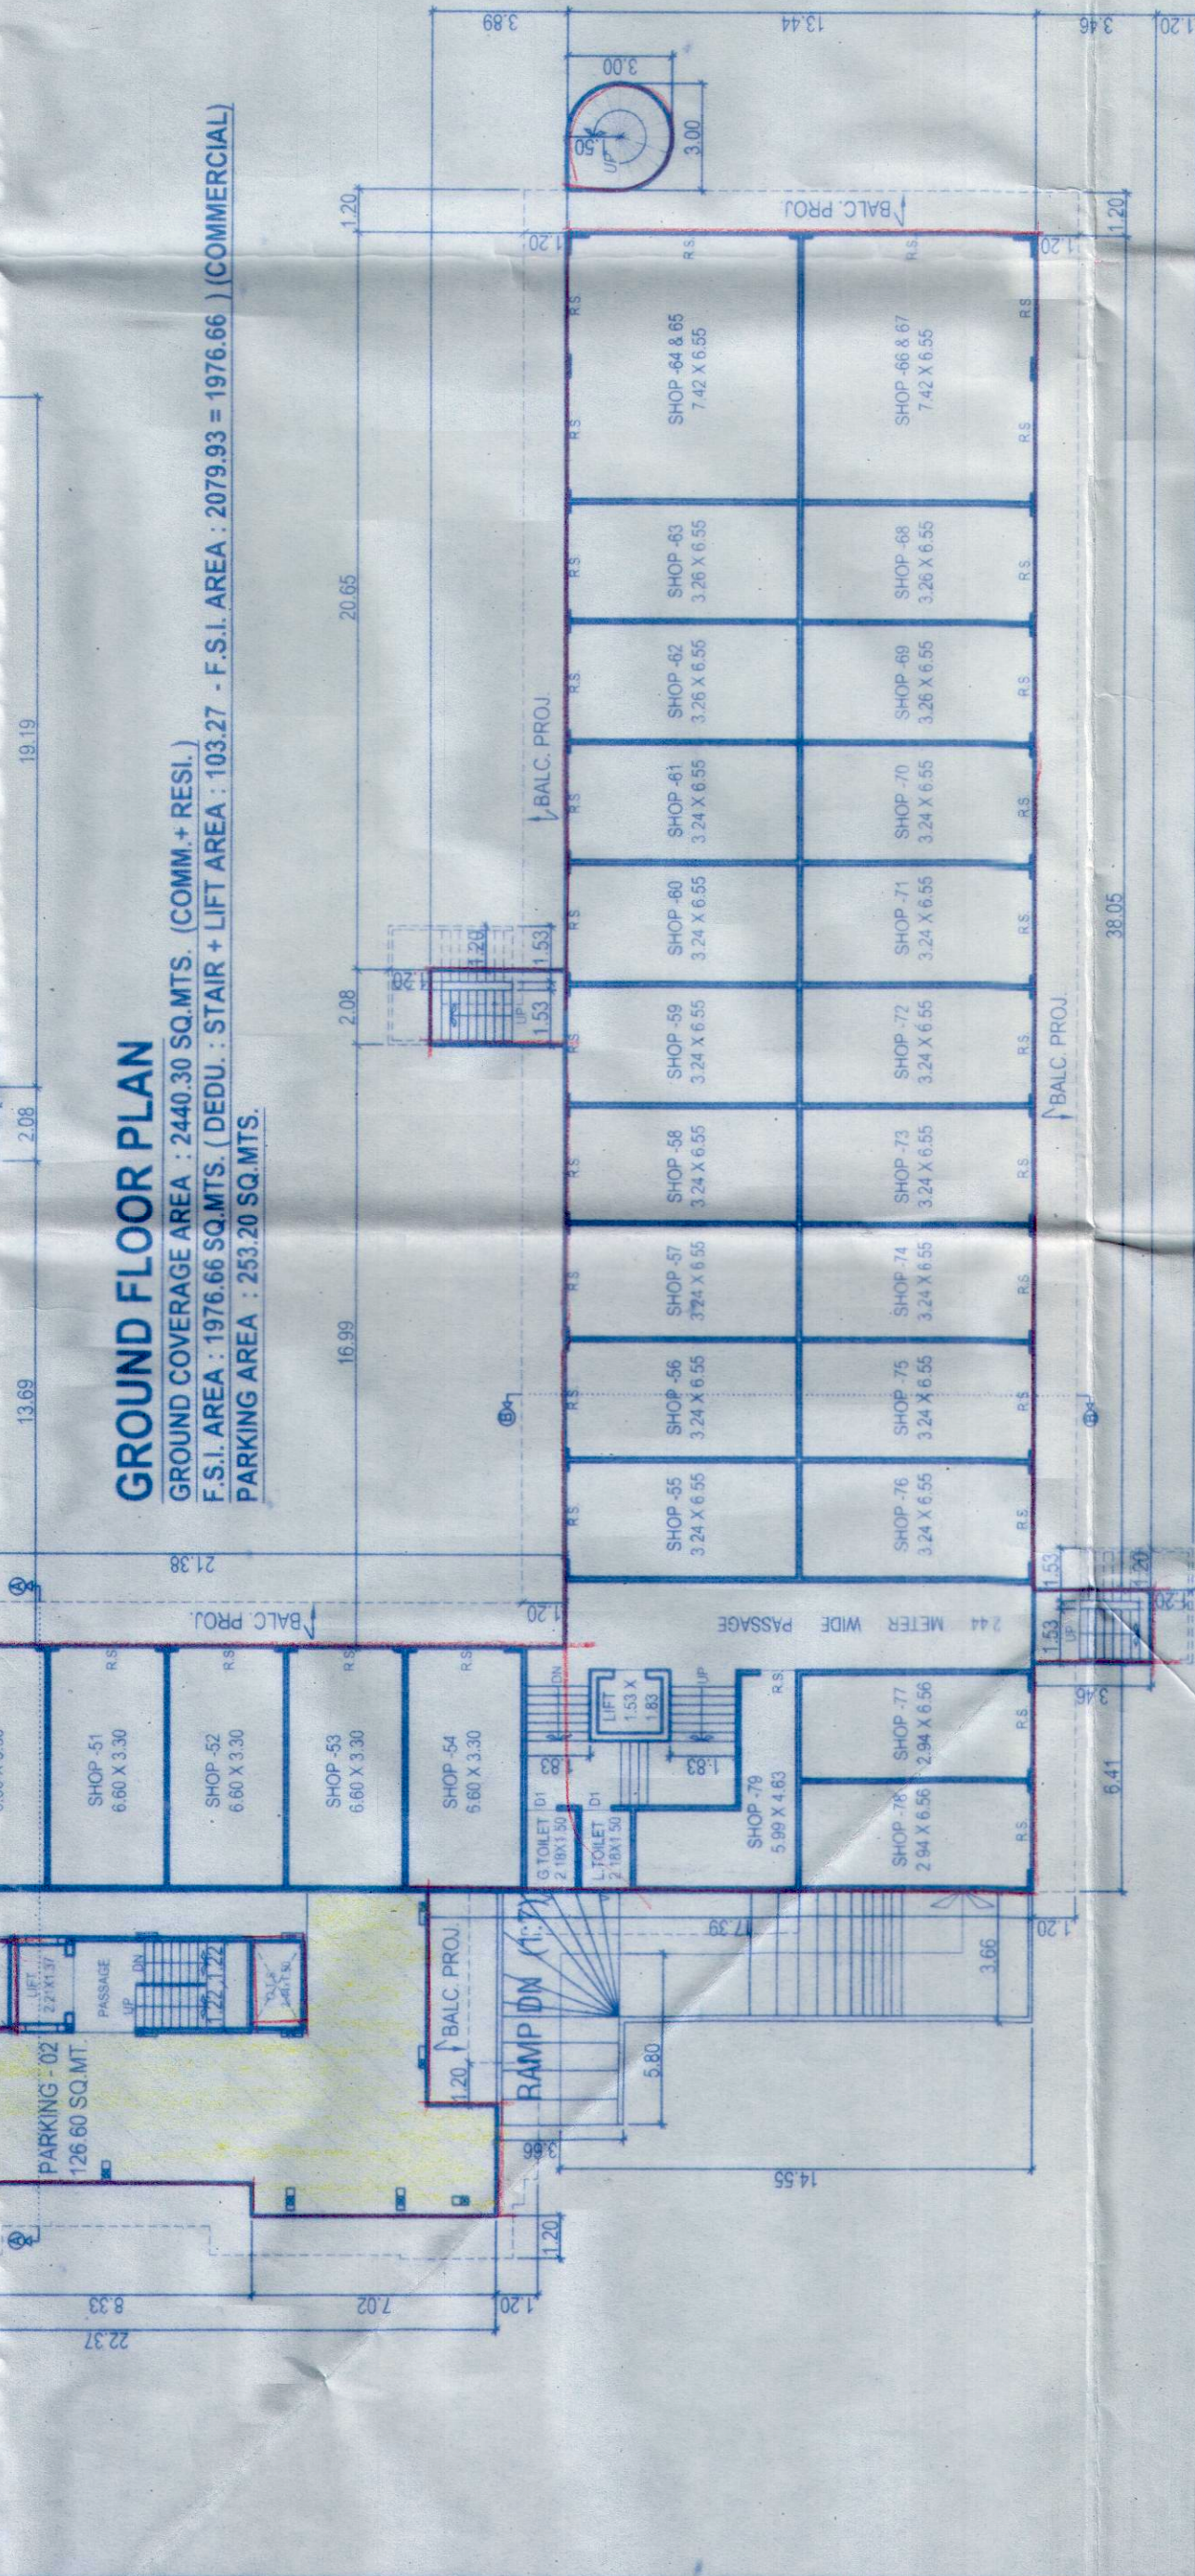
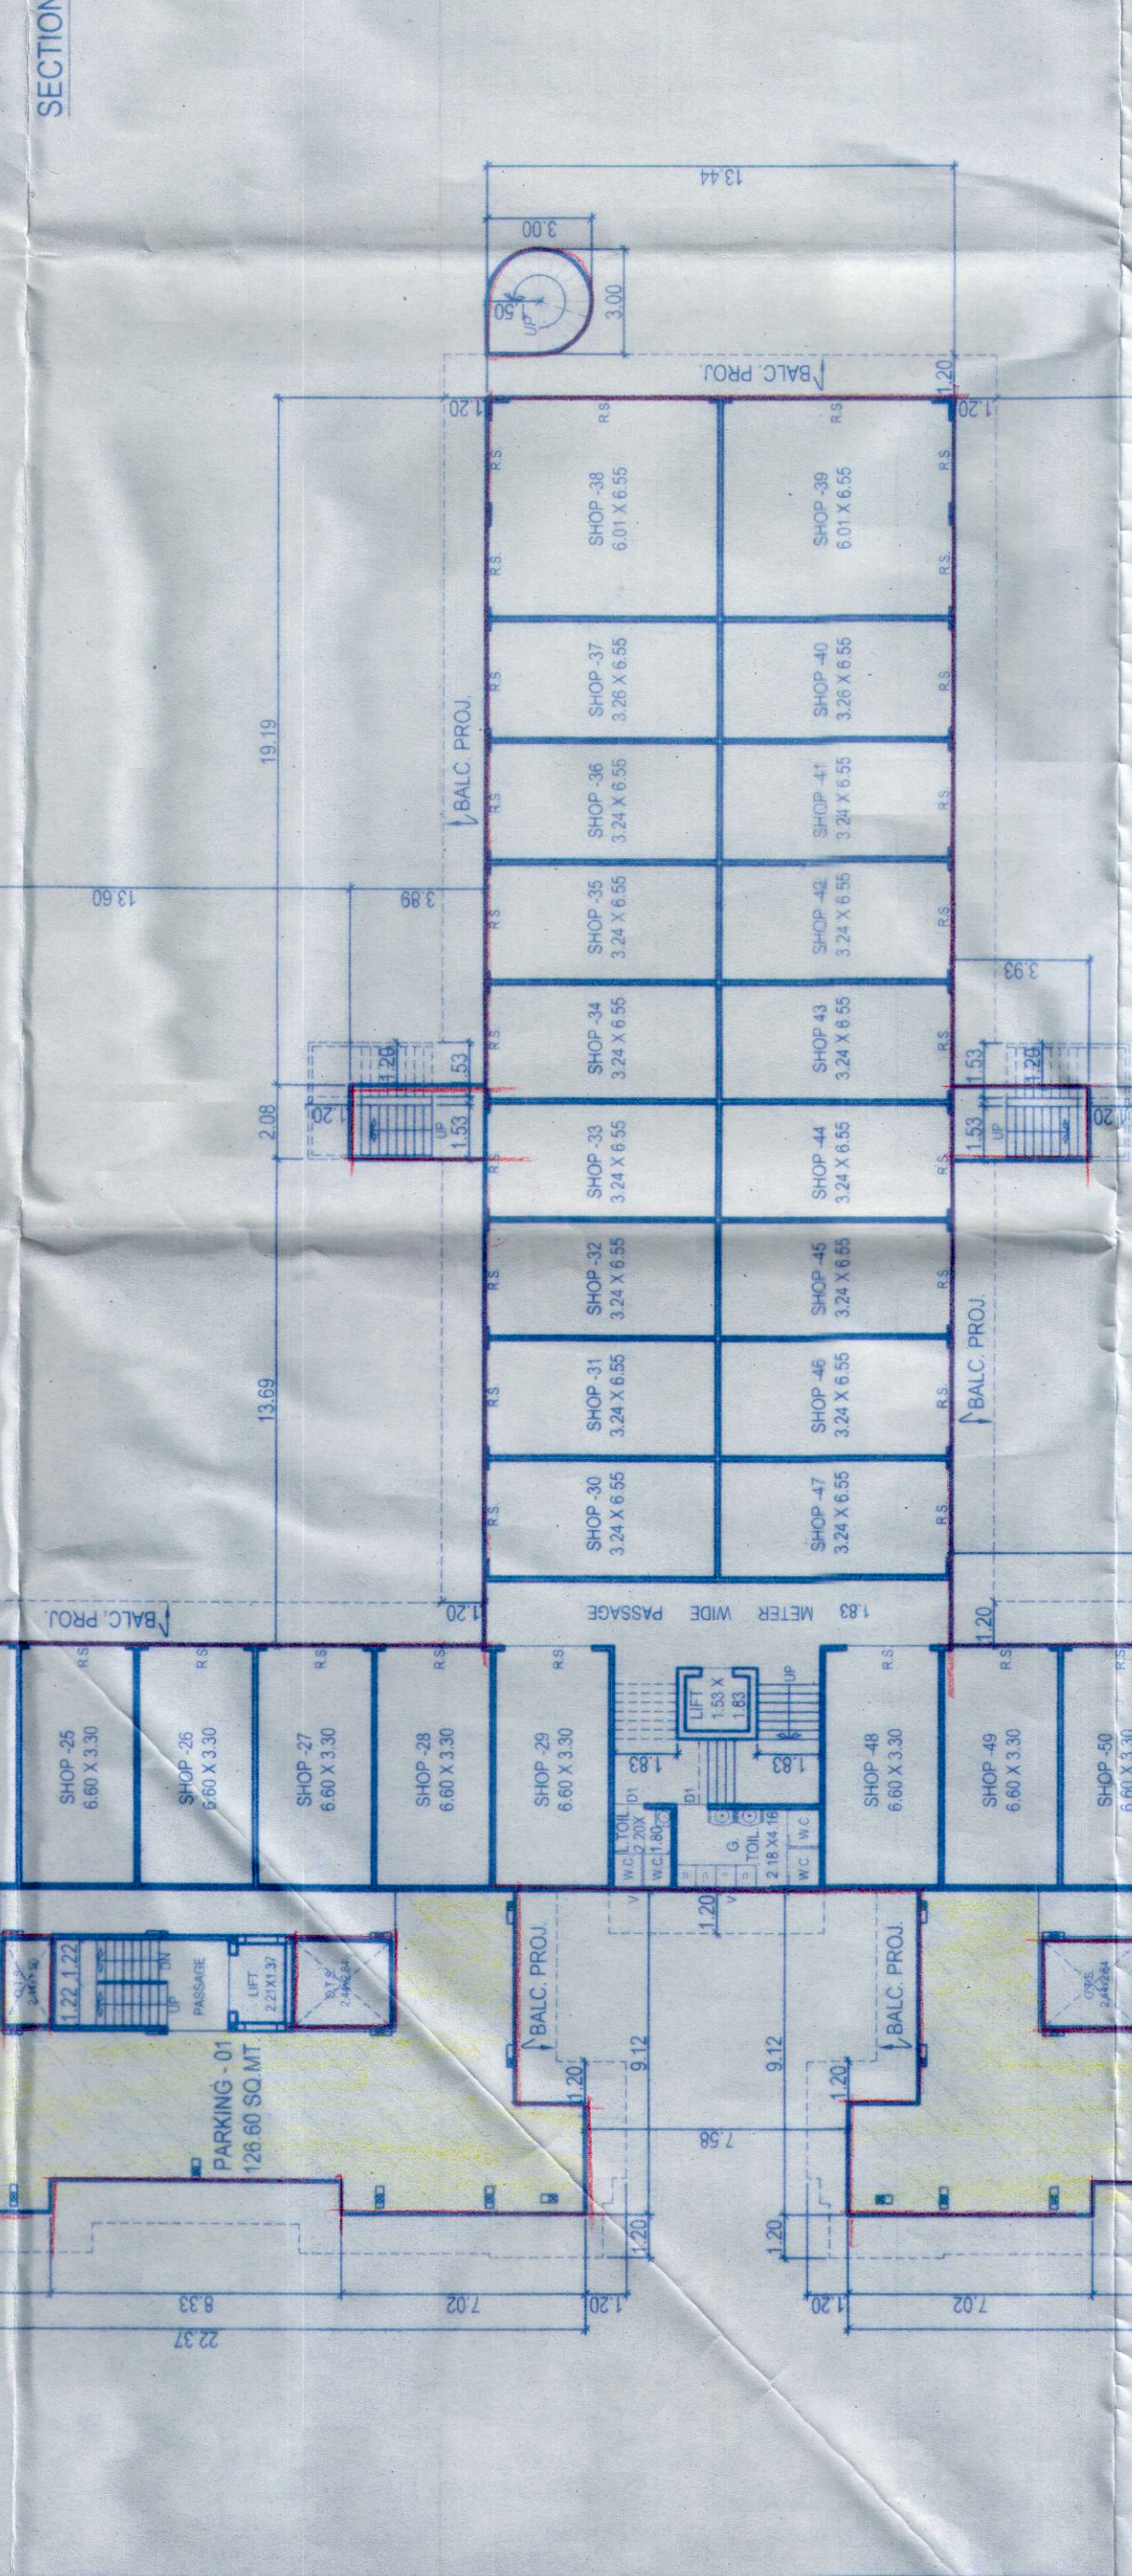
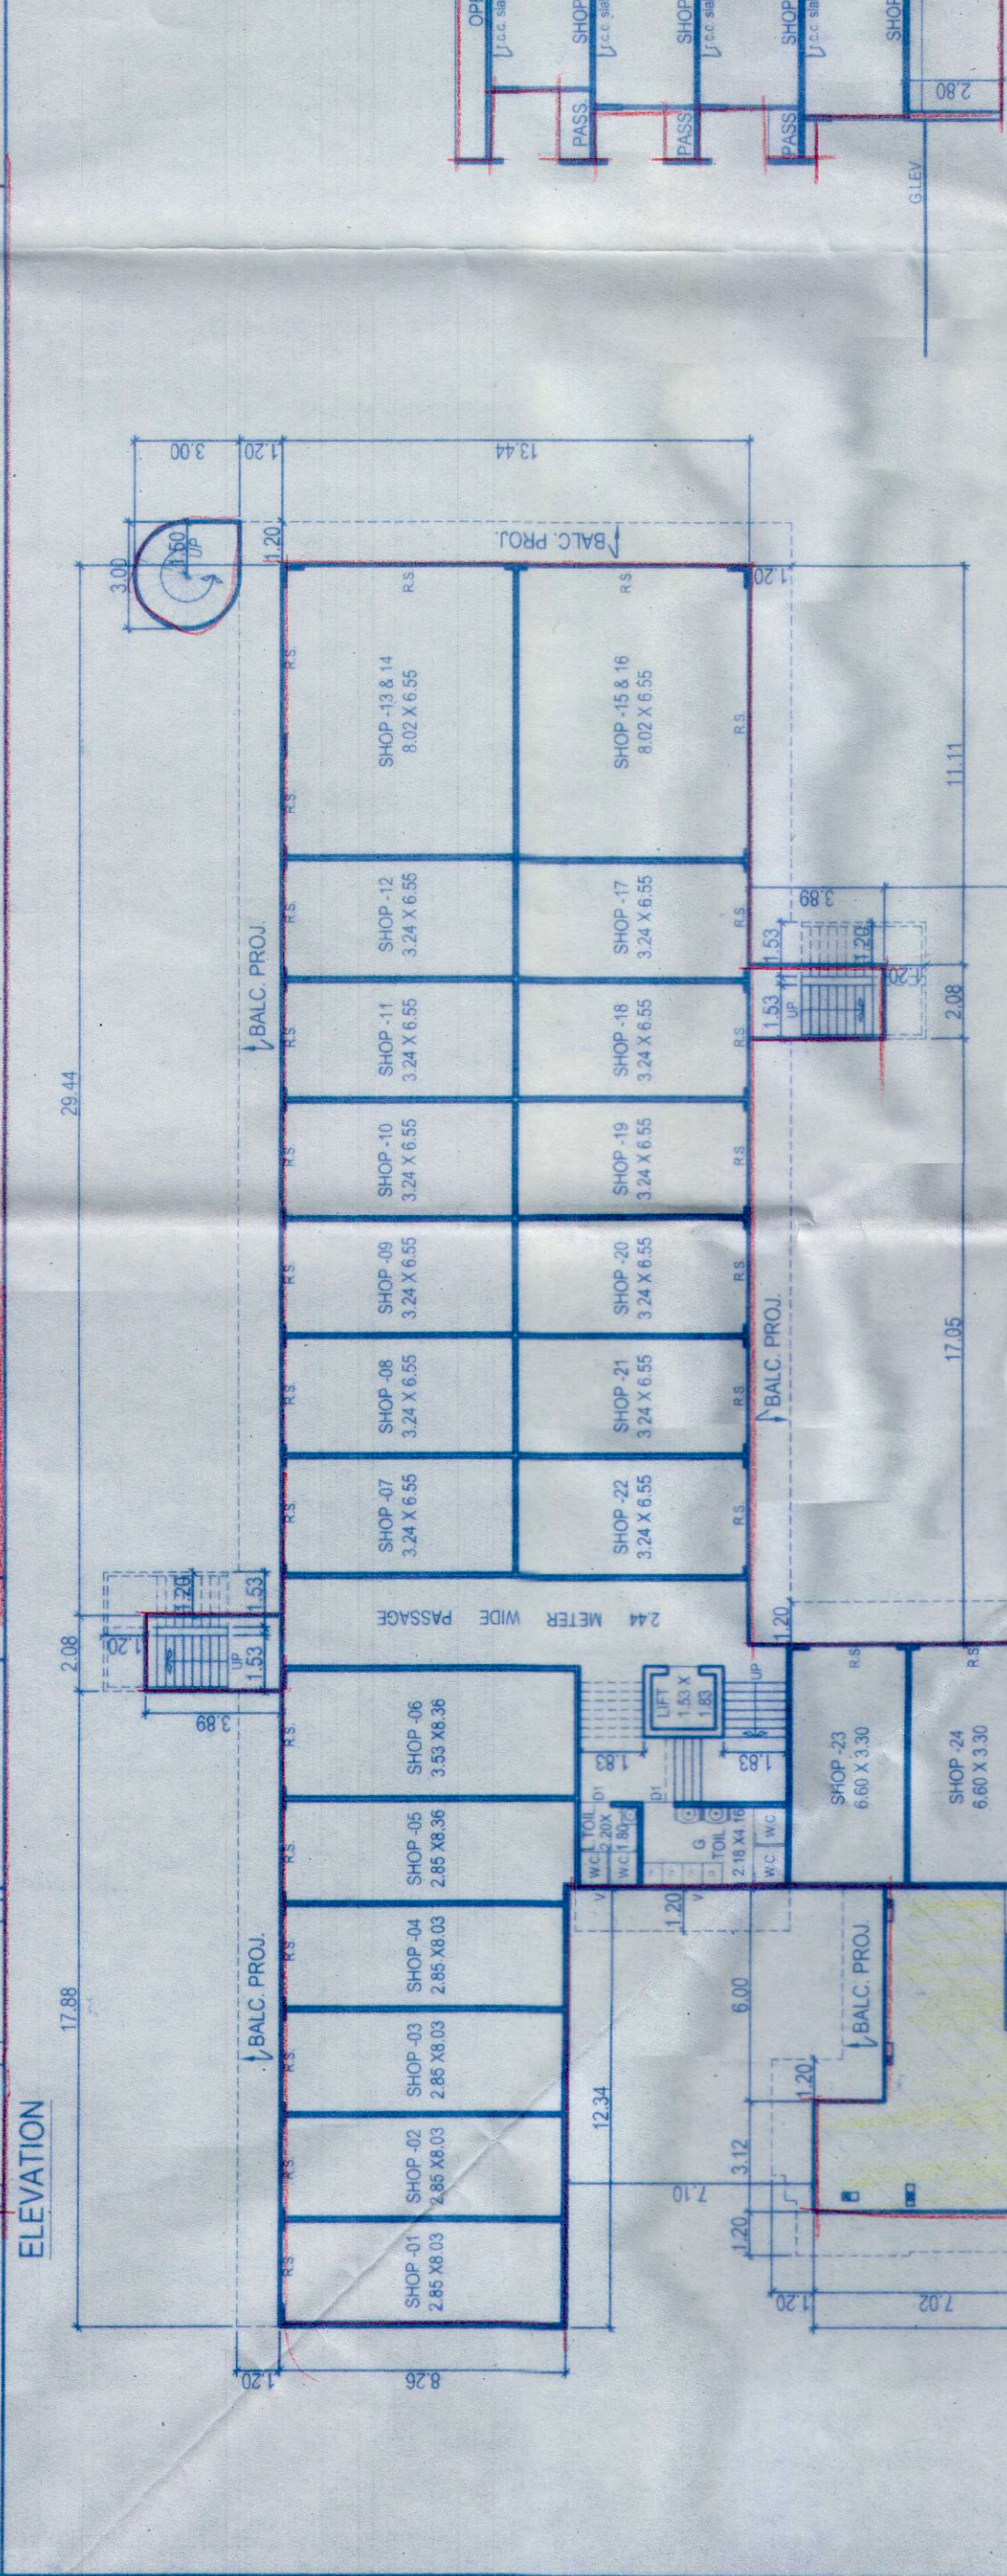


PROPOSED BUILDING PLAN FOR "SUN ONYX" IN R.S.NO : 224 / 2 / A , O.P.NO : 127,
F.P.NO : 127 , T.P.S. NO : 35 AT VILLAGE - JAMBUVA, TA. - DIST. : VADODARA.

2/6

Stamp & Signature Of Approval

Approved Subject to Condition held
Down in Building Permission
Order No. 5017224/2381984
Date: 31.12.19
Dr. Town Development Officer
Vadodra Mahanagar Samiti
Vadodra Mahanagar Samiti

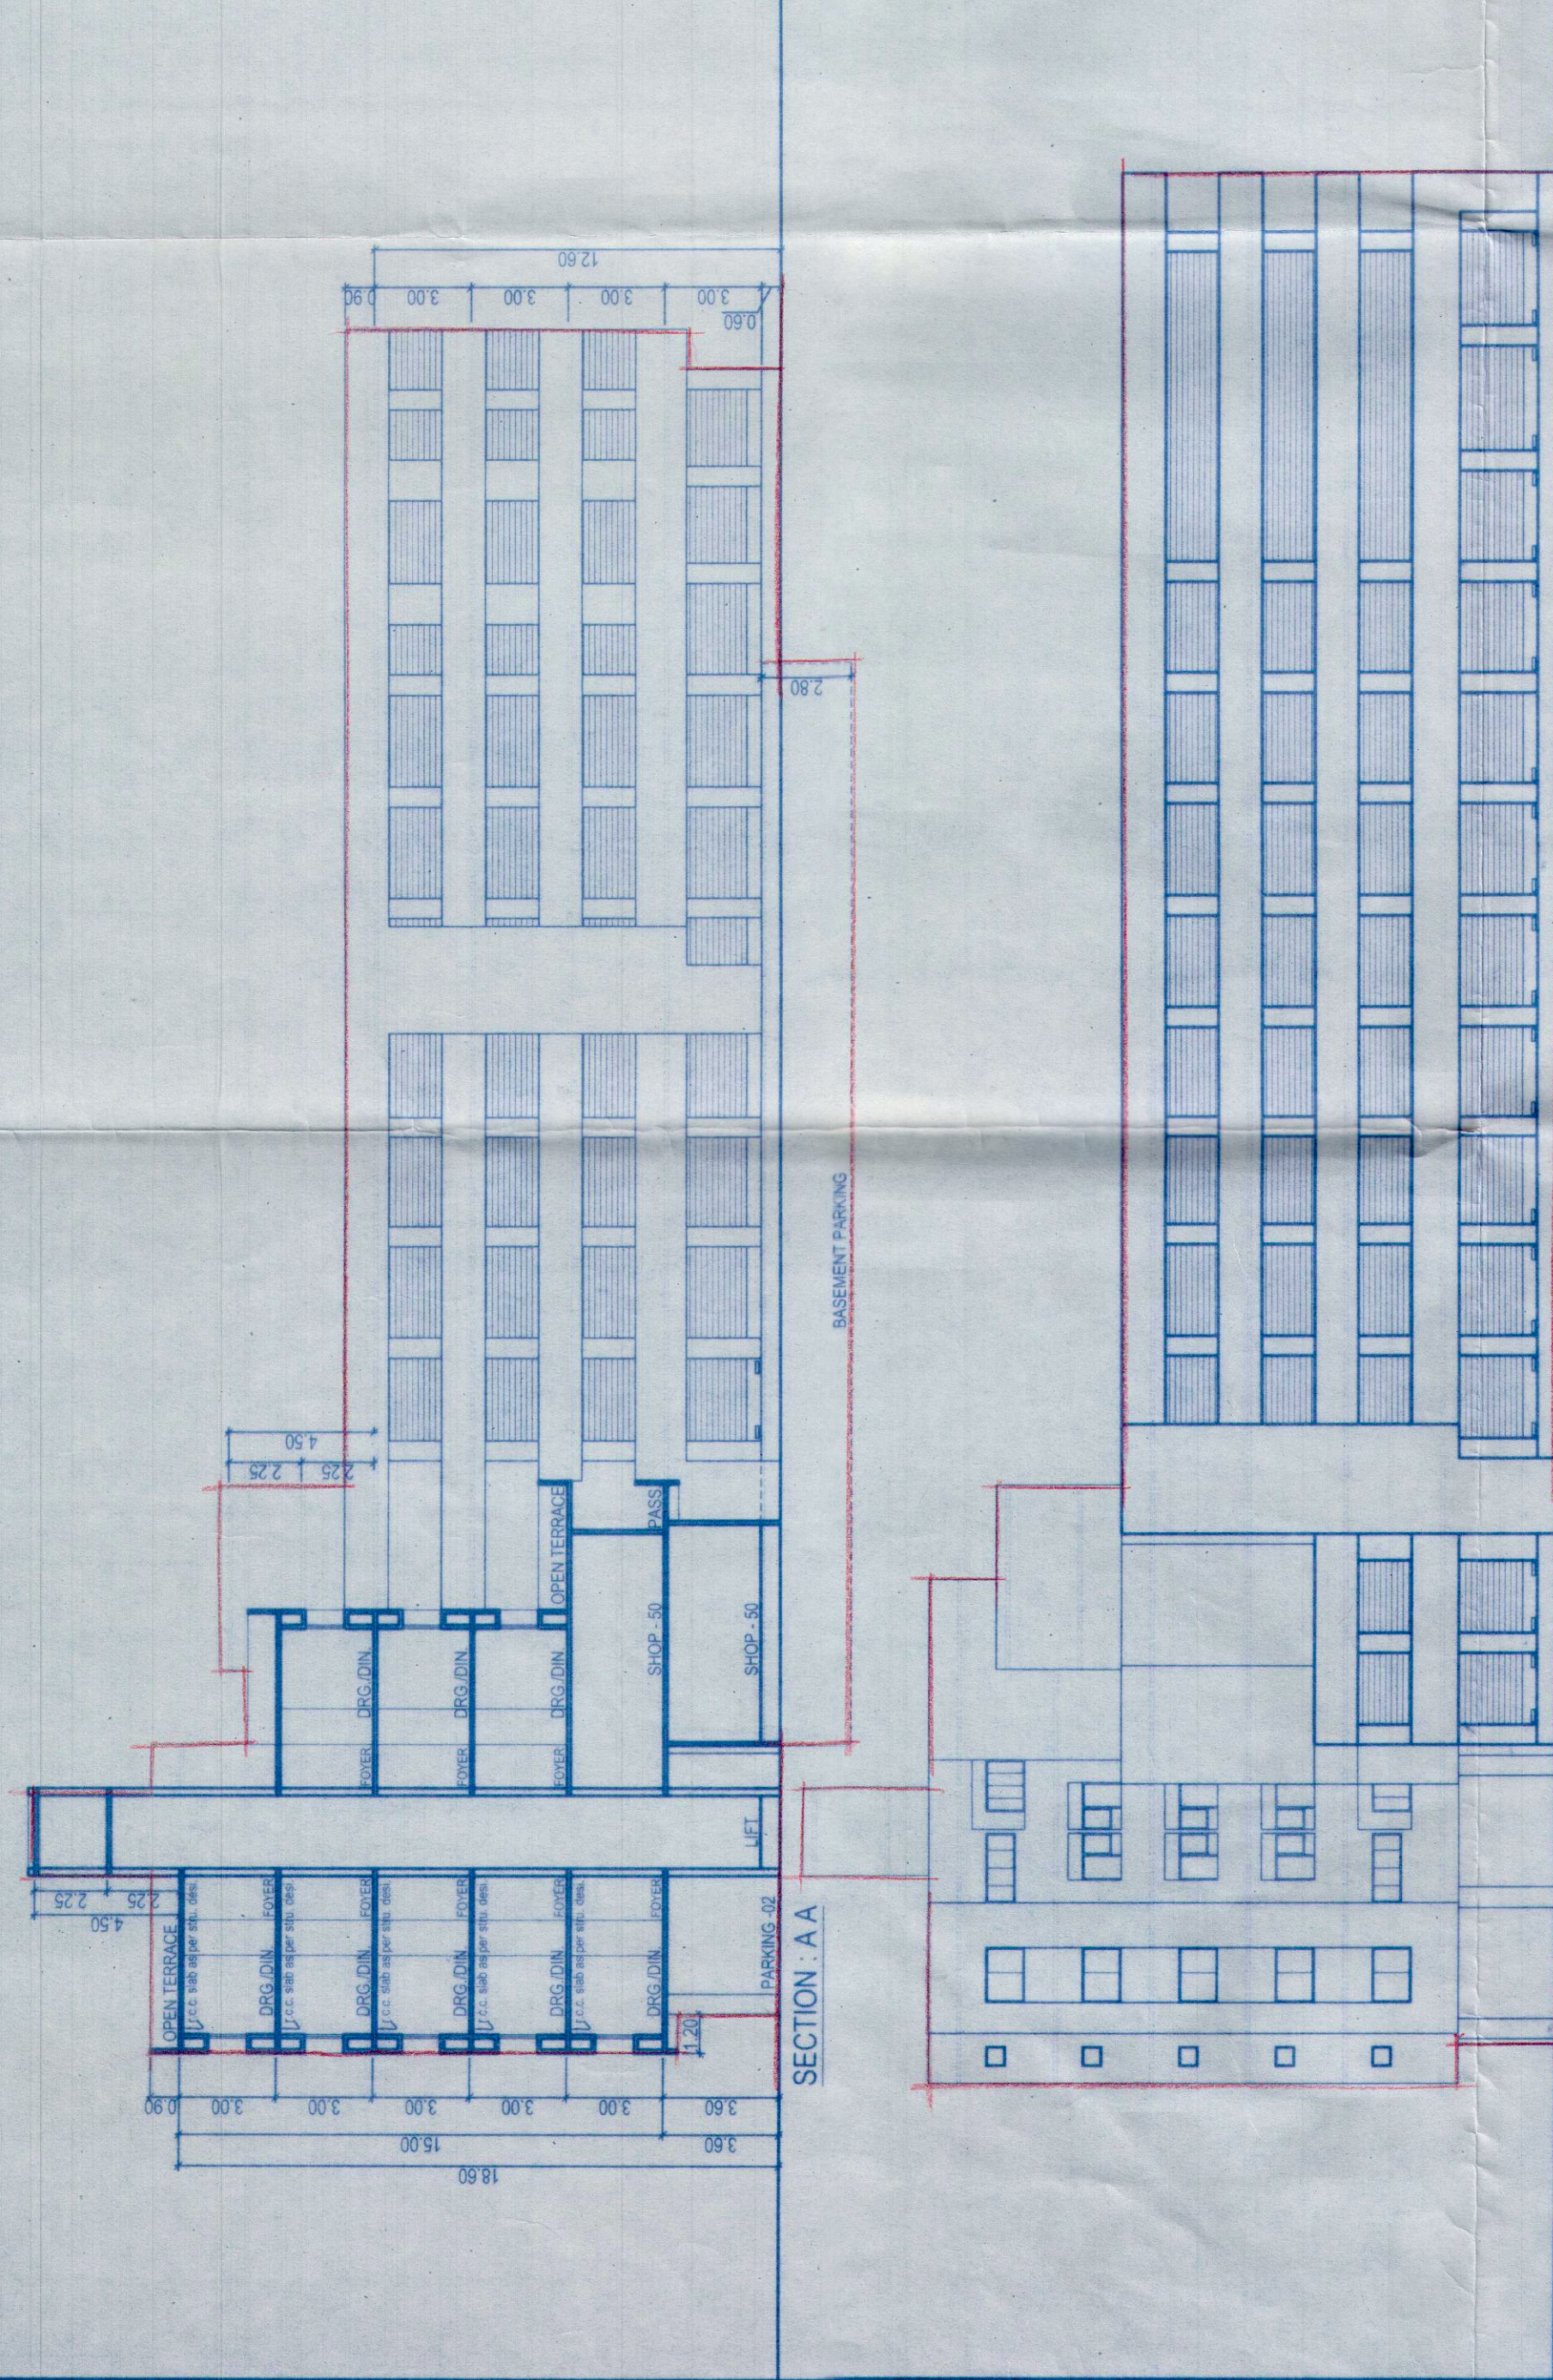

Schedule of Opening	
Doors	D 1.06 X 2.13 D1 0.90 X 2.13 D2 0.75 X 2.13
Windows	W 1.83 X 1.20 W1 0.90 X 0.90 W1 0.61 X 1.20
Ventilation	V 0.61 X 0.61

Signature Of Owners / Builders.

Owner/ Builder / Organiser / Developer
or Authorised Agent of Owner

Signature Of Architects-Engineers

(JITENDRA S PATEL)

Architects-Engineers

124, 125 First Floor, Ashwamegh Complex,
Opp. Savaji Vihar Club, Rajmahal Road,
Vadodra-390 001, Ph. (0265) 2419241
V.M.S.S. LIC. NO. : ER / 38 / 2013 TO 2016
V.U.D.A. LIC. NO. : 68 / 2015 TO 2016