
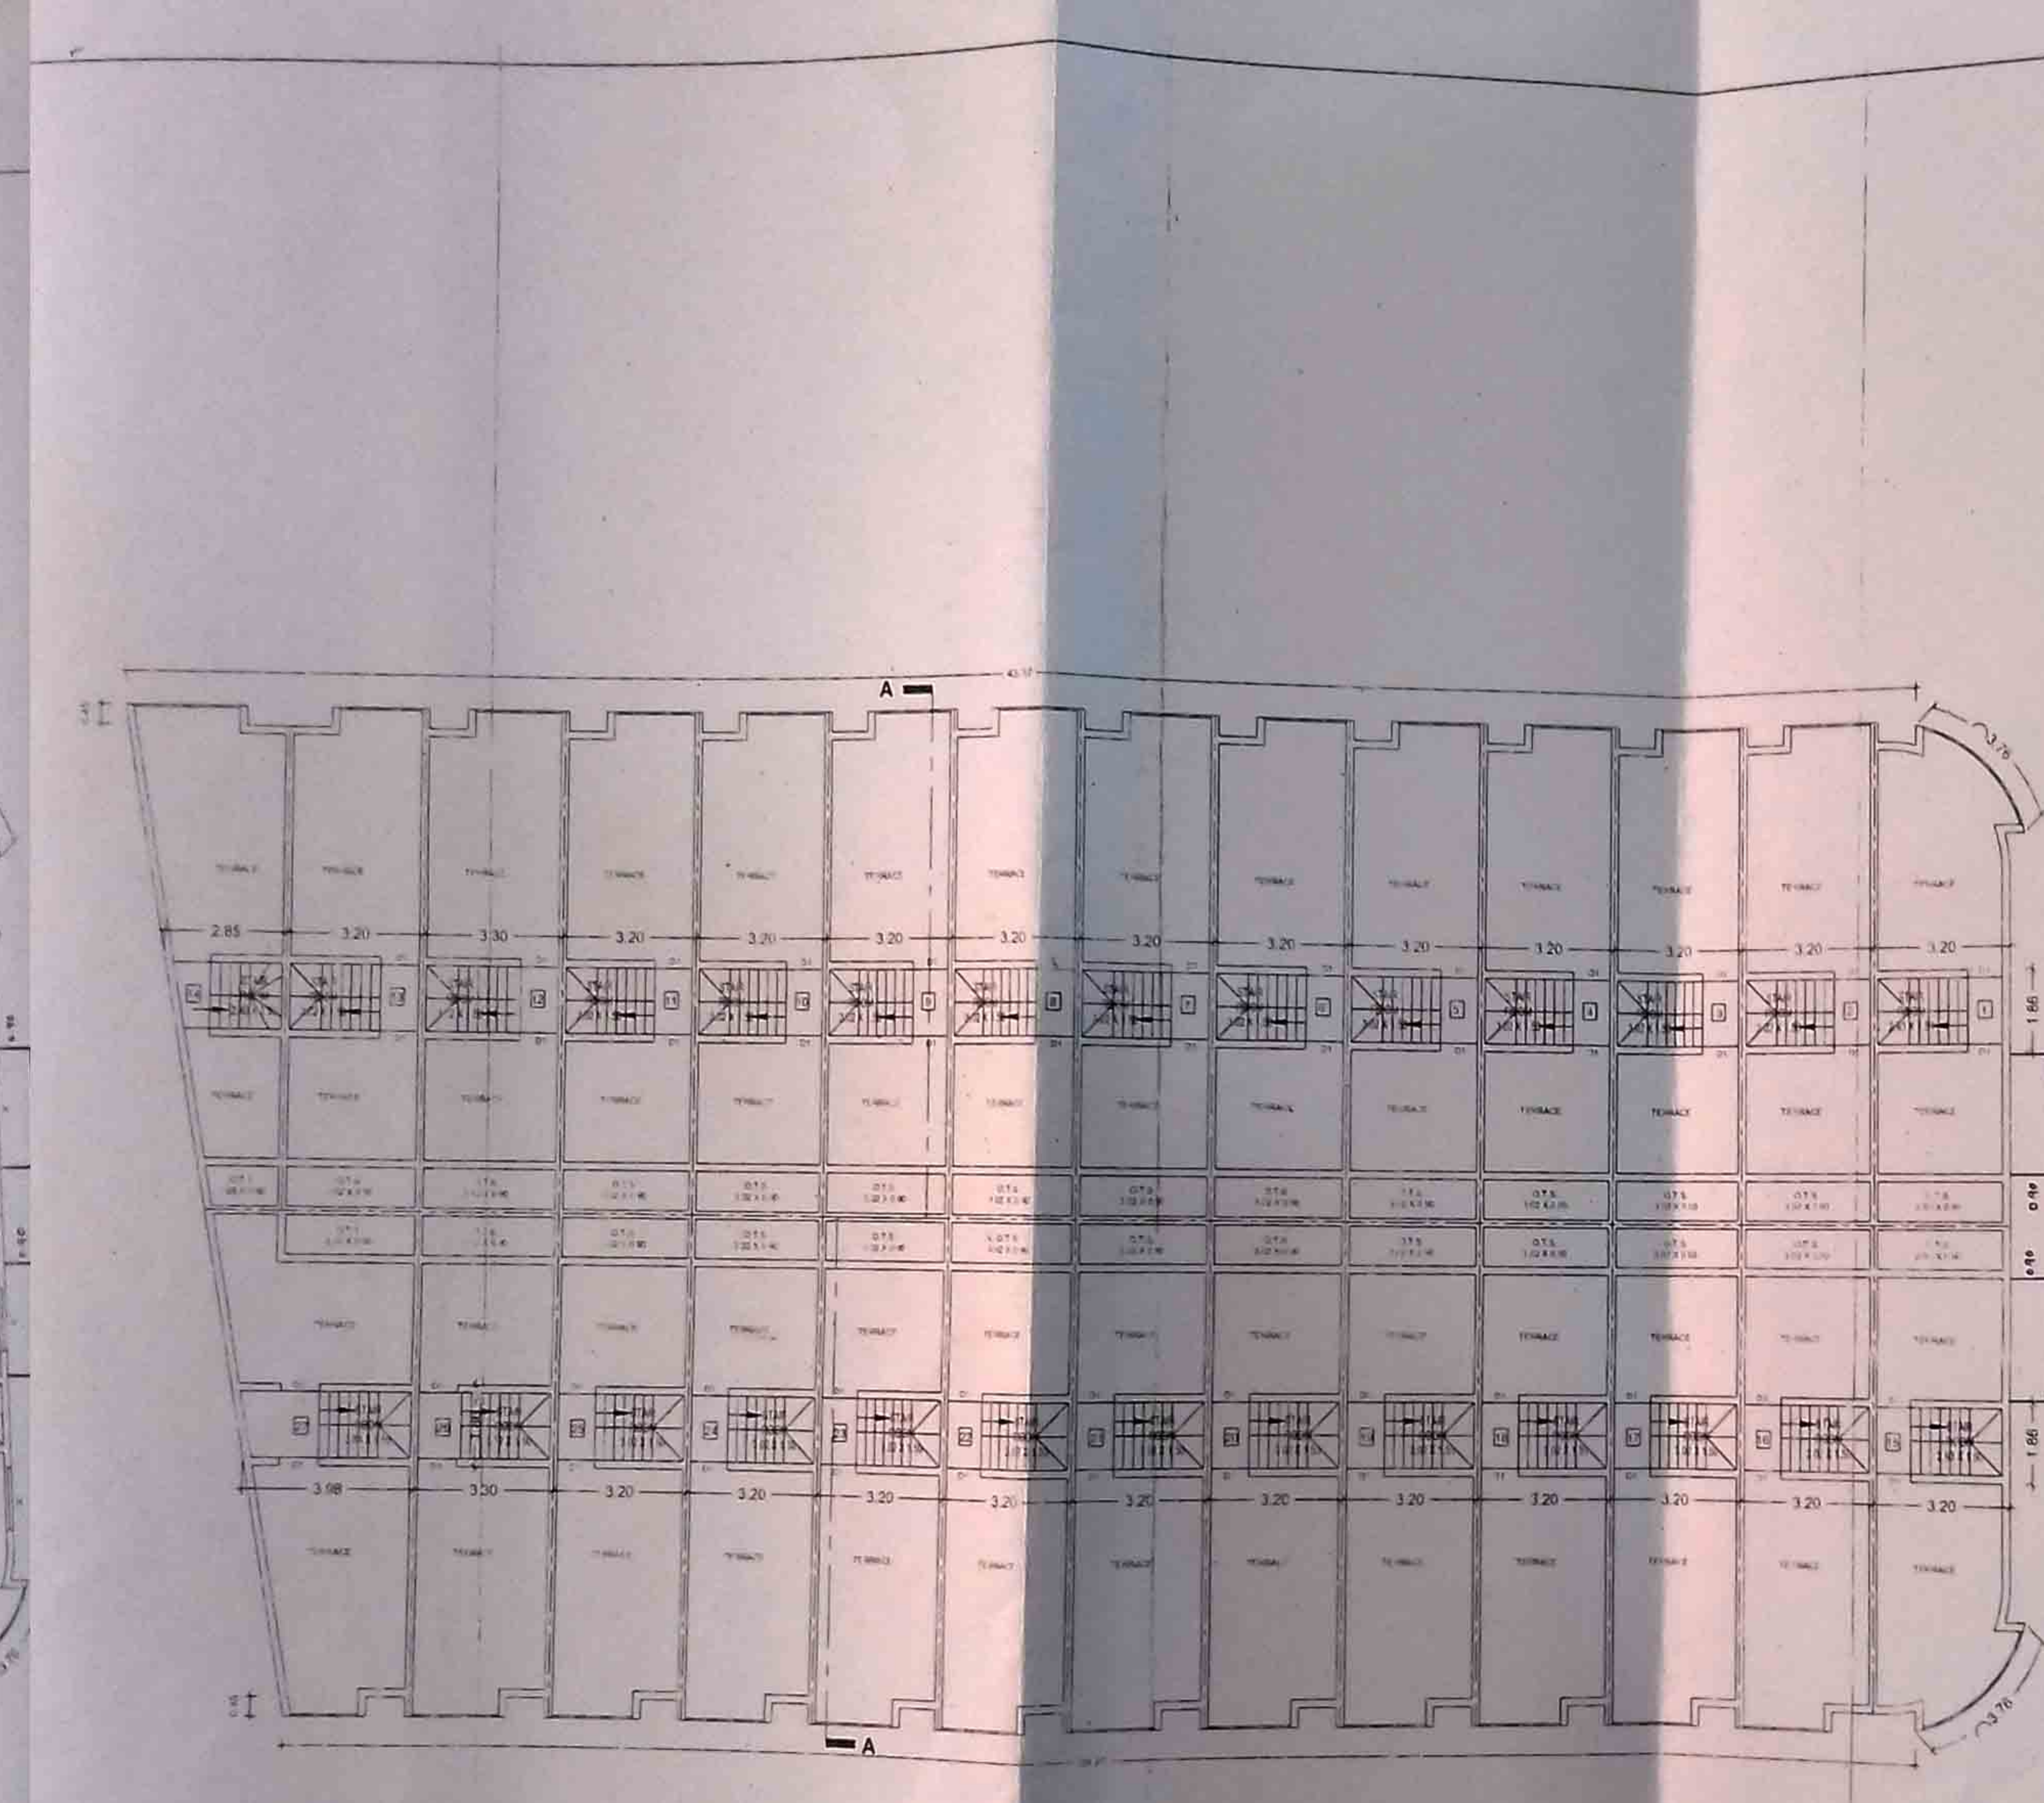
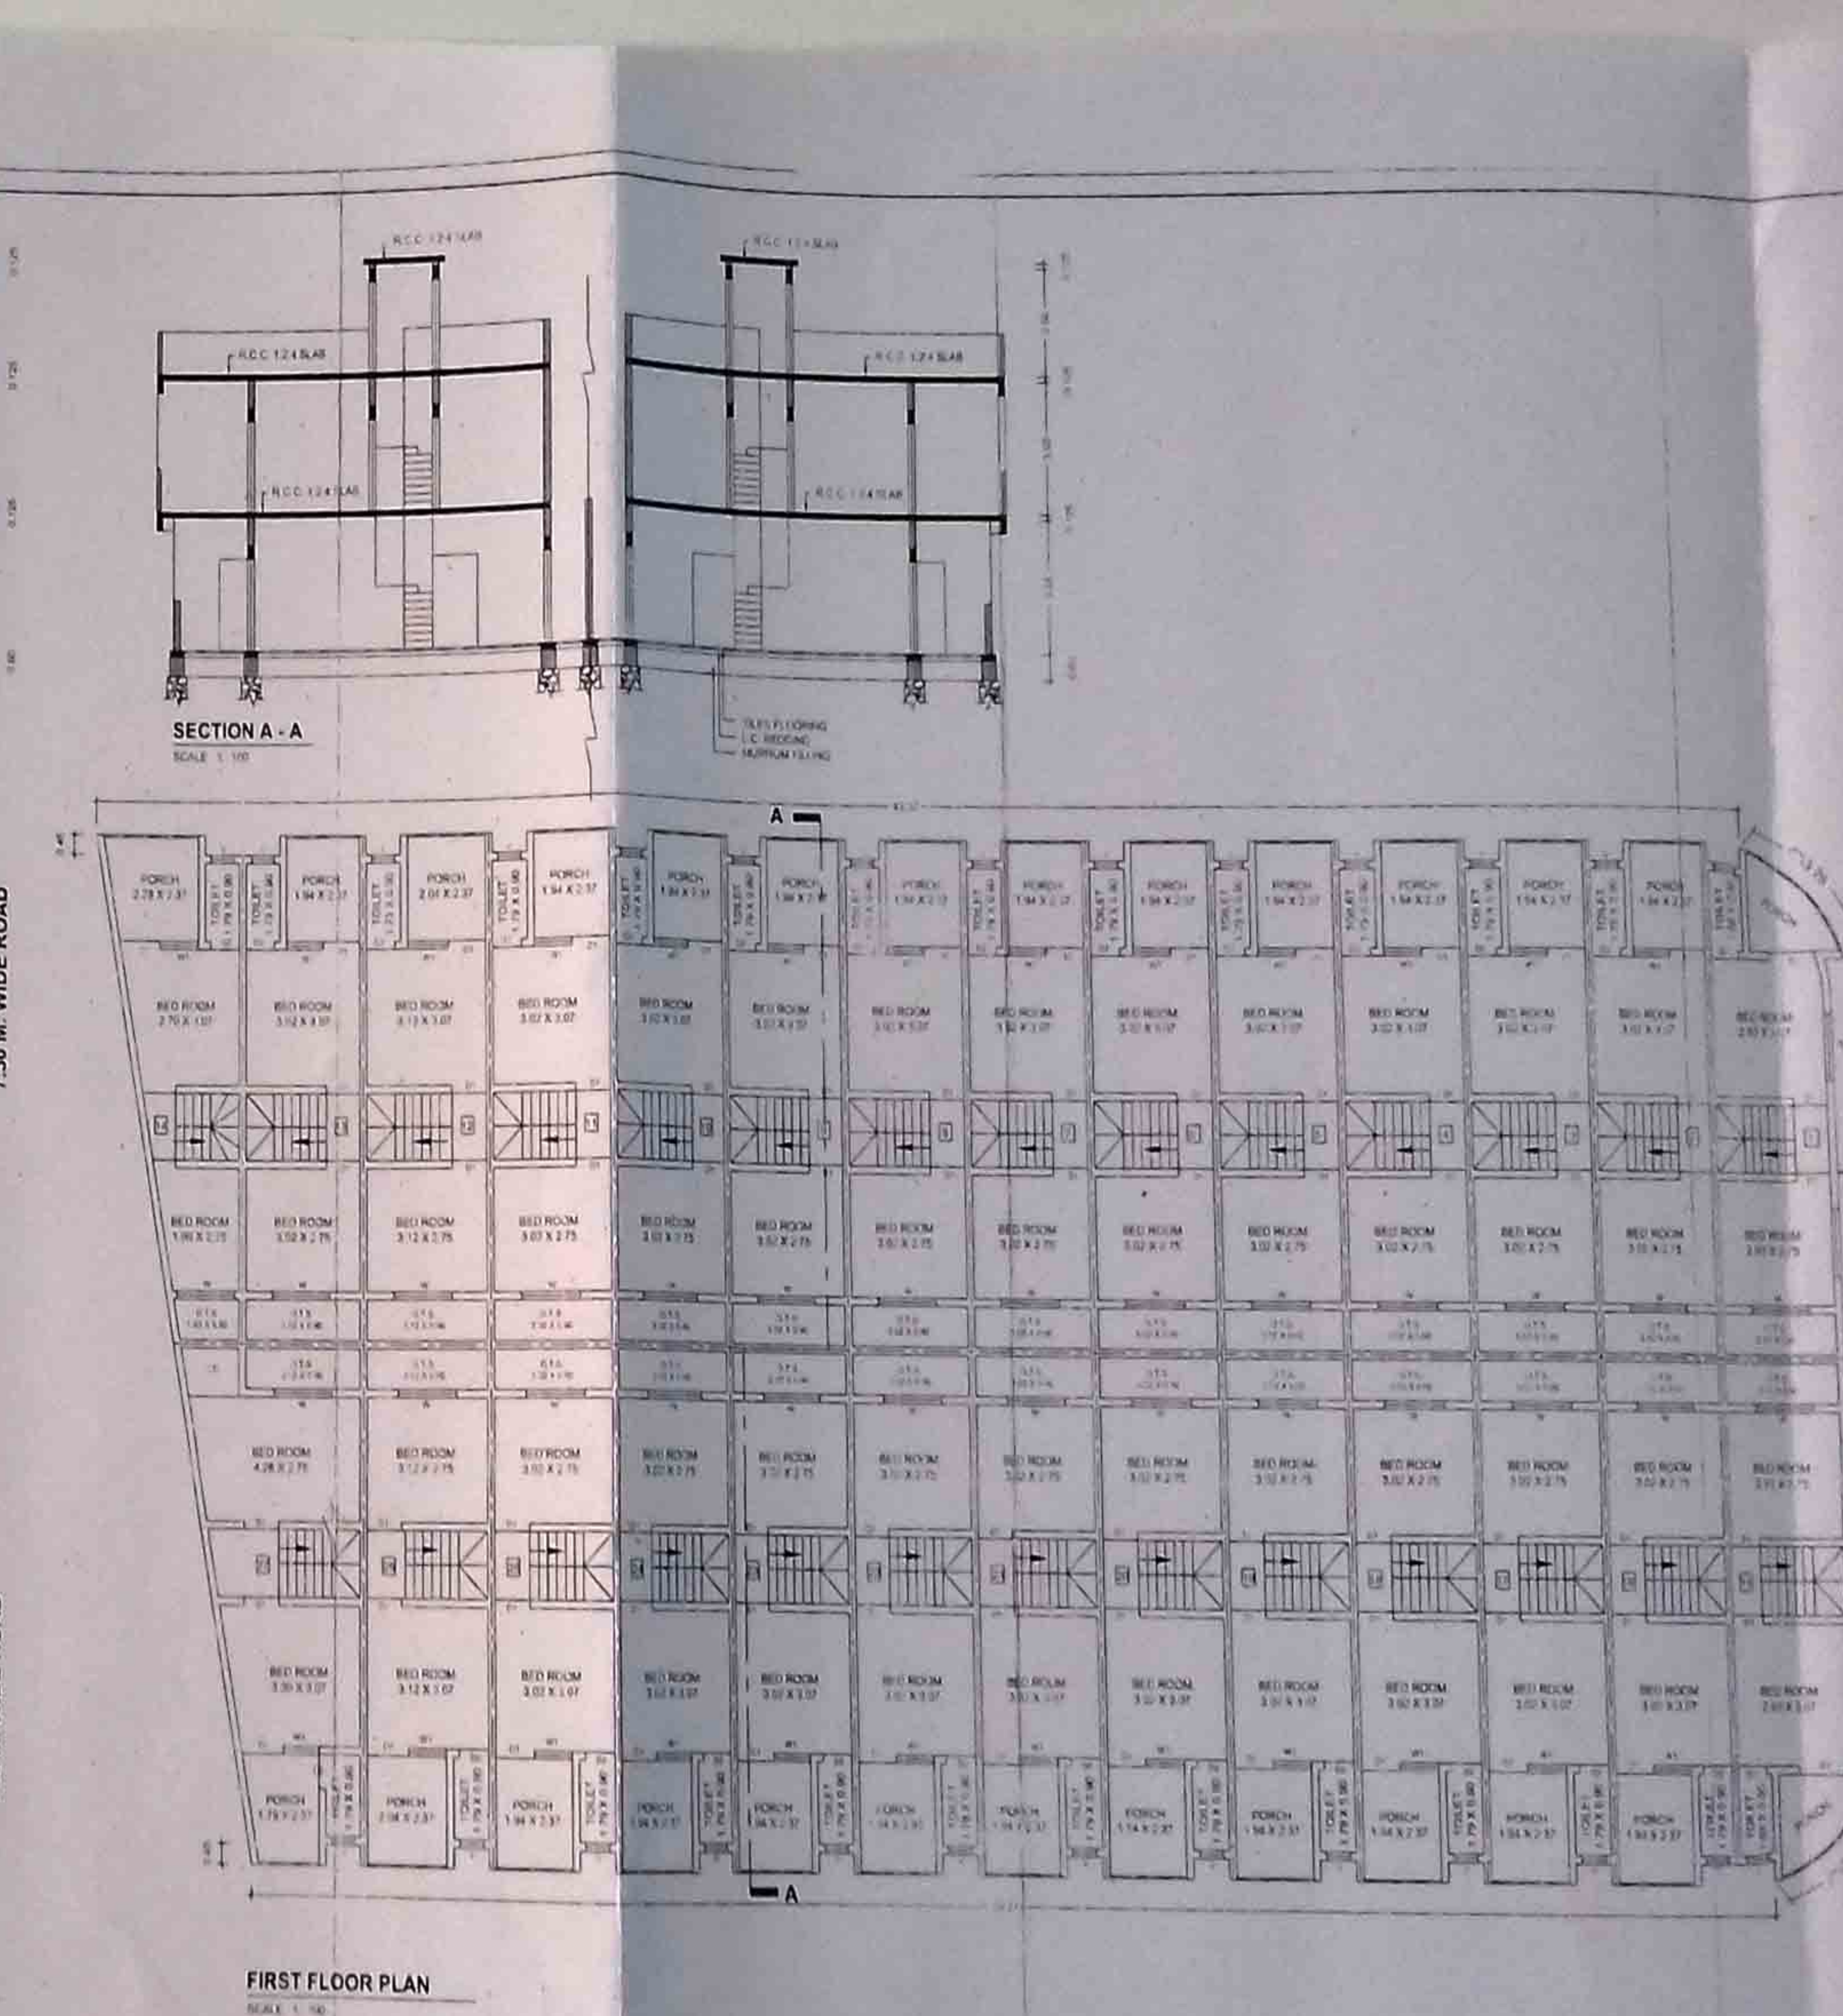


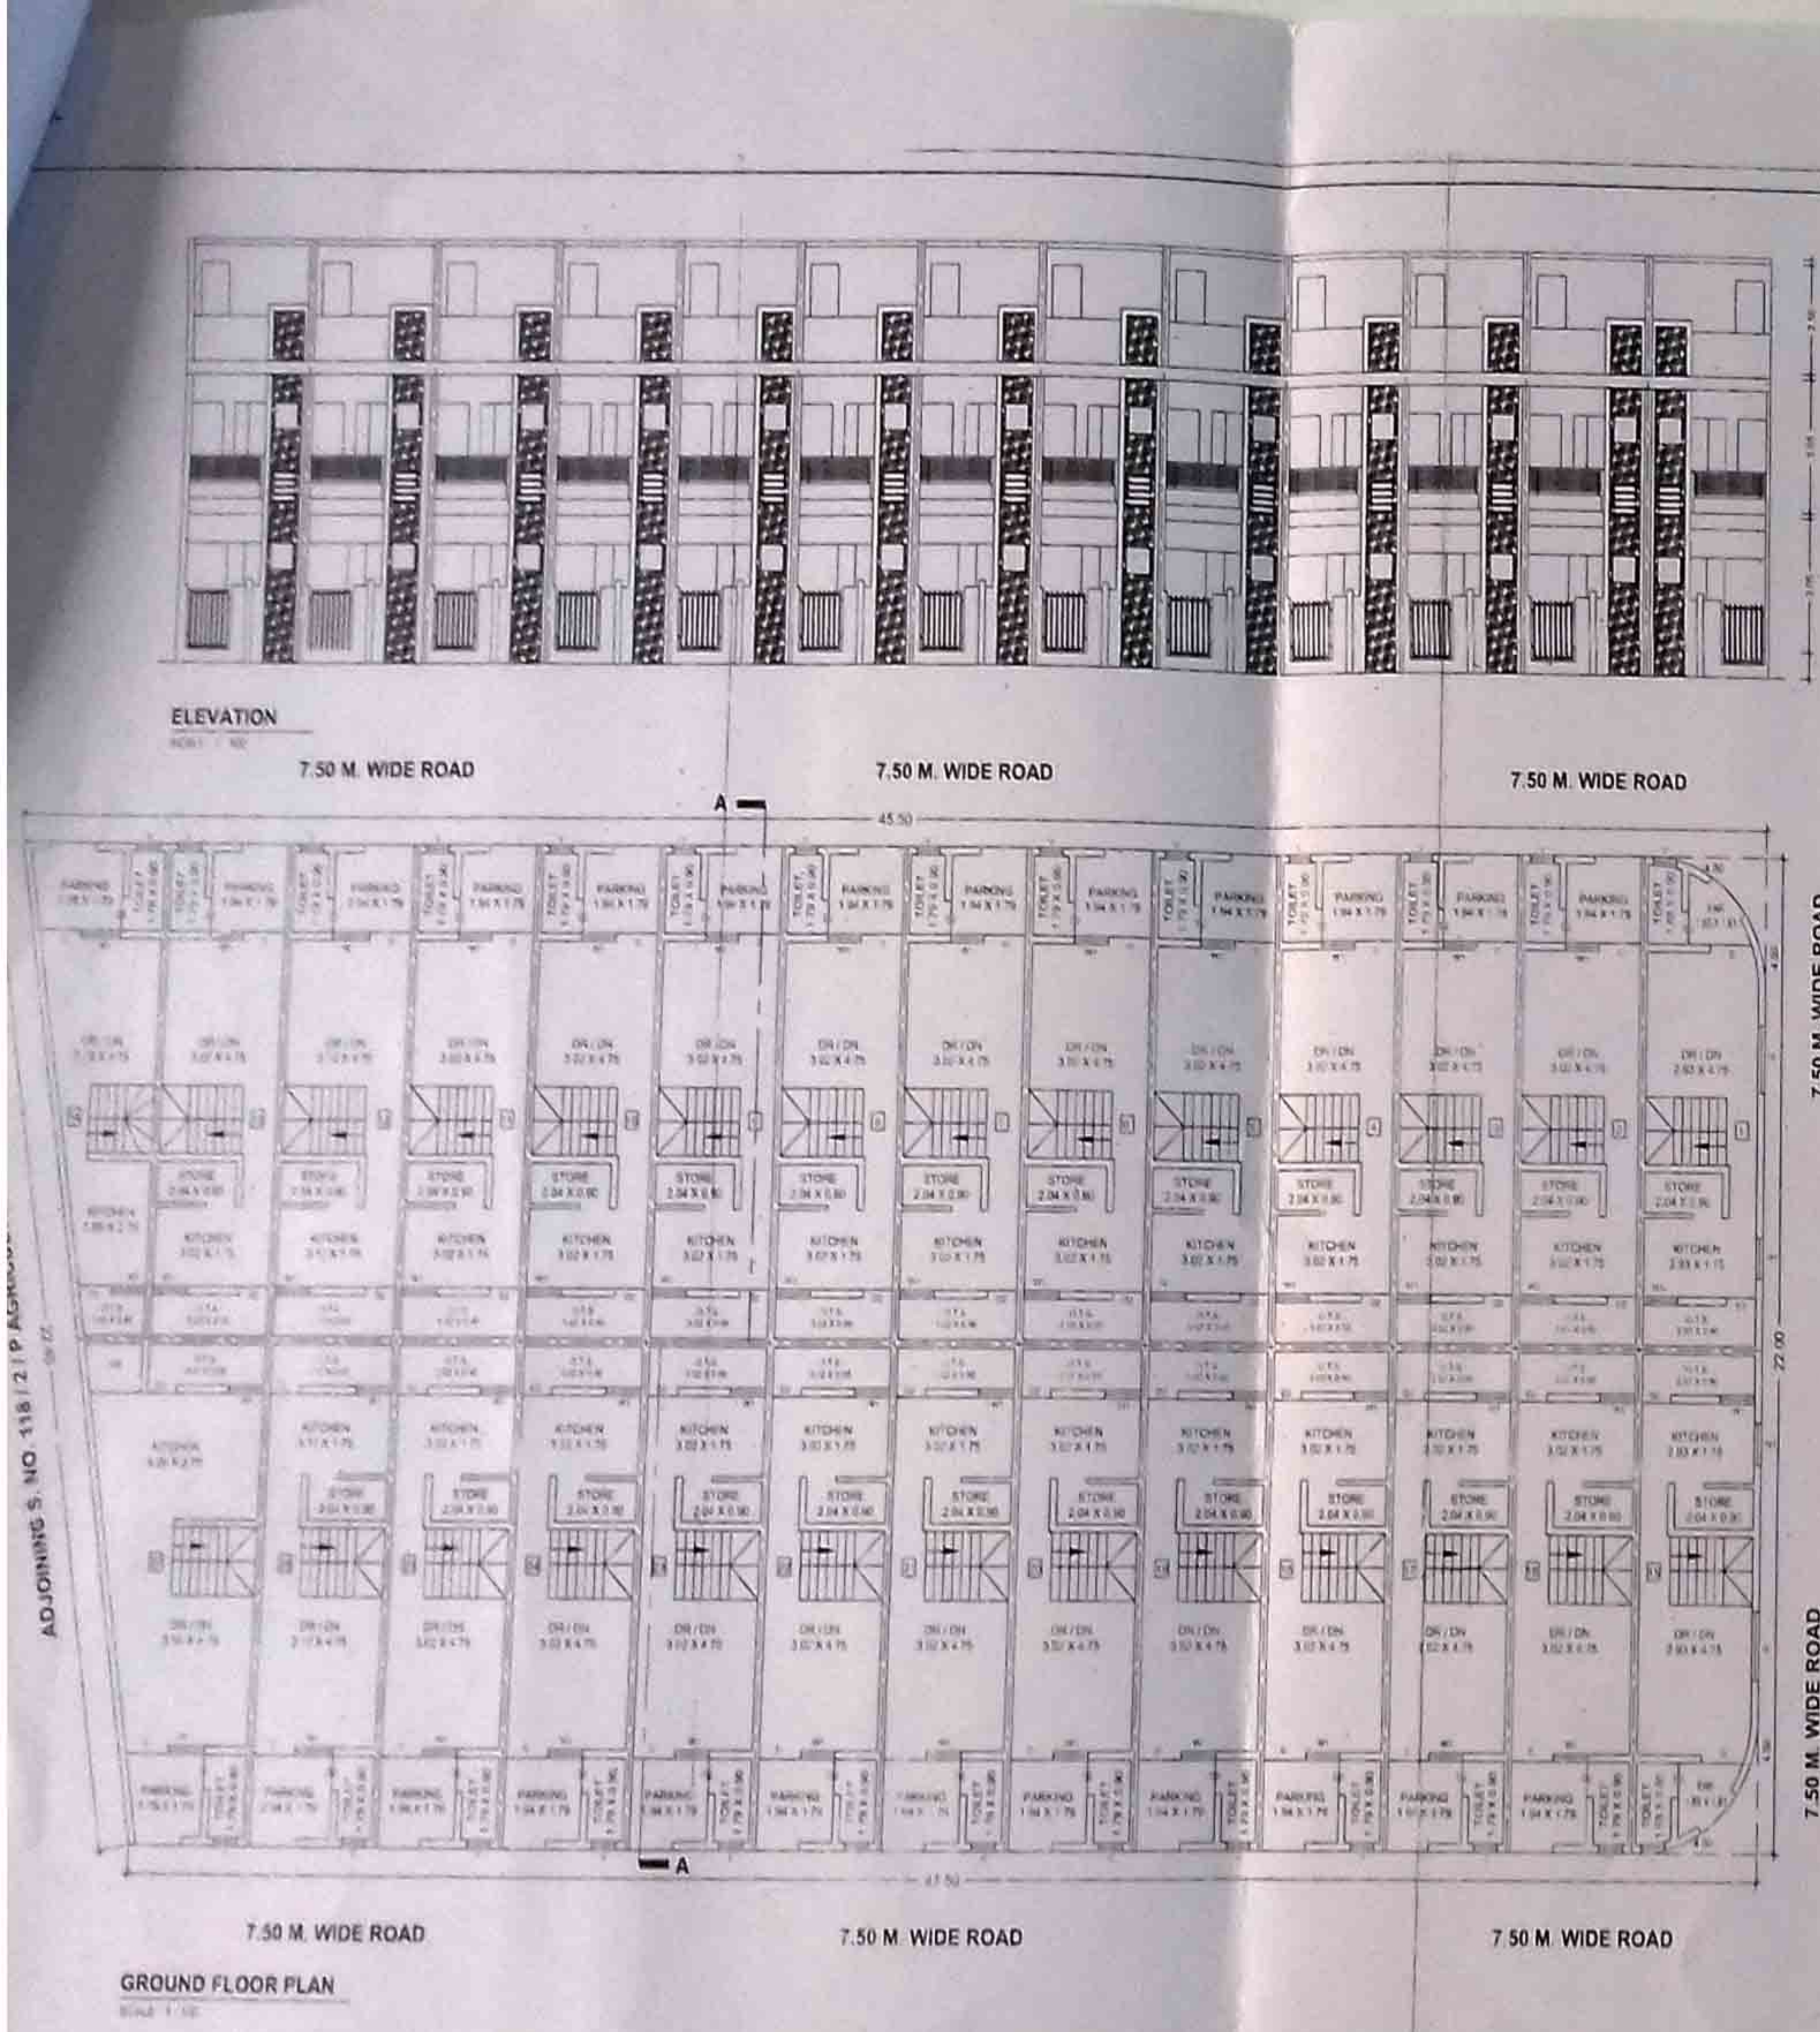

AREA TABLE				
BLOCK NO.	TOTAL AREA SQ. M.	BUILT UP AREA SQ. M.	OPEN AREA SQ. M.	
1	633.20	108.21	300.85	224.14
2	633.20	108.21	300.85	224.14
3	633.20	108.21	300.85	224.14
4	633.20	108.21	300.85	224.14
5	633.20	108.21	300.85	224.14
6	633.20	108.21	300.85	224.14
7	633.20	108.21	300.85	224.14
8	633.20	108.21	300.85	224.14
9	633.20	108.21	300.85	224.14
10	633.20	108.21	300.85	224.14
11	633.20	108.21	300.85	224.14
12	633.20	108.21	300.85	224.14
13	633.20	108.21	300.85	224.14
14	633.20	108.21	300.85	224.14
15	633.20	108.21	300.85	224.14
16	633.20	108.21	300.85	224.14
17	633.20	108.21	300.85	224.14
18	633.20	108.21	300.85	224.14
19	633.20	108.21	300.85	224.14
20	633.20	108.21	300.85	224.14
21	633.20	108.21	300.85	224.14
22	633.20	108.21	300.85	224.14
23	633.20	108.21	300.85	224.14
24	633.20	108.21	300.85	224.14
25	633.20	108.21	300.85	224.14
26	633.20	108.21	300.85	224.14
27	633.20	108.21	300.85	224.14
TOTAL	17197.60	2927.67	8123.25	6146.68

DOOR & WINDOWS SIZE	
DOOR D	1.07 X 1.10
DOOR D1	0.90 X 1.10
DOOR D2	0.75 X 1.10

STAIR DETAILS	
RISER	0.18 M
TREAD	0.25 M
WIDTH	0.75 M

KEY PLAN	
OWNER	ENGINEER
X <i>Samjuben Ramabhai Modhwadiya</i> OWNER	<i>Kapil R. Madhani</i> Approved Civil Engineer Porbandar Municipality
AUTHORITY	