
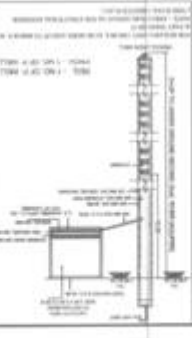
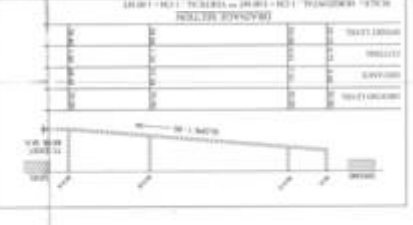


LAY - OUT PLAN
SCALE: 1:100 CM = 2.00 MT.

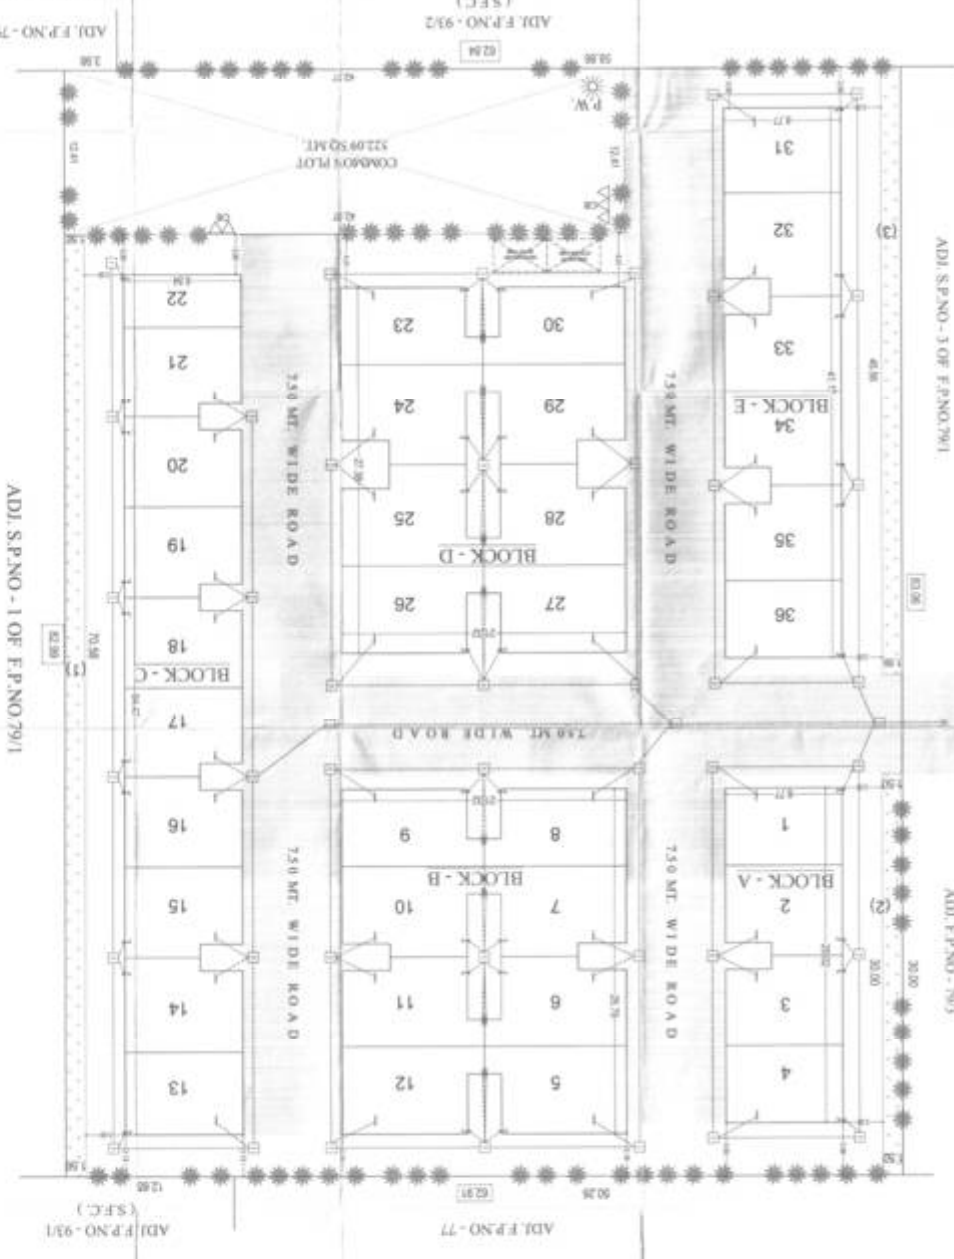








SCALE: 1:100 CM = 2.00 MT.

SHEET NO. 1/2