


Project Title :PROPOSED LAYOUT AND BUILDING PLAN OF UNIT 3 ON R.S.NO.316/2, O.P.NO.119, F.P.NO.119 AT VILL.GORWA, DIST.VADODARA.

Application No. : 003BDP19200065


Development Permission No. : 003BP20210009



Inward No	ODPS/2020/006223	Sheet	2
Inward Date		Scale	1:100

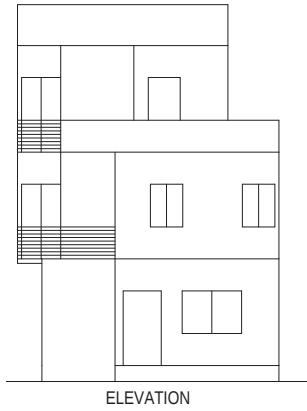

ELEVATION

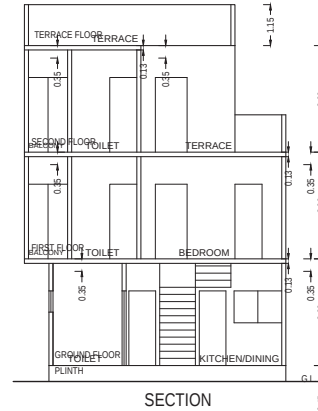

SECTION

SCHEDULE OF DOOR:

BUILDING NAME	NAME	LENGTH	HEIGHT	NOS
UNIT (3)	FD	0.75	2.10	01
UNIT (3)	D2	0.76	2.10	05
UNIT (3)	D1	0.76	2.10	01
UNIT (3)	D1	0.90	2.10	01
UNIT (3)	D1	0.91	2.10	02
UNIT (3)	FD	1.07	2.10	01
UNIT (3)	FD	1.10	2.10	02
UNIT (3)	FD	1.30	2.10	01

SCHEDULE OF WINDOW/VENTILATION:

BUILDING NAME	NAME	LENGTH	HEIGHT	NOS
UNIT (3)	V	0.61	1.00	04
UNIT (3)	W1	0.91	1.20	02
UNIT (3)	W2	1.35	0.90	01
UNIT (3)	W	1.52	1.20	03
UNIT (3)	W	1.67	1.20	01

Staircase Checks (Table 8a-1)

Floor Name	StairCase Name	Flight Width	Tread Width	Riser Height
GROUND FLOOR PLAN	STAIRCASE	1.00	0.25	0.19
FIRST FLOOR PLAN	STAIRCASE	1.00	0.25	0.19
SECOND FLOOR PLAN	STAIRCASE	1.00	0.25	0.19

UnitBUA Table for Building :UNIT (3)


Floor	Name	UnitBUA Type	Gross UnitBUA Area	UnitBUA Area	Deductions (Area in Sq.mt.)		Carpet Area	No. of Unit	
01	GROUND FLOOR PLAN	SPLIT UNIT 3	DWELLING UNIT	44.28	44.28	Wall	Stair Case	34.47	01
05									
01			Total :	44.28	44.28	3.42	6.39	34.47	01
02		Total per Floor:	Typical Floor = 1						
01			Total :	44.28	44.28	3.42	6.39	34.47	01
01	FIRST FLOOR PLAN	SPLIT UNIT 3	DWELLING UNIT	51.43	51.43	4.02	8.42	38.99	00
			Total :	51.43	51.43	4.02	8.42	38.99	00
		Total per Floor:	Typical Floor = 1						
			Total :	51.43	51.43	4.02	8.42	38.99	00
04	SECOND FLOOR PLAN	SPLIT UNIT 3	DWELLING UNIT	29.91	29.91	2.77	8.42	18.72	00
01									
01			Total :	29.91	29.91	2.77	8.42	18.72	00
03		Total per Floor:	Typical Floor = 1						
01			Total :	29.91	29.91	2.77	8.42	18.72	00
-									
Total:	-	-	125.62	125.62	10.21	23.23	92.18	01	

Building :UNIT (3)


Floor Name	Total Built Up Area (Sq.mt.)	Deductions (Area in Sq.mt.)	Proposed Area (Sq.mt.)	FSI	Total FSI Area (Sq.mt.)	No. of Unit
Ground Floor	52.50	6.39	8.22	37.89	37.89	01
First Floor	52.50	8.42	0.00	44.08	44.08	00
Second Floor	29.91	8.42	0.00	21.49	21.49	00
Terrace Floor	0.00	0.00	0.00	0.00	0.00	00
Total:	134.91	23.23	8.22	103.46	103.46	01
Total Number of Same Buildings:	1					
Total:	134.91	23.23	8.22	103.46	103.46	01

Balcony Calculations Table


FLOOR	SIZE	AREA	TOTAL AREA
FIRST FLOOR PLAN	1.41 X 1.95 X 1 X 1	2.73	3.79
	0.88 X 1.22 X 1 X 1	1.06	
SECOND FLOOR PLAN	0.88 X 1.22 X 1 X 1	1.06	1.06
	-	-	4.85

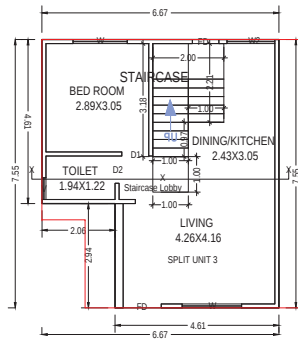


GROUND FLOOR PLAN
(Proposed)
(SCALE 1:100)

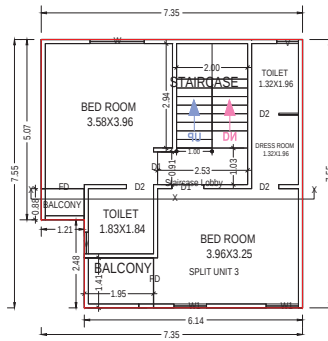

FIRST FLOOR PLAN
(Proposed)
(SCALE 1:100)

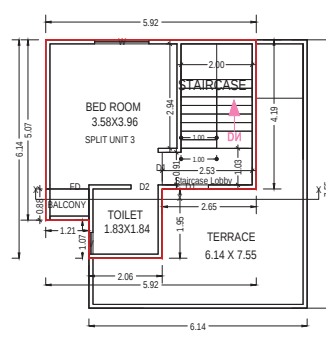

SECOND FLOOR PLAN
(Proposed)
(SCALE 1:100)

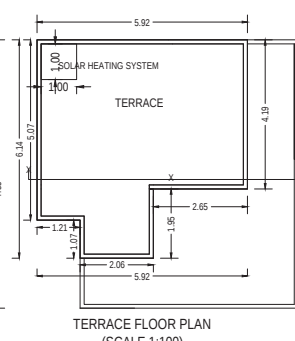

TERRACE FLOOR PLAN
(SCALE 1:100)

OWNER'S NAME AND SIGNATURE	
Bhupendra M Patel and Others	
ARCH/ENG'S NAME AND SIGNATURE	STRUCTURE ENGINEER
Aakash Pravinkant Parajapati	
003ER31032000281	
DATE OF APPROVAL	
01/07/2020	
DESIGNATION OF APPROVER	
	
	


Project Title :PROPOSED LAYOUT AND BUILDING PLAN OF UNIT 4 ON R.S.NO.316/2, O.P.NO.119, F.P.NO.119 AT VILL.GORWA, DIST.VADODARA.

Application No. : 003BDP19200065

Development Permission No. : 003BP20210009



Inward No	ODPS/2020/006223	Sheet	3
Inward Date		Scale	1:100

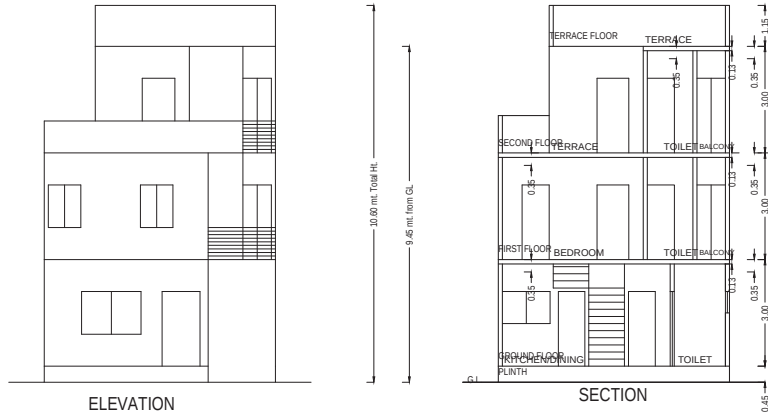

SCHEDULE OF DOOR:

BUILDING NAME	NAME	LENGTH	HEIGHT	NOS
UNIT (4)	FD	0.75	2.10	01
UNIT (4)	D2	0.76	2.10	05
UNIT (4)	D1	0.76	2.10	01
UNIT (4)	FD	0.80	2.10	02
UNIT (4)	D1	0.90	2.10	01
UNIT (4)	D1	0.91	2.10	02
UNIT (4)	FD	1.07	2.10	01
UNIT (4)	FD	1.30	2.10	01

SCHEDULE OF WINDOW/VENTILATION:

BUILDING NAME	NAME	LENGTH	HEIGHT	NOS
UNIT (4)	V	0.61	1.00	04
UNIT (4)	W1	0.91	1.20	02
UNIT (4)	W2	1.35	0.90	01
UNIT (4)	W	1.52	1.20	03
UNIT (4)	W	1.67	1.20	01

Staircase Checks (Table 8a-1)

Floor Name	StairCase Name	Flight Width	Tread Width	Riser Height
GROUND FLOOR PLAN	STAIRCASE	1.00	0.25	0.19
FIRST FLOOR PLAN	STAIRCASE	1.00	0.25	0.19
SECOND FLOOR PLAN	STAIRCASE	1.00	0.25	0.19

UnitBUA Table for Building :UNIT (4)


Floor	Name	UnitBUA Type	Gross UnitBUA Area	UnitBUA Area	Deductions (Area in Sq.mt.)		Carpet Area	No. of Unit						
01	GROUND FLOOR PLAN	SPLIT UNIT 4	DWELLING UNIT	43.49	43.49	Wall	Stair Case	33.77	01					
05						Total :	43.49			43.49	3.33	6.39		
02		Total per Floor:	Typical Floor = 1	43.49	43.49	3.33	6.39	33.77	01					
02										Total :	43.49	43.49	3.33	6.39
01										Total :	43.49	43.49	3.33	6.39
01	FIRST FLOOR PLAN	SPLIT UNIT 4	DWELLING UNIT	45.99	45.99	3.76	8.42	33.81	00					
05										Total :	45.99	45.99	3.76	8.42
02		Total per Floor:	Typical Floor = 1	45.99	45.99	3.76	8.42	33.81	00					
02										Total :	45.99	45.99	3.76	8.42
01										Total :	45.99	45.99	3.76	8.42
01	SECOND FLOOR PLAN	SPLIT UNIT 4	DWELLING UNIT	25.01	25.01	2.54	8.42	14.05	00					
05										Total :	25.01	25.01	2.54	8.42
02		Total per Floor:	Typical Floor = 1	25.01	25.01	2.54	8.42	14.05	00					
02										Total :	25.01	25.01	2.54	8.42
01										Total :	25.01	25.01	2.54	8.42
-														
Total:	-	-	114.49	114.49	9.63	23.23	81.63	01						

Building :UNIT (4)


Floor Name	Total Built Up Area (Sq.mt.)	Deductions (Area in Sq.mt.)	Proposed Area (Sq.mt.)	FSI	Total FSI Area (Sq.mt.)	No. of Unit
Ground Floor	46.79	6.39	3.30	37.10	37.10	01
First Floor	46.79	8.42	0.00	38.37	38.37	00
Second Floor	25.01	8.42	0.00	16.59	16.59	00
Terrace Floor	0.00	0.00	0.00	0.00	0.00	00
Total:	118.59	23.23	3.30	92.06	92.06	01
Total Number of Same Buildings:	1					
Total:	118.59	23.23	3.30	92.06	92.06	01

Balcony Calculations Table

FLOOR	SIZE	AREA	TOTAL AREA
FIRST FLOOR PLAN	0.88 X 0.92 X 1 X 1	0.80	2.76
	1.40 X 1.41 X 1 X 1	1.96	
SECOND FLOOR PLAN	0.88 X 0.92 X 1 X 1	0.80	0.80
Total	-	-	3.56

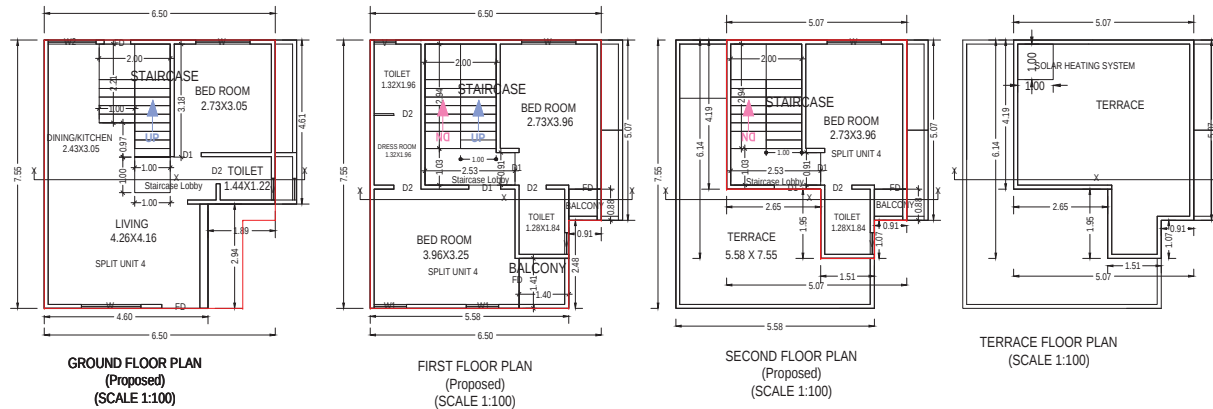

OWNER'S NAME AND SIGNATURE	
Bhupendra M Patel and Others	
ARCH/ENG'S NAME AND SIGNATURE	STRUCTURE ENGINEER
Aakash Pravinkant Parajapati	
003ER31032000281	
DATE OF APPROVAL	
01/07/2020	
DESIGNATION OF APPROVER	

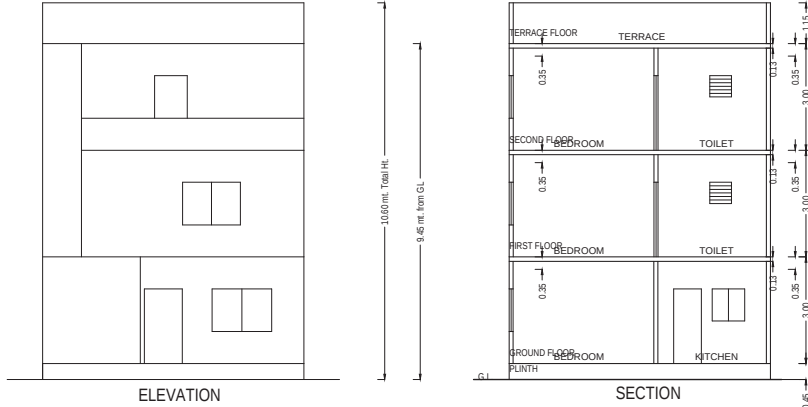

SCHEDULE OF DOOR:

BUILDING NAME	NAME	LENGTH	HEIGHT	NOS
UNIT (1)	D2	0.76	2.10	04
UNIT (1)	FD	0.78	2.10	01
UNIT (1)	D1	0.91	2.10	02
UNIT (1)	D1	0.92	2.10	02
UNIT (1)	FD	1.03	2.10	01
UNIT (1)	FD	1.07	2.10	01
UNIT (1)	FD	1.60	2.10	01

SCHEDULE OF WINDOW/VENTILATION:

BUILDING NAME	NAME	LENGTH	HEIGHT	NOS
UNIT (1)	V	0.61	1.00	04
UNIT (1)	W2	0.91	0.90	01
UNIT (1)	W	1.43	1.20	02
UNIT (1)	W	1.45	1.20	01
UNIT (1)	W	1.63	1.20	01
UNIT (1)	W	1.68	1.20	01

Staircase Checks (Table 8a-1)

Floor Name	StairCase Name	Flight Width	Tread Width	Riser Height
GROUND FLOOR PLAN	STAIRCASE	1.00	0.25	0.20
FIRST FLOOR PLAN	STAIRCASE	1.00	0.25	0.21
SECOND FLOOR PLAN	STAIRCASE	1.00	0.25	0.21

UnitBUA Table for Building :UNIT (1)


Floor	Name	UnitBUA Type	Gross UnitBUA Area	UnitBUA Area	Deductions (Area in Sq.mt.)		Carpet Area	No. of Unit	
04	GROUND FLOOR PLAN	SPLIT UNIT 1	DWELLING UNIT	53.95	53.95	Wall	Stair Case	43.73	01
01									
02			Total :	53.95	53.95	3.59	6.63	43.73	01
01		Total per Floor:	Typical Floor = 1						
01			Total :	53.95	53.95	3.59	6.63	43.73	01
	FIRST FLOOR PLAN	SPLIT UNIT 1	DWELLING UNIT	59.32	59.32	3.98	9.06	46.28	00
04									
01			Total :	59.32	59.32	3.98	9.06	46.28	00
01		Total per Floor:	Typical Floor = 1						
01			Total :	59.32	59.32	3.98	9.06	46.28	00
	SECOND FLOOR PLAN	SPLIT UNIT 1	DWELLING UNIT	31.43	31.43	2.98	9.06	19.39	00
04									
01			Total :	31.43	31.43	2.98	9.06	19.39	00
01		Total per Floor:	Typical Floor = 1						
01			Total :	31.43	31.43	2.98	9.06	19.39	00
-									
Total:	-	-	144.70	144.70	10.55	24.74	109.40	01	

Building :UNIT (1)

Floor Name	Total Built Up Area (Sq.mt.)	Deductions (Area in Sq.mt.)		Proposed Area (Sq.mt.)	FSI Resi.	Total FSI Area (Sq.mt.)	No. of Unit
		StairCase	Covered Area				
Ground Floor	59.32	6.63	5.37	47.32	47.32	47.32	01
First Floor	59.33	9.06	0.00	50.27	50.27	50.27	00
Second Floor	31.43	9.06	0.00	22.37	22.37	22.37	00
Terrace Floor	0.00	0.00	0.00	0.00	0.00	0.00	00
Total:	150.08	24.75	5.37	119.96	119.96	119.96	01
Total Number of Same Buildings:	1						
Total:	150.08	24.75	5.37	119.96	119.96	119.96	01

Balcony Calculations Table

FLOOR	SIZE	AREA	TOTAL AREA
FIRST FLOOR PLAN	1.15 X 1.95 X 1 X 1	2.22	2.22
Total	-	-	2.22

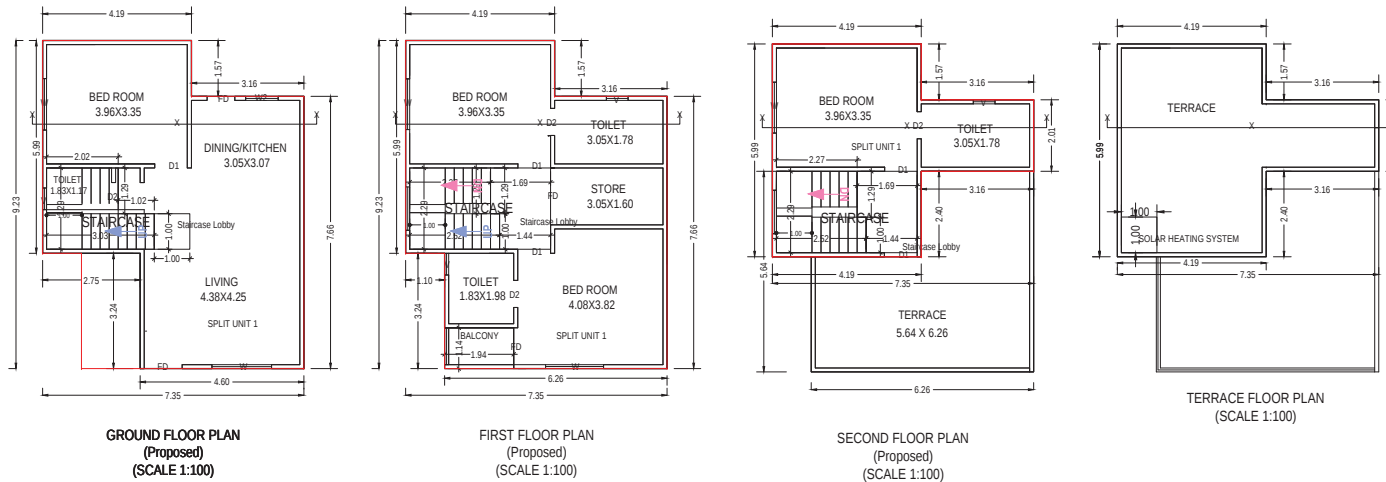

OWNER'S NAME AND SIGNATURE

Bhupendra M Patel and Others

ARCH/ENG'S NAME AND SIGNATURE

Aakash Pravinkant Parajapati

STRUCTURE ENGINEER

003ER31032000281

DATE OF APPROVAL

01/07/2020

DESIGNATION OF APPROVER


Project Title :PROPOSED LAYOUT AND BUILDING PLAN OF UNIT 10 ON R.S.NO.316/2, O.P.NO.119, F.P.NO.119 AT VILL.GORWA, DIST.VADODARA.

Application No. : 003BDP19200065


Development Permission No. : 003BP20210009




Inward No	ODPS/2020/006223	Sheet	5
Inward Date		Scale	1:100

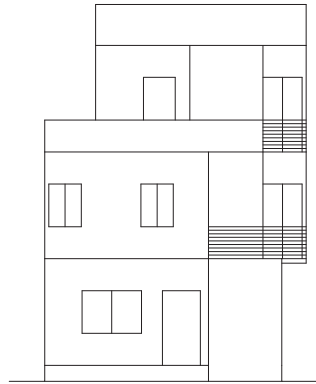


ELEVATION

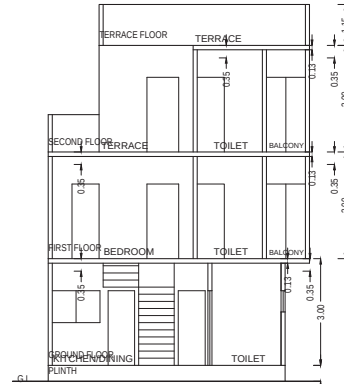


SECTION

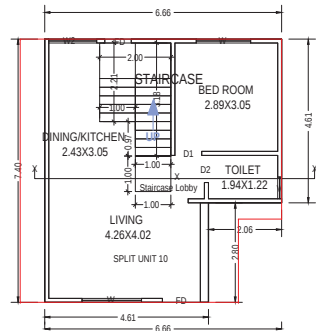


GROUND FLOOR PLAN
(Proposed)
(SCALE 1:100)

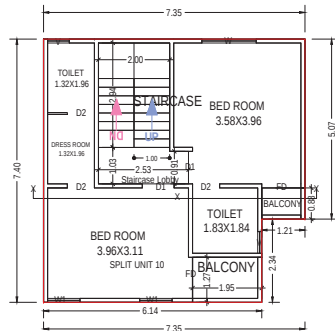

FIRST FLOOR PLAN
(Proposed)
(SCALE 1:100)

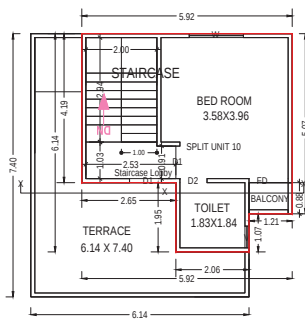

SECOND FLOOR PLAN
(Proposed)
(SCALE 1:100)

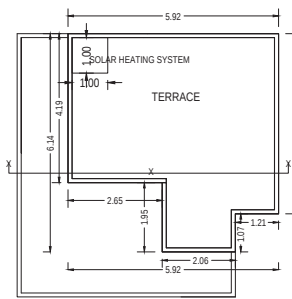

TERRACE FLOOR PLAN
(SCALE 1:100)

SCHEDULE OF WINDOW/VENTILATION:

BUILDING NAME	NAME	LENGTH	HEIGHT	NOS
UNIT (10)	V	0.61	1.00	04
UNIT (10)	W1	0.91	1.20	02
UNIT (10)	W2	1.35	0.90	01
UNIT (10)	W	1.52	1.20	03
UNIT (10)	W	1.67	1.20	01

SCHEDULE OF DOOR:

BUILDING NAME	NAME	LENGTH	HEIGHT	NOS
UNIT (10)	FD	0.75	2.10	01
UNIT (10)	D2	0.76	2.10	05
UNIT (10)	D1	0.76	2.10	01
UNIT (10)	D1	0.90	2.10	01
UNIT (10)	D1	0.91	2.10	02
UNIT (10)	FD	1.07	2.10	01
UNIT (10)	FD	1.10	2.10	02
UNIT (10)	FD	1.16	2.10	01

Staircase Checks (Table 8a-1)

Floor Name	StairCase Name	Flight Width	Tread Width	Riser Height
GROUND FLOOR PLAN	STAIRCASE	1.00	0.25	0.19
FIRST FLOOR PLAN	STAIRCASE	1.00	0.25	0.19
SECOND FLOOR PLAN	STAIRCASE	1.00	0.25	0.19

UnitBUA Table for Building :UNIT (10)

Floor	Name	UnitBUA Type	Gross UnitBUA Area	UnitBUA Area	Deductions (Area in Sq.mt.)	Carpet Area	No. of Unit
GROUND FLOOR PLAN	SPLIT UNIT 10	DWELLING UNIT	43.59	43.59	3.36	33.84	01
			Total :	43.59	43.59	33.84	01
			Total per Floor :	43.59	43.59	33.84	01
FIRST FLOOR PLAN	SPLIT UNIT 10	DWELLING UNIT	50.54	50.54	3.98	38.14	00
			Total :	50.54	50.54	38.14	00
			Total per Floor :	50.54	50.54	38.14	00
SECOND FLOOR PLAN	SPLIT UNIT 10	DWELLING UNIT	29.88	29.88	2.74	18.72	00
			Total :	29.88	29.88	18.72	00
			Total per Floor :	29.88	29.88	18.72	00
Total:	-	-	124.01	124.01	10.08	90.70	01

Building :UNIT (10)

Floor Name	Total Built Up Area (Sq.mt.)	Deductions (Area in Sq.mt.)	Proposed Area (Sq.mt.)	FSI	Total FSI Area (Sq.mt.)	No. of Unit
Ground Floor	51.60	StairCase	Covered Area	Resi.	37.20	37.20
		6.39	8.01	43.18		
First Floor	51.60	8.42	0.00	43.18	43.18	00
Second Floor	29.88	8.42	0.00	21.46	21.46	00
Terrace Floor	0.00	0.00	0.00	0.00	0.00	00
Total:	133.08	23.23	8.01	101.84	101.84	01
Total Number of Same Buildings:	1					
Total:	133.08	23.23	8.01	101.84	101.84	01

Balcony Calculations Table

FLOOR	SIZE	AREA	TOTAL AREA
FIRST FLOOR PLAN	1.27 X 1.95 X 1 X 1	2.46	3.52
	0.88 X 1.22 X 1 X 1	1.06	
SECOND FLOOR PLAN	0.88 X 1.22 X 1 X 1	1.06	1.06
Total	-	-	4.58

OWNER'S NAME AND SIGNATURE

Bhupendra M Patel and Others

ARCH/ENG'S NAME AND SIGNATURE

Aakash Pravinkant Parajapati

STRUCTURE ENGINEER

003ER31032000281

DATE OF APPROVAL

01/07/2020

DESIGNATION OF APPROVER



ISO_A2_(594.00_x_420.00_MM)

Based on the aforesaid permission the applicant reserves the rights to commence the construction from the day of issuance. Nevertheless, in case, for procuring the aforesaid permission, any document or system configuration for rules or information or parameters or drawings provided or attached is found to be incorrect or inconsistent with respect to prevailing bye-laws, by any authority or otherwise, the permission granted shall be considered as lapsed.contents highlighted in magenta color are not verified. The correctness and accuracy of contents is a responsibility of POR/owner.


Project Title :PROPOSED LAYOUT AND BUILDING PLAN OF UNIT 11 ON R.S.NO.316/2, O.P.NO.119, F.P.NO.119 AT VILL.GORWA, DIST.VADODARA.

Application No. : 003BDP19200065

Development Permission No. : 003BP20210009



Inward No	ODPS/2020/006223	Sheet	6
Inward Date		Scale	1:100

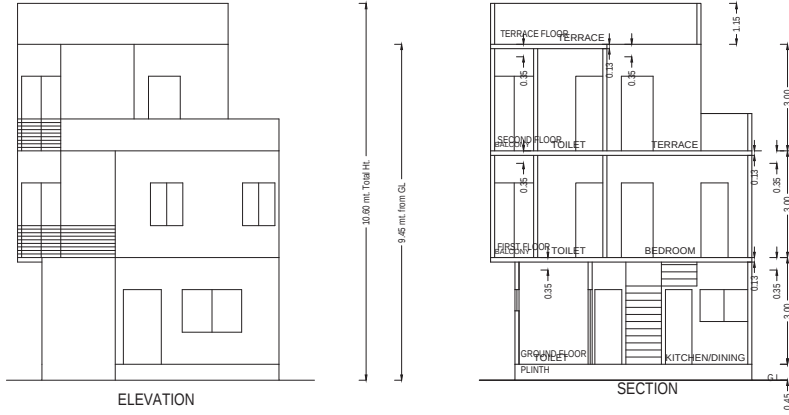

SCHEDULE OF DOOR:

BUILDING NAME	NAME	LENGTH	HEIGHT	NOS
UNIT (11)	FD	0.75	2.10	01
UNIT (11)	D2	0.76	2.10	05
UNIT (11)	D1	0.76	2.10	01
UNIT (11)	D1	0.90	2.10	01
UNIT (11)	D1	0.91	2.10	02
UNIT (11)	FD	1.07	2.10	01
UNIT (11)	FD	1.10	2.10	02
UNIT (11)	FD	1.16	2.10	01

SCHEDULE OF WINDOW/VENTILATION:

BUILDING NAME	NAME	LENGTH	HEIGHT	NOS
UNIT (11)	V	0.61	1.00	04
UNIT (11)	W1	0.91	1.20	02
UNIT (11)	W2	1.35	0.90	01
UNIT (11)	W	1.52	1.20	03
UNIT (11)	W	1.67	1.20	01

Staircase Checks (Table 8a-1)

Floor Name	StairCase Name	Flight Width	Tread Width	Riser Height
GROUND FLOOR PLAN	STAIRCASE	1.00	0.25	0.19
FIRST FLOOR PLAN	STAIRCASE	1.00	0.25	0.19
SECOND FLOOR PLAN	STAIRCASE	1.00	0.25	0.19

UnitBUA Table for Building :UNIT (11)


Floor	Name	UnitBUA Type	Gross UnitBUA Area	UnitBUA Area	Deductions (Area in Sq.mt.)		Carpet Area	No. of Unit
					Wall	Stair Case		
GROUND FLOOR PLAN	SPLIT UNIT 11	DWELLING UNIT	43.54	43.54	3.31	6.39	33.84	01
			Total :	43.54	43.54	3.31	33.84	01
	Total per Floor:	Typical Floor = 1						
FIRST FLOOR PLAN	SPLIT UNIT 11	DWELLING UNIT	50.48	43.54	3.92	8.42	38.14	00
			Total :	50.48	50.48	3.92	38.14	00
	Total per Floor:	Typical Floor = 1						
SECOND FLOOR PLAN	SPLIT UNIT 11	DWELLING UNIT	29.85	29.85	2.72	8.42	18.71	00
			Total :	29.85	29.85	2.72	18.71	00
	Total per Floor:	Typical Floor = 1						
Total:			123.87	123.87	9.95	23.23	90.69	01

Building :UNIT (11)

Floor Name	Total Built Up Area (Sq.mt.)	Deductions (Area in Sq.mt.)		Proposed Area (Sq.mt.) Resi.	FSI	Total FSI Area (Sq.mt.)	No. of Unit
		StairCase	Covered Area				
Ground Floor	51.54	6.39	8.00	37.15	37.15	01	
First Floor	51.54	8.42	0.00	43.12	43.12	00	
Second Floor	29.85	8.42	0.00	21.44	21.44	00	
Terrace Floor	0.00	0.00	0.00	0.00	0.00	00	
Total:	132.94	23.23	8.00	101.71	101.71	01	
Total Number of Same Buildings:	1						
Total:	132.94	23.23	8.00	101.71	101.71	01	

Balcony Calculations Table

FLOOR	SIZE	AREA	TOTAL AREA
FIRST FLOOR PLAN	1.27 X 1.95 X 1 X 1	2.46	3.52
	0.88 X 1.21 X 1 X 1	1.06	
SECOND FLOOR PLAN	0.88 X 1.21 X 1 X 1	1.06	1.06
	-	-	4.58

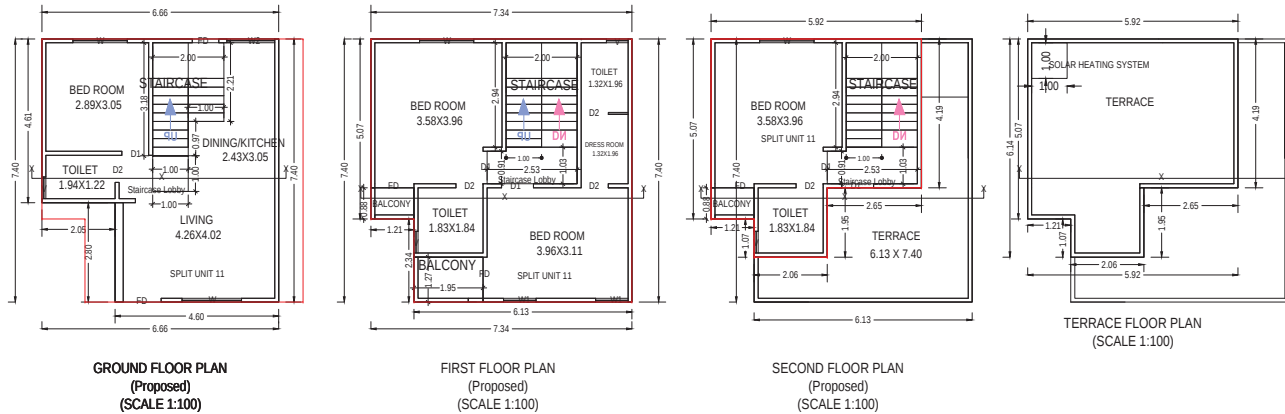

OWNER'S NAME AND SIGNATURE	
Bhupendra M Patel and Others	
ARCH/ENG'S NAME AND SIGNATURE	STRUCTURE ENGINEER
Aakash Pravinkant Parajapati	
003ER31032000281	
DATE OF APPROVAL	
01/07/2020	
DESIGNATION OF APPROVER	

ISO_A2_(594.00_x_420.00_MM)

Based on the aforesaid permission the applicant reserves the rights to commence the construction from the day of issuance. Nevertheless, in case, for procuring the aforesaid permission, any document or system configuration for rules or information or parameters or drawings provided or attached is found to be incorrect or inconsistent with respect to prevailing bye-laws, by any authority or otherwise, the permission granted shall be considered as lapsed.contents highlighted in magenta color are not verified. The correctness and accuracy of contents is a responsibility of POR/owner.



Project Title :PROPOSED LAYOUT AND BUILDING PLAN OF UNIT 12 ON R.S.NO.316/2, O.P.NO.119, F.P.NO.119 AT VILL.GORWA, DIST.VADODARA.

Application No. : 003BDP19200065

Development Permission No. : 003BP20210009



Inward No	ODPS/2020/006223	Sheet	7
Inward Date		Scale	1:100

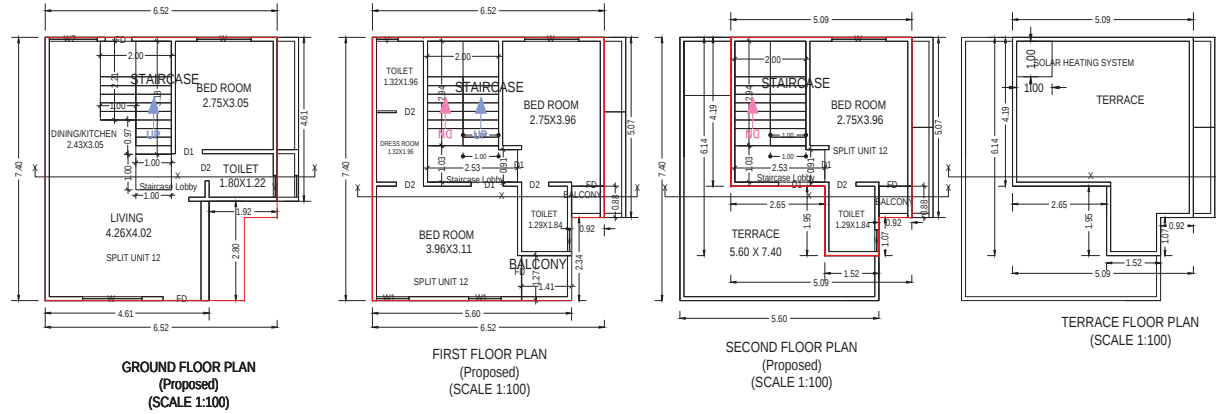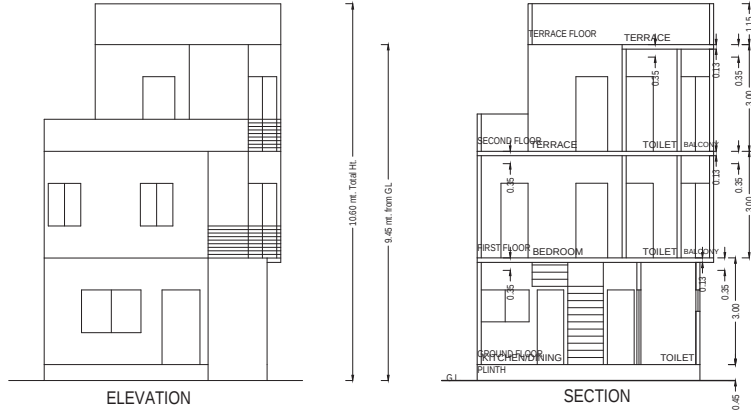

SCHEDULE OF DOOR:

BUILDING NAME	NAME	LENGTH	HEIGHT	NOS
UNIT (12)	FD	0.75	2.10	01
UNIT (12)	D2	0.76	2.10	05
UNIT (12)	D1	0.76	2.10	01
UNIT (12)	FD	0.81	2.10	02
UNIT (12)	D1	0.90	2.10	01
UNIT (12)	D1	0.91	2.10	02
UNIT (12)	FD	1.07	2.10	01
UNIT (12)	FD	1.16	2.10	01

SCHEDULE OF WINDOW/VENTILATION:

BUILDING NAME	NAME	LENGTH	HEIGHT	NOS
UNIT (12)	V	0.61	1.00	04
UNIT (12)	W1	0.91	1.20	02
UNIT (12)	W2	1.35	0.90	01
UNIT (12)	W	1.52	1.20	03
UNIT (12)	W	1.67	1.20	01

Staircase Checks (Table 8a-1)

Floor Name	StairCase Name	Flight Width	Tread Width	Riser Height
GROUND FLOOR PLAN	STAIRCASE	1.00	0.25	0.19
FIRST FLOOR PLAN	STAIRCASE	1.00	0.25	0.19
SECOND FLOOR PLAN	STAIRCASE	1.00	0.25	0.19

UnitBUA Table for Building :UNIT (12)

Floor	Name	UnitBUA Type	Gross UnitBUA Area	UnitBUA Area	Deductions (Area in Sq.mt.)		Carpet Area	No. of Unit		
					Wall	Stair Case				
01	GROUND FLOOR PLAN	SPLIT UNIT 12	DWELLING UNIT	42.95	42.95	3.31	6.39	33.25	01	
02			Total :	42.95	42.95	3.31	6.39	33.25	01	
01		Total per Floor:	Typical Floor = 1	Total :	42.95	42.95	3.31	6.39	33.25	01
01										
01	FIRST FLOOR PLAN	SPLIT UNIT 12	DWELLING UNIT	45.34	45.34	3.77	8.42	33.15	00	
02			Total :	45.34	45.34	3.77	8.42	33.15	00	
04		Total per Floor:	Typical Floor = 1	Total :	45.34	45.34	3.77	8.42	33.15	00
02										
01	SECOND FLOOR PLAN	SPLIT UNIT 12	DWELLING UNIT	25.11	25.11	2.53	8.42	14.16	00	
03			Total :	25.11	25.11	2.53	8.42	14.16	00	
01		Total per Floor:	Typical Floor = 1	Total :	25.11	25.11	2.53	8.42	14.16	00
-										
Total:		-	-	113.40	113.40	9.61	23.23	80.56	01	

Building :UNIT (12)

Floor Name	Total Built Up Area (Sq.mt.)	Deductions (Area in Sq.mt.)		Proposed Area (Sq.mt.)	FSI	Total FSI Area (Sq.mt.)	No. of Unit
		Stair/Case	Covered Area				
Ground Floor	46.15	6.39	3.20	36.56		36.56	01
First Floor	46.15	8.42	0.00	37.73		37.73	00
Second Floor	25.11	8.42	0.00	16.69		16.69	00
Terrace Floor	0.00	0.00	0.00	0.00		0.00	00
Total:	117.41	23.23	3.20	90.98		90.98	01
Total Number of Same Buildings:	1						
Total:	117.41	23.23	3.20	90.98		90.98	01

Balcony Calculations Table

FLOOR	SIZE	AREA	TOTAL AREA
FIRST FLOOR PLAN	1.27 X 1.41 X 1 X 1	1.78	2.59
	0.88 X 0.93 X 1 X 1	0.81	
SECOND FLOOR PLAN	0.88 X 0.93 X 1 X 1	0.81	0.81
Total			3.40

OWNER'S NAME AND SIGNATURE

Bhupendra M Patel and Others

ARCH/ENG'S NAME AND SIGNATURE

Aakash Pravinkant Parajapati

STRUCTURE ENGINEER

003ER31032000281

DATE OF APPROVAL

01/07/2020

DESIGNATION OF APPROVER



ISO_A2_(594.00_x_420.00_MM)

Based on the aforesaid permission the applicant reserves the rights to commence the construction from the day of issuance. Nevertheless, in case, for procuring the aforesaid permission, any document or system configuration for rules or information or parameters or drawings provided or attached is found to be incorrect or inconsistent with respect to prevailing bye-laws, by any authority or otherwise, the permission granted shall be considered as lapsed.contents highlighted in magenta color are not verified. The correctness and accuracy of contents is a responsibility of POR/owner.



Inward No	ODPS/2020/006223	Sheet	8
Inward Date		Scale	1:100

SCHEDULE OF DOOR:

BUILDING NAME	NAME	LENGTH	HEIGHT	NOS
UNIT (13)	FD	0.75	2.10	01
UNIT (13)	D2	0.76	2.10	05
UNIT (13)	D1	0.76	2.10	01
UNIT (13)	FD	0.80	2.10	02
UNIT (13)	D1	0.90	2.10	01
UNIT (13)	D1	0.91	2.10	02
UNIT (13)	FD	1.07	2.10	01
UNIT (13)	FD	1.16	2.10	01

SCHEDULE OF WINDOW/VENTILATION:

BUILDING NAME	NAME	LENGTH	HEIGHT	NOS
UNIT (13)	V	0.61	1.00	04
UNIT (13)	W1	0.91	1.20	02
UNIT (13)	W2	1.35	0.90	01
UNIT (13)	W	1.52	1.20	03
UNIT (13)	W	1.67	1.20	01

Staircase Checks (Table 8a-1)

Floor Name	StairCase Name	Flight Width	Tread Width	Riser Height
GROUND FLOOR PLAN	STAIRCASE	1.00	0.25	0.19
FIRST FLOOR PLAN	STAIRCASE	1.00	0.25	0.19
SECOND FLOOR PLAN	STAIRCASE	1.00	0.25	0.19

UnitBUA Table for Building :UNIT (13)



Floor	Name	UnitBUA Type	Gross UnitBUA Area	UnitBUA Area	Deductions (Area in Sq.mt.)		Carpet Area	No. of Unit
					Wall	Stair Case		
GROUND FLOOR PLAN	SPLIT UNIT 13	DWELLING UNIT	43.90	43.90	3.30	6.39	34.21	01
			Total :	43.90	43.90	3.30	34.21	01
			Total per Floor :	43.90	43.90	3.30	34.21	01
FIRST FLOOR PLAN	SPLIT UNIT 13	DWELLING UNIT	46.96	46.96	3.75	8.42	34.79	00
			Total :	46.96	46.96	3.75	34.79	00
			Total per Floor :	46.96	46.96	3.75	34.79	00
SECOND FLOOR PLAN	SPLIT UNIT 13	DWELLING UNIT	26.49	26.49	2.59	8.42	15.48	00
			Total :	26.49	26.49	2.59	15.48	00
			Total per Floor :	26.49	26.49	2.59	15.48	00
Total :	-	-	117.35	117.35	9.64	23.23	84.48	01

Building :UNIT (13)

Floor Name	Total Built Up Area (Sq.mt.)	Deductions (Area in Sq.mt.)		Proposed Area (Sq.mt.)	FSI Resl.	Total FSI Area (Sq.mt.)	No. of Unit
		StairCase	Covered Area				
Ground Floor	47.76	6.39	3.96	37.51	37.51	37.51	01
First Floor	47.76	8.42	0.00	39.34	39.34	39.34	00
Second Floor	26.49	8.42	0.00	18.07	18.07	18.07	00
Terrace Floor	0.00	0.00	0.00	0.00	0.00	0.00	00
Total :	122.01	23.23	3.96	94.92	94.92	94.92	01
Total Number of Same Buildings:	1						
Total :	122.01	23.23	3.96	94.92	94.92	94.92	01

Balcony Calculations Table

FLOOR	SIZE	AREA	TOTAL AREA
FIRST FLOOR PLAN	1.27 X 1.65 X 1 X 1	2.08	2.88
SECOND FLOOR PLAN	0.88 X 0.91 X 1 X 1	0.80	0.80
Total	-	-	3.68

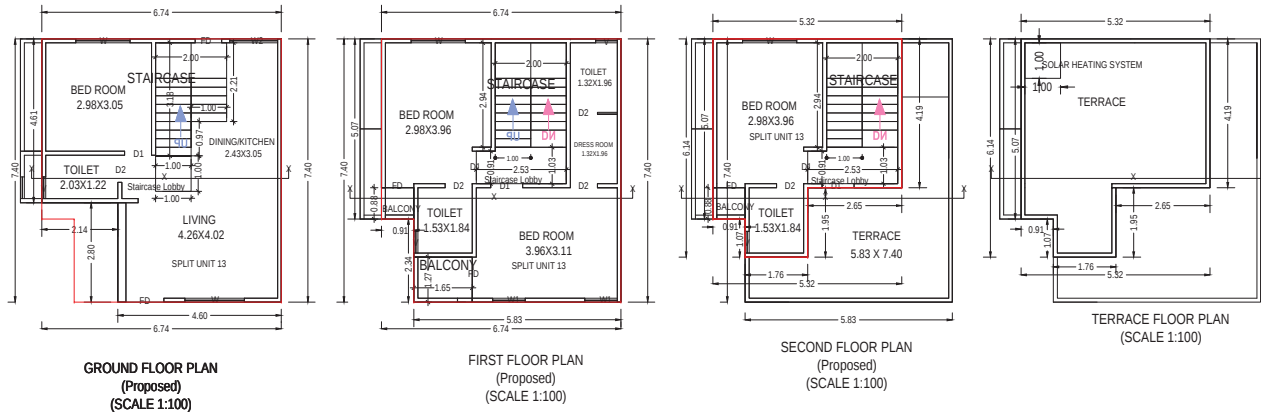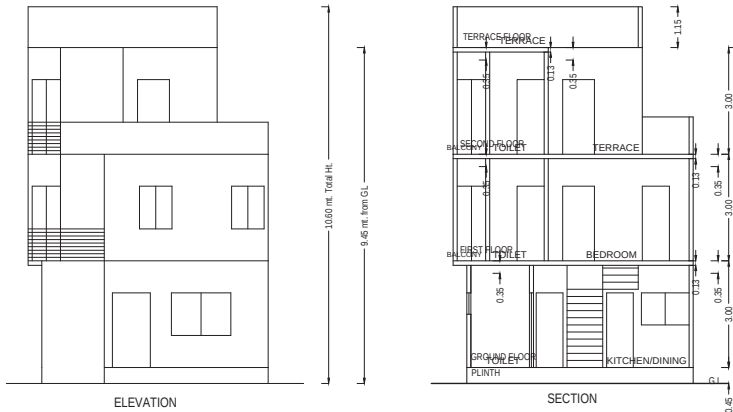

OWNER'S NAME AND SIGNATURE

Bhupendra M Patel and Others

ARCH/ENG'S NAME AND SIGNATURE

Aakash Pravinkant Parajapati

STRUCTURE ENGINEER

003ER31032000281

DATE OF APPROVAL

01/07/2020

DESIGNATION OF APPROVER




Project Title :PROPOSED LAYOUT AND BUILDING PLAN OF UNIT 14 ON R.S.NO.316/2, O.P.NO.119, F.P.NO.119 AT VILL.GORWA, DIST.VADODARA.

Application No. : 003BDP1920065

Development Permission No. : 003BP20210009



Inward No	ODPS/2020/06223	Sheet	9
Inward Date		Scale	1:100

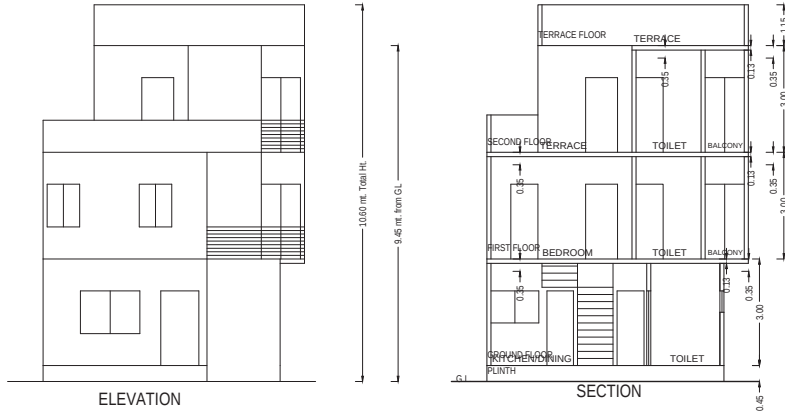

SCHEDULE OF DOOR:

BUILDING NAME	NAME	LENGTH	HEIGHT	NOS	
UNIT (14)	FD	0.75	2.10	01	
UNIT (14)	D2	0.76	2.10	05	
UNIT (14)	D1	0.76	2.10	01	
UNIT (14)	D1	0.90	2.10	01	
UNIT (14)	D1	0.91	2.10	02	
UNIT (14)	FD	0.98	2.10	02	
UNIT (14)	FD	1.07	2.10	01	
UNIT (14)	FD	1.16	2.10	01	

SCHEDULE OF WINDOW/VENTILATION:

BUILDING NAME	NAME	LENGTH	HEIGHT	NOS	
UNIT (14)	V	0.61	1.00	04	
UNIT (14)	W1	0.91	1.20	02	
UNIT (14)	W2	1.35	0.90	01	
UNIT (14)	W	1.52	1.20	03	
UNIT (14)	W	1.67	1.20	01	

Staircase Checks (Table 8a-1)

Floor Name	StairCase Name	Flight Width	Tread Width	Riser Height
GROUND FLOOR PLAN	STAIRCASE	1.00	0.25	0.19
FIRST FLOOR PLAN	STAIRCASE	1.00	0.25	0.19
SECOND FLOOR PLAN	STAIRCASE	1.00	0.25	0.19

UnitBUA Table for Building :UNIT (14)


Floor	Name	UnitBUA Type	Gross UnitBUA Area	UnitBUA Area	Deductions (Area in Sq.mt.)		Carpet Area	No. of Unit	
01	GROUND FLOOR PLAN	SPLIT UNIT 14	DWELLING UNIT	43.63	43.63	Wall	Stair Case	33.86	01
05									
01			Total :	43.63	43.63	3.38	6.39	33.86	01
02		Total per Floor:	Typical Floor = 1						
01			Total :	43.63	43.63	3.38	6.39	33.86	01
01	FIRST FLOOR PLAN	SPLIT UNIT 14	DWELLING UNIT	50.07	50.07	3.99	8.42	37.66	00
02									
04		Total per Floor:	Typical Floor = 1						
02			Total :	50.07	50.07	3.99	8.42	37.66	00
01			Total :	29.30	29.30	2.75	8.42	18.13	00
03	SECOND FLOOR PLAN	SPLIT UNIT 14	DWELLING UNIT	29.30	29.30	2.75	8.42	18.13	00
01									
03		Total per Floor:	Typical Floor = 1						
			Total :	29.30	29.30	2.75	8.42	18.13	00
-									
Total:	-	-	123.00	123.00	10.12	23.23	89.65	01	

Building :UNIT (14)

Floor Name	Total Built Up Area (Sq.mt.)	Deductions (Area in Sq.mt.)	Proposed Area (Sq.mt.)	FSI	Total FSI Area (Sq.mt.)	No. of Unit
		StairCase	Covered Area	Resl.		
Ground Floor	51.03	6.39	7.40	37.24	37.24	01
First Floor	51.03	8.42	0.00	42.61	42.61	00
Second Floor	29.30	8.42	0.00	20.88	20.88	00
Terrace Floor	0.00	0.00	0.00	0.00	0.00	00
Total:	131.36	23.23	7.40	100.73	100.73	01
Total Number of Same Buildings:	1					
Total:	131.36	23.23	7.40	100.73	100.73	01

Balcony Calculations Table

FLOOR	SIZE	AREA	TOTAL AREA
FIRST FLOOR PLAN	1.27 X 1.95 X 1 X 1	2.46	3.42
	0.88 X 1.10 X 1 X 1	0.96	
SECOND FLOOR PLAN	0.88 X 1.10 X 1 X 1	0.96	0.96
Total			4.38

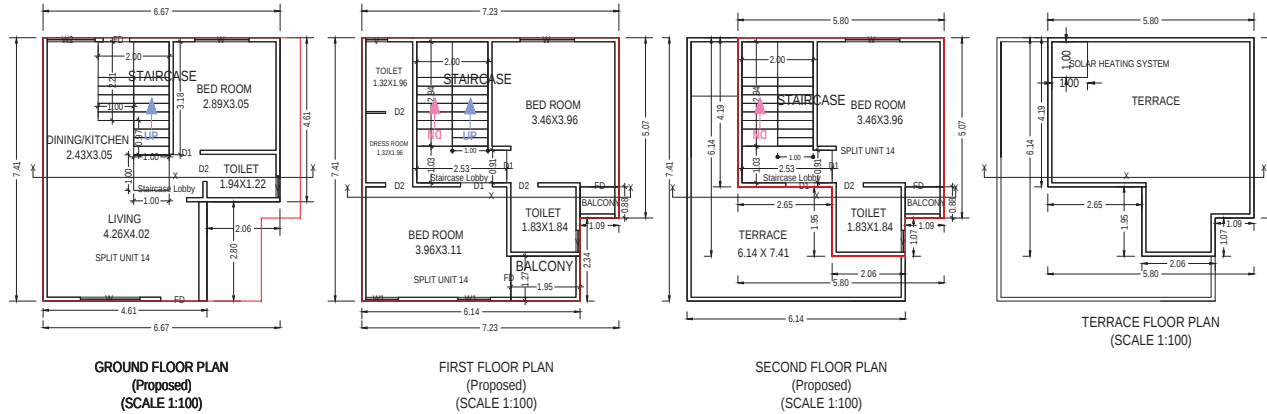

OWNER'S NAME AND SIGNATURE	
Bhupendra M Patel and Others	
ARCH/ENG'S NAME AND SIGNATURE	STRUCTURE ENGINEER
Aakash Pravinkant Parajapati	
003ER31032000281	
DATE OF APPROVAL	
01/07/2020	
DESIGNATION OF APPROVER	

Project Title :PROPOSED LAYOUT AND BUILDING PLAN OF UNIT 15 ON R.S.NO.316/2, O.P.NO.119, F.P.NO.119 AT VILL.GORWA, DIST.VADODARA.

Application No. : 003BDP19200065

Development Permission No. : 003BP20210009



Inward No	ODPS/2020/06223	Sheet	10
Inward Date		Scale	1:100

SCHEDULE OF DOOR:

BUILDING NAME	NAME	LENGTH	HEIGHT	NOS	
UNIT (15)	FD	0.75	2.10	01	
UNIT (15)	D2	0.76	2.10	05	
UNIT (15)	D1	0.76	2.10	01	
UNIT (15)	D1	0.90	2.10	01	
UNIT (15)	D1	0.91	2.10	02	
UNIT (15)	FD	0.98	2.10	02	
UNIT (15)	FD	1.07	2.10	01	
UNIT (15)	FD	1.16	2.10	01	

SCHEDULE OF WINDOW/VENTILATION:

BUILDING NAME	NAME	LENGTH	HEIGHT	NOS	
UNIT (15)	V	0.61	1.00	04	
UNIT (15)	W1	0.91	1.20	02	
UNIT (15)	W2	1.35	0.90	01	
UNIT (15)	W	1.52	1.20	03	
UNIT (15)	W	1.67	1.20	01	

Staircase Checks (Table 8a-1)

Floor Name	StairCase Name	Flight Width	Tread Width	Riser Height	
GROUND FLOOR PLAN	STAIRCASE	1.00	0.25	0.19	
FIRST FLOOR PLAN	STAIRCASE	1.00	0.25	0.19	
SECOND FLOOR PLAN	STAIRCASE	1.00	0.25	0.19	

UnitBUA Table for Building :UNIT (15)



Floor	Name	UnitBUA Type	Gross UnitBUA Area	UnitBUA Area	Deductions (Area in Sq.mt.)		Carpet Area	No. of Unit	
01	GROUND FLOOR PLAN	SPLIT UNIT 15	DWELLING UNIT	43.54	43.54	3.31	6.39	33.84	01
05									
01		Total per Floor:	Typical Floor = 1	43.54	43.54	3.31	6.39	33.84	01
02									
02									
01	FIRST FLOOR PLAN	SPLIT UNIT 15	DWELLING UNIT	49.98	49.98	3.91	8.42	37.65	00
01									
01		Total per Floor:	Typical Floor = 1	49.98	49.98	3.91	8.42	37.65	00
04									
02									
01	SECOND FLOOR PLAN	SPLIT UNIT 15	DWELLING UNIT	29.24	29.24	2.71	8.42	18.11	00
03									
01		Total per Floor:	Typical Floor = 1	29.24	29.24	2.71	8.42	18.11	00
03									
01									
-									
Total:	-	-	122.76	122.76	9.93	23.23	89.60	01	

Building :UNIT (15)

Floor Name	Total Built Up Area (Sq.mt.)	Deductions (Area in Sq.mt.)		Proposed Area (Sq.mt.) Resil.	FSI Total FSI Area (Sq.mt.)	No. of Unit
		StairCase	Covered Area			
Ground Floor	50.93	6.39	7.39	37.15	37.15	01
First Floor	50.93	8.42	0.00	42.51	42.51	00
Second Floor	29.25	8.42	0.00	20.83	20.83	00
Terrace Floor	0.00	0.00	0.00	0.00	0.00	00
Total:	131.11	23.23	7.39	100.49	100.49	01
Total Number of Same Buildings:	1					
Total:	131.11	23.23	7.39	100.49	100.49	01

Balcony Calculations Table

FLOOR	SIZE	AREA	TOTAL AREA
FIRST FLOOR PLAN	1.27 X 1.95 X 1 X 1	2.46	3.42
	0.88 X 1.09 X 1 X 1	0.96	
SECOND FLOOR PLAN	0.88 X 1.09 X 1 X 1	0.96	0.96
Total	-	-	4.38

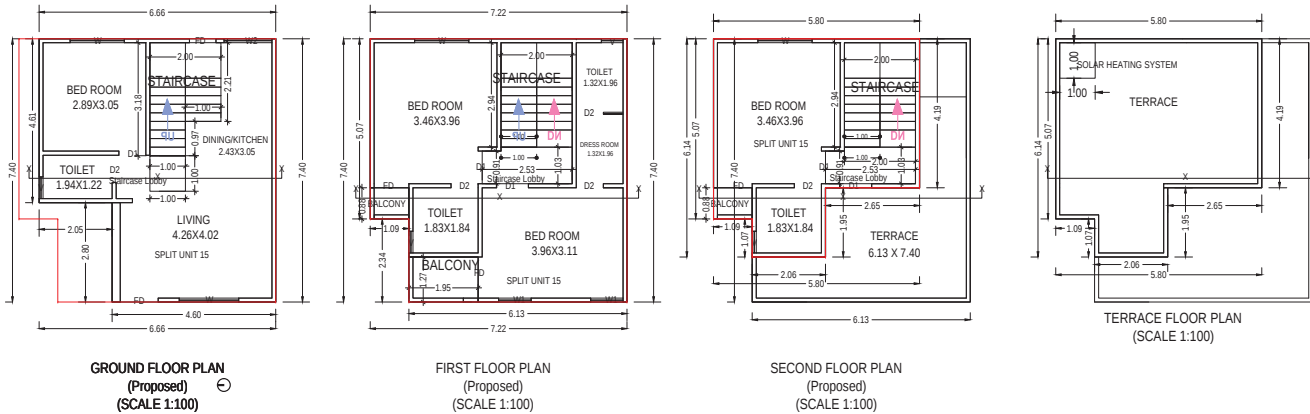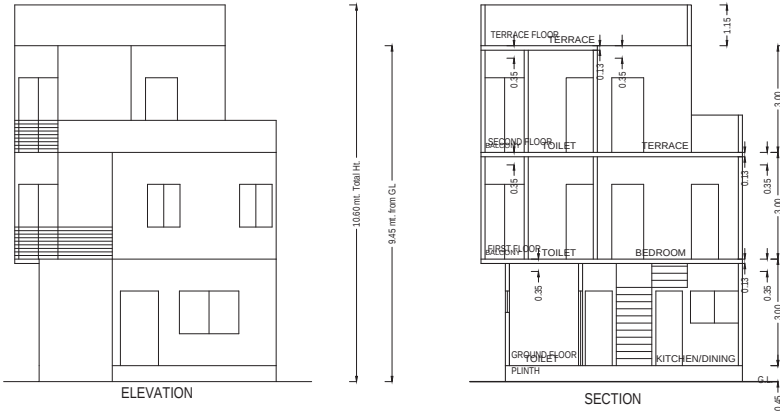

OWNER'S NAME AND SIGNATURE Bhupendra M Patel and Others	
ARCH/ENG'S NAME AND SIGNATURE Aakash Pravinkant Parajapati	STRUCTURE ENGINEER
003ER31032000281	
DATE OF APPROVAL 01/07/2020	
DESIGNATION OF APPROVER	
	
	

Project Title :PROPOSED LAYOUT AND BUILDING PLAN OF UNIT 16 ON R.S.NO.316/2, O.P.NO.119, F.P.NO.119 AT VILL.GORWA, DIST.VADODARA.

Application No. : 003BDP1920065 Development Permission No. : 003BP20210009



Inward No	ODPS/2020/06223	Sheet	11
Inward Date		Scale	1:100

SCHEDULE OF DOOR:

BUILDING NAME	NAME	LENGTH	HEIGHT	NOS
UNIT (16)	FD	0.75	2.10	01
UNIT (16)	D2	0.76	2.10	05
UNIT (16)	D1	0.76	2.10	01
UNIT (16)	D1	0.90	2.10	01
UNIT (16)	D1	0.91	2.10	02
UNIT (16)	FD	1.07	2.10	01
UNIT (16)	FD	1.10	2.10	02
UNIT (16)	FD	1.16	2.10	01

SCHEDULE OF WINDOW/VENTILATION:

BUILDING NAME	NAME	LENGTH	HEIGHT	NOS
UNIT (16)	V	0.61	1.00	04
UNIT (16)	W1	0.91	1.20	02
UNIT (16)	W2	1.35	0.90	01
UNIT (16)	W	1.52	1.20	03
UNIT (16)	W	1.67	1.20	01

Staircase Checks (Table 8a-1)

Floor Name	StairCase Name	Flight Width	Tread Width	Riser Height
GROUND FLOOR PLAN	STAIRCASE	1.00	0.25	0.19
FIRST FLOOR PLAN	STAIRCASE	1.00	0.25	0.19
SECOND FLOOR PLAN	STAIRCASE	1.00	0.25	0.19

UnitBUA Table for Building :UNIT (16)



Floor	Name	UnitBUA Type	Gross UnitBUA Area	UnitBUA Area	Deductions (Area in Sq.mt.)		Carpet Area	No. of Unit
					Wall	Stair Case		
GROUND FLOOR PLAN	SPLIT UNIT 16	DWELLING UNIT	46.60	46.60	3.47	6.39	36.74	01
	Total per Floor:	Typical Floor = 1	46.60	46.60	3.47	6.39	36.74	01
FIRST FLOOR PLAN	SPLIT UNIT 16	DWELLING UNIT	50.37	50.37	3.85	8.42	38.10	00
	Total per Floor:	Typical Floor = 1	50.37	50.37	3.85	8.42	38.10	00
SECOND FLOOR PLAN	SPLIT UNIT 16	DWELLING UNIT	29.82	29.82	2.70	8.42	18.70	00
	Total per Floor:	Typical Floor = 1	29.82	29.82	2.70	8.42	18.70	00
Total:	-	-	126.79	126.79	10.02	23.23	93.54	01

Building :UNIT (16)

Floor Name	Total Built Up Area (Sq.mt.)	Deductions (Area in Sq.mt.)		Proposed Area (Sq.mt.)	FSI Resi.	Total FSI Area (Sq.mt.)	No. of Unit
		StairCase	Covered Area				
Ground Floor	51.43	6.39	4.83	40.21	40.21	40.21	01
First Floor	51.44	8.42	0.00	43.02	43.02	43.02	00
Second Floor	29.83	8.42	0.00	21.41	21.41	21.41	00
Terrace Floor	0.00	0.00	0.00	0.00	0.00	0.00	00
Total:	132.70	23.23	4.83	104.64	104.64	104.64	01
Total Number of Same Buildings:	1						
Total:	132.70	23.23	4.83	104.64	104.64	104.64	01

Balcony Calculations Table

FLOOR	SIZE	AREA	TOTAL AREA
FIRST FLOOR PLAN	0.88 X 1.21 X 1 X 1	1.06	3.51
	1.26 X 1.95 X 1 X 1	2.45	
SECOND FLOOR PLAN	0.88 X 1.21 X 1 X 1	1.06	1.06
Total	-	-	4.57

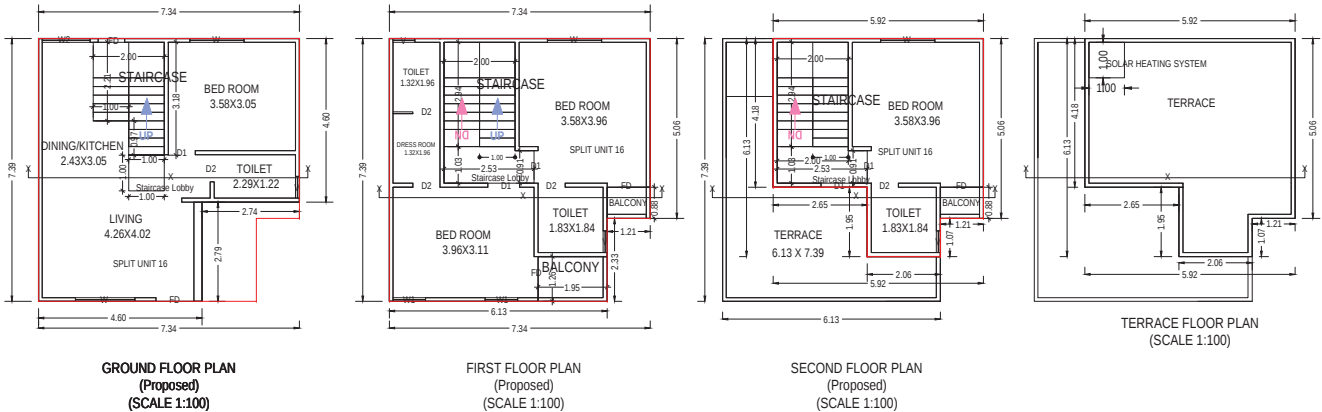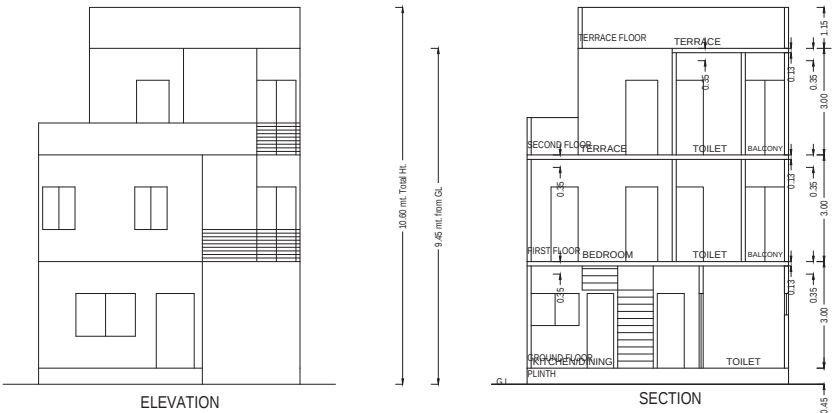

OWNER'S NAME AND SIGNATURE
Bhupendra M Patel and Others

ARCH/ENG'S NAME AND SIGNATURE
Aakash Pravinkant Parajapati

003ER31032000281

DATE OF APPROVAL
01/07/2020

DESIGNATION OF APPROVER

QR Code

Barcode


Project Title :PROPOSED LAYOUT AND BUILDING PLAN OF UNIT 17 ON R.S.NO.316/2, O.P.NO.119, F.P.NO.119 AT VILL.GORWA, DIST.VADODARA.

Application No. : 003BDP19200065

Development Permission No. : 003BP20210009



Inward No	ODPS/2020/006223	Sheet	12
Inward Date		Scale	1:100

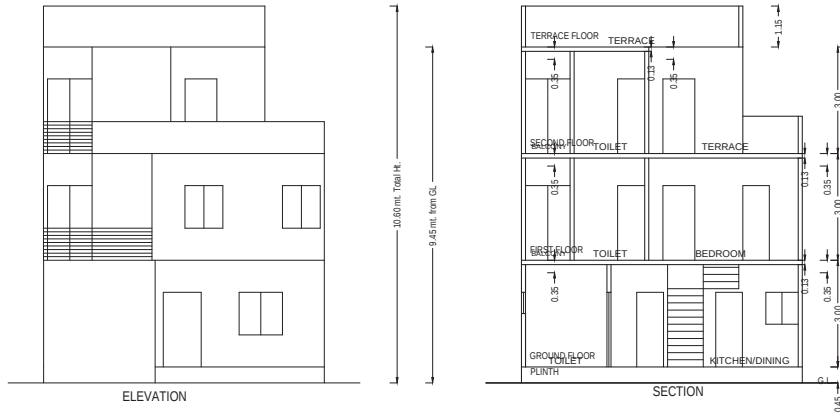

SCHEDULE OF WINDOW/VENTILATION:

BUILDING NAME	NAME	LENGTH	HEIGHT	NOS
UNIT (17)	V	0.61	1.00	04
UNIT (17)	W2	0.91	0.90	01
UNIT (17)	W1	1.06	1.20	02
UNIT (17)	W	1.22	1.20	01
UNIT (17)	W	1.52	1.20	03

SCHEDULE OF DOOR:

BUILDING NAME	NAME	LENGTH	HEIGHT	NOS
UNIT (17)	FD	0.75	2.10	01
UNIT (17)	D2	0.76	2.10	05
UNIT (17)	D1	0.76	2.10	01
UNIT (17)	D1	0.90	2.10	01
UNIT (17)	D1	0.91	2.10	02
UNIT (17)	FD	1.07	2.10	01
UNIT (17)	FD	1.16	2.10	01
UNIT (17)	FD	1.25	2.10	02

Staircase Checks (Table 8a-1)

Floor Name	StairCase Name	Flight Width	Tread Width	Riser Height
GROUND FLOOR PLAN	STAIRCASE	1.00	0.25	0.19
FIRST FLOOR PLAN	STAIRCASE	1.00	0.25	0.19
SECOND FLOOR PLAN	STAIRCASE	1.00	0.25	0.19

UnitBUA Table for Building :UNIT (17)


Floor	Name	UnitBUA Type	Gross UnitBUA Area	UnitBUA Area	Deductions (Area in Sq.mt.)		Carpet Area	No. of Unit		
04	GROUND FLOOR PLAN	SPLIT UNIT 17	DWELLING UNIT	49.67	49.67	Wall	Stair Case	39.51	01	
01						Total :	49.67			49.67
02		Total per Floor:	Typical Floor = 1	Total :	49.67	49.67	3.77	6.39	39.51	01
Total :				49.67	49.67	3.77	6.39	39.51	01	
03				Total :	49.67	49.67	3.77	6.39	39.51	01
01	FIRST FLOOR PLAN	SPLIT UNIT 17	DWELLING UNIT	54.01	54.01	3.85	8.42	41.74	00	
05										Total :
01		Total per Floor:	Typical Floor = 1	Total :	54.01	54.01	3.85	8.42	41.74	00
Total :				54.01	54.01	3.85	8.42	41.74	00	
02				Total :	54.01	54.01	3.85	8.42	41.74	00
01	SECOND FLOOR PLAN	SPLIT UNIT 17	DWELLING UNIT	31.58	31.58	2.58	8.42	20.58	00	
01										Total :
02		Total per Floor:	Typical Floor = 1	Total :	31.58	31.58	2.58	8.42	20.58	00
Total :				31.58	31.58	2.58	8.42	20.58	00	
Total :				31.58	31.58	2.58	8.42	20.58	00	
-										
Total:	-	-	135.26	135.26	10.20	23.22	101.83	01		

Building :UNIT (17)

Floor Name	Total Built Up Area (Sq.mt.)	Deductions (Area in Sq.mt.)		Proposed Area (Sq.mt.)	FSI Resi.	Total FSI Area (Sq.mt.)	No. of Unit
		StairCase	Covered Area				
Ground Floor	55.24	6.39	5.57	43.28	43.28	43.28	01
First Floor	55.21	8.42	0.00	46.79	46.79	46.79	00
Second Floor	31.58	8.42	0.00	23.16	23.16	23.16	00
Terrace Floor	0.00	0.00	0.00	0.00	0.00	0.00	00
Total:	142.03	23.23	5.57	113.23	113.23	113.23	01
Total Number of Same Buildings:	1						
Total:	142.03	23.23	5.57	113.23	113.23	113.23	01

Balcony Calculations Table

FLOOR	SIZE	AREA	TOTAL AREA
FIRST FLOOR PLAN	0.88 X 1.36 X 1 X 1	1.19	3.83
	1.26 X 2.10 X 1 X 1	2.64	
SECOND FLOOR PLAN	0.88 X 1.36 X 1 X 1	1.19	1.19
Total	-	-	5.02

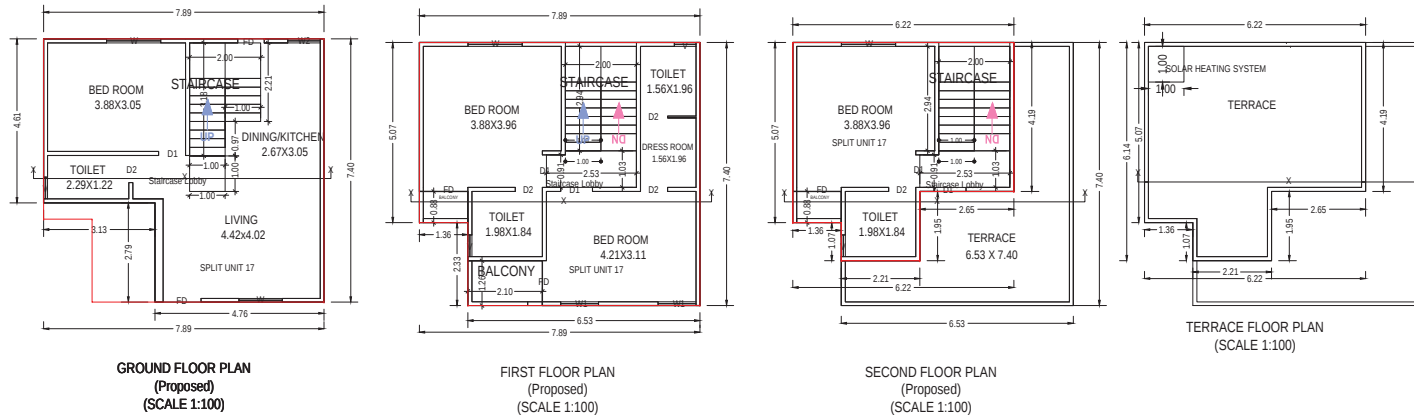

OWNER'S NAME AND SIGNATURE	
Bhupendra M Patel and Others	
ARCH/ENG'S NAME AND SIGNATURE	STRUCTURE ENGINEER
Aakash Pravinkant Parajapati	
003ER31032000281	
DATE OF APPROVAL	
01/07/2020	
DESIGNATION OF APPROVER	

ISO_A2_(594.00_x_420.00_MM)

Based on the aforesaid permission the applicant reserves the rights to commence the construction from the day of issuance. Nevertheless, in case, for procuring the aforesaid permission, any document or system configuration for rules or information or parameters or drawings provided or attached is found to be incorrect or inconsistent with respect to prevailing bye-laws, by any authority or otherwise, the permission granted shall be considered as lapsed.contents highlighted in magenta color are not verified. The correctness and accuracy of contents is a responsibility of POR/owner.



Inward No	ODPS/2020/006223	Sheet	13
Inward Date		Scale	1:100

SCHEDULE OF WINDOW/VENTILATION:

BUILDING NAME	NAME	LENGTH	HEIGHT	NOS
UNIT (18)	V	0.61	1.00	04
UNIT (18)	W2	0.91	0.90	01
UNIT (18)	W1	1.06	1.20	02
UNIT (18)	W	1.22	1.20	01
UNIT (18)	W	1.52	1.20	03

SCHEDULE OF DOOR:

BUILDING NAME	NAME	LENGTH	HEIGHT	NOS
UNIT (18)	FD	0.75	2.10	01
UNIT (18)	D2	0.76	2.10	05
UNIT (18)	D1	0.76	2.10	01
UNIT (18)	D1	0.90	2.10	01
UNIT (18)	D1	0.91	2.10	02
UNIT (18)	FD	1.07	2.10	01
UNIT (18)	FD	1.16	2.10	01
UNIT (18)	FD	1.25	2.10	02

Staircase Checks (Table 8a-1)

Floor Name	StairCase Name	Flight Width	Tread Width	Riser Height
GROUND FLOOR PLAN	STAIRCASE	1.00	0.25	0.19
FIRST FLOOR PLAN	STAIRCASE	1.00	0.25	0.19
SECOND FLOOR PLAN	STAIRCASE	1.00	0.25	0.19

UnitBUA Table for Building :UNIT (18)






Floor	Name	UnitBUA Type	Gross UnitBUA Area	UnitBUA Area	Deductions (Area in Sq.mt.)		Carpet Area	No. of Unit	
GROUND FLOOR PLAN	SPLIT UNIT 18	DWELLING UNIT	46.20	46.20	3.54	6.39	36.27	01	
		Total :	46.20	46.20	3.54	6.39	36.27	01	
		Total per Floor:							
		Typical Floor = 1		46.20	46.20	3.54	6.39	36.27	01
FIRST FLOOR PLAN	SPLIT UNIT 18	DWELLING UNIT	54.09	54.09	3.90	8.42	41.77	00	
		Total :	54.09	54.09	3.90	8.42	41.77	00	
		Total per Floor:							
		Typical Floor = 1		54.09	54.09	3.90	8.42	41.77	00
SECOND FLOOR PLAN	SPLIT UNIT 18	DWELLING UNIT	31.62	31.62	2.61	8.42	20.59	00	
		Total :	31.62	31.62	2.61	8.42	20.59	00	
		Total per Floor:							
		Typical Floor = 1		31.62	31.62	2.61	8.42	20.59	00
-									
Total:	-	-	131.91	131.91	10.04	23.23	96.63	01	

Building :UNIT (18)

Floor Name	Total Built Up Area (Sq.mt.)	Deductions (Area in Sq.mt.)		Proposed Area (Sq.mt.)	FSI Rest.	Total FSI Area (Sq.mt.)	No. of Unit
		StairCase	Covered Area				
Ground Floor	55.29	6.39	9.10	39.80	39.80	39.80	01
First Floor	55.30	8.42	0.00	46.88	46.88	46.88	00
Second Floor	31.62	8.42	0.00	23.20	23.20	23.20	00
Terrace Floor	0.00	0.00	0.00	0.00	0.00	0.00	00
Total :	142.21	23.23	9.10	109.88	109.88	109.88	01
Total Number of Same Buildings:	1						
Total :	142.21	23.23	9.10	109.88	109.88	109.88	01

Balcony Calculations Table

FLOOR	SIZE	AREA	TOTAL AREA
FIRST FLOOR PLAN	0.88 X 1.37 X 1 X 1	1.20	3.85
	1.27 X 2.10 X 1 X 1	2.65	
SECOND FLOOR PLAN	0.88 X 1.37 X 1 X 1	1.20	1.20
Total	-	-	5.05

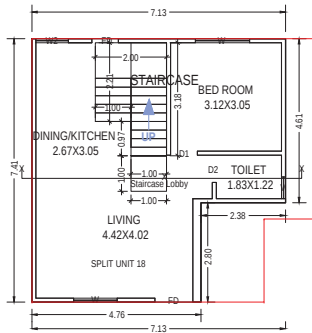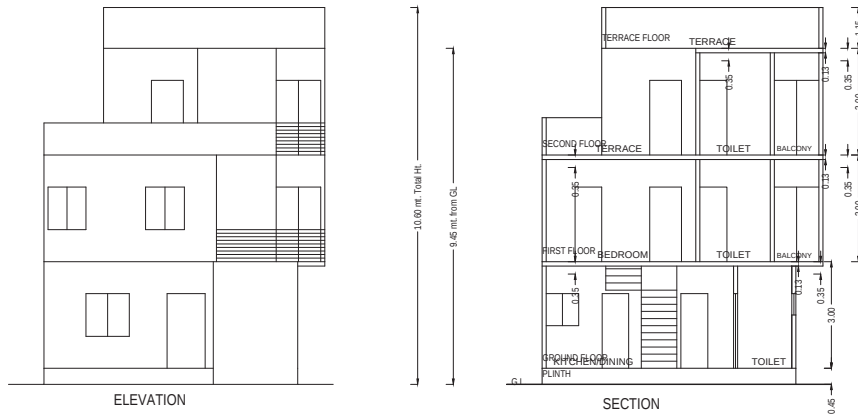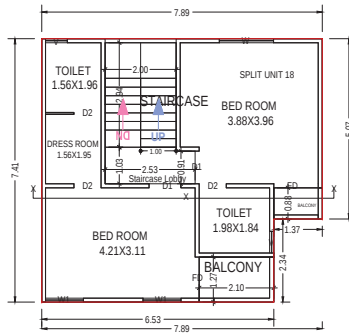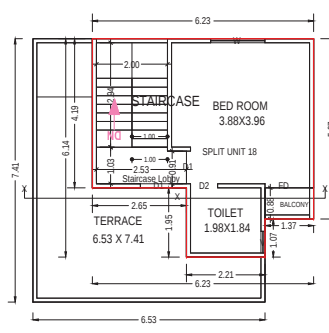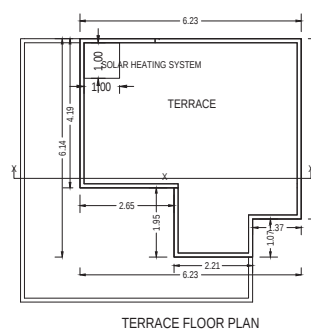GROUND FLOOR PLAN
(Proposed)
(SCALE 1:100)FIRST FLOOR PLAN
(Proposed)
(SCALE 1:100)SECOND FLOOR PLAN
(Proposed)
(SCALE 1:100)TERRACE FLOOR PLAN
(SCALE 1:100)

OWNER'S NAME AND SIGNATURE

Bhupendra M Patel and Others

ARCH/ENG'S NAME AND SIGNATURE

Aakash Pravinkant Parajapati

STRUCTURE ENGINEER

003ER31032000281

DATE OF APPROVAL

01/07/2020

DESIGNATION OF APPROVER



Project Title :PROPOSED LAYOUT AND BUILDING PLAN OF UNIT 19 ON R.S.NO.316/2, O.P.NO.119, F.P.NO.119 AT VILL.GORWA, DIST.VADODARA.

Application No. : 003BDP19200065

Development Permission No. : 003BP20210009



Inward No	ODPS/2020/006223	Sheet	14
Inward Date		Scale	1:100

SCHEDULE OF WINDOW/VENTILATION:

BUILDING NAME	NAME	LENGTH	HEIGHT	NOS
UNIT (19)	V	0.61	1.00	04
UNIT (19)	W2	0.91	0.90	01
UNIT (19)	W1	1.06	1.20	02
UNIT (19)	W	1.22	1.20	01
UNIT (19)	W	1.52	1.20	03

SCHEDULE OF DOOR:

BUILDING NAME	NAME	LENGTH	HEIGHT	NOS
UNIT (19)	FD	0.75	2.10	01
UNIT (19)	D2	0.76	2.10	05
UNIT (19)	D1	0.76	2.10	01
UNIT (19)	D1	0.90	2.10	01
UNIT (19)	D1	0.91	2.10	02
UNIT (19)	FD	1.07	2.10	01
UNIT (19)	FD	1.16	2.10	01
UNIT (19)	FD	1.25	2.10	02

Staircase Checks (Table 8a-1)

Floor Name	StairCase Name	Fight Width	Tread Width	Riser Height
GROUND FLOOR PLAN	STAIRCASE	1.00	0.25	0.19
FIRST FLOOR PLAN	STAIRCASE	1.00	0.25	0.19
SECOND FLOOR PLAN	STAIRCASE	1.00	0.25	0.19

UnitBUA Table for Building :UNIT (19)


Floor	Name	UnitBUA Type	Gross UnitBUA Area	UnitBUA Area	Deductions (Area in Sq.mt.)		Carpet Area	No. of Unit
					Wall	Stair Case		
GROUND FLOOR PLAN	SPLIT UNIT 19	DWELLING UNIT	49.69	49.69	3.78	6.39	39.52	01
		Total :	49.69	49.69	3.78	6.39	39.52	01
		Typical Floor = 1						
		Total :	49.69	49.69	3.78	6.39	39.52	01
FIRST FLOOR PLAN	SPLIT UNIT 19	DWELLING UNIT	54.07	54.07	3.87	8.42	41.78	00
		Total :	54.07	54.07	3.87	8.42	41.78	00
		Typical Floor = 1						
		Total :	54.07	54.07	3.87	8.42	41.78	00
SECOND FLOOR PLAN	SPLIT UNIT 19	DWELLING UNIT	31.59	31.59	2.59	8.42	20.58	00
		Total :	31.59	31.59	2.59	8.42	20.58	00
		Typical Floor = 1						
		Total :	31.59	31.59	2.59	8.42	20.58	00
-								
Total:	-	-	135.35	135.35	10.23	23.22	101.88	01

Building :UNIT (19)


Floor Name	Total Built Up Area (Sq.mt.)	Deductions (Area in Sq.mt.)	Proposed Area (Sq.mt.)	FSI	Total FSI Area (Sq.mt.)	No. of Unit
		StairCase	Covered Area	Resi.		
Ground Floor	55.27	6.39	5.58	43.30	43.30	01
First Floor	55.26	8.42	0.00	46.84	46.84	00
Second Floor	31.60	8.42	0.00	23.18	23.18	00
Terrace Floor	0.00	0.00	0.00	0.00	0.00	00
Total:	142.13	23.23	5.58	113.32	113.32	01
Total Number of Same Buildings:	1					
Total:	142.13	23.23	5.58	113.32	113.32	01

Balcony Calculations Table


FLOOR	SIZE	AREA	TOTAL AREA
FIRST FLOOR PLAN	0.88 X 1.36 X 1 X 1	1.19	3.84
	1.27 X 2.10 X 1 X 1	2.65	
SECOND FLOOR PLAN	0.88 X 1.36 X 1 X 1	1.19	1.19
Total	-	-	5.03

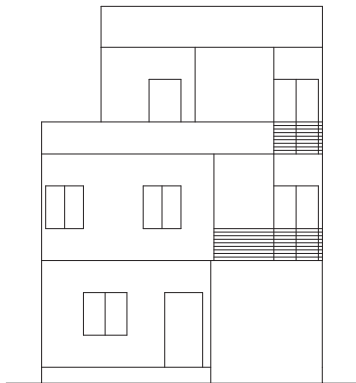


ELEVATION

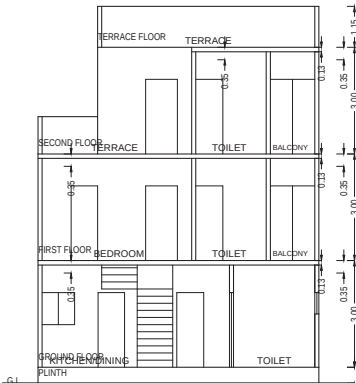


SECTION

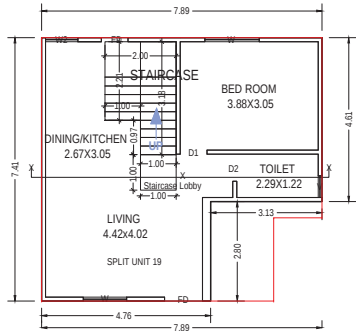


GROUND FLOOR PLAN
(Proposed)
(SCALE 1:100)

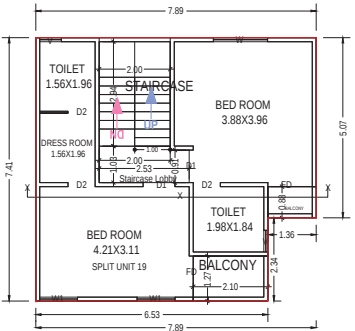

FIRST FLOOR PLAN
(Proposed)
(SCALE 1:100)

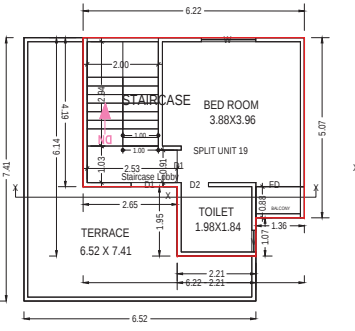

SECOND FLOOR PLAN
(Proposed)
(SCALE 1:100)

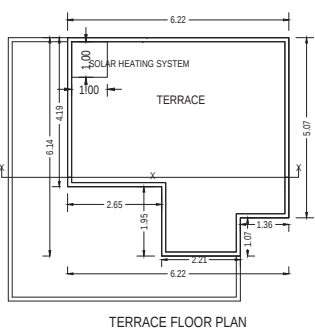

TERRACE FLOOR PLAN
(SCALE 1:100)

OWNER'S NAME AND SIGNATURE	
Bhupendra M Patel and Others	
ARCH/ENG'S NAME AND SIGNATURE	STRUCTURE ENGINEER
Aakash Pravinkant Parajapati	
003ER31032000281	
DATE OF APPROVAL	
01/07/2020	
DESIGNATION OF APPROVER	


Project Title :PROPOSED LAYOUT AND BUILDING PLAN OF UNIT 2 ON R.S.NO.316/2, O.P.NO.119, F.P.NO.119 AT VILL.GORWA, DIST.VADODARA.

Application No. : 003BDP19200065

Development Permission No. : 003BP20210009



Inward No	ODPS/2020/006223	Sheet	15
Inward Date		Scale	1:100

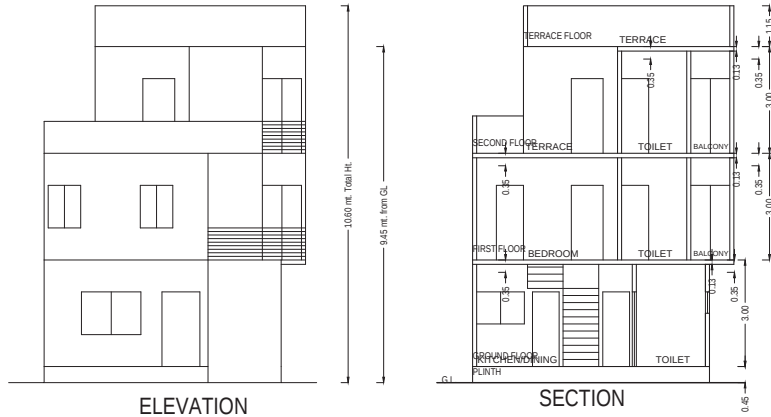

SCHEDULE OF DOOR:

BUILDING NAME	NAME	LENGTH	HEIGHT	NOS
UNIT (2)	FD	0.75	2.10	01
UNIT (2)	D2	0.76	2.10	05
UNIT (2)	D1	0.76	2.10	01
UNIT (2)	D1	0.90	2.10	01
UNIT (2)	D1	0.91	2.10	02
UNIT (2)	FD	1.07	2.10	01
UNIT (2)	FD	1.10	2.10	02
UNIT (2)	FD	1.30	2.10	01

SCHEDULE OF WINDOW/VENTILATION:

BUILDING NAME	NAME	LENGTH	HEIGHT	NOS
UNIT (2)	V	0.61	1.00	04
UNIT (2)	W1	0.91	1.20	02
UNIT (2)	W2	1.35	0.90	01
UNIT (2)	W	1.52	1.20	03
UNIT (2)	W	1.67	1.20	01

Staircase Checks (Table 8a-1)

Floor Name	StairCase Name	Flight Width	Tread Width	Riser Height
GROUND FLOOR PLAN	STAIRCASE	1.00	0.25	0.19
FIRST FLOOR PLAN	STAIRCASE	1.00	0.25	0.19
SECOND FLOOR PLAN	STAIRCASE	1.00	0.25	0.19

UnitBUA Table for Building :UNIT (2)


Floor	Name	UnitBUA Type	Gross UnitBUA Area	UnitBUA Area	Deductions (Area in Sq.mt.)		Carpet Area	No. of Unit		
01	GROUND FLOOR PLAN	SPLIT UNIT 2	DWELLING UNIT	44.18	44.18	Wall	Stair Case	34.44	01	
05										
01		Total :	44.18	44.18	3.35	6.39	34.44	01		
02		Total per Floor:	Typical Floor = 1	Total :	44.18	44.18	3.35	6.39	34.44	01
01		Total :		44.18	44.18	3.35	6.39	34.44	01	
01	FIRST FLOOR PLAN	SPLIT UNIT 2	DWELLING UNIT	51.34	51.34	3.94	8.42	38.98	00	
01										Total :
04		Total per Floor:	Typical Floor = 1	Total :	51.34	51.34	3.94	8.42	38.98	00
02		Total :		51.34	51.34	3.94	8.42	38.98	00	
01		SECOND FLOOR PLAN	SPLIT UNIT 2	DWELLING UNIT	29.85	29.85	2.72	8.42	18.71	00
03	Total :									
01	Total per Floor:		Typical Floor = 1	Total :	29.85	29.85	2.72	8.42	18.71	00
	Total :			29.85	29.85	2.72	8.42	18.71	00	
-										
Total:	-	-	125.37	125.37	10.01	23.23	92.13	01		

Building :UNIT (2)

Floor Name	Total Built Up Area (Sq.mt.)	Deductions (Area in Sq.mt.)	Proposed Area (Sq.mt.)	FSI	Total FSI Area (Sq.mt.)	No. of Unit
Ground Floor	52.40	6.39	8.22	37.79	37.79	01
First Floor	52.40	8.42	0.00	43.98	43.98	00
Second Floor	29.85	8.42	0.00	21.44	21.44	00
Terrace Floor	0.00	0.00	0.00	0.00	0.00	00
Total:	134.66	23.23	8.22	103.21	103.21	01
Total Number of Same Buildings:	1					
Total:	134.66	23.23	8.22	103.21	103.21	01

Balcony Calculations Table

FLOOR	SIZE	AREA	TOTAL AREA
FIRST FLOOR PLAN	1.41 X 1.95 X 1 X 1	2.73	3.79
	0.88 X 1.21 X 1 X 1	1.06	
SECOND FLOOR PLAN	0.88 X 1.21 X 1 X 1	1.06	1.06
Total	-	-	4.85

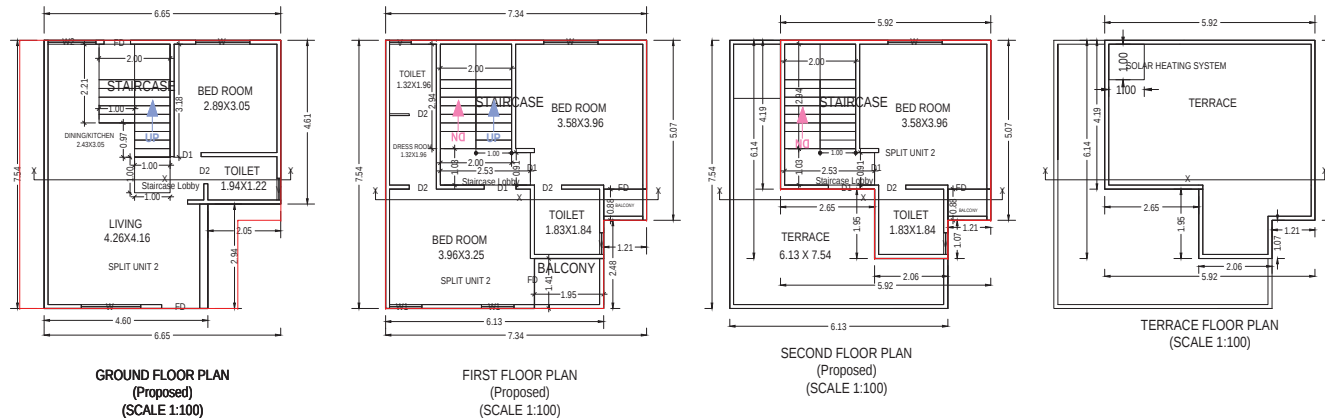

OWNER'S NAME AND SIGNATURE	
Bhupendra M Patel and Others	
ARCH/ENG'S NAME AND SIGNATURE	STRUCTURE ENGINEER
Aakash Pravinkant Parajapati	
003ER31032000281	
DATE OF APPROVAL	
01/07/2020	
DESIGNATION OF APPROVER	
	
	

ISO_A2_(594.00_x_420.00_MM)

Based on the aforesaid permission the applicant reserves the rights to commence the construction from the day of issuance. Nevertheless, in case, for procuring the aforesaid permission, any document or system configuration for rules or information or parameters or drawings provided or attached is found to be incorrect or inconsistent with respect to prevailing bye-laws, by any authority or otherwise, the permission granted shall be considered as lapsed.contents highlighted in magenta color are not verified. The correctness and accuracy of contents is a responsibility of POR/owner.


Project Title :PROPOSED LAYOUT AND BUILDING PLAN OF UNIT 20 ON R.S.NO.316/2, O.P.NO.119, F.P.NO.119 AT VILL.GORWA, DIST.VADODARA.

Application No. : 003BDP19200065


Development Permission No. : 003BP20210009



Inward No	ODPS/2020/006223	Sheet	16
Inward Date		Scale	1:100

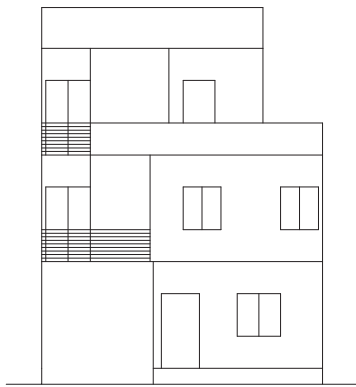

ELEVATION

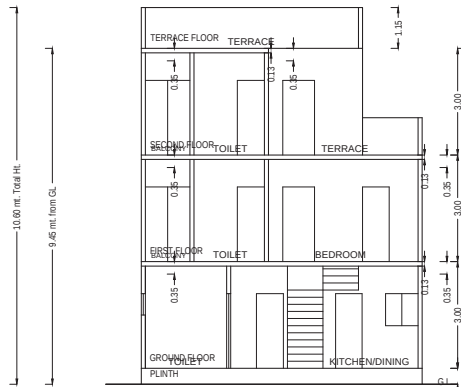

SECTION

SCHEDULE OF DOOR:

BUILDING NAME	NAME	LENGTH	HEIGHT	NOS
UNIT (20)	FD	0.75	2.10	01
UNIT (20)	D2	0.76	2.10	05
UNIT (20)	D1	0.76	2.10	01
UNIT (20)	D1	0.90	2.10	01
UNIT (20)	D1	0.91	2.10	02
UNIT (20)	FD	1.07	2.10	01
UNIT (20)	FD	1.15	2.10	01
UNIT (20)	FD	1.25	2.10	02

SCHEDULE OF WINDOW/VENTILATION:

BUILDING NAME	NAME	LENGTH	HEIGHT	NOS
UNIT (20)	V	0.61	1.00	04
UNIT (20)	W2	0.91	0.90	01
UNIT (20)	W1	1.06	1.20	02
UNIT (20)	W	1.22	1.20	01
UNIT (20)	W	1.52	1.20	03

Staircase Checks (Table 8a-1)

Floor Name	StairCase Name	Flight Width	Tread Width	Riser Height
GROUND FLOOR PLAN	STAIRCASE	1.00	0.25	0.19
FIRST FLOOR PLAN	STAIRCASE	1.00	0.25	0.19
SECOND FLOOR PLAN	STAIRCASE	1.00	0.25	0.19

UnitBUA Table for Building :UNIT (20)


Floor	Name	UnitBUA Type	Gross UnitBUA Area	UnitBUA Area	Deductions (Area in Sq.mt.)		Carpet Area	No. of Unit	
					Wall	Stair Case			
01	GROUND FLOOR PLAN	SPLIT UNIT 20	DWELLING UNIT	49.70	49.70	3.83	6.39	39.48	01
01			Total :	49.70	49.70	3.83	6.39	39.48	01
02		Total per Floor:	Typical Floor = 1						
01		Total :	49.70	49.70	3.83	6.39	39.48	01	
02	FIRST FLOOR PLAN	SPLIT UNIT 20	DWELLING UNIT	54.07	54.07	3.93	8.42	41.72	00
01			Total :	54.07	54.07	3.93	8.42	41.72	00
04		Total per Floor:	Typical Floor = 1						
02		Total :	54.07	54.07	3.93	8.42	41.72	00	
01	SECOND FLOOR PLAN	SPLIT UNIT 20	DWELLING UNIT	31.62	31.62	2.61	8.42	20.59	00
02			Total :	31.62	31.62	2.61	8.42	20.59	00
03		Total per Floor:	Typical Floor = 1						
01		Total :	31.62	31.62	2.61	8.42	20.59	00	
-									
Total:	-	-	135.39	135.39	10.37	23.22	101.79	01	

Building :UNIT (20)


Floor Name	Total Built Up Area (Sq.mt.)	Deductions (Area in Sq.mt.)		Proposed Area (Sq.mt.)	FSI Resi.	Total FSI Area (Sq.mt.)	No. of Unit
		StairCase	Covered Area				
Ground Floor	55.27	6.39	5.56	43.32	43.32	43.32	01
First Floor	55.27	8.42	0.00	46.85	46.85	46.85	00
Second Floor	31.62	8.42	0.00	23.20	23.20	23.20	00
Terrace Floor	0.00	0.00	0.00	0.00	0.00	0.00	00
Total:	142.16	23.23	5.56	113.37	113.37	113.37	01
Total Number of Same Buildings:	1						
Total:	142.16	23.23	5.56	113.37	113.37	113.37	01

Balcony Calculations Table


FLOOR	SIZE	AREA	TOTAL AREA
FIRST FLOOR PLAN	0.88 X 1.37 X 1 X 1	1.20	3.83
	1.26 X 2.10 X 1 X 1	2.63	
SECOND FLOOR PLAN	0.88 X 1.37 X 1 X 1	1.20	1.20
Total	-	-	5.03

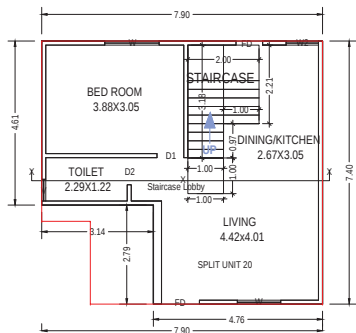


GROUND FLOOR PLAN
(Proposed)
(SCALE 1:100)

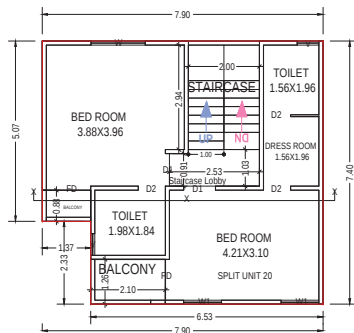

FIRST FLOOR PLAN
(Proposed)
(SCALE 1:100)

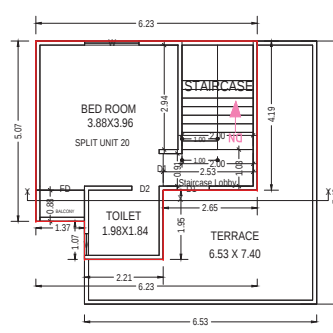

SECOND FLOOR PLAN
(Proposed)
(SCALE 1:100)

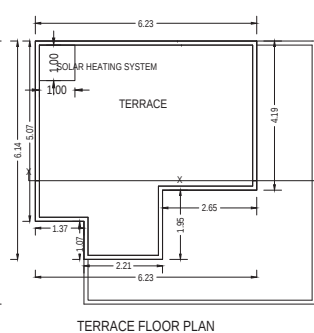

TERRACE FLOOR PLAN
(SCALE 1:100)

OWNER'S NAME AND SIGNATURE	
Bhupendra M Patel and Others	
ARCH/ENG'S NAME AND SIGNATURE	STRUCTURE ENGINEER
Aakash Pravinkanti Parajapati	
003ER31032000281	
DATE OF APPROVAL	
01/07/2020	
DESIGNATION OF APPROVER	



Project Title :PROPOSED LAYOUT AND BUILDING PLAN OF UNIT 21 ON R.S.NO.316/2, O.P.NO.119, F.P.NO.119 AT VILL.GORWA, DIST.VADODARA.

Application No. : 003BDP19200065


Development Permission No. : 003BP20210009




Inward No	ODPS/2020/006223	Sheet	17
Inward Date		Scale	1:100

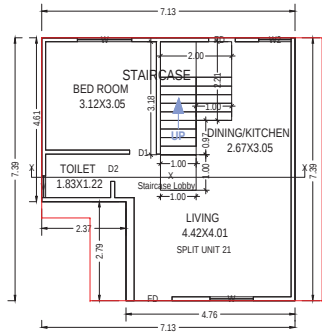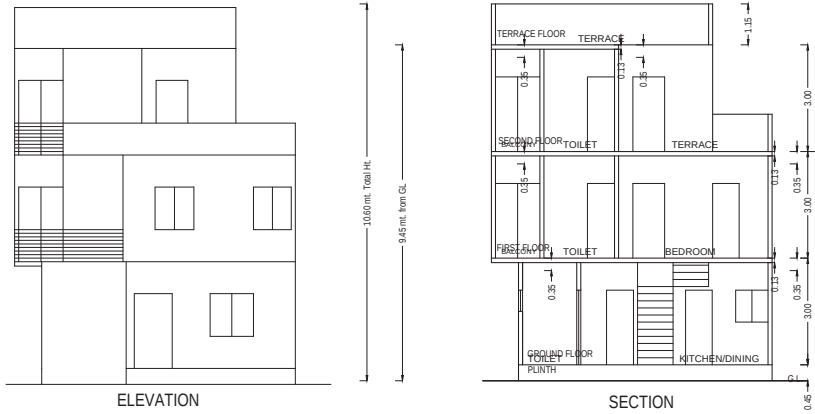


GROUND FLOOR PLAN
(Proposed)
(SCALE 1:100)

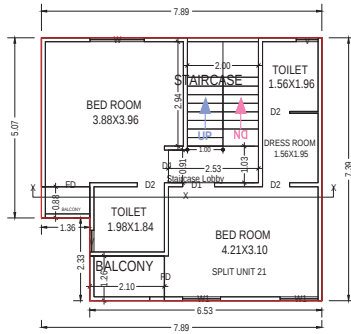

FIRST FLOOR PLAN
(Proposed)
(SCALE 1:100)

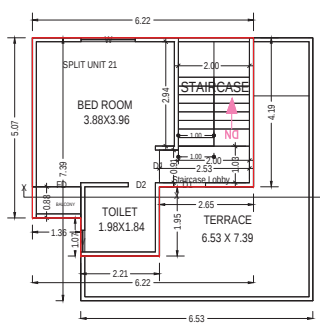

SECOND FLOOR PLAN
(Proposed)
(SCALE 1:100)

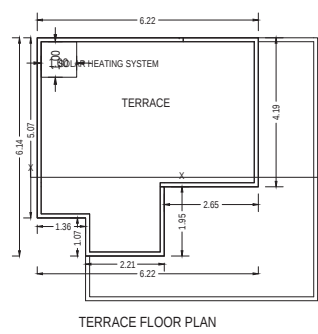

TERRACE FLOOR PLAN
(SCALE 1:100)

SCHEDULE OF DOOR:

BUILDING NAME	NAME	LENGTH	HEIGHT	NOS
UNIT (21)	FD	0.75	2.10	01
UNIT (21)	D2	0.76	2.10	05
UNIT (21)	D1	0.76	2.10	01
UNIT (21)	D1	0.90	2.10	01
UNIT (21)	D1	0.91	2.10	02
UNIT (21)	FD	1.07	2.10	01
UNIT (21)	FD	1.15	2.10	01
UNIT (21)	FD	1.25	2.10	02

SCHEDULE OF WINDOW/VENTILATION:

BUILDING NAME	NAME	LENGTH	HEIGHT	NOS
UNIT (21)	V	0.61	1.00	04
UNIT (21)	W2	0.91	0.90	01
UNIT (21)	W1	1.06	1.20	02
UNIT (21)	W	1.22	1.20	01
UNIT (21)	W	1.52	1.20	03

Staircase Checks (Table 8a-1)

Floor Name	StairCase Name	Flight Width	Tread Width	Riser Height
GROUND FLOOR PLAN	STAIRCASE	1.00	0.25	0.19
FIRST FLOOR PLAN	STAIRCASE	1.00	0.25	0.19
SECOND FLOOR PLAN	STAIRCASE	1.00	0.25	0.19

UnitBUA Table for Building :UNIT (21)

Floor	Name	UnitBUA Type	Gross UnitBUA Area	UnitBUA Area	Deductions (Area in Sq.mt.)		Carpet Area	No. of Unit	
01	GROUND FLOOR PLAN	SPLIT UNIT 21	DWELLING UNIT	46.09	46.09	Wall	3.49	36.21	01
05						Stair Case	6.39		
01		Total :	46.09	46.09	3.49	6.39	36.21	01	
02		Total per Floor:	Typical Floor = 1	46.09	46.09	3.49	6.39	36.21	01
01									
02	FIRST FLOOR PLAN	SPLIT UNIT 21	DWELLING UNIT	53.97	53.97	3.86	8.42	41.69	00
01									
04		Total per Floor:	Typical Floor = 1	53.97	53.97	3.86	8.42	41.69	00
02									
01		SECOND FLOOR PLAN	SPLIT UNIT 21	DWELLING UNIT	31.56	31.56	2.57	8.42	20.57
02	Total :								
03	Total per Floor:		Typical Floor = 1	31.56	31.56	2.57	8.42	20.57	00
	Total:		-	-	131.62	131.62	9.92	23.23	98.47

Building :UNIT (21)

Floor Name	Total Built Up Area (Sq.mt.)	Deductions (Area in Sq.mt.)	Proposed Area (Sq.mt.)	FSI	Total FSI Area (Sq.mt.)	No. of Unit
Ground Floor	55.16	6.39	9.07	39.70	39.70	01
First Floor	55.17	8.42	0.00	46.75	46.75	00
Second Floor	31.56	8.42	0.00	23.14	23.14	00
Terrace Floor	0.00	0.00	0.00	0.00	0.00	00
Total:	141.89	23.23	9.07	109.59	109.59	01
Total Number of Same Buildings:	1					
Total:	141.89	23.23	9.07	109.59	109.59	01

Balcony Calculations Table

FLOOR	SIZE	AREA	TOTAL AREA
FIRST FLOOR PLAN	0.88 X 1.36 X 1 X 1	1.19	3.82
	1.26 X 2.10 X 1 X 1	2.63	
SECOND FLOOR PLAN	0.88 X 1.36 X 1 X 1	1.19	1.19
Total	-	-	5.01

OWNER'S NAME AND SIGNATURE

Bhupendra M Patel and Others

ARCH/ENG'S NAME AND SIGNATURE

Aakash Pravinkant Parajapati

STRUCTURE ENGINEER

003ER31032000281

DATE OF APPROVAL

01/07/2020

DESIGNATION OF APPROVER




Project Title :PROPOSED LAYOUT AND BUILDING PLAN OF UNIT 22 ON R.S.NO.316/2, O.P.NO.119, F.P.NO.119 AT VILL.GORWA, DIST.VADODARA.

Application No. : 003BDP19200065

Development Permission No. : 003BP20210009



Inward No	ODPS/2020/006223	Sheet	18
Inward Date		Scale	1:100

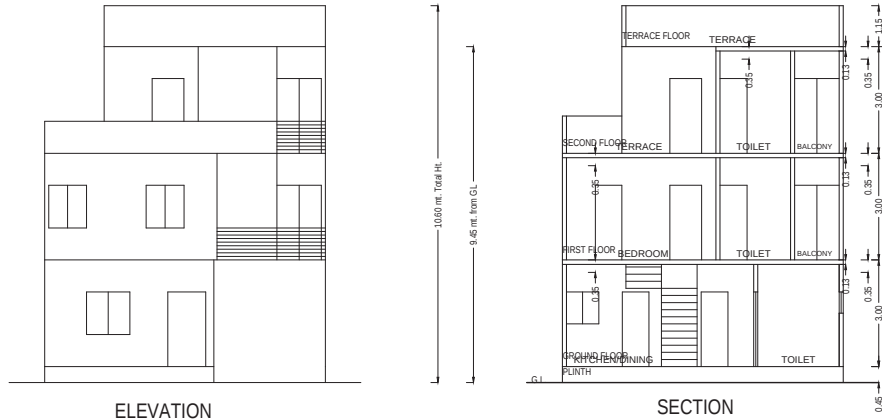

ELEVATION

SECTION

SCHEDULE OF DOOR:

BUILDING NAME	NAME	LENGTH	HEIGHT	NOS
UNIT (22)	FD	0.75	2.10	01
UNIT (22)	D2	0.76	2.10	05
UNIT (22)	D1	0.76	2.10	01
UNIT (22)	D1	0.90	2.10	01
UNIT (22)	D1	0.91	2.10	02
UNIT (22)	FD	1.07	2.10	01
UNIT (22)	FD	1.15	2.10	01
UNIT (22)	FD	1.25	2.10	02

SCHEDULE OF WINDOW/VENTILATION:

BUILDING NAME	NAME	LENGTH	HEIGHT	NOS
UNIT (22)	V	0.61	1.00	04
UNIT (22)	W2	0.91	0.90	01
UNIT (22)	W1	1.06	1.20	02
UNIT (22)	W	1.22	1.20	01
UNIT (22)	W	1.52	1.20	03

Staircase Checks (Table 8a-1)

Floor Name	StairCase Name	Flight Width	Tread Width	Riser Height
GROUND FLOOR PLAN	STAIRCASE	1.00	0.25	0.19
FIRST FLOOR PLAN	STAIRCASE	1.00	0.25	0.19
SECOND FLOOR PLAN	STAIRCASE	1.00	0.25	0.19

UnitBUA Table for Building :UNIT (22)


Floor	Name	UnitBUA Type	Gross UnitBUA Area	UnitBUA Area	Deductions (Area in Sq.mt.)		Carpet Area	No. of Unit	
					Wall	Stair Case			
01	GROUND FLOOR PLAN	SPLIT UNIT 22	DWELLING UNIT	49.60	49.60	3.75	6.39	39.46	01
01			Total :	49.60	49.60	3.75	6.39	39.46	01
02		Total per Floor:	Typical Floor = 1						
01			Total :	49.60	49.60	3.75	6.39	39.46	01
02	FIRST FLOOR PLAN	SPLIT UNIT 22	DWELLING UNIT	53.97	53.97	3.86	8.42	41.69	00
			Total :	53.97	53.97	3.86	8.42	41.69	00
04		Total per Floor:	Typical Floor = 1						
02			Total :	53.97	53.97	3.86	8.42	41.69	00
02	SECOND FLOOR PLAN	SPLIT UNIT 22	DWELLING UNIT	31.56	31.56	2.57	8.42	20.57	00
03			Total :	31.56	31.56	2.57	8.42	20.57	00
		Total per Floor:	Typical Floor = 1						
			Total :	31.56	31.56	2.57	8.42	20.57	00
-									
Total:		-	-	135.13	135.13	10.18	23.22	101.72	01

Building :UNIT (22)


Floor Name	Total Built Up Area (Sq.mt.)	Deductions (Area in Sq.mt.)		Proposed Area (Sq.mt.)	FSI	Total FSI Area (Sq.mt.)	No. of Unit
		StairCase	Covered Area				
Ground Floor	55.17	6.39	5.56	43.22	43.22	43.22	01
First Floor	55.17	8.42	0.00	46.75	46.75	46.75	00
Second Floor	31.56	8.42	0.00	23.14	23.14	23.14	00
Terrace Floor	0.00	0.00	0.00	0.00	0.00	0.00	00
Total:	141.90	23.23	5.56	113.11	113.11	113.11	01
Total Number of Same Buildings:	1						
Total:	141.90	23.23	5.56	113.11	113.11	113.11	01

Balcony Calculations Table


FLOOR	SIZE	AREA	TOTAL AREA
FIRST FLOOR PLAN	0.88 X 1.36 X 1 X 1	1.19	3.82
	1.26 X 2.10 X 1 X 1	2.63	
SECOND FLOOR PLAN	0.88 X 1.36 X 1 X 1	1.19	1.19
Total	-	-	5.01

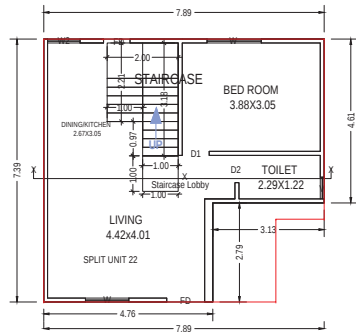


GROUND FLOOR PLAN
(Proposed)
(SCALE 1:100)

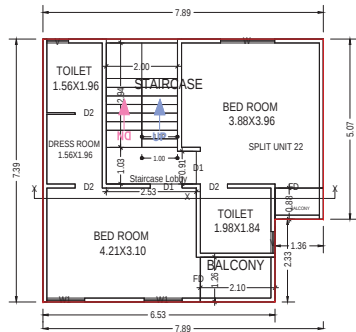

FIRST FLOOR PLAN
(Proposed)
(SCALE 1:100)

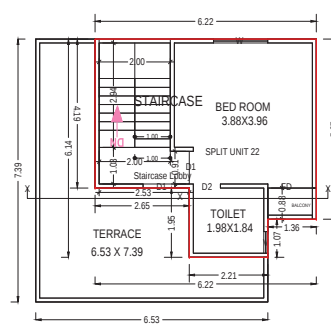

SECOND FLOOR PLAN
(Proposed)
(SCALE 1:100)

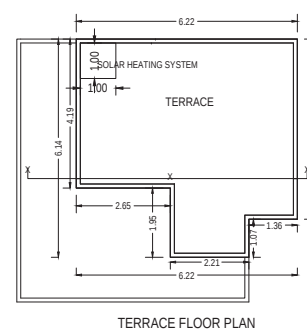

TERRACE FLOOR PLAN
(SCALE 1:100)

OWNER'S NAME AND SIGNATURE

Bhupendra M Patel and Others

ARCH/ENG'S NAME AND SIGNATURE

Aakash Pravinkant Parajapati

STRUCTURE ENGINEER

003ER31032000281

DATE OF APPROVAL

01/07/2020

DESIGNATION OF APPROVER





Inward No	ODPS/2020/06223	Sheet	19
Inward Date		Scale	1:100

SCHEDULE OF DOOR:

BUILDING NAME	NAME	LENGTH	HEIGHT	NOS	
UNIT (5)	FD	0.75	2.10	01	
UNIT (5)	D2	0.76	2.10	05	
UNIT (5)	D1	0.76	2.10	01	
UNIT (5)	FD	0.81	2.10	02	
UNIT (5)	D1	0.90	2.10	01	
UNIT (5)	D1	0.91	2.10	02	
UNIT (5)	FD	1.07	2.10	01	
UNIT (5)	FD	1.16	2.10	01	

SCHEDULE OF WINDOW/VENTILATION:

BUILDING NAME	NAME	LENGTH	HEIGHT	NOS	
UNIT (5)	V	0.61	1.00	04	
UNIT (5)	W1	0.91	1.20	02	
UNIT (5)	W2	1.35	0.90	01	
UNIT (5)	W	1.52	1.20	03	
UNIT (5)	W	1.67	1.20	01	

Staircase Checks (Table 8a-1)

Floor Name	StairCase Name	Flight Width	Tread Width	Riser Height	
GROUND FLOOR PLAN	STAIRCASE	1.00	0.25	0.19	
FIRST FLOOR PLAN	STAIRCASE	1.00	0.25	0.19	
SECOND FLOOR PLAN	STAIRCASE	1.00	0.25	0.19	

UnitBUA Table for Building :UNIT (5)



Floor	Name	UnitBUA Type	Gross UnitBUA Area	UnitBUA Area	Deductions (Area in Sq.mt.) Wall Stair Case	Carpet Area	No. of Unit
GROUND FLOOR PLAN	SPLIT UNIT 5	DWELLING UNIT	42.85	42.85	3.27	6.39	01
			Total :	42.85	42.85	3.27	6.39
			Typical Floor = 1				
FIRST FLOOR PLAN	SPLIT UNIT 5	DWELLING UNIT	45.21	45.21	3.72	8.42	00
			Total :	45.21	45.21	3.72	8.42
			Typical Floor = 1				
SECOND FLOOR PLAN	SPLIT UNIT 5	DWELLING UNIT	25.03	25.03	2.53	8.42	00
			Total :	25.03	25.03	2.53	8.42
			Typical Floor = 1				
Total:	-	-	113.09	113.09	9.52	23.23	80.34

Building :UNIT (5)

Floor Name	Total Built Up Area (Sq.mt.)	Deductions (Area in Sq.mt.) StairCase Covered Area	Proposed Area (Sq.mt.) Resi.	FSI	Total FSI Area (Sq.mt.)	No. of Unit
Ground Floor	46.04	6.39	3.19	36.46	36.46	01
First Floor	46.03	8.42	0.00	37.61	37.61	00
Second Floor	25.04	8.42	0.00	16.62	16.62	00
Terrace Floor	0.00	0.00	0.00	0.00	0.00	00
Total:	117.11	23.23	3.19	90.69	90.69	01
Total Number of Same Buildings:	1					
Total:	117.11	23.23	3.19	90.69	90.69	01

Balcony Calculations Table

FLOOR	SIZE	AREA	TOTAL AREA
FIRST FLOOR PLAN	0.88 X 0.93 X 1 X 1	0.81	2.58
	1.27 X 1.40 X 1 X 1	1.77	
SECOND FLOOR PLAN	0.88 X 0.93 X 1 X 1	0.81	0.81
Total	-	-	3.39

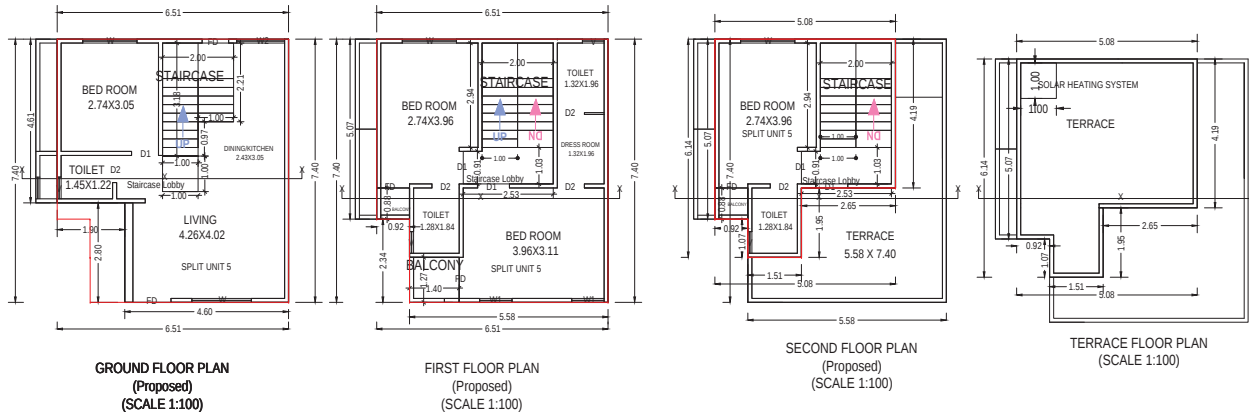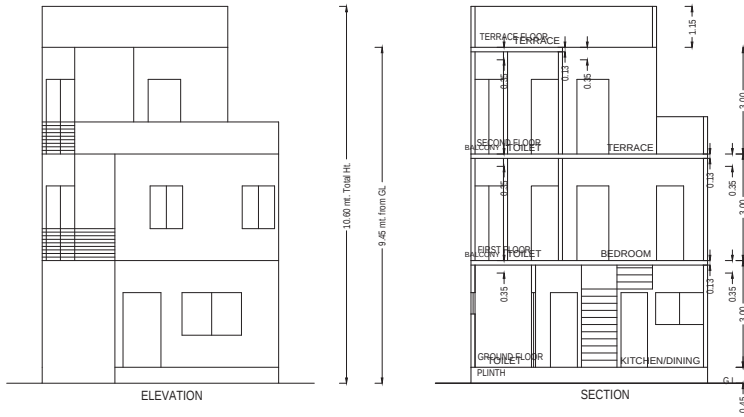

OWNER'S NAME AND SIGNATURE	
Bhupendra M Patel and Others	
ARCH/ENG'S NAME AND SIGNATURE	STRUCTURE ENGINEER
Aakash Pravinkant Parajapati	
003ER31032000281	
DATE OF APPROVAL	
01/07/2020	
DESIGNATION OF APPROVER	

Project Title :PROPOSED LAYOUT AND BUILDING PLAN OF UNIT 6 ON R.S.NO.316/2, O.P.NO.119, F.P.NO.119 AT VILL.GORWA, DIST.VADODARA.

Application No. : 003BDP19200065

Development Permission No. : 003BP20210009



Inward No	ODPS/2020/006223	Sheet	20
Inward Date		Scale	1:100

SCHEDULE OF DOOR:

BUILDING NAME	NAME	LENGTH	HEIGHT	NOS
UNIT (6)	FD	0.75	2.10	01
UNIT (6)	D2	0.76	2.10	05
UNIT (6)	D1	0.76	2.10	01
UNIT (6)	D1	0.90	2.10	01
UNIT (6)	D1	0.91	2.10	02
UNIT (6)	FD	1.07	2.10	01
UNIT (6)	FD	1.10	2.10	02
UNIT (6)	FD	1.16	2.10	01

SCHEDULE OF WINDOW/VENTILATION:

BUILDING NAME	NAME	LENGTH	HEIGHT	NOS
UNIT (6)	V	0.61	1.00	04
UNIT (6)	W1	0.91	1.20	02
UNIT (6)	W2	1.35	0.90	01
UNIT (6)	W	1.52	1.20	03
UNIT (6)	W	1.67	1.20	01

Staircase Checks (Table 8a-1)

Floor Name	StairCase Name	Flight Width	Tread Width	Riser Height
GROUND FLOOR PLAN	STAIRCASE	1.00	0.25	0.19
FIRST FLOOR PLAN	STAIRCASE	1.00	0.25	0.19
SECOND FLOOR PLAN	STAIRCASE	1.00	0.25	0.19

UnitBUA Table for Building :UNIT (6)

Floor		Name	UnitBUA Type	Gross UnitBUA Area	UnitBUA Area	Deductions (Area in Sq.mt.)		Carpet Area	No. of Unit	
01	05	GROUND FLOOR PLAN	SPLIT UNIT 6	DWELLING UNIT	43.54	43.54	3.30	6.39	33.85	01
02	01			Total :	43.54	43.54	3.30	6.39	33.85	01
02	02			Typical Floor = 1						
02	02			Total :	43.54	43.54	3.30	6.39	33.85	01
02	01	FIRST FLOOR PLAN	SPLIT UNIT 6	DWELLING UNIT	50.48	50.48	3.92	8.42	38.14	00
04	02			Total :	50.48	50.48	3.92	8.42	38.14	00
02	02			Typical Floor = 1						
02	02			Total :	50.48	50.48	3.92	8.42	38.14	00
02	01	SECOND FLOOR PLAN	SPLIT UNIT 6	DWELLING UNIT	29.85	29.85	2.72	8.42	18.71	00
02	02			Total :	29.85	29.85	2.72	8.42	18.71	00
02	02			Typical Floor = 1						
02	02			Total :	29.85	29.85	2.72	8.42	18.71	00
-	-									
Total:		-	-		123.87	123.87	9.95	23.23	90.70	01

Building :UNIT (6)

Floor Name	Total Built Up Area (Sq.mt.)	Deductions (Area in Sq.mt.)		Proposed Area (Sq.mt.)	FSI	Total FSI Area (Sq.mt.)	No. of Unit
		StairCase	Covered Area				
Ground Floor	51.54	6.39	8.00	37.15	37.15		01
First Floor	51.54	8.42	0.00	43.12	43.12		00
Second Floor	29.85	8.42	0.00	21.44	21.44		00
Terrace Floor	0.00	0.00	0.00	0.00	0.00		00
Total:	132.94	23.23	8.00	101.71	101.71		01
Total Number of Same Buildings:	1						
Total:	132.94	23.23	8.00	101.71	101.71		01

Balcony Calculations Table

FLOOR	SIZE	AREA	TOTAL AREA
FIRST FLOOR PLAN	1.27 X 1.95 X 1 X 1	2.46	3.52
	0.88 X 1.21 X 1 X 1	1.06	
SECOND FLOOR PLAN	0.88 X 1.21 X 1 X 1	1.06	1.06
Total	-	-	4.58

OWNER'S NAME AND SIGNATURE

Bhupendra M Patel and Others

ARCH/ENG'S NAME AND SIGNATURE

Aakash Pravinkant Parajapati

003ER31032000281

DATE OF APPROVAL

01/07/2020

DESIGNATION OF APPROVER



ISO_A2_(594.00_x_420.00_MM)


Based on the aforesaid permission the applicant reserves the rights to commence the construction from the day of issuance. Nevertheless, in case, for procuring the aforesaid permission, any document or system configuration for rules or information or parameters or drawings provided or attached is found to be incorrect or inconsistent with respect to prevailing bye-laws, by any authority or otherwise, the permission granted shall be considered as lapsed.contents highlighted in magenta color are not verified. The correctness and accuracy of contents is a responsibility of POR/owner.

Project Title :PROPOSED LAYOUT AND BUILDING PLAN OF UNIT 7 ON R.S.NO.316/2, O.P.NO.119, F.P.NO.119 AT VILL.GORWA, DIST.VADODARA.

Application No. : 003BDP19200065

Development Permission No. : 003BP20210009

Inward No	ODPS/2020/006223	Sheet	21
Inward Date		Scale	1:100

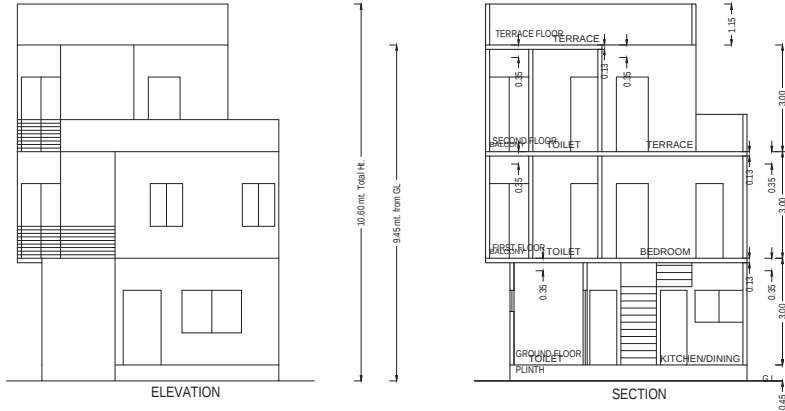

SCHEDULE OF DOOR:

BUILDING NAME	NAME	LENGTH	HEIGHT	NOS
UNIT (7)	FD	0.75	2.10	01
UNIT (7)	D2	0.76	2.10	05
UNIT (7)	D1	0.76	2.10	01
UNIT (7)	D1	0.90	2.10	01
UNIT (7)	D1	0.91	2.10	02
UNIT (7)	FD	1.07	2.10	01
UNIT (7)	FD	1.10	2.10	02
UNIT (7)	FD	1.16	2.10	01

SCHEDULE OF WINDOW/VENTILATION:

BUILDING NAME	NAME	LENGTH	HEIGHT	NOS
UNIT (7)	V	0.61	1.00	04
UNIT (7)	W1	0.91	1.20	02
UNIT (7)	W2	1.35	0.90	01
UNIT (7)	W	1.52	1.20	03
UNIT (7)	W	1.67	1.20	01

Staircase Checks (Table 8a-1)

Floor Name	StairCase Name	Flight Width	Tread Width	Riser Height
GROUND FLOOR PLAN	STAIRCASE	1.00	0.25	0.19
FIRST FLOOR PLAN	STAIRCASE	1.00	0.25	0.19
SECOND FLOOR PLAN	STAIRCASE	1.00	0.25	0.19

UnitBUA Table for Building :UNIT (7)


Floor	Name	UnitBUA Type	Gross UnitBUA Area	UnitBUA Area	Deductions (Area in Sq.mt.) Wall	Stair Case	Carpet Area	No. of Unit
GROUND FLOOR PLAN	SPLIT UNIT 7	DWELLING UNIT	43.64	43.64	3.38	6.39	33.87	01
		Total :	43.64	43.64	3.38	6.39	33.87	01
	Total per Floor:	Typical Floor = 1						
FIRST FLOOR PLAN	SPLIT UNIT 7	DWELLING UNIT	50.57	50.57	4.01	8.42	38.14	00
		Total :	50.57	50.57	4.01	8.42	38.14	00
	Total per Floor:	Typical Floor = 1						
SECOND FLOOR PLAN	SPLIT UNIT 7	DWELLING UNIT	29.91	29.91	2.77	8.42	18.72	00
		Total :	29.91	29.91	2.77	8.42	18.72	00
	Total per Floor:	Typical Floor = 1						
Total:	-	-	124.12	124.12	10.15	23.23	90.73	01

Building :UNIT (7)

Floor Name	Total Built Up Area (Sq.mt.)	Deductions (Area in Sq.mt.) StairCase	Proposed Area (Sq.mt.) Covered Area	FSI Resi.	Total FSI Area (Sq.mt.)	No. of Unit
Ground Floor	51.63	6.39	8.00	37.24	37.24	01
First Floor	51.64	8.42	0.00	43.22	43.22	00
Second Floor	29.91	8.42	0.00	21.49	21.49	00
Terrace Floor	0.00	0.00	0.00	0.00	0.00	00
Total:	133.18	23.23	8.00	101.95	101.95	01
Total Number of Same Buildings:	1					
Total:	133.18	23.23	8.00	101.95	101.95	01

Balcony Calculations Table

FLOOR	SIZE	AREA	TOTAL AREA
FIRST FLOOR PLAN	1.27 X 1.95 X 1 X 1	2.46	3.52
	0.88 X 1.22 X 1 X 1	1.06	
SECOND FLOOR PLAN	0.88 X 1.22 X 1 X 1	1.06	1.06
Total	-	-	4.58

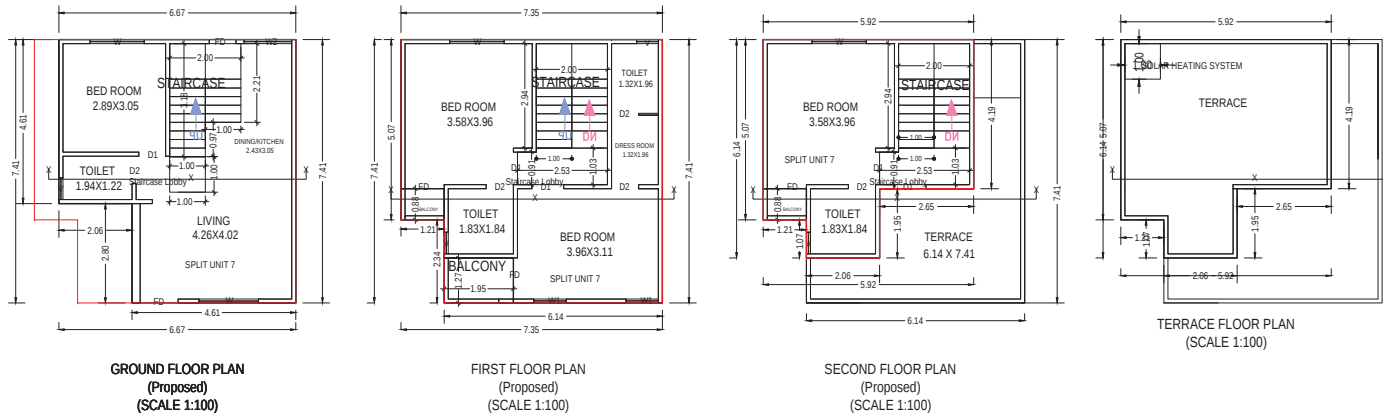

OWNER'S NAME AND SIGNATURE	
Bhupendra M Patel and Others	
ARCH/ENG'S NAME AND SIGNATURE	STRUCTURE ENGINEER
Aakash Pravinkant Parajapati	
003ER31032000281	
DATE OF APPROVAL	
01/07/2020	
DESIGNATION OF APPROVER	
	
	


Project Title :PROPOSED LAYOUT AND BUILDING PLAN OF UNIT 8 ON R.S.NO.316/2, O.P.NO.119, F.P.NO.119 AT VILL.GORWA, DIST.VADODARA.

Application No. : 003BDP19200065

Development Permission No. : 003BP20210009



Inward No	ODPS/2020/006223	Sheet	22
Inward Date		Scale	1:100

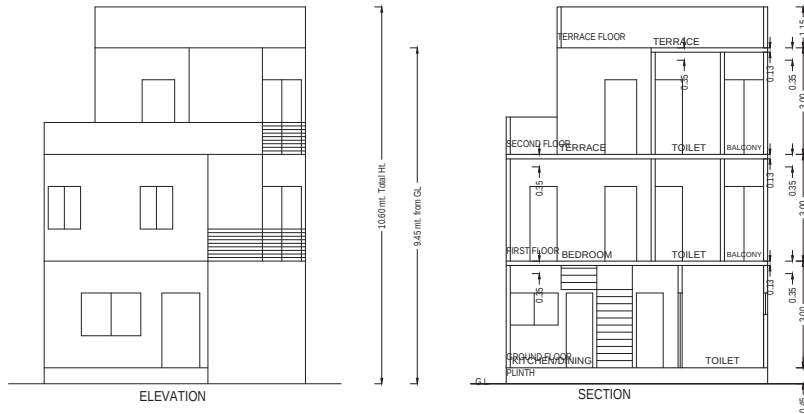

SCHEDULE OF DOOR:

BUILDING NAME	NAME	LENGTH	HEIGHT	NOS
UNIT (8)	FD	0.75	2.10	01
UNIT (8)	D2	0.76	2.10	05
UNIT (8)	D1	0.76	2.10	01
UNIT (8)	D1	0.90	2.10	01
UNIT (8)	D1	0.91	2.10	02
UNIT (8)	FD	1.07	2.10	01
UNIT (8)	FD	1.10	2.10	02
UNIT (8)	FD	1.16	2.10	01

SCHEDULE OF WINDOW/VENTILATION:

BUILDING NAME	NAME	LENGTH	HEIGHT	NOS
UNIT (8)	V	0.61	1.00	04
UNIT (8)	W1	0.91	1.20	02
UNIT (8)	W2	1.35	0.90	01
UNIT (8)	W	1.52	1.20	03
UNIT (8)	W	1.67	1.20	01

Staircase Checks (Table 8a-1)

Floor Name	StairCase Name	Flight Width	Tread Width	Riser Height
GROUND FLOOR PLAN	STAIRCASE	1.00	0.25	0.19
FIRST FLOOR PLAN	STAIRCASE	1.00	0.25	0.19
SECOND FLOOR PLAN	STAIRCASE	1.00	0.25	0.19

UnitBUA Table for Building :UNIT (8)


01	Floor	Name	UnitBUA Type	Gross UnitBUA Area	UnitBUA Area	Deductions (Area in Sq.mt.)		Carpet Area	No. of Unit
05	GROUND FLOOR PLAN	SPLIT UNIT 8	DWELLING UNIT	46.72	46.72	Wall 3.55	Stair Case 6.39	36.78	01
02									
02									
02		Total per Floor:	Typical Floor = 1	46.72	46.72	3.55	6.39	36.78	01
02		Total:	46.72	46.72	3.55	6.39	36.78	01	
01	FIRST FLOOR PLAN	SPLIT UNIT 8	DWELLING UNIT	50.53	50.53	3.95	8.42	38.16	00
02									
02									
04		Total per Floor:	Typical Floor = 1	50.53	50.53	3.95	8.42	38.16	00
02		Total:	50.53	50.53	3.95	8.42	38.16	00	
01	SECOND FLOOR PLAN	SPLIT UNIT 8	DWELLING UNIT	29.88	29.88	2.74	8.42	18.72	00
03									
03									
01		Total per Floor:	Typical Floor = 1	29.88	29.88	2.74	8.42	18.72	00
01		Total:	29.88	29.88	2.74	8.42	18.72	00	
-	-	-	-	-	-	-	-	-	-
	Total:	-	-	127.13	127.13	10.25	23.23	93.66	01

Building :UNIT (8)

Floor Name	Total Built Up Area (Sq.mt.)	Deductions (Area in Sq.mt.)	Proposed Area (Sq.mt.)	FSI	Total FSI Area (Sq.mt.)	No. of Unit
Ground Floor	51.59	6.39	4.87	40.33	40.33	01
First Floor	51.60	8.42	0.00	43.18	43.18	00
Second Floor	29.88	8.42	0.00	21.46	21.46	00
Terrace Floor	0.00	0.00	0.00	0.00	0.00	00
Total:	133.07	23.23	4.87	104.97	104.97	01
Total Number of Same Buildings:	1					
Total:	133.07	23.23	4.87	104.97	104.97	01

Balcony Calculations Table

FLOOR	SIZE	AREA	TOTAL AREA
FIRST FLOOR PLAN	0.88 X 1.22 X 1 X 1	1.06	3.53
	1.27 X 1.95 X 1 X 1	2.47	
SECOND FLOOR PLAN	0.88 X 1.22 X 1 X 1	1.06	1.06
Total	-	-	4.59

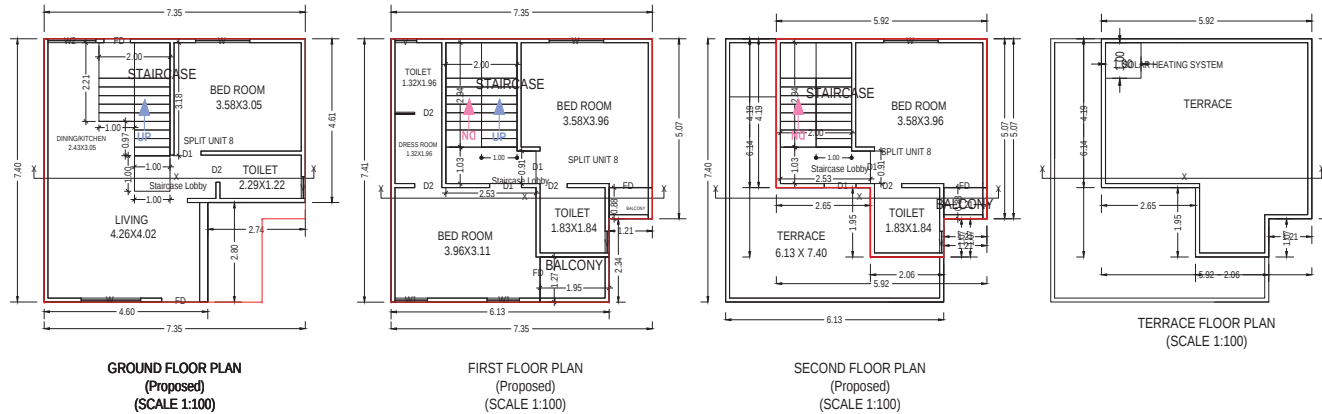

OWNER'S NAME AND SIGNATURE	
Bhupendra M Patel and Others	
ARCH/ENG'S NAME AND SIGNATURE	STRUCTURE ENGINEER
Aakash Pravinkant Parajapati	
003ER31032000281	
DATE OF APPROVAL	
01/07/2020	
DESIGNATION OF APPROVER	

Project Title :PROPOSED LAYOUT AND BUILDING PLAN OF UNIT 9 ON R.S.NO.316/2, O.P.NO.119, F.P.NO.119 AT VILL.GORWA, DIST.VADODARA.

Application No. : 003BDP19200065

Development Permission No. : 003BP20210009



Inward No	ODPS/2020/06223	Sheet	23
Inward Date		Scale	1:100

SCHEDULE OF WINDOW/VENTILATION:

BUILDING NAME	NAME	LENGTH	HEIGHT	NOS
UNIT (9)	V	0.61	1.00	04
UNIT (9)	W1	0.91	1.20	02
UNIT (9)	W2	1.35	0.90	01
UNIT (9)	W	1.52	1.20	03
UNIT (9)	W	1.67	1.20	01

SCHEDULE OF DOOR:

BUILDING NAME	NAME	LENGTH	HEIGHT	NOS
UNIT (9)	FD	0.75	2.10	01
UNIT (9)	D2	0.76	2.10	05
UNIT (9)	D1	0.76	2.10	01
UNIT (9)	D1	0.90	2.10	01
UNIT (9)	D1	0.91	2.10	02
UNIT (9)	D1	1.07	2.10	01
UNIT (9)	FD	1.10	2.10	02
UNIT (9)	FD	1.16	2.10	01

Staircase Checks (Table 8a-1)

Floor Name	StairCase Name	Flight Width	Tread Width	Riser Height
GROUND FLOOR PLAN	STAIRCASE	1.00	0.25	0.19
FIRST FLOOR PLAN	STAIRCASE	1.00	0.25	0.19
SECOND FLOOR PLAN	STAIRCASE	1.00	0.25	0.19

UnitBUA Table for Building :UNIT (9)



Floor	Name	UnitBUA Type	Gross UnitBUA Area	UnitBUA Area	Deductions (Area in Sq.mt.)		Carpet Area	No. of Unit			
04 02 01 03 03	GROUND FLOOR PLAN	SPLIT UNIT 9	DWELLING UNIT	46.72	46.72	Wall	Stair Case	3.55	6.39	36.78	01
			Total :	46.72	46.72	3.55	6.39	36.78	01		
			Total per Floor:	Typical Floor = 1							
			Total :	46.72	46.72	3.55	6.39	36.78	01		
			Total per Floor:	Typical Floor = 1							
02 05 01 01 01	FIRST FLOOR PLAN	SPLIT UNIT 9	DWELLING UNIT	50.50	50.50	3.94	8.42	38.14	00		
			Total :	50.50	50.50	3.94	8.42	38.14	00		
			Total per Floor:	Typical Floor = 1							
			Total :	50.50	50.50	3.94	8.42	38.14	00		
			Total per Floor:	Typical Floor = 1							
02 01 02 01	SECOND FLOOR PLAN	SPLIT UNIT 9	DWELLING UNIT	29.88	29.88	2.74	8.42	18.72	00		
			Total :	29.88	29.88	2.74	8.42	18.72	00		
			Total per Floor:	Typical Floor = 1							
			Total :	29.88	29.88	2.74	8.42	18.72	00		
			Total per Floor:	Typical Floor = 1							
-											
Total:		-	-	127.10	127.10	10.24	23.23	93.64	01		

Building :UNIT (9)


Floor Name	Total Built Up Area (Sq.mt.)	Deductions (Area in Sq.mt.)		Proposed Area (Sq.mt.)	FSI Resil.	Total FSI Area (Sq.mt.)	No. of Unit
		StairCase	Covered Area				
Ground Floor	51.56	6.39	4.84		40.33	40.33	01
First Floor	51.57	8.42	0.00		43.15	43.15	00
Second Floor	29.88	8.42	0.00		21.46	21.46	00
Terrace Floor	0.00	0.00	0.00		0.00	0.00	00
Total:	133.01	23.23	4.84		104.94	104.94	01
Total Number of Same Buildings:	1						
Total:	133.01	23.23	4.84		104.94	104.94	01

Balcony Calculations Table


FLOOR	SIZE	AREA	TOTAL AREA
FIRST FLOOR PLAN	0.88 X 1.22 X 1 X 1	1.06	3.52
	1.27 X 1.95 X 1 X 1	2.46	
SECOND FLOOR PLAN	0.88 X 1.22 X 1 X 1	1.06	1.06
Total	-	-	4.58

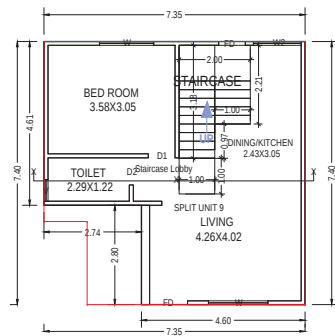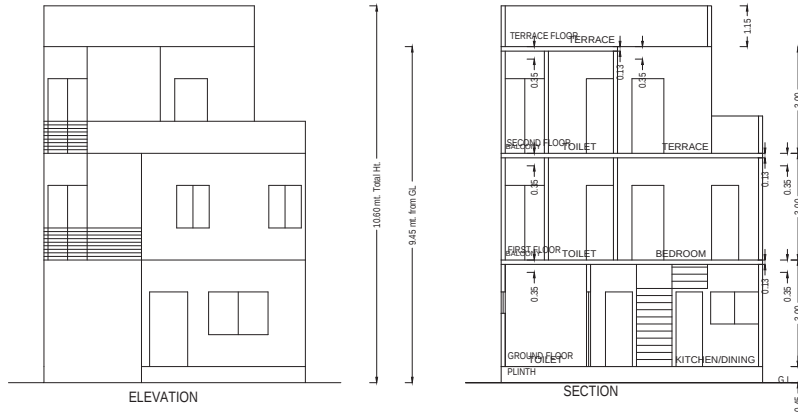


GROUND FLOOR PLAN
(Proposed)
(SCALE 1:100)

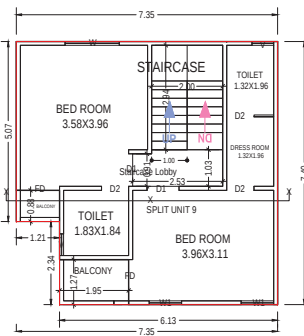

FIRST FLOOR PLAN
(Proposed)
(SCALE 1:100)

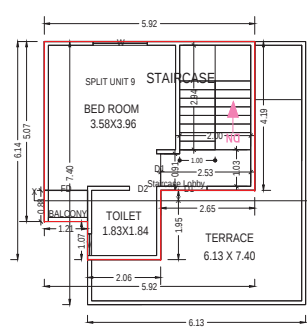

SECOND FLOOR PLAN
(Proposed)
(SCALE 1:100)

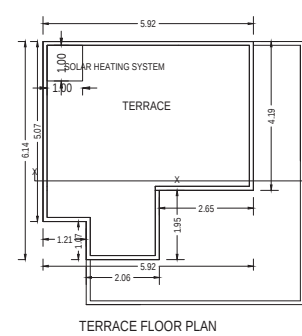

TERRACE FLOOR PLAN
(SCALE 1:100)

OWNER'S NAME AND SIGNATURE	
Bhupendra M Patel and Others	
ARCH/ENG'S NAME AND SIGNATURE	STRUCTURE ENGINEER
Aakash Pravinkant Parajapati	
003ER31032000281	
DATE OF APPROVAL	
01/07/2020	
DESIGNATION OF APPROVER	
	
	

ISO_A2_(594.00_x_420.00_MM)

Based on the aforesaid permission the applicant reserves the rights to commence the construction from the day of issuance. Nevertheless, in case, for procuring the aforesaid permission, any document or system configuration for rules or information or parameters or drawings provided or attached is found to be incorrect or inconsistent with respect to prevailing bye-laws, by any authority or otherwise, the permission granted shall be considered as lapsed.contents highlighted in magenta color are not verified. The correctness and accuracy of contents is a responsibility of POR/owner.