
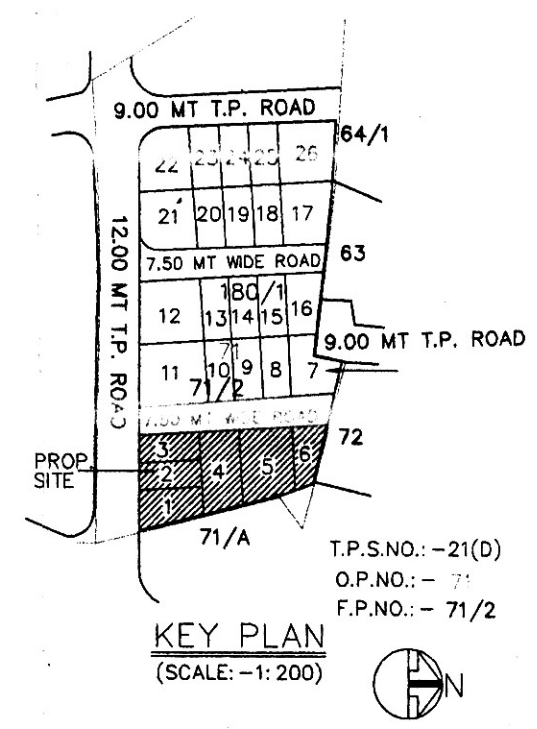
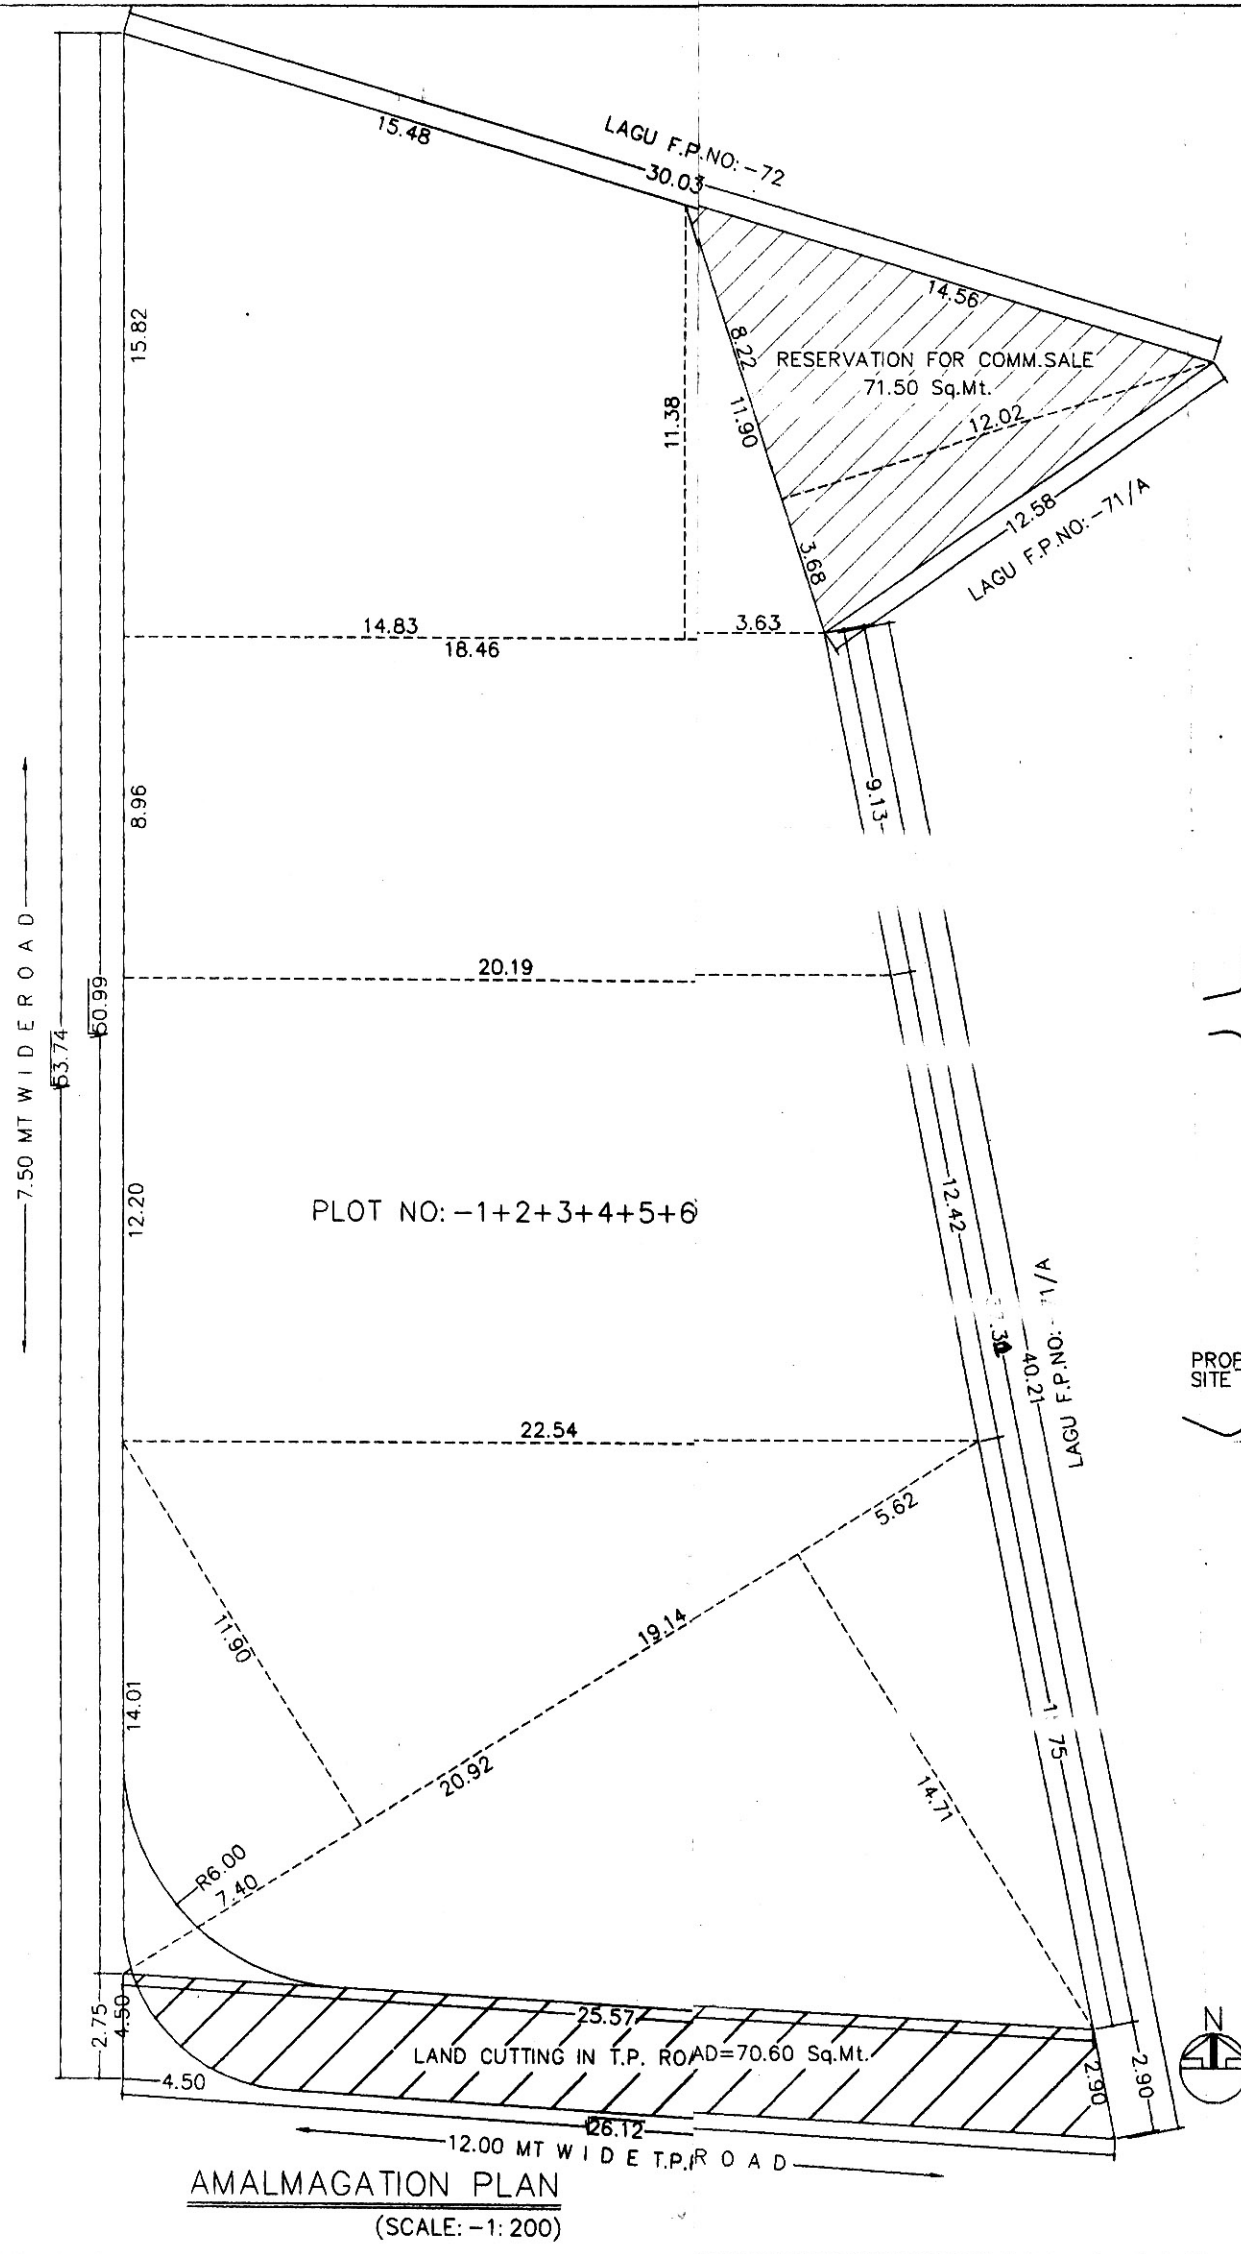


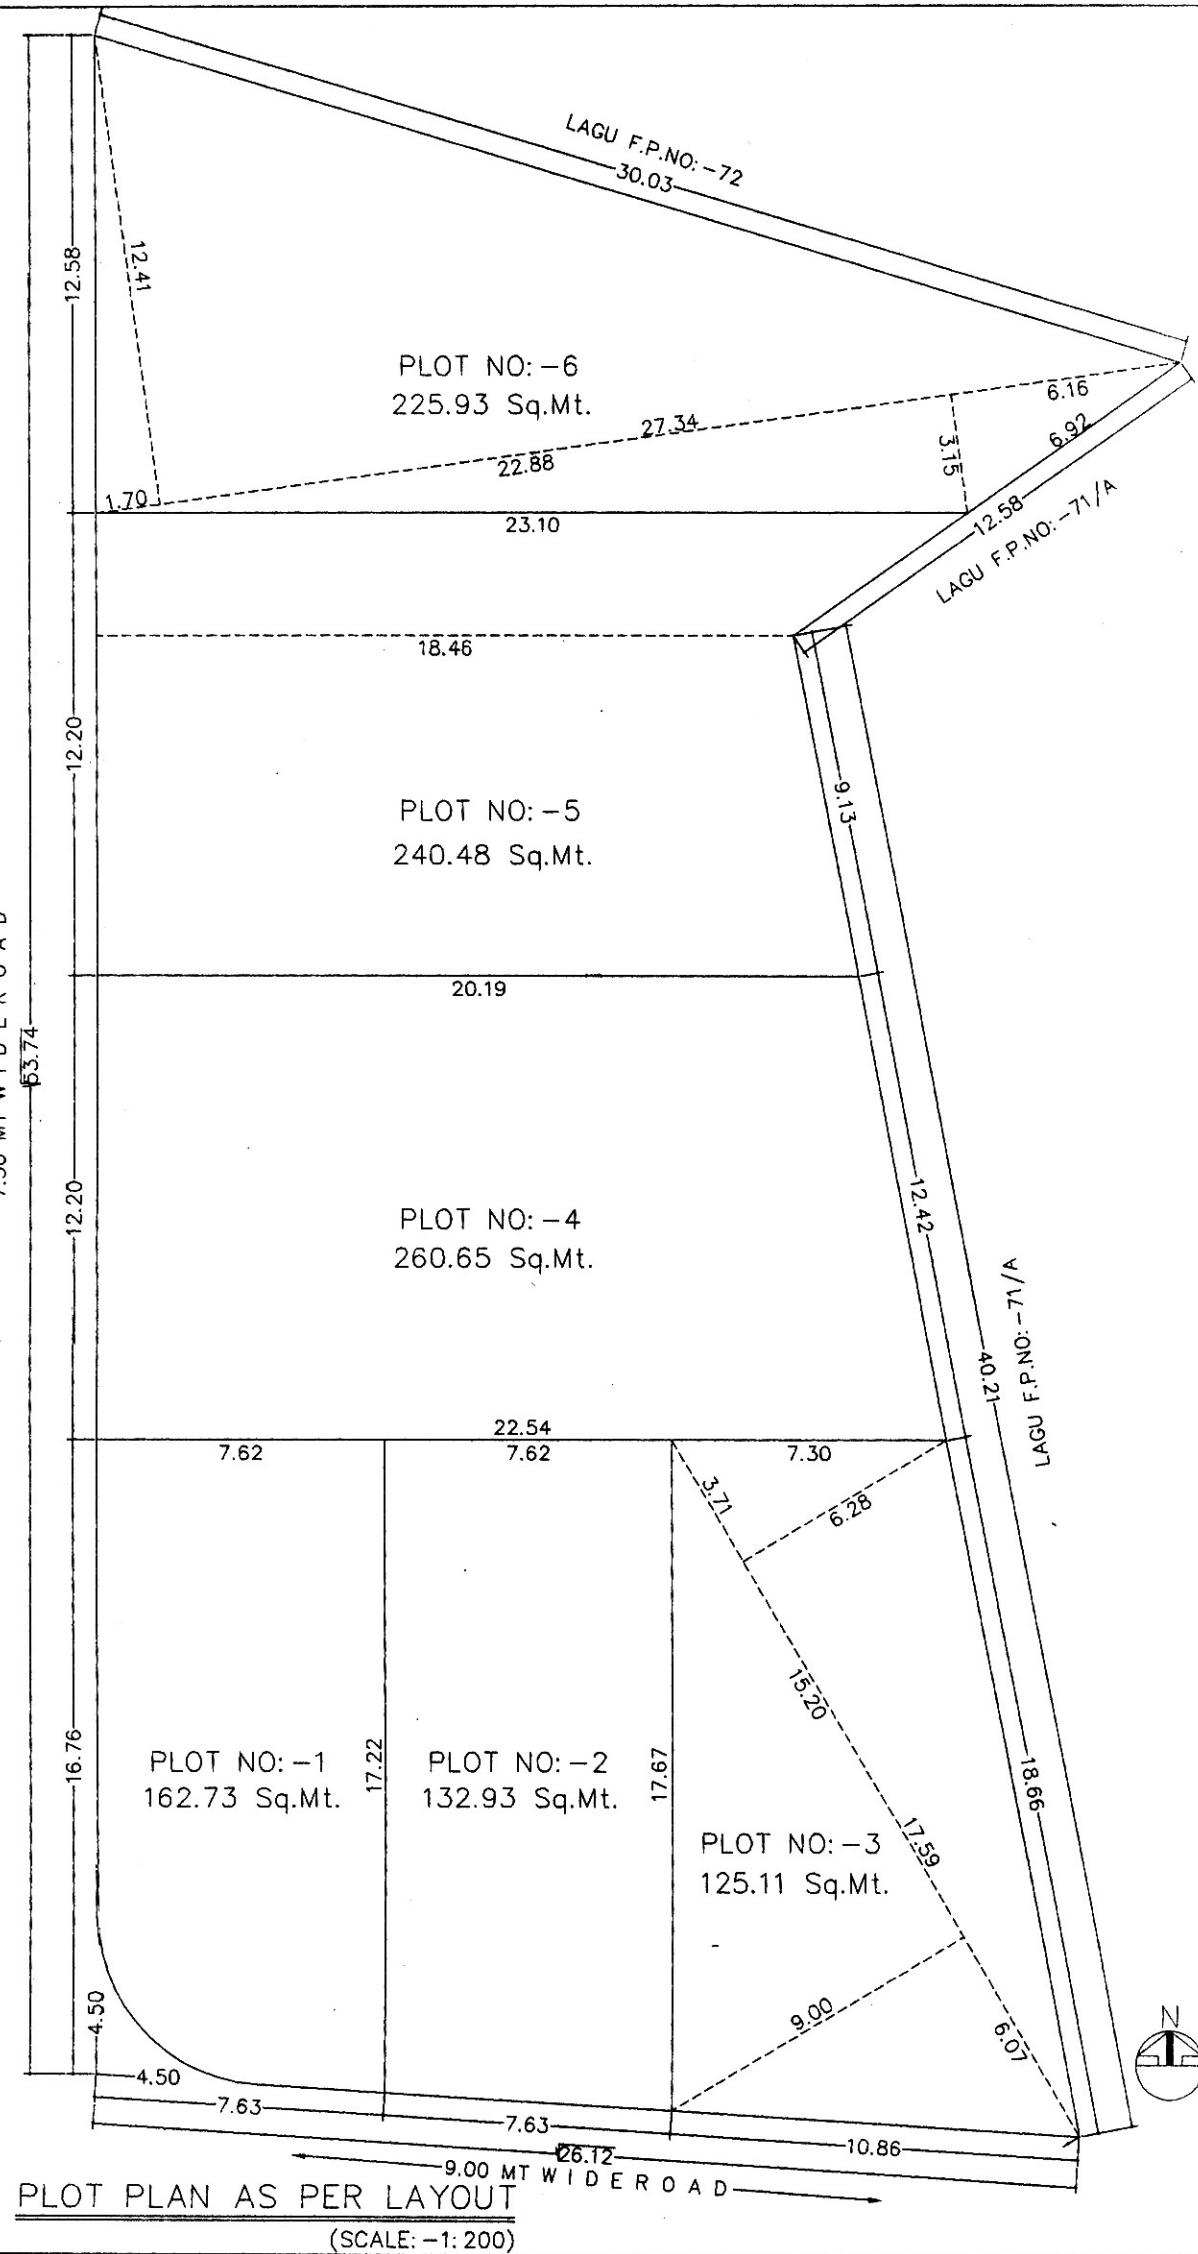

NAME OF WORK
PROP. AMALGAMATION SUBPLOTING PLAN FOR
SHRI: -JORSINH RUPSIH SOLANKI
LOCATION: -NEAR BAPASITARAM CHOWK
VILLAGE: -MAVDI WARD NO.: -13
REV.SR.NO.: -180/1 PLOT NO: -1+2+3+4+5+6
T.P.S.NO.: -21(D) O.P.NO.: - 71 F.P.NO.: - 71/2

AREA TABLE

TOTAL PLOT AREA =	1147.83 Sq.Mt.
RESERVATION FOR COMM.SALE=	71.50 Sq.Mt.
CURVE DIFFRANCE=	3.39 Sq.Mt.
LAND CUTTING IN T.P.ROAD =	70.60 Sq.Mt.
NET AMALGAMATED PLOT AREA =	1002.34 Sq.Mt.

LEGEND
PLOT BOUNDRY

OWNER
X *જોરશિંહ રૂપસિંહ સોલંકી*
SHRI: -JORSINH RUPSIH SOLANKI

Phone : (0) 239224
SANJAY RATHOD
R.M.C. Lic. No.E-111
Alekhon Architectural Designer,
404, Akshar Chambers,
Rajputpara Main Road,
Near G.T. School,
RAJKOT - 360 001

AUTHORITY

Boundries of plot shown on this plan are
subject to change and alteration by the
Town Planning Officer, T. P. Scheme, Rajkot
City (Mavdi) (No. 21)

Recommended for approval Subject to
condition mentioned in this office Letter
No. 21/223 of 21-4-14

Town Planning Officer
Town Planning Scheme,
Unit-2, Rajkot.

PROP. LAYOUT PLAN AT MAVADI SR. NO. 180 / 1


A - 2 - 6 - G 8700.70 SQ.M.

RAJKOT

FOR N.A. PURPOSE ONLY

FOR RESI. USE ONLY

ADJ. SR. NO. 175

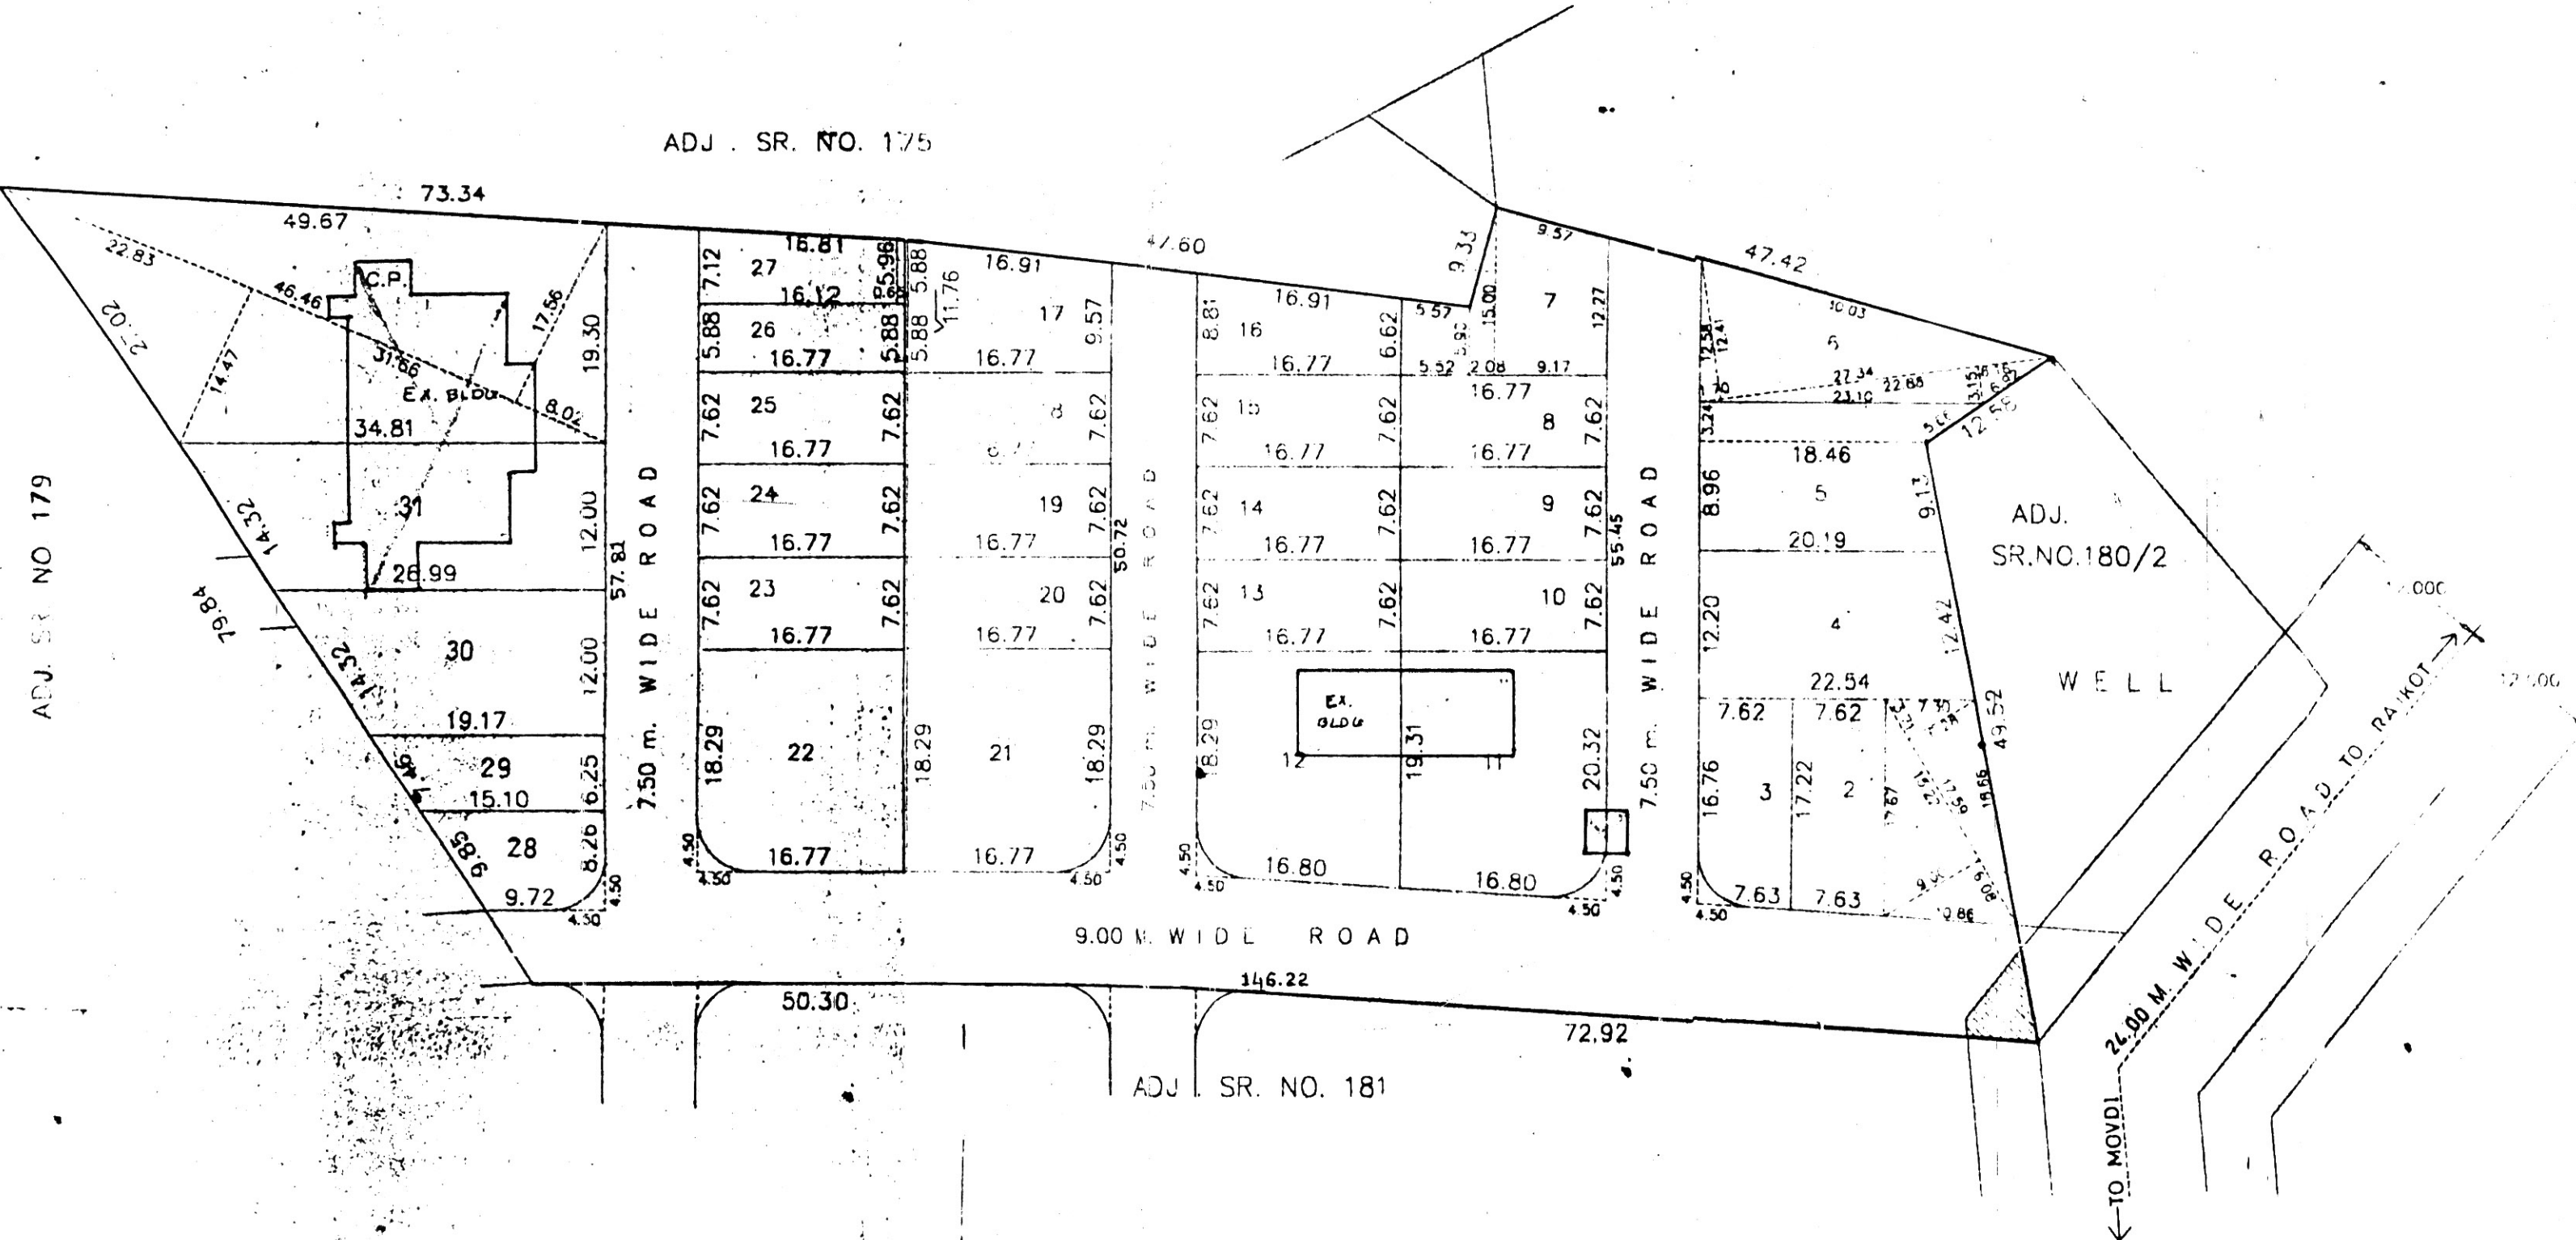

REVENUE TIPPEN

(N. T. S.)

NAME OF WORK

PROP. LAY-OUT PLAN FOR
SHRI JORJINH. R. SOLANKI.
AT MOVADI SR NO: 180/1, AT
RAJKOT.

DEM. AREA = 307.50 SQ.M.

AREA TABLE :-

PLOT NO.	AREA SQ.M.	PLOT NO.	AREA SQ.M.
1	162.73	17	178.85
2	132.93	18	127.79
3	125.11	19	127.79
4	260.65	20	127.79
5	240.48	21	302.37
6	225.93	22	302.37
7	181.32	23	127.79
8	127.79	24	127.79
9	127.79	25	127.79
10	127.79	26	98.61
11	327.94	27	109.00
12	310.92	28	98.15
13	127.79	29	107.09
14	127.79	30	276.96
15	127.79	31	370.80
16	129.38		85.00

S. J. Patel

LAND 2/8/8

CANDEEP RAJPARA
NAGAR MAIN ROAD,
RAJKOT
: 0281-466449

ENGINEER:-

TOTAL LAND AREA :- 8700.70
CUTTING IN D.P. ROAD :- 24.47
NET LAND AREA :- 8576.23
1 TO 31 PLOT AREA :- 5475.07
COMMON PLOT AREA :- 872.50
ROAD AREA :- 2328.66

OWNER:-

આ કચેરીના હુકમ નં. એન. સી. ૬૨૩૧૪-૬૪
નાં ૧૮/૧/૨૦૦૭ તા. ૧૮/૧/૨૦૦૭
નાં થાંભેલ વિગતે મંજૂર કરવામાં આવે છે.
અધિકારી + સહી
અમલદાર
વિનયેથી શુભચિન્તક
શબરકાંડ.


Approved Subject to Condition
Mentioned in this office Letter
No. 21142/00

OWNER'S COPY

AUTHORITY:-



APPROVED
Town Planner
Municipal Corporation

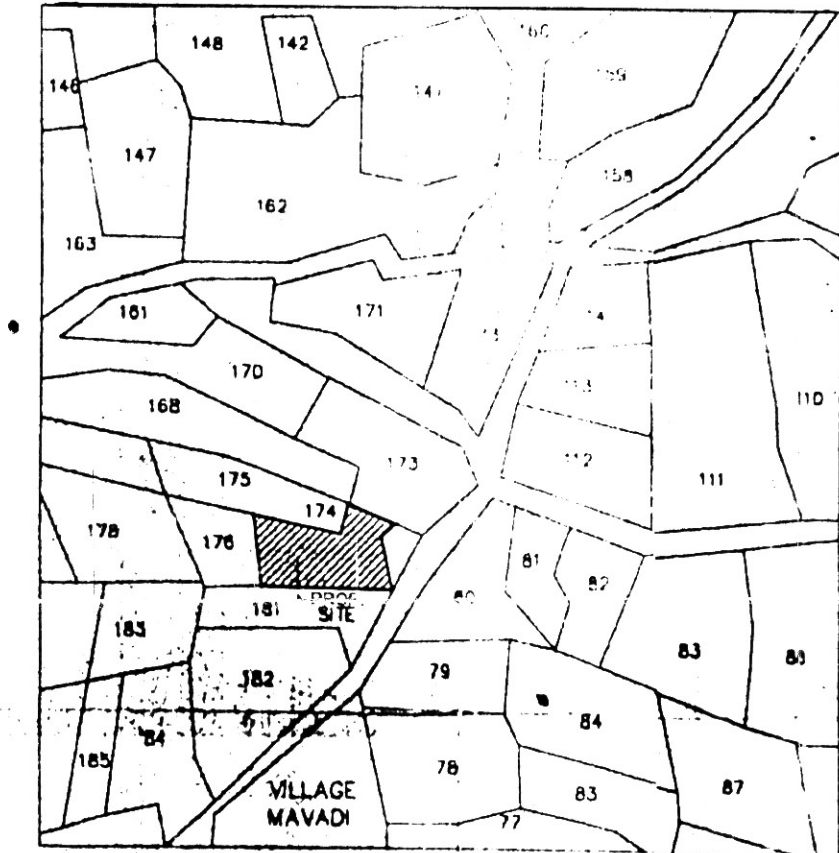

KEY PLAN