
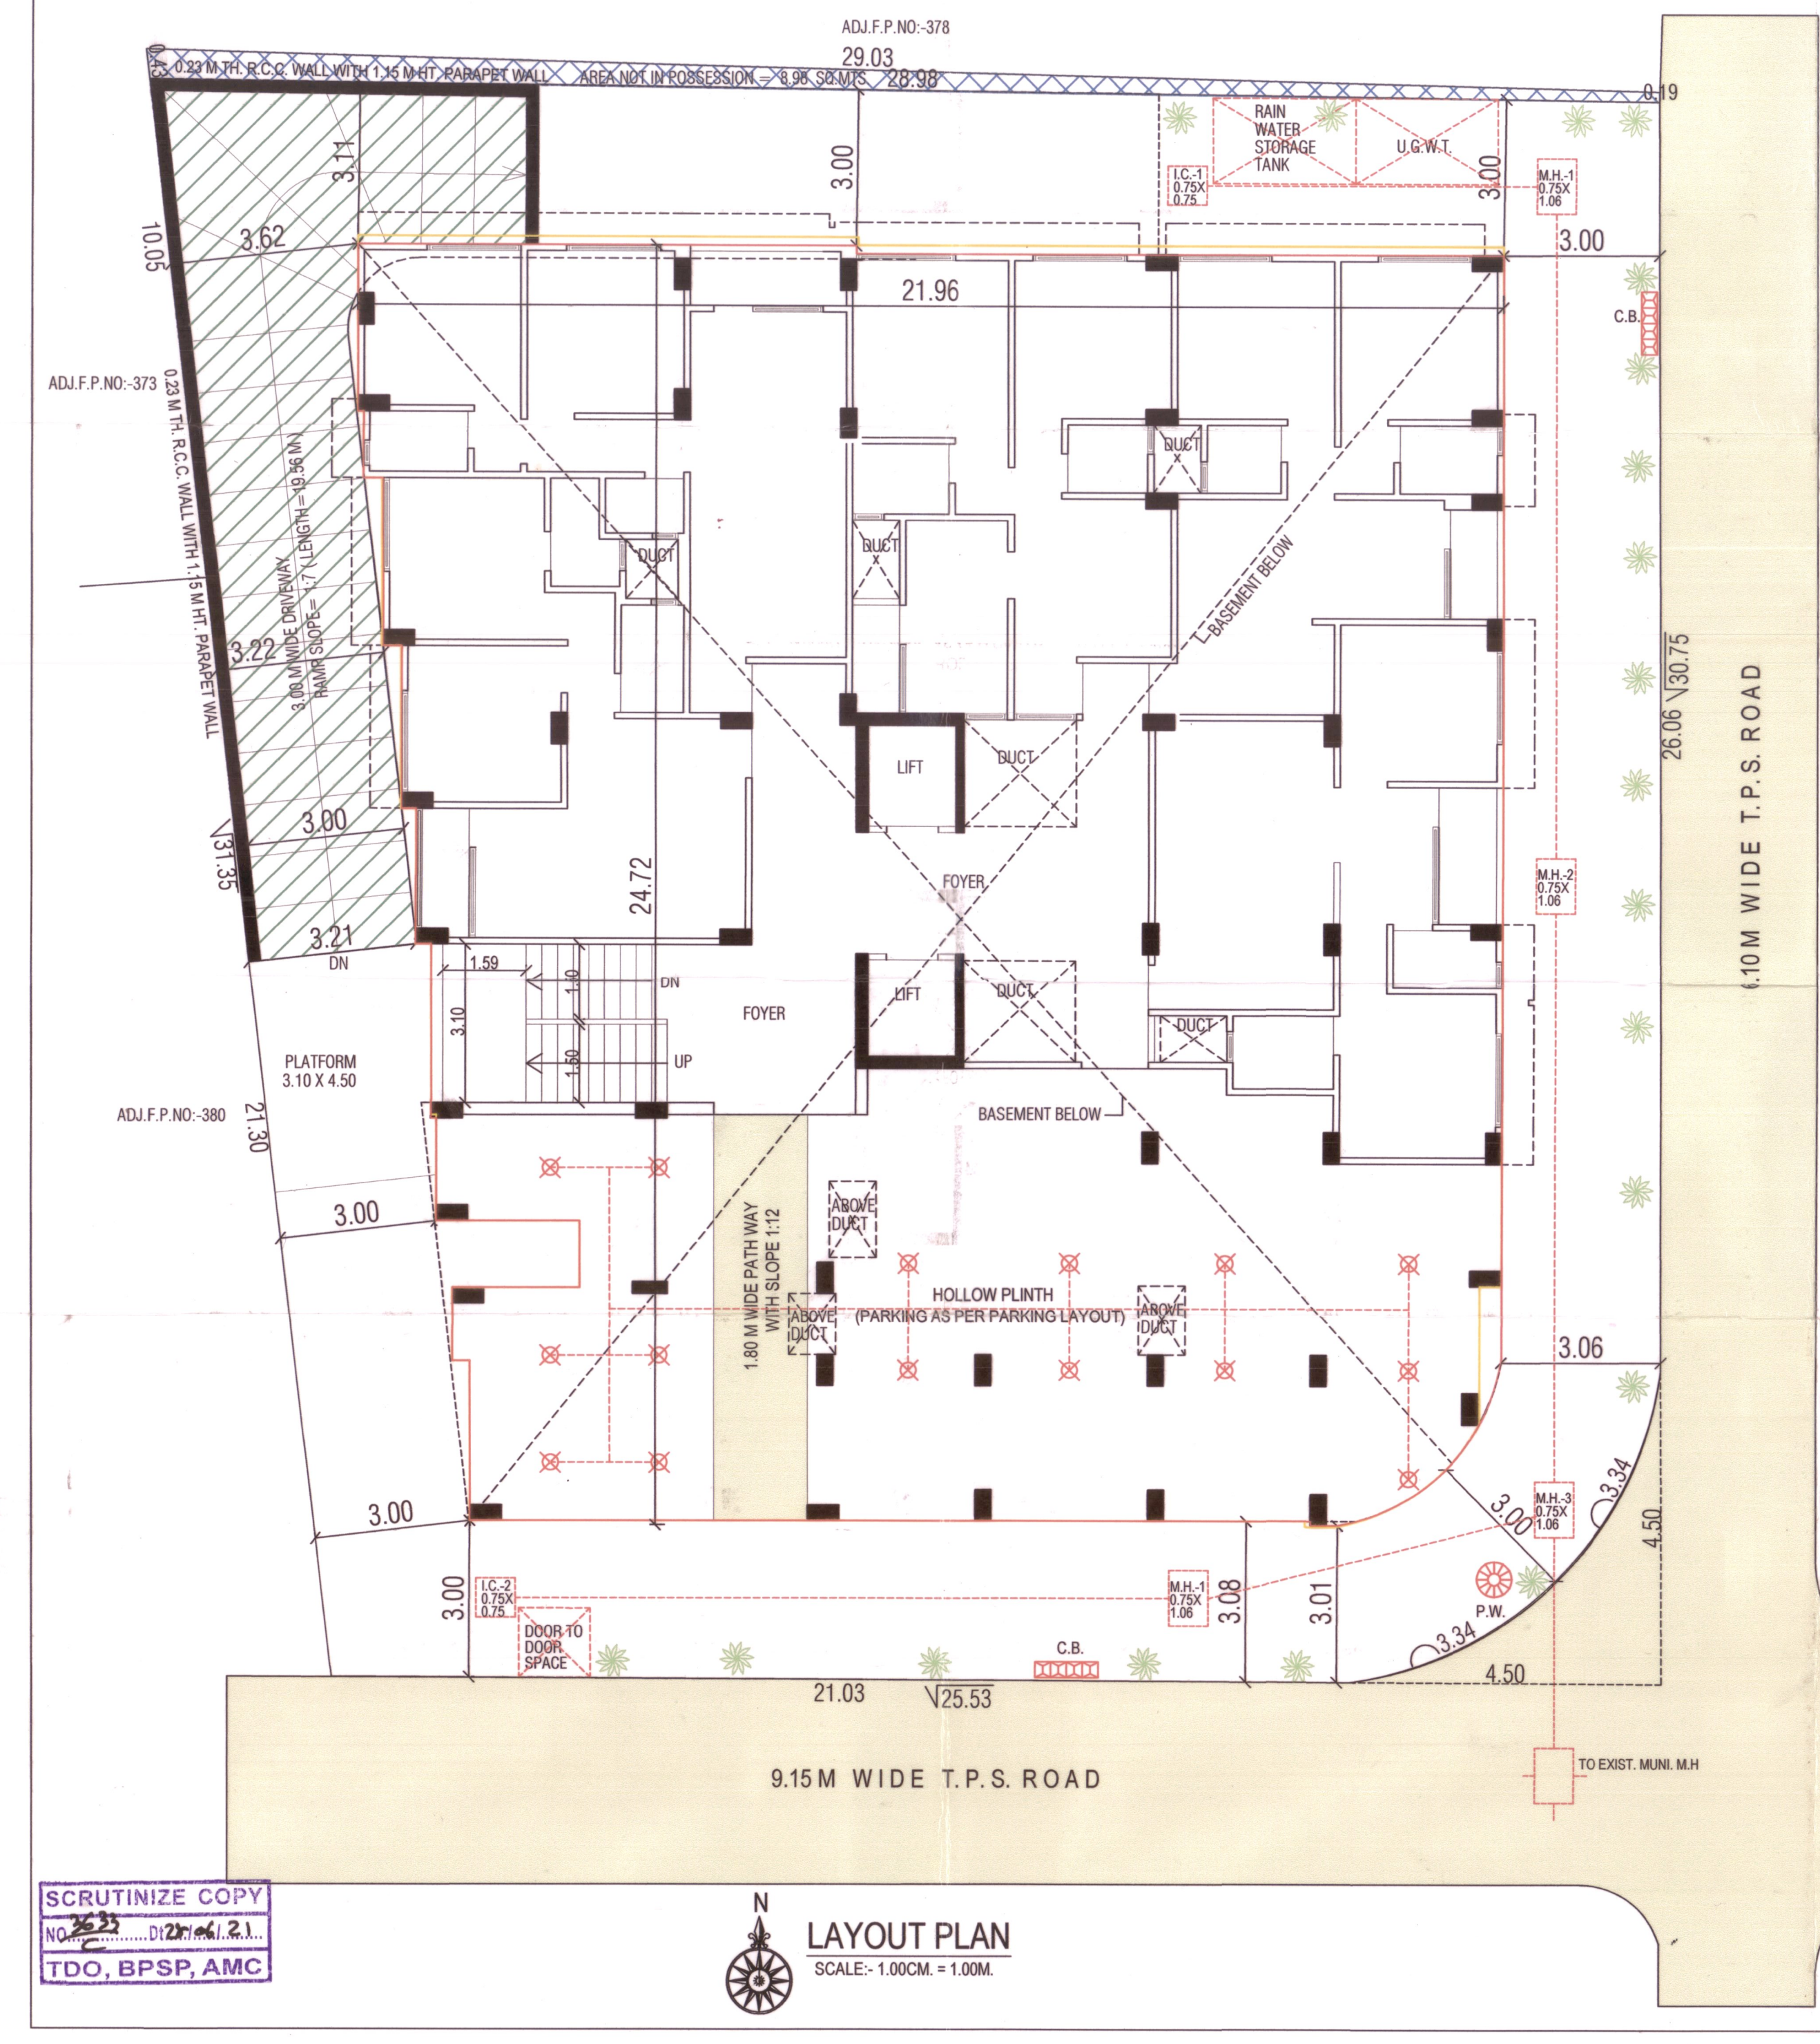


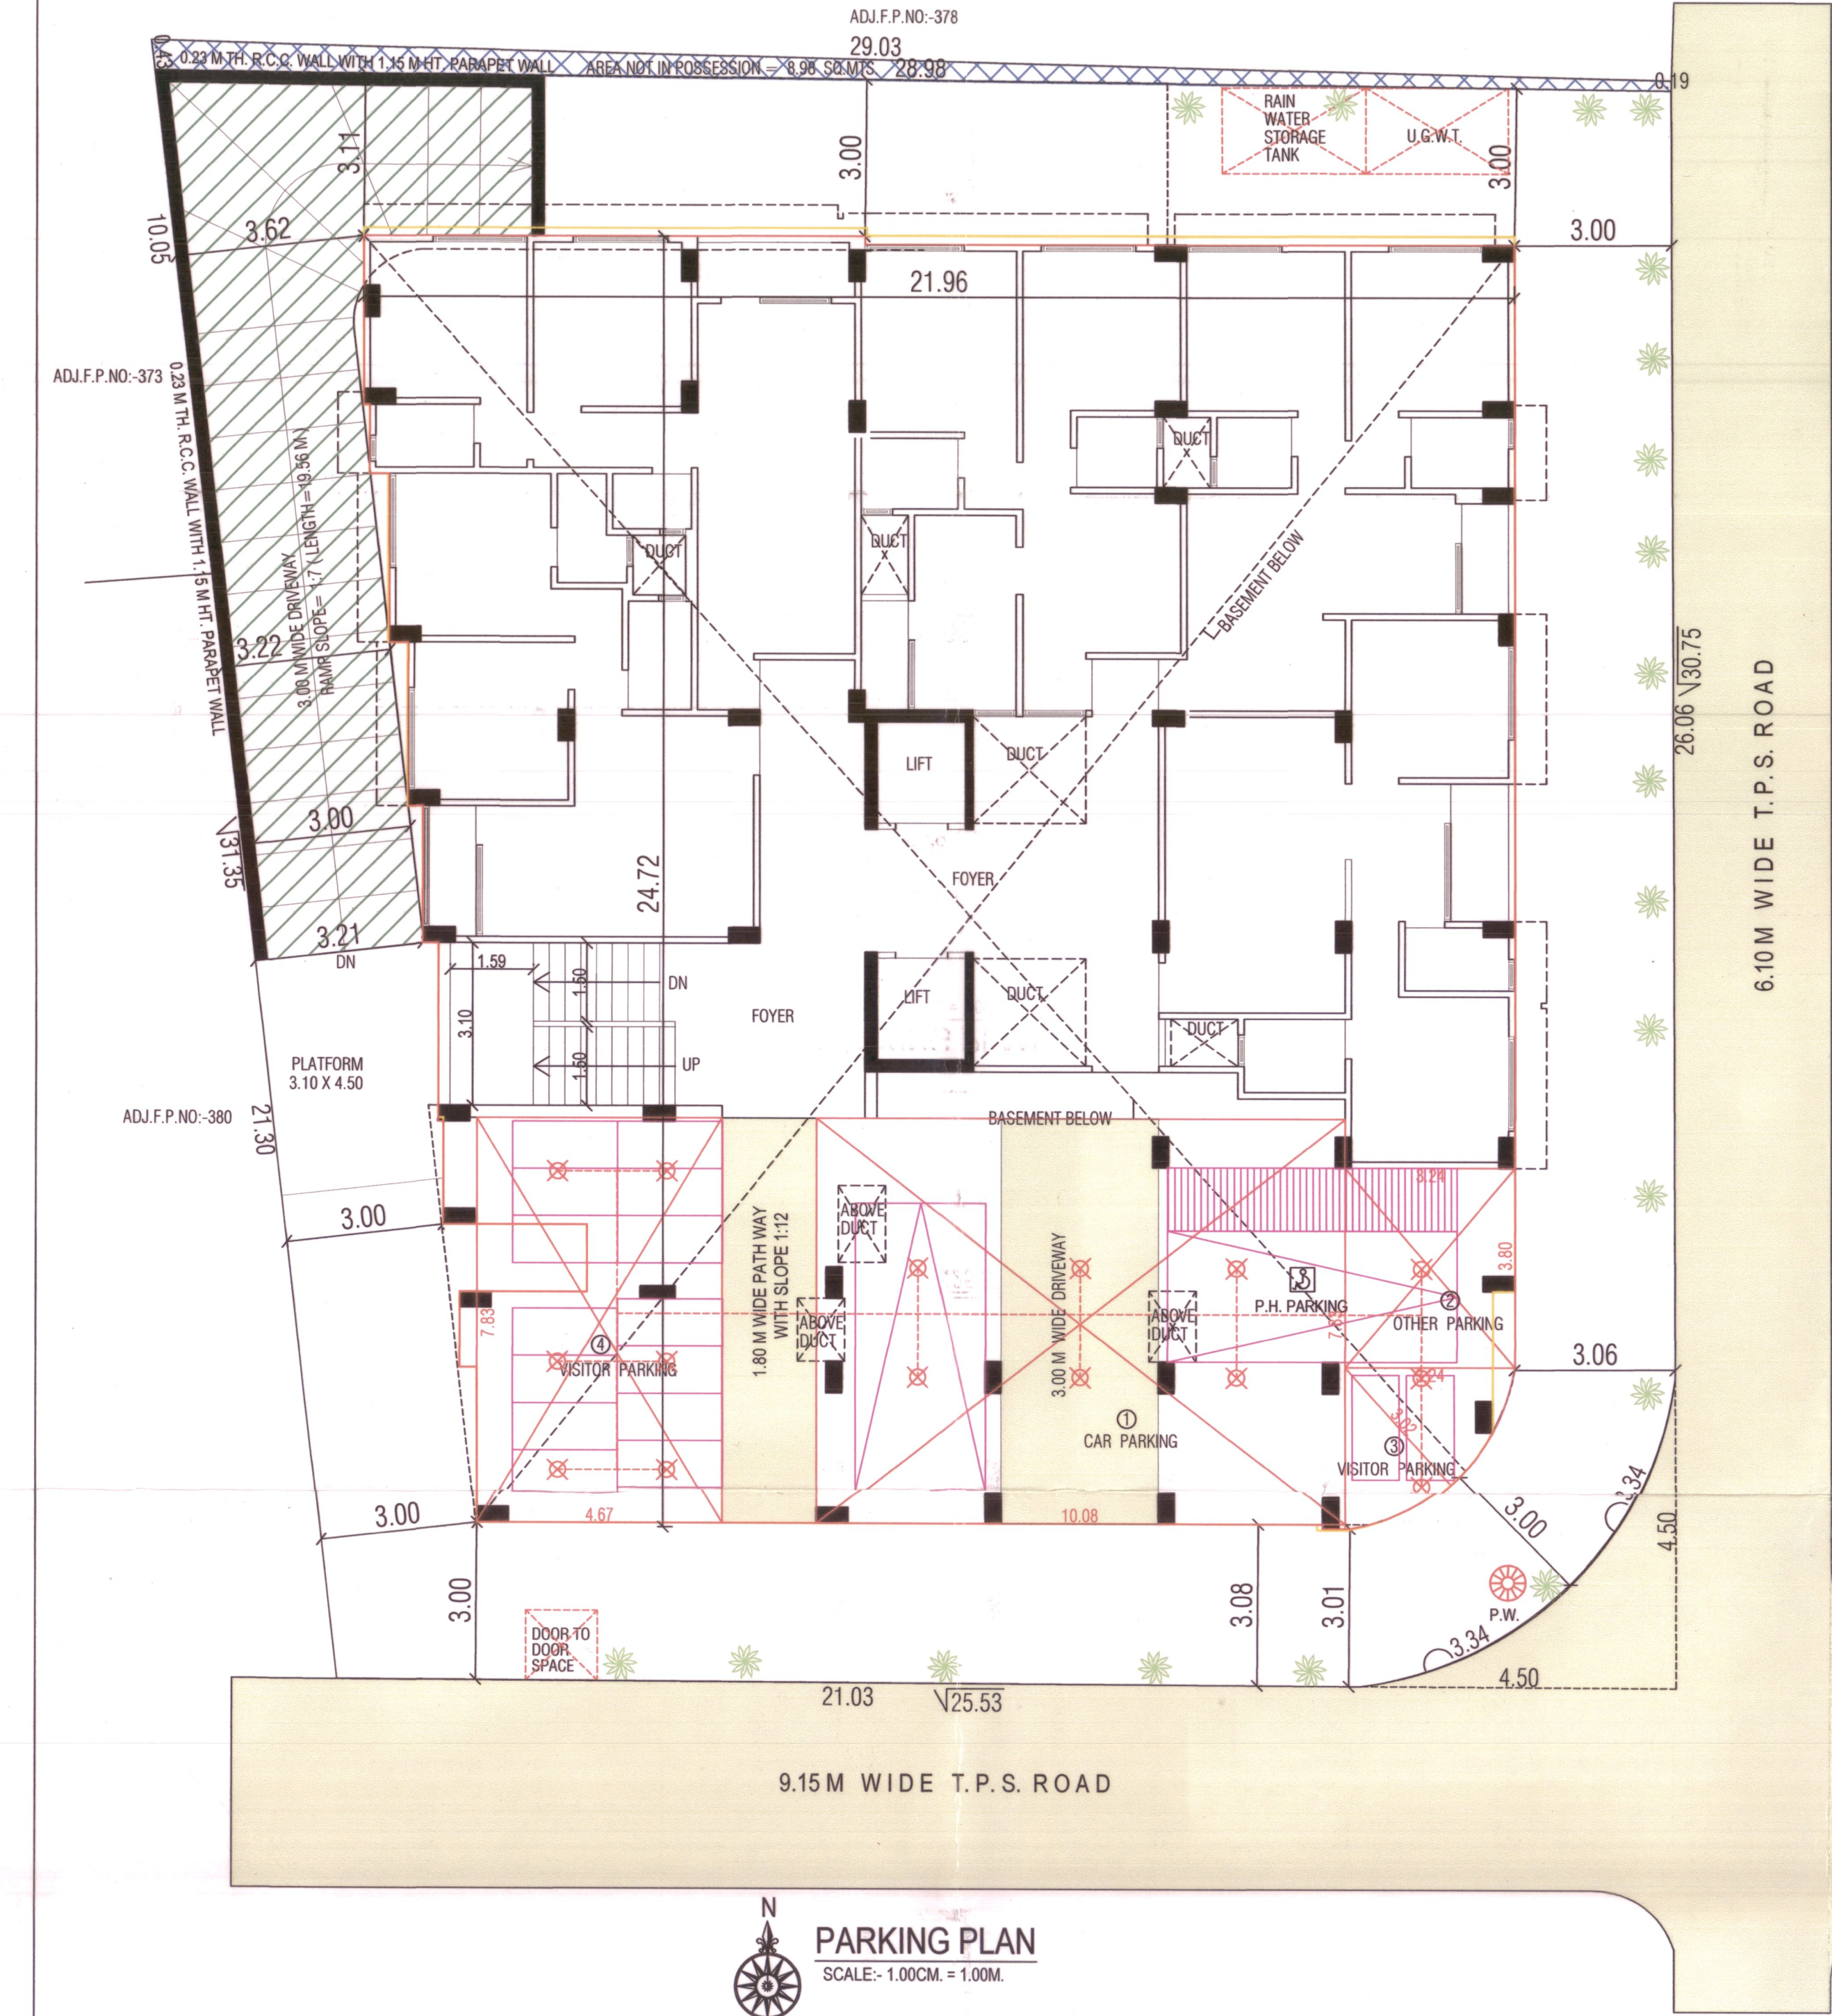

REQ. PARKING AREA TABLE

TOTAL USED F.S.I. AREA = 1953.02 SQ.MTS.

RESI. REQ. PARKING AREA TABLE

REQ. PARKING AREA @ 10 %

1953.02 x 0.10 = 195.30 SQ.MTS.

REQ. CAR PARKING AREA @ 50 %

195.30 x 0.50 = 97.65 SQ.MTS.

REQ. OTHER PARKING AREA @ 40 %

195.30 x 0.40 = 78.12 SQ.MTS.

REQ. VISITOR PARKING AREA @ 10 % +

+ 10 % ADDITIONAL = 20.06 SQ.MTS.

195.30 x 0.20 = 39.06 SQ.MTS.

PARKING AREA CALCULATION

GROUND LVL.

(1) 10.08 x 7.83 = 78.93

OTHER PARKING

(2) 3.24 x 3.80 = 12.31

VISITOR PARKING

(3) 2.0 x 3.24 x 3.02 = 6.52

(4) 4.67 x 7.83 = 36.57

TOTAL = 43.09

REQ. & PROVI. PARKING AREA TABLE

|                 | REQ.   | GR. LVL. | BASEMENT | TOTAL  |
|-----------------|--------|----------|----------|--------|
| CAR PARKING     | 97.65  | 78.93    | 243.17   | 322.10 |
| OTHER PARKING   | 78.12  | 12.31    | 187.95   | 200.26 |
| VISITOR PARKING | 39.06  | 43.09    | ---      | 43.09  |
| TOTAL           | 214.83 | 134.33   | 431.12   | 566.45 |

