



ELEVATION

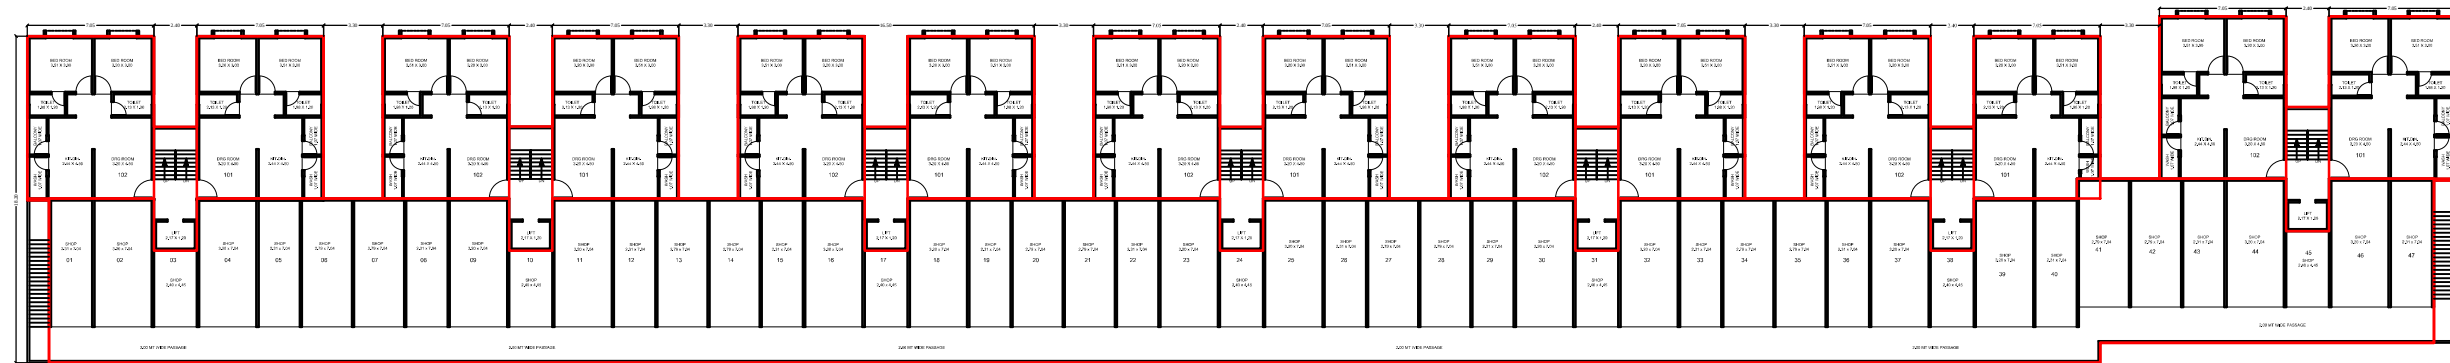

TOWER= A TO G


FIRST FLOOR PLAN
BUILT-UP AREA =2187.28 sq.mt.
F.S.I. AREA =2051.89 sq.mt.

COMMERCIAL AREA =1159.39 sq.mt.
RESIDENCE AREA =892.50 sq.mt.

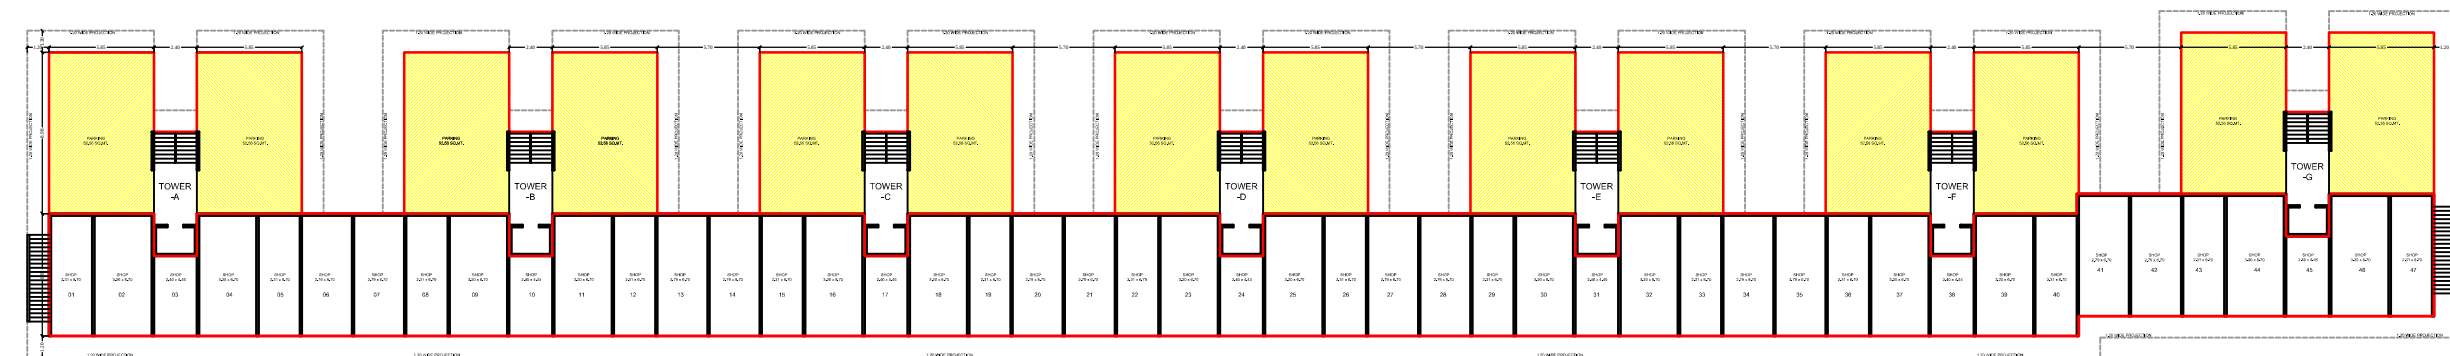


GROUND FLOOR PLAN
BUILT-UP AREA =1716.15 sq.mt.
F.S.I. AREA =866.08 sq.mt.
COV. PARK. AREA =735.84 sq.mt.

TOWER= A TO G

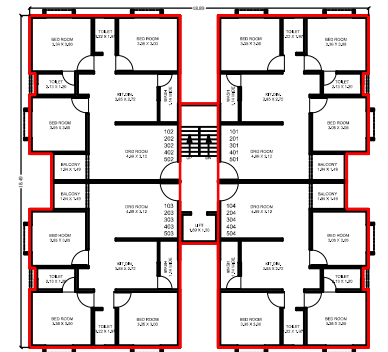



TYPICAL FLOOR PLAN TOWER= A TO E
BUILT-UP AREA =317.67 sq.mt.
F.S.I. AREA =299.92 sq.mt.

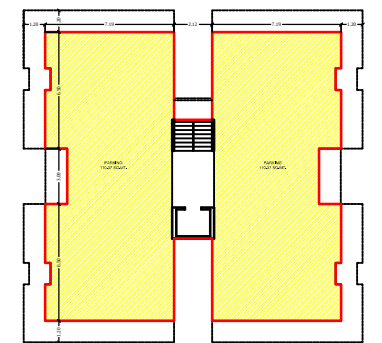


GROUND FLOOR PLAN TOWER= H TO L
BUILT-UP AREA =236.25 sq.mt.
F.S.I. AREA =0.00 sq.mt.
PARKING AREA =220.74 sq.mt.

PROPOSED LAY-OUT & BUILDING PLAN FOR BLOCK No:562, AT VILL:BIL, DIST. VADODARA.


✓ SIGNATURE	SIGNATURE
Architect / Engineer / Surveyor B.M.C. Registration No.	Architect / Engineer / Surveyor B.M.C. Registration No.
	DESIGN POINT
	TARUN G. SOHTRA
	9866142400, 9866142400-49
	VADODA I.C. NO. E/360/08/08-08
	VADODA I.C. NO. 85/2/1/08/08-08
Owner / Builder / Occupant / Developer or Authorized Agent of Owner	Name : Address :

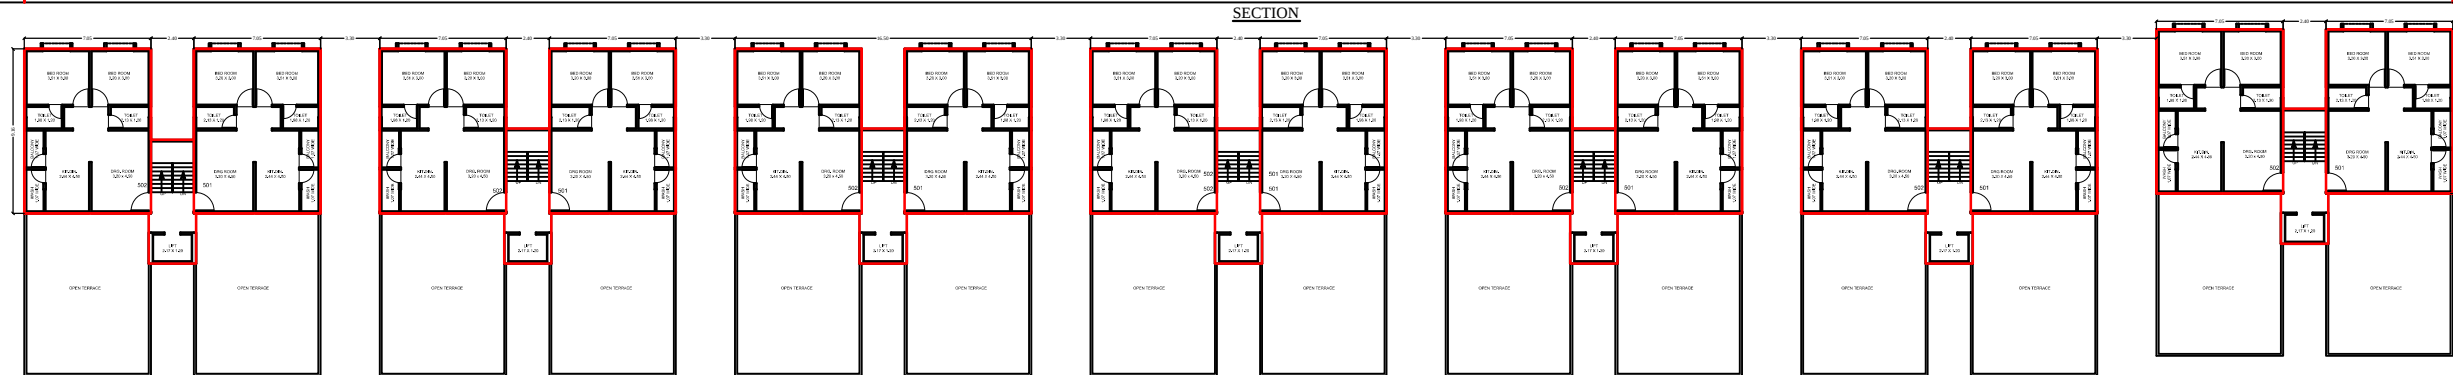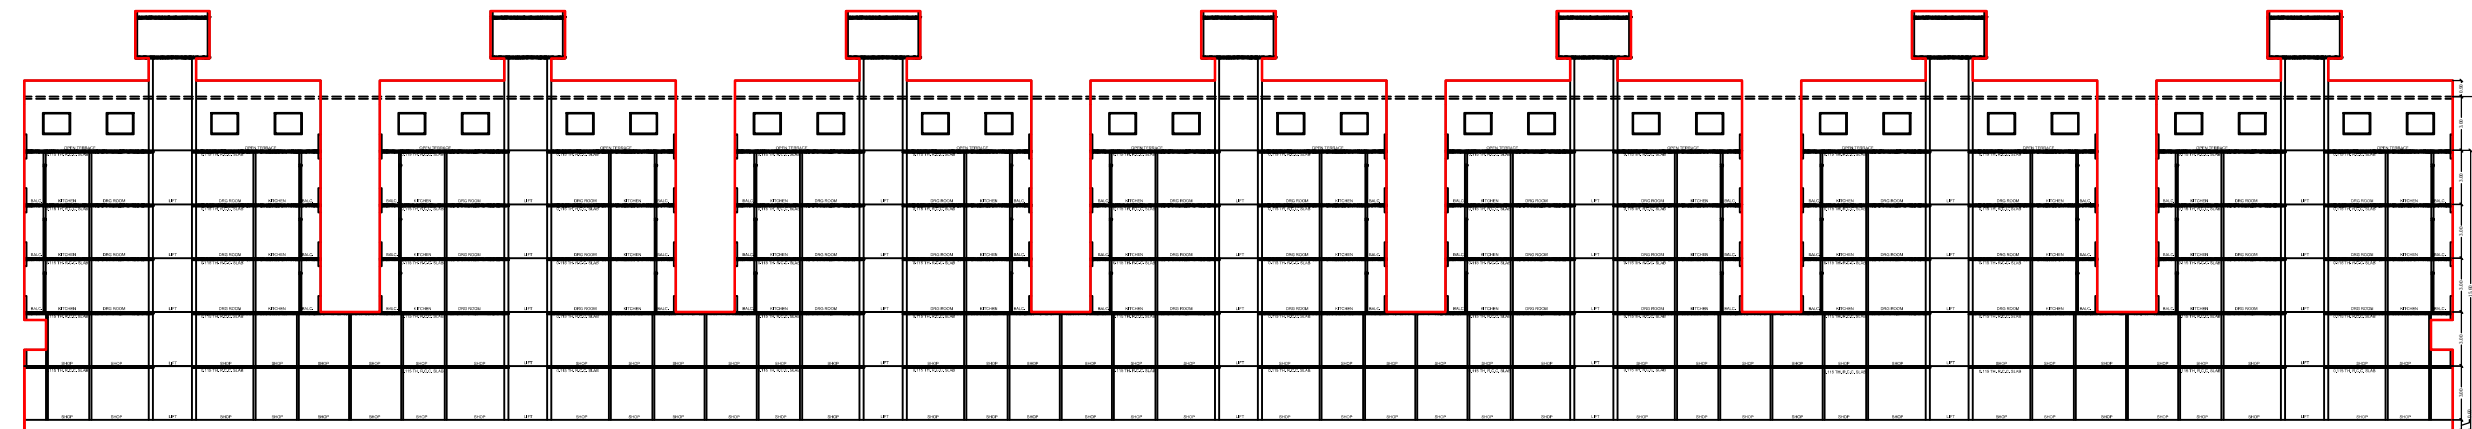


FIFTH FLOOR PLAN
 BUILT-UP AREA = 917.00 sq.mt.
 F.S.I. AREA = 903.84 sq.mt.

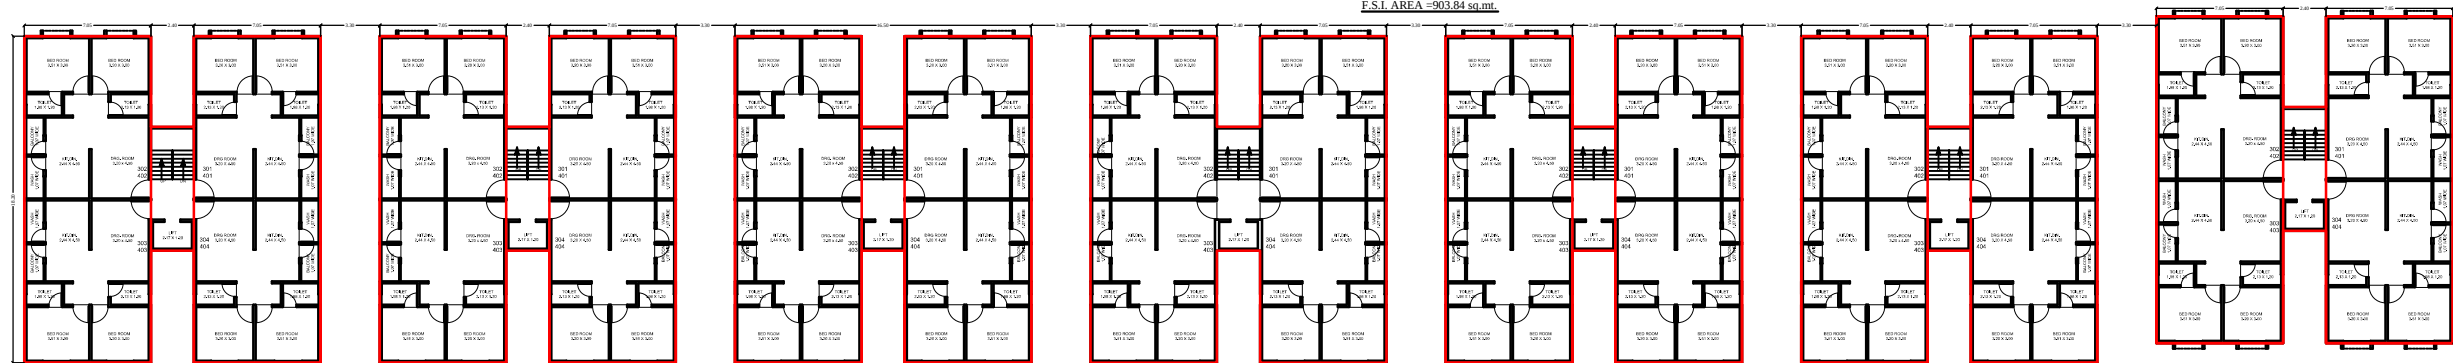


THIRD & FOURTH FLOOR PLAN
 BUILT-UP AREA = 1834.00 sq.mt.
 F.S.I. AREA = 1796.48 sq.mt.

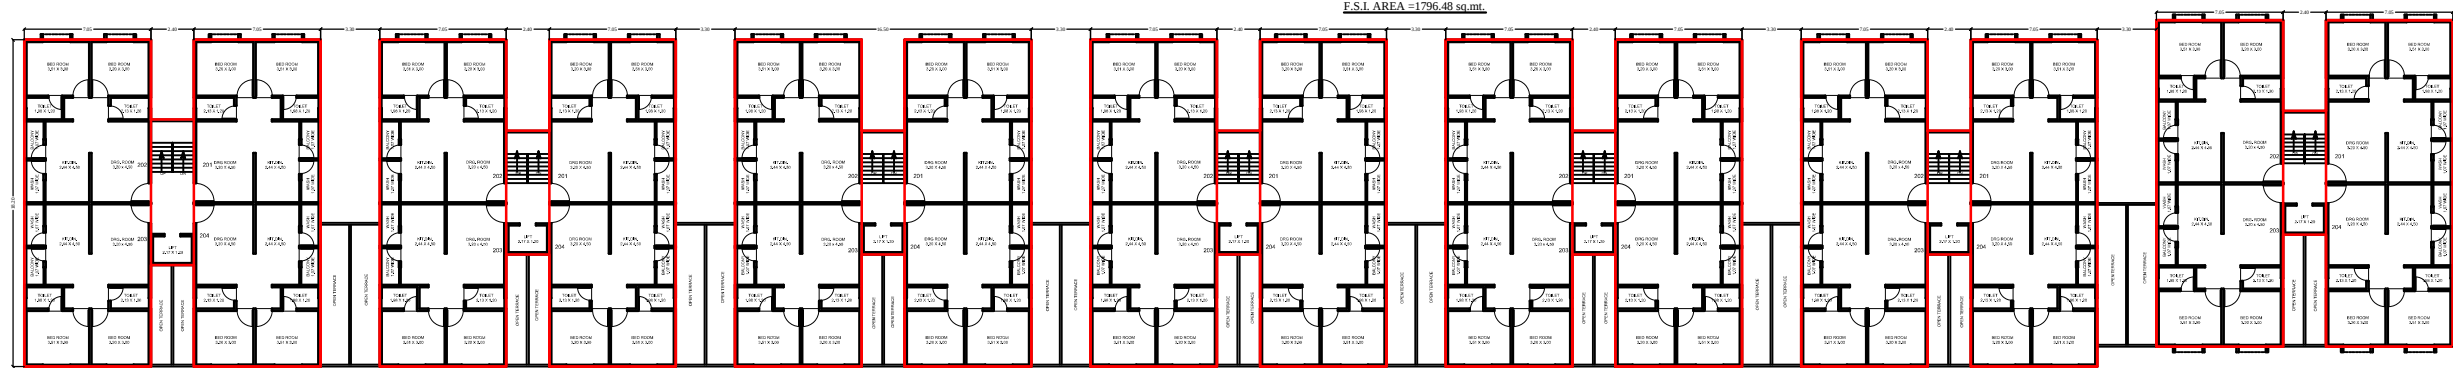

SECOND FLOOR PLAN
 BUILT-UP AREA = 1834.00 sq.mt.
 F.S.I. AREA = 1796.48 sq.mt.

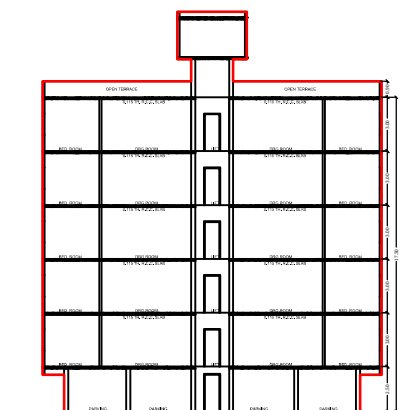

SECTION

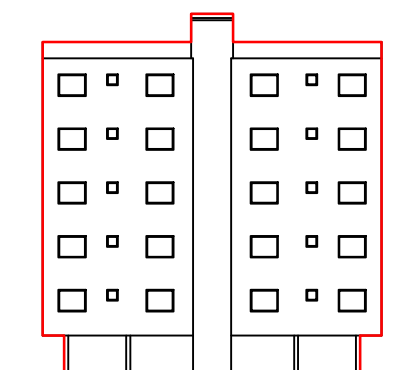

ELEVATION

PROPOSED LAY-OUT & BUILDING PLAN FOR BLOCK No:562, AT VILL:BIL, DIST. VADODARA.

V. SIGNATURE

■
■
■

Owner / Builder / Designer / Developer
 or Authorized Agent of Owner

SIGNATURE

Architect / Engineer / Surveyor
TARUN G. SOHTRA
 DESIGN POINT
 VADODRA, G. SOHTRA

Name :



