



Project Title :PROPOSED BUILDING PLAN OF TYPE A1 ON R.S. NO. 92, F.P. NO. 42, O.P. NO. 42, T.P.S. NO. 46, AT VILL. CHHANI, TAL. & DIST. VADODARA.

|             |                  |       |       |
|-------------|------------------|-------|-------|
| Inward No   | ODPS/2021/076945 | Sheet | 3     |
| Inward Date |                  | Scale | 1:100 |

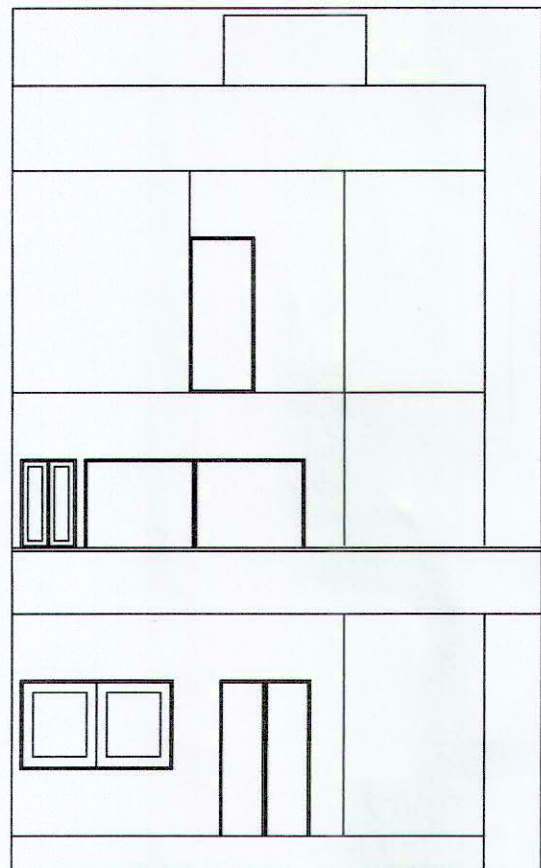

ELEVATION

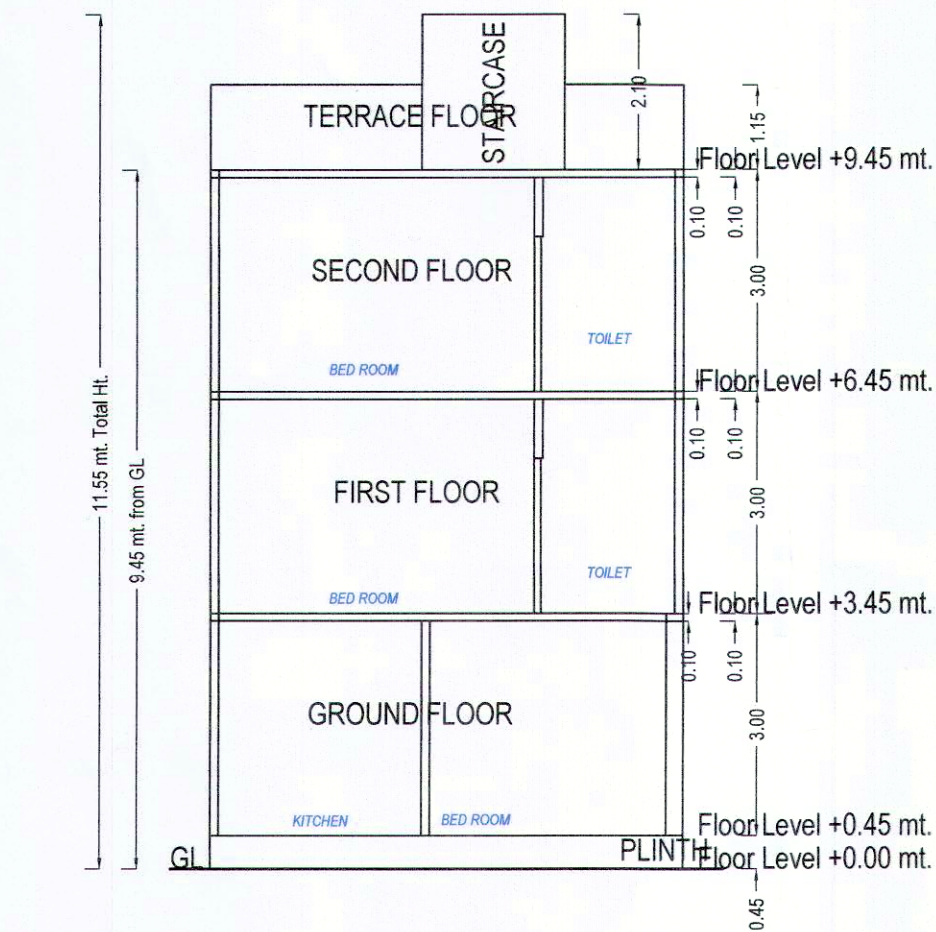

SECTION-1

SCHEDULE OF DOOR:

| BUILDING NAME | NAME | LENGTH | HEIGHT | NOS |
|---------------|------|--------|--------|-----|
| A1 (TYPE)     | D2   | 0.49   | 2.10   | 01  |
| A1 (TYPE)     | D2   | 0.76   | 2.10   | 04  |
| A1 (TYPE)     | FD   | 0.76   | 2.10   | 01  |
| A1 (TYPE)     | FD   | 0.80   | 2.10   | 01  |
| A1 (TYPE)     | D2   | 0.84   | 2.10   | 01  |
| A1 (TYPE)     | D1   | 0.85   | 2.10   | 01  |
| A1 (TYPE)     | D1   | 0.91   | 2.10   | 03  |
| A1 (TYPE)     | FD   | 1.22   | 2.10   | 01  |
| A1 (TYPE)     | FD   | 1.89   | 2.10   | 01  |
| A1 (TYPE)     | FD   | 2.13   | 2.10   | 01  |
| A1 (TYPE)     | FD   | 2.99   | 2.10   | 01  |

SCHEDULE OF WINDOW/VENTILATION:

| BUILDING NAME | NAME | LENGTH | HEIGHT | NOS |
|---------------|------|--------|--------|-----|
| A1 (TYPE)     | V    | 0.61   | 1.00   | 05  |
| A1 (TYPE)     | W    | 0.75   | 1.20   | 01  |
| A1 (TYPE)     | W    | 0.76   | 1.20   | 01  |
| A1 (TYPE)     | W    | 1.52   | 1.20   | 01  |
| A1 (TYPE)     | W    | 1.83   | 1.20   | 02  |
| A1 (TYPE)     | W    | 2.06   | 1.20   | 01  |

Staircase Checks (Table 8a-1)


| Floor Name        | StairCase Name | Flight Width | Tread Width | Riser Height |
|-------------------|----------------|--------------|-------------|--------------|
| GROUND FLOOR PLAN | STAIRCASE      | 1.00         | 0.25        | 0.33         |
| FIRST FLOOR PLAN  | STAIRCASE      | 1.00         | 0.26        | 0.30         |
| SECOND FLOOR PLAN | STAIRCASE      | 1.00         | 0.25        | 0.38         |

UnitBUA Table for Building :A1 (TYPE)


| Floor             | Name             | UnitBUA Type      | Gross UnitBUA Area | UnitBUA Area | Deductions (Area in Sq.mt.) |            | Carpet Area | No. of Unit |
|-------------------|------------------|-------------------|--------------------|--------------|-----------------------------|------------|-------------|-------------|
|                   |                  |                   |                    |              | Wall                        | Stair Case |             |             |
| GROUND FLOOR PLAN | SPLIT A TYPE     | FLAT              | 57.97              | 57.97        | 7.21                        | 3.89       | 46.87       | 01          |
|                   |                  | Total :           | 57.97              | 57.97        | 7.21                        | 3.89       | 46.87       | 01          |
|                   | Total per Floor: | Typical Floor = 1 |                    |              |                             |            |             |             |
|                   |                  | Total :           | 57.97              | 57.97        | 7.21                        | 3.89       | 46.87       | 01          |
| FIRST FLOOR PLAN  | SPLIT A TYPE     | FLAT              | 58.28              | 58.28        | 7.03                        | 4.73       | 46.52       | 00          |
|                   |                  | Total :           | 58.28              | 58.28        | 7.03                        | 4.73       | 46.52       | 00          |
|                   | Total per Floor: | Typical Floor = 1 |                    |              |                             |            |             |             |
|                   |                  | Total :           | 58.28              | 58.28        | 7.03                        | 4.73       | 46.52       | 00          |
| SECOND FLOOR PLAN | SPLIT A TYPE     | FLAT              | 34.14              | 34.14        | 4.42                        | 3.28       | 26.44       | 00          |
|                   |                  | Total :           | 34.14              | 34.14        | 4.42                        | 3.28       | 26.44       | 00          |
|                   | Total per Floor: | Typical Floor = 1 |                    |              |                             |            |             |             |
|                   |                  | Total :           | 34.14              | 34.14        | 4.42                        | 3.28       | 26.44       | 00          |
| -                 |                  |                   |                    |              |                             |            |             |             |
| Total:            | -                | -                 | 150.39             | 150.39       | 18.67                       | 11.89      | 119.83      | 01          |

Building :A1 (TYPE)


| Floor Name                      | Total Built Up Area (Sq.mt.) | Deductions from FSI(Area in Sq.mt.) |        | Proposed FSI Area (Sq.mt.) | Total FSI Area (Sq.mt.) | No. of Unit |
|---------------------------------|------------------------------|-------------------------------------|--------|----------------------------|-------------------------|-------------|
|                                 |                              | StairCase                           | Resi.  |                            |                         |             |
| Ground Floor                    | 57.98                        | 3.89                                | 54.09  | 54.09                      | 54.09                   | 01          |
| First Floor                     | 58.65                        | 4.73                                | 53.92  | 53.92                      | 53.92                   | 00          |
| Second Floor                    | 34.14                        | 3.28                                | 30.86  | 30.86                      | 30.86                   | 00          |
| Terrace Floor                   | 0.00                         | 0.00                                | 0.00   | 0.00                       | 0.00                    | 00          |
| Total:                          | 150.76                       | 11.90                               | 138.87 | 138.87                     | 138.87                  | 01          |
| Total Number of Same Buildings: | 4                            |                                     |        |                            |                         |             |
| Total:                          | 603.04                       | 47.60                               | 555.48 | 555.48                     | 555.48                  | 04          |

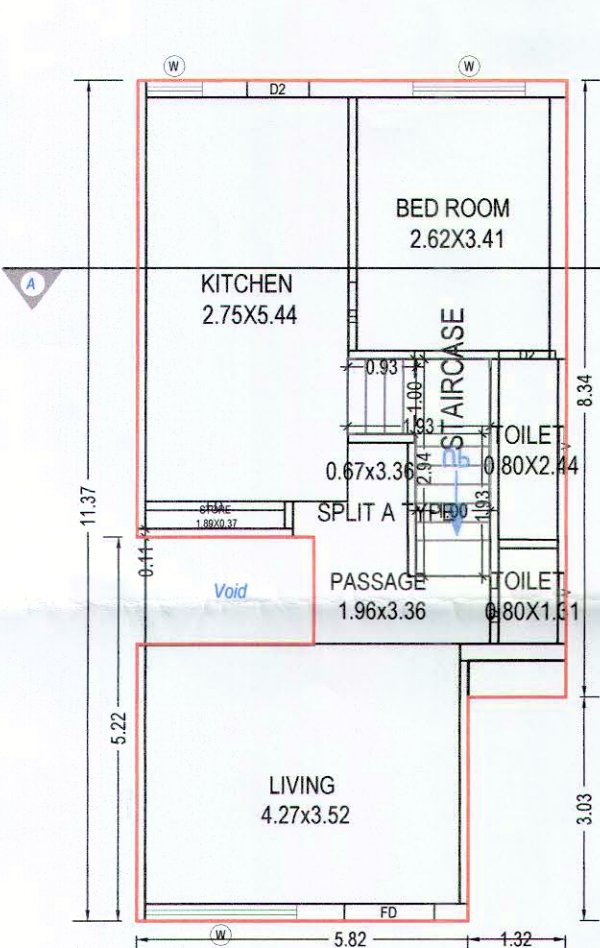


GROUND FLOOR PLAN  
(Proposed)  
(SCALE 1:100)

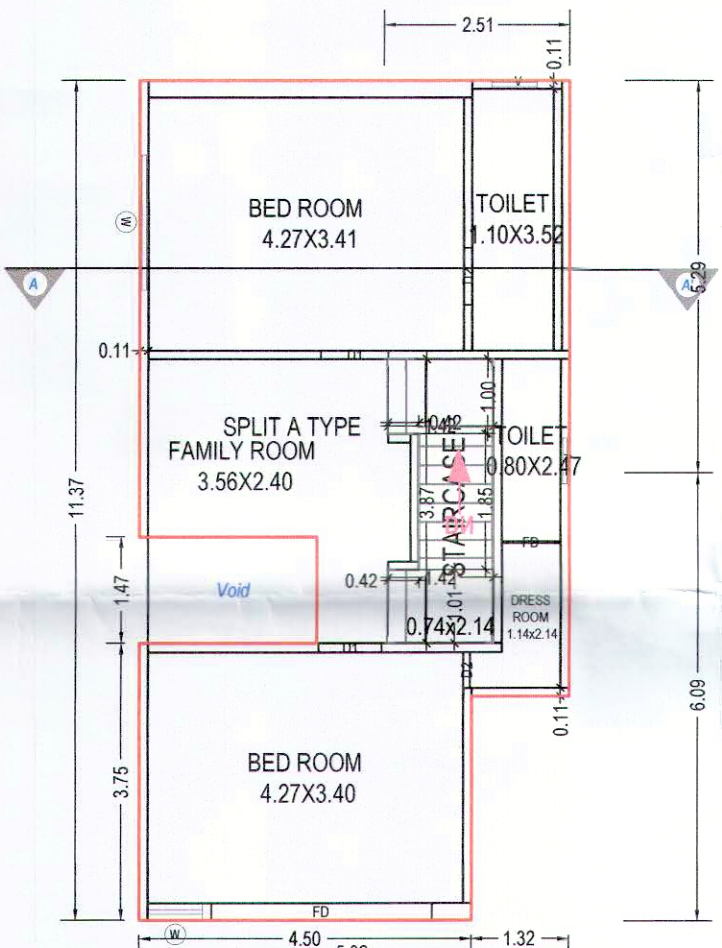

FIRST FLOOR PLAN  
(Proposed)  
(SCALE 1:100)

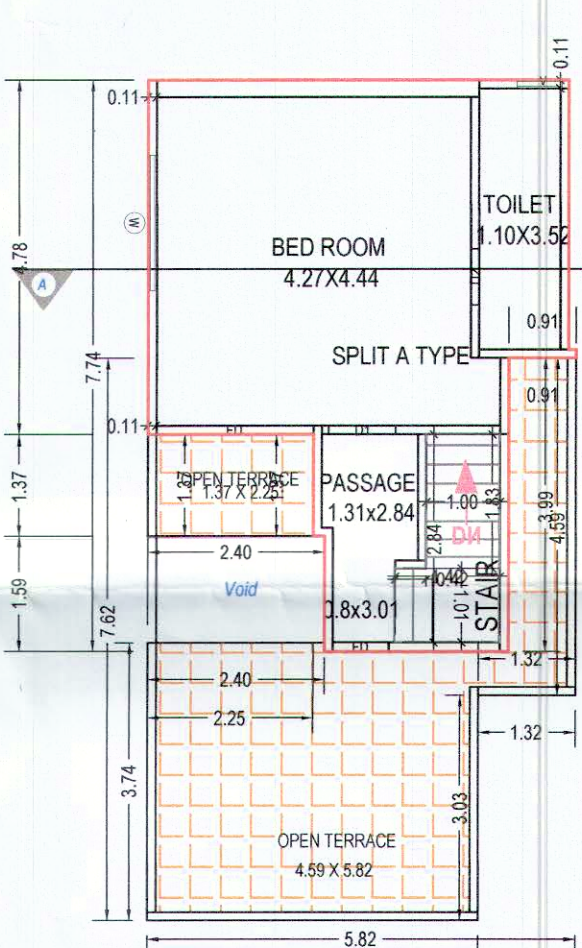

SECOND FLOOR PLAN  
(Proposed)  
(SCALE 1:100)

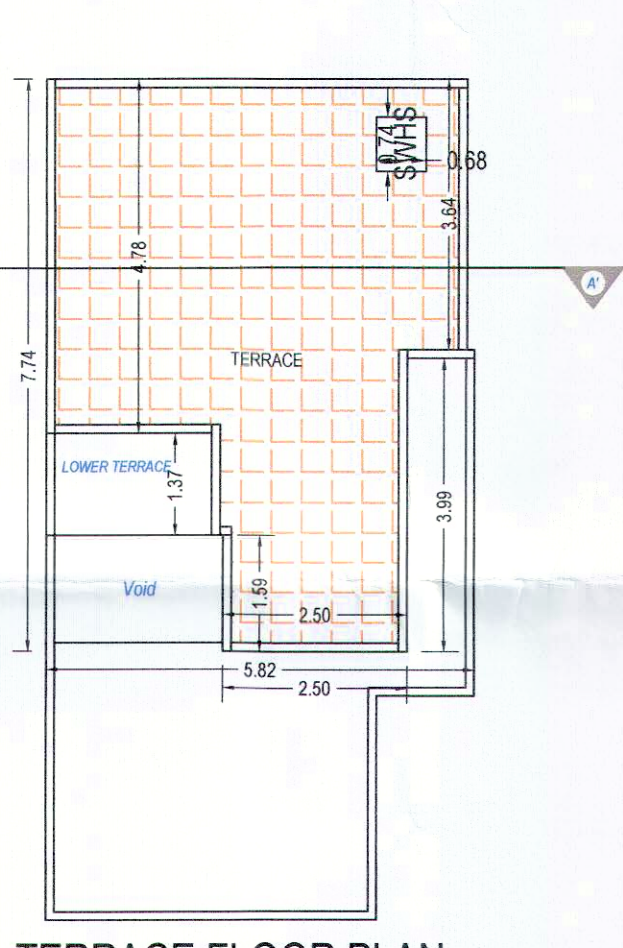

TERRACE FLOOR PLAN  
(SCALE 1:100)

TRUE COPY

Parth P. Amin  
Lic No. EOR-389/20-23

|                                     |                    |
|-------------------------------------|--------------------|
| OWNER'S NAME AND SIGNATURE          |                    |
| AYUSHI ANILBHAI PATEL AND 2 OTHERSS |                    |
| ARCH/ENG'S NAME & SIGNATURE         | STRUCTURE ENGINEER |
| Aakash Pravinkant Parajapati        |                    |
| 003ERH31032500281                   |                    |
| SUPERVISOR'S NAME & SIGNATURE       | DATE OF APPROVAL   |
|                                     |                    |
| DESIGNATION OF APPROVER :           |                    |
|                                     |                    |
|                                     |                    |


Grant of the permission is subject to the conditions mentioned in the permission letter. Permission letter and approved Plan PDF can be downloaded by scanning the QR code.

ISO\_A2\_(594.00\_x\_420.00\_MM)


Based on the aforesaid permission the applicant reserves the rights to commence the construction from the day of issuance. Nevertheless, in case, for procuring the aforesaid permission, any document or system configuration for rules or information or parameters or drawings provided or attached is found to be incorrect or inconsistent with respect to prevailing bye-laws, by any authority or otherwise, the permission granted shall be considered as lapsed. Accuracy of Scrutiny Report and Drawing is subject to accuracy of end-user provided data, 3rd party software/hardware/services, etc. SoftTech Engineers Ltd. is not liable for any damages which may arise from use, or inability to use the Application. Contents highlighted in magenta color are not verified. Texts printed in 'Italics' and 'Blue' color are user inputs, which are not verified and not generated by scrutiny software.

Project Title :PROPOSED BUILDING PLAN OF TYPE A2 ON R.S. NO. 92, F.P. NO. 42, O.P. NO. 42, T.P.S. NO. 46, AT VILL. CHHANI, TAL. & DIST. VADODARA.

|             |                  |       |       |
|-------------|------------------|-------|-------|
| Inward No   | ODPS/2021/076945 | Sheet | 4     |
| Inward Date |                  | Scale | 1:100 |

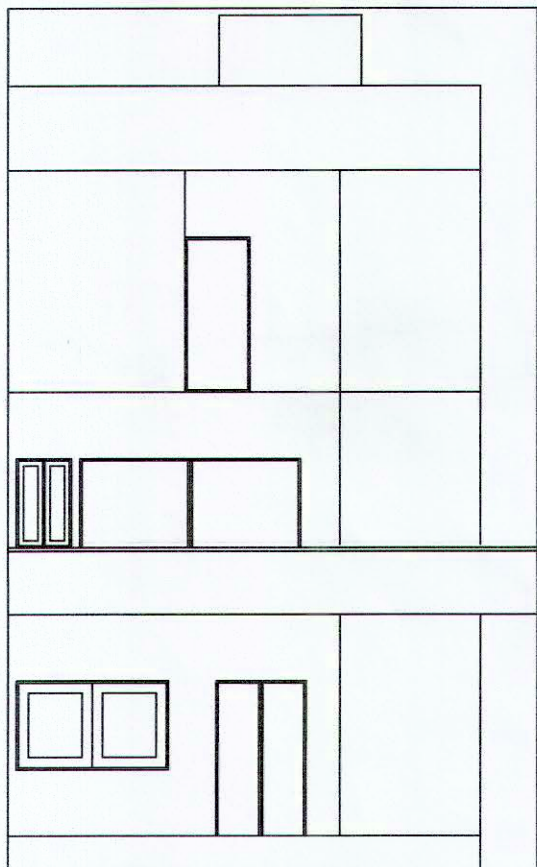

ELEVATION

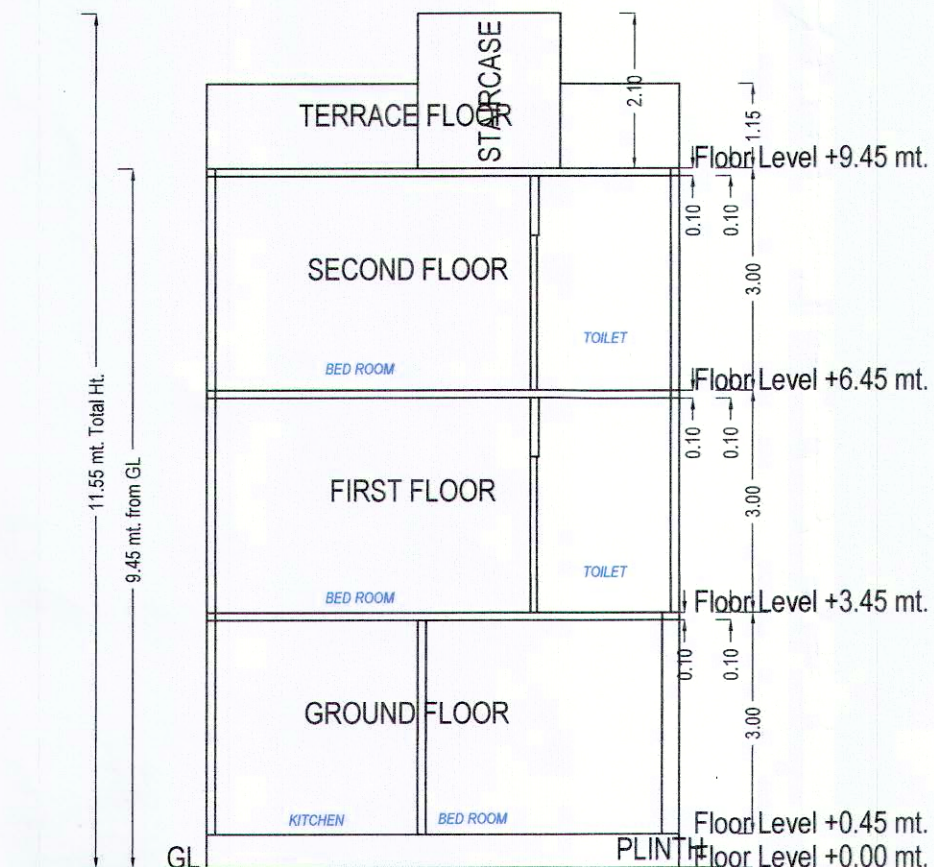

SECTION-2

SCHEDULE OF DOOR:

| BUILDING NAME | NAME | LENGTH | HEIGHT | NOS |
|---------------|------|--------|--------|-----|
| A2 (TYPE)     | D2   | 0.49   | 2.10   | 01  |
| A2 (TYPE)     | FD   | 0.71   | 2.10   | 01  |
| A2 (TYPE)     | D2   | 0.76   | 2.10   | 04  |
| A2 (TYPE)     | FD   | 0.76   | 2.10   | 01  |
| A2 (TYPE)     | D2   | 0.84   | 2.10   | 01  |
| A2 (TYPE)     | D1   | 0.85   | 2.10   | 01  |
| A2 (TYPE)     | D1   | 0.91   | 2.10   | 03  |
| A2 (TYPE)     | FD   | 1.22   | 2.10   | 01  |
| A2 (TYPE)     | FD   | 1.89   | 2.10   | 01  |
| A2 (TYPE)     | FD   | 2.13   | 2.10   | 01  |
| A2 (TYPE)     | FD   | 2.99   | 2.10   | 01  |

SCHEDULE OF WINDOW/VENTILATION:

| BUILDING NAME | NAME | LENGTH | HEIGHT | NOS |
|---------------|------|--------|--------|-----|
| A2 (TYPE)     | V    | 0.61   | 1.00   | 05  |
| A2 (TYPE)     | W    | 0.75   | 1.20   | 01  |
| A2 (TYPE)     | W    | 0.76   | 1.20   | 01  |
| A2 (TYPE)     | W    | 1.52   | 1.20   | 01  |
| A2 (TYPE)     | W    | 1.83   | 1.20   | 02  |
| A2 (TYPE)     | W    | 2.06   | 1.20   | 01  |

Staircase Checks (Table 8a-1)


| Floor Name        | StairCase Name | Flight Width | Tread Width | Riser Height |
|-------------------|----------------|--------------|-------------|--------------|
| GROUND FLOOR PLAN | STAIRCASE      | 1.00         | 0.25        | 0.33         |
| FIRST FLOOR PLAN  | STAIRCASE      | 1.00         | 0.26        | 0.30         |
| SECOND FLOOR PLAN | STAIRCASE      | 1.00         | 0.25        | 0.38         |

UnitBUA Table for Building :A2 (TYPE)


| Floor             | Name             | UnitBUA Type      | Gross UnitBUA Area | UnitBUA Area | Deductions (Area in Sq.mt.) |            | Carpet Area | No. of Unit |
|-------------------|------------------|-------------------|--------------------|--------------|-----------------------------|------------|-------------|-------------|
|                   |                  |                   |                    |              | Wall                        | Stair Case |             |             |
| GROUND FLOOR PLAN | SPLIT A TYPE     | FLAT              | 57.63              | 57.63        | 7.14                        | 3.89       | 46.60       | 01          |
|                   |                  | Total :           | 57.63              | 57.63        | 7.14                        | 3.89       | 46.60       | 01          |
|                   | Total per Floor: | Typical Floor = 1 |                    |              |                             |            |             |             |
|                   |                  | Total :           | 57.63              | 57.63        | 7.14                        | 3.89       | 46.60       | 01          |
| FIRST FLOOR PLAN  | SPLIT A TYPE     | FLAT              | 57.76              | 57.76        | 6.99                        | 4.73       | 46.04       | 00          |
|                   |                  | Total :           | 57.76              | 57.76        | 6.99                        | 4.73       | 46.04       | 00          |
|                   | Total per Floor: | Typical Floor = 1 |                    |              |                             |            |             |             |
|                   |                  | Total :           | 57.76              | 57.76        | 6.99                        | 4.73       | 46.04       | 00          |
| SECOND FLOOR PLAN | SPLIT A TYPE     | FLAT              | 34.14              | 34.14        | 4.42                        | 3.28       | 26.44       | 00          |
|                   |                  | Total :           | 34.14              | 34.14        | 4.42                        | 3.28       | 26.44       | 00          |
|                   | Total per Floor: | Typical Floor = 1 |                    |              |                             |            |             |             |
|                   |                  | Total :           | 34.14              | 34.14        | 4.42                        | 3.28       | 26.44       | 00          |
| -                 |                  |                   |                    |              |                             |            |             |             |
| Total:            | -                | -                 | 149.53             | 149.53       | 18.56                       | 11.89      | 119.08      | 01          |

Building :A2 (TYPE)


| Floor Name                      | Total Built Up Area (Sq.mt.) | Deductions from FSI(Area in Sq.mt.) |        | Proposed FSI Area (Sq.mt.) | Total FSI Area (Sq.mt.) | No. of Unit |
|---------------------------------|------------------------------|-------------------------------------|--------|----------------------------|-------------------------|-------------|
|                                 |                              | StairCase                           | Resi.  |                            |                         |             |
| Ground Floor                    | 57.63                        | 3.89                                | 53.74  | 53.74                      | 53.74                   | 01          |
| First Floor                     | 58.13                        | 4.73                                | 53.40  | 53.40                      | 53.40                   | 00          |
| Second Floor                    | 34.14                        | 3.28                                | 30.86  | 30.86                      | 30.86                   | 00          |
| Terrace Floor                   | 0.00                         | 0.00                                | 0.00   | 0.00                       | 0.00                    | 00          |
| Total:                          | 149.90                       | 11.90                               | 138.00 | 138.00                     | 138.00                  | 01          |
| Total Number of Same Buildings: | 1                            |                                     |        |                            |                         |             |
| Total:                          | 149.90                       | 11.90                               | 138.00 | 138.00                     | 138.00                  | 01          |

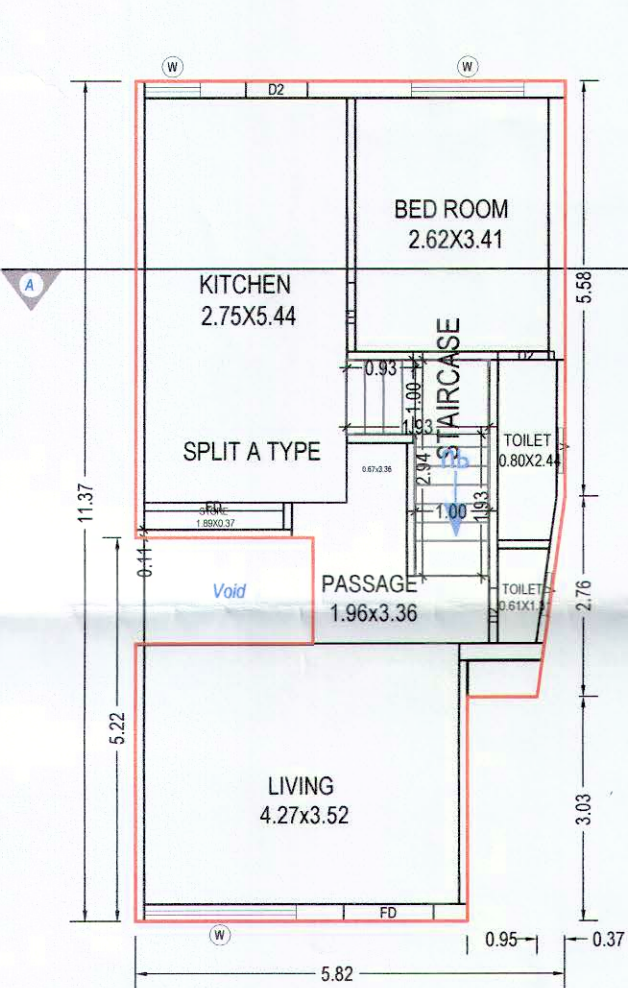


GROUND FLOOR PLAN  
(Proposed)  
(SCALE 1:100)

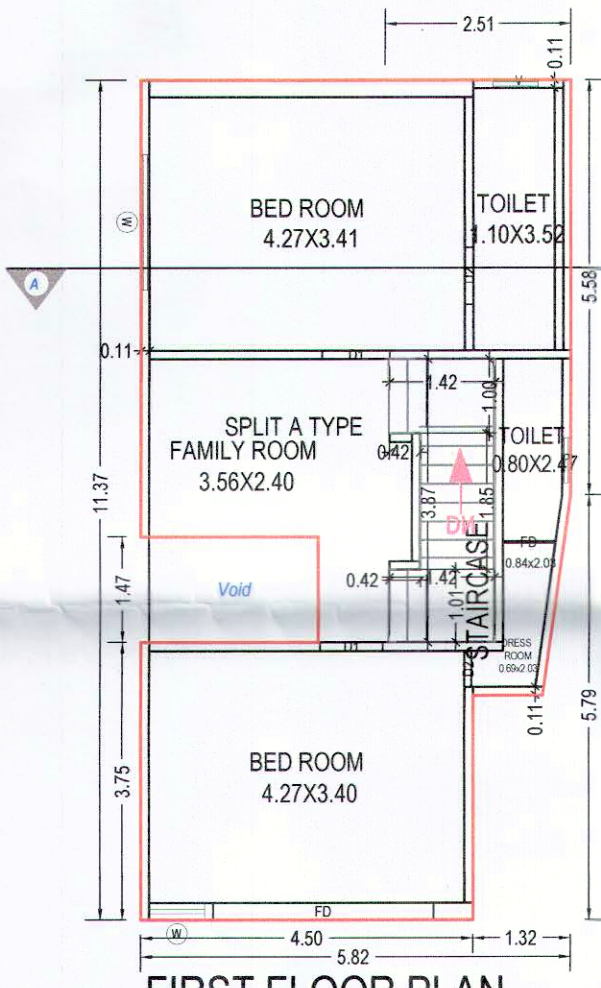

FIRST FLOOR PLAN  
(Proposed)  
(SCALE 1:100)

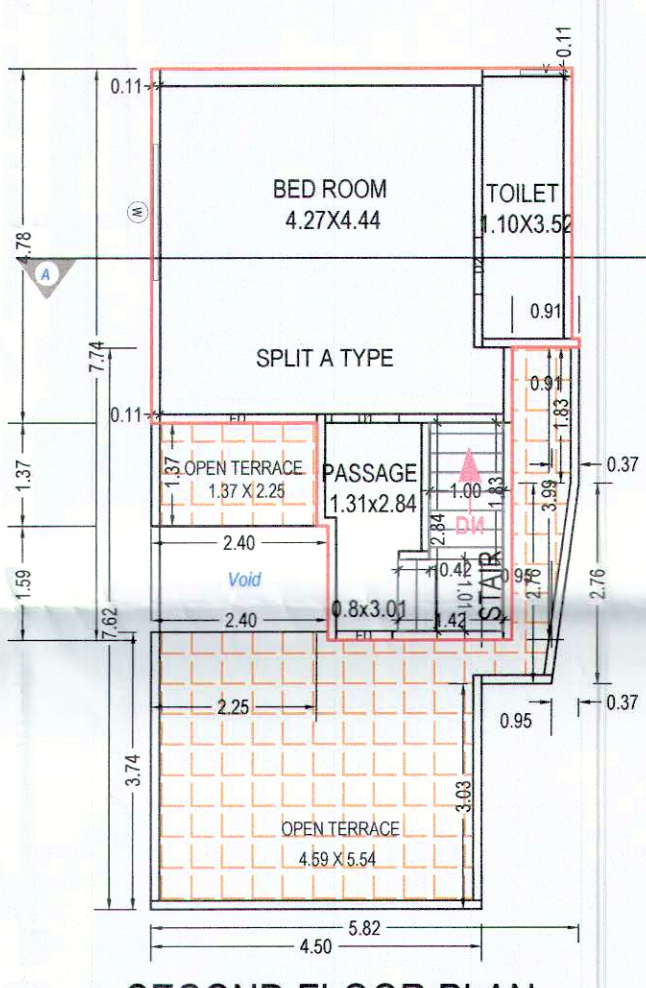

SECOND FLOOR PLAN  
(Proposed)  
(SCALE 1:100)

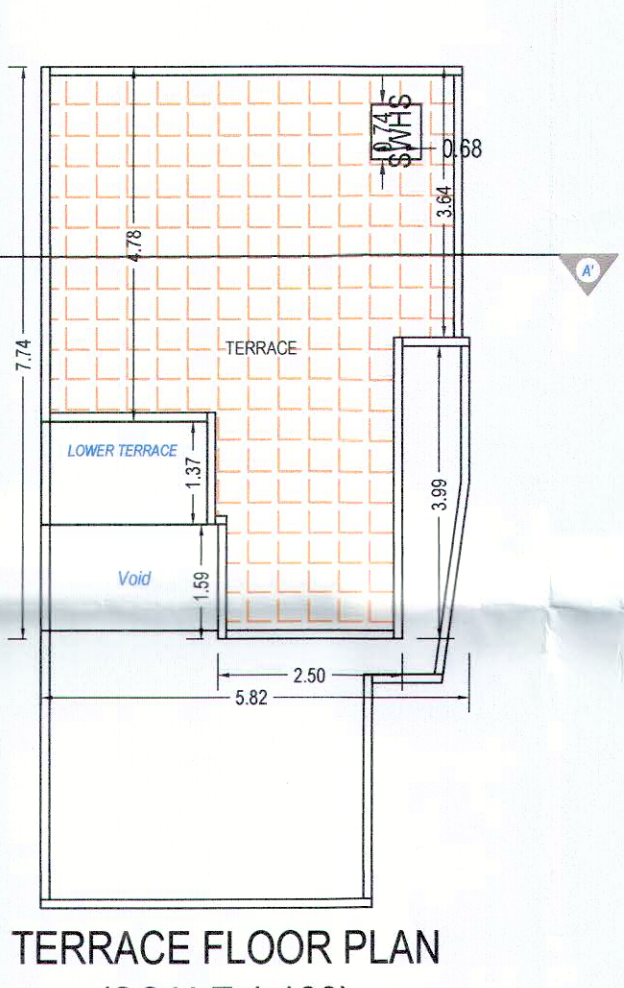

TERRACE FLOOR PLAN  
(SCALE 1:100)

TRUE COPY


Parth P. Amin  
Lic No. EOR-389/20-23

|                                     |                    |
|-------------------------------------|--------------------|
| OWNER'S NAME AND SIGNATURE          |                    |
| AYUSHI ANILBHAI PATEL AND 2 OTHERSS |                    |
| ARCH/ENG'S NAME & SIGNATURE         | STRUCTURE ENGINEER |
| Aakash Pravinkant Parajapati        |                    |
| 003ERH31032500281                   |                    |
| SUPERVISOR'S NAME & SIGNATURE       | DATE OF APPROVAL   |
|                                     |                    |
| DESIGNATION OF APPROVER :           |                    |
|                                     |                    |


Grant of the permission is subject to the conditions mentioned in the permission letter. Permission letter and approved Plan PDF can be downloaded by scanning the QR code.

Project Title :PROPOSED BUILDING PLAN OF TYPE A ON R.S. NO. 92, F.P. NO. 42, O.P. NO. 42, T.P.S. NO. 46, AT VILL. CHHANI, TAL. & DIST. VADODARA.

|             |                  |       |       |
|-------------|------------------|-------|-------|
| Inward No   | ODPS/2021/076945 | Sheet | 2     |
| Inward Date |                  | Scale | 1:100 |

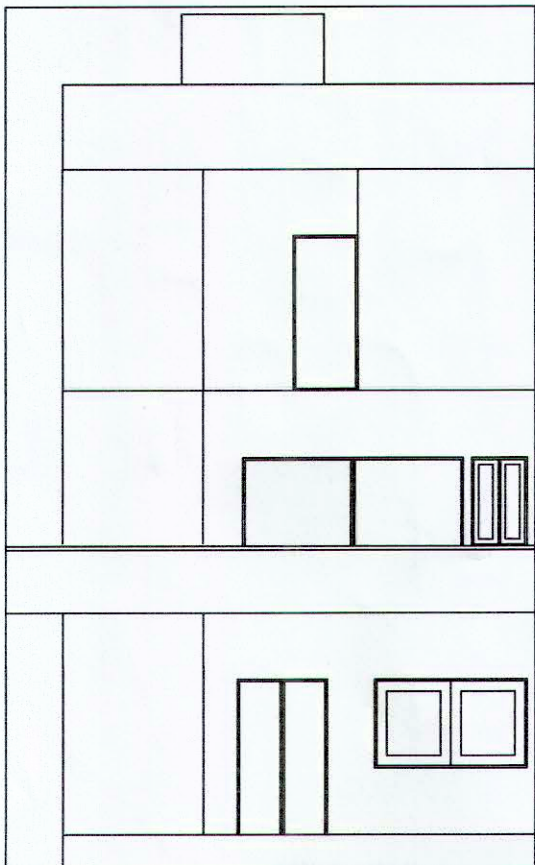

ELEVATION

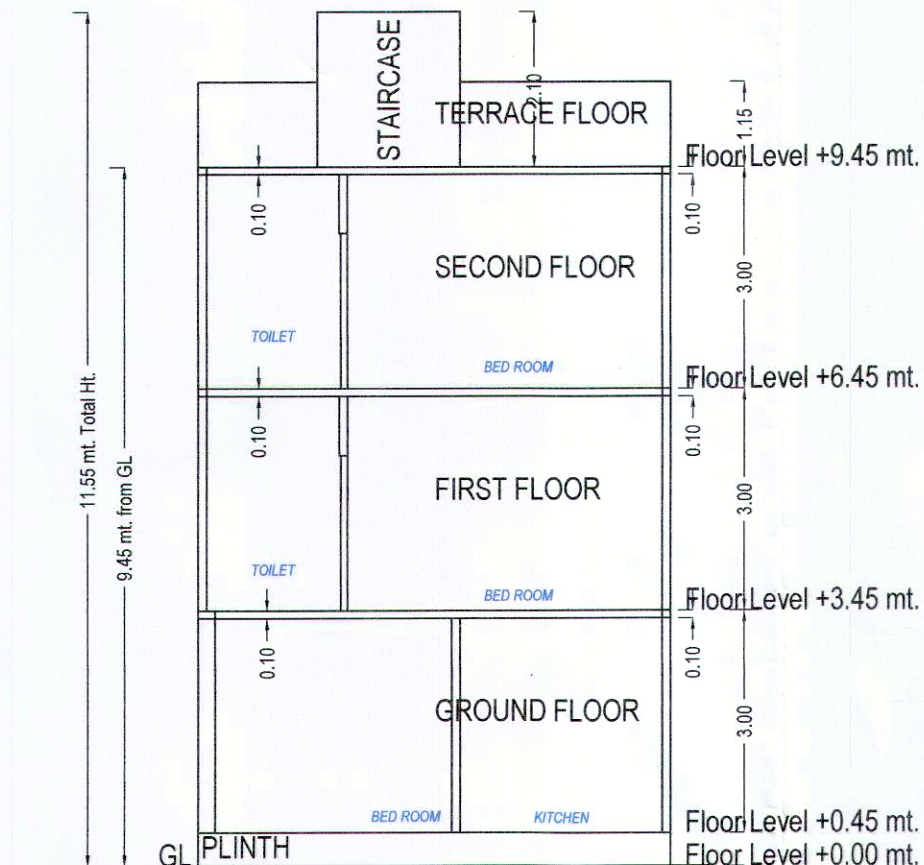

SECTION

Building :A (TYPE)

| Floor Name                      | Total Built Up Area (Sq.mt.) | Deductions from FSI(Area in Sq.mt.)<br>StairCase | Proposed FSI Area (Sq.mt.)<br>Resi. | Total FSI Area (Sq.mt.) | No. of Unit |
|---------------------------------|------------------------------|--------------------------------------------------|-------------------------------------|-------------------------|-------------|
| Ground Floor                    | 57.98                        | 3.89                                             | 54.09                               | 54.09                   | 01          |
| First Floor                     | 58.65                        | 4.73                                             | 53.92                               | 53.92                   | 00          |
| Second Floor                    | 34.14                        | 3.28                                             | 30.86                               | 30.86                   | 00          |
| Terrace Floor                   | 0.00                         | 0.00                                             | 0.00                                | 0.00                    | 00          |
| Total:                          | 150.76                       | 11.90                                            | 138.87                              | 138.87                  | 01          |
| Total Number of Same Buildings: | 22                           |                                                  |                                     |                         |             |
| Total:                          | 3316.72                      | 261.80                                           | 3055.14                             | 3055.14                 | 22          |

SCHEDULE OF WINDOW/VENTILATION:

| BUILDING NAME | NAME | LENGTH | HEIGHT | NOS |
|---------------|------|--------|--------|-----|
| A (TYPE)      | V    | 0.61   | 1.00   | 05  |
| A (TYPE)      | W    | 0.75   | 1.20   | 01  |
| A (TYPE)      | W    | 0.76   | 1.20   | 01  |
| A (TYPE)      | W    | 1.52   | 1.20   | 01  |
| A (TYPE)      | W    | 1.83   | 1.20   | 02  |
| A (TYPE)      | W    | 2.06   | 1.20   | 01  |

Staircase Checks (Table 8a-1)


| Floor Name        | StairCase Name | Flight Width | Tread Width | Riser Height |
|-------------------|----------------|--------------|-------------|--------------|
| GROUND FLOOR PLAN | STAIRCASE      | 1.00         | 0.25        | 0.33         |
| FIRST FLOOR PLAN  | STAIRCASE      | 1.00         | 0.26        | 0.30         |
| SECOND FLOOR PLAN | STAIRCASE      | 1.00         | 0.25        | 0.38         |

UnitBUA Table for Building :A (TYPE)


| Floor             | Name             | UnitBUA Type      | Gross UnitBUA Area | UnitBUA Area | Deductions (Area in Sq.mt.)<br>Wall | Deductions (Area in Sq.mt.)<br>Stair Case | Carpet Area | No. of Unit |
|-------------------|------------------|-------------------|--------------------|--------------|-------------------------------------|-------------------------------------------|-------------|-------------|
| GROUND FLOOR PLAN | SPLIT A TYPE     | FLAT              | 57.97              | 57.97        | 7.22                                | 3.89                                      | 46.86       | 01          |
|                   | Total :          |                   | 57.97              | 57.97        | 7.22                                | 3.89                                      | 46.86       | 01          |
|                   | Total per Floor: | Typical Floor = 1 |                    |              |                                     |                                           |             |             |
| FIRST FLOOR PLAN  | SPLIT A TYPE     | FLAT              | 58.28              | 58.28        | 7.03                                | 4.73                                      | 46.52       | 00          |
|                   | Total :          |                   | 58.28              | 58.28        | 7.03                                | 4.73                                      | 46.52       | 00          |
|                   | Total per Floor: | Typical Floor = 1 |                    |              |                                     |                                           |             |             |
| SECOND FLOOR PLAN | SPLIT A TYPE     | FLAT              | 34.14              | 34.14        | 4.42                                | 3.28                                      | 26.44       | 00          |
|                   | Total :          |                   | 34.14              | 34.14        | 4.42                                | 3.28                                      | 26.44       | 00          |
|                   | Total per Floor: | Typical Floor = 1 |                    |              |                                     |                                           |             |             |
| Total:            | -                | -                 | 150.39             | 150.39       | 18.68                               | 11.89                                     | 119.82      | 01          |

SCHEDULE OF DOOR:


| BUILDING NAME | NAME | LENGTH | HEIGHT | NOS |
|---------------|------|--------|--------|-----|
| A (TYPE)      | D2   | 0.49   | 2.10   | 01  |
| A (TYPE)      | D2   | 0.76   | 2.10   | 04  |
| A (TYPE)      | FD   | 0.76   | 2.10   | 01  |
| A (TYPE)      | FD   | 0.80   | 2.10   | 01  |
| A (TYPE)      | D2   | 0.84   | 2.10   | 01  |
| A (TYPE)      | D1   | 0.85   | 2.10   | 01  |
| A (TYPE)      | D1   | 0.91   | 2.10   | 03  |
| A (TYPE)      | FD   | 1.22   | 2.10   | 01  |
| A (TYPE)      | FD   | 1.89   | 2.10   | 01  |
| A (TYPE)      | FD   | 2.13   | 2.10   | 01  |
| A (TYPE)      | FD   | 2.99   | 2.10   | 01  |

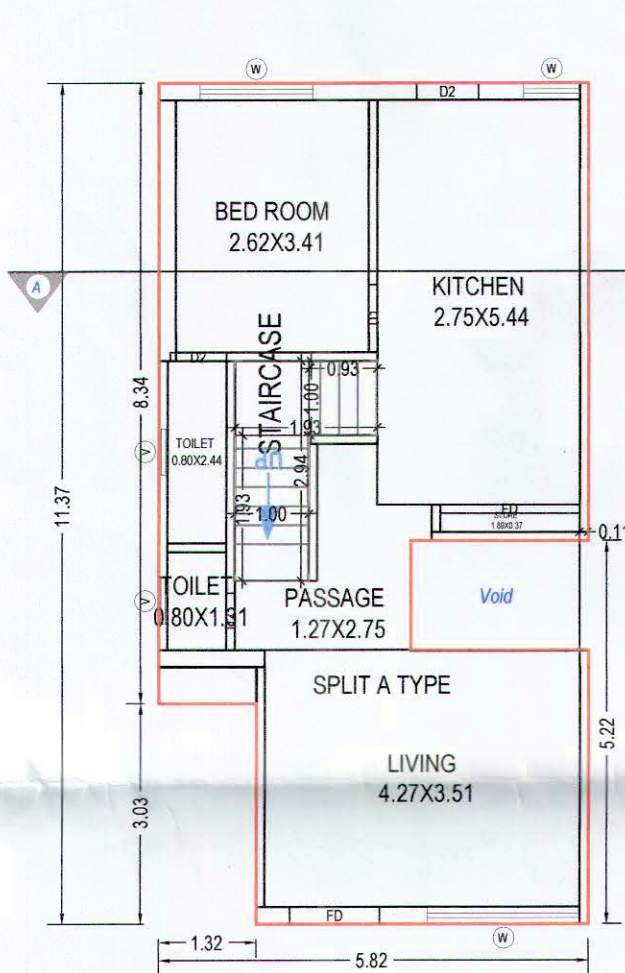


GROUND FLOOR PLAN  
(Proposed)  
(SCALE 1:100)

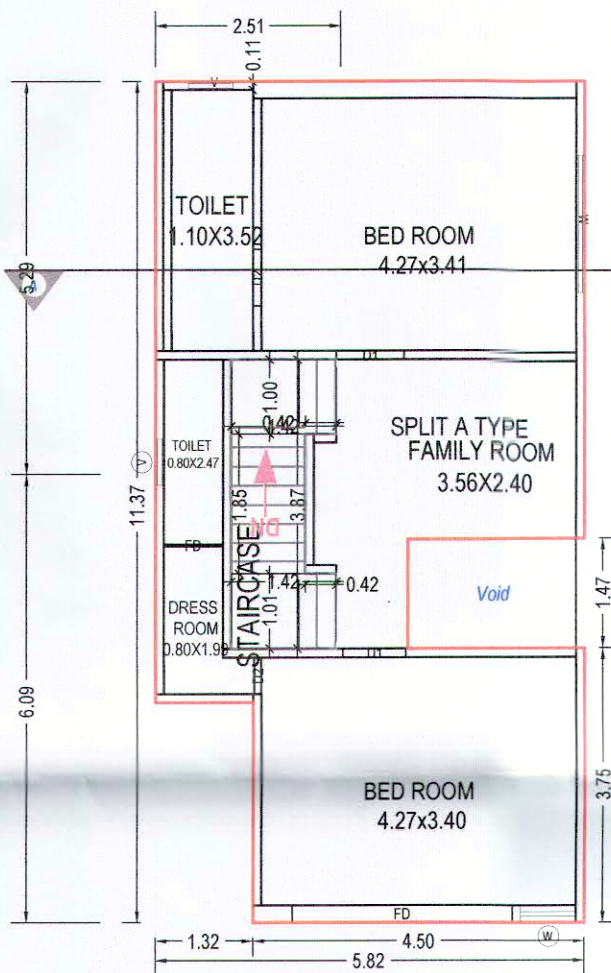

FIRST FLOOR PLAN  
(Proposed)  
(SCALE 1:100)

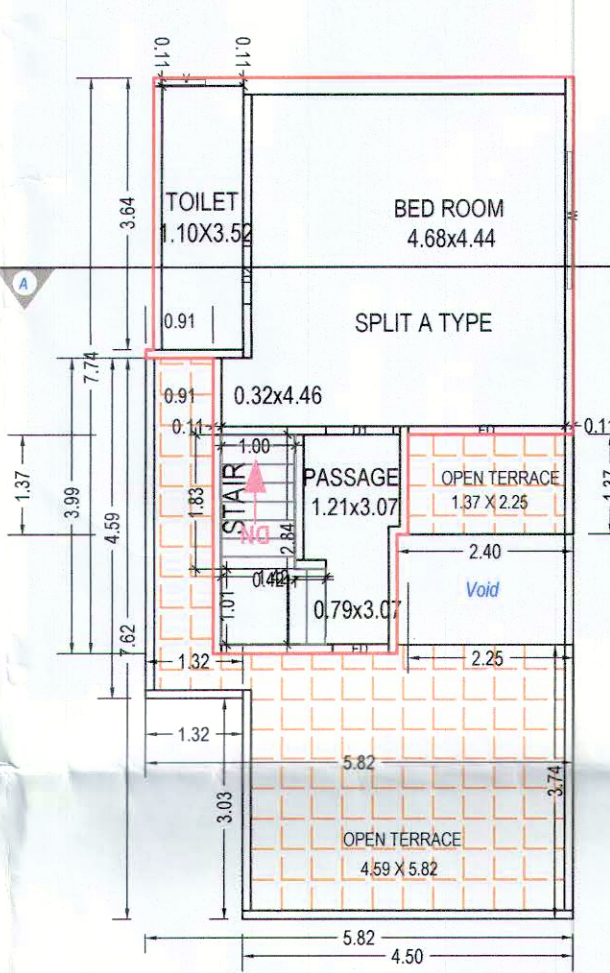

SECOND FLOOR PLAN  
(Proposed)  
(SCALE 1:100)

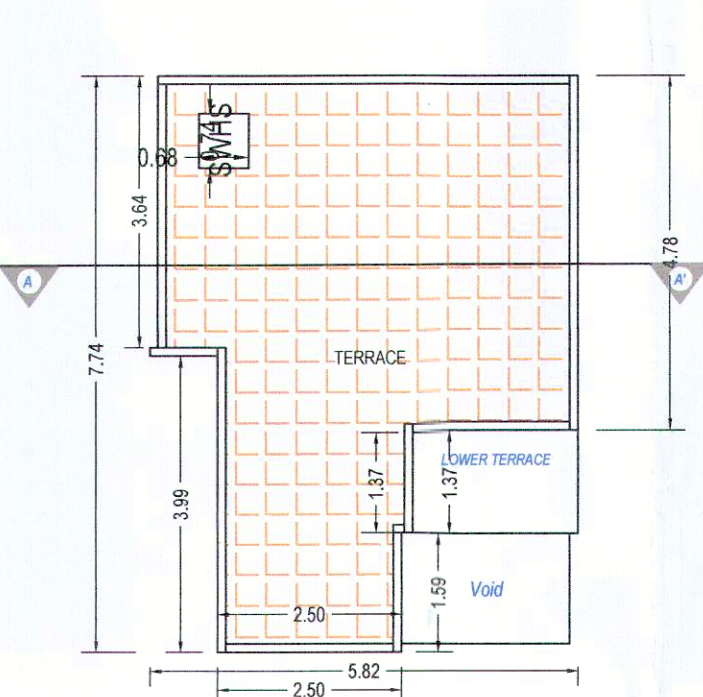

TERRACE FLOOR PLAN  
(SCALE 1:100)



TRUE COPY  
Parth P. Amin  
Lic No. EOR-389/20-23

|                                     |                    |
|-------------------------------------|--------------------|
| OWNER'S NAME AND SIGNATURE          |                    |
| AYUSHI ANILBHAI PATEL AND 2 OTHERSS |                    |
| ARCH/ENG'S NAME & SIGNATURE         | STRUCTURE ENGINEER |
| Aakash Pravinkant Parajapati        |                    |
| 003ERH31032500281                   |                    |
| SUPERVISOR'S NAME & SIGNATURE       | DATE OF APPROVAL   |
|                                     |                    |
| DESIGNATION OF APPROVER :           |                    |
|                                     |                    |

Grant of the permission is subject to the conditions mentioned in the permission letter. Permission letter and approved Plan PDF can be downloaded by scanning the QR code.

Project Title: PROPOSED LAYOUT PLAN ON R.S. NO. 92, F.P. NO. 42, O.P. NO. 42, T.P.S. NO. 46, AT VILL. CHHANI, TAL. &amp; DIST. VADODARA.

Application No.: 003BDP1221441 Development Permission No.: 003LD1220086

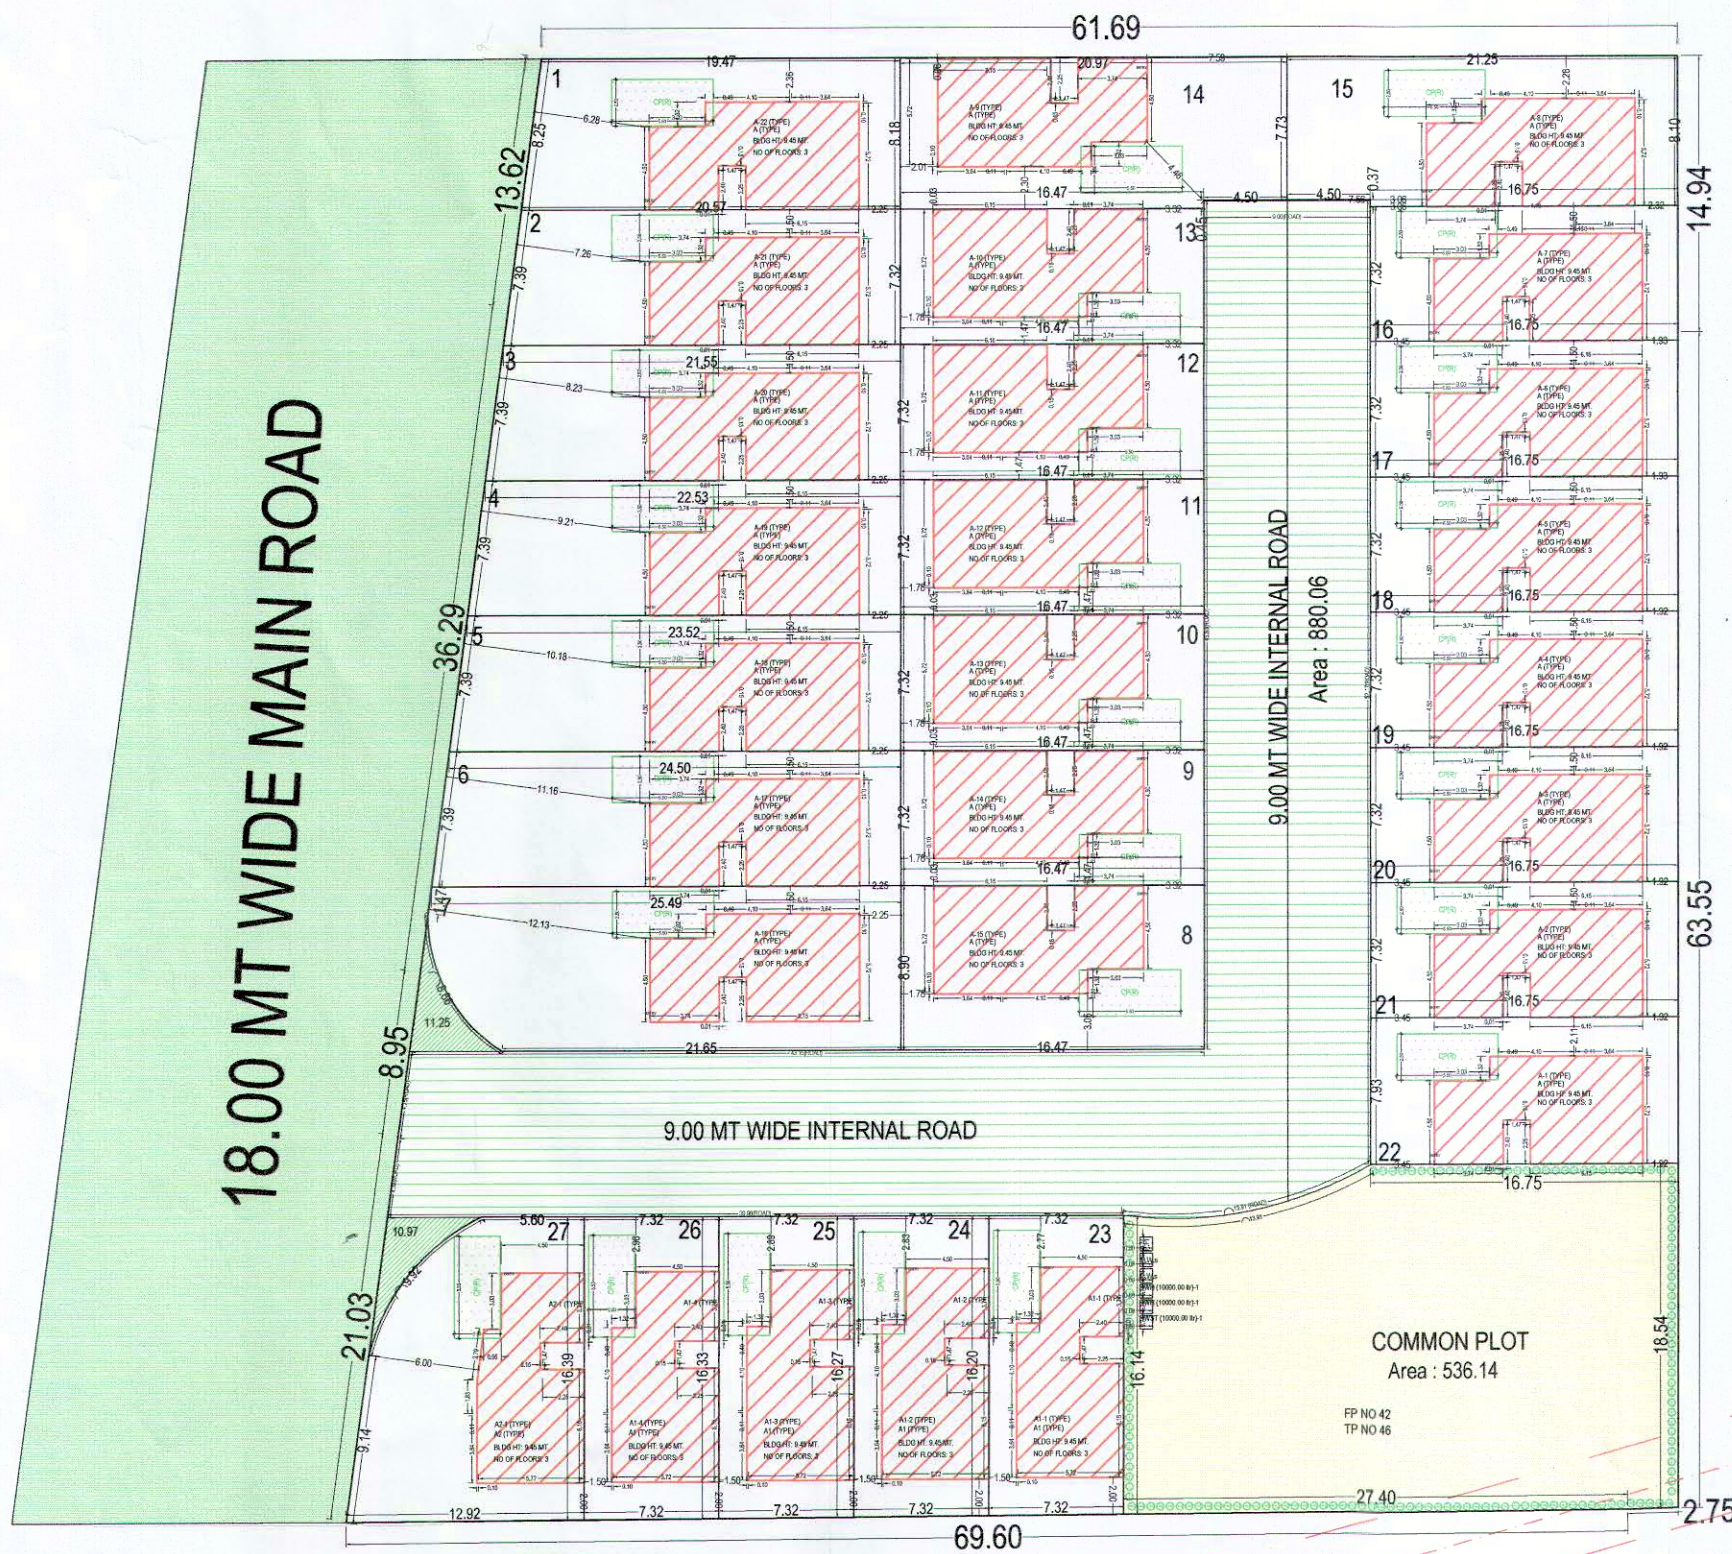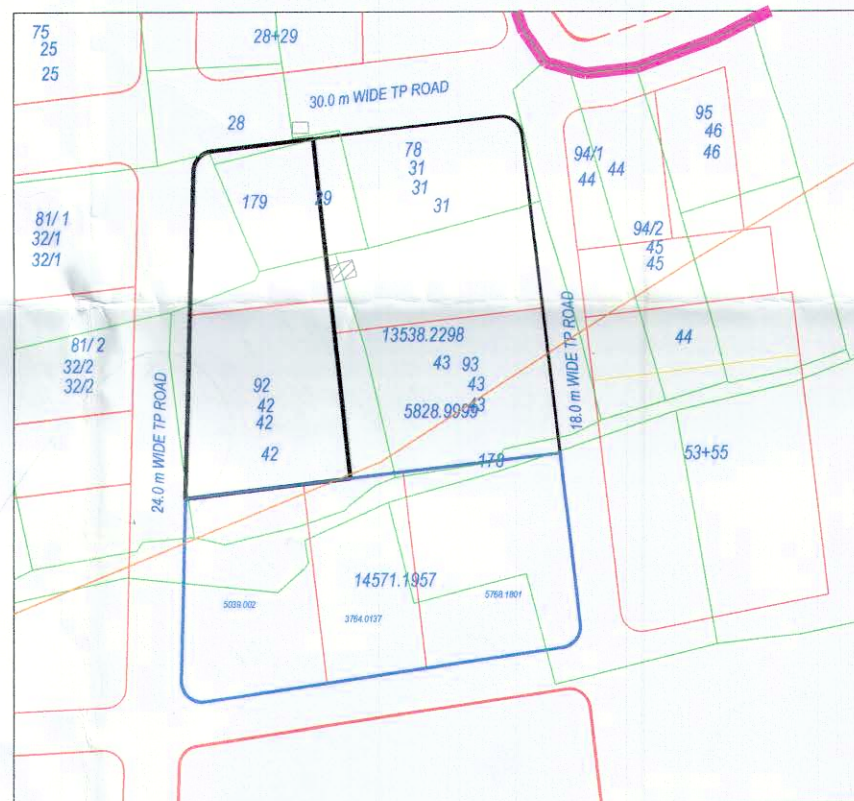SITE PLAN  
(Scale - 1:200)

KEY PLAN

| Individual Plot Area |                            |                   |          |          |      |       |        |        |          |
|----------------------|----------------------------|-------------------|----------|----------|------|-------|--------|--------|----------|
| Plot No.             | Abutting Road              | Plot Area (Sq.mt) | Frontage | Coverage | Prop | Perm  | Prop   | Perm   | FSI Area |
| 1                    | 18.00 MT WIDE MAIN ROAD    | 163.84            | 8.25     | 0.00     | -    | 58.05 | 294.55 | 138.87 |          |
| 2                    | 18.00 MT WIDE MAIN ROAD    | 154.13            | 7.39     | 0.00     | -    | 58.05 | 277.43 | 138.87 |          |
| 3                    | 18.00 MT WIDE MAIN ROAD    | 161.34            | 7.39     | 0.00     | -    | 58.05 | 290.41 | 138.87 |          |
| 4                    | 18.00 MT WIDE MAIN ROAD    | 168.55            | 7.39     | 0.00     | -    | 58.05 | 303.39 | 138.87 |          |
| 5                    | 18.00 MT WIDE MAIN ROAD    | 175.75            | 7.39     | 0.00     | -    | 58.05 | 316.35 | 138.87 |          |
| 6                    | 18.00 MT WIDE MAIN ROAD    | 182.95            | 7.39     | 0.00     | -    | 58.05 | 329.33 | 138.87 |          |
| 7                    | 18.00 MT WIDE MAIN ROAD    | 218.78            | 1.47     | 0.00     | -    | 58.05 | 395.57 | 138.87 |          |
| 8                    | 9.00 MT WIDE INTERNAL ROAD | 148.54            | 35.19    | 0.00     | -    | 58.05 | 263.77 | 138.87 |          |
| 9                    | 9.00 MT WIDE INTERNAL ROAD | 120.56            | 7.32     | 0.00     | -    | 58.05 | 217.01 | 138.87 |          |
| 10                   | 9.00 MT WIDE INTERNAL ROAD | 120.56            | 7.32     | 0.00     | -    | 58.05 | 217.01 | 138.87 |          |
| 11                   | 9.00 MT WIDE INTERNAL ROAD | 120.56            | 7.32     | 0.00     | -    | 58.05 | 217.01 | 138.87 |          |
| 12                   | 9.00 MT WIDE INTERNAL ROAD | 120.56            | 7.32     | 0.00     | -    | 58.05 | 217.01 | 138.87 |          |
| 13                   | 9.00 MT WIDE INTERNAL ROAD | 120.56            | 7.32     | 0.00     | -    | 58.05 | 217.01 | 138.87 |          |
| 14                   | 9.00 MT WIDE INTERNAL ROAD | 160.43            | 0.40     | 0.00     | -    | 58.05 | 304.97 | 138.87 |          |
| 15                   | 9.00 MT WIDE INTERNAL ROAD | 170.47            | 0.32     | 0.00     | -    | 58.05 | 306.85 | 138.87 |          |
| 16                   | 9.00 MT WIDE INTERNAL ROAD | 122.80            | 7.32     | 0.00     | -    | 58.05 | 220.68 | 138.87 |          |
| 17                   | 9.00 MT WIDE INTERNAL ROAD | 122.80            | 7.32     | 0.00     | -    | 58.05 | 220.68 | 138.87 |          |
| 18                   | 9.00 MT WIDE INTERNAL ROAD | 122.80            | 7.32     | 0.00     | -    | 58.05 | 220.68 | 138.87 |          |
| 19                   | 9.00 MT WIDE INTERNAL ROAD | 122.80            | 7.32     | 0.00     | -    | 58.05 | 220.68 | 138.87 |          |
| 20                   | 9.00 MT WIDE INTERNAL ROAD | 122.80            | 7.32     | 0.00     | -    | 58.05 | 220.68 | 138.87 |          |
| 21                   | 9.00 MT WIDE INTERNAL ROAD | 122.80            | 7.32     | 0.00     | -    | 58.05 | 220.68 | 138.87 |          |
| 22                   | 9.00 MT WIDE INTERNAL ROAD | 132.82            | 7.83     | 0.00     | -    | 58.05 | 238.08 | 138.87 |          |
| 23                   | 9.00 MT WIDE INTERNAL ROAD | 118.38            | 7.32     | 0.00     | -    | 58.05 | 213.08 | 138.87 |          |
| 24                   | 9.00 MT WIDE INTERNAL ROAD | 118.84            | 7.32     | 0.00     | -    | 58.05 | 213.91 | 138.87 |          |
| 25                   | 9.00 MT WIDE INTERNAL ROAD | 119.30            | 7.32     | 0.00     | -    | 58.05 | 214.74 | 138.87 |          |
| 26                   | 9.00 MT WIDE INTERNAL ROAD | 119.76            | 7.32     | 0.00     | -    | 58.05 | 215.57 | 138.87 |          |
| 27                   | 18.00 MT WIDE MAIN ROAD    | 181.92            | 9.14     | 0.00     | -    | 58.13 | 337.46 | 138.01 |          |

| Buildingwise Floor FSI Details |          |          |           |          |           |          |          |          |           |
|--------------------------------|----------|----------|-----------|----------|-----------|----------|----------|----------|-----------|
| Floor Name                     | A (TYPE) |          | A1 (TYPE) |          | A2 (TYPE) |          | Total    |          | Total FSI |
|                                | Proposed | Proposed | Proposed  | Proposed | Proposed  | Proposed | Proposed | Proposed |           |
| Ground Floor                   | 1270.56  | 1189.98  | 231.92    | 216.36   | 57.83     | 53.74    | 1565.11  | 1465.08  |           |
| First Floor                    | 1290.30  | 1189.24  | 234.60    | 215.68   | 58.13     | 53.40    | 1583.03  | 1455.32  |           |
| Second Floor                   | 751.08   | 678.92   | 136.56    | 123.44   | 34.14     | 30.88    | 921.78   | 833.22   |           |
| Terrace Floor                  | 0.00     | 0.00     | 0.00      | 0.00     | 0.00      | 0.00     | 0.00     | 0.00     |           |
| Total                          | 3318.94  | 3055.14  | 603.08    | 555.48   | 149.90    | 138.00   | 4069.92  | 3748.62  |           |

| Land use analysis/ Area distribution (Table 2c) |                          |               |
|-------------------------------------------------|--------------------------|---------------|
| Area covered under                              | Proposed Area in sq. mt. | Percentage(%) |
| Plotted Area                                    | 3841.88                  | 72.75         |
| Open Space                                      | 506.45                   | 17.13         |
| Organized Open Space                            | 536.14                   | 10.15         |
| Parking Area                                    | 371.25                   | 7.03          |
| Total not layout                                | 5803.92                  | 100.00        |

| FSI & Tenement Details |                  |                              |                             |                            |                         |             |  |  |  |
|------------------------|------------------|------------------------------|-----------------------------|----------------------------|-------------------------|-------------|--|--|--|
| Building               | No. of Same Bldg | Total Built up Area (Sq.mt.) | Deductions (Area in Sq.mt.) | Proposed FSI Area (Sq.mt.) | Total FSI Area (Sq.mt.) | No. of Unit |  |  |  |
| A (TYPE)               | 22               | 3318.94                      | 261.80                      | 3055.14                    | 3055.14                 | 22          |  |  |  |
| A1 (TYPE)              | 4                | 603.08                       | 47.60                       | 555.48                     | 555.48                  | 4           |  |  |  |
| A2 (TYPE)              | 1                | 149.90                       | 1.00                        | 138.00                     | 138.00                  | 1           |  |  |  |
| Grand Total            | 27               | 4069.92                      | 321.30                      | 3748.62                    | 3748.62                 | 27          |  |  |  |

| AREA STATEMENT                                                                   |                                                    | VERSION NO. 1.0.47<br>DATE: 04/02/2022 |                       |
|----------------------------------------------------------------------------------|----------------------------------------------------|----------------------------------------|-----------------------|
| PROJECT                                                                          |                                                    | DEVELOPMENT                            |                       |
| Authority: Vadodra Municipal Corporation (VMC)                                   | Plot Use: Residential                              |                                        |                       |
| Authority Class: D1                                                              | Plot Sub-Res: Building (More than one side common) |                                        |                       |
| Project Type: Residential Development                                            | Plot Use Group: Dwelling-2 (DW2)                   |                                        |                       |
| Project Name: Sankhya Corporation                                                | Plot Category: NA                                  |                                        |                       |
| Nature of Development: NEW                                                       | Land Use Zone: Residential Zone I                  |                                        |                       |
| Development Area: Draft/Proposed/Title Planning                                  | Conceptualized Use Zone: R1                        |                                        |                       |
| Sub-Development Area: Other Areas                                                |                                                    |                                        |                       |
| Special Project: NA                                                              |                                                    |                                        |                       |
| Special Road: NA                                                                 |                                                    |                                        |                       |
| Site Address: SANKHYA SPARKLE NR. NARAYAN GREEN WOODS, SAMRA SHIVU ROAD, CHIVRAJ |                                                    |                                        |                       |
| AREA DETAILS:                                                                    |                                                    | Sq.Mts.                                |                       |
| 1. Area of Plot As per record                                                    |                                                    | 5281.00                                |                       |
| 2. Plot Validation Certificate                                                   |                                                    | 5281.00                                |                       |
| Physical area measured of site                                                   |                                                    | 5281.00                                |                       |
| 7/12 or Document                                                                 |                                                    | 5281.00                                |                       |
| Area of site shown on Site                                                       |                                                    | 5281.00                                |                       |
| Area of Plot Considered                                                          |                                                    | 5281.00                                |                       |
| 3. Deduction for:                                                                |                                                    |                                        |                       |
| (a) Proposed roads                                                               |                                                    | 0.00                                   |                       |
| (b) Any reservations                                                             |                                                    | 0.00                                   |                       |
| Total (a) + (b)                                                                  |                                                    | 0.00                                   |                       |
| Net Area of plot (1 - 3) = AREA OF PLOT                                          |                                                    | 5281.00                                |                       |
| % of Common Plot (Range)                                                         |                                                    | 528.10                                 |                       |
| % of Common Plot (Prop)                                                          |                                                    | 528.10                                 |                       |
| Common Plot                                                                      |                                                    | 528.10                                 |                       |
| Balance area of Plot (1 - 4)                                                     |                                                    | 4752.85                                |                       |
| Plot Area for FSI Coverage                                                       |                                                    | 4752.85                                |                       |
| Plot Area for FSI                                                                |                                                    | 5281.00                                |                       |
| Perm. FSI Area (1.80)                                                            |                                                    | 9505.80                                |                       |
| Total Perm. FSI area                                                             |                                                    | 9505.80                                |                       |
| 4. Total Built up area permissible at:                                           |                                                    |                                        |                       |
| 5. Ground Floor                                                                  |                                                    |                                        |                       |
| Proposed Coverage Area (26.08 %)                                                 |                                                    | 1363.01                                |                       |
| Total Prop. Coverage Area (26.08 %)                                              |                                                    | 1363.01                                |                       |
| Balance coverage area (%)                                                        |                                                    |                                        |                       |
| 6. Proposed Area at:                                                             |                                                    |                                        |                       |
| 7. Proposed Built up                                                             | Proposed Area at Existing Approved Building        | Proposed FSI                           | Existing Approved FSI |
| Ground Floor                                                                     | 1965.11                                            | 0.00                                   | 1460.00               |
| First Floor                                                                      | 1583.03                                            | 0.00                                   | 1455.32               |
| Second Floor                                                                     | 921.79                                             | 0.00                                   | 833.22                |
| Terrace Floor                                                                    | 0.00                                               | 0.00                                   | 0.00                  |
| Total Area                                                                       | 4069.92                                            | 0.00                                   | 3748.62               |
| Total FSI Area                                                                   |                                                    | 3748.77                                |                       |
| Total Built up Area                                                              |                                                    | 4069.76                                |                       |
| Proposed FSI: consumed                                                           |                                                    | 31.75                                  |                       |
| 8. Tenement Statement                                                            |                                                    |                                        |                       |
| 1. Tenement Proposed At:                                                         |                                                    |                                        |                       |
| 2. Total Tenements (2 + 4)                                                       |                                                    | 27.00                                  |                       |
| 3. Proposed Parking Statement                                                    |                                                    |                                        |                       |
| 4. Proposed Parking Space                                                        |                                                    | 371.25                                 |                       |

| COLOR INDEX                                |  |  |  |  |  |  |  |  |  |
|--------------------------------------------|--|--|--|--|--|--|--|--|--|
| PLOT LINES                                 |  |  |  |  |  |  |  |  |  |
| EXISTING STREET                            |  |  |  |  |  |  |  |  |  |
| FUTURE STREET                              |  |  |  |  |  |  |  |  |  |
| PERMISSIBLE BUILDING LINE                  |  |  |  |  |  |  |  |  |  |
| OPEN SPACES                                |  |  |  |  |  |  |  |  |  |
| EXISTING WORKS                             |  |  |  |  |  |  |  |  |  |
| WORK PROPOSED TO BE DEMOLISHED             |  |  |  |  |  |  |  |  |  |
| PROPOSED WORK                              |  |  |  |  |  |  |  |  |  |
| DRAINAGE AND SEWERAGE WORK                 |  |  |  |  |  |  |  |  |  |
| WATER SUPPLY WORK                          |  |  |  |  |  |  |  |  |  |
| WORK WITHOUT PERMISSION IF STARTED ON SITE |  |  |  |  |  |  |  |  |  |
| APPROVED WORK                              |  |  |  |  |  |  |  |  |  |


| Tree Details (Table 3b) |      |              |      |  |  |  |  |  |  |
|-------------------------|------|--------------|------|--|--|--|--|--|--|
| Plot                    | Name | No. of Trees | Prop |  |  |  |  |  |  |
| FP NO. 42               | Tree | 135          | 151  |  |  |  |  |  |  |
| TP NO. 46               |      |              |      |  |  |  |  |  |  |

| Common Plot Area |            |  |  |  |  |  |  |  |  |
|------------------|------------|--|--|--|--|--|--|--|--|
| Name             | Prop. Area |  |  |  |  |  |  |  |  |
| COMMON PLOT      | 536.14     |  |  |  |  |  |  |  |  |

| Individual Plot Margin |                |                                     |        |       |        |      |        |      |        |          |          |
|------------------------|----------------|-------------------------------------|--------|-------|--------|------|--------|------|--------|----------|----------|
| Plot No.               | Front (Bldg)   | Abutting Road                       | Front  |       | Side1  |      | Side2  |      | Rear   | Coverage | FSI Area |
|                        |                |                                     | Height | Prop  | Height | Prop | Height | Prop | Height | Prop     | Prop     |
| 1                      | A-22<br>(TYPE) | 18.00 MT<br>WIDE<br>MAIN<br>ROAD    | 6.00   | 6.28  | 2.36   | -    | 2.36   | 2.00 | 2.25   | 58.05    | 138.87   |
| 2                      | A-21<br>(TYPE) | 18.00 MT<br>WIDE<br>MAIN<br>ROAD    | 6.00   | 7.26  | 1.50   | -    | 1.50   | 2.00 | 2.25   | 58.05    | 138.87   |
| 3                      | A-20<br>(TYPE) | 18.00 MT<br>WIDE<br>MAIN<br>ROAD    | 6.00   | 8.23  | 1.50   | -    | 1.50   | 2.00 | 2.25   | 58.05    | 138.87   |
| 4                      | A-19<br>(TYPE) | 18.00 MT<br>WIDE<br>MAIN<br>ROAD    | 6.00   | 9.21  | 1.50   | -    | 1.50   | 2.00 | 2.25   | 58.05    | 138.87   |
| 5                      | A-18<br>(TYPE) | 18.00 MT<br>WIDE<br>MAIN<br>ROAD    | 6.00   | 10.19 | 1.50   | -    | 1.50   | 2.00 | 2.25   | 58.05    | 138.87   |
| 6                      | A-17<br>(TYPE) | 18.00 MT<br>WIDE<br>MAIN<br>ROAD    | 6.00   | 11.16 | 1.50   | -    | 1.50   | 2.00 | 2.25   | 58.05    | 138.87   |
| 7                      | A-16<br>(TYPE) | 18.00 MT<br>WIDE<br>MAIN<br>ROAD    | 6.00   | 12.13 | 0.00   | -    | 0.00   | 2.00 | 2.25   | 58.05    | 138.87   |
| 8                      | A-15<br>(TYPE) | 9.00 MT<br>WIDE<br>INTERNAL<br>ROAD | 2.50   | 3.32  | 0.00   | -    | 0.00   | 1.50 | 1.78   | 58.05    | 138.87   |
| 9                      | A-14<br>(TYPE) | 9.00 MT<br>WIDE<br>INTERNAL<br>ROAD | 2.50   | 3.32  | 0.03   | -    | 0.03   | 1.50 | 1.78   | 58.05    | 138.87   |
| 10                     | A-13<br>(TYPE) | 9.00 MT<br>WIDE<br>INTERNAL<br>ROAD | 2.50   | 3.32  | 0.03   | -    | 0.03   | 1.50 | 1.78   | 58.05    | 138.87   |
| 11                     | A-12<br>(TYPE) | 9.00 MT<br>WIDE<br>INTERNAL<br>ROAD | 2.50   | 3.32  | 0.03   | -    | 0.03   | 1.50 | 1.78   | 58.05    | 138.87   |
| 12                     | A-11<br>(TYPE) | 9.00 MT<br>WIDE<br>INTERNAL<br>ROAD | 2.50   | 3.32  | 0.03   | -    | 0.03   | 1.50 | 1.78   | 58.05    | 138.87   |
| 13                     | A-10<br>(TYPE) | 9.00 MT<br>WIDE<br>INTERNAL<br>ROAD | 2.50   | 3.32  | 0.03   | -    | 0.03   | 1.50 | 1.78   | 58.05    | 138.87   |
| 14                     | A-9<br>(TYPE)  | 9.00 MT<br>WIDE<br>INTERNAL<br>ROAD | 2.50   | 4.46  | 0.06   | -    | 0.06   | 2.00 | 2.01   | 58.05    | 138.87   |
| 15                     | A-8<br>(TYPE)  | 9.00 MT<br>WIDE<br>INTERNAL<br>ROAD | 2.50   | 3.08  | 2.28   | -    | 2.28   | 2.00 | 2.32   | 58.05    | 138.87   |
| 16                     | A-7<br>(TYPE)  | 9.00 MT<br>WIDE<br>INTERNAL<br>ROAD | 2.50   | 3.45  | 1.50   | -    | 1.50   | 1.50 | 1.93   | 58.05    | 138.87   |
| 17                     | A-6<br>(TYPE)  | 9.00 MT<br>WIDE<br>INTERNAL<br>ROAD | 2.50   | 3.45  | 1.50   | -    | 1.50   | 1.50 | 1.93   | 58.05    | 138.87   |
| 18                     | A-5<br>(TYPE)  | 9.00 MT<br>WIDE<br>INTERNAL<br>ROAD | 2.50   | 3.45  | 1.50   | -    | 1.50   | 1.50 | 1.92   | 58.05    | 138.87   |
| 19                     | A-4<br>(TYPE)  | 9.00 MT<br>WIDE<br>INTERNAL<br>ROAD | 2.50   | 3.45  | 1.50   | -    | 1.50   | 1.50 | 1.92   | 58.05    | 138.87   |
| 20                     | A-3<br>(TYPE)  | 9.00 MT<br>WIDE<br>INTERNAL<br>ROAD | 2.50   | 3.45  | 1.50   | -    | 1.50   | 1.50 | 1.92   | 58.05    | 138.87   |
| 21                     | A-2<br>(TYPE)  | 9.00 MT<br>WIDE<br>INTERNAL<br>ROAD | 2.50   | 3.45  | 1.50   | -    | 1.50   | 1.50 | 1.92   | 58.05    | 138.87   |
| 22                     | A-1<br>(TYPE)  | 9.00 MT<br>WIDE<br>INTERNAL<br>ROAD | 2.50   | 3.45  | 2.11   | -    | 2.11   | 1.50 | 1.92   | 58.05    | 138.87   |
| 23                     | A1-1<br>(TYPE) | 9.00 MT<br>WIDE<br>INTERNAL<br>ROAD | 2.50   | 2.77  | 1.50   | -    | 1.50   | 1.50 | 2.00   | 58.05    | 138.87   |
| 24                     | A1-2<br>(TYPE) | 9.00 MT<br>WIDE<br>INTERNAL<br>ROAD | 2.50   | 2.83  | 1.50   | -    | 1.50   | 1.50 | 2.00   | 58.05    | 138.87   |
| 25                     | A1-3<br>(TYPE) | 9.00 MT<br>WIDE<br>INTERNAL<br>ROAD | 2.50   | 2.89  | 1.50   | -    | 0.00   | 1.50 | 2.00   | 58.05    | 138.87   |
| 26                     | A1-4<br>(TYPE) | 9.00 MT<br>WIDE<br>INTERNAL<br>ROAD | 2.50   | 2.96  | 1.50   | -    | 0.00   | 1.50 | 2.00   | 58.05    | 138.87   |
| 27                     | A2-1<br>(TYPE) | 18.00 MT<br>WIDE<br>MAIN<br>ROAD    | 6.00   | 6.00  | 0.00   | -    | 0.00   | 2.00 | 2.00   | 58.13    | 150.01   |









 **TOTAL LAYOUT**  
SCALE : 1:100

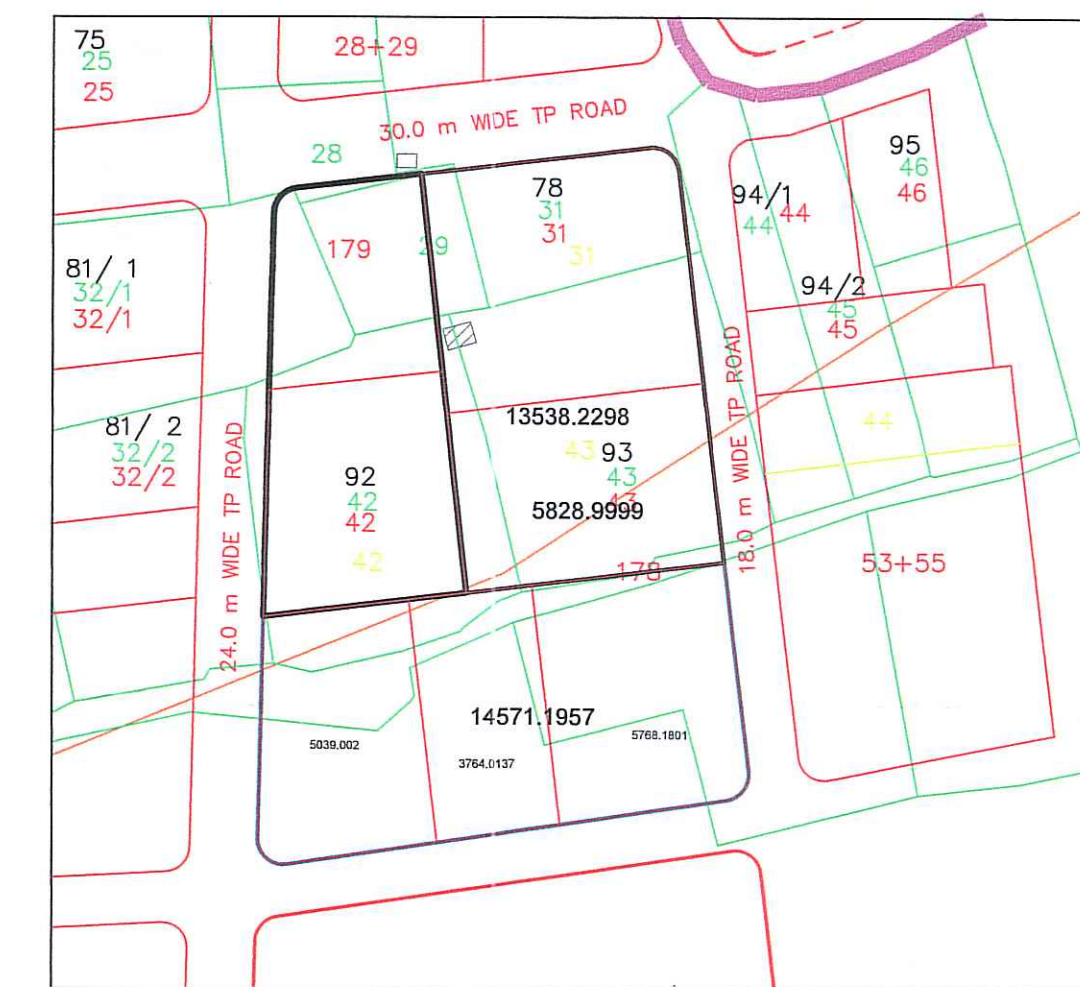
**KEY PLAN**

| Individual Participant |     | Time (min) |       |       |       |       | Energy (kcal) |          |
|------------------------|-----|------------|-------|-------|-------|-------|---------------|----------|
| Sex                    | Age | Rest       | 100 W | 200 W | 300 W | 400 W | Rest          | Exercise |
| 1                      | 20  | 1.00       | 0.92  | 0.84  | 0.76  | 0.68  | 0.00          | 1.00     |
| 2                      | 20  | 1.00       | 0.92  | 0.84  | 0.76  | 0.68  | 0.00          | 1.00     |
### LEGEND

- 
- The diagram illustrates various boring methods and their details. It includes cross-sections of different boring methods and a detailed view of a boring operation.
- 18" WIDE RAIN WATER CHANNEL**: A rectangular cross-section with a grid pattern.
  - 8" Ø RAIN WATER HARVESTING PIT**: A circular cross-section with a grid pattern.
  - 2'-0" Ø MAN HOLE WITH R.C.C. COVER (32 TON)**: A circular cross-section with a central square hole.
  - 2'-0" X 2'-0" MAN HOLE WITH R.C.C. COVER (25 TON)**: A square cross-section with a central square hole.
  - 6" Ø P.V.C. PIPE**: A horizontal line with a central circle.
  - 6" Ø R.C.C. / P.V.C. / D.V.C PIPE**: A horizontal line with a central circle and a diamond shape.
  - 12" Ø R.C.C. / P.V.C. / D.V.C PIPE**: A horizontal line with a central circle and a diamond shape.
  - 20" Ø U.P.V.C. PIPE**: A horizontal line with a central circle and a diamond shape.
  - 4" Ø C.I. / D.I. CORPORATION PIPE LINE**: A horizontal line with a central circle and a diamond shape.
  - 15" Ø U.P.V.C. PIPE FOR CORPORATION WATER**: A horizontal line with a central circle and a diamond shape.
- BORING DETAILS**: A detailed view of a boring operation showing a vertical shaft with a central hole and a grid pattern.

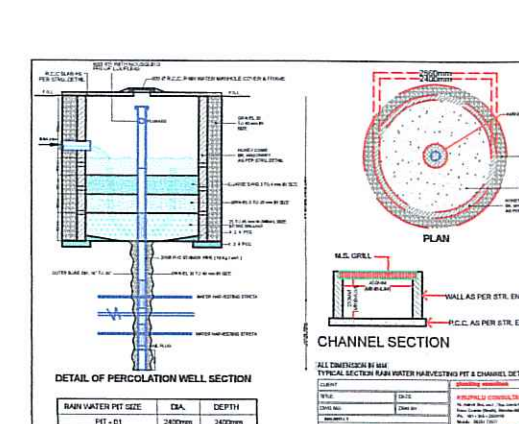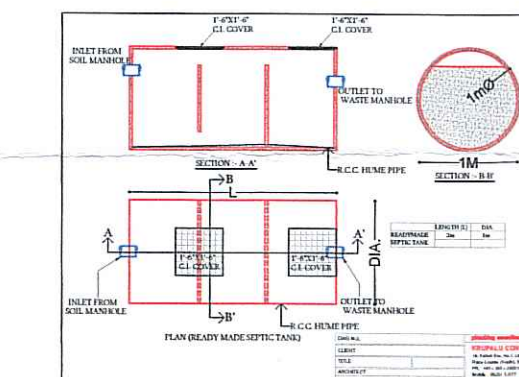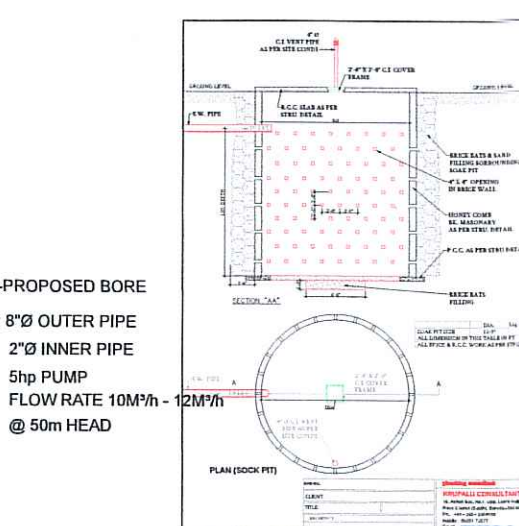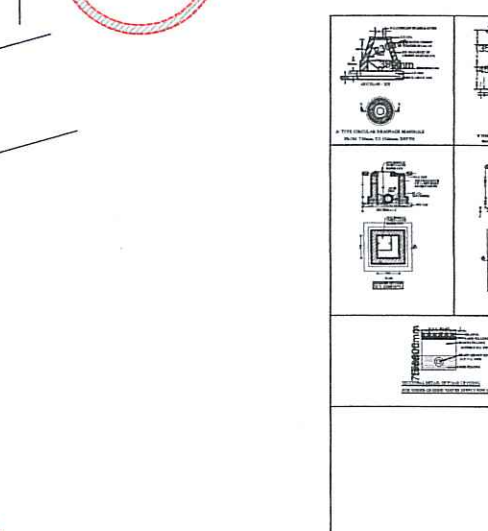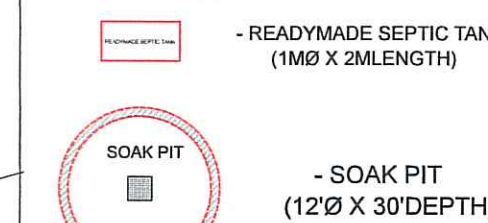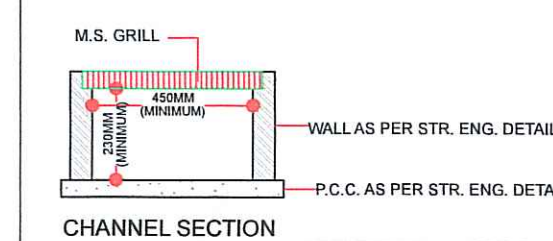

**NOTE:**

IF BEFORE COMPLETION OF PROJECT SANDHYA SPARKLE LOCAL GOVT. AUTHORITY PROVID DRAINAGE SERVICE IN THAT CASE WE WILL NOT CONSTRUCT SOAK PIT & SEPTIK TANK.

|    |                                                                                  |                                                         |
|----|----------------------------------------------------------------------------------|---------------------------------------------------------|
| A  | AREA STATEMENT                                                                   | VERSION NO: 1.0/47<br>VERSION DATE: 01/02/2022          |
|    | PROJECT DETAIL:                                                                  |                                                         |
|    | Authority: Vadodara Municipal Corporation (VMC)                                  | Plot Use: Residential                                   |
|    | AuthorityClass: D1                                                               | Plot SubUse: Resi. Building (More than one side common) |
|    | AuthorityGrade: Municipal Corporation                                            | Plot Use Group: Dwelling-2 (DW2)                        |
|    | Project Type: Layout Development                                                 | Plot Category: NA                                       |
|    | Nature of Development: NEW                                                       | Land Use Zone: Residential Zone I                       |
|    | Development Area: Draft/Preliminary Town Planning Scheme                         | Conceptualized Use Zone: R1                             |
|    | SubDevelopment Area: Other Areas                                                 |                                                         |
|    | Special Project: NA                                                              |                                                         |
|    | Special Road: NA                                                                 |                                                         |
|    | Site Address: SANDHYA SPARKLE NR. HARAYAN GREEN WOODS, SAMAN SAVJI ROAD, CHHANVI |                                                         |
|    | AREA DETAILS :                                                                   | Sq.Mts                                                  |
| 1. | Area of Plot As per record                                                       | -                                                       |
|    | Plot Validation Certificate                                                      | 5281.00                                                 |
|    | Physical area measured at site                                                   | 5281.00                                                 |
|    | 7/12 or Document                                                                 | 5281.00                                                 |
|    | Plot area drawn as per Site                                                      | 5283.11                                                 |
|    | Area of Plot Considered                                                          | 5281.00                                                 |
| 2. | Deduction for                                                                    |                                                         |
|    | (a)Proposed roads                                                                | 0.00                                                    |
|    | (b)Any reservations                                                              | 0.00                                                    |
|    | Total(a + b)                                                                     | 0.00                                                    |
| 3. | Net Area of plot (1 - 2) AREA OF PLOT                                            | 5281.00                                                 |
| 4. | % of Common Plot (Reqd.)                                                         | 528.10                                                  |
|    | % of Common Plot (Prop)                                                          | 536.14                                                  |
|    | Common Plot                                                                      | 536.14                                                  |
|    | Balance area of Plot(1 - 4)                                                      | 4744.86                                                 |
|    | Plot Area For Coverage                                                           | 5281.00                                                 |
|    | Plot Area For FSI                                                                | 5281.00                                                 |
|    | Perm. FSI Area (1.80)                                                            | 9505.80                                                 |
|    | Total Perm. FSI area                                                             | 9505.80                                                 |
| B. | Total Built up area permissible at:                                              |                                                         |
|    | a. Ground Floor                                                                  | 0.00                                                    |
|    | Proposed Coverage Area (29.98 %/%)                                               | 1583.01                                                 |
|    | Total Prop. Coverage Area (29.98 %)                                              | 1583.01                                                 |
|    | Balance coverage area (- %)                                                      | 0.00                                                    |
|    | Proposed Area at:                                                                |                                                         |
| -  | Proposed Built up                                                                | Existing/ Approved BU/Area                              |
|    | Ground Floor                                                                     | 1565.11                                                 |
|    | First Floor                                                                      | 1583.03                                                 |
|    | Second Floor                                                                     | 921.78                                                  |
|    | Terrace Floor                                                                    | 0.00                                                    |
|    | Total Area:                                                                      | 4069.92                                                 |
|    | Total FSI Area:                                                                  | 3748.71                                                 |
|    | Total BuiltUp Area:                                                              | 4069.76                                                 |
|    | Proposed F.S.I. consumed:                                                        | 0.71                                                    |
| B. | Tenement Statement                                                               |                                                         |
| 1. | Tenement Proposed At:                                                            |                                                         |
|    | G.F.                                                                             | 27.00                                                   |
| 2. | Total Tenements (3 + 4)                                                          | 27                                                      |
| C. | Parking Statement                                                                |                                                         |
| 2. | Proposed Parking Space:                                                          | 371.25                                                  |

| Color Index                                 |                                                                                     |
|---------------------------------------------|-------------------------------------------------------------------------------------|
| PLAT LINES                                  |  |
| EXISTING STREET                             |  |
| FUTURE STREET, IF ANY                       |  |
| PERMITS OF RELATED LINE                     |  |
| OPEN APLICAS                                |  |
| EXISTING WORKS                              |  |
| WORK PROPOSED TO BE DEMOLISHED              |  |
| PROPOSED WORK                               |  |
| CRANAGE AND RENEWAL WORK                    |  |
| WATER SUPPLY WORK                           |  |
| WORK WITHOUT PERMISSION IF EXISTING ON SITE |  |
| APPROVED WORK                               |  |

| Common Plot Area |            |
|------------------|------------|
| Name             | Prop. Area |
| COMMON PLOT      | 536.14     |

| Area covered under   | Proposed Area in sq. mt. | Percentage(%) |
|----------------------|--------------------------|---------------|
| Plotted Area         | 3941.98                  | 72.75         |
| Basal Area           | 904.45                   | 17.13         |
| Organized Open Space | 536.14                   | 10.15         |
| Parking Area         | 371.25                   | 7.03          |
| Total net layout     | 5853.82                  | 107.06        |

Plot area drawn into drawing should not be more than Plot was as per Diagram.

[illegible]

SIGNATURE OF PLUMBING CONSULTANT

**KRUPALU CONSULTANT**  
16, Ashok Soc. no.1, Opp. Lion's Hall,  
Race Course (South), Baroda.-390 007.  
Off.No : +91 75738 40909  
Mobile : 98251 72577  
Email : [pinakin1968@yahoo.com](mailto:pinakin1968@yahoo.com)  
[krupalu1968@gmail.com](mailto:krupalu1968@gmail.com)  
Web Site: [www.krupaluconsultant.com](http://www.krupaluconsultant.com)

|                                   |                                 |
|-----------------------------------|---------------------------------|
| SIGNATURE OF ARCHITECTS-ENGINEERS | SIGNATURE OF OWNERS / BUILDERS. |
|-----------------------------------|---------------------------------|

SHRENIK R. SONI  
Regn. No. CA/2021/127240

SHREE BALAJI INFRA

SHRENIK R. SONI