
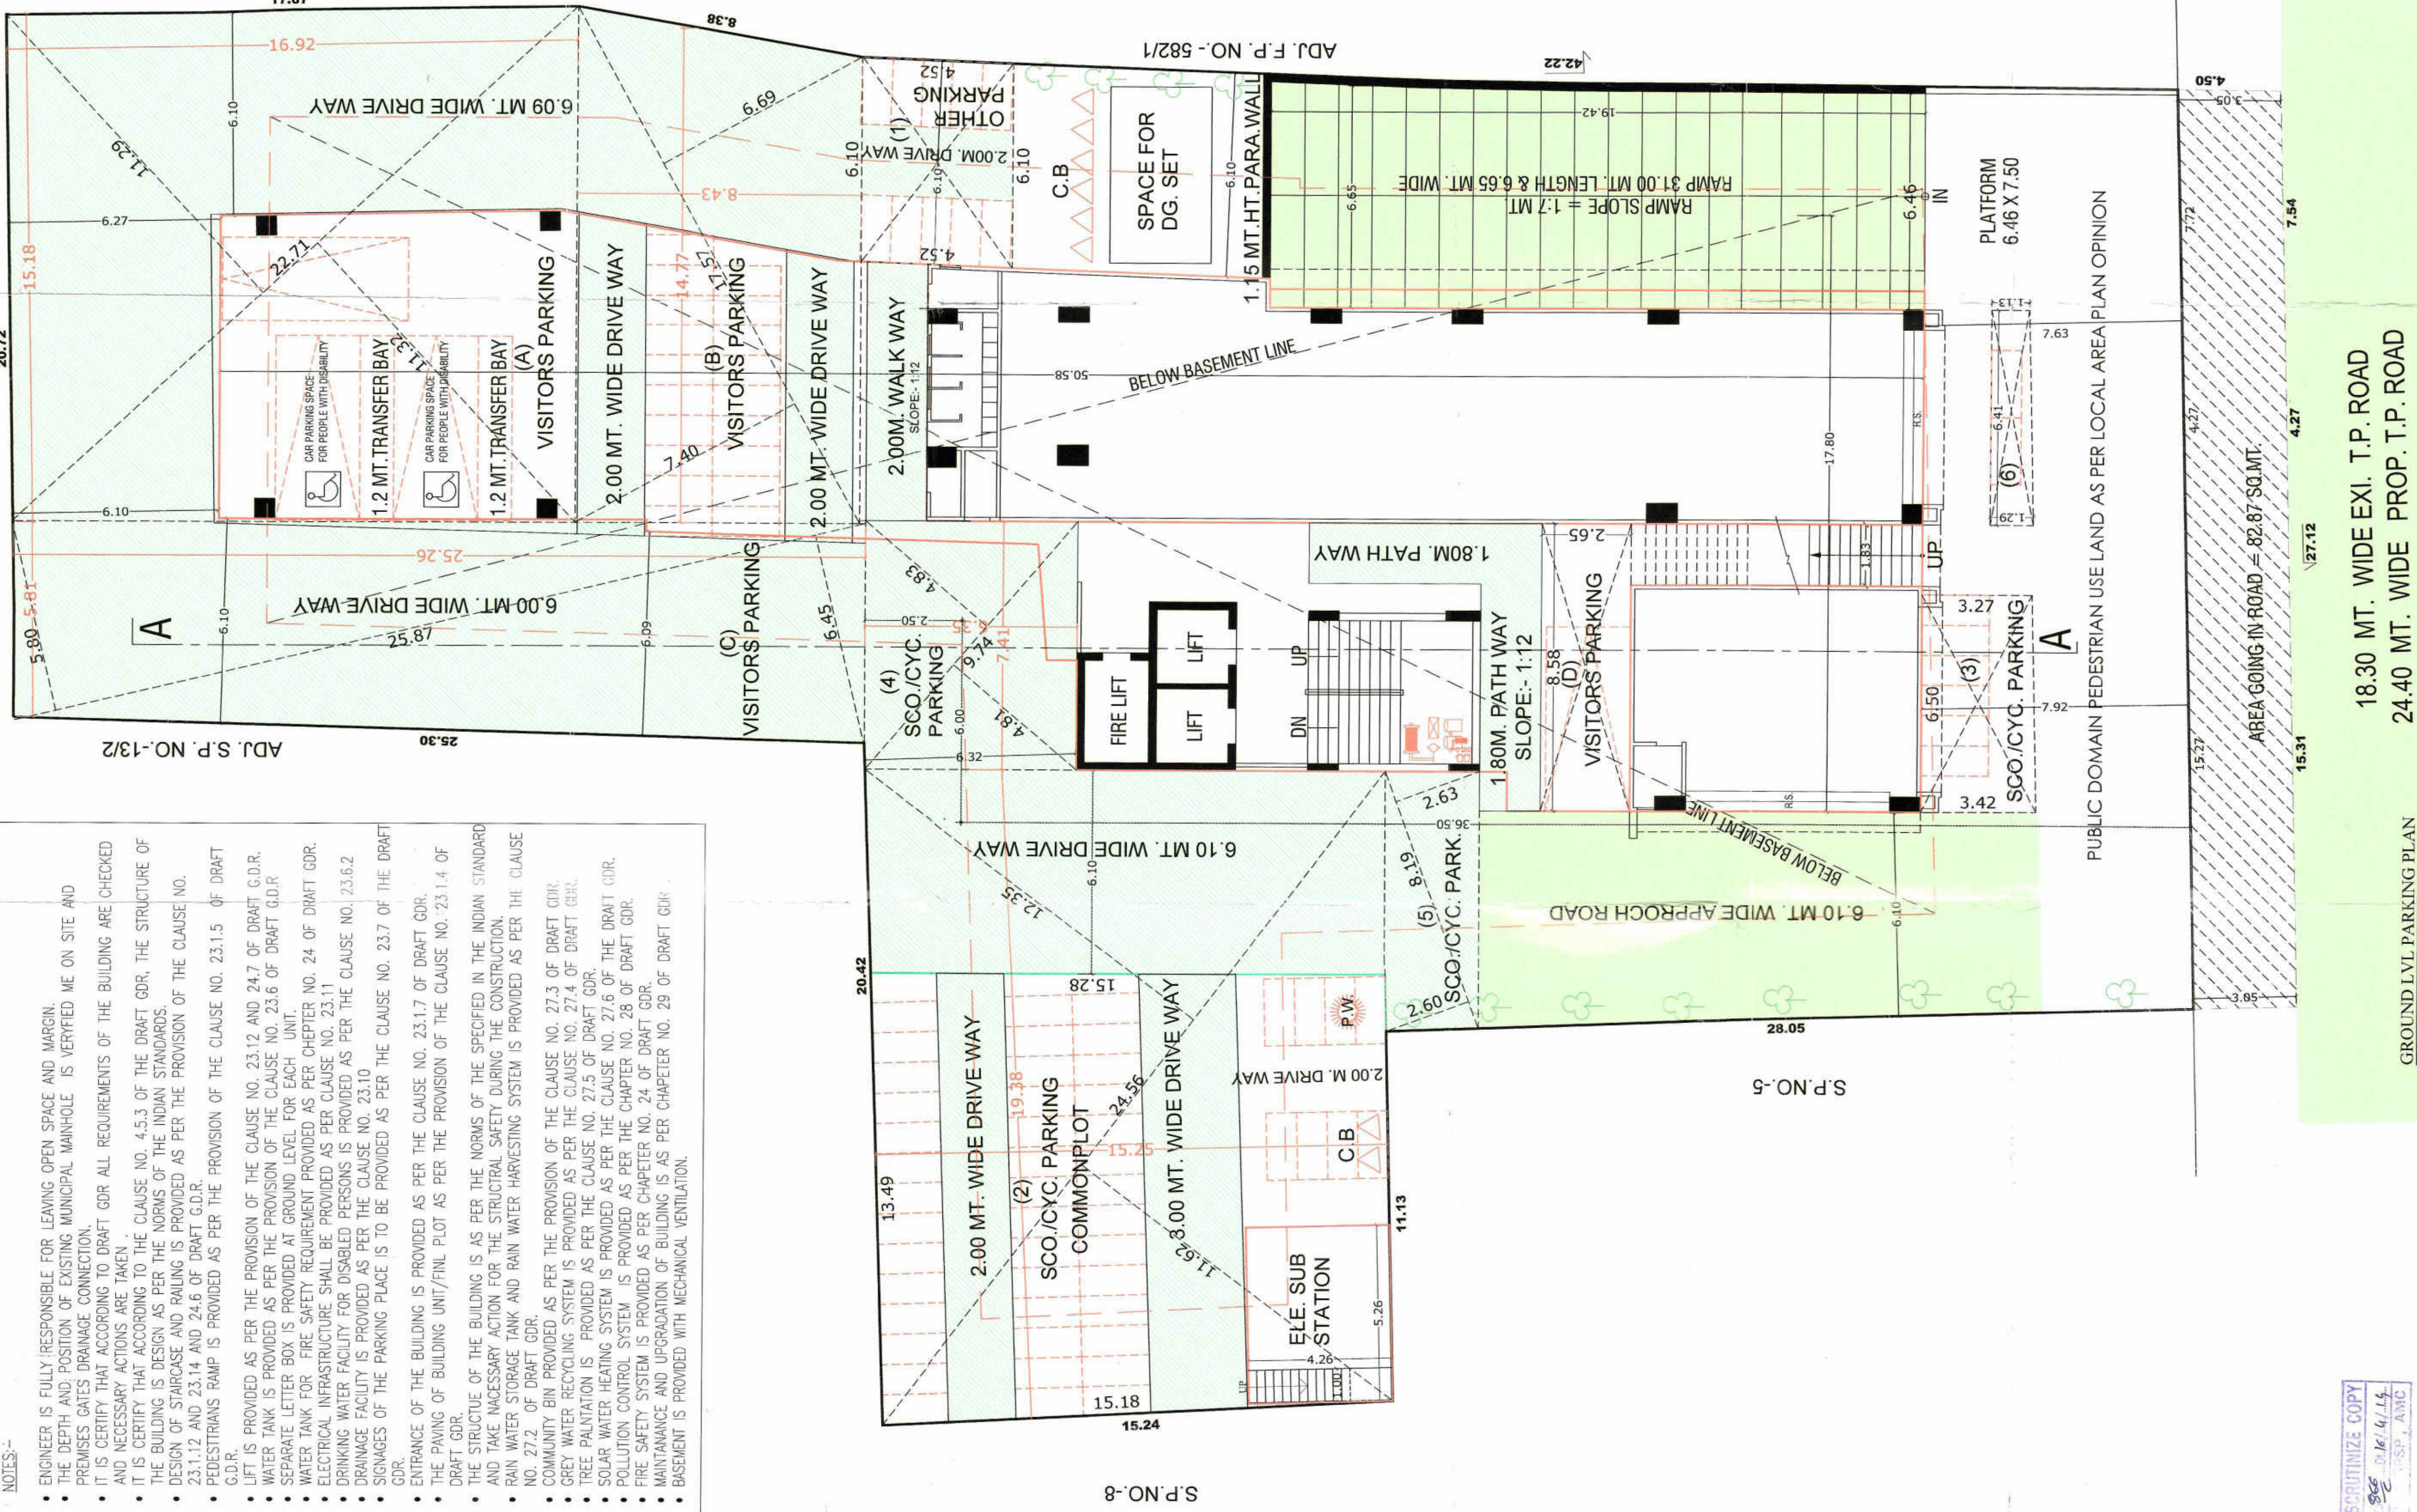
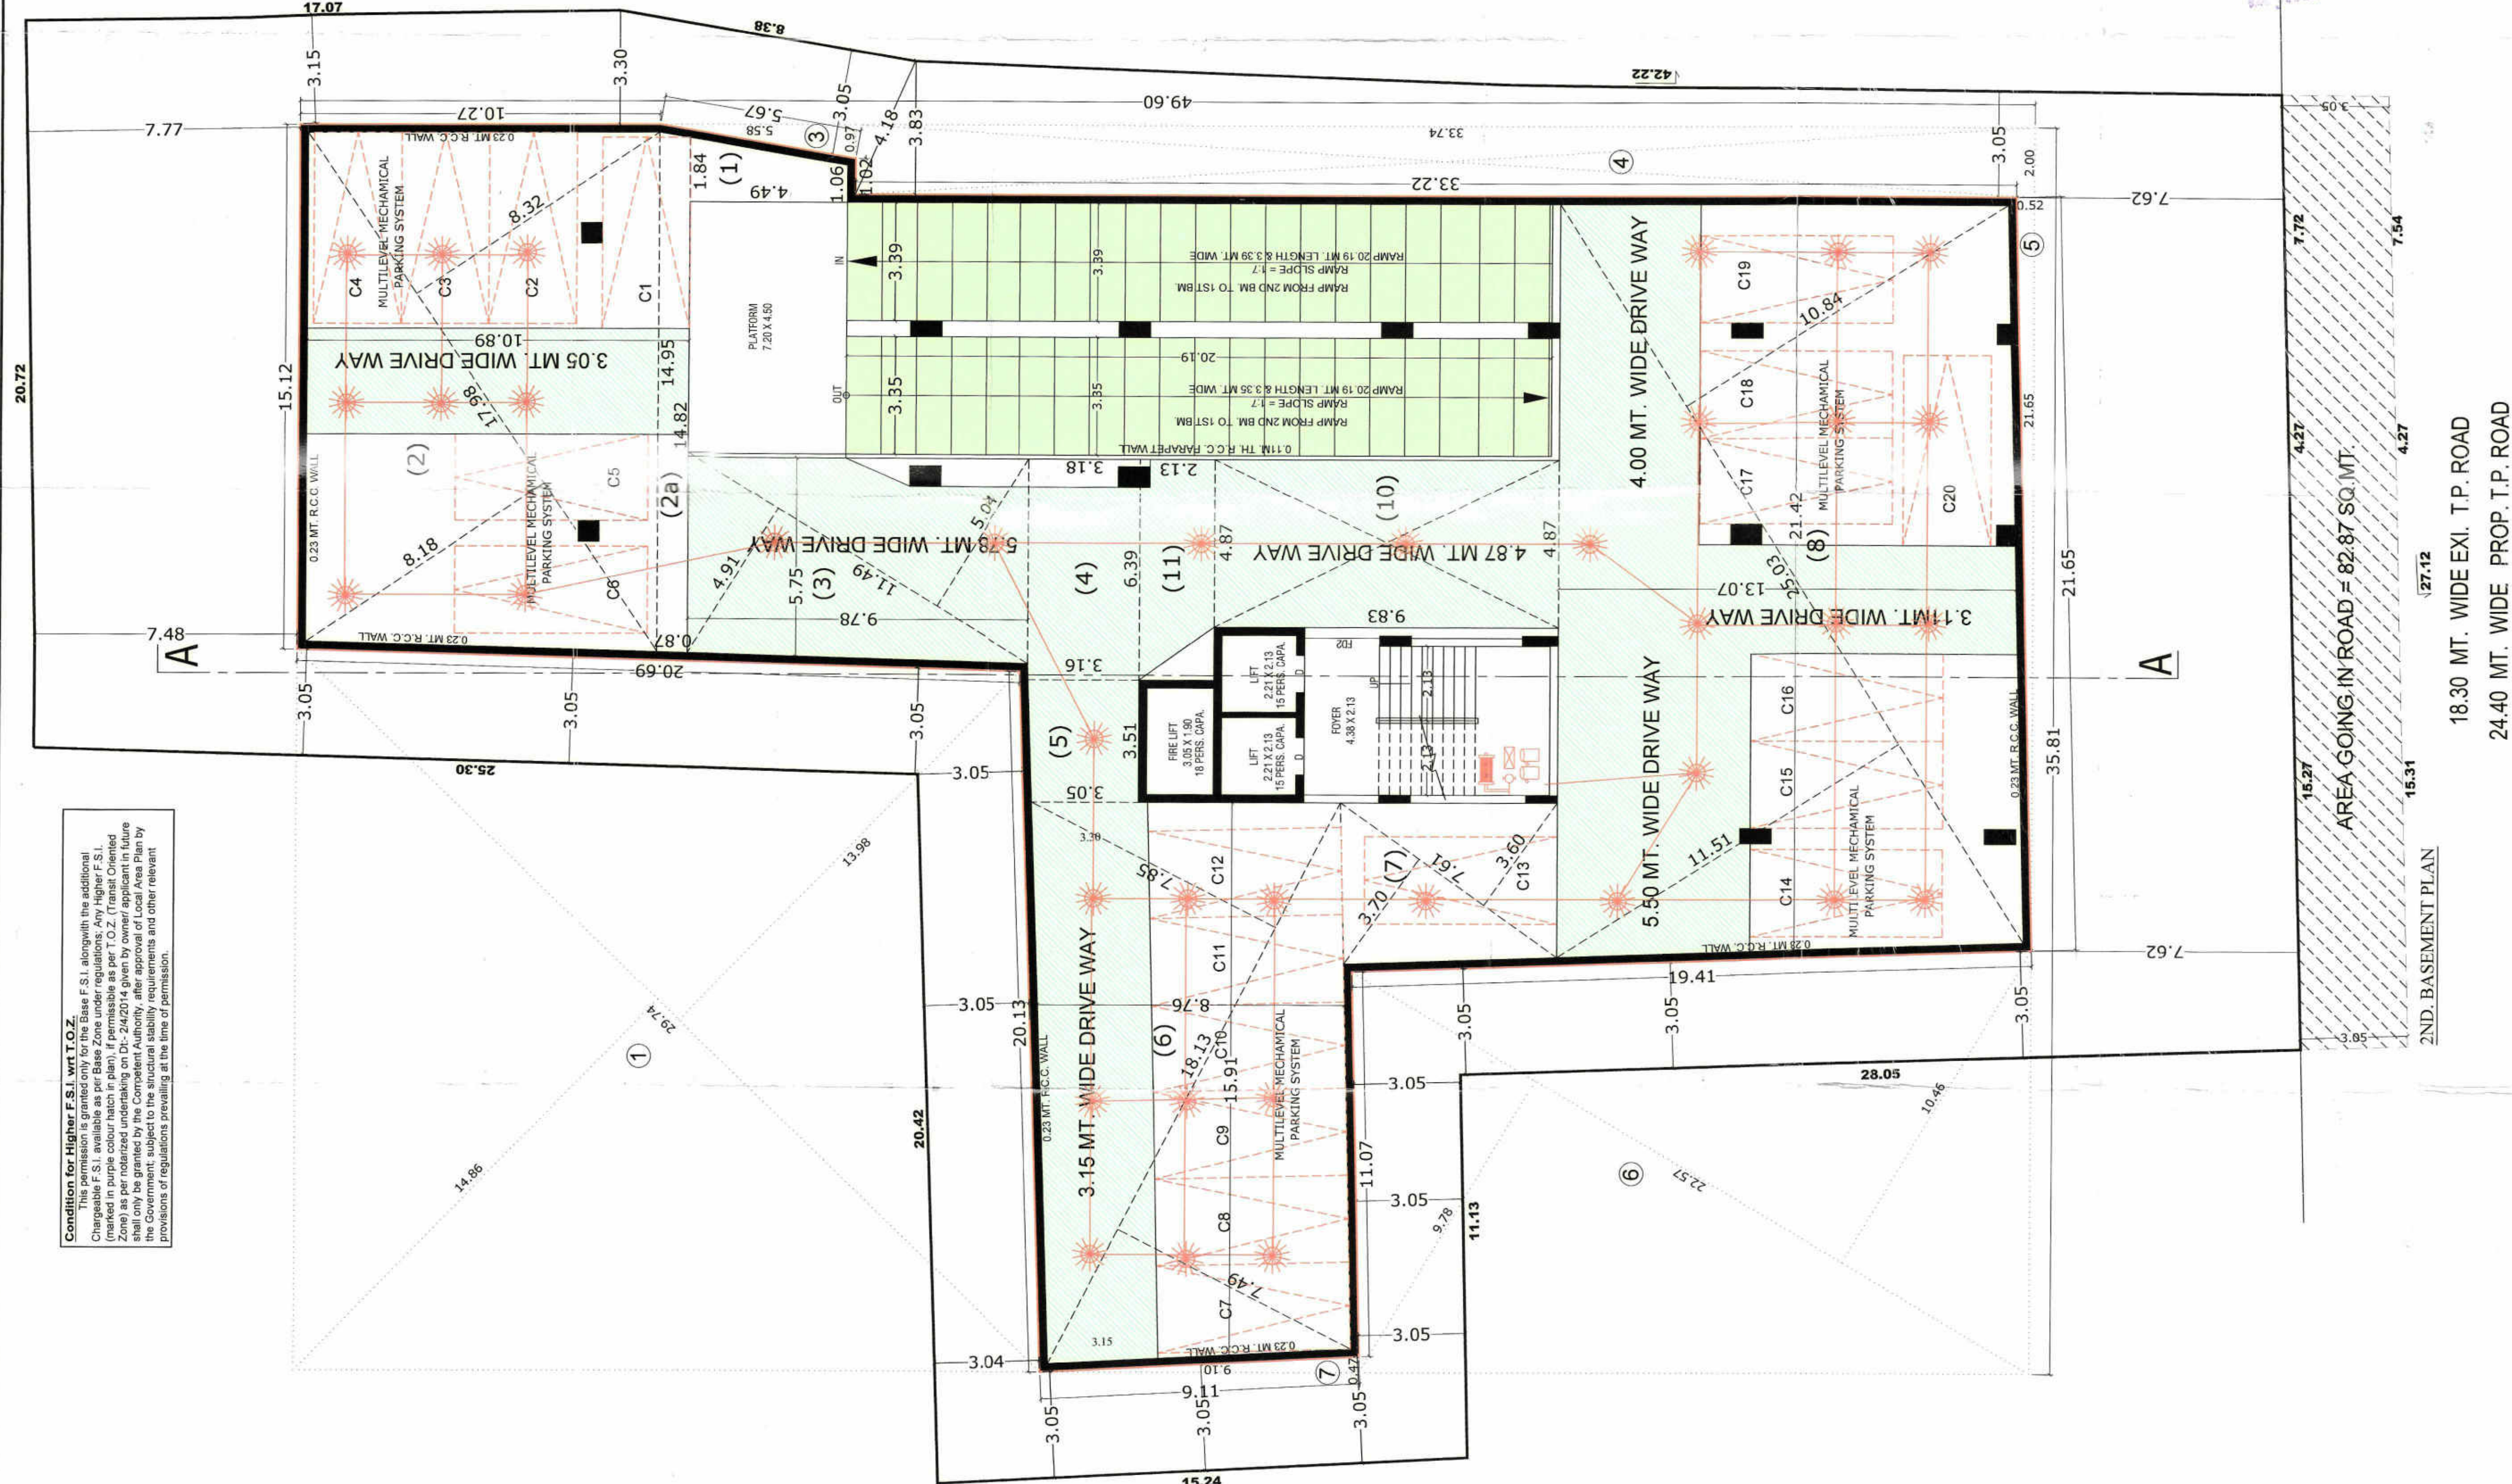


NOTES:-

- ENGINEER IS FULLY RESPONSIBLE FOR LEAVING OPEN SPACE AND MARGIN.
- THE BUILDING IS DESIGN AS PER THE NORMS OF THE INDIAN STANDARDS.
- PEDESTRIANS RAMP IS PROVIDED AS PER THE PROVISION OF THE CLAUSE NO. 23.15 OF DRAFT GIR.
- LIFT IS PROVIDED AS PER THE PROVISION OF THE CLAUSE NO. 23.12 AND 24.7 OF DRAFT GIR.

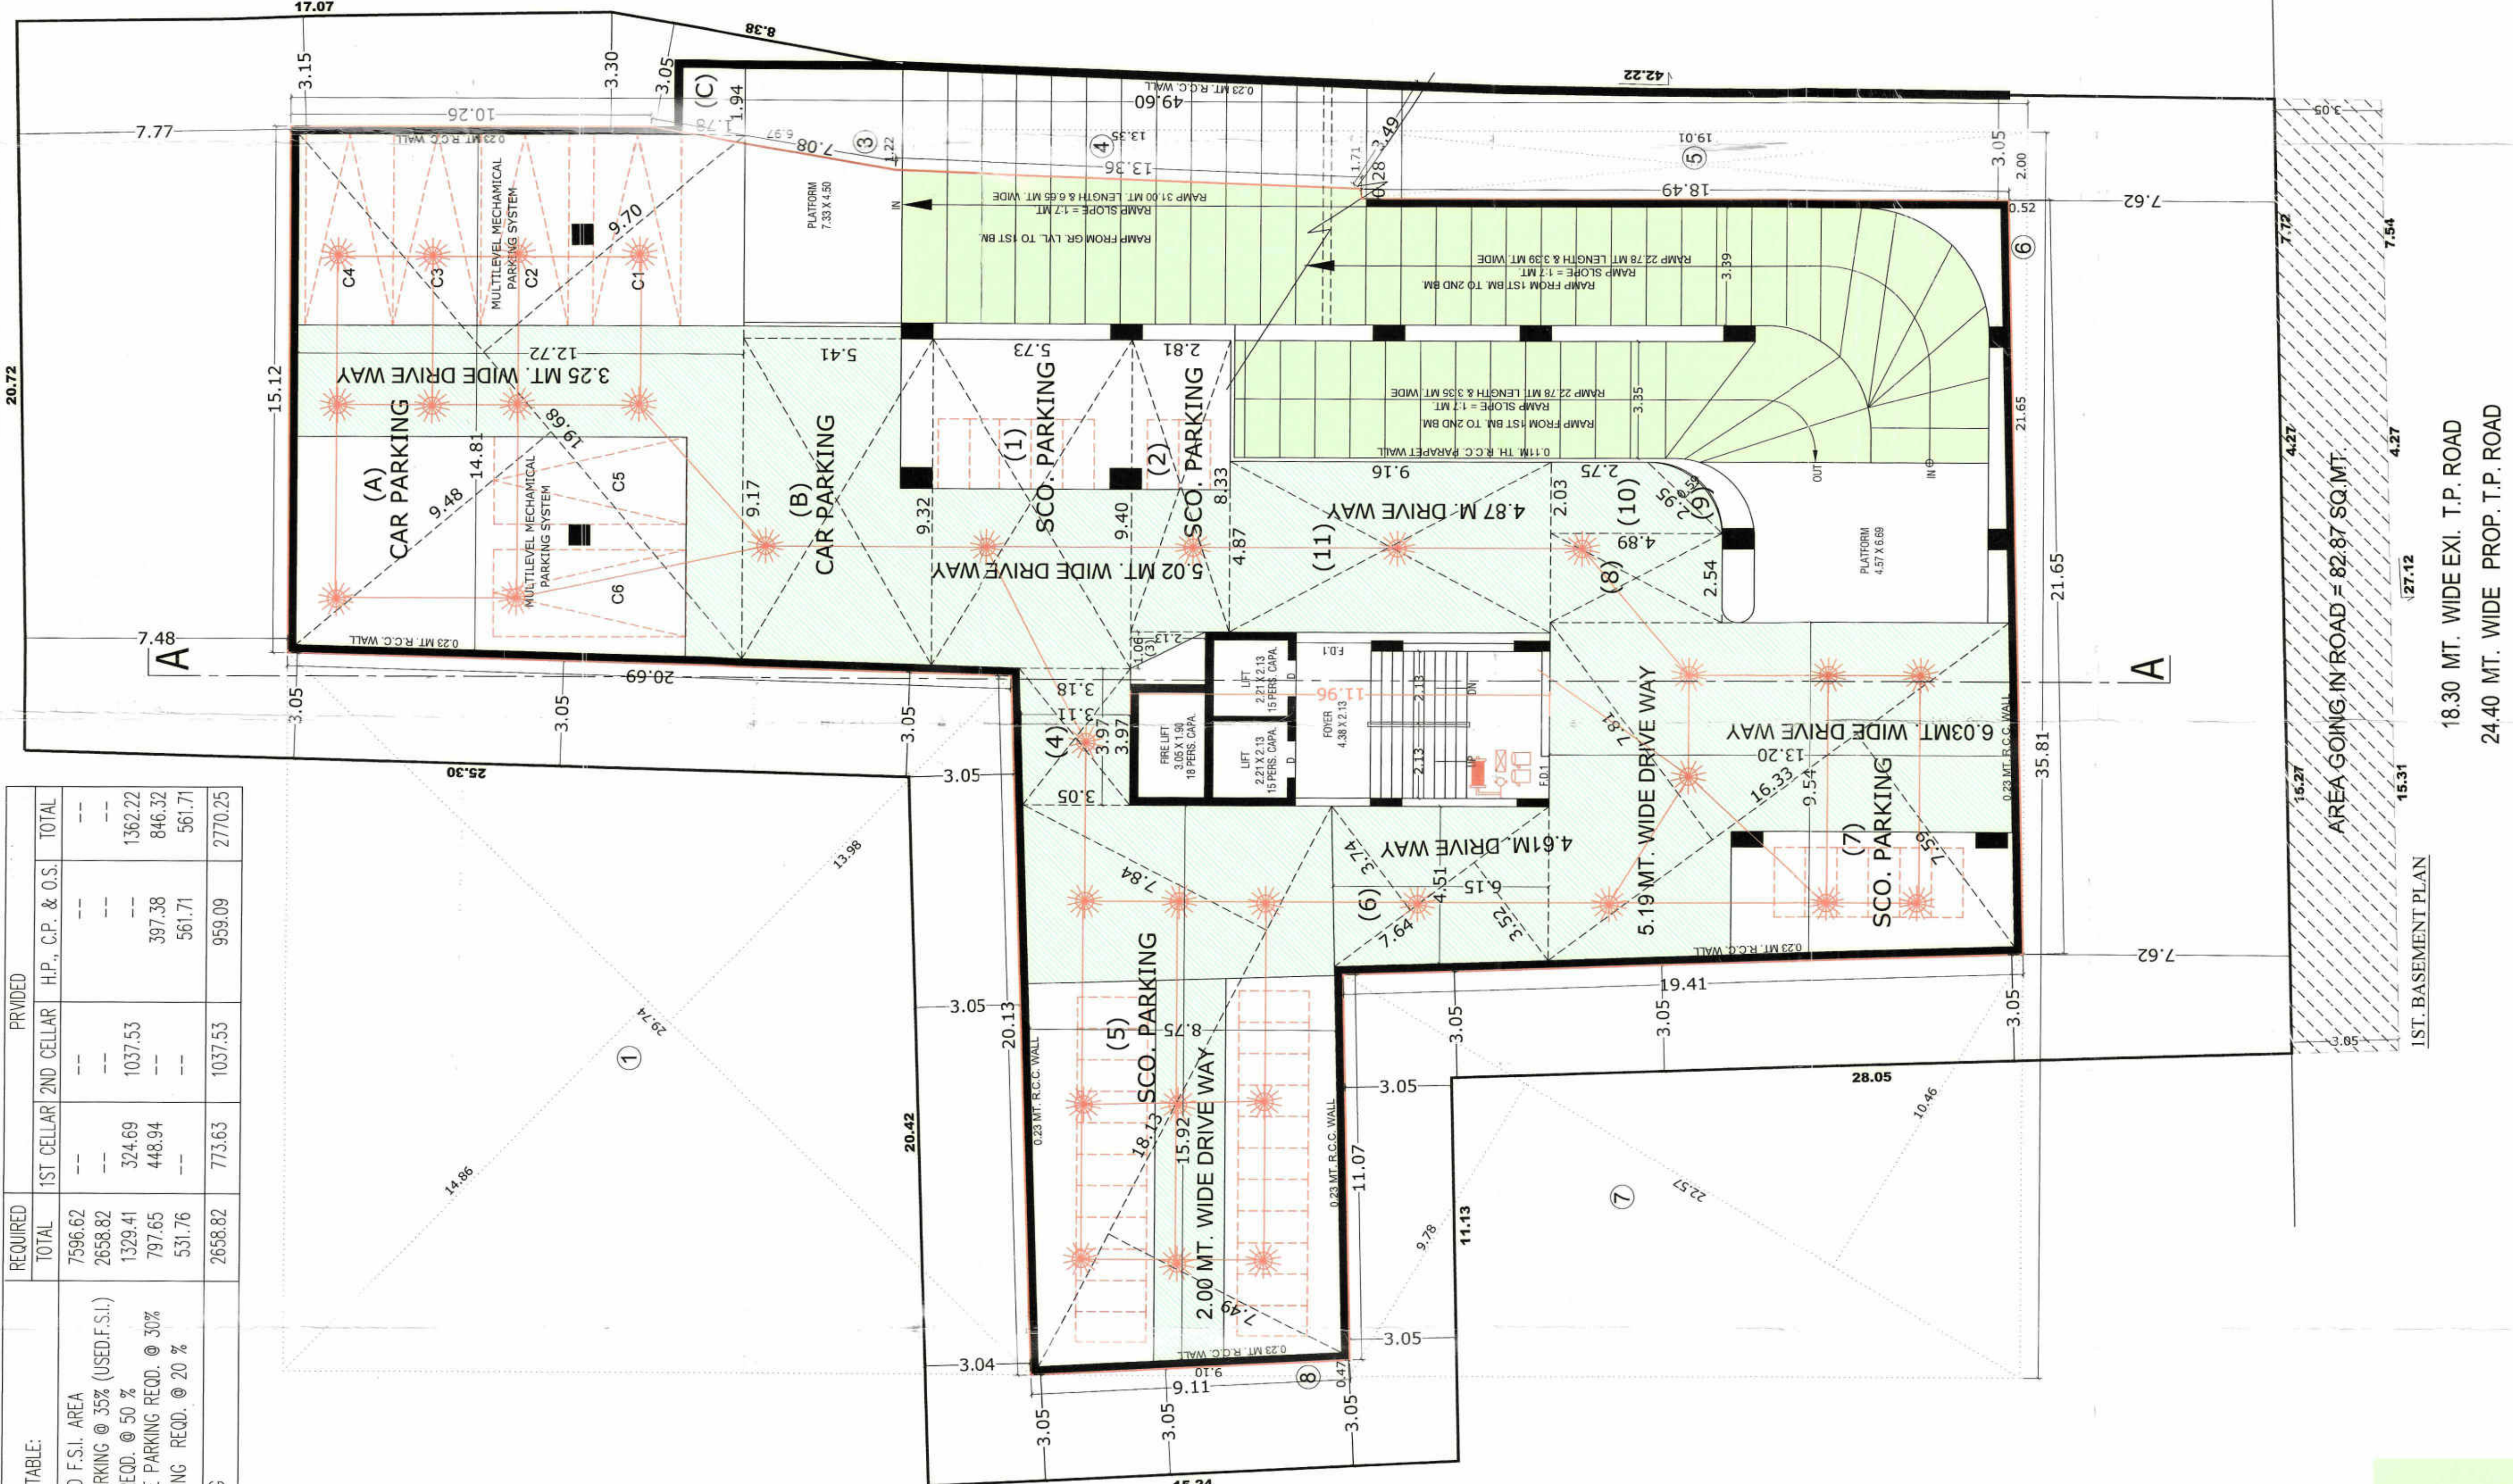

PARKING AREA TABLE	REQUIRED		PROVIDED		TOTAL
	1ST CELLAR	2ND CELLAR	H.P., C.P. & O.S.	TOTAL	

[illegible]



[illegible]