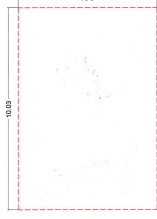


Development permission is granted
on the condition that it shall be the
responsibility of the applicant and his
Architecture/Engineer/Surveyor/Structural
designer, to follow the relevant i. S
specification in structural design to
ensure safety of the buildings and as
such structural designs are not verified
Unless renewed the validity of this
Permission expires on 01.06.11

Permission for sub division/ amalgamation development as sanctioned by Commissioner under the provisions of Gujarat Town Planning and Urban Development Act, 1976 and the Bombay Provincial Municipal Corporation Act, 1949 is granted for the land bearing G.S. No. 1985/1977, No. 1986/1977, No. 1987/1977, 


Date: 2/11/2018
W/C: Town Planner,

[illegible]

REQUIRED CONNECTED LENGTH
 $9.80 \times 0.25 = 2.45 \text{ MT.}$

PROPOSED CONNECTED LENGTH
 $3.94 + 3.94 = 7.88 \text{ MT.}$

SO REQUIRED LENGTH = 2.45 < PROPOSED LENGTH = 7.88

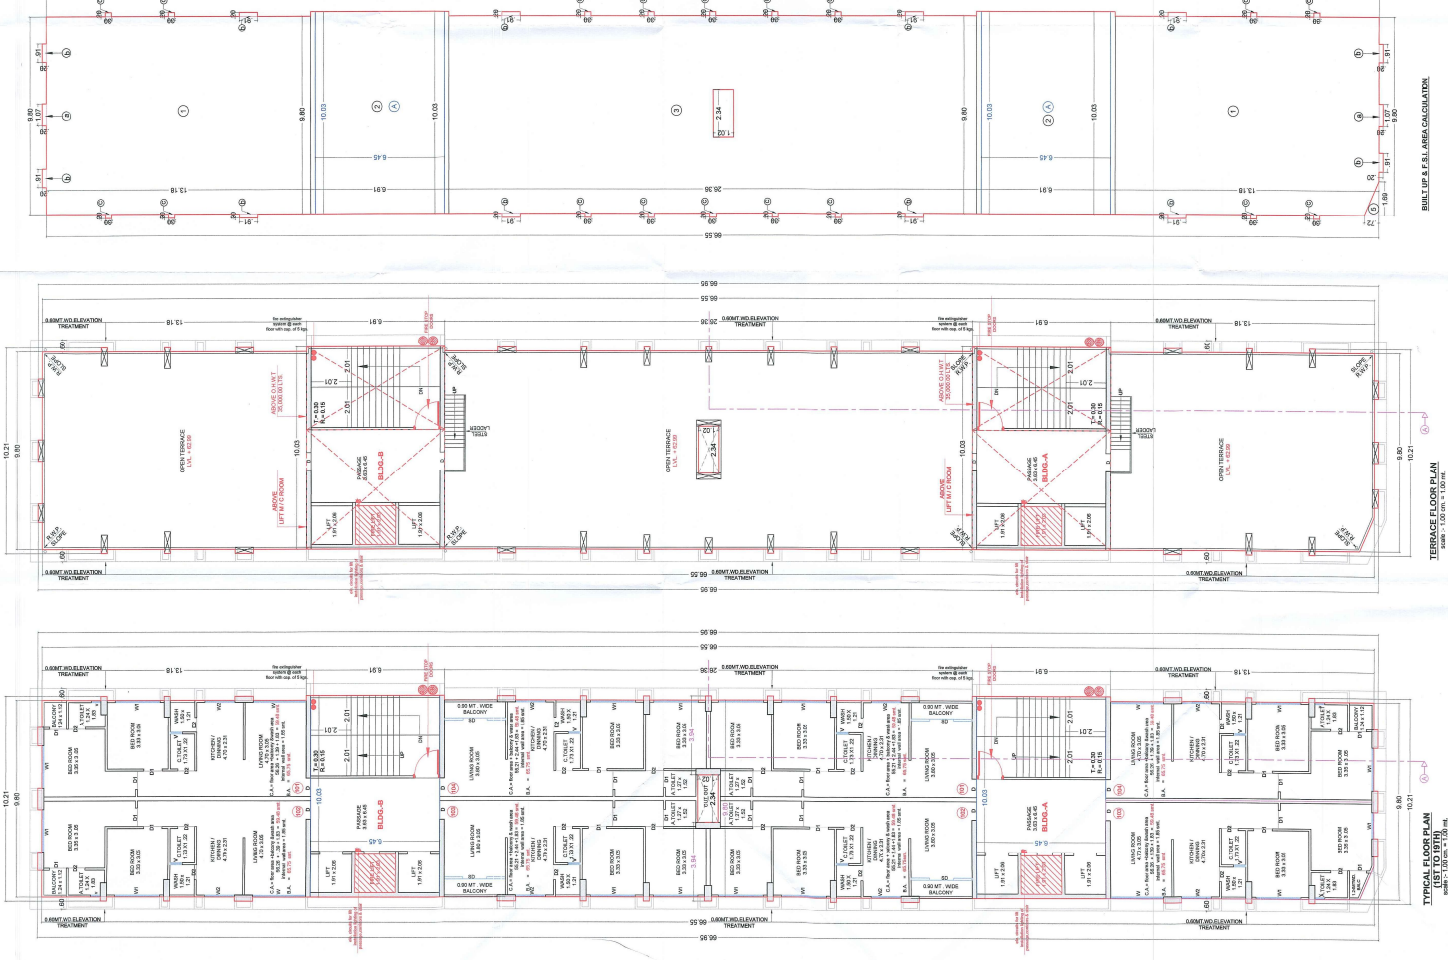

BUILT UP & F.S.I. AREA CALCULATION

TERRACE FLOOR PLAN
scale: 1.00 cm. = 1.00 mt.

NORTH	DRAWN BY	DATE	SCALE	COLOR NOTES		SCHEDULE OF OPENING	
						sr.no.	particular
	HARESH	20/04/2018	1:00 cm. = 1:00 mt.		Proposed Work Show in	1	Door
					Approach Road Show in	2	Door
					Plot Boundary Show in	3	Door
					Drainage Line Show in	4	WINDOW
					C.O.P. Show in	5	WINDOW




OWNER SIGNATURE _____

1	2	3	4	5	6	Version
ARCHITECT SIGNATURE						

ARCHITECT & PLANNER

CA / 2005 / 36025
T.D.O. / AR / 158
201, Ritz Square, 2nd Floor
Near Indoor Stadium
SURAT - 395007

X
अध्यक्ष (मुख्य)

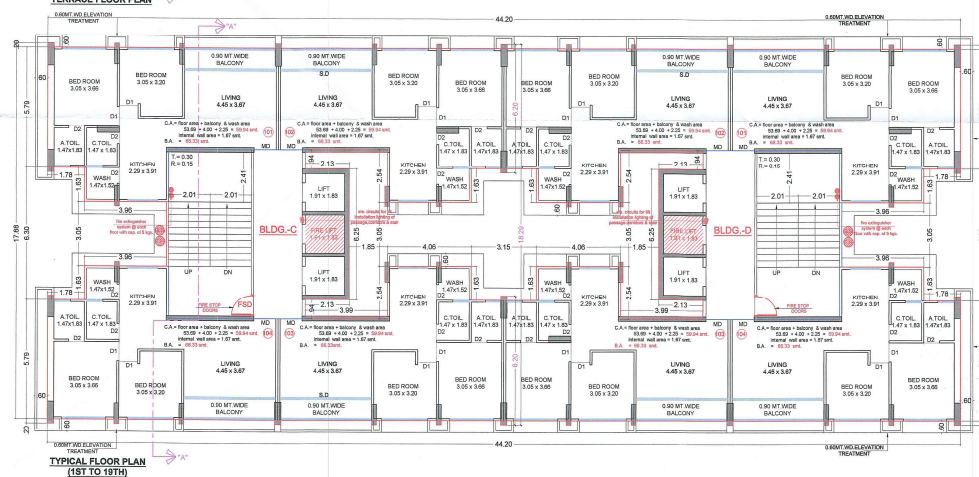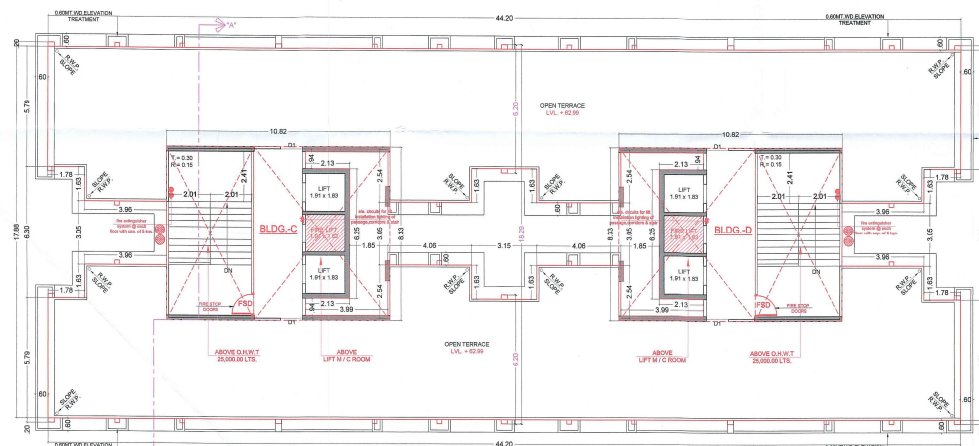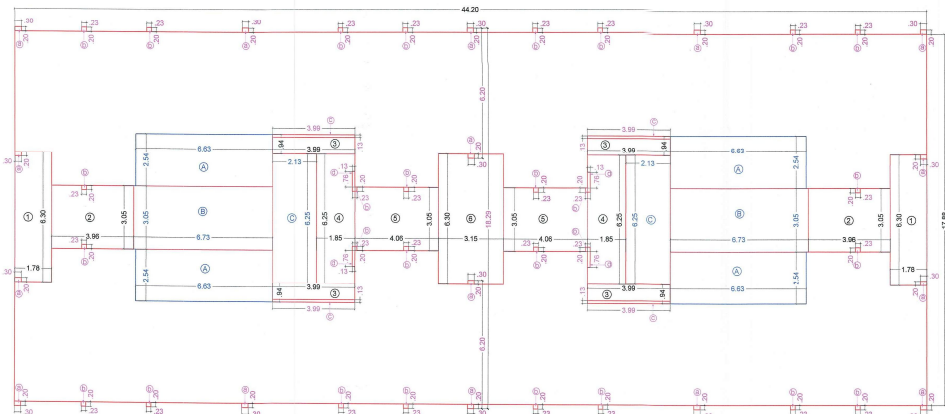
















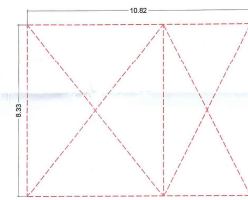






REQUIRED CONNECTED LENGTH
18.25 x 0.25 = 4.57 MT.

PROPOSED CONNECTED LENGTH
18.25 x 0.25 = 4.57 MT.

SO REQUIRED LENGTH = 4.57 x PROPOSED LENGTH = 12.40

NORTH	DRAWN BY	DATE	SCALE	COLOR NOTES	SCHEDULE OF OPENING
	MAYUR	14-02-2018	1:100 cm. = 1:100 mt.	- Proposed Work Show In - Approach Road Show In - Plot Boundary Show In - Drainage Line Show In - C.P. Show In - R.W.P. Show In	1 Door 2 Door 3 Door 4 WINDOW 5 WINDOW 6 Ventilation

OWNER SIGNATURE ARCHITECT SIGNATURE

ARCHITECT & PLANNER

CA/2009/36025
T.D.O./ANV/158
201, Ritz Square, 2nd Floor,
Near Indoor Stadium,
SURAT - 395007





Development permission is granted to the condition that it shall be the responsibility of the applicant and his Architect/Engineer/Surveyor/Structural designer, to follow the relevant I. S specification in structural design to ensure safety of the buildings and as such structural designs are not verified. Unless renewed the validity of this permission expires on 01.01.14

(HASHMUKHBHAI BHANABHAI)

Permission for sub division/amalgamation/development as Sanctioned by Commissioners under the provisions of the Gujarat Town Planning and Urban Development Act, 1976 and the Bombay Provisional Municipal Corporation Act, 1949 is granted for the Land bearing G-S, No./R-S, No./F.P. No. 3, 4, 5, 

Date-22/11/2018 I/C. Town Planner,
Surat Municipal Corporation

BUILT UP AREA CALCULATION :-		F.S.I. AREA CALCULATION :-	
@ Ground & Typical (S1 To 19th) Floors : 1.9 X 8.0 X 13.18 X 2 = 256.33 10.10 X 0.30 X 48 = 69.21 TOTAL = 327.64 sqmt. = 327.64 sqmt. (B.U.A.)		@ IST To 19th Floors Same As Built Up Area + 330.01 sqmt = 327.64 + 330.01 A1) 10.03 x 6.49 = 64.69 = BUILT UP AREA - LESS AREA = 330.01 - 64.69 = 265.32 x 19 FLOOR = 5041.08 sqmt. (F.S.I.) = 5041.08 X 2 BLDG = 10082.16 sqmt. (F.S.I.)	
ADD AREA :-		BUILT UP AREA CALCULATION :-	
1) 0.1 X 7.0 X 2 X 2 = 0.43 2) 0.1 X 0.30 X 48 = 1.46 3) 0.30 X 0.2 X 8 = 0.48 TOTAL = 2.37 sqmt. = 327.64 + 2.37 = 330.01 sqmt. (B.U.A.) = 330.01 X 2 BLDG = 660.02 sqmt.		@ STAIR CABIN & LIFT MC ROOM : 1) 10.03 X 6.91 = 69.30 = 69.30 X 2 BLDG = 138.60 sqmt. = 69.30 sqmt.	

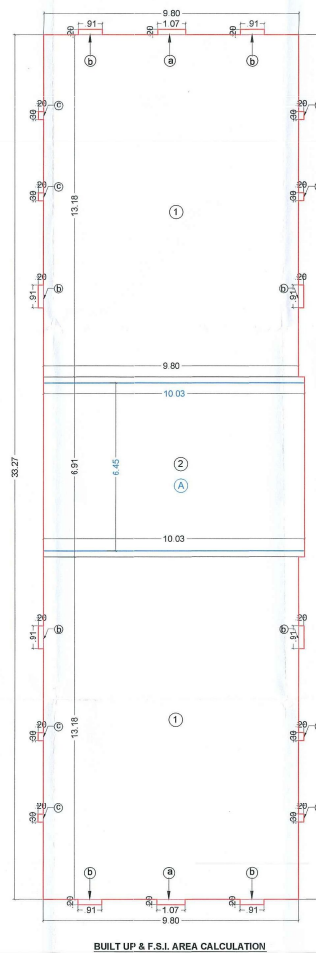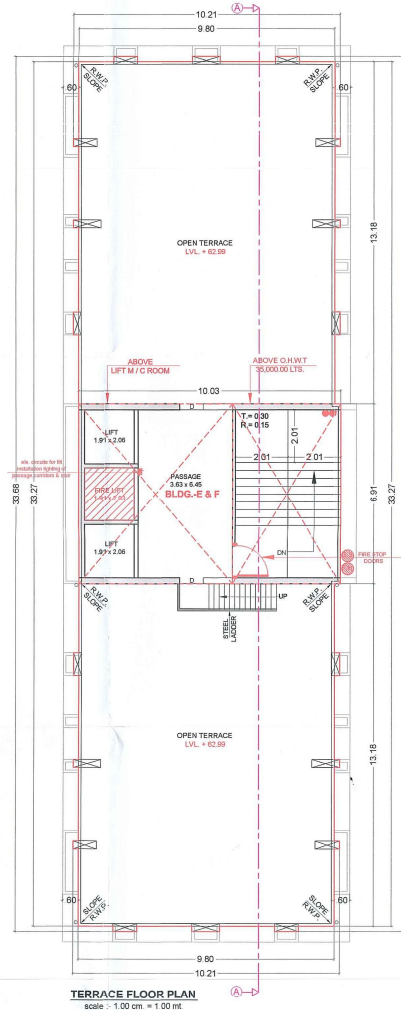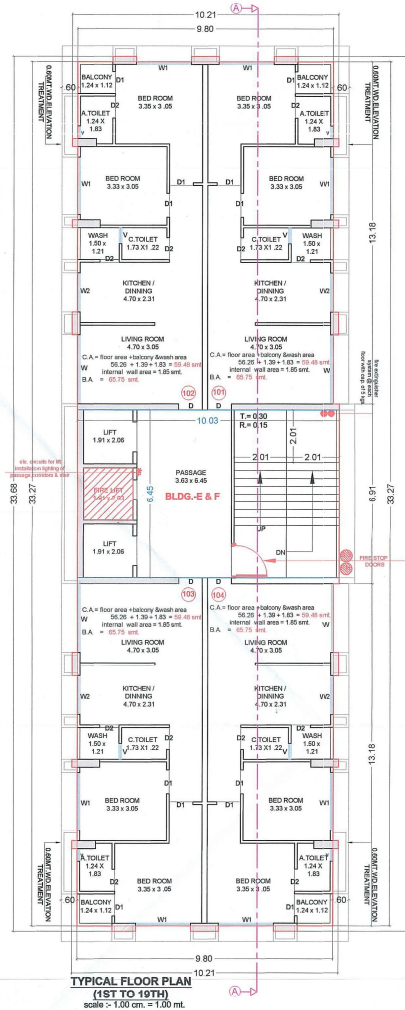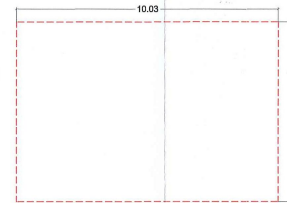

NORTH	DRAWN BY	DATE	SCALE	COLOR NOTES	SCHEDULE OF OPENING	
					sr.no.	particular
 N	HARESH	19-04-2016	1:00 cm. = 1:00 mt.	Proposed Work Show In	1	Door
				Approach Road Show In	2	Door
				Plot Boundary Show In	3	Door
				Drainage Line Show In	4	WINDOW
				C.o.p. Show In	5	WINDOW
				R.w.p. Show In	6	Ventilation

OWNER SIGNATURE

ARCHITECT SIGNATURE

ARCHITECT & PLANNER



CA / 2005 / 36025
T.D.O. / AR / 158
201, Ritz Square, 2nd Floor,
Near Indoor Stadium,
SURAT - 395007

X.
(HASHMUKHBHAI BHANABHAI)