
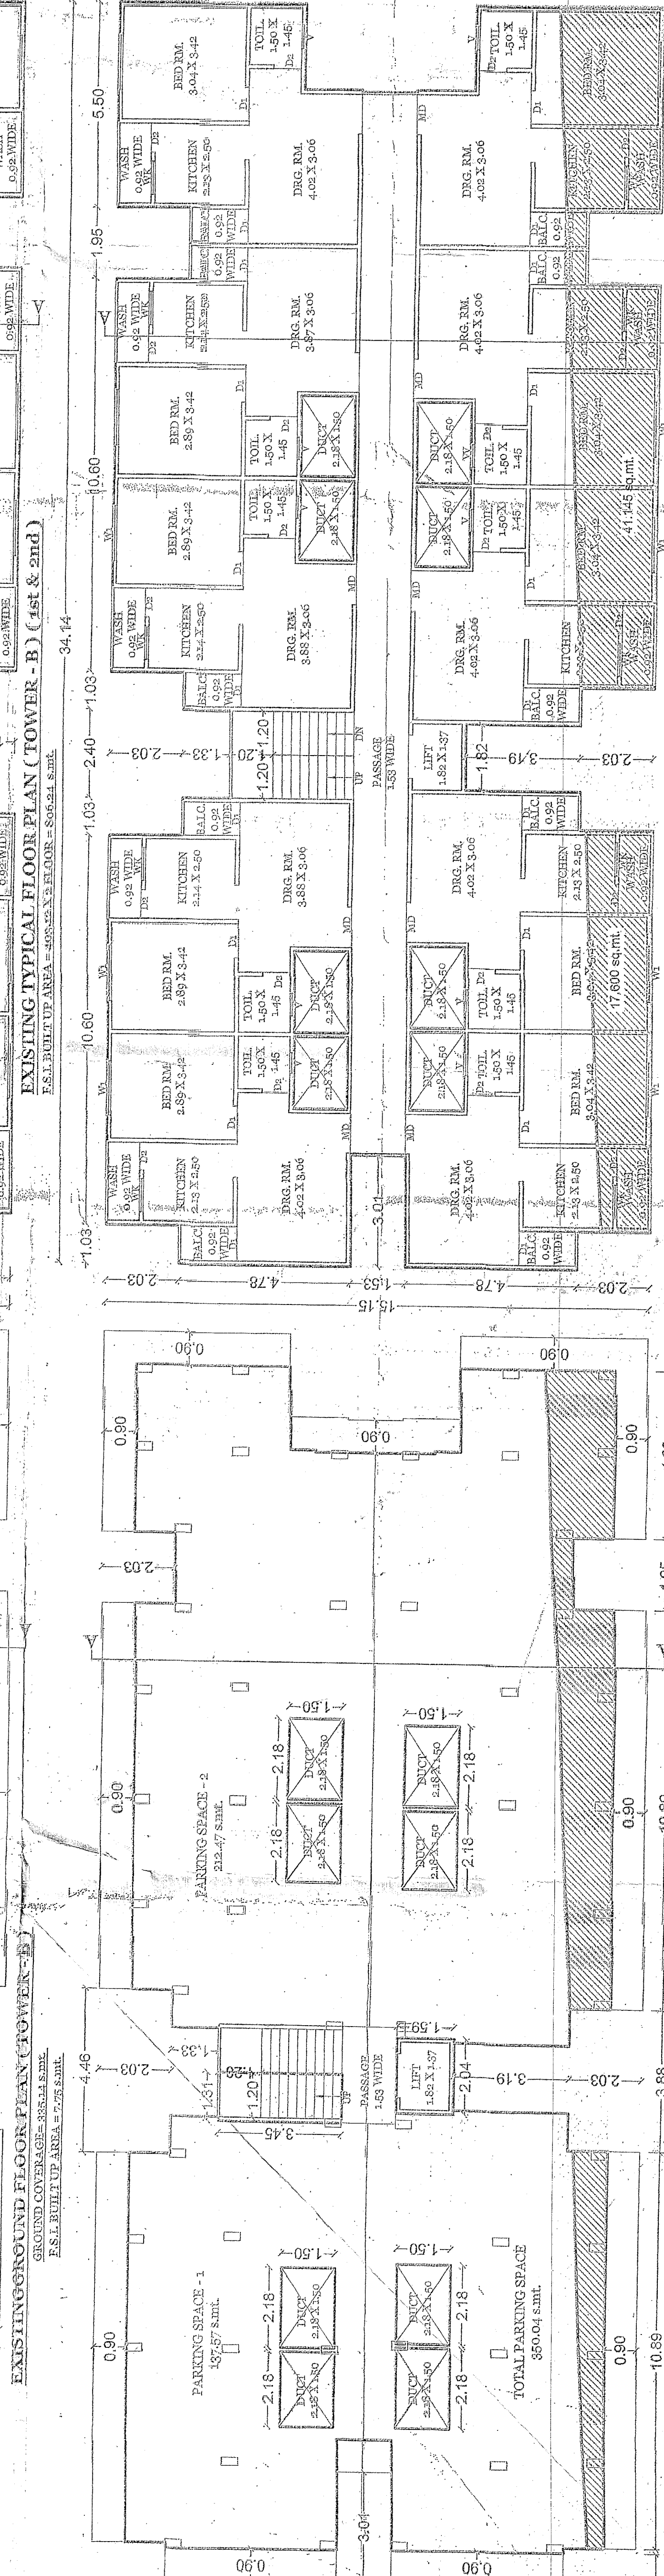
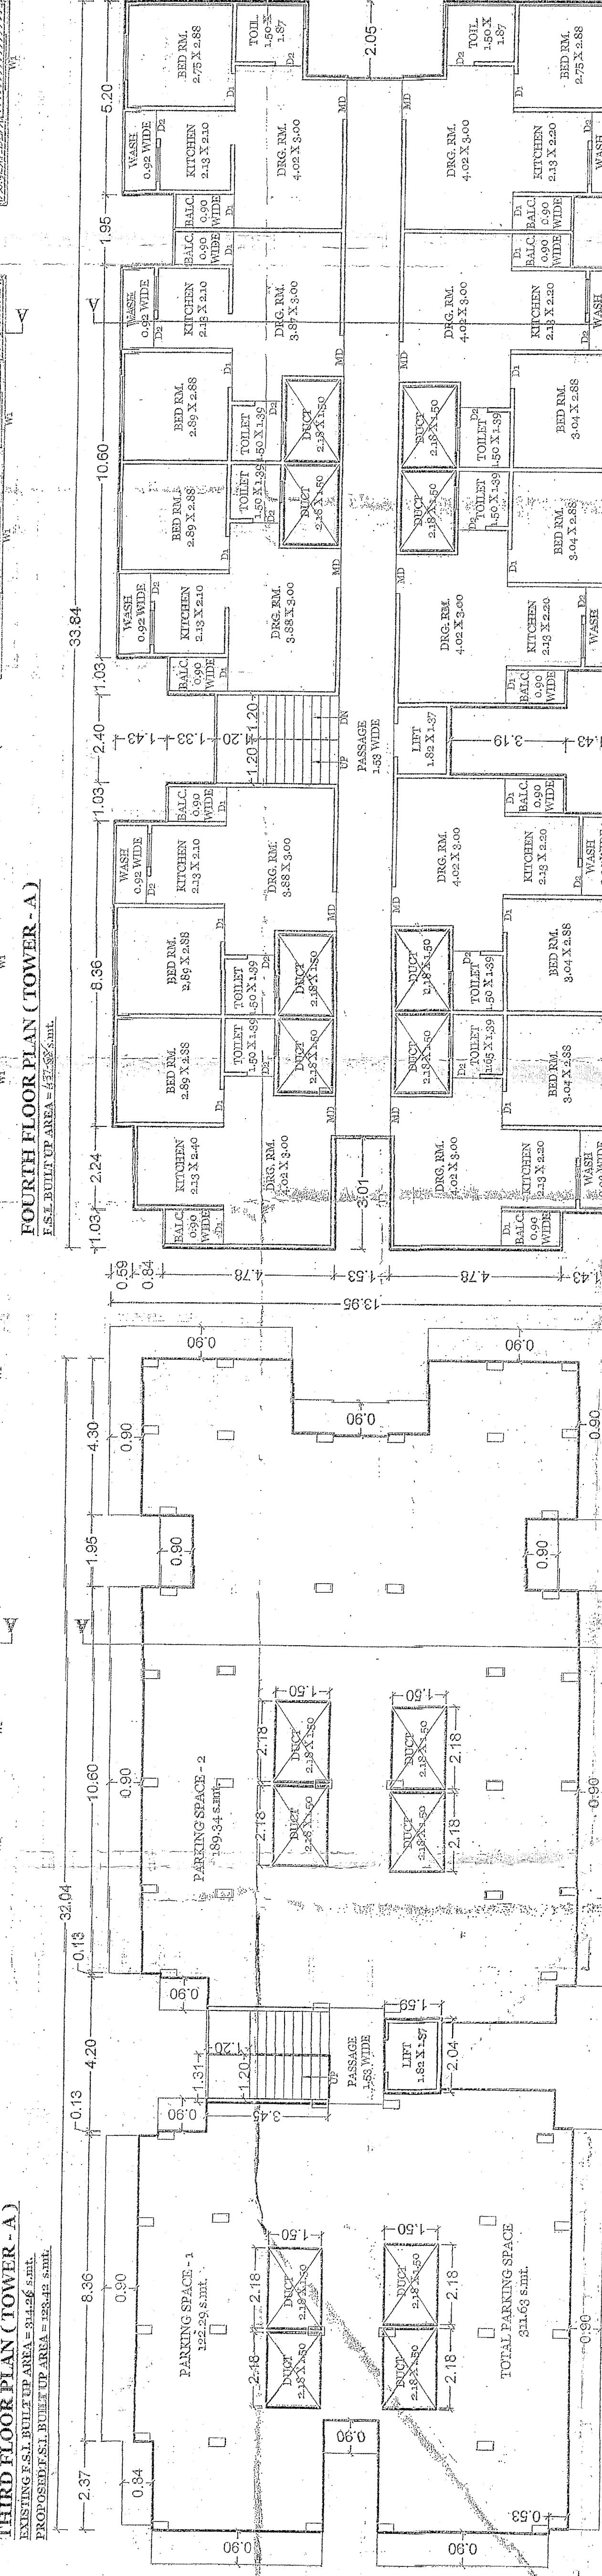
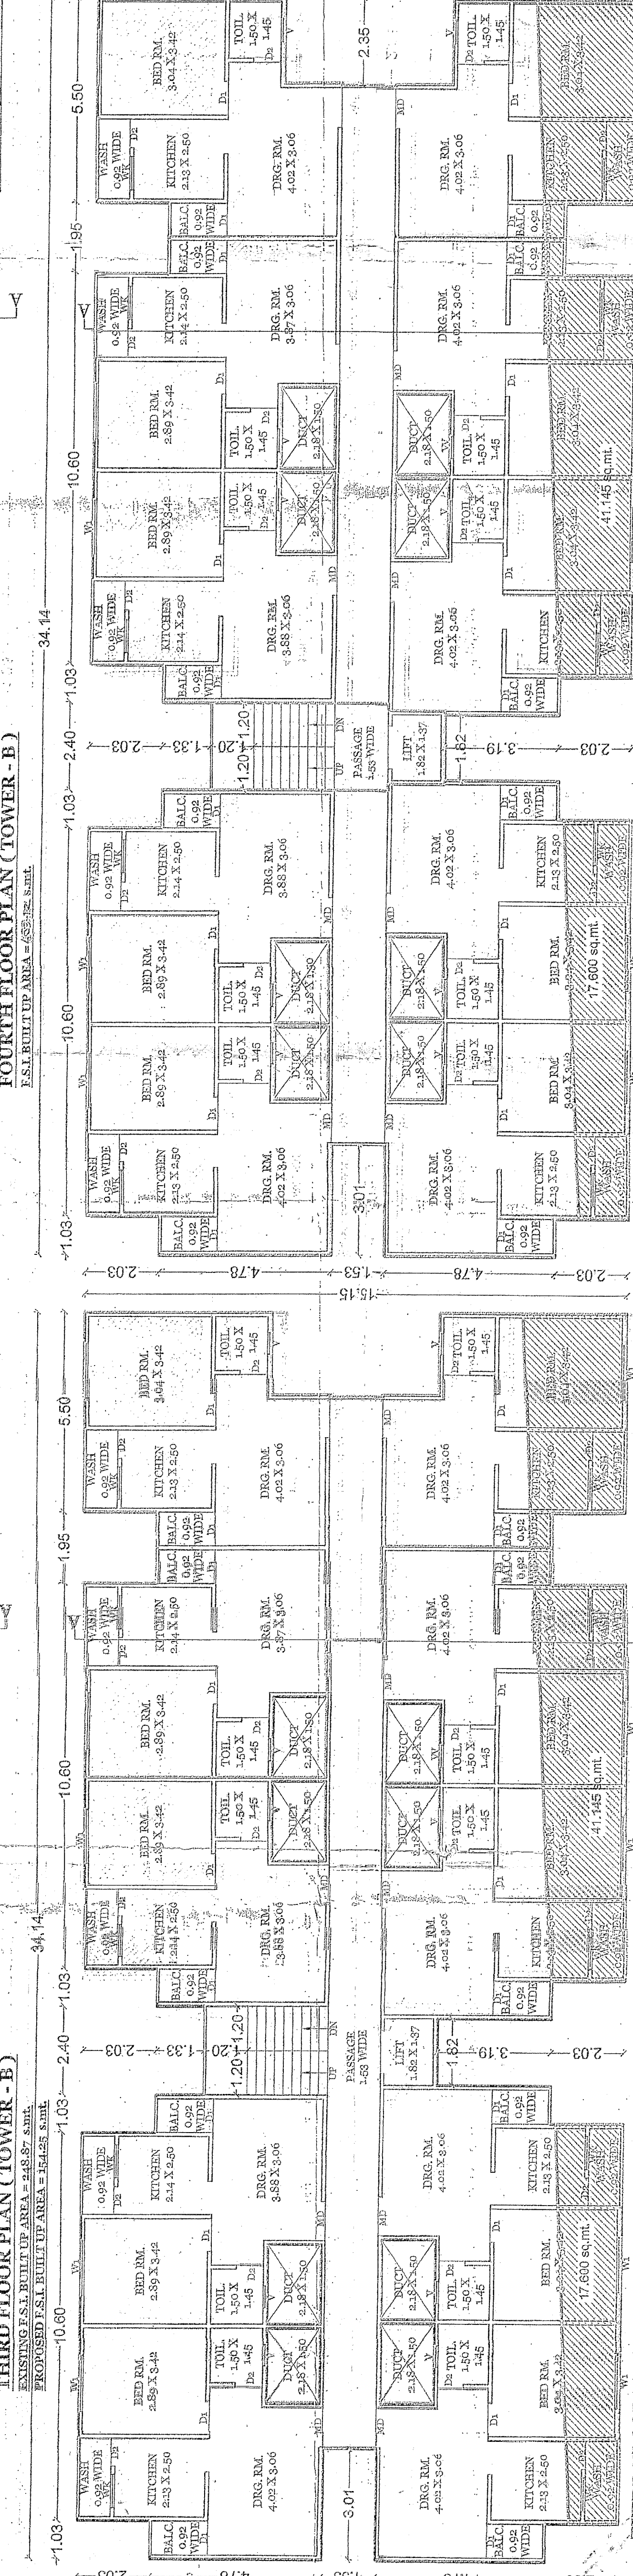


PROPOSED BUILDING PLAN FOR RESIDENCE FLATS FOR BLOCK NO.- 285, AT VILLAGE: KALALI, VADODARA.

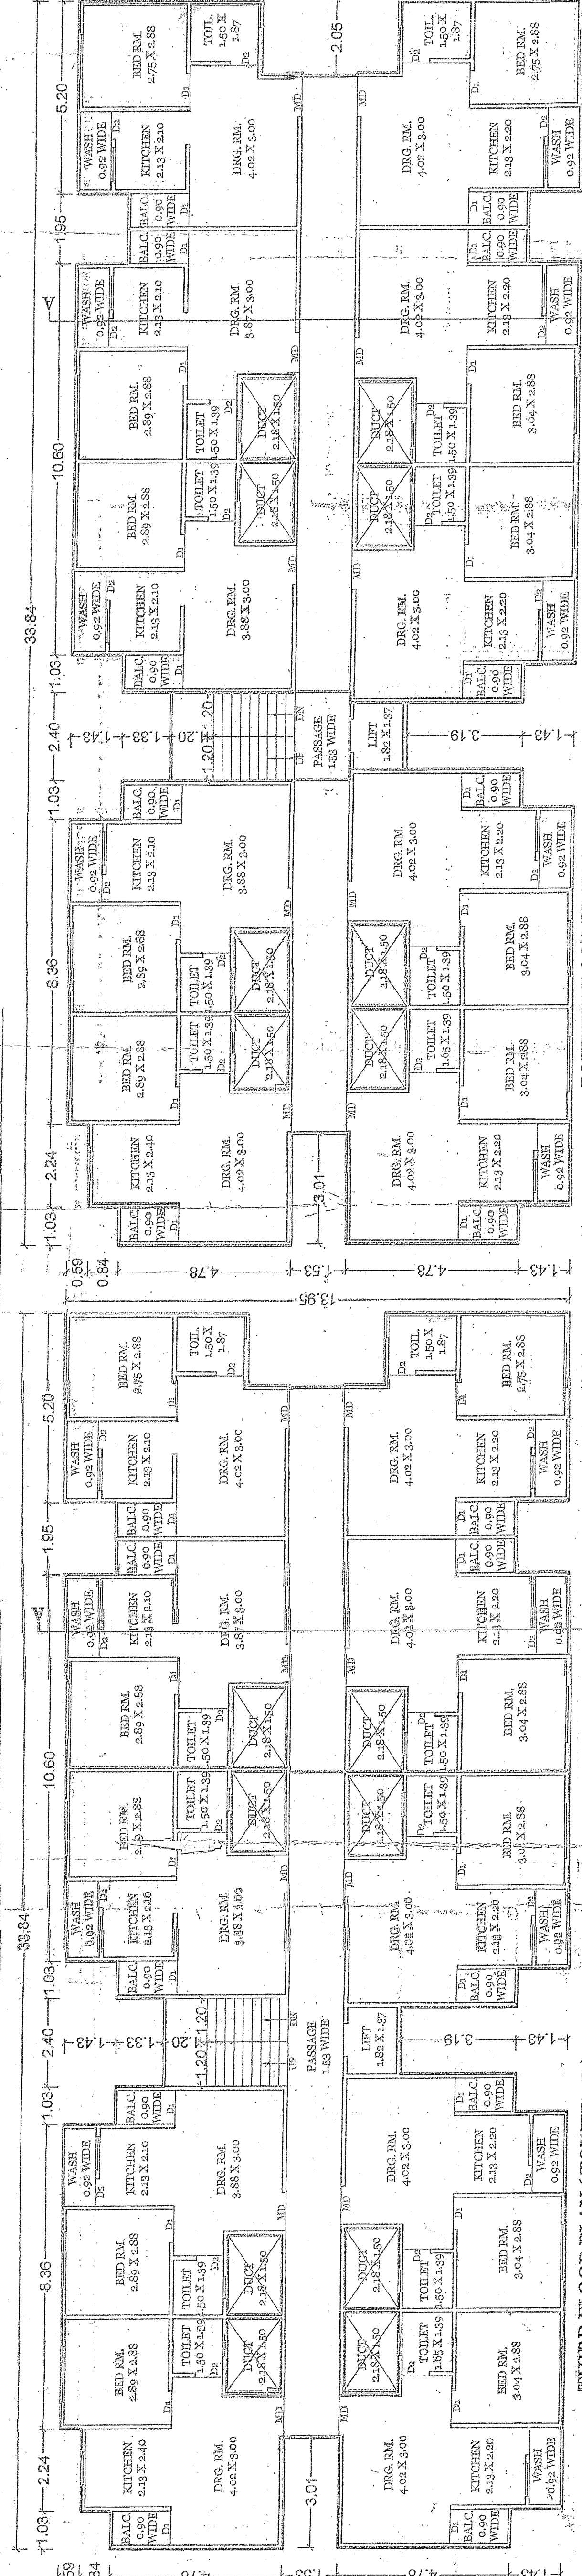

Urban Development Authority
Under Imprest - 2011
Imprest Approved No. UDA/Imp-10/2011
Date: 10/05/2013
Joint Planner
Urban Development Authority
Vadodra

Owner / Builder / Organizer / Developer
Or Authorised Agent of Owner
ATUL R. PATEL
NO. 6174700-10-3