


PROPOSED AMALGAMATION PLAN OF SR. NO. 134P1 AND 134P3/P1, NEW AMALGAMATED SR. NO. 134P1, TOTAL AMALGAMATED LAND AREA 16187.00 SQ MTS (ACRE 4.00 GUNTHA) AT VILLAGE MOTAMAVA, TALUKA RAJKOT, DISTRICT RAJKOT.

REVENUE TIPPAN

Not To Scale

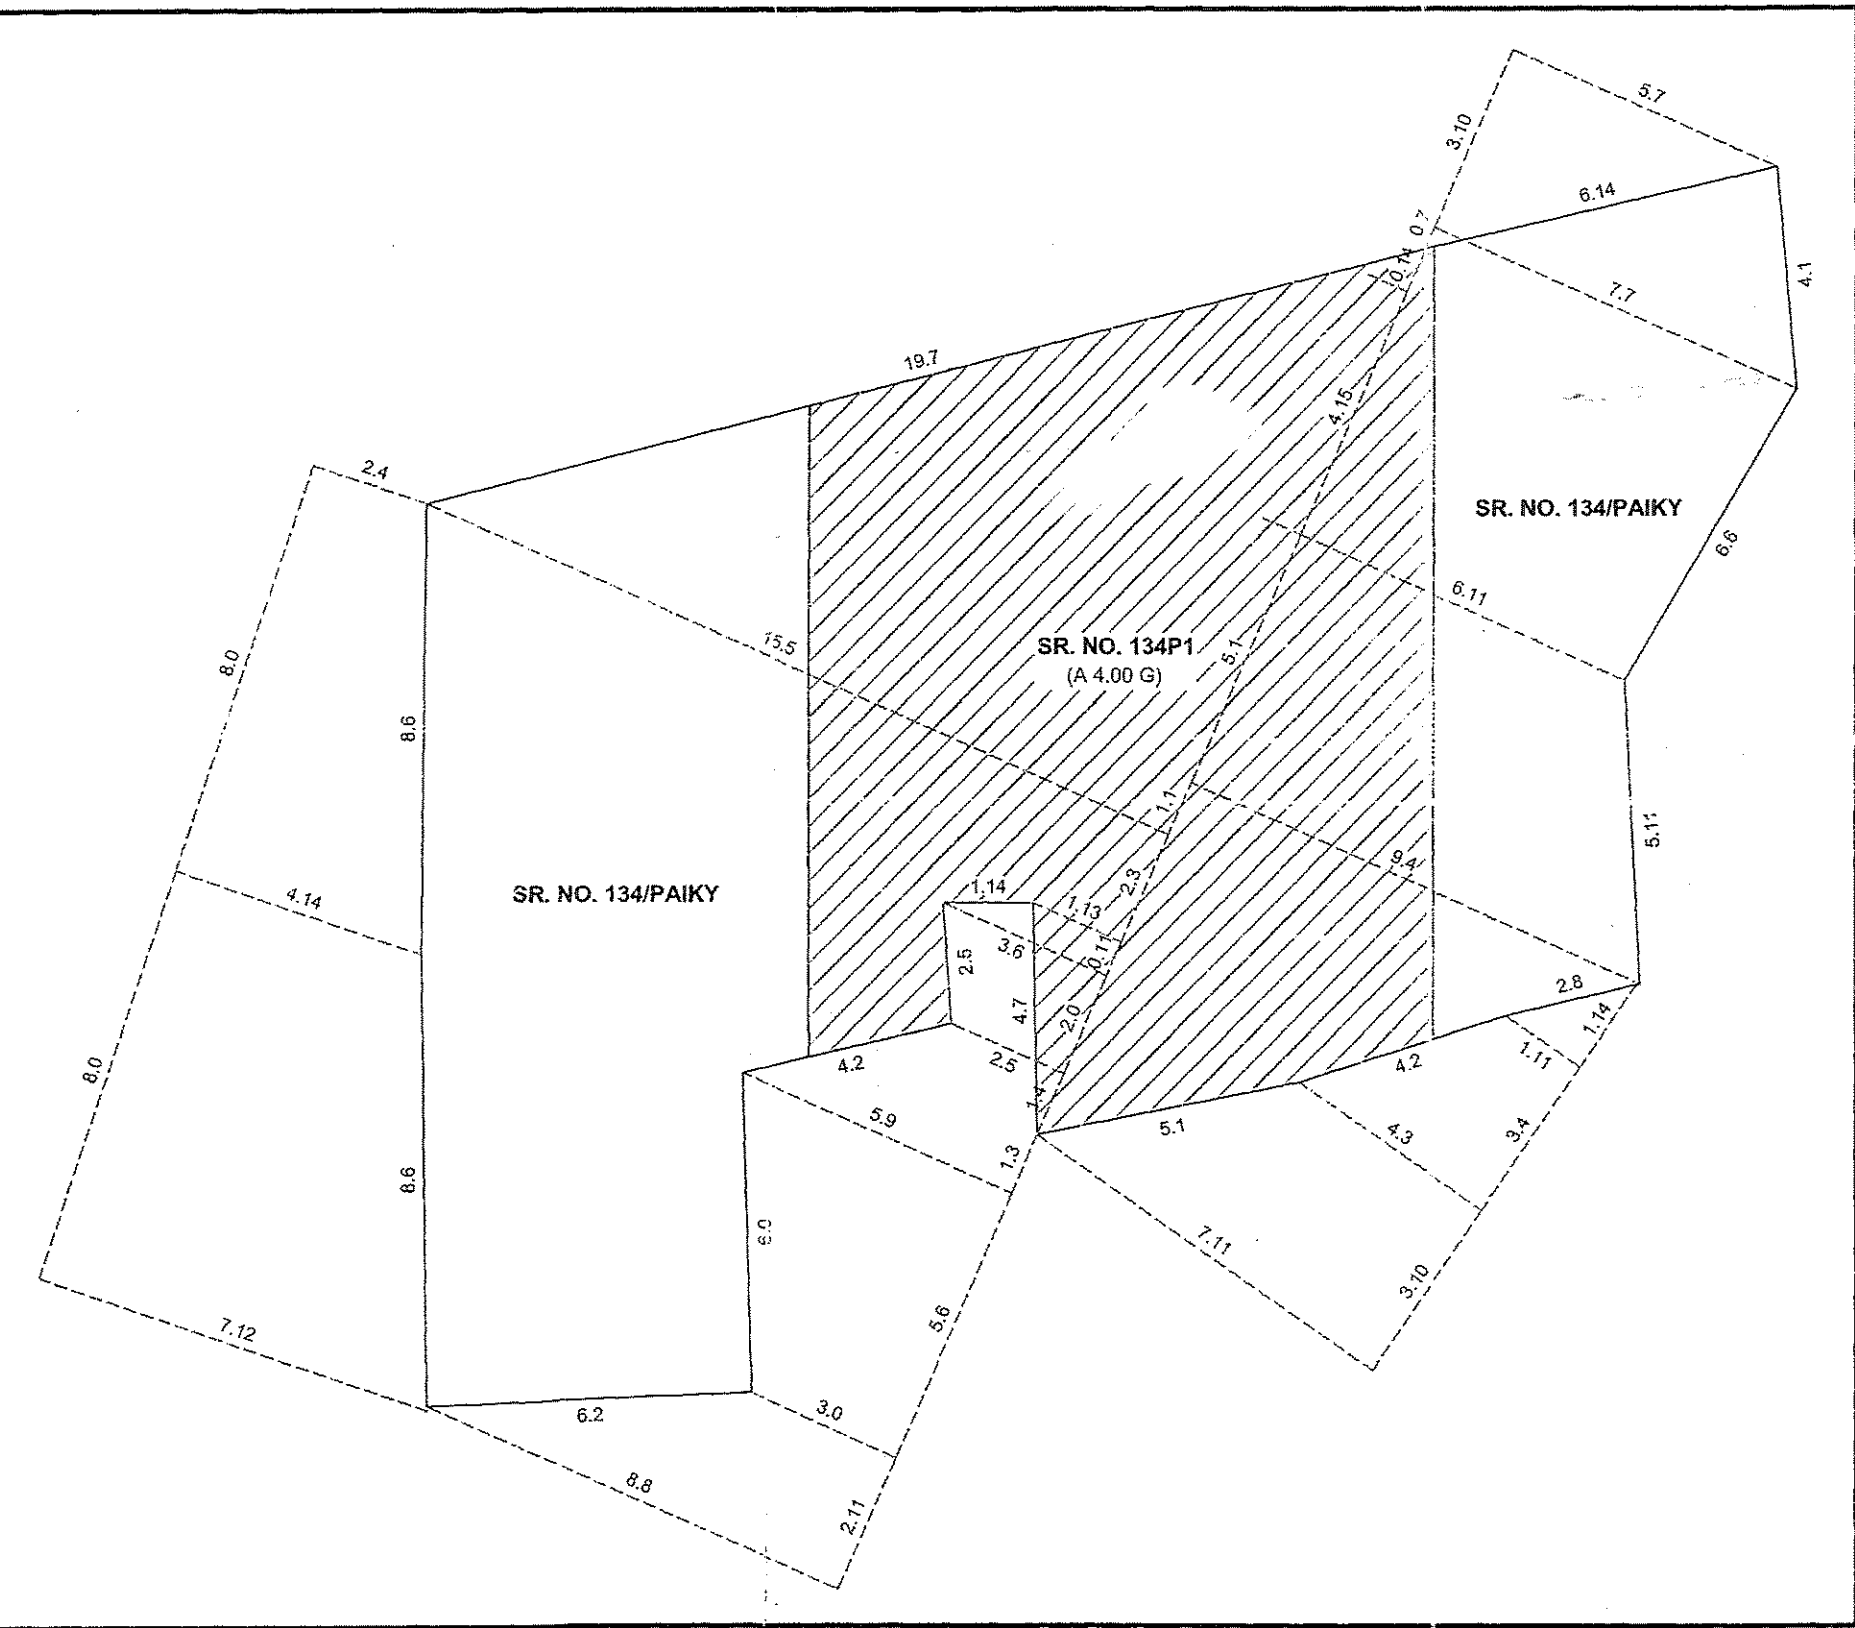

AREA TABLE


SITE PLAN

Scale : 1cm = 80mt

Part No.	Sr. No.	Acre Guntha	Area As Per Record Sq Mts
A	134P3/P1	2.08	8903.00
B	134P1	1.32	7284.00
Total Amalgamated Land Of New Sr. No. 134P1		4.00	16187.00



SCALE : 1CM = 5MT

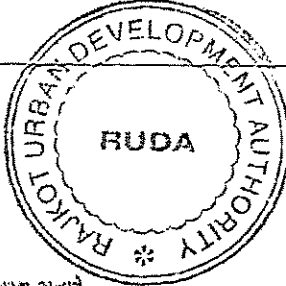

1. PARBAT TAPU MER

2. MADHU PARBAT ODEDARA

3. TAPU GANGA MER

4. LILESH TAPU MER

5. ASHOKKUMAR NEHBHAI KESHVALA

6. DHIRUBHAI NEHBHAI KESHVALA

7. RAMESHBHAI UKABHAI PIPALIYA

8. KIRANBEN RAMESHBHAI PIPALIYA

9. MAHESHBHAI ALABHAI MER

10. LILABHAI ALABHAI MER

TEJAS MEHTA

Consulting Civil Engineer,
"Tuls" Triveni Society,
Opp. S. N. Kansagara School,
University Road, RAJKOT - 5
RUDA License No. S - 201
R.M.C. License No. P -

APPROVED as amended in and sub-
ject to conditions mentioned in this
office letter No. Ruda / Tech / Des /
Dated 22/01/2021

Assistant Town Planner,
Urban Development Authority
RAJKOT