

[illegible][illegible]

FOR SHREE SANINFRASTRUCTURE


PARTNER

For, Umiva Corporation


Partner

10/11/1 UNITVA CORPORATION AUDADEV/0931 18, SUNDARA SOCIETY, MARODA, AHMEDABAD.	OWNER <i>James</i> CHOKSI JIGAR D. (B.E.Chivil) AUDA / SD-1 / 09317 E-4, KALSI APARTMENT MANINAGAR, AHMEDABAD - 380008.
---	--

DEVELOPER	STR. ENG.
<i>Kaiser</i> R. V. LESTAI AUDAENG/117 A/D AMANWADI, 17/11/12 SUREJA ESTATE ROAD, AMRAWADI, AHMEDNAD-26	<i>Kaiser</i> R. V. LESTAI AUDAENG/117 A/D AMANWADI, 17/11/12 SUREJA ESTATE ROAD, AMRAWADI, AHMEDNAD-26

Final Plan boundary and allotment of final plot is Subject to Variation by Town Planning Officer


[illegible]

..... એ શ્રી મહિર સોસાયટી
જે સુરેન્દ્રનગર શ્રીગંગાદેવ સોસાયટી
અને સુરેન્દ્રનગર શ્રીગંગાદેવ સોસાયટી
દ્વારા સંચાલિત છે તે સંબંધે


[illegible]

UNIT B.U.P AREA CALC. ON MEZZANINE FLOOR (Scale - 1cm = 2.0 mt)												Overall Area sq.mt					
9.72	4.63	9.72	4.63	9.72	4.63	9.72	4.63	9.72	4.63	9.72	4.63	9.72	4.63	9.72	4.63	9.72	4.63
SHEED NO.-31	SHEED NO.-32	SHEED NO.-33	SHEED NO.-34	SHEED NO.-35	SHEED NO.-36	SHEED NO.-37	SHEED NO.-38	SHEED NO.-39	SHEED NO.-40	SHEED NO.-41	SHEED NO.-42	SHEED NO.-43	SHEED NO.-44	SHEED NO.-45	SHEED NO.-46	SHEED NO.-47	SHEED NO.-48
9.72	4.63	9.72	4.63	9.72	4.63	9.72	4.63	9.72	4.63	9.72	4.63	9.72	4.63	9.72	4.63	9.72	4.63
SHEED NO.-49	SHEED NO.-50	SHEED NO.-51	SHEED NO.-52	SHEED NO.-53	SHEED NO.-54	SHEED NO.-55	SHEED NO.-56	SHEED NO.-57	SHEED NO.-58	SHEED NO.-59	SHEED NO.-60	SHEED NO.-61	SHEED NO.-62	SHEED NO.-63	SHEED NO.-64	SHEED NO.-65	SHEED NO.-66
9.72	4.63	9.72	4.63	9.72	4.63	9.72	4.63	9.72	4.63	9.72	4.63	9.72	4.63	9.72	4.63	9.72	4.63
SHEED NO.-69	SHEED NO.-70	SHEED NO.-71	SHEED NO.-72	SHEED NO.-73	SHEED NO.-74	SHEED NO.-75	SHEED NO.-76	SHEED NO.-77	SHEED NO.-78	SHEED NO.-79	SHEED NO.-80	SHEED NO.-81	SHEED NO.-82	SHEED NO.-83	SHEED NO.-84	SHEED NO.-85	SHEED NO.-86
9.72	4.63	9.72	4.63	9.72	4.63	9.72	4.63	9.72	4.63	9.72	4.63	9.72	4.63	9.72	4.63	9.72	4.63
SHEED NO.-89	SHEED NO.-90	SHEED NO.-91	SHEED NO.-92	SHEED NO.-93	SHEED NO.-94	SHEED NO.-95	SHEED NO.-96	SHEED NO.-97	SHEED NO.-98	SHEED NO.-99	SHEED NO.-100	SHEED NO.-101	SHEED NO.-102	SHEED NO.-103	SHEED NO.-104	SHEED NO.-105	SHEED NO.-106
9.72	4.63	9.72	4.63	9.72	4.63	9.72	4.63	9.72	4.63	9.72	4.63	9.72	4.63	9.72	4.63	9.72	4.63
SHEED NO.-109	SHEED NO.-110	SHEED NO.-111	SHEED NO.-112	SHEED NO.-113	SHEED NO.-114	SHEED NO.-115	SHEED NO.-116	SHEED NO.-117	SHEED NO.-118	SHEED NO.-119	SHEED NO.-120	SHEED NO.-121	SHEED NO.-122	SHEED NO.-123	SHEED NO.-124	SHEED NO.-125	SHEED NO.-126
9.72	4.63	9.72	4.63	9.72	4.63	9.72	4.63	9.72	4.63	9.72	4.63	9.72	4.63	9.72	4.63	9.72	4.63
SHEED NO.-129	SHEED NO.-130	SHEED NO.-131	SHEED NO.-132	SHEED NO.-133	SHEED NO.-134	SHEED NO.-135	SHEED NO.-136	SHEED NO.-137	SHEED NO.-138	SHEED NO.-139	SHEED NO.-140	SHEED NO.-141	SHEED NO.-142	SHEED NO.-143	SHEED NO.-144	SHEED NO.-145	SHEED NO.-146
9.72	4.63	9.72	4.63	9.72	4.63	9.72	4.63	9.72	4.63	9.72	4.63	9.72	4.63	9.72	4.63	9.72	4.63
SHEED NO.-149	SHEED NO.-150	SHEED NO.-151	SHEED NO.-152	SHEED NO.-153	SHEED NO.-154	SHEED NO.-155	SHEED NO.-156	SHEED NO.-157	SHEED NO.-158	SHEED NO.-159	SHEED NO.-160	SHEED NO.-161	SHEED NO.-162	SHEED NO.-163	SHEED NO.-164	SHEED NO.-165	SHEED NO.-166
9.72	4.63	9.72	4.63	9.72	4.63	9.72	4.63	9.72	4.63	9.72	4.63	9.72	4.63	9.72	4.63	9.72	4.63
SHEED NO.-169	SHEED NO.-170	SHEED NO.-171	SHEED NO.-172	SHEED NO.-173	SHEED NO.-174	SHEED NO.-175	SHEED NO.-176	SHEED NO.-177	SHEED NO.-178	SHEED NO.-179	SHEED NO.-180	SHEED NO.-181	SHEED NO.-182	SHEED NO.-183	SHEED NO.-184	SHEED NO.-185	SHEED NO.-186
9.72	4.63	9.72	4.63	9.72	4.63	9.72	4.63	9.72	4.63	9.72	4.63	9.72	4.63	9.72	4.63	9.72	4.63
SHEED NO.-189	SHEED NO.-190	SHEED NO.-191	SHEED NO.-192	SHEED NO.-193	SHEED NO.-194	SHEED NO.-195	SHEED NO.-196	SHEED NO.-197	SHEED NO.-198	SHEED NO.-199	SHEED NO.-200	SHEED NO.-201	SHEED NO.-202	SHEED NO.-203	SHEED NO.-204	SHEED NO.-205	SHEED NO.-206
9.72	4.63	9.72	4.63	9.72	4.63	9.72	4.63	9.72	4.63	9.72	4.63	9.72	4.63	9.72	4.63	9.72	4.63
SHEED NO.-209	SHEED NO.-210	SHEED NO.-211	SHEED NO.-212	SHEED NO.-213	SHEED NO.-214	SHEED NO.-215	SHEED NO.-216	SHEED NO.-217	SHEED NO.-218	SHEED NO.-219	SHEED NO.-220	SHEED NO.-221	SHEED NO.-222	SHEED NO.-223	SHEED NO.-224	SHEED NO.-225	SHEED NO.-226
9.72	4.63	9.72	4.63	9.72	4.63	9.72	4.63	9.72	4.63	9.72	4.63	9.72	4.63	9.72	4.63	9.72	4.63
SHEED NO.-229	SHEED NO.-230	SHEED NO.-231	SHEED NO.-232	SHEED NO.-233	SHEED NO.-234	SHEED NO.-235	SHEED NO.-236	SHEED NO.-237	SHEED NO.-238	SHEED NO.-239	SHEED NO.-240	SHEED NO.-241	SHEED NO.-242	SHEED NO.-243	SHEED NO.-244	SHEED NO.-245	SHEED NO.-246
9.72	4.63	9.72	4.63	9.72	4.63	9.72	4.63	9.72	4.63	9.72	4.63	9.72	4.63	9.72	4.63	9.72	4.63
SHEED NO.-249	SHEED NO.-250	SHEED NO.-251	SHEED NO.-252	SHEED NO.-253	SHEED NO.-254	SHEED NO.-255	SHEED NO.-256	SHEED NO.-257	SHEED NO.-258	SHEED NO.-259	SHEED NO.-260	SHEED NO.-261	SHEED NO.-262	SHEED NO.-263	SHEED NO.-264	SHEED NO.-265	SHEED NO.-266
9.72	4.63	9.72	4.63	9.72	4.63	9.72	4.63	9.72	4.63	9.72	4.63	9.72	4.63	9.72	4.63	9.72	4.63
SHEED NO.-269	SHEED NO.-270	SHEED NO.-271	SHEED NO.-272	SHEED NO.-273	SHEED NO.-274	SHEED NO.-275	SHEED NO.-276	SHEED NO.-277	SHEED NO.-278	SHEED NO.-279	SHEED NO.-280	SHEED NO.-281	SHEED NO.-282	SHEED NO.-283	SHEED NO.-284	SHEED NO.-285	SHEED NO.-286
9.72	4.63	9.72	4.63	9.72	4.63	9.72	4.63	9.72	4.63	9.72	4.63	9.72	4.63	9.72	4.63	9.72	4.63
SHEED NO.-289	SHEED NO.-290	SHEED NO.-291	SHEED NO.-292	SHEED NO.-293	SHEED NO.-294	SHEED NO.-295	SHEED NO.-296	SHEED NO.-297	SHEED NO.-298	SHEED NO.-299	SHEED NO.-300	SHEED NO.-301	SHEED NO.-302	SHEED NO.-303	SHEED NO.-304	SHEED NO.-305	SHEED NO.-306
9.72	4.63	9.72	4.63	9.72	4.63	9.72	4.63	9.72	4.63	9.72	4.63	9.72	4.63	9.72	4.63	9.72	4.63
SHEED NO.-309	SHEED NO.-310	SHEED NO.-311	SHEED NO.-312	SHEED NO.-313	SHEED NO.-314	SHEED NO.-315	SHEED NO.-316	SHEED NO.-317	SHEED NO.-318	SHEED NO.-319	SHEED NO.-320	SHEED NO.-321	SHEED NO.-322	SHEED NO.-323	SHEED NO.-324	SHEED NO.-325	SHEED NO.-326
9.72	4.63	9.72	4.63	9.72	4.63	9.72	4.63	9.72	4.63	9.72	4.63	9.72	4.63	9.72	4.63	9.72	4.63
SHEED NO.-329	SHEED NO.-330	SHEED NO.-331	SHEED NO.-332	SHEED NO.-333	SHEED NO.-334	SHEED NO.-335	SHEED NO.-336	SHEED NO.-337	SHEED NO.-338	SHEED NO.-339	SHEED NO.-340	SHEED NO.-341	SHEED NO.-342	SHEED NO.-343	SHEED NO.-344	SHEED NO.-345	SHEED NO.-346
9.72	4.63	9.72	4.63	9.72	4.63	9.72	4.63	9.72	4.63	9.72	4.63	9.72	4.63	9.72	4.63	9.72	4.63
SHEED NO.-349	SHEED NO.-350	SHEED NO.-351	SHEED NO.-352	SHEED NO.-353	SHEED NO.-354	SHEED NO.-355	SHEED NO.-356	SHEED NO.-357	SHEED NO.-358	SHEED NO.-359	SHEED NO.-360	SHEED NO.-361	SHEED NO.-362	SHEED NO.-363	SHEED NO.-364	SHEED NO.-365	SHEED NO.-366
9.72	4.63	9.72	4.63	9.72	4.63	9.72	4.63	9.72	4.63	9.72	4.63	9.72	4.63	9.72	4.63	9.72	4.63
SHEED NO.-369	SHEED NO.-370	SHEED NO.-371	SHEED NO.-372	SHEED NO.-373	SHEED NO.-374	SHEED NO.-375	SHEED NO.-376	SHEED NO.-377	SHEED NO.-378	SHEED NO.-379	SHEED NO.-380	SHEED NO.-381	SHEED NO.-382	SHEED NO.-383	SHEED NO.-384	SHEED NO.-385	SHEED NO.-386
9.72	4.63	9.72	4.63	9.72	4.63	9.72	4.63	9.72	4.63	9.72	4.63	9.72	4.63	9.72	4.63	9.72	4.63
SHEED NO.-389	SHEED NO.-390	SHEED NO.-391	SHEED NO.-392	SHEED NO.-393	SHEED NO.-394	SHEED NO.-395	SHEED NO.-396	SHEED NO.-397	SHEED NO.-398	SHEED NO.-399	SHEED NO.-400	SHEED NO.-401	SHEED NO.-402	SHEED NO.-403	SHEED NO.-404	SHEED NO.-405	SHEED NO.-406
9.72	4.63	9.72	4.63	9.72	4.63	9.72	4.63	9.72	4.63	9.72	4.63	9.72	4.63	9.72	4.63	9.72	4.63
SHEED NO.-409	SHEED NO.-410	SHEED NO.-411	SHEED NO.-412	SHEED NO.-413	SHEED NO.-414	SHEED NO.-415	SHEED NO.-416	SHEED NO.-417	SHEED NO.-418	SHEED NO.-419	SHEED NO.-420	SHEED NO.-421	SHEED NO.-422	SHEED NO.-423	SHEED NO.-424	SHEED NO.-425	SHEED NO.-426
9.72	4.63	9.72	4.63	9.72	4.63	9.72	4.63	9.72	4.63	9.72	4.63	9.72	4.63	9.72	4.63	9.72	4.63
SHEED NO.-429	SHEED NO.-430	SHEED NO.-431	SHEED NO.-432	SHEED NO.-433	SHEED NO.-434	SHEED NO.-435	SHEED NO.-436	SHEED NO.-437	SHEED NO.-438	SHEED NO.-439	SHEED NO.-440	SHEED NO.-441	SHEED NO.-442	SHEED NO.-443	SHEED NO.-444	SHEED NO.-445	SHEED NO.-446
9.72	4.63	9.72	4.63	9.72	4.63	9.72	4.63	9.72	4.63	9.72	4.63	9.72	4.63	9.72	4.63	9.72	4.63
SHEED NO.-449	SHEED NO.-450	SHEED NO.-451	SHEED NO.-452	SHEED NO.-453	SHEED NO.-454	SHEED NO.-455	SHEED NO.-456	SHEED NO.-457	SHEED NO.-458	SHEED NO.-459	SHEED NO.-460	SHEED NO.-461	SHEED NO.-462	SHEED NO.-463	SHEED NO.-464	SHEED NO.-465	SHEED NO.-466
9.72	4.63	9.72	4.63	9.72	4.63	9.72	4.63	9.72	4.63	9.72	4.63	9.72	4.63	9.72	4.63	9.72	4.63
SHEED NO.-469	SHEED NO.-470	SHEED NO.-471	SHEED NO.-472	SHEED NO.-473	SHEED NO.-474	SHEED NO.-475	SHEED NO.-476	SHEED NO.-477	SHEED NO.-478	SHEED NO.-479	SHEED NO.-480	SHEED NO.-481	SHEED NO.-482	SHEED NO.-483	SHEED NO.-484	SHEED NO.-485	SHEED NO.-486
9.72	4.63	9.72	4.63	9.72	4.63	9.72	4.63	9.72	4.63	9.72	4.63	9.72	4.63	9.72	4.63	9.72	4.63
SHEED NO.-489	SHEED NO.-490	SHEED NO.-491	SHEED NO.-492	SHEED NO.-493	SHEED NO.-494	SHEED NO.-495	SHEED NO.-496	SHEED NO.-497	SHEED NO.-498	SHEED NO.-499	SHEED NO.-500	SHEED NO.-501	SHEED NO.-502	SHEED NO.-503	SHEED NO.-504	SHEED NO.-505	SHEED NO.-506
9.72	4.63	9.72	4.63	9.72	4.63	9.72	4.63	9.72	4.63	9.72	4.63	9.72	4.63	9.72	4.63	9.72	4.63
SHEED NO.-509	SHEED NO.-510	SHEED NO.-511	SHEED NO.-512	SHEED NO.-513	SHEED NO.-514	SHEED NO.-515	SHEED NO.-516	SHEED NO.-517	SHEED NO.-518	SHEED NO.-519	SHEED NO.-520	SHEED NO.-521	SHEED NO.-522	SHEED NO.-523	SHEED NO.-524	SHEED NO.-525	SHEED NO.-526
9.72	4.63	9.72	4.63	9.72	4.63	9.72	4.63	9.72	4.63	9.72	4.63	9.72	4.63	9.72	4.63	9.72	4.63
SHEED NO.-529	SHEED NO.-530	SHEED NO.-531	SHEED NO.-532	SHEED NO.-533	SHEED NO.-534	SHEED NO.-535	SHEED NO.-536	SHEED NO.-537	SHEED NO.-538	SHEED NO.-539	SHEED NO.-540	SHEED NO.-541	SHEED NO.-542	SHEED NO.-543	SHEED NO.-544	SHEED NO.-545	SHEED NO.-546
9.72	4.63	9.72	4.63	9.72	4.63	9.72	4.63	9.72	4.63	9.72	4.63	9.72	4.63	9.72	4.63	9.72	4.63
SHEED NO.-549	SHEED NO.-550	SHEED NO.-551	SHEED NO.-552	SHEED NO.-553	SHEED NO.-554	SHEED NO.-555	SHEED NO.-556	SHEED NO.-557	SHEED NO.-558	SHEED NO.-559	SHEED NO.-560	SHEED NO.-561	SHEED NO.-562	SHEED NO.-563	SHEED NO.-564	SHEED NO.-565	SHEED NO.-566
9.72	4.63	9.72	4.63	9.72	4.63	9.72	4.63	9.72	4.63	9.72	4.63	9.72	4.63	9.72	4.63	9.72	4.63
SHEED NO.-569	SHEED NO.-570	SHEED NO.-571	SHEED NO.-572	SHEED NO.-573	SHEED NO.-574	SHEED NO.-575	SHEED NO.-576	SHEED NO.-577	SHEED NO.-578	SHEED NO.-579	SHEED NO.-580	SHEED NO.-581	SHEED NO.-582	SHEED NO.-583	SHEED NO.-584	SHEED NO.-585	SHEED NO.-586
9.72	4.63	9.72	4.63	9.72	4.63	9.72	4.63	9.72	4.63	9.72	4.63	9.72	4.63	9.72	4.63	9.72	4.63
SHEED NO.-589	SHEED NO.-590	SHEED NO.-591	SHEED NO.-592	SHEED NO.-593	SHEED NO.-594	SHEED NO.-595	SHEED NO.-596	SHEED NO.-597	SHEED NO.-598	SHEED NO.-599	SHEED NO.-600	SHEED NO.-601	SHEED NO.-602	SHEED NO.-603	SHEED NO.-604	SHEED NO.-605	SHEED NO.-606
9.72	4.63	9.72	4.63	9.72	4.63	9.72	4.63	9.72	4.63	9.72	4.63	9.72	4.63	9.72	4.63	9.72	4.63
SHEED NO.-609	SHEED NO.-610	SHEED NO.-611	SHEED NO.-612	SHEED NO.-613	SHEED NO.-614	SHEED NO.-615	SHEED NO.-616	SHEED NO.-617	SHEED NO.-618	SHEED NO.-619	SHEED NO.-620	SHEED NO.-621	SHEED NO.-622	SHEED NO.-623	SHEED NO.-624	SHEED NO.-625	SHEED NO.-626
9.72	4.63	9.72	4.63	9.72	4.63	9.72	4.63	9.72	4.63	9.72	4.63	9.72	4.63	9.72	4.63	9.72	4.63
SHEED NO.-629	SHEED NO.-630	SHEED NO.-631	SHEED NO.-632	SHEED NO.-633	SHEED NO.-634	SHEED NO.-635	SHEED NO.-636	SHEED NO.-637	SHEED NO.-638	SHEED NO.-639	SHEED NO.-640	SHEED NO.-641	SHEED NO.-642	SHEED NO.-643	SHEED NO.-644	SHEED NO.-645	SHEED NO.-646
9.72	4.63	9.72	4.63	9.72	4.63	9.72	4.63	9.72	4.63	9.72	4.63	9.72	4.63	9.72	4.63	9.72	4.63
SHEED NO.-649	SHEED NO.-650	SHEED NO.-651	SHEED NO.-652	SHEED NO.-653	SHEED NO.-654	SHEED NO.-655	SHEED NO.-656	SHEED NO.-657	SHEED NO.-658	SHEED NO.-659	SHEED NO.-660	SHEED NO.-661	SHEED NO.-662	SHEED NO.-663	SHEED NO.-664	SHEED NO.-665	SHEED NO.-666
9.72	4.63	9.72	4.63	9													


UNIT B. UP AREA CALC. ON GROUND FLOOR (Scale :- 1cm = 2.0 mt.)

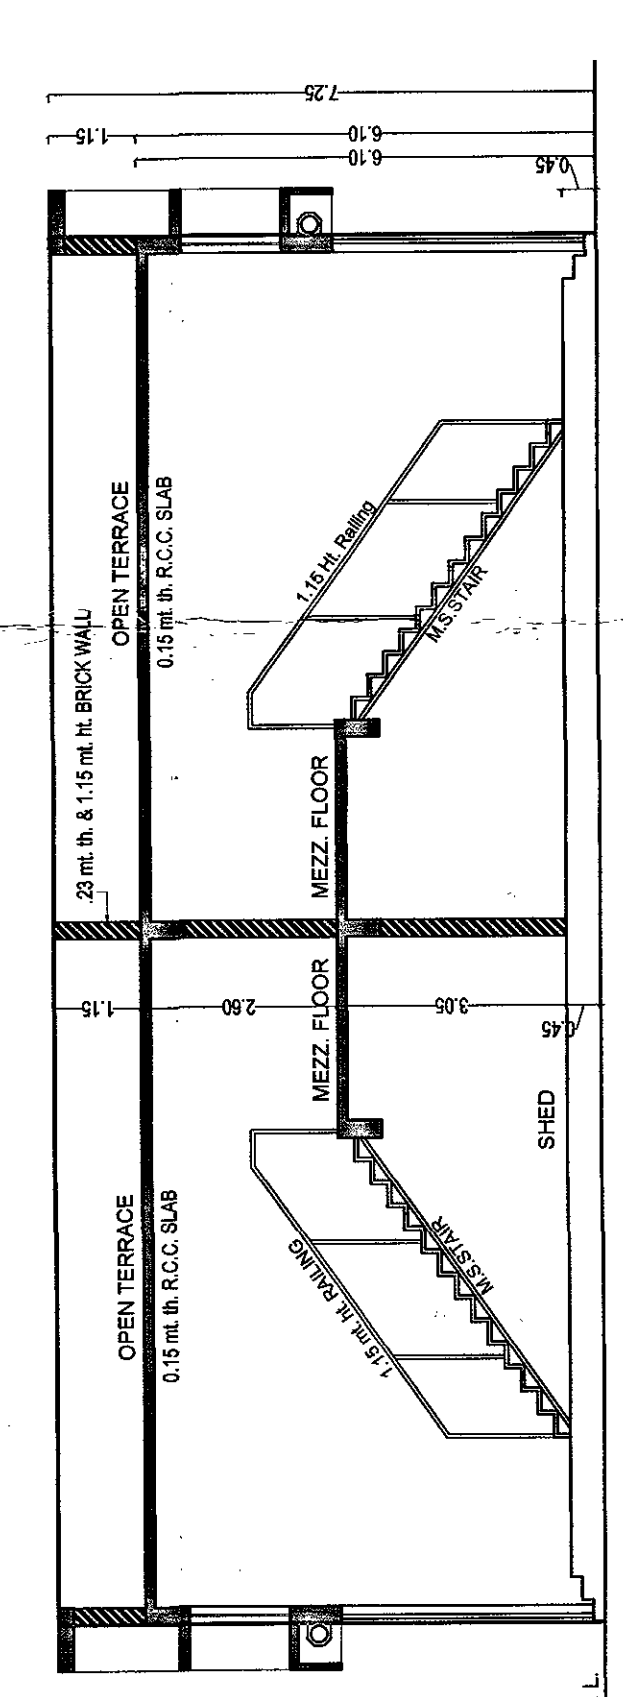


SECTION-AA

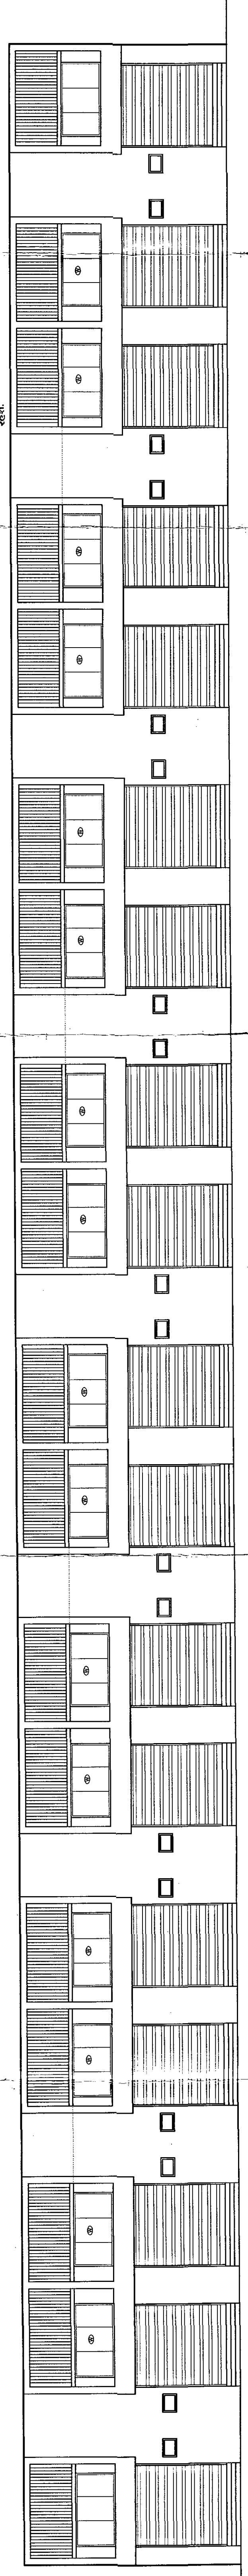

ELEVATION

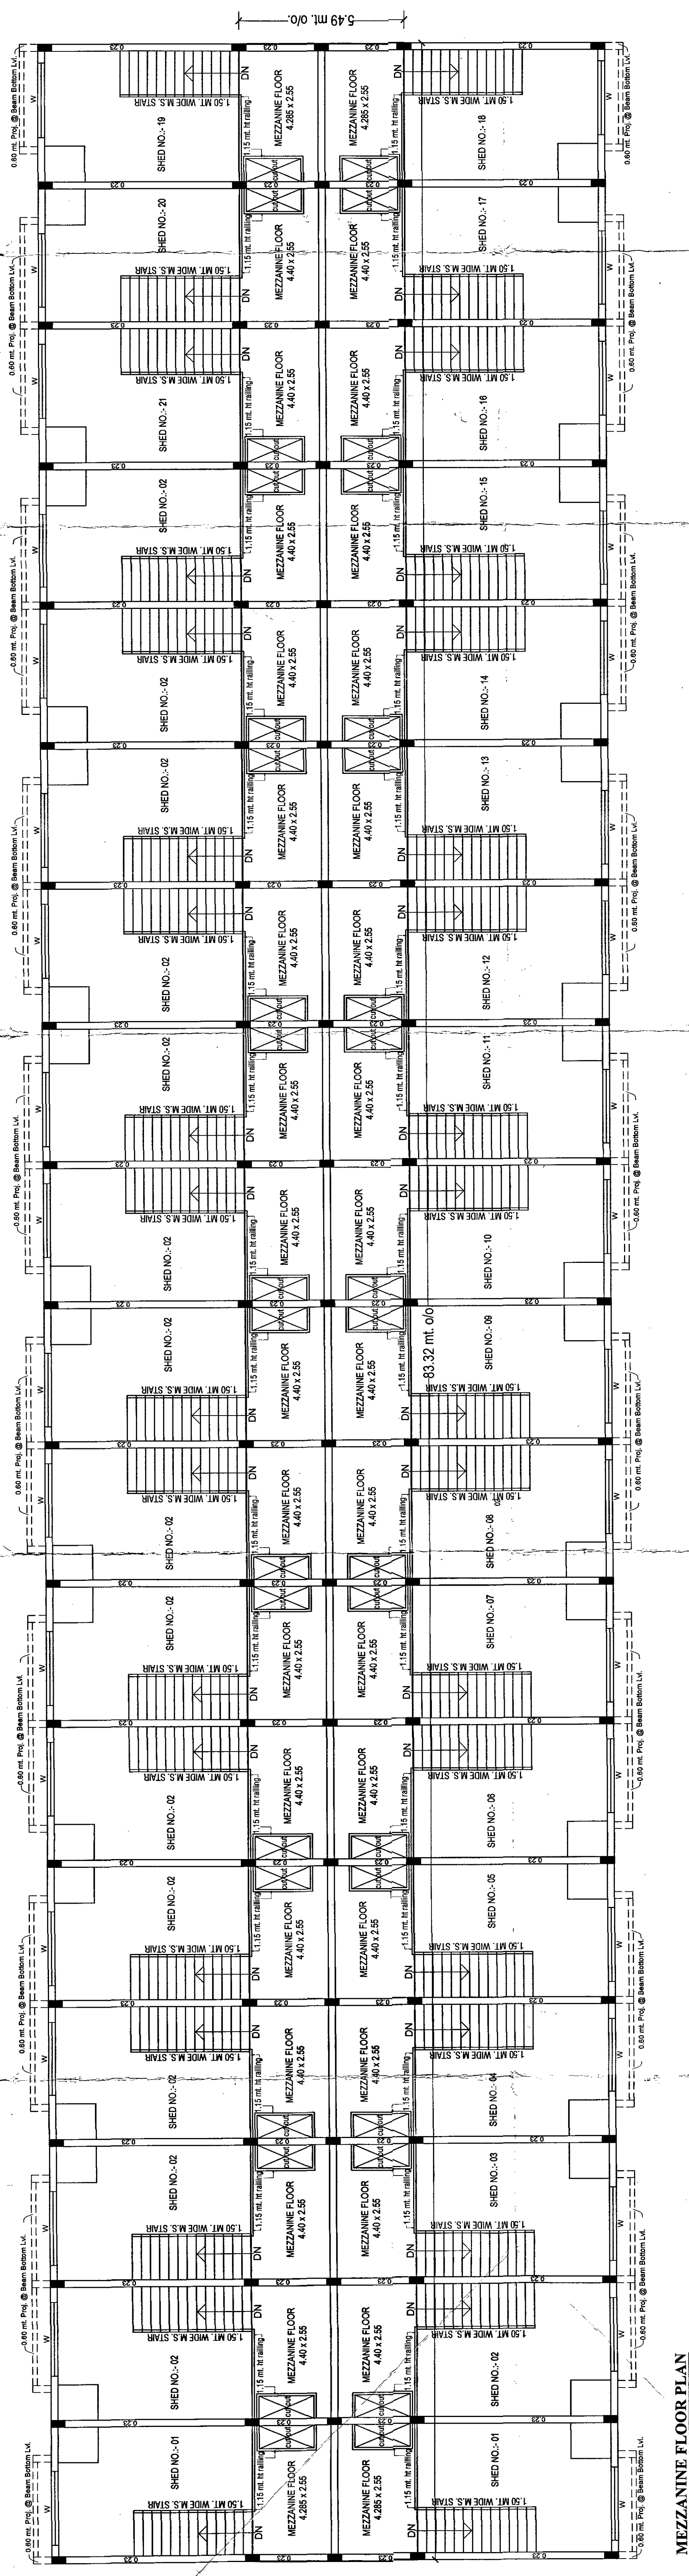

MEZZANINE FLOOR PLAN

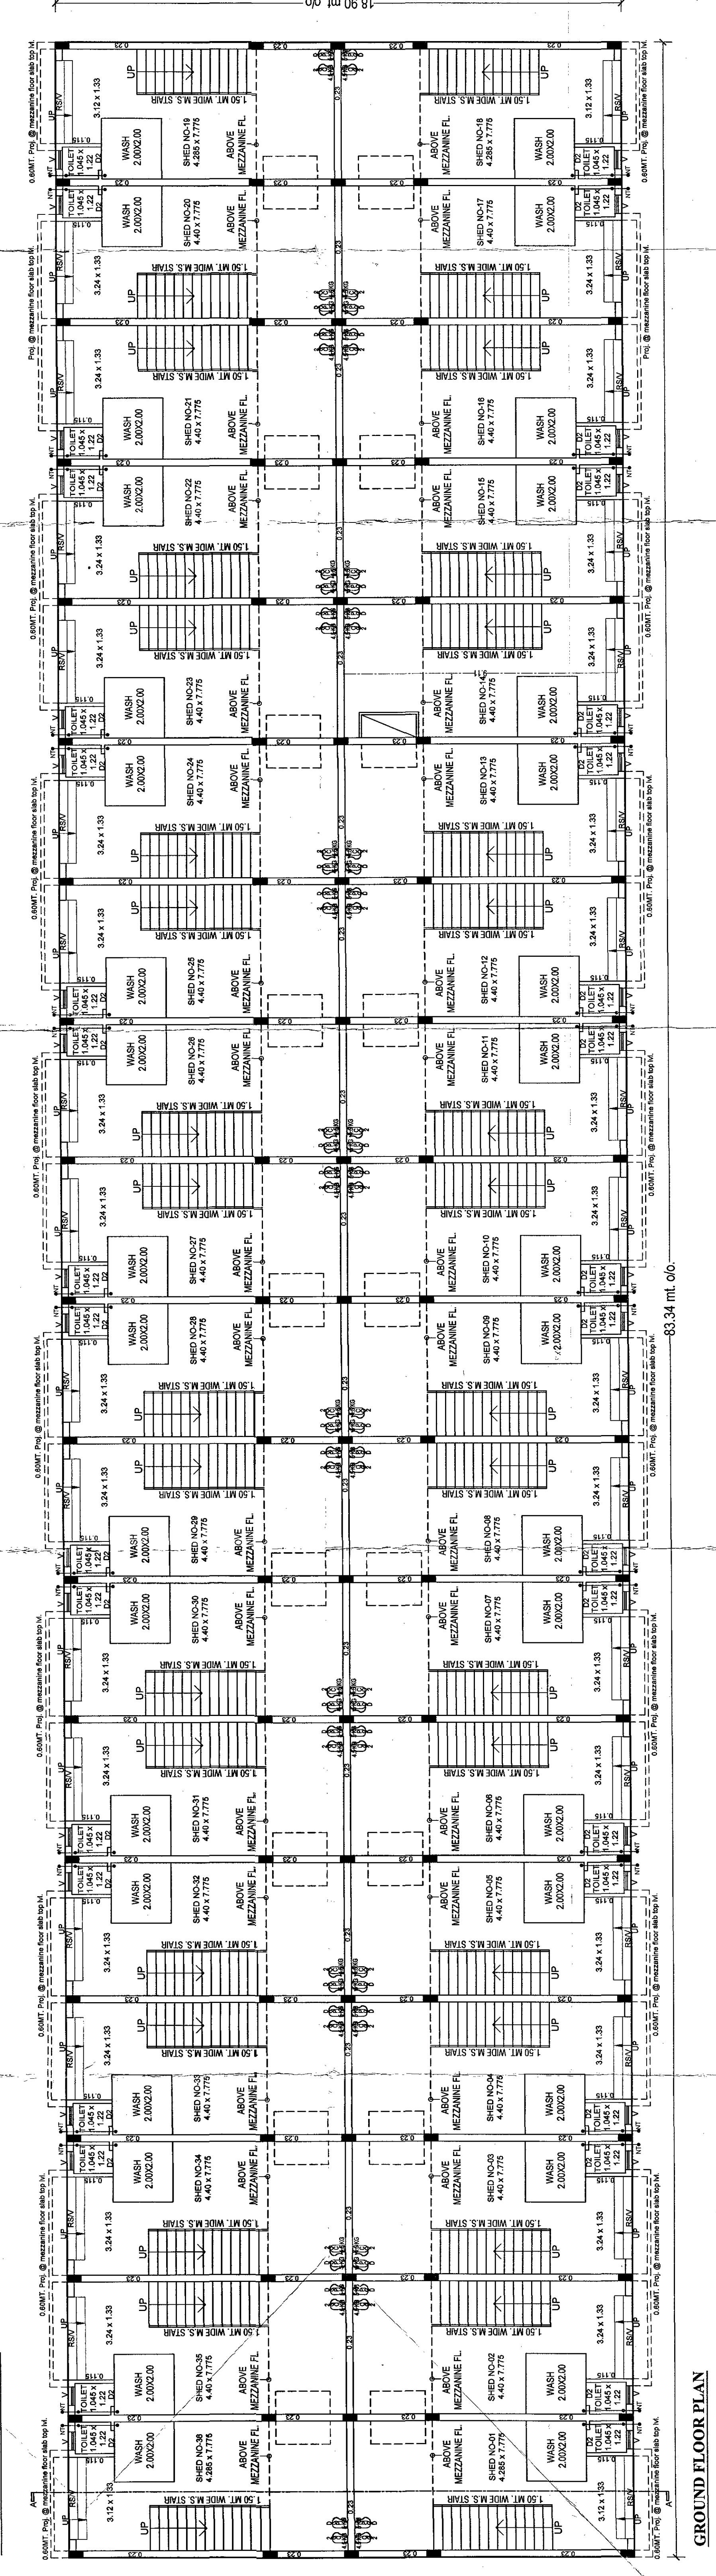

GROUND FLOOR PLAN

PLAN SHOWING PROPOSE INDUSTRIAL BUILDING ON NO. 87 (OLD BLOCK NO. 385) OF P. NO. 238, P. NO. 238, D.T.P.S. NO. 117 (KATHWADA), VILLAGE - KATHWADA, TA. - DASKROI, DISTRICT - AHMEDABAD.										(SHEET - 02/03)	
SCALE - 1 CM = 1 MT.											
ZONE - GENERAL INDUSTRIAL (G)											
USE - INDUSTRIAL SHED											
BUILT UP AREA TABLE										SMT	
PROP. BUILT UP AREA ON GROUND FLOOR										1954.41	
TOTAL PROP. BUILT UP AREA										2109.33	
F. & I. AREA TABLE										SMT	
PROP. F. & I. ON FIRST FLOOR										473.92	
TOTAL PROP. F. & I. USED										2109.33	
UNIT (KGS.)										FLOOR AREA (SMT.)	
FLOOR										USE	
GROUND										SHED	
MEZZANINE										STONE	
TOTAL										38	
TOTAL										38	
BUILT UP & F. & I. AREA CAL											
92.48 x 9.45 = 873.94										= 873.94	
21.07 x 27.41 = 576.73										= 576.73	
TOTAL										= 1450.67	
LESS :-											
A. 6.08 x 5.03 x 0.215 = 6.57										= 6.57	
B. 0.23 x 9.87 = 2.27										= 2.27	
C. 0.38 x 19.01 = 7.22										= 7.22	
D. 0.38 x 28.15 = 10.70										= 10.70	
TOTAL										= 26.76	
TOTAL LESS AREA = 26.76 Smt.											
1450.67 - 26.76 = 1403.91 Smt.											
GR. FL. BUILT UP AREA = 1954.41 Smt.											
BUILT UP & F. & I. AREA CAL											
92.48 x 2.74 = 253.39										= 253.39	
6.08 x 9.26 = 56.11										= 56.11	
5.87 x 18.52 = 108.71										= 108.71	
5.55 x 9.86 = 55.71										= 55.71	
TOTAL										= 473.92	
MEZZ. FL. BUILT UP AREA = 473.92 Smt.											
UNIT BUILT-UP AREA										UNIT BUILT-UP AREA	
SHED NO.										SHED NO.	
GROUND FL.										GROUND FL.	
MEZZA FL.										MEZZA FL.	
TOTAL										TOTAL	
37 43.75 12.08 55.84										38 43.75 12.08 55.84	
39 43.75 12.08 55.84										40 43.75 12.08 55.84	
41 43.75 12.08 55.84										42 43.75 12.08 55.84	
381 43.75 12.08 55.84										382 43.75 12.08 55.84	
383 43.75 12.08 55.84</											