



AHMEDABAD MUNICIPAL CORPORATION

SARADAR PATEL BHAVAN, DANAPTH, AHMEDABAD

DRAFT TOWN PLANNING SCHEME NO. :- 76/B (CHANDKHEDA)


(AS SUBMITTED TO STATE GOVT. UNDER SEC. 48(1) OF THE GUJARAT TOWN PLANNING & URBAN DEVELOPMENT ACT 1976)

R.S NO.:- 71/1
O.P NO. 108 O.P NO. AREA 6880.00 SQ.MT.
F.P NO. 108 F.P NO. AREA 4127.00 SQ.MT.



- T.P.S. BOUNDARY
- SURVEY NUMBER BOUNDARY
- ORIGINAL PLOT BOUNDARY
- FINAL PLOT BOUNDARY
- T.P. ROAD

SCALE 1 C.M. = 10.0 MT.

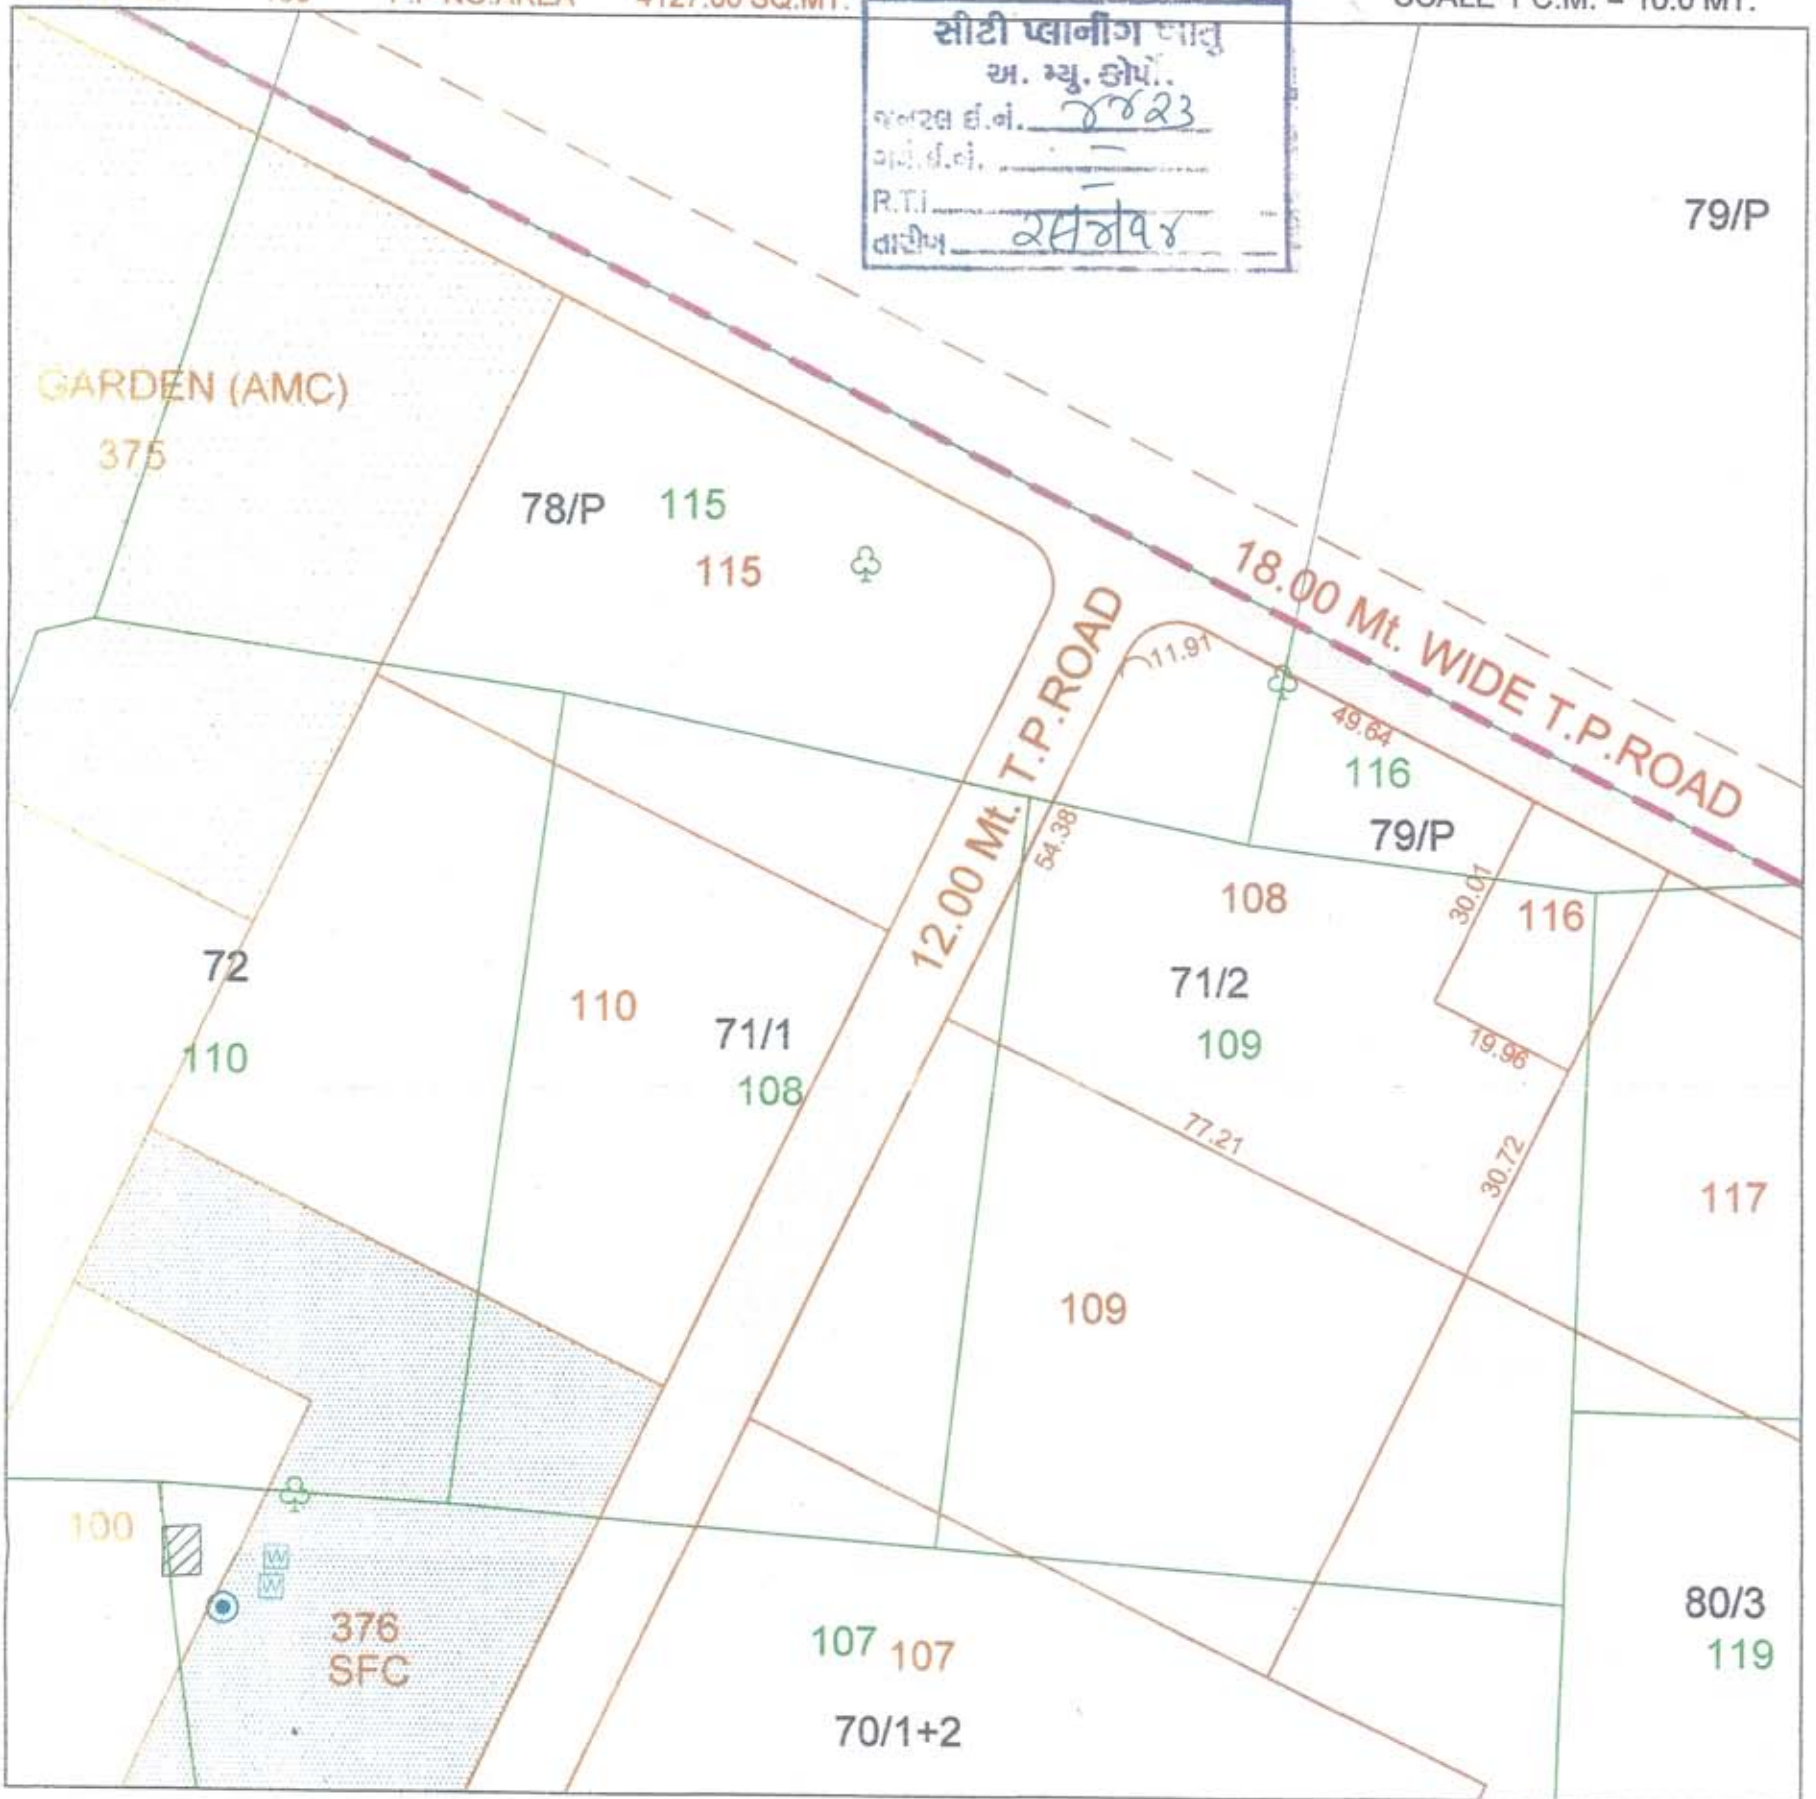

This part plan is certified for the F.P.No.:- 108
Final plots boundary and allotment
of final plot as subject to variation

[Signature]

[Signature]

SURVEYOR

James S.P
28/4/14
PSI

[Signature]
28/4/2014
PI

[Signature]
28/4/14
ACP

[Signature]
CHIEF CITY PLANNER
A.M.C