


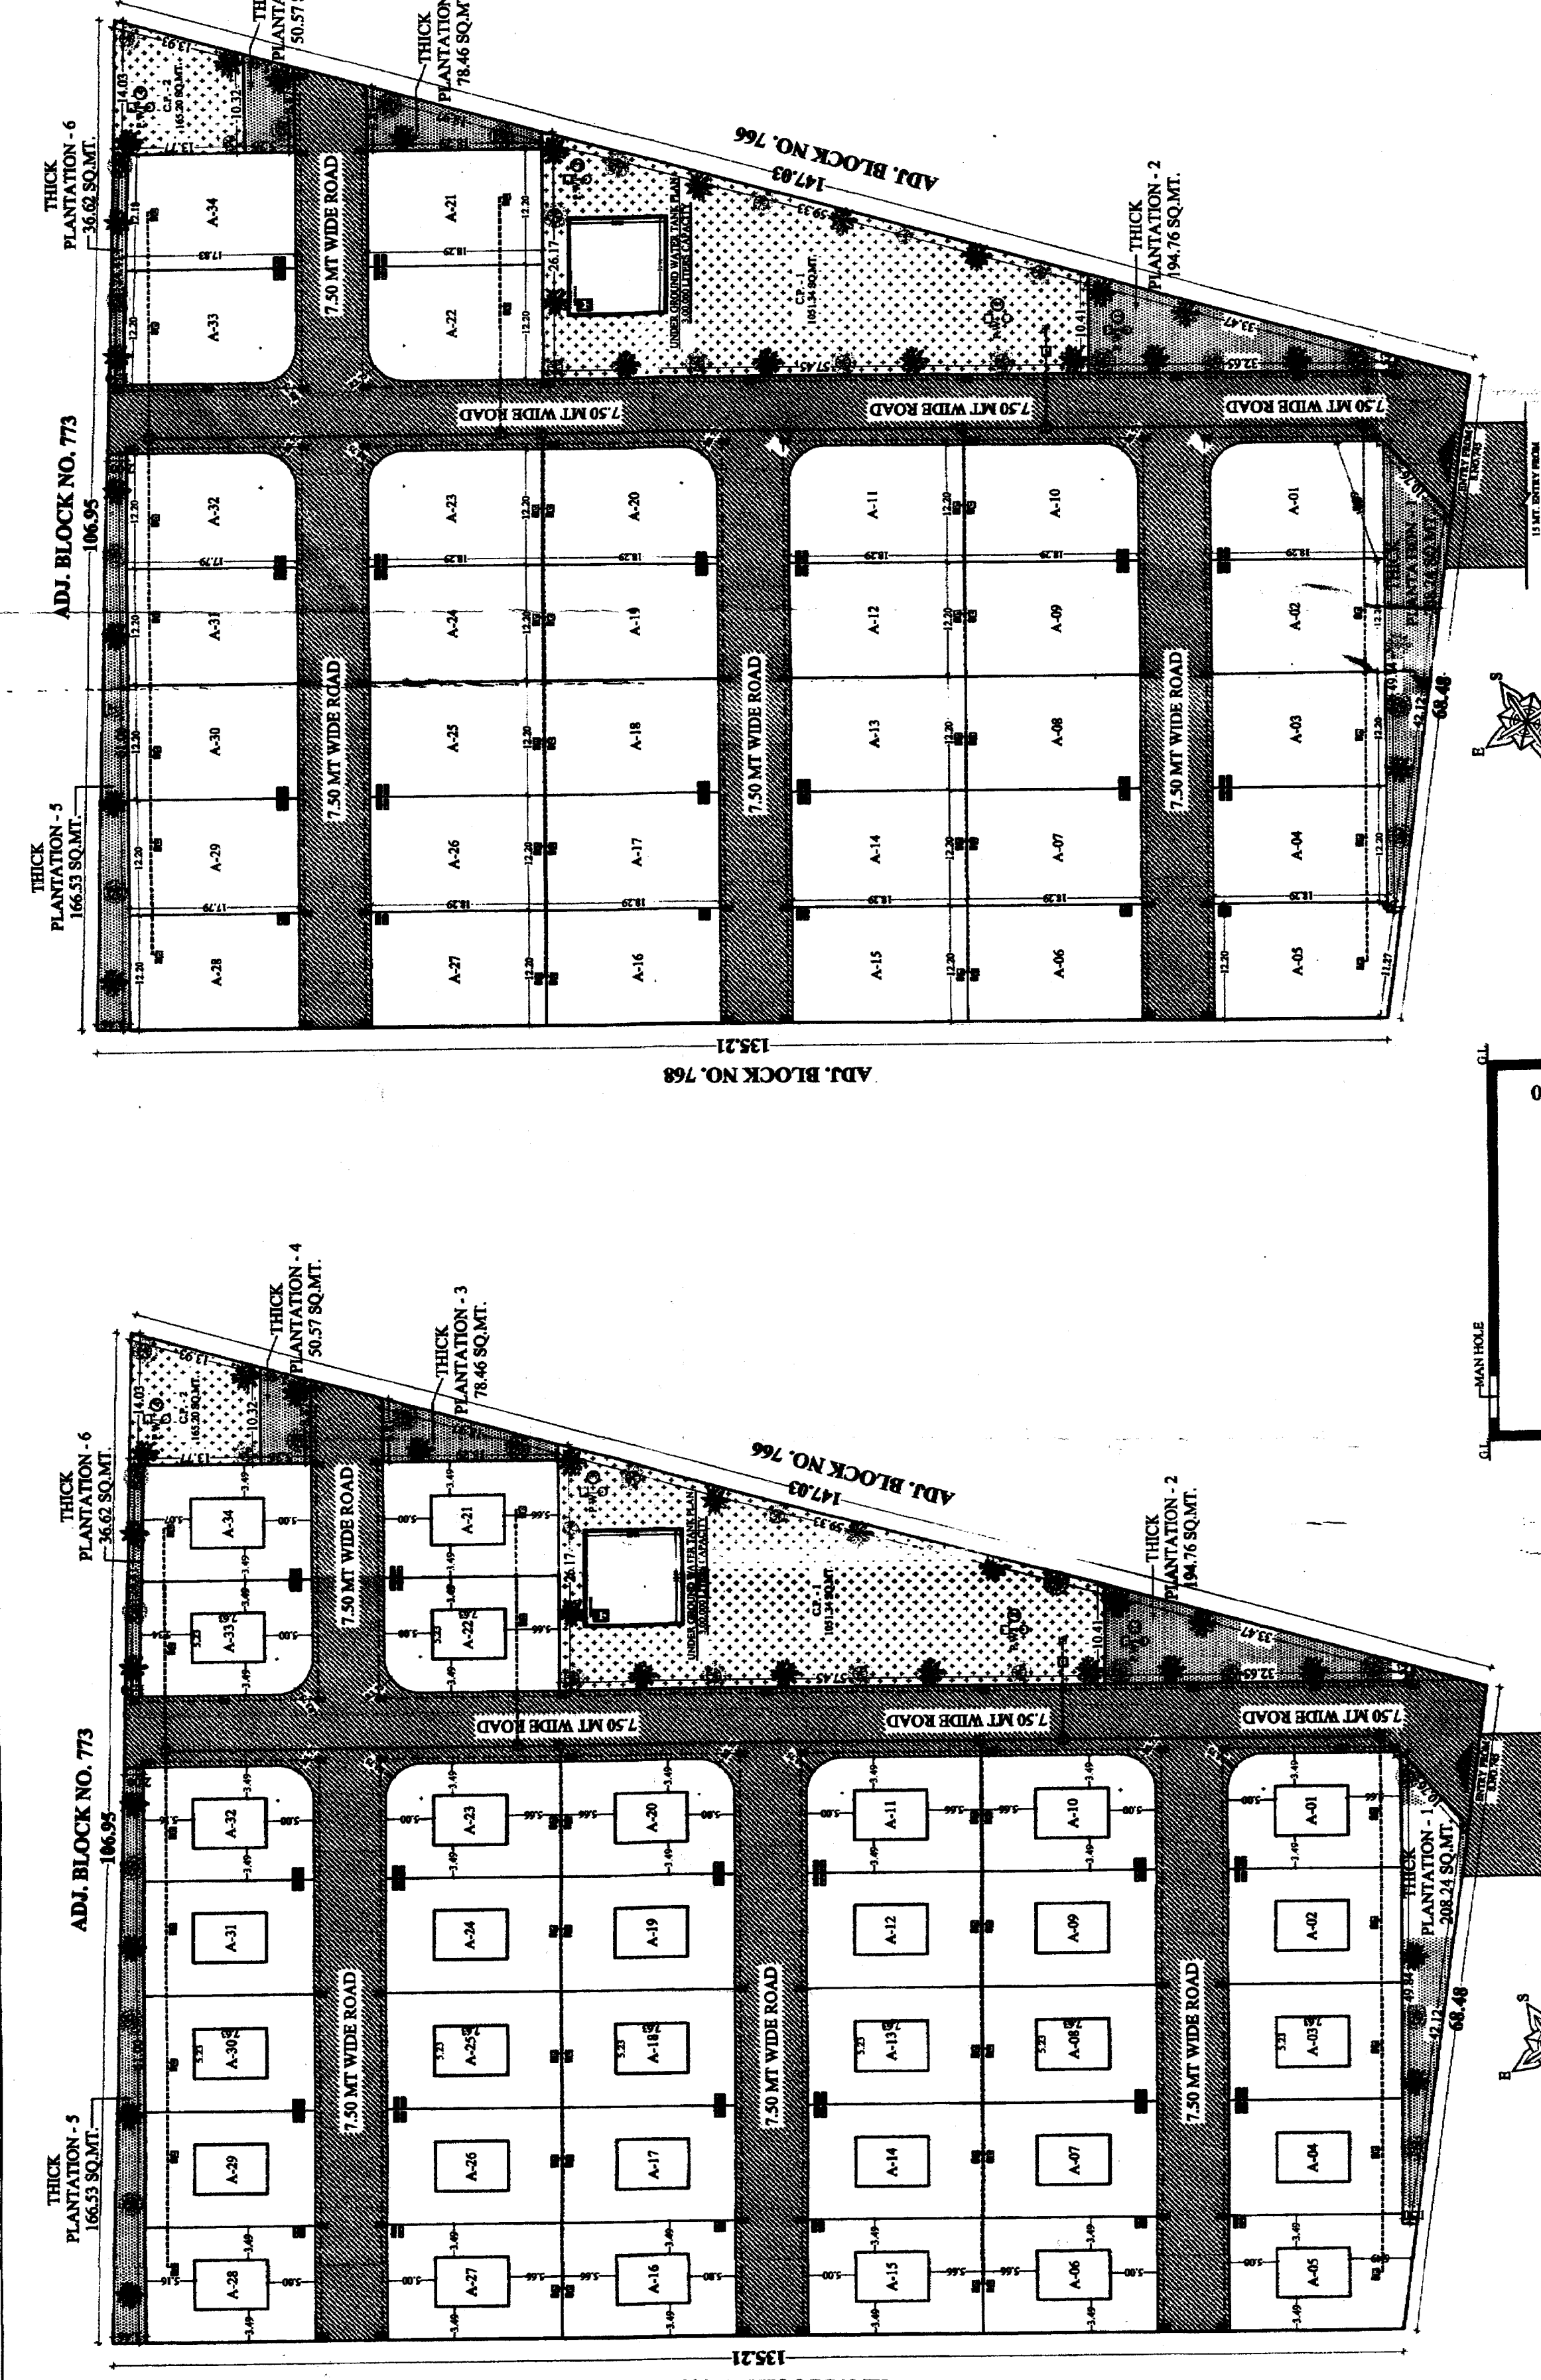

LAY OUT PLAN
SCALE: 1 CM = 5 MT

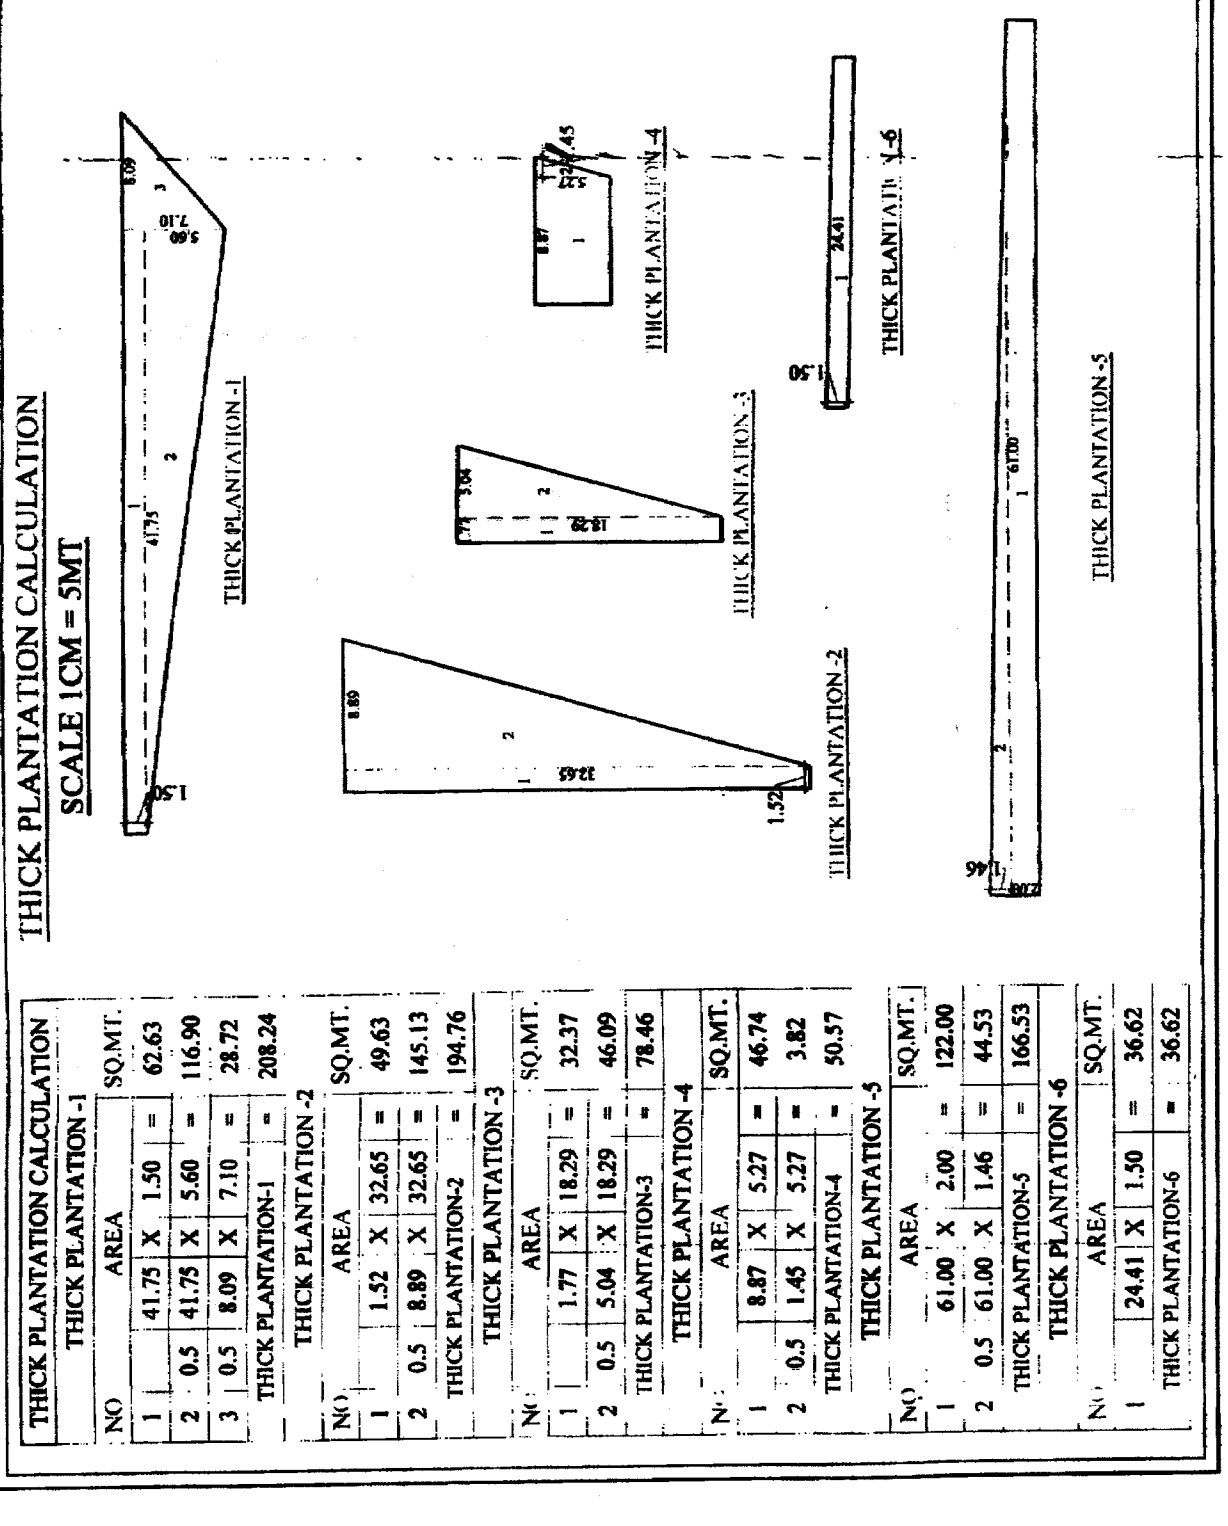
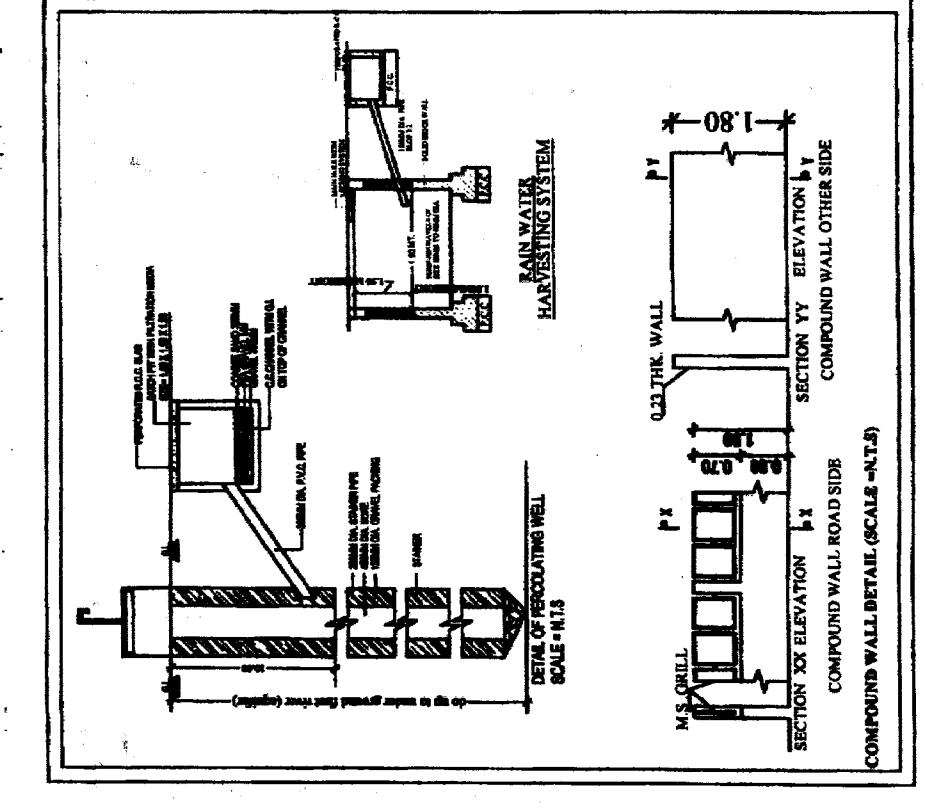
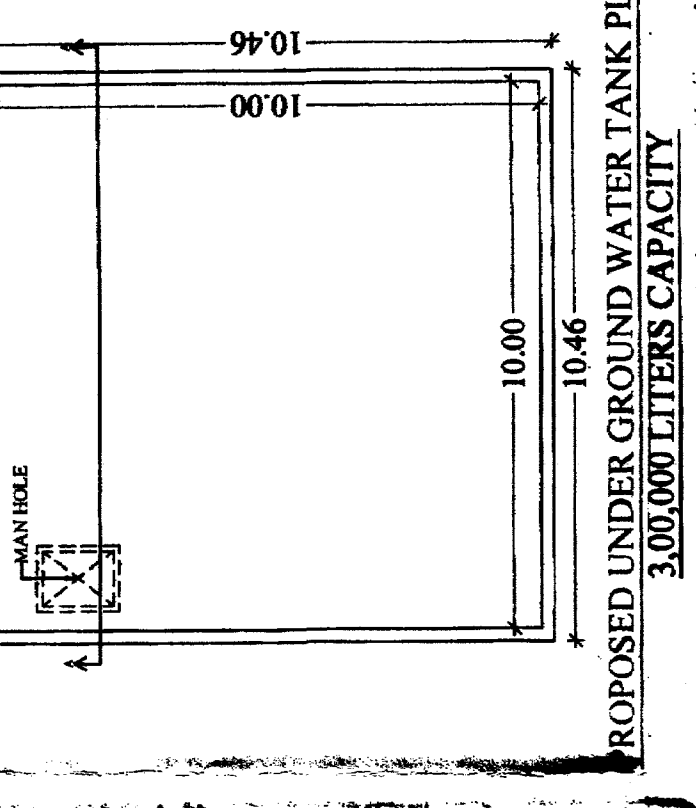




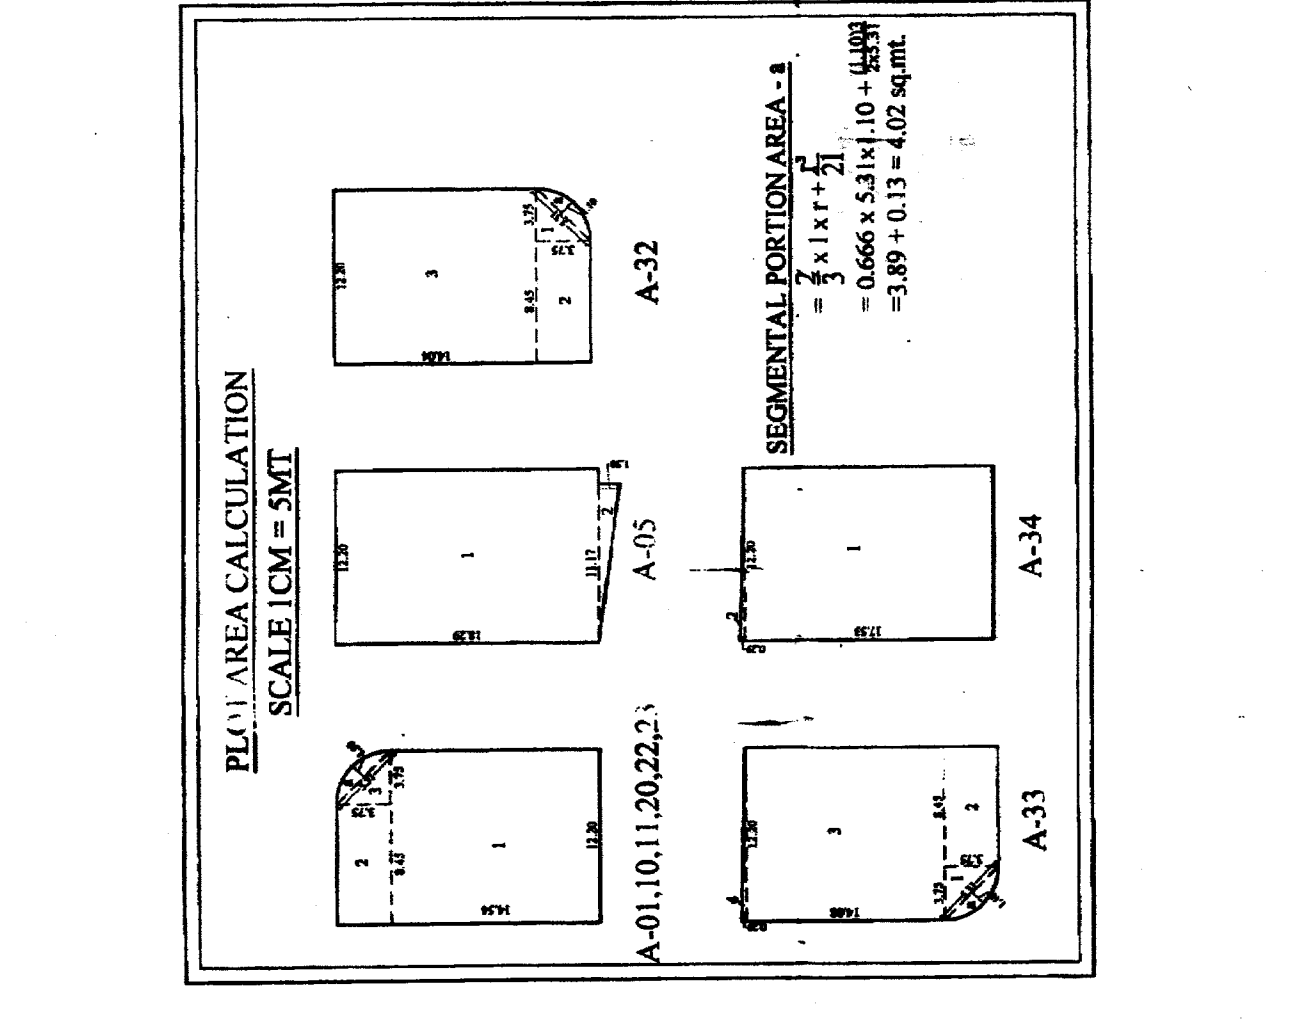




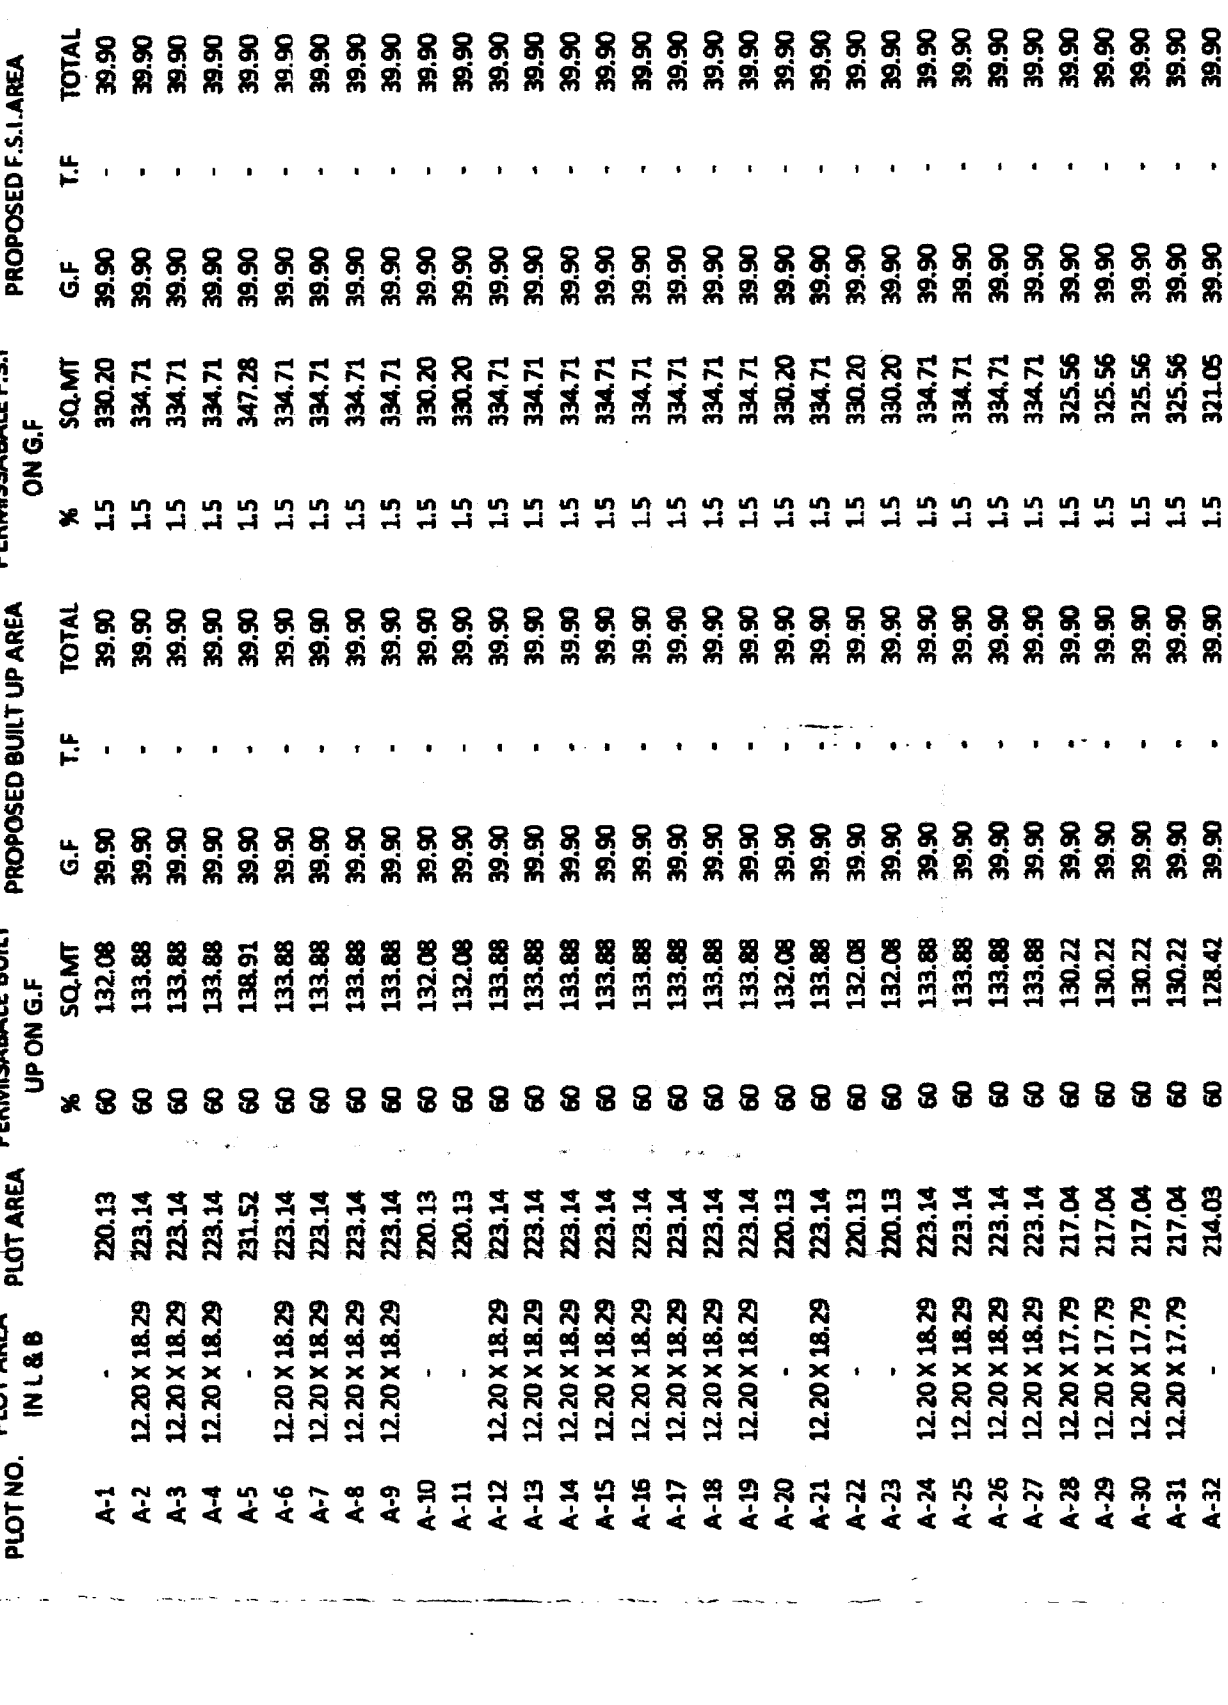







