

## PROPOSED LAY-OUT PLAN AND BUILDING PLAN IN S. NO.- 05, AT.VILL- SAYAJIPURA, TA&amp;DIST.- VADODARA.

| F.S.I. Consumed |          |      |       |
|-----------------|----------|------|-------|
| 17994.91        | x 1.60 = | 0.61 | <1.60 |
| 46930.08        |          |      |       |

## Owner's Plot Calculation

|                          |         |         |
|--------------------------|---------|---------|
| Total Area               | 1125.86 | Sq. Mt. |
| Perm. B.A. on G.F. (40%) | 450.34  | Sq. Mt. |
| Perm. F.S.I. (1.60)      | 1801.38 | Sq. Mt. |
| Prop. B.A.               | 426.06  | Sq. Mt. |

## Common Plot Calculation

|                          |                  |
|--------------------------|------------------|
| Req. Common Plot         | 3384.13          |
| Proposed Common Plot.    | 3384.13          |
| Perm. B.A. In C.P. (15%) | 2086.16 x 0.15 = |
|                          | 312.92           |

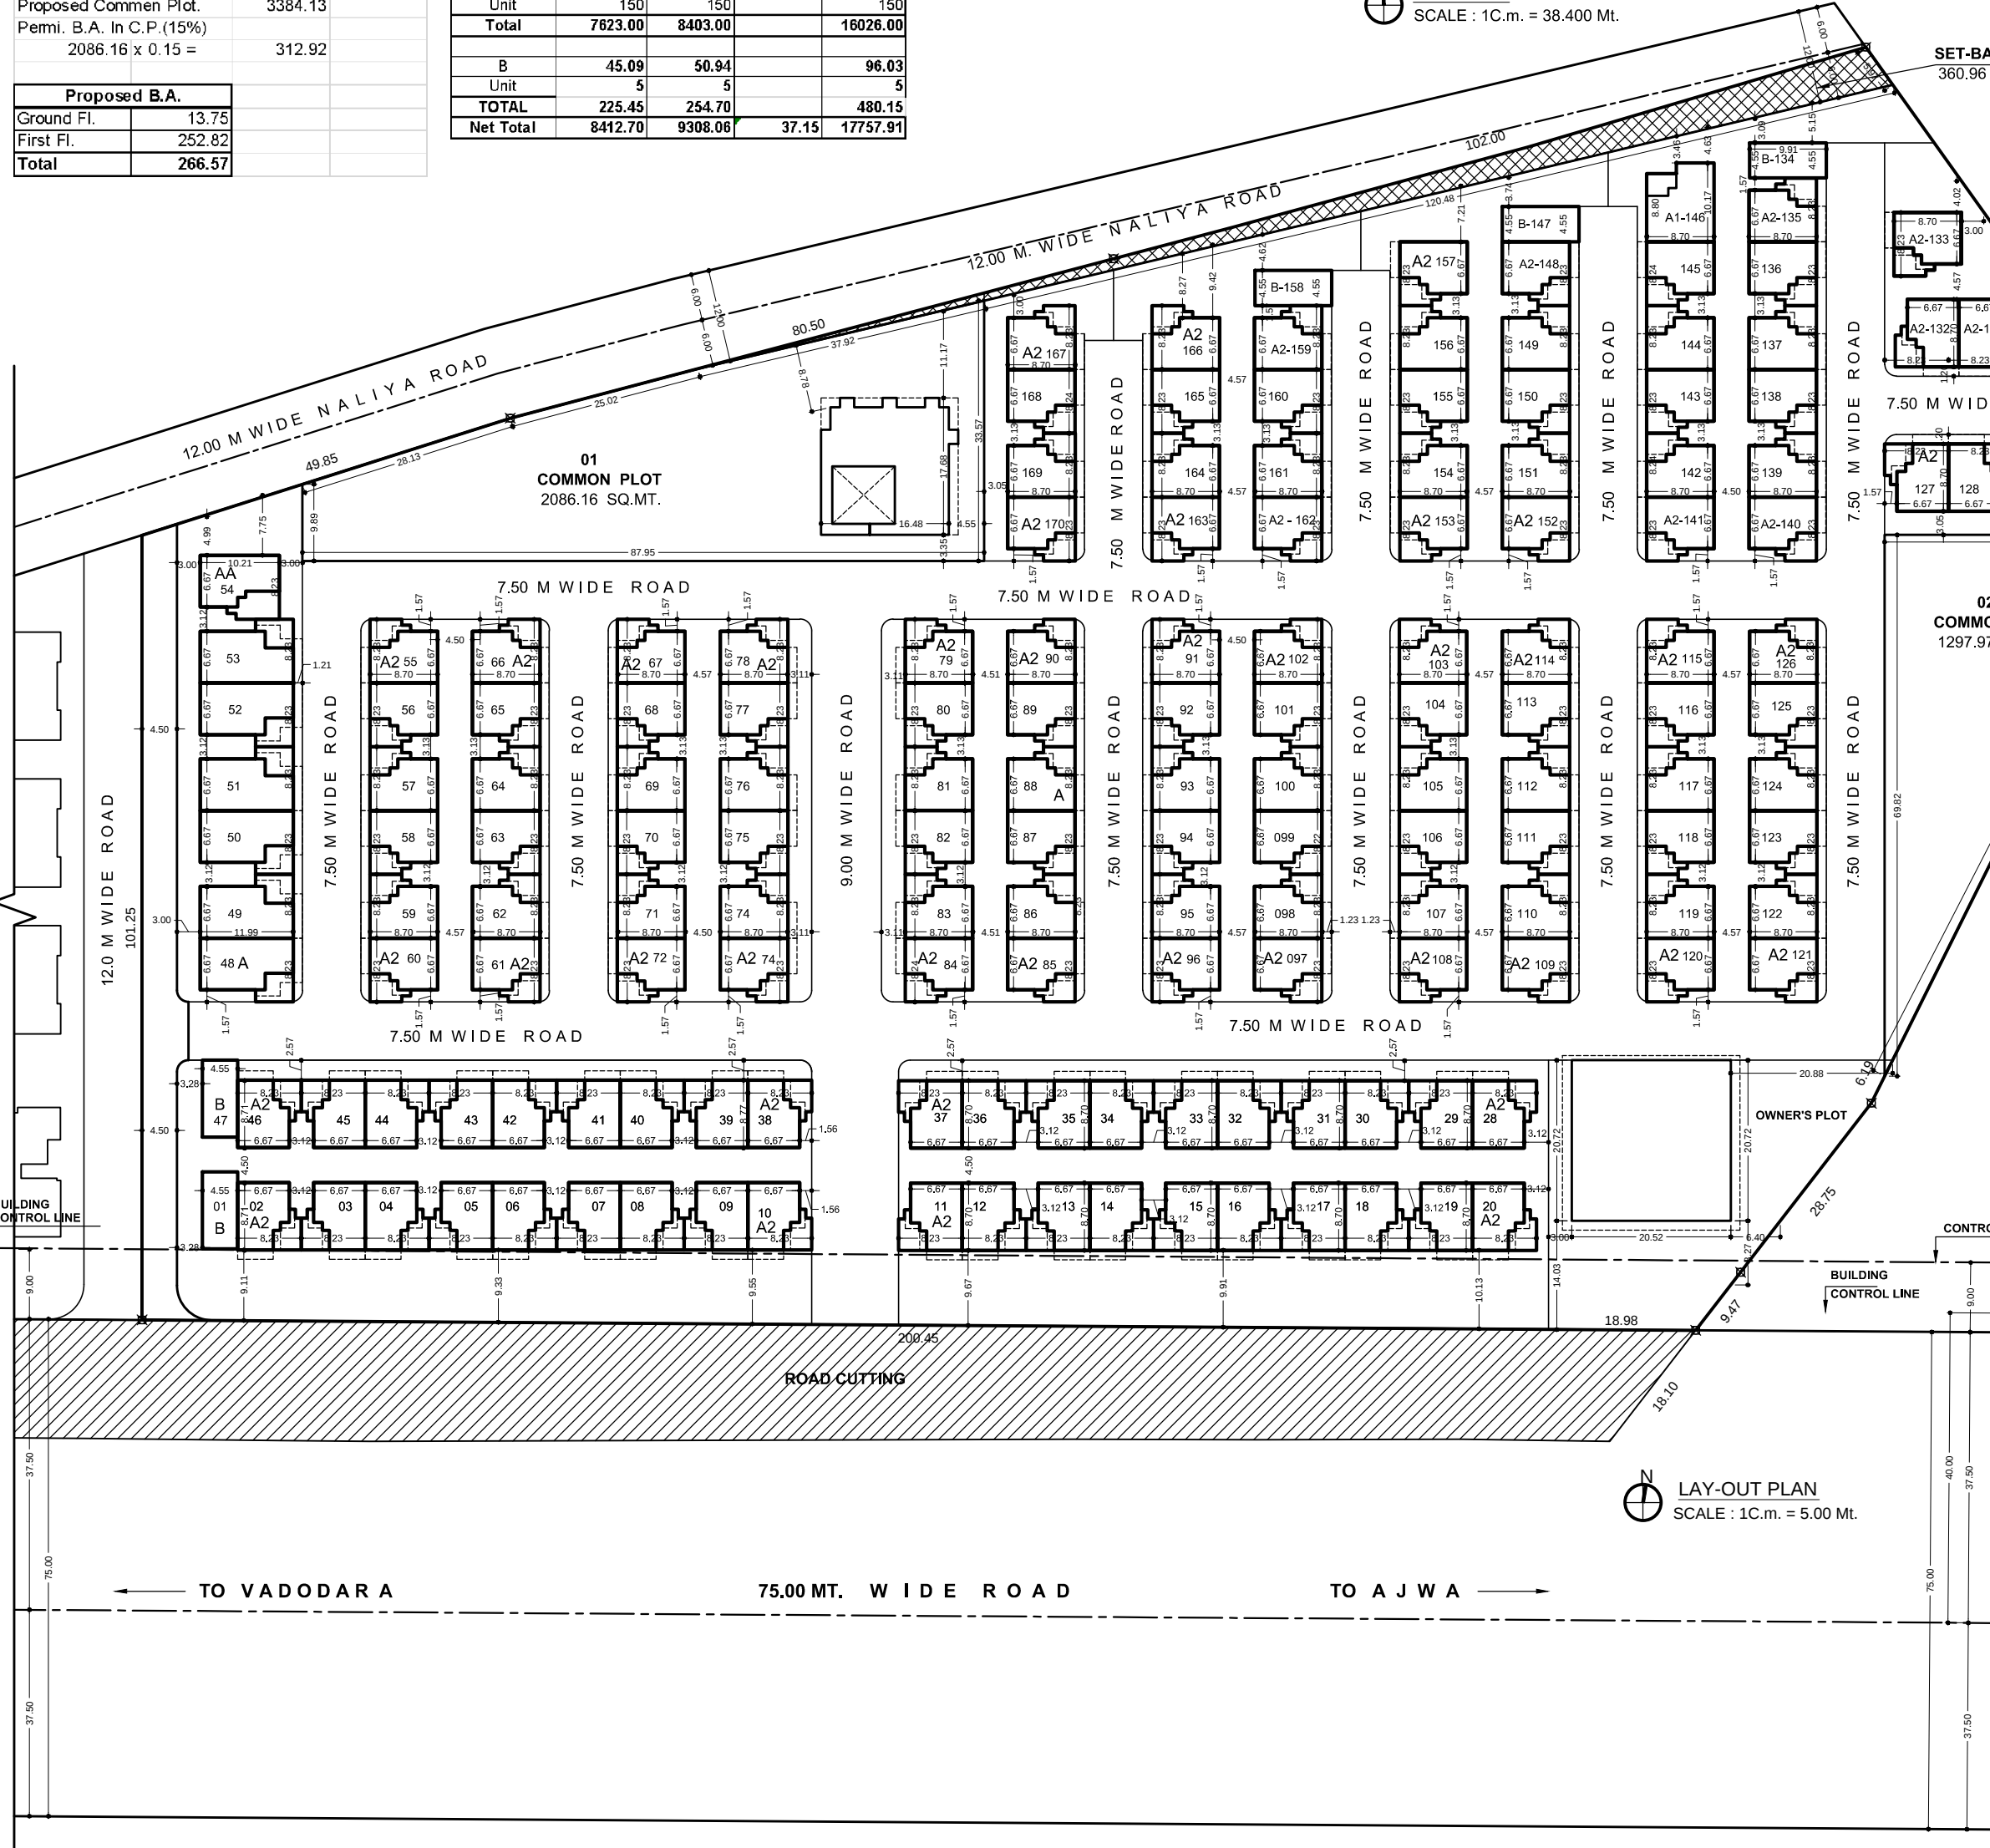
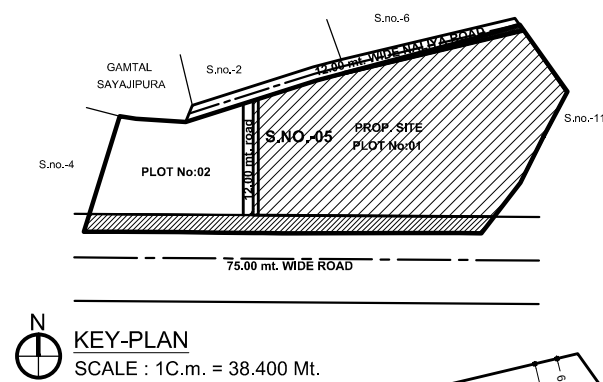
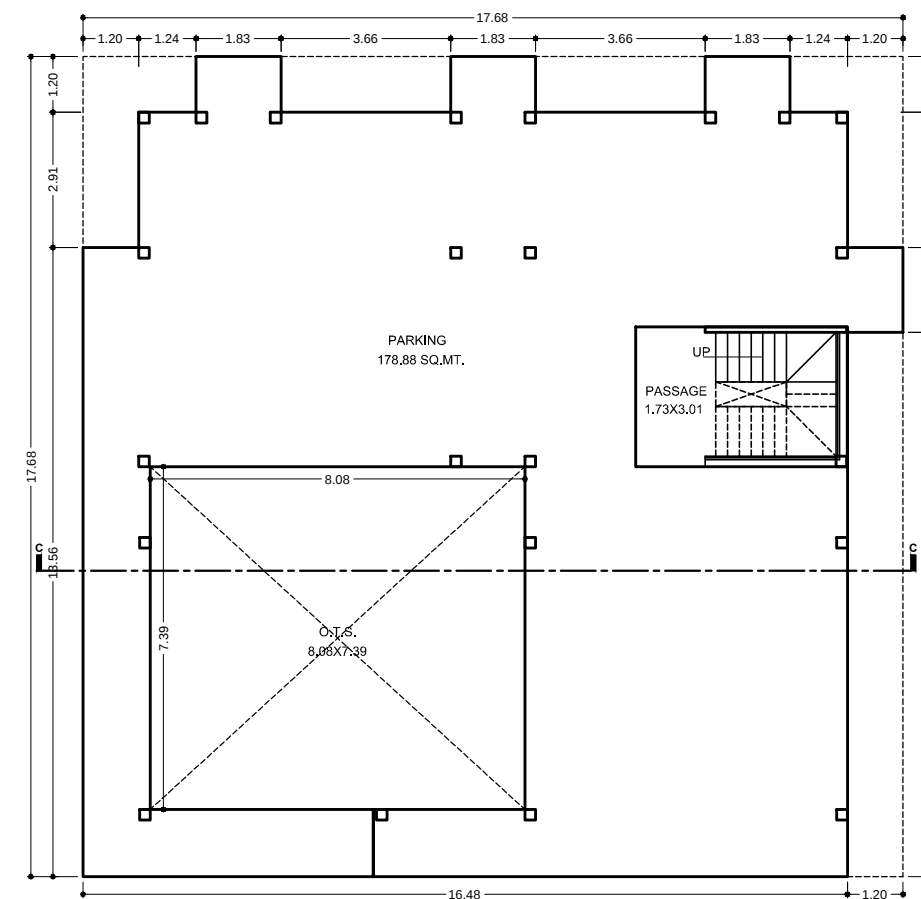
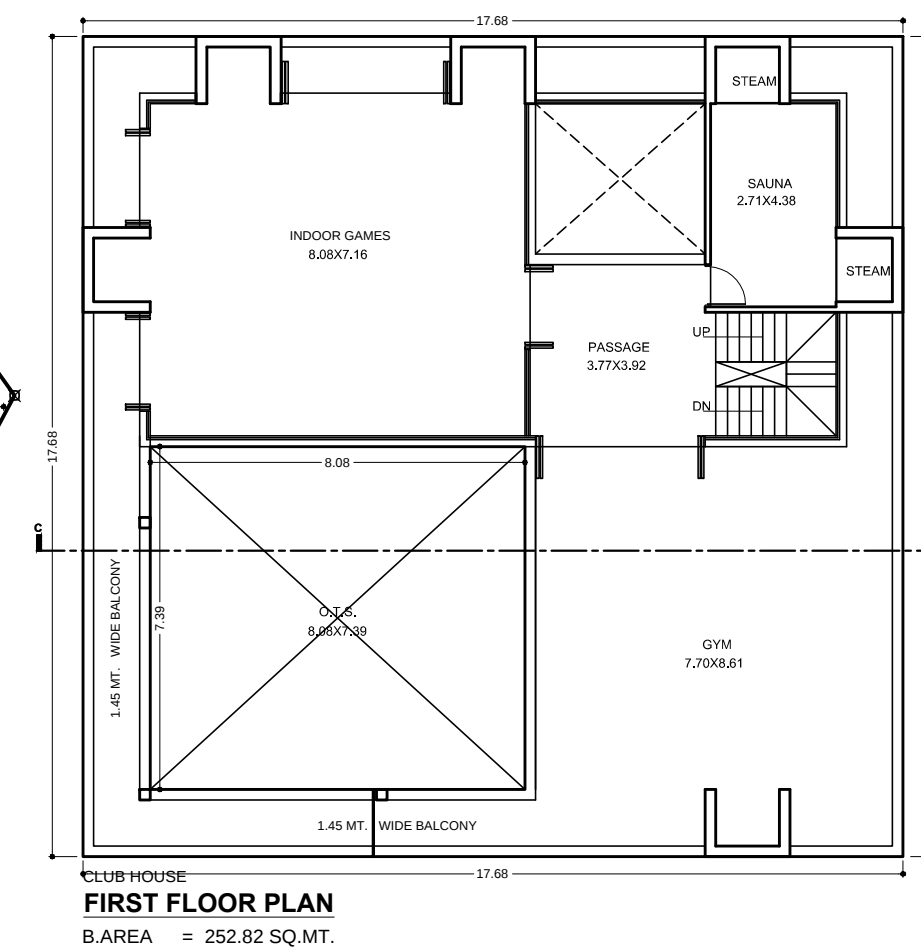
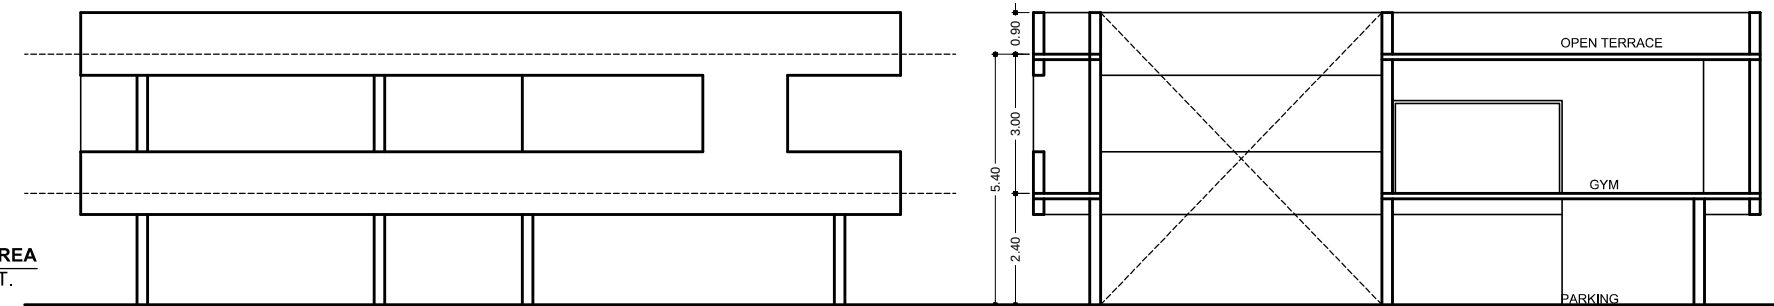
| Proposed B.A. |               |
|---------------|---------------|
| Ground Fl.    | 13.75         |
| First Fl.     | 252.82        |
| <b>Total</b>  | <b>266.57</b> |

| F.S.I. Calculation |                |                |              |                 |
|--------------------|----------------|----------------|--------------|-----------------|
| Type               | Ground Fl.     | First Fl.      | Second Fl.   | Total           |
| A                  | 72.22          | 83.41          |              | 155.63          |
| Unit               | 6              | 6              |              | 6               |
| <b>Total</b>       | <b>433.32</b>  | <b>500.46</b>  |              | <b>933.78</b>   |
| AA                 | 57.85          | 62.50          |              | 120.35          |
| Unit               | 1              | 1              |              | 1               |
| <b>Total</b>       | <b>57.85</b>   | <b>62.50</b>   |              | <b>120.35</b>   |
| A1                 | 73.08          | 87.40          | 37.15        | 197.63          |
| Unit               | 1              | 1              | 1            | 1               |
| <b>Total</b>       | <b>73.08</b>   | <b>87.40</b>   | <b>37.15</b> | <b>197.63</b>   |
| A2                 | 50.82          | 56.02          |              | 106.84          |
| Unit               | 150            | 150            |              | 150             |
| <b>Total</b>       | <b>7623.00</b> | <b>8403.00</b> |              | <b>16026.00</b> |
| B                  | 45.09          | 50.94          |              | 96.03           |
| Unit               | 5              | 5              |              | 5               |
| <b>TOTAL</b>       | <b>225.45</b>  | <b>254.70</b>  |              | <b>480.15</b>   |
| <b>Net Total</b>   | <b>8412.70</b> | <b>9308.06</b> | <b>37.15</b> | <b>17757.91</b> |

## Plot No.-1 Calculation

|                                   |          |
|-----------------------------------|----------|
| Area Of Plot                      | 3384.13  |
| Common Plot (10%)                 | 338.41   |
| Owner's Plot                      | 1125.86  |
| Net Area For Planning             | 2933.30  |
| Perm. B.A. (40%)                  | 1173.52  |
| Permissible Regular F.S.I. (1.60) | 46930.08 |

| B.A. Calculation |            |      |                 |
|------------------|------------|------|-----------------|
| Type             | Area       | Unit | Total           |
| A                | 88.48      | 6    | 530.88          |
| AA               | 77.70      | 1    | 65.14           |
| A1               | 83.04      | 1    | 93.04           |
| A2               | 65.14      | 150  | 9771.00         |
| B                | 45.09      | 5    | 225.45          |
| <b>Total</b>     | <b>163</b> |      | <b>10675.51</b> |

SET-BACK AREA  
360.96 SQ.MT.

| APPENDIX 'C'<br>FORM NO. 3<br>FOR BUILDING PLAN<br>(See Regulation No. 3.2 (ix))   |             |                                                                   |                                 |
|---|-------------|-------------------------------------------------------------------|---------------------------------|
| <b>A. AREA STATEMENT</b>   |             | <b>SQ. MTS.</b>                                                   | <b>LIST OF DRAWING ATTACHED</b> |
| 1. Area of land plot/property as per record of as per site condition   | 3384.13     |                                                                   |                                 |
| 2. Deduction for SET-BACK   |             |                                                                   |                                 |
| a. Proposed Road CUTTING   |             |                                                                   |                                 |
| b. Any reservation For Owner   | 1125.86     |                                                                   |                                 |
| c. Common Plot 10%   | 3384.13     |                                                                   |                                 |
| 3. Net Area of Building Unit for Planning   | 29331.30    |                                                                   |                                 |
| 4. Permissible B.A. on ground floor 40%   | 11732.52    |                                                                   |                                 |
| 5. Total Permissible F.S.I. 1.60   | 46930.08    |                                                                   |                                 |
| 6. Existing Building Area on of Soc.   |             |                                                                   |                                 |
| <b>II. REFERENCE</b>   |             |                                                                   |                                 |
| I) Ground Floor   |             |                                                                   |                                 |
| II) Out House/Garage   |             |                                                                   |                                 |
| III) First Floor   |             |                                                                   |                                 |
| Total Existing Builtup Area   |             |                                                                   |                                 |
| 7. Proposed Builtup Area   |             |                                                                   |                                 |
| I) Ground Floor   | 10161.01    |                                                                   |                                 |
| I) Club House   | 266.57      |                                                                   |                                 |
| I) Prayer Hall   | 426.06      |                                                                   |                                 |
| 8. Grand Total of Builtup Area on   | 10853.64    |                                                                   |                                 |
| 9. PROPOSED FLOOR SPACE AREA   |             |                                                                   |                                 |
| Basement Floor   |             |                                                                   |                                 |
| Ground Floor   | 8538.70     |                                                                   |                                 |
| Mezzanine Floor   |             |                                                                   |                                 |
| First Floor   | 9419.06     |                                                                   |                                 |
| Second Floor   | 37.15       |                                                                   |                                 |
| Third Floor   |             |                                                                   |                                 |
| Total   | 17994.91    |                                                                   |                                 |
| Total Proposed Floor Space Area   | 17994.91    |                                                                   |                                 |
| 10. Total Existing Floor Space Area (if any)   |             |                                                                   |                                 |
| 11. Grand Total of Floor Space Area   | 17994.91    |                                                                   |                                 |
| 12. Total F.S.I. Consumed   | 0.61 < 1.60 |                                                                   |                                 |
| <b>B. PARKING STATEMENT</b>   |             |                                                                   |                                 |
| Total Maximum Possible Floor Space Area On   |             |                                                                   |                                 |
| Residential   | 15%         |                                                                   |                                 |
| Commercial   | 15%         |                                                                   |                                 |
| Industrial   | 10%         |                                                                   |                                 |
| Other Use   | (%)         |                                                                   |                                 |
| Total Provided Floor space   |             |                                                                   |                                 |
| Residential   |             |                                                                   |                                 |
| Commercial   |             |                                                                   |                                 |
| Industrial   |             |                                                                   |                                 |
| Other Use   |             |                                                                   |                                 |
| Provided   |             |                                                                   |                                 |
| Ground Level   |             |                                                                   |                                 |
| Other Level   |             |                                                                   |                                 |
| Total   |             |                                                                   |                                 |
| Sq. Mts.   |             |                                                                   |                                 |
| <b>IV. NORTH LINE</b>   |             |                                                                   |                                 |
| SCALE: 1 : 100   |             |                                                                   |                                 |
| <b>V. CERTIFICATE</b>   |             |                                                                   |                                 |
| APPROVED SUBJECT TO CONDITION<br>I/AID DOWN IN BUILDING PERMISSION<br>ORDER NO. VUDA/PERMISSION/02/272014<br>DATE 26-6-2014<br>T. K. P. Planner<br>V. Development Authority<br>VADODARA   |             |                                                                   |                                 |
| I/Exist structure and adjoining property is seen by me and necessary precautions will be taken for smooth working without and defect of existing work. Manhole connection is possible and is verified by me.<br>a) Certified that the plot under reference was surveyed by me on _____ and the dimensions of sides etc. of plot stated on are as measured on site and area so worked out tallies with the area stated in the documents of ownership/T.P. record/property card or 7.12 record. |             |                                                                   |                                 |
| SIGNATURE   |             | VI. SIGNATARIES                                                   |                                 |
| Architect / Engineer / Surveyor.<br>B.M.C. Registration No.   |             | Owner/Builder/Organiser/Developer or<br>Authorised Agent of Owner |                                 |
| Name :   |             |                                                                   |                                 |
| Address :   |             |                                                                   |                                 |