



Common Plot Area	Area in Sq Mt.
Common Plot Area	457.02
Perml. Cons. in C.P	68.55
Prop. Club House in C.P	67.74

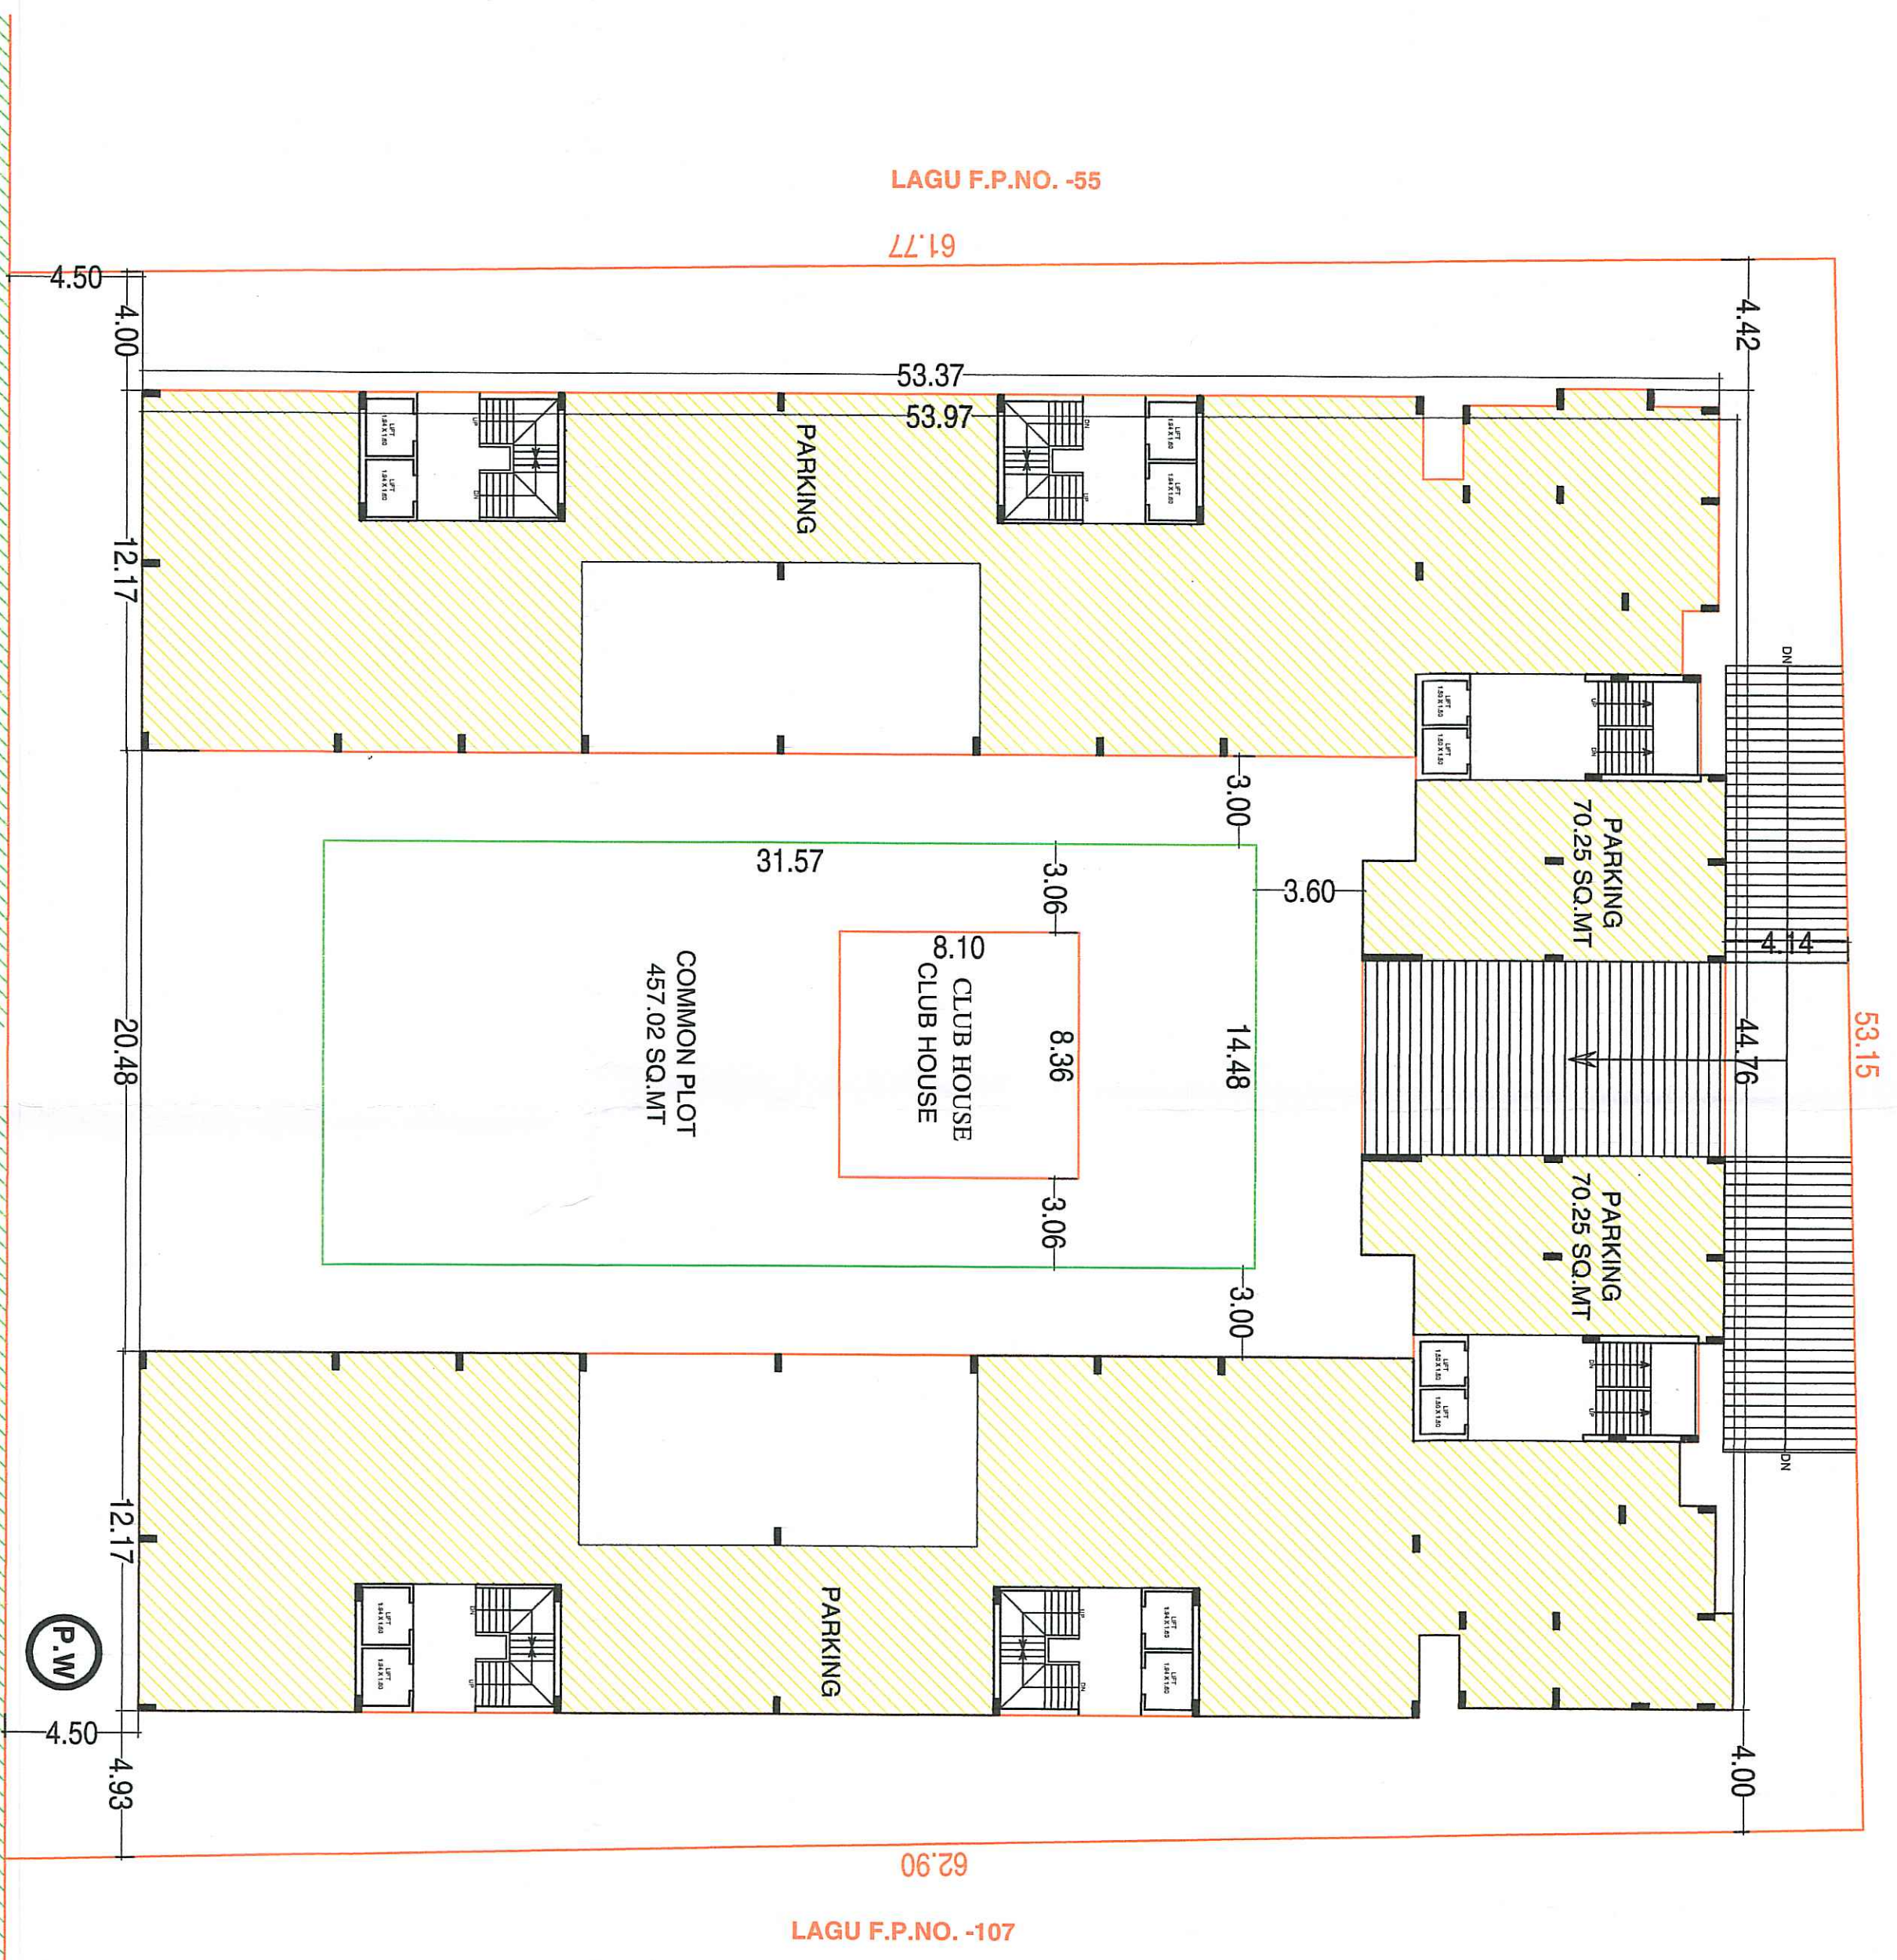

LAY - OUT PLAN
SCALE: 1cm. = 4.0m.

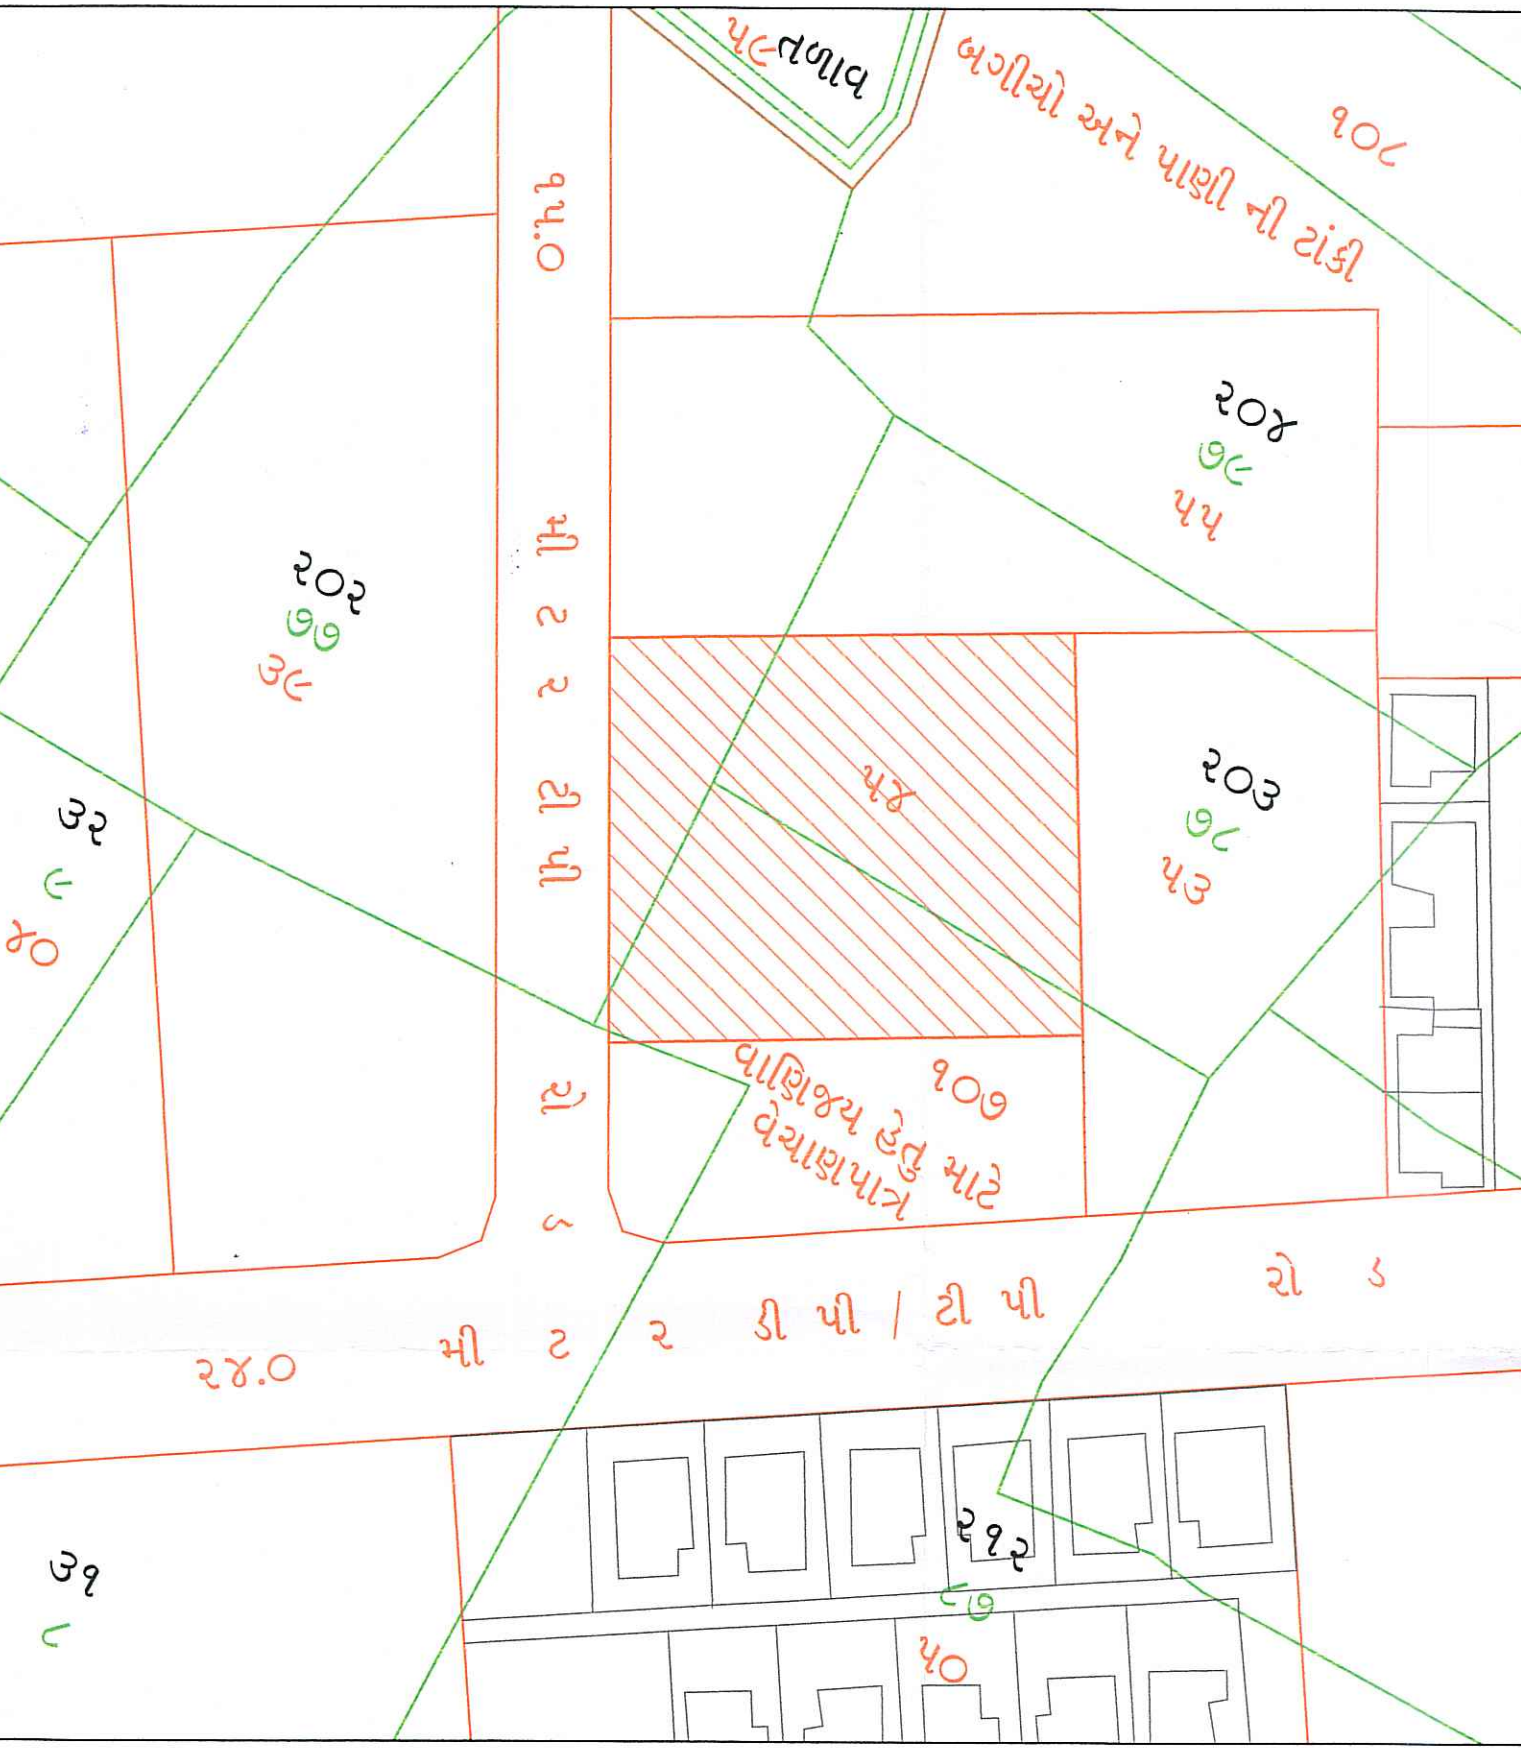

KEY PLAN
SCALE: 1cm. = 20.0m.

PROPOSED BUILDING
15.00 MT WIDE T.P. ROAD
PARKING AREA = 1072.74 SQ.MT

FORM No. 3 (See Regulation No. 3.21(x))			
A. AREA STATEMENT [PLOT NO.]		SQ. MTS.	LIST OF DRAWING ATTACHED
1. Area of land (Property) as per record		3325.00	No. Description Copies
2. Proposed area		-	-
3. Net area of Plot		3325.00	-
4. Common Plot		457.02	-
5. Balance area of Plot		2871.98	-
6. Building Built up Area		8888.30	Permitted Building Area
7. Total Permissible F.S.I. (1.20)		3446.38	Permitted Building Area
PROPOSED LAY OUT AND BUILDING PLAN FOR F.P. NO - 54, R.S.NO.-27,BLOCK NO.- 26, T.P.S.NO-2(BHAYLI) AT VILL. BHAYLI, VADODARA.