
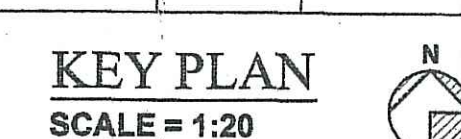
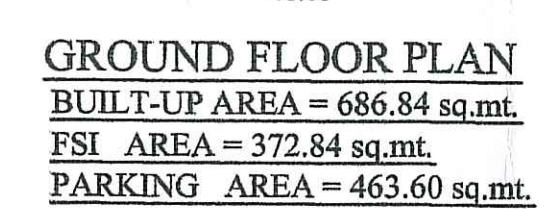


DETAIL OF UNITS		
TOWER - AB		
G.F.	SHOP	FLAT
1st	15	PARKING
2nd		6
3rd		6
4th		6
5th		6
6th		6
7th		2
TOTAL	15	38
NET TOTAL Nos. OF FLAT = 38		
SHOP = 15		

DETAIL OF UNITS		
TOWER - AB		
	SHOP	FLAT
G.F.	15	PARKING
1st		6
2nd		6
3rd		6
4th		6
5th		6
6th		6
7th		2
TOTAL	15	38
NET TOTAL Nos. OF FLAT = 38		
SHOP = 15		

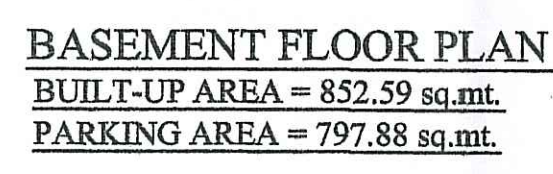

કોમળ પ્સોટશ્રી જી.ઈ.બી.વા ટ્રાન્સફોર્મર માટેની
જગ્યા અભિયંત્રી રાખવાની રહેશે.


☐ PROPOSED WORK
☐ EXIST. WORK
☐ ROAD ☐ PLOT BOUNDARY

1) Existing structure and adjoining property is seen by me and necessary precautions will be taken for smooth working without any defect to existing work. Manhole connection is possible and is verified by me.


designpoint2010@gmail.com

Unless renewed the Validity
of this permission Expires
on Dt. 13/12/2017


APPROVED SUBJECT TO CONDITION
LAD DOWN IN BUILDING PERMISSION
Urban Development Authority
Vadodra.

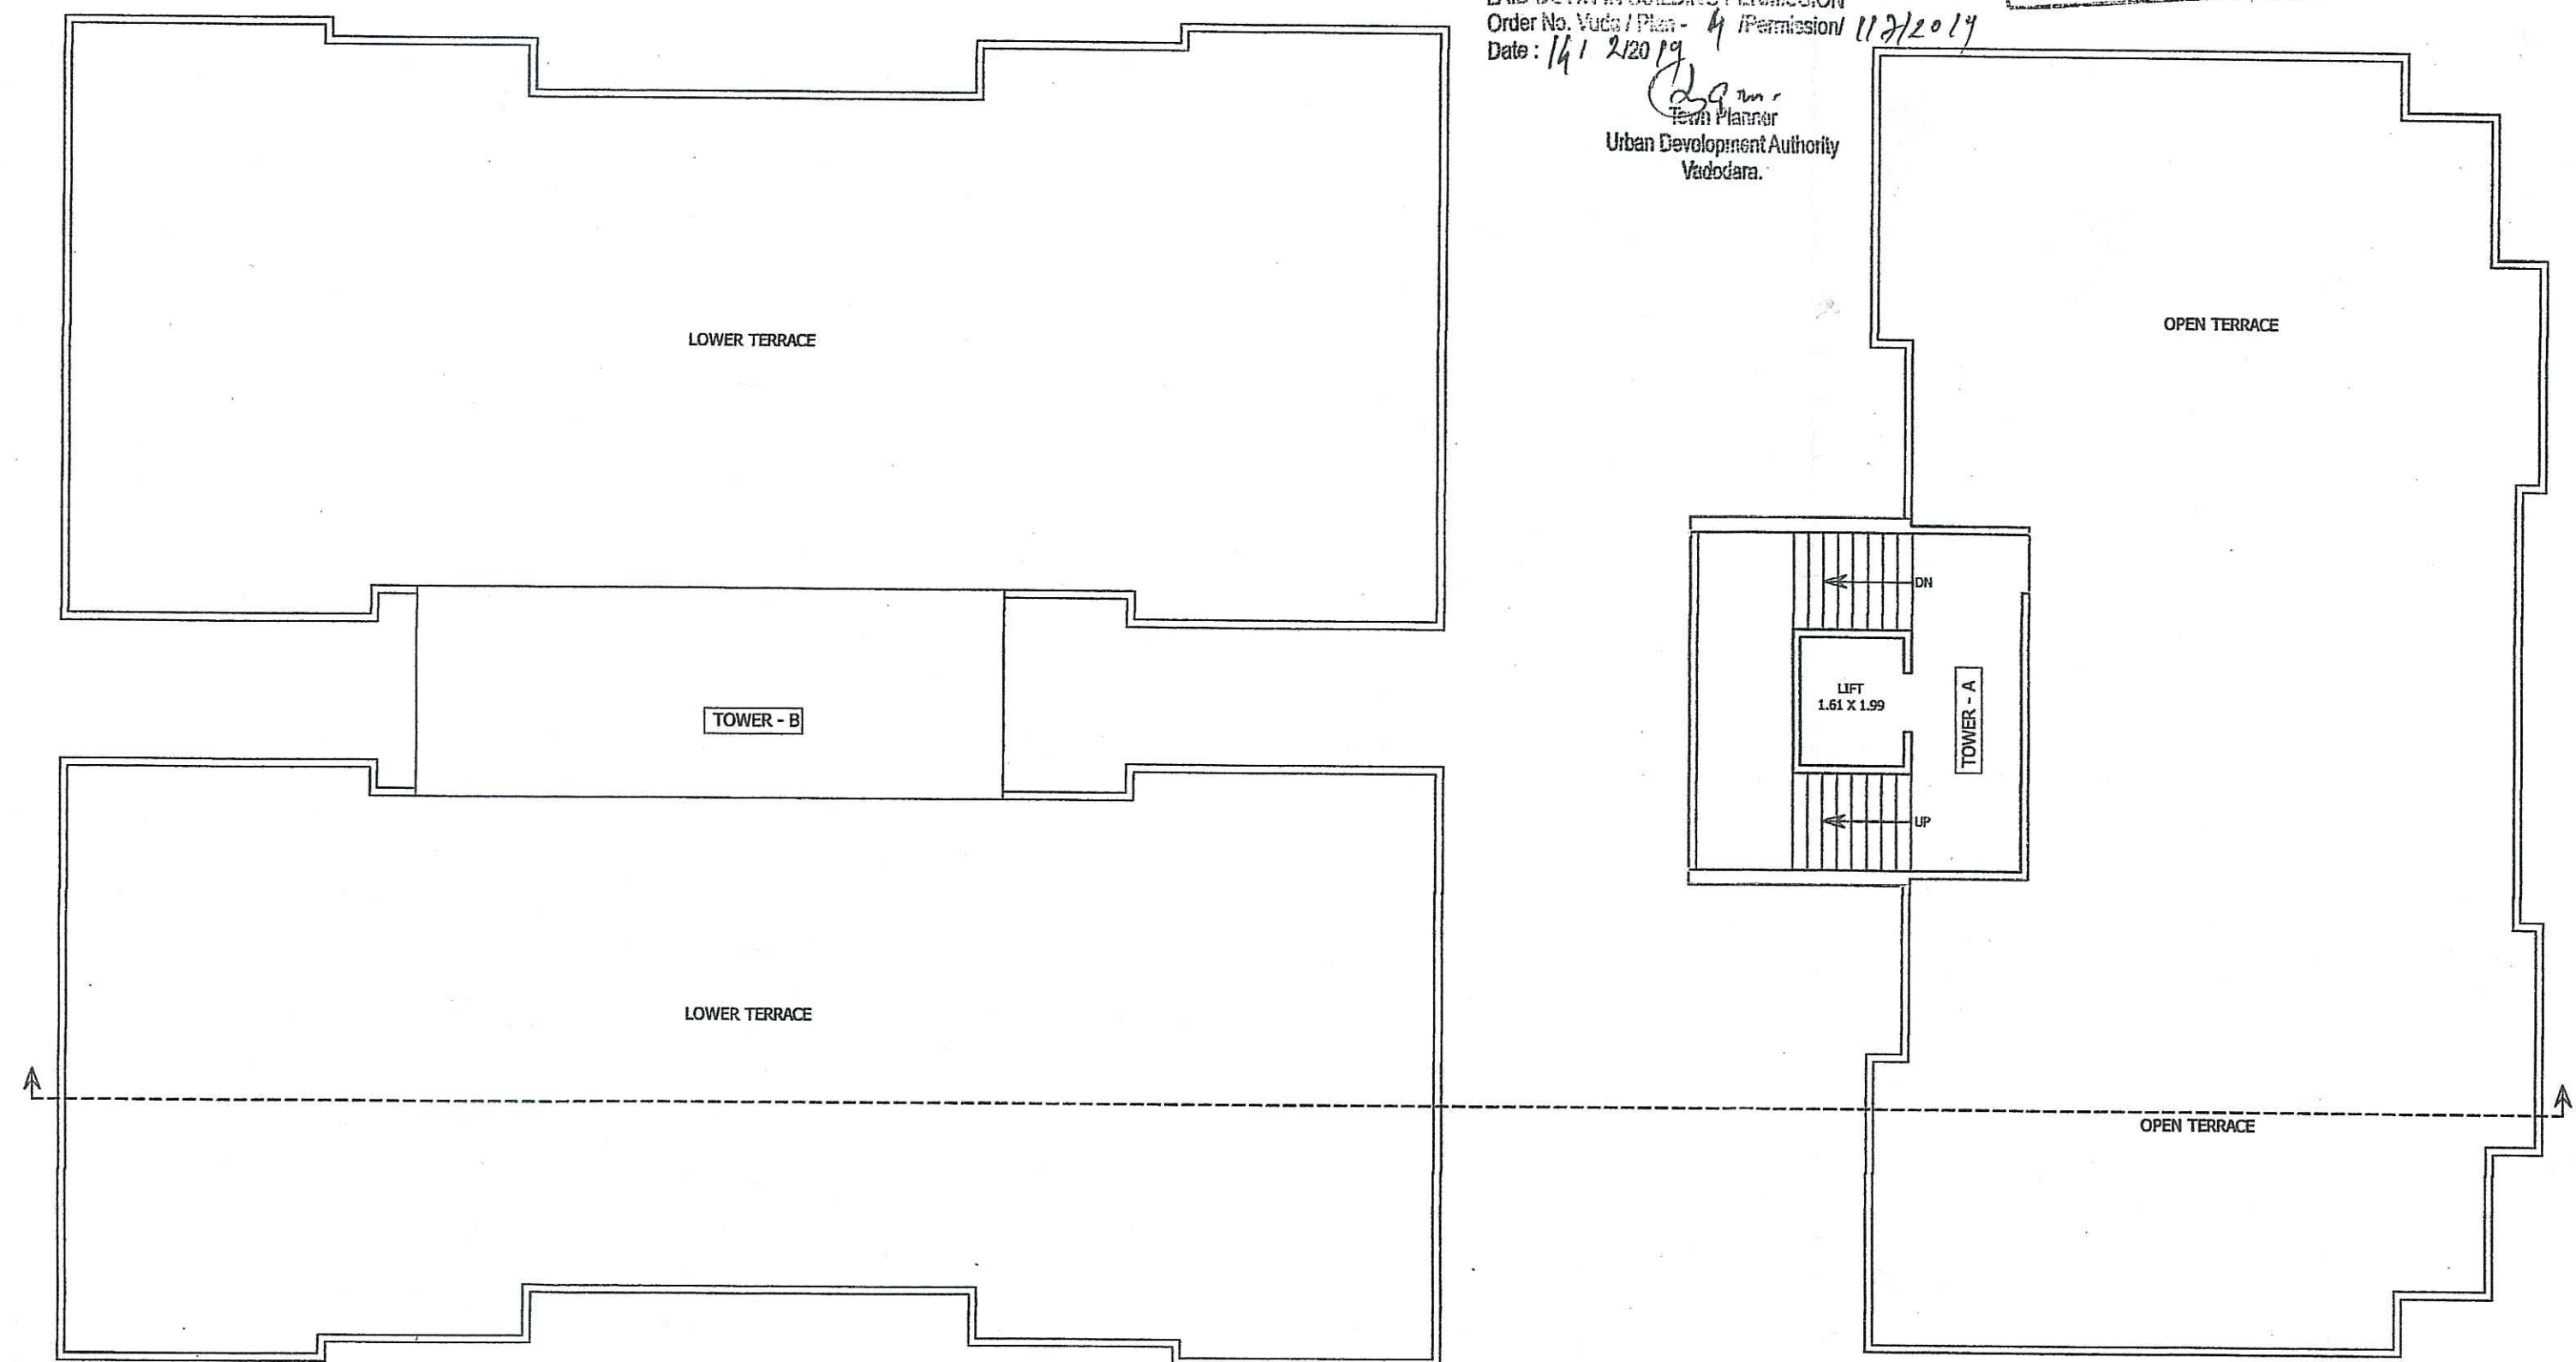


TERRACE FLOOR PLAN

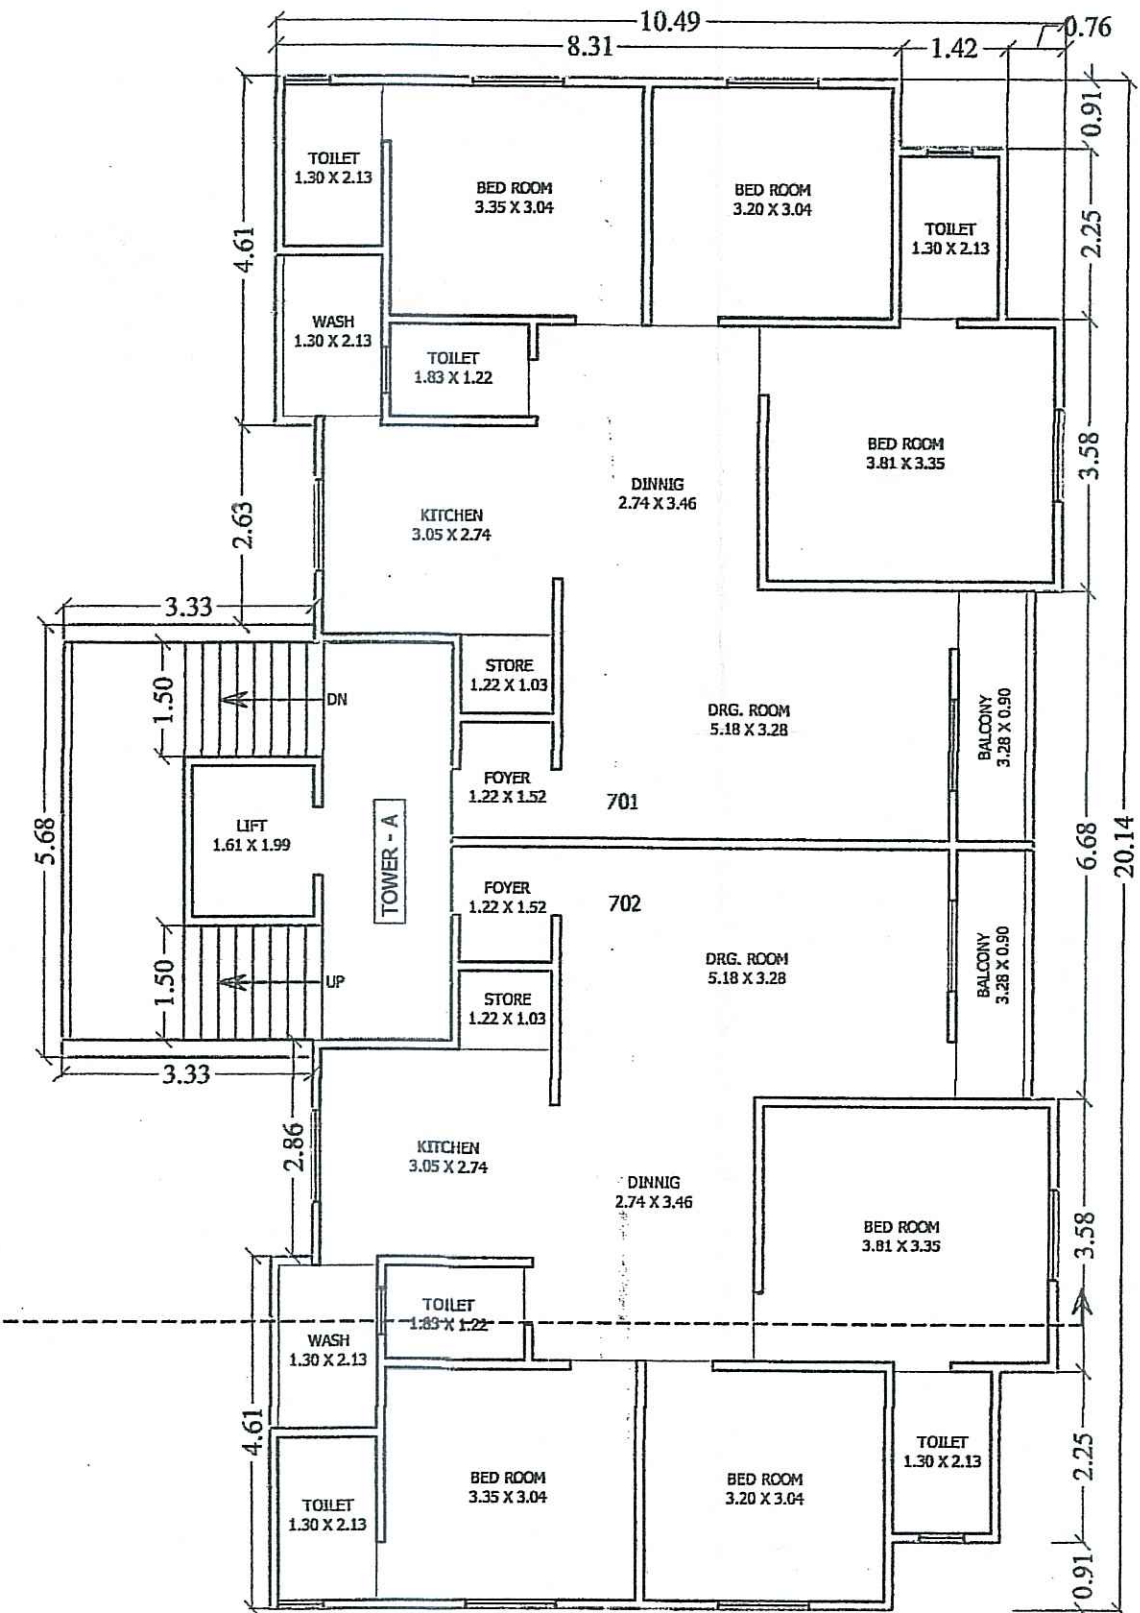

SEVENTH FLOOR PLAN
BUILT-UP AREA = 214.34 sq.mt.
FSI AREA = 185.93 sq.mt.

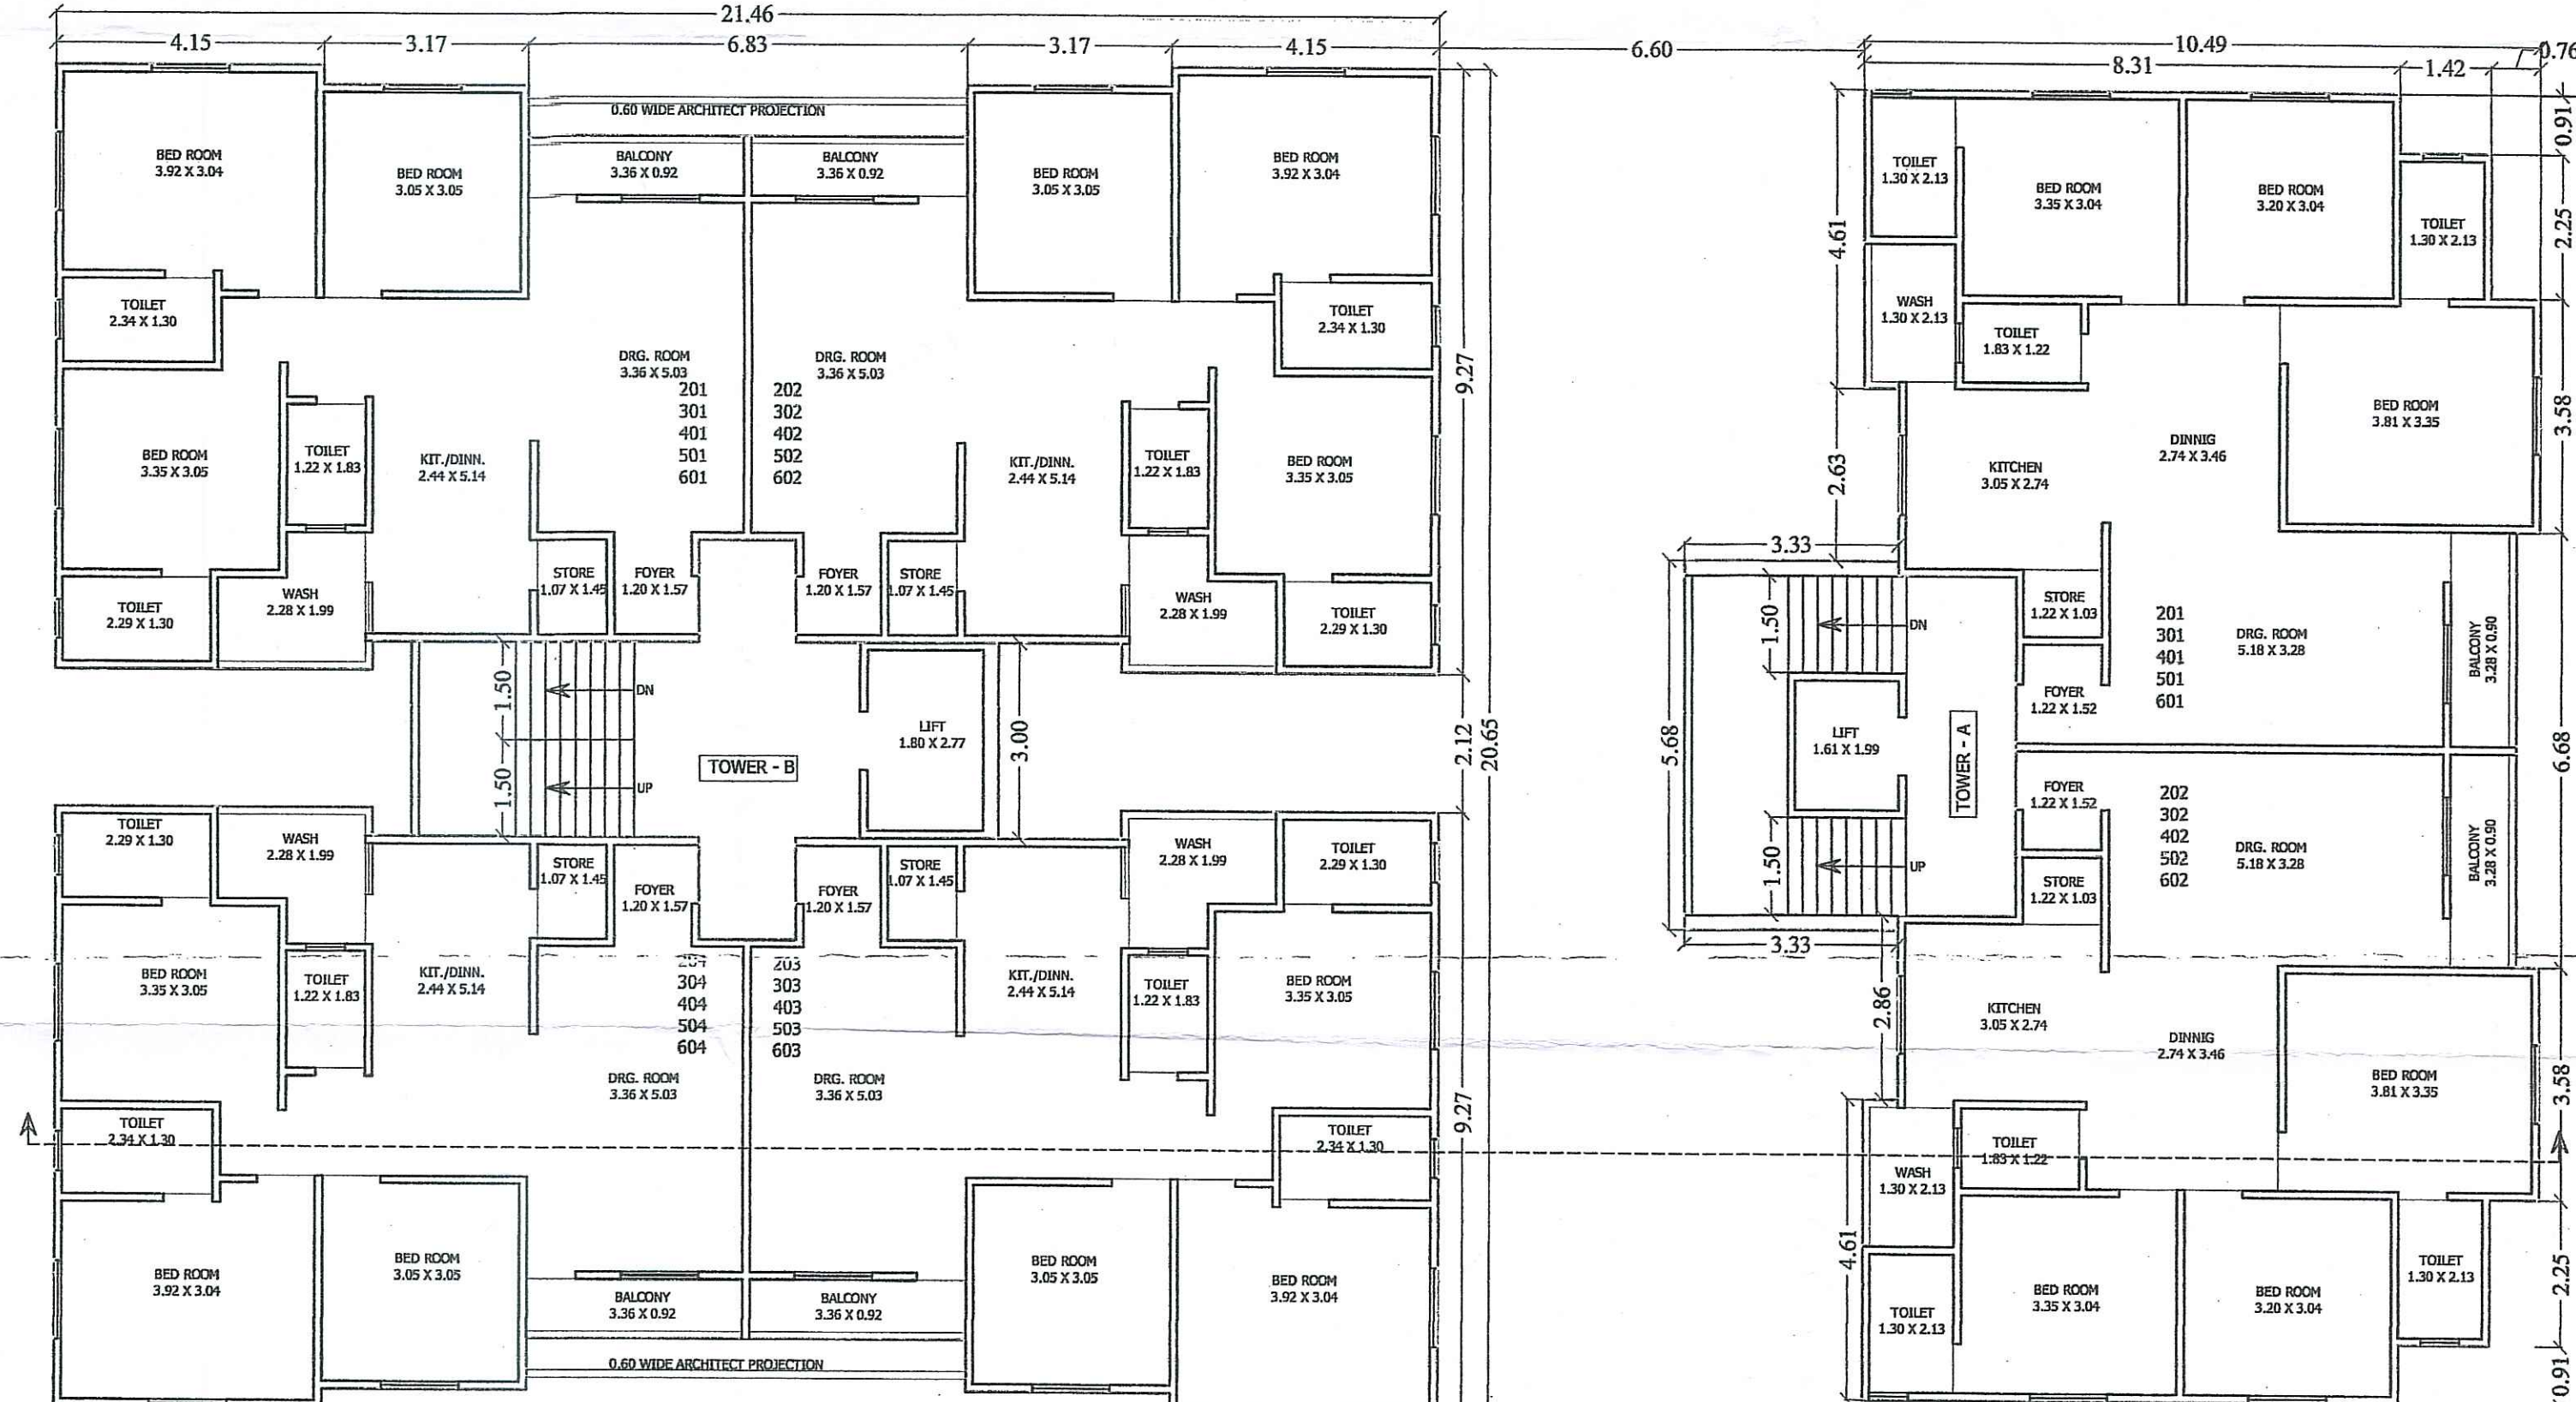


SECOND TO SIXTH FLOOR PLAN
BUILT-UP AREA = 610.53 X 6 = 3663.18 sq.mt.
FSI AREA = 550.03 X 6 = 3300.18 sq.mt.

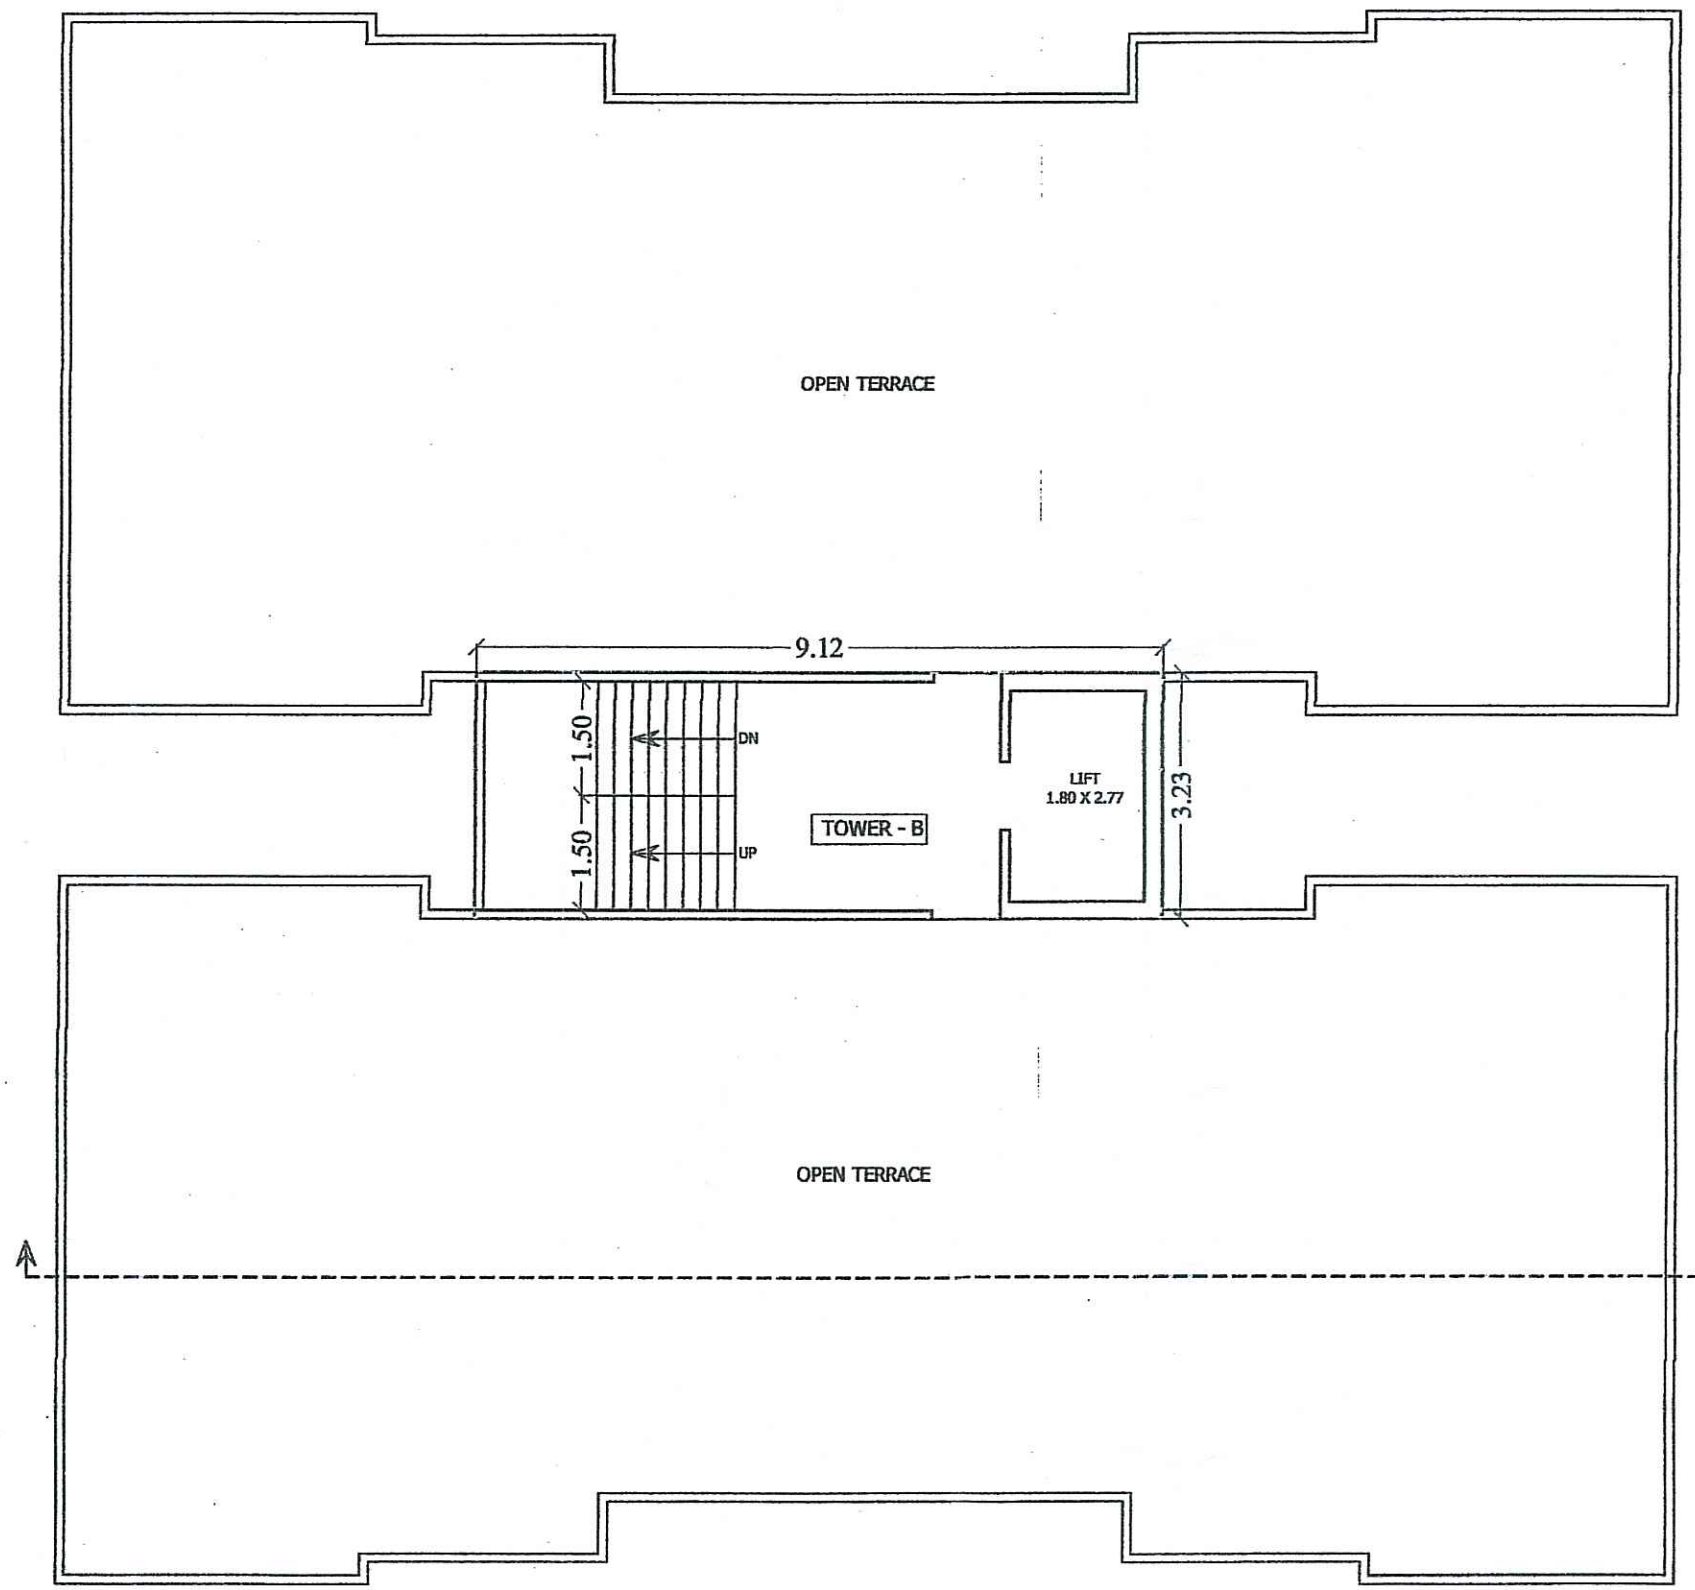

FIRST FLOOR PLAN
BUILT-UP AREA = 610.53 sq.mt.
FSI AREA = 550.03 sq.mt.

PROPOSED LAY OUT AND BUILDING PLAN FOR F.P.NO.-73, T.P.NO.-4, O.P.NO.-22, AT VILL. BHAYLI, VADODARA.

DESIGN POINT
TARUN G. SOJITRA
VUDA LIC.NO. ER/242/2016-19
VUDA LIC.NO. B/246/2016-20
VUDA LIC.NO. SS/217/2016-20

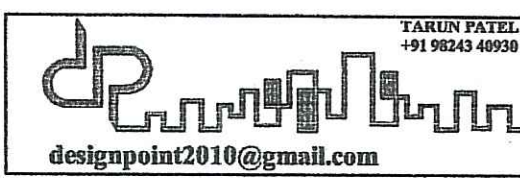

TARUN PATEL

APPROVED SUBJECT TO CONVENTION
LAD DOWN IN BUILDING PERMISSION
Order No. Vada / P-4 / Permission 112
Date: 14/12/2019

Urban Development Authority
Vadodara.

Unless renewed the Validity
of this permission Expires
on Dt. 13/12/2020



ELEVATION



SECTION

PROPOSED LAY OUT AND BUILDING PLAN FOR BLOCK NO.- 473, F.P.NO.-73, T.P.NO.-4, O.P.NO.-83, AT VILL. BHAYLI, VADODARA.

DESIGN POINT
TARUN G. SOJITRA
VMS LIC.NO. BR/42/2016-19
VUDA LIC.NO. E386/2016-20
VUDA LIC.NO. SS/217/2016-20

TARUN PATEL
+91 98243 40930
designpoint2010@gmail.com