


PART PLAN OF DRAFT TOWN PLANNING SCHEME - NO.-63 (KHORAJ)
Sanctioned The Draft Town Planning Scheme No:63 (Khoraj) Under
Government Notification Urban Development and Urban Housing Department
NO. GH/V/65 OF 2006/TPS-152004- 1507-L Dt:6-3-2006




SCALE: 1c.m.=20m.

FINAL PLOT NO: 99
ORIGINAL PLOT NO: -

LEGEND

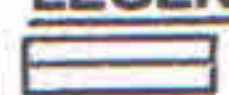 O.P BOUNDARY
 F.P BOUNDARY

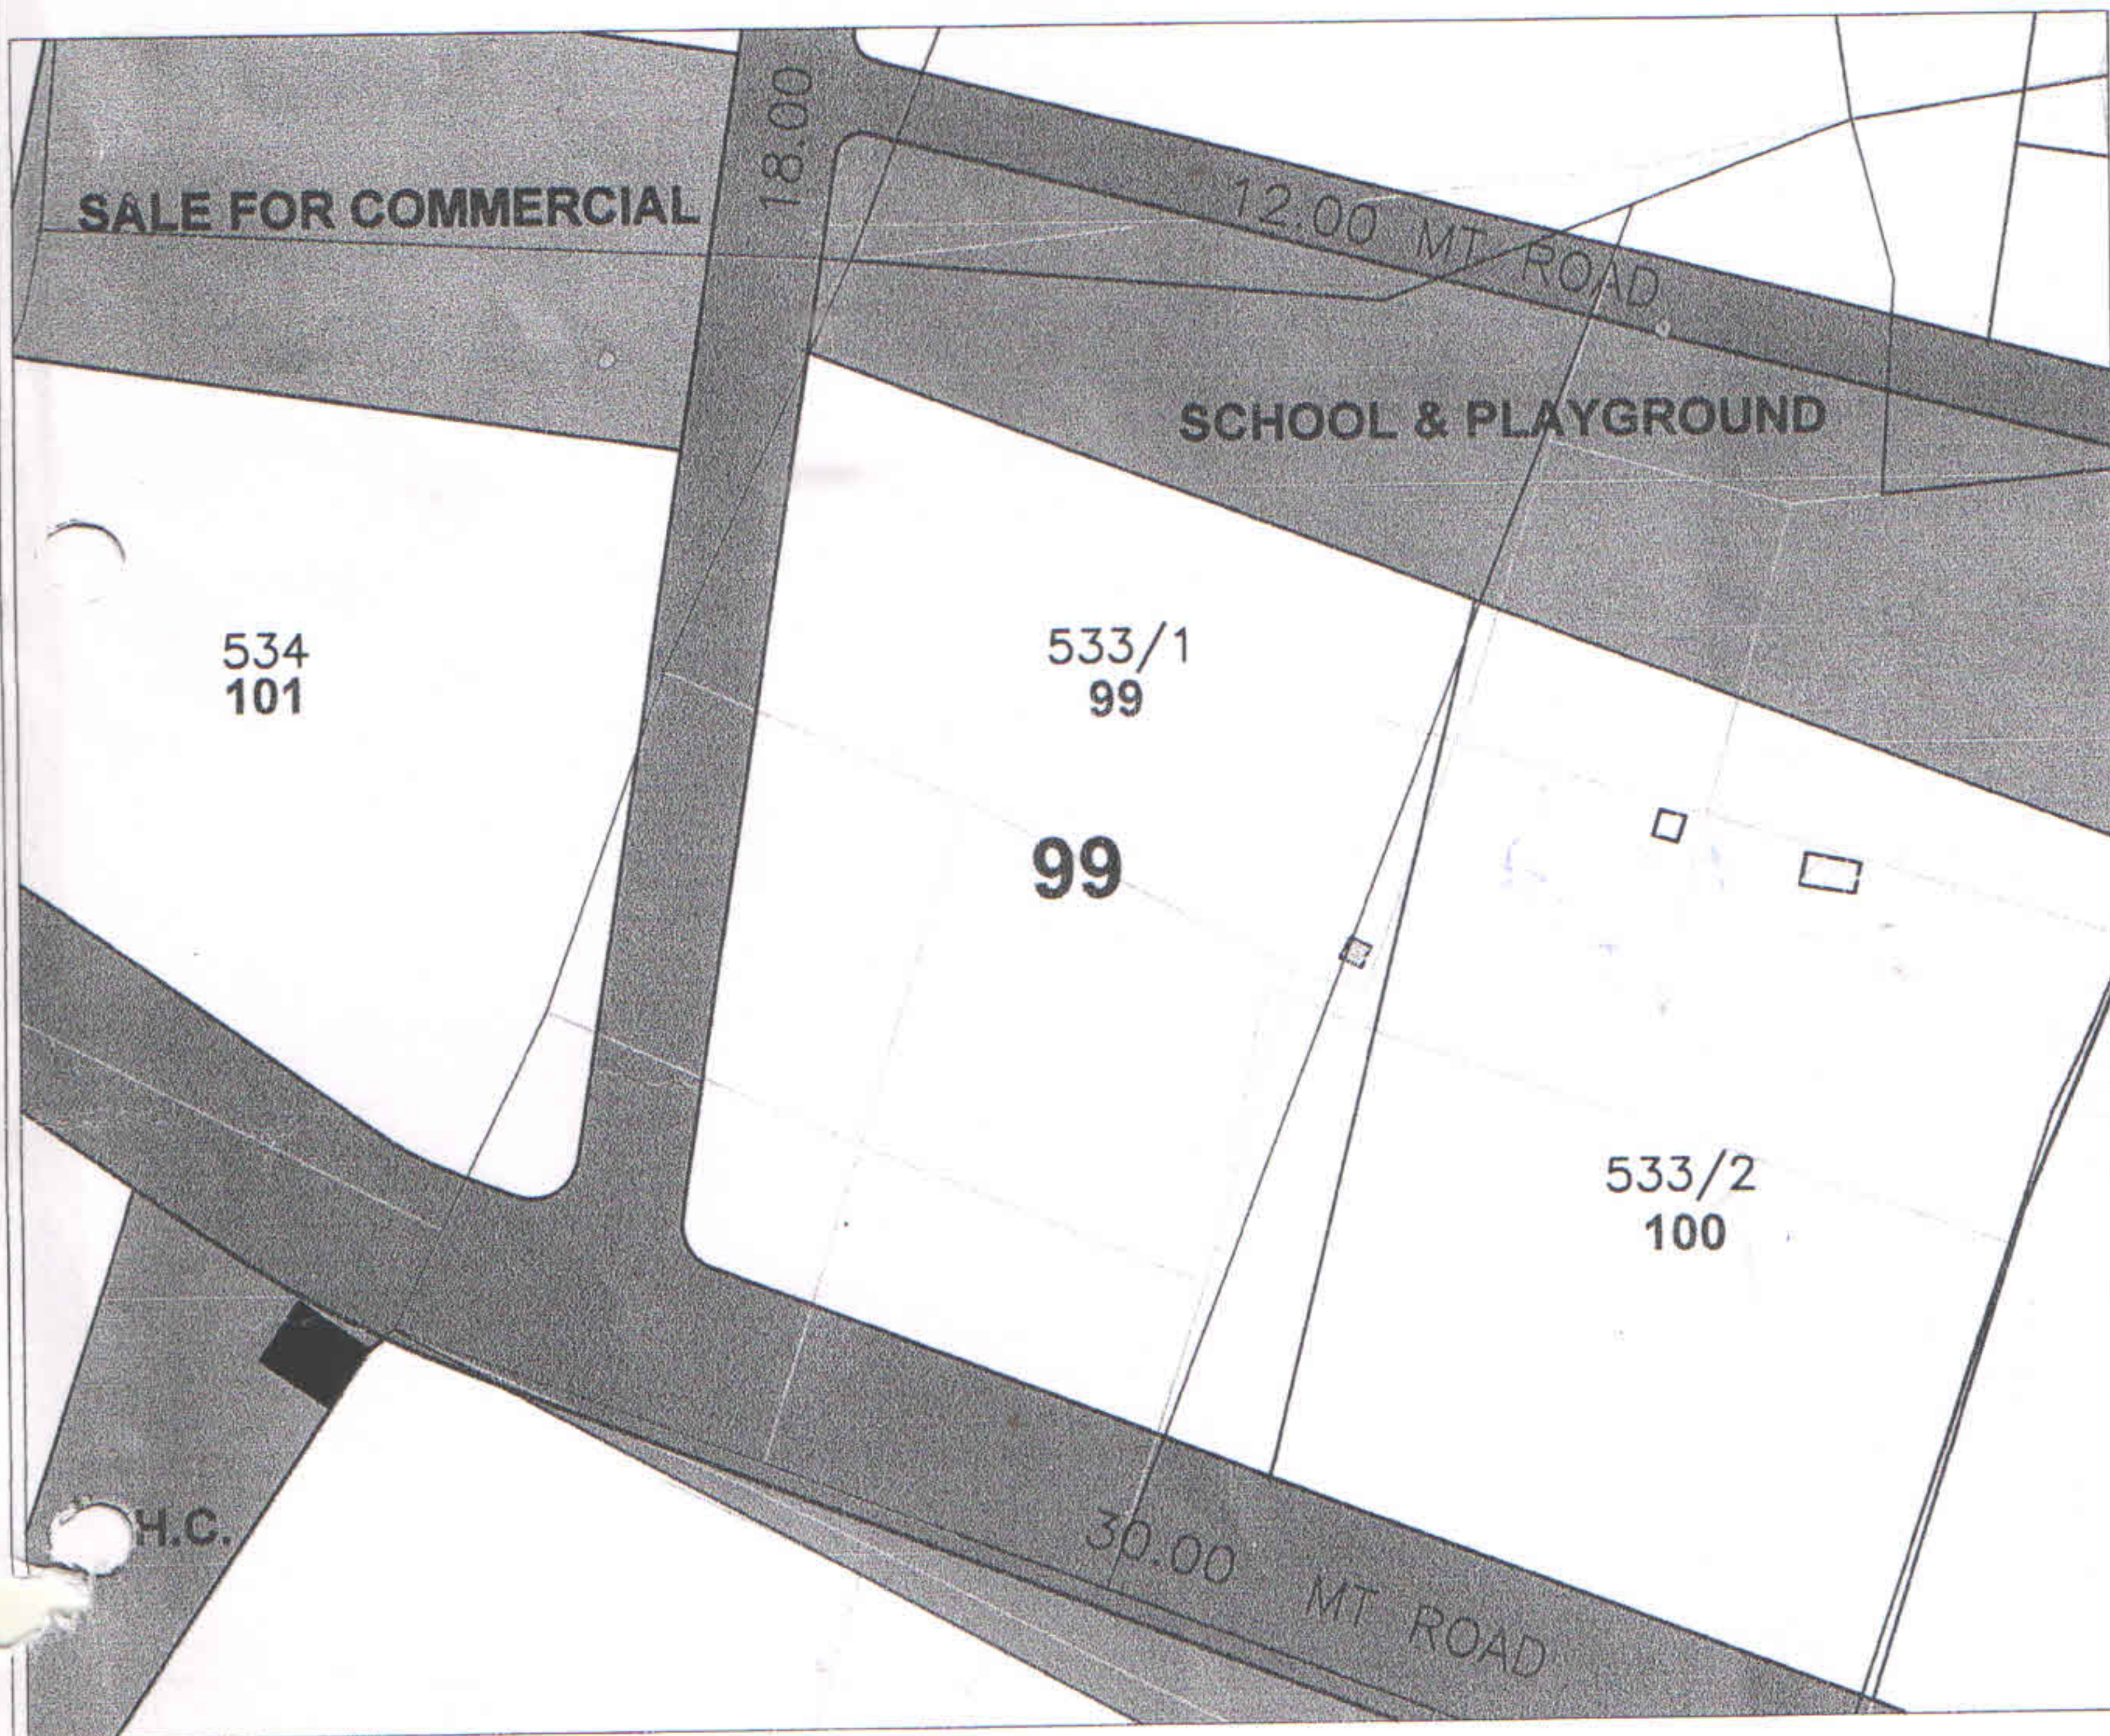

This part plan is certified for the F.P NO: 99

Final plots boundary and
allotment of final plot
as subject to variation

Prep. By

Chd. By:

H. D' man:

TRUE COPY

Assistant Town Planner
Ahmedabad Urban Development Authority
Ahmedabad.