

NEEL PATEL
AMC Lic. No. _____
ER-152 / 2016 TO 2019


Joshua

Approved Subject to Condition laid
Top Floor Lay.
Ward No. 9
Order No. 575-3-37-10-18
Date : 2-8-93


3rd Floor Lay.

By Town Development
Vedodara Mahanagar palika


Dr. S. B. Joshi
21/12/92

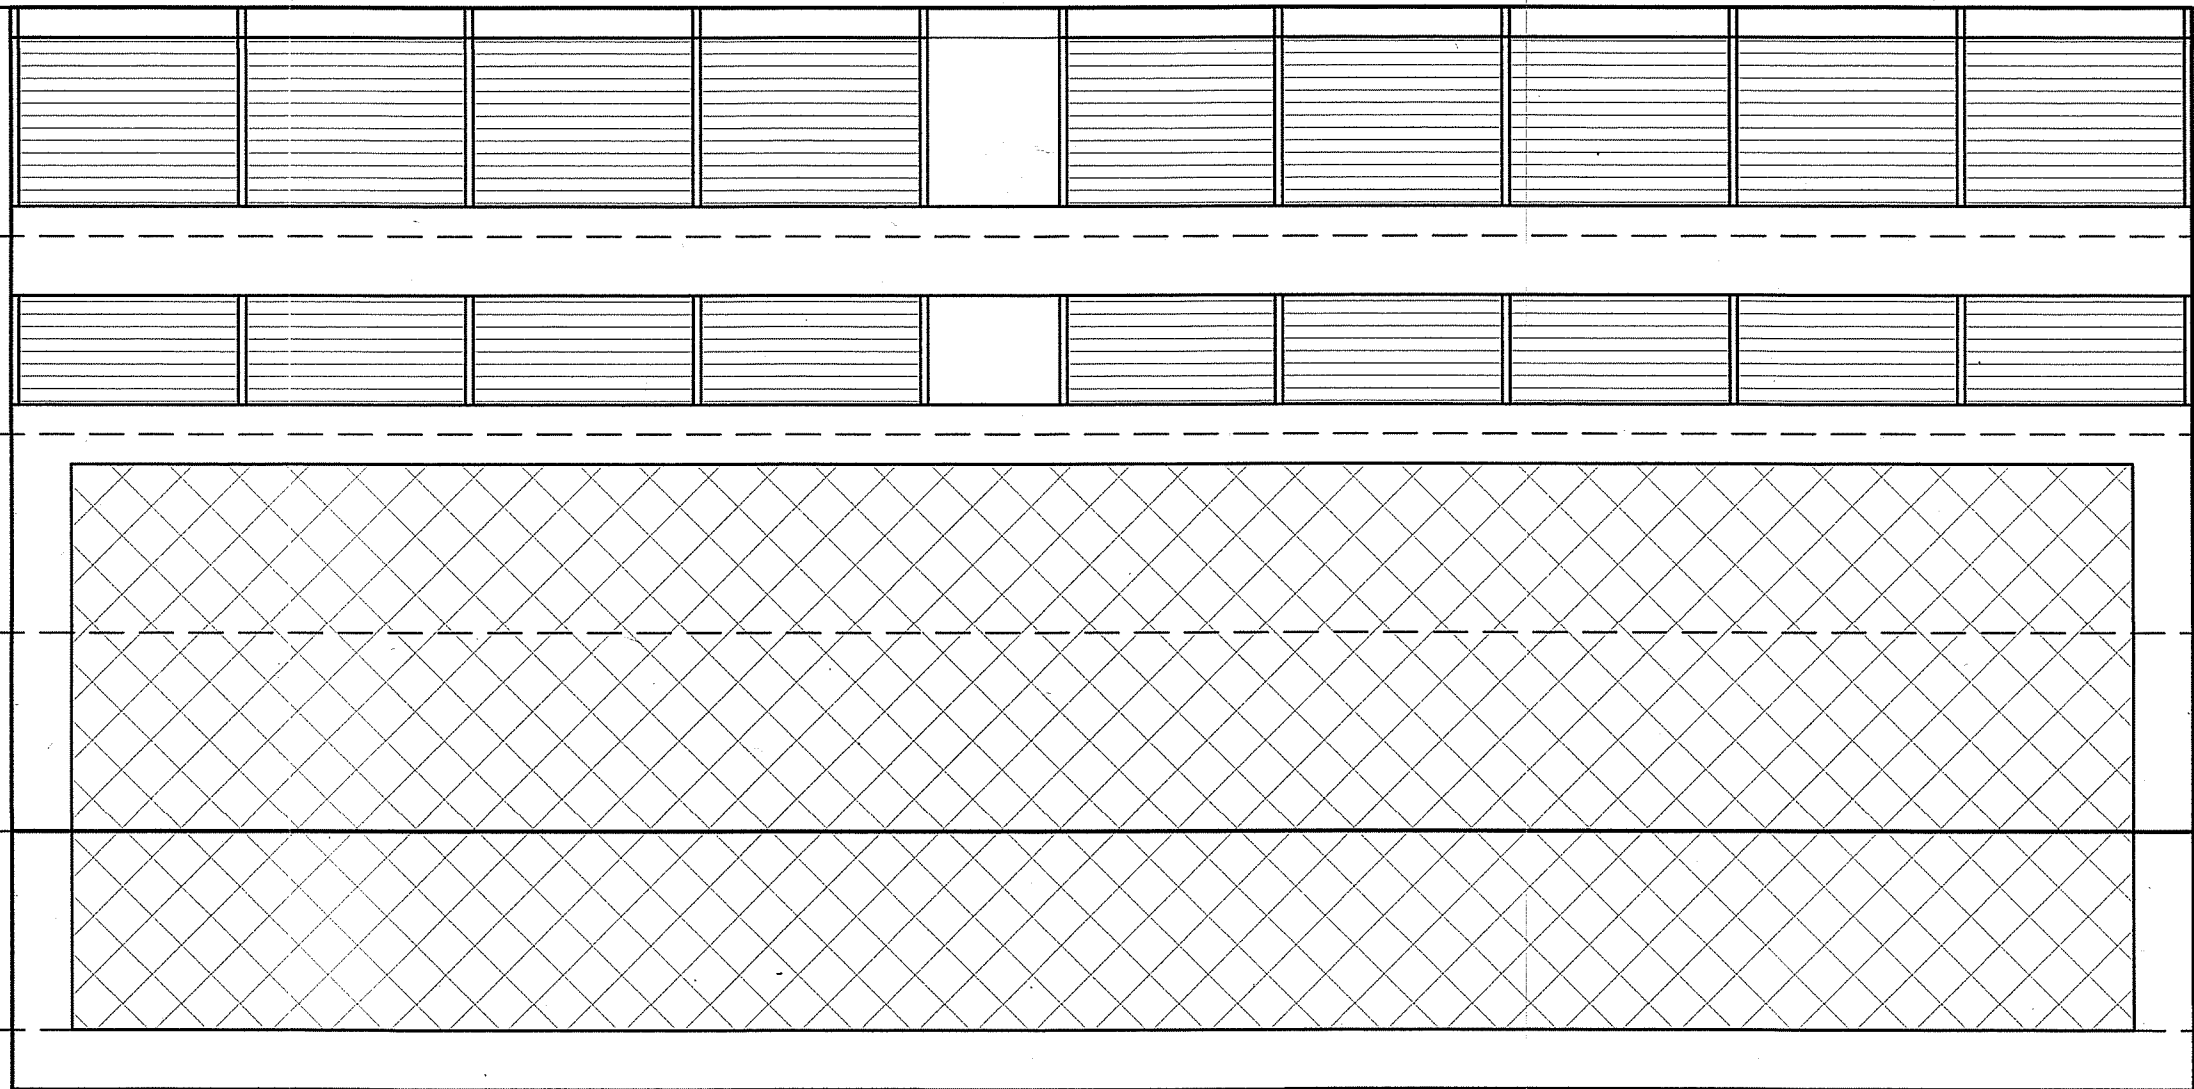

[TOWER -J]
ELEVATION

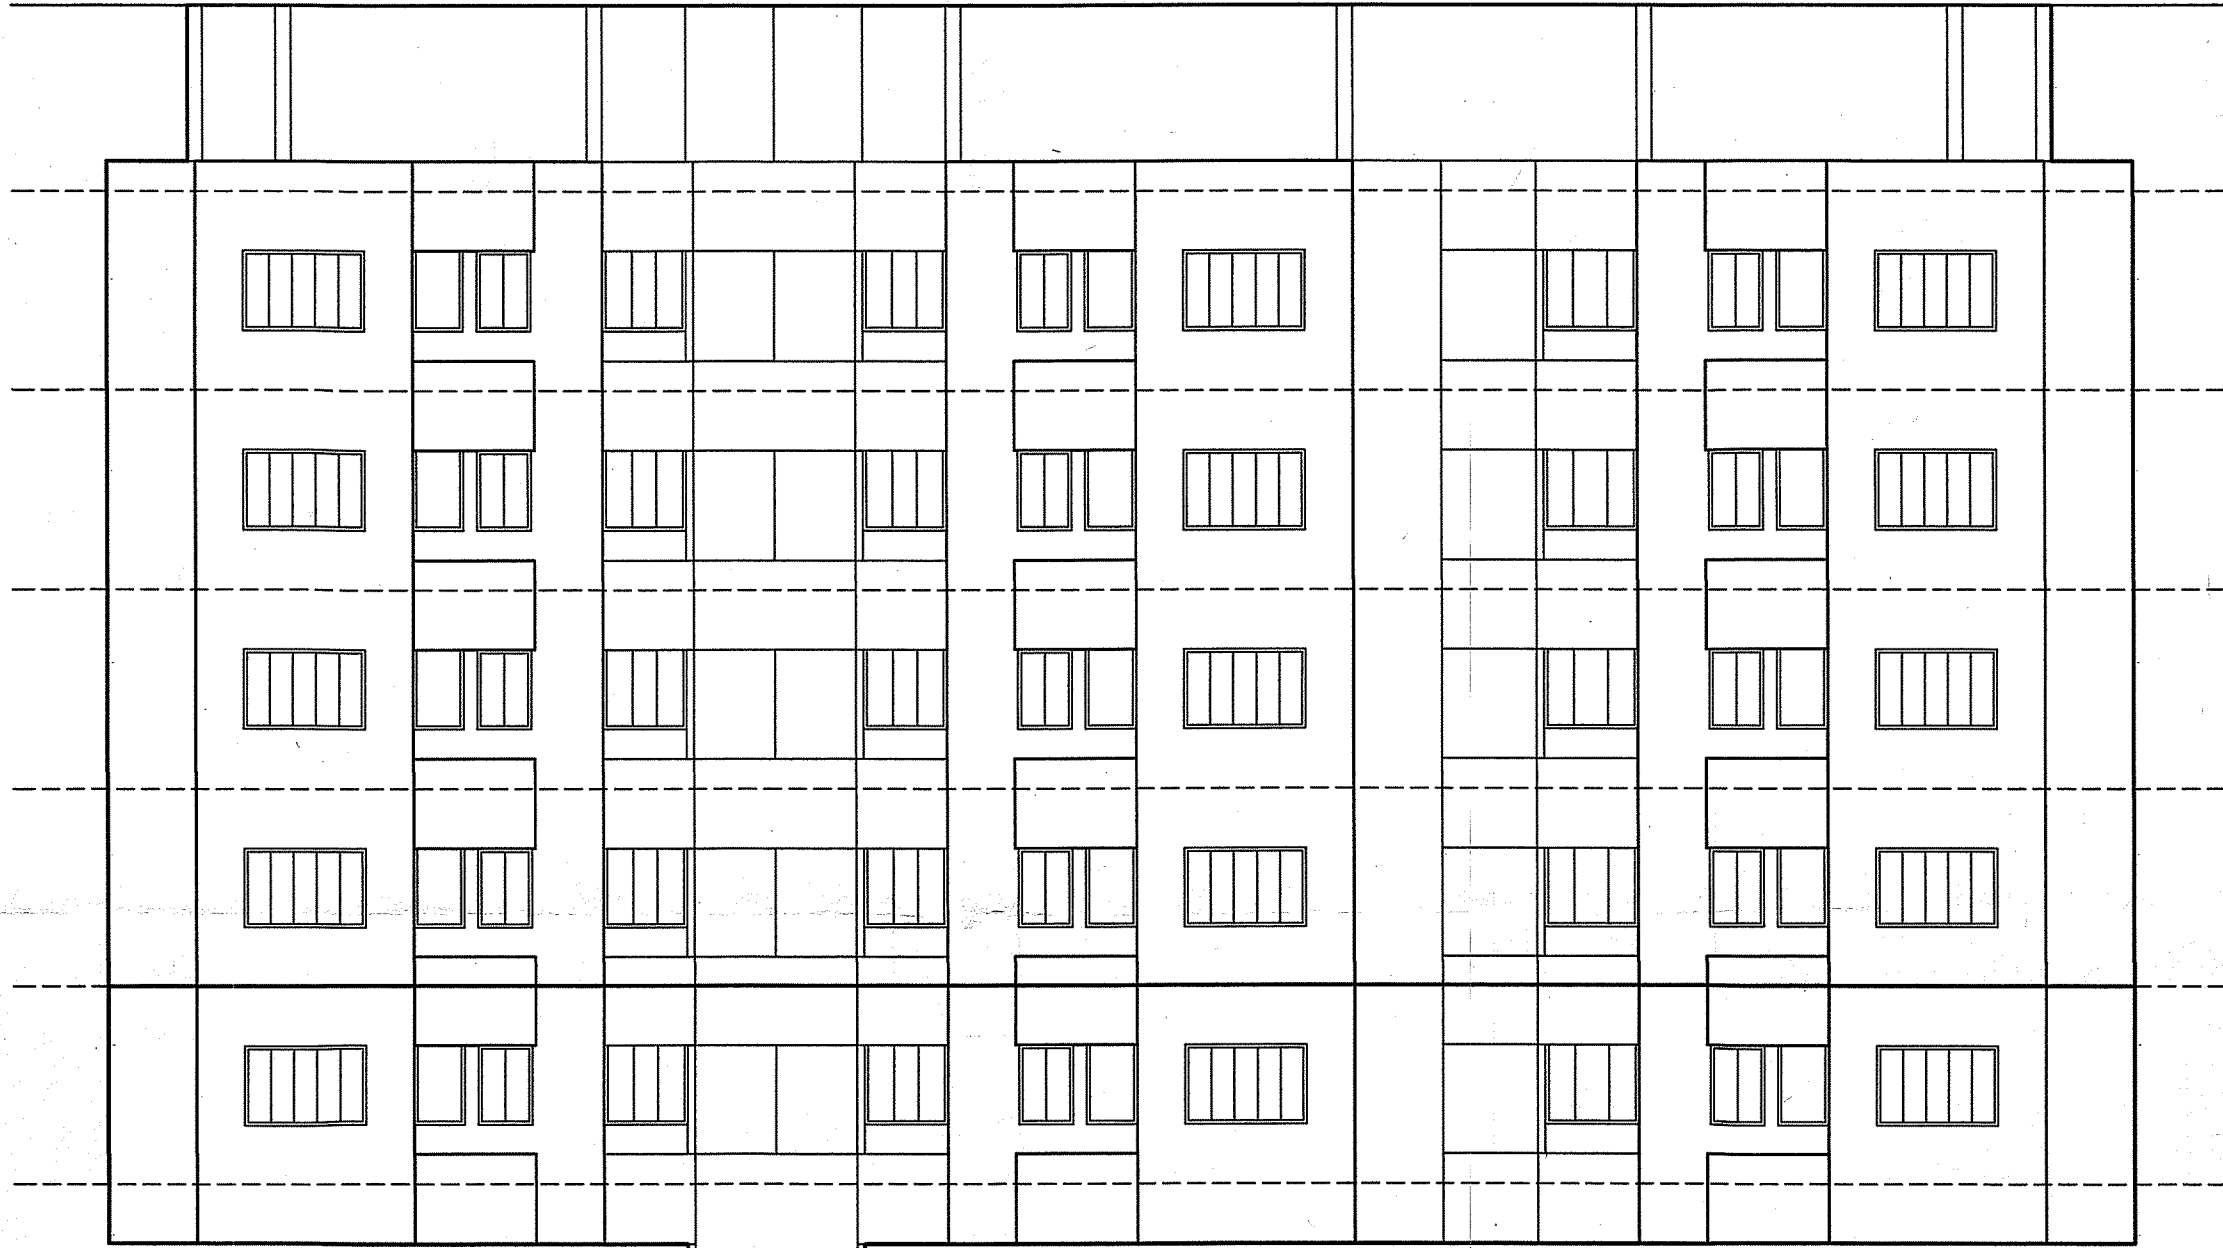


[TOWER -F] ELEVATION

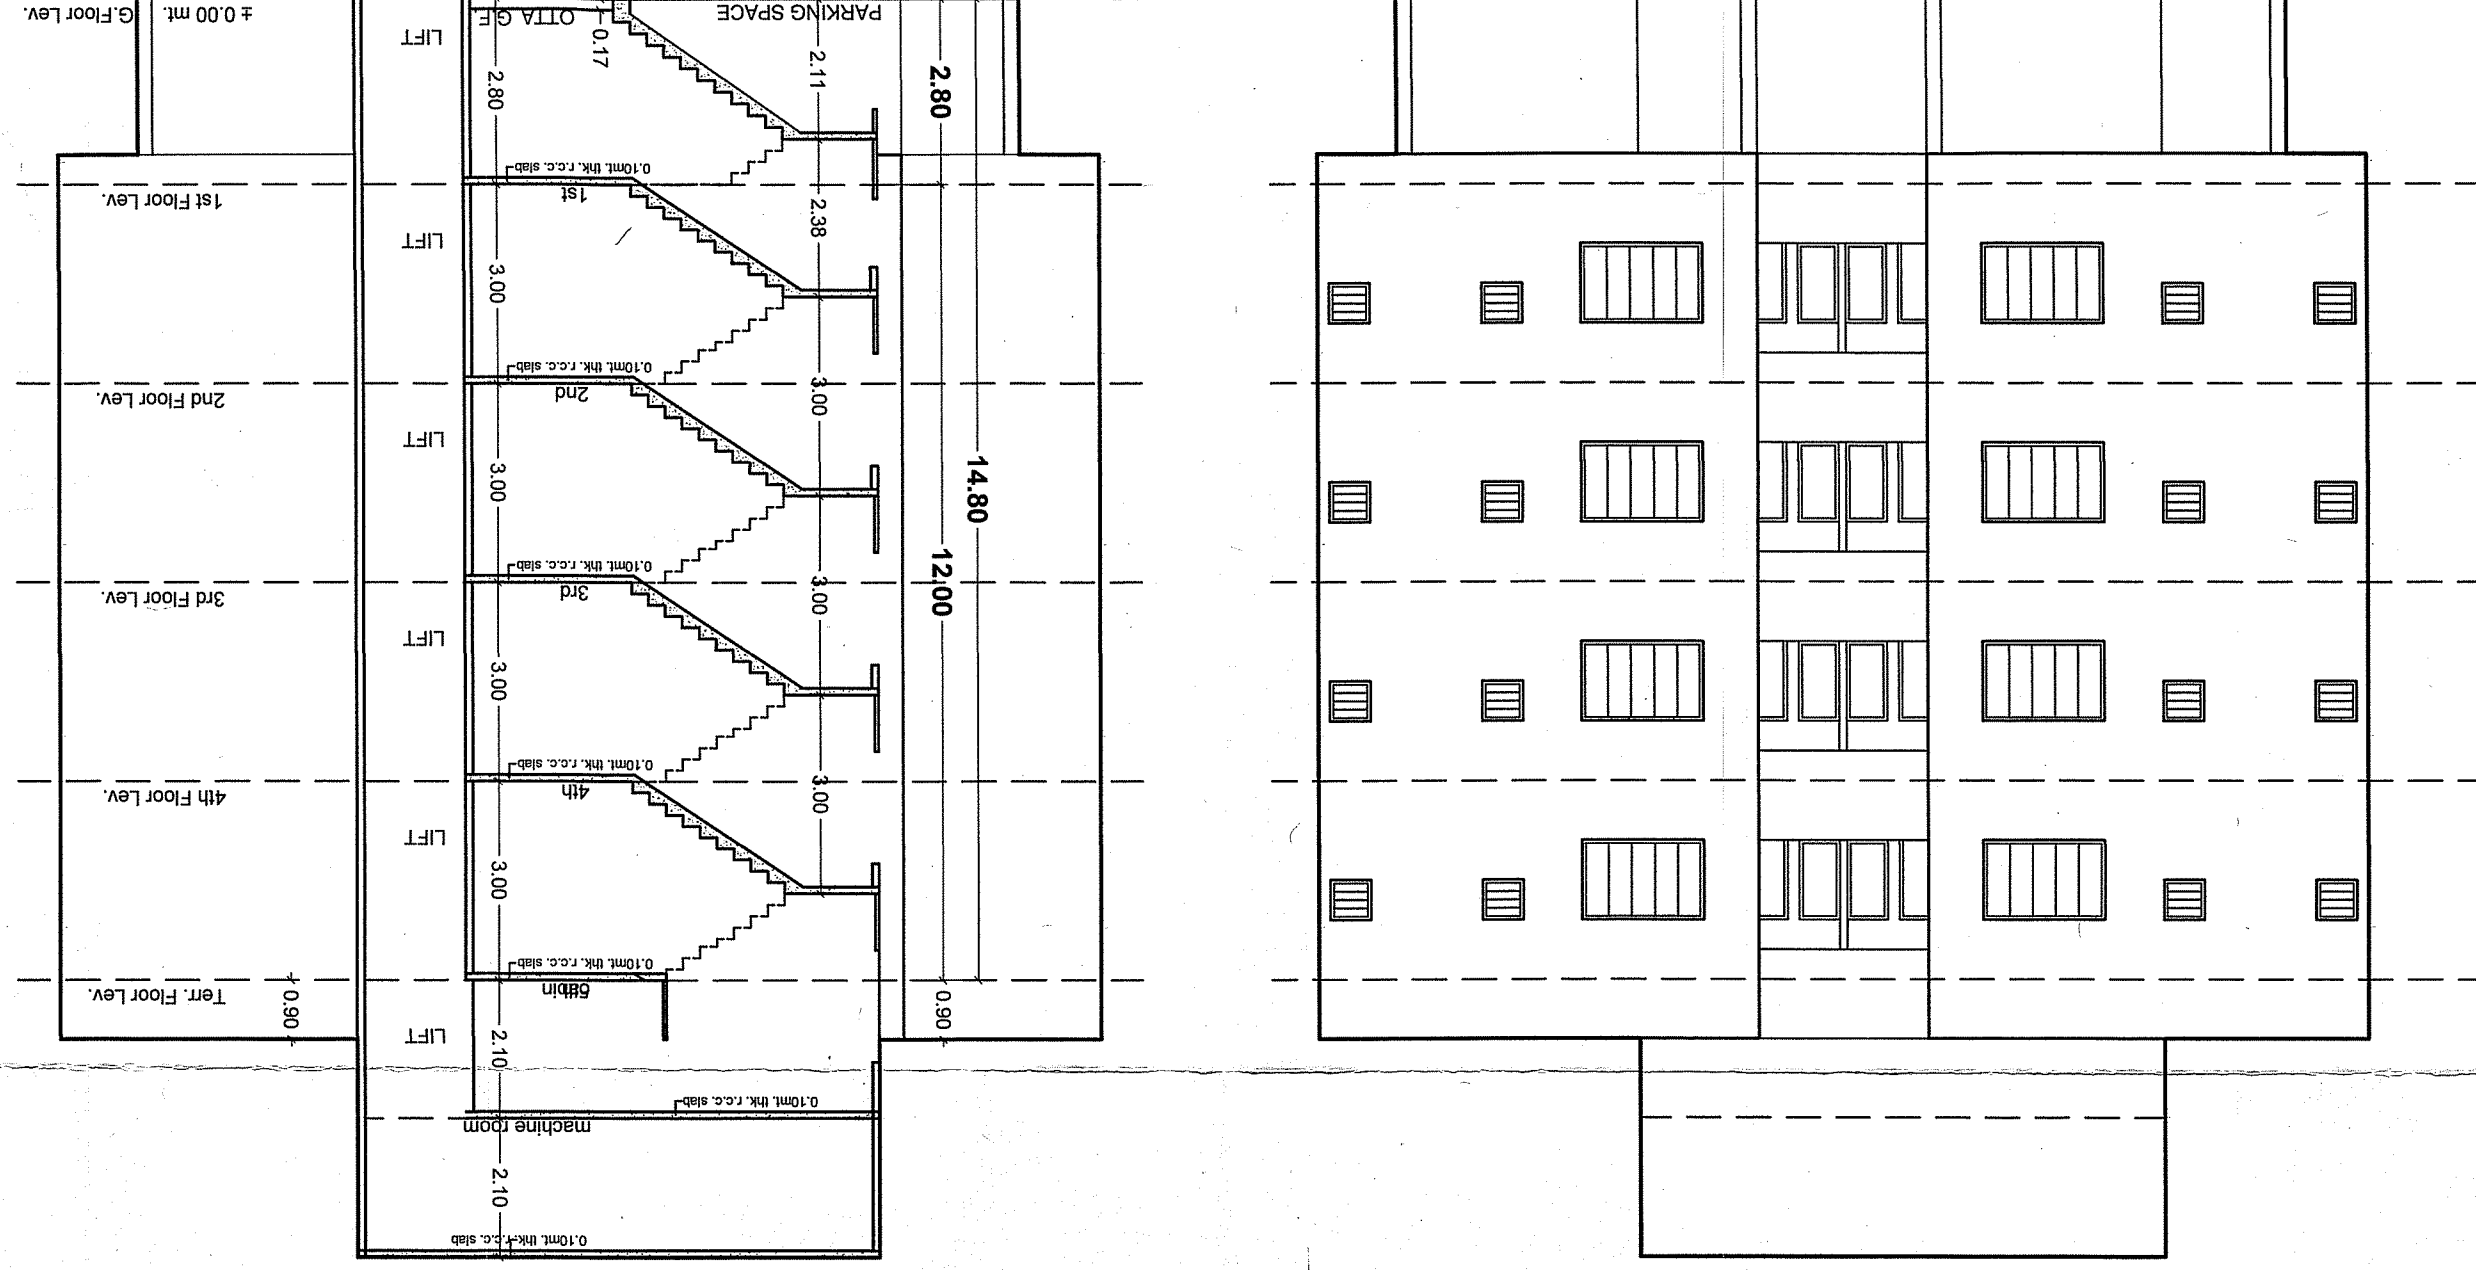


[TOWER-B-C]
ELEVATION


[TOWER -B-C]
SECTION = BC

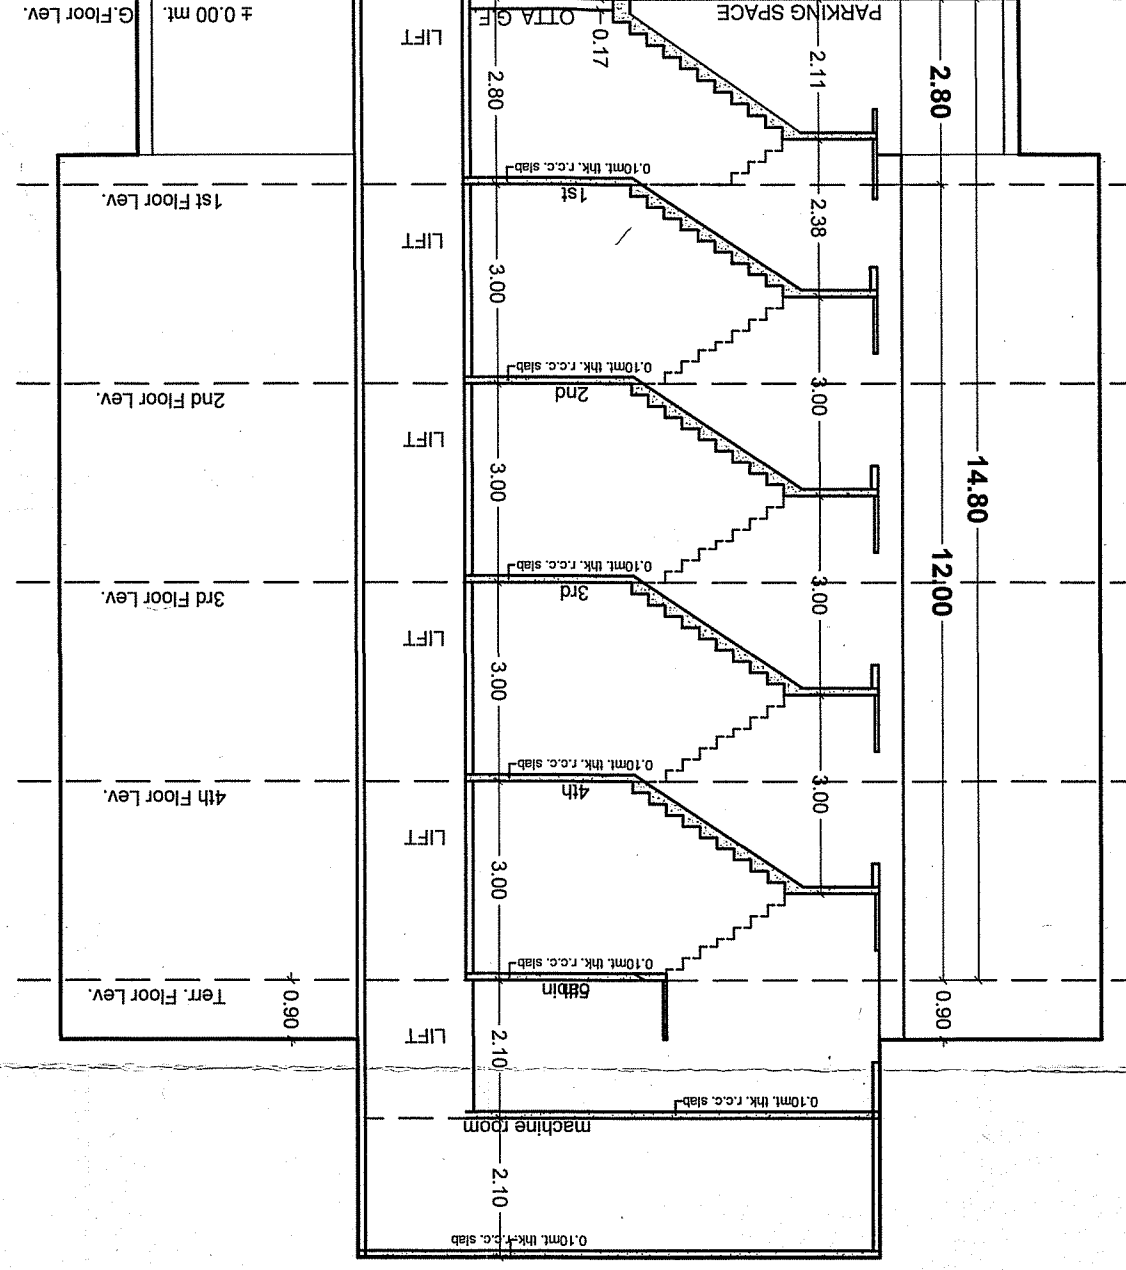


[TOWER - D-E]
SECTION = DE

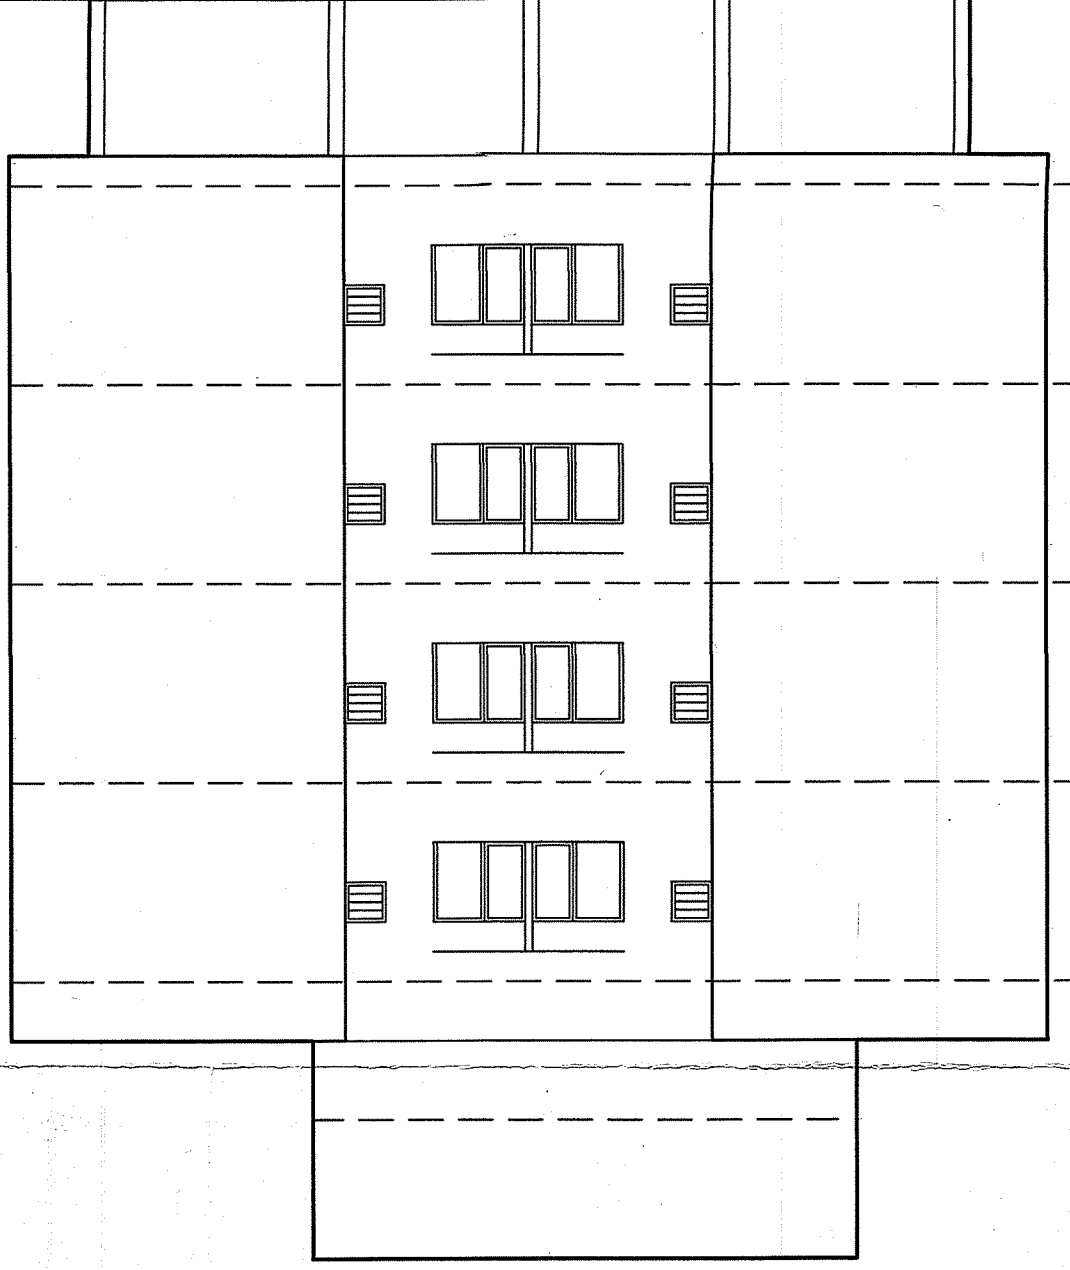


[TOWER -D-E]

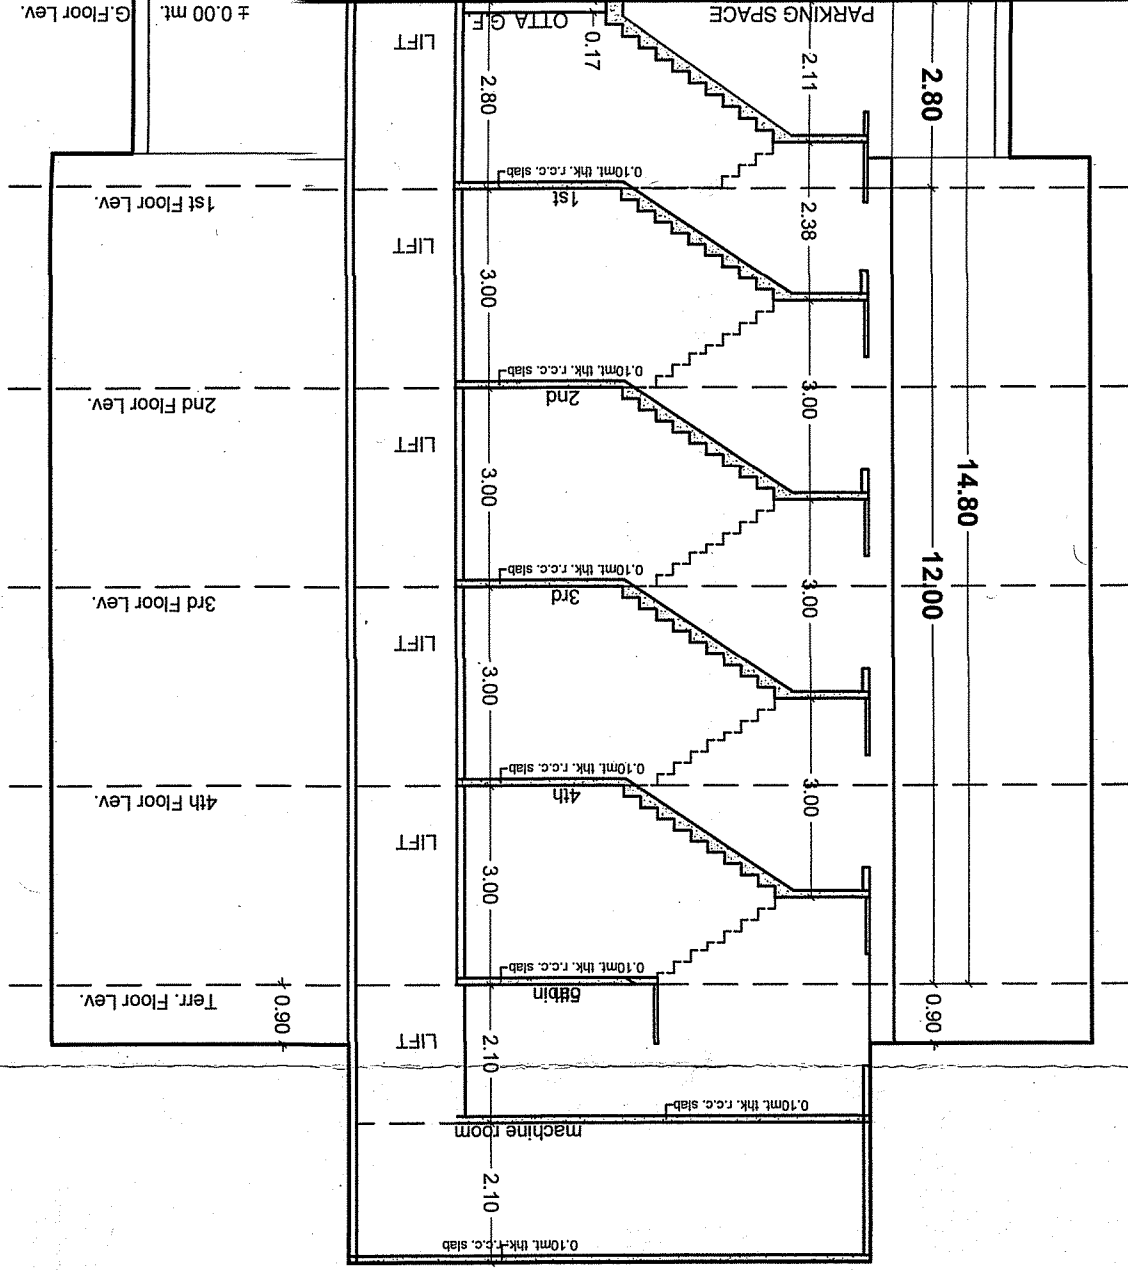

[TOWER -F]
SECTION = FF

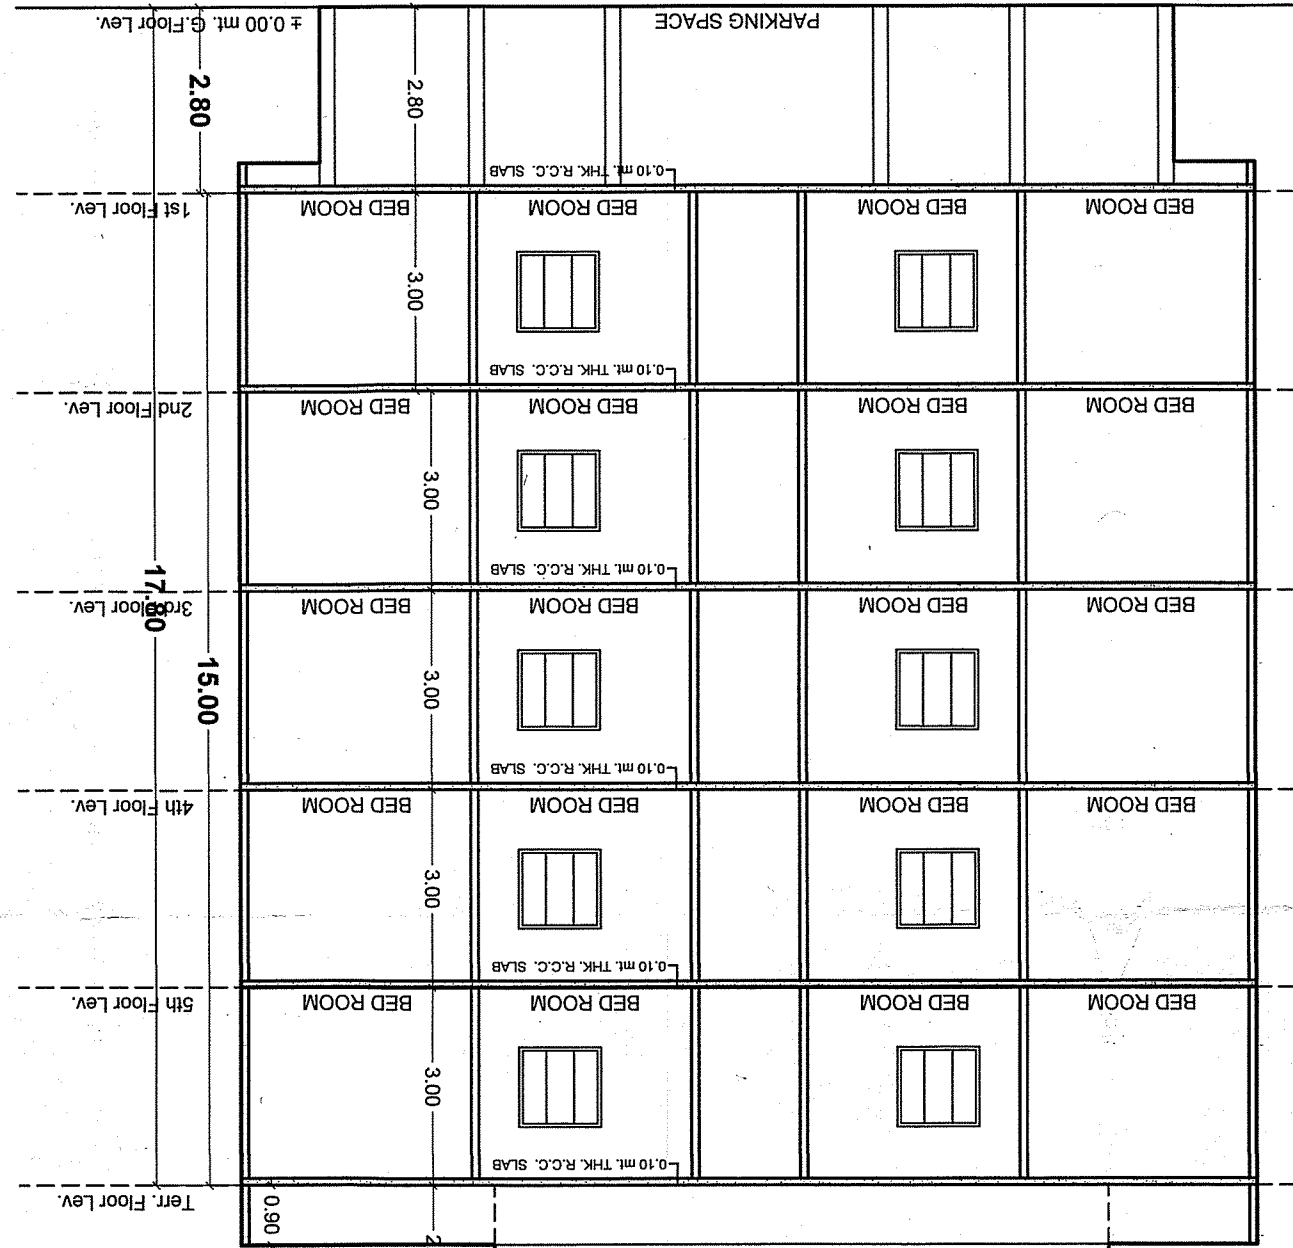

[TOWER-J]
SECTION = AB

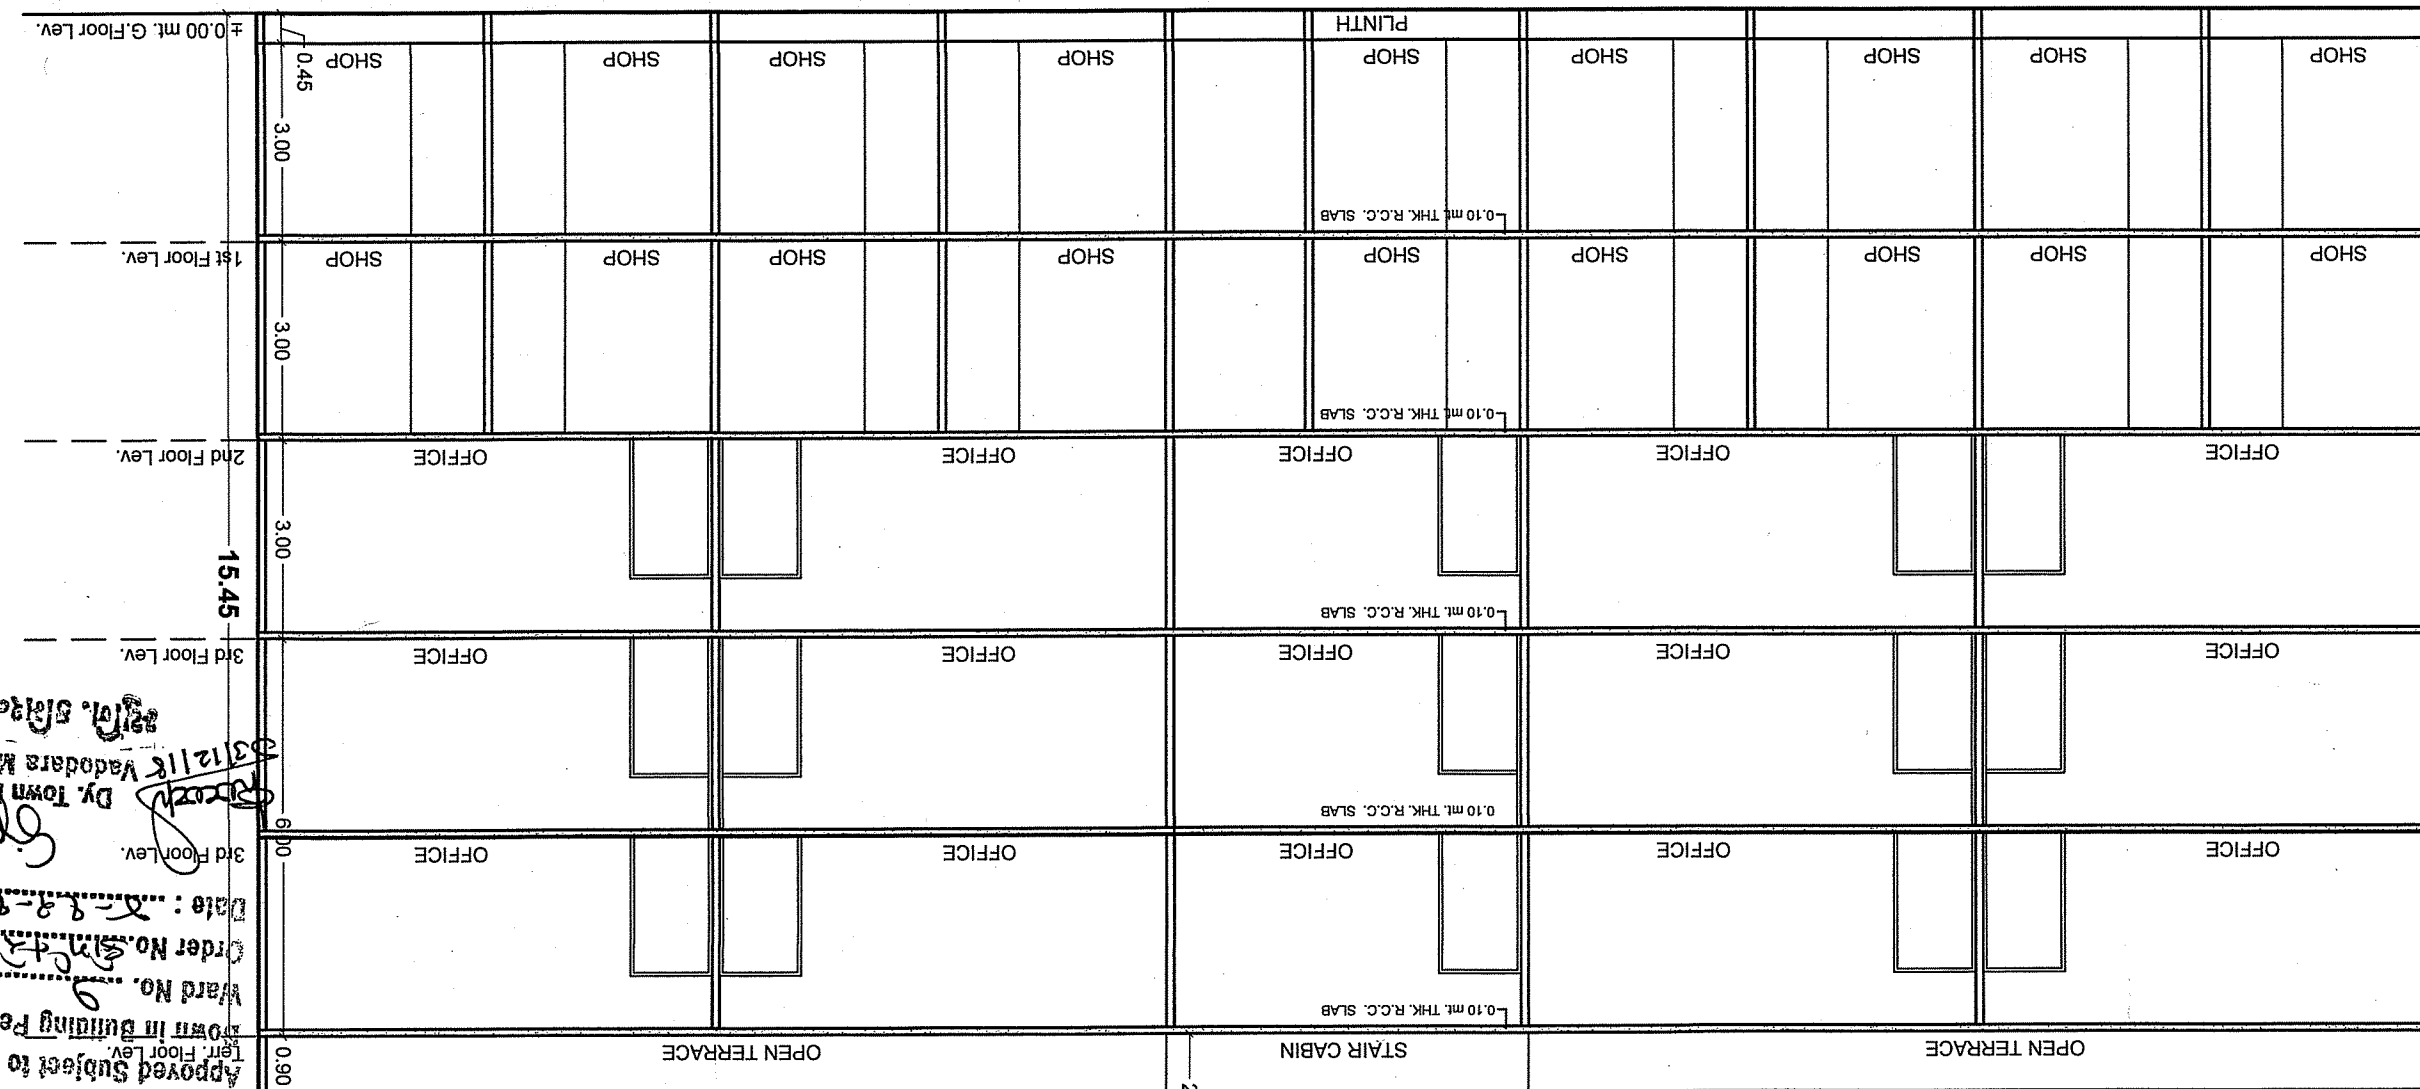

