


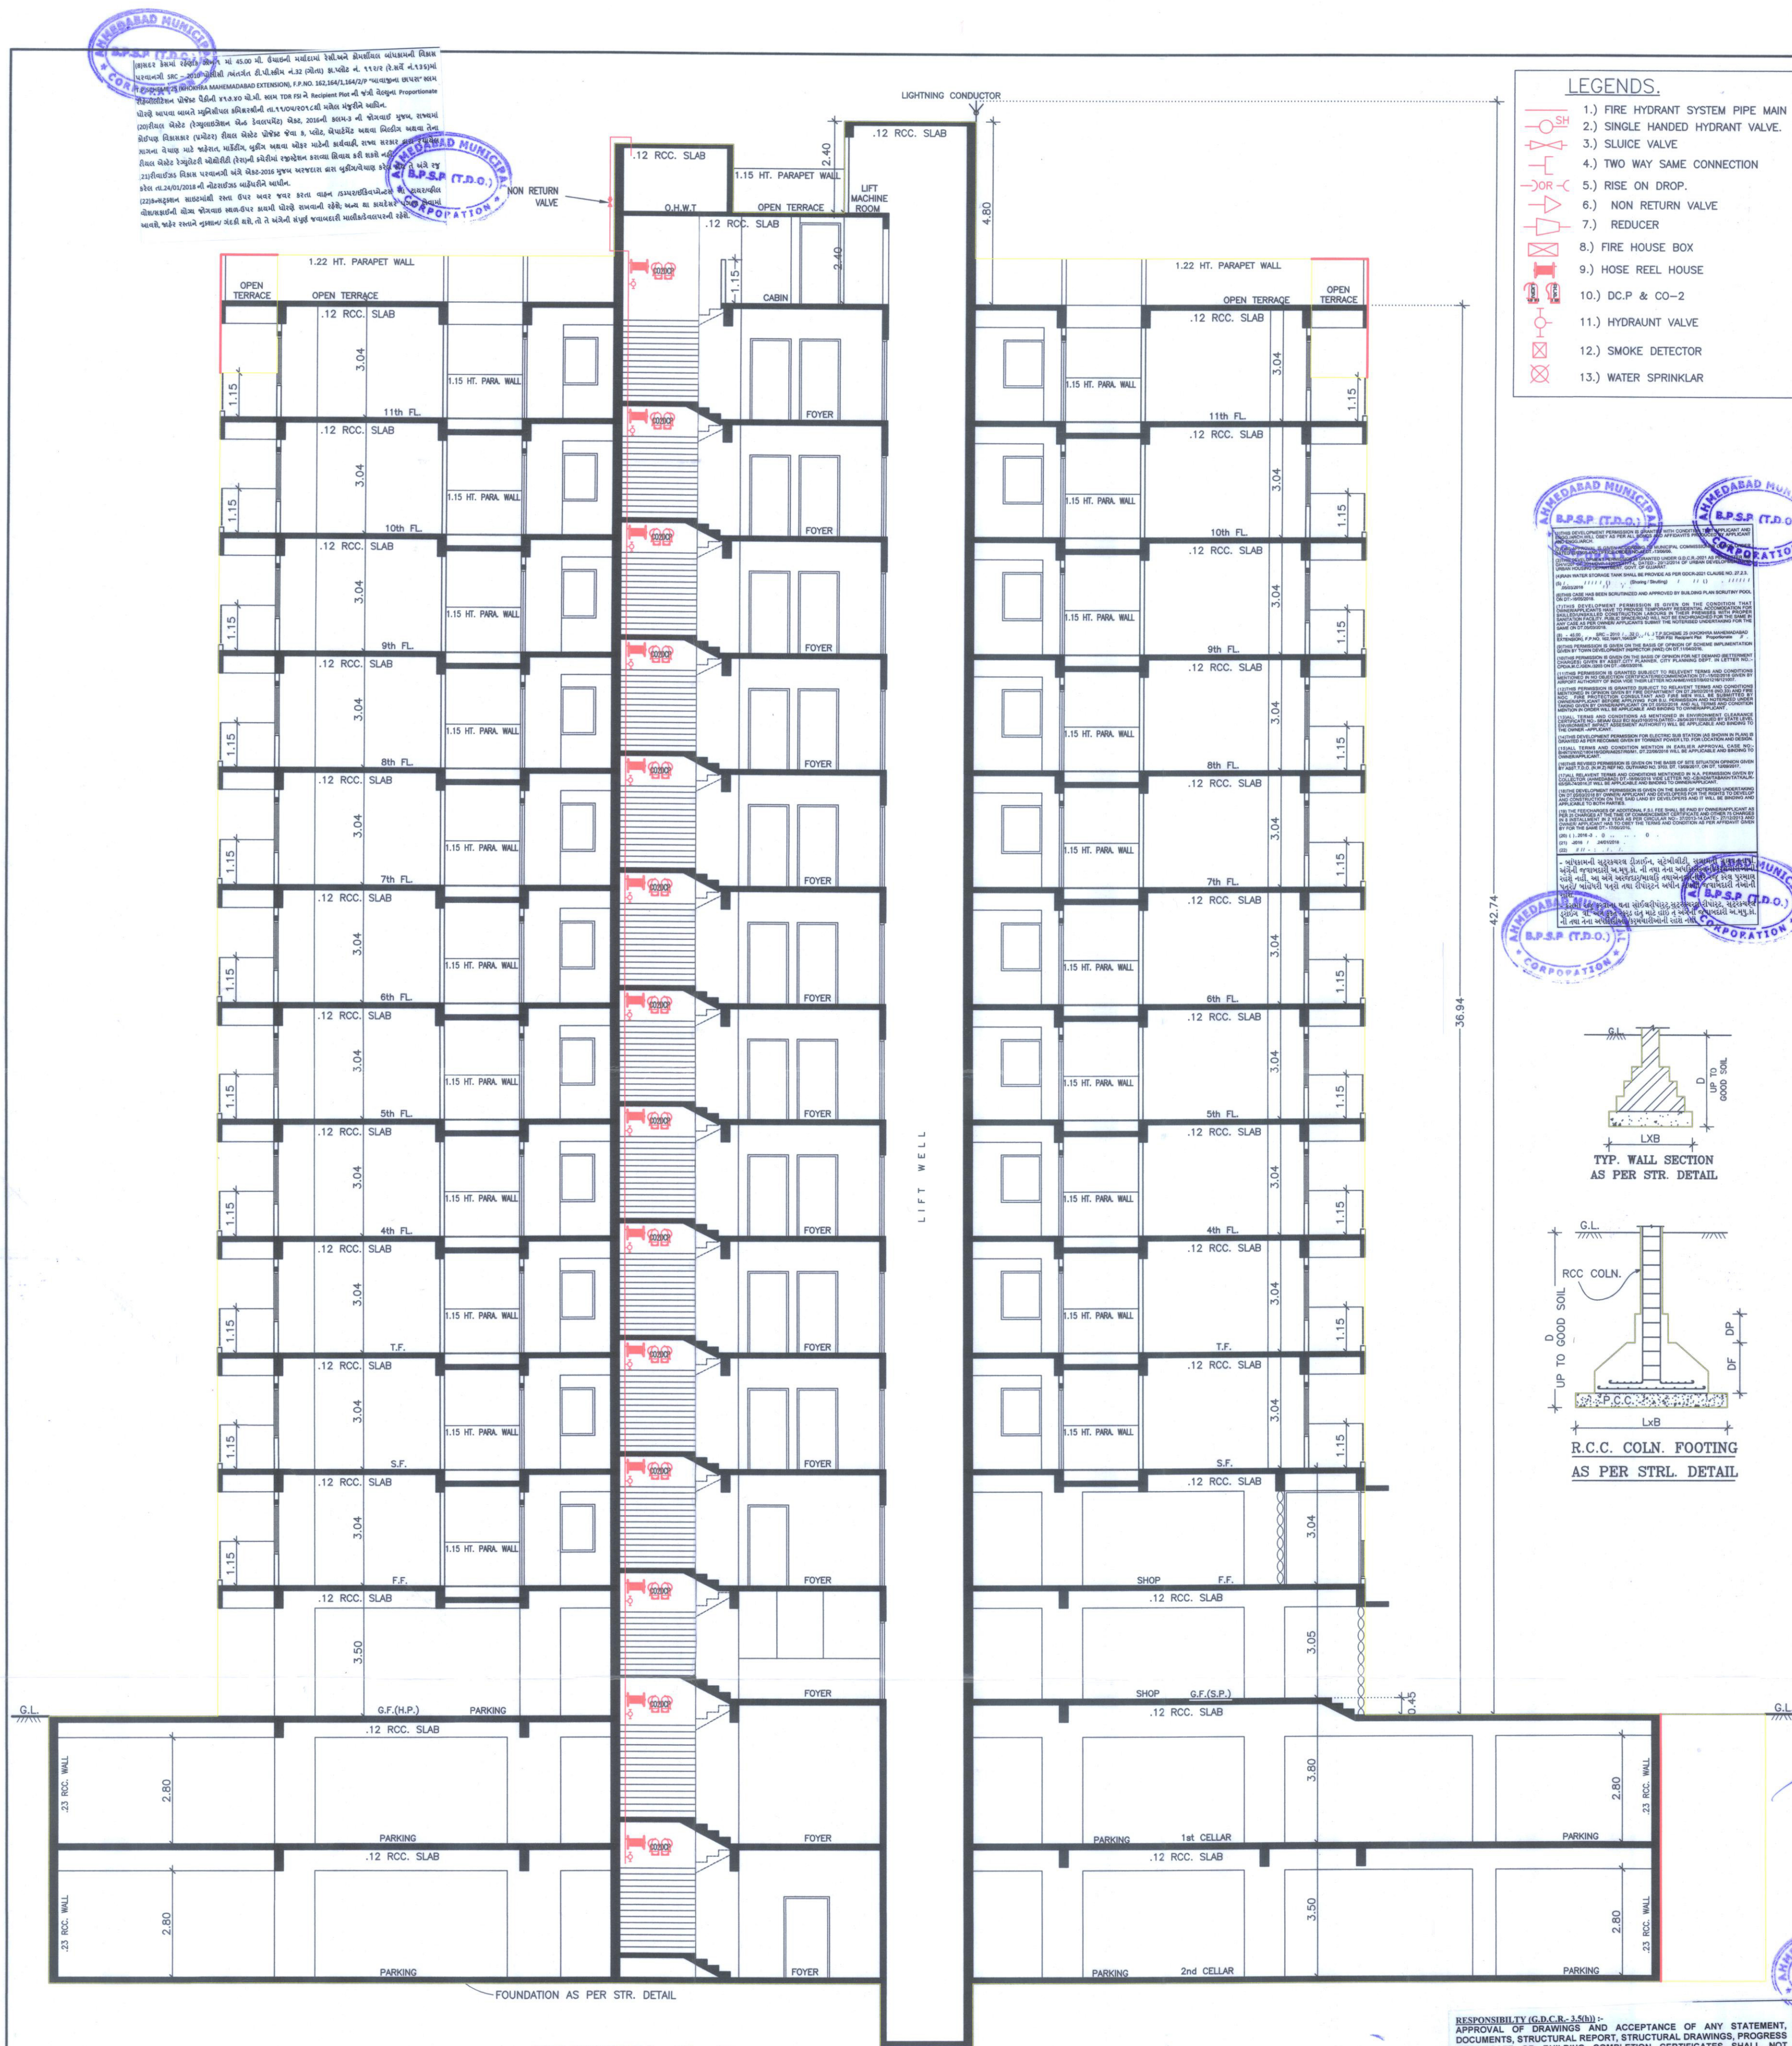

OWNER: ANAND SAPPHIRE SUPERSTRUCTURE LLP
DESIGNATED PARTNER: H. D. CHAUDHARI
STRL. ENGINEER: R. C. ZAPADIYA
ARCHITECT/ENGINEER: R. C. ZAPADIYA
AUTHORITY: AHMEDABAD MUNICIPAL CORPORATION

RESPONSIBILITY (G.D.C.B-350b)
APPROVAL OF DRAWINGS AND ACCEPTANCE OF ANY STATEMENT, DOCUMENTS, STRUCTURAL REPORT, STRUCTURAL DRAWINGS, PROGRESS CERTIFICATE OR BUILDING COMPLETION CERTIFICATES SHALL NOT DISCHARGE THE OWNER, ENGINEER, ARCHITECT, CLERK OF WORKS/SITE SUPERVISOR, STRUCTURAL DESIGNER, DEVELOPER, OWNER FROM THEIR RESPONSIBILITIES, IMPOSED UNDER THE ACT, THE DEVELOPMENT CONTROL REGULATIONS AND THE LAWS OF TORT AND LOCAL ACTS.

LIABILITY (G.D.C.B-34)
NOTWITHSTANDING ANY DEVELOPMENT PERMISSION GRANTED UNDER THE ACT AND THESE REGULATIONS, ANY PERSON UNDERTAKING ANY DEVELOPMENT WORK SHALL CONTINUE TO BE WHOLLY AND SOLELY LIABLE FOR ANY INJURY OR DAMAGE OR LOSS WHATSOEVER THAT MAY BE CAUSED TO ANY ONE IN OR AROUND THE AREA DURING SUCH CONSTRUCTION AND NO LIABILITY WHATSOEVER IN THIS REGARD SHALL BE CAST ON THE AUTHORITY.

Sub Inspector (Civic Center): T.D.O. Ass. E.O. (Civic Center): CHAITANYA J. SHAH
Dy. T.D.O. NEW WEST: D.A. SHAH