



ADDI & ALT GROUND FLOOR & EXISTING ALL FLOORS, LAY OUT & BUILDING PLAN FOR
IN R.S.NO : 145/2, O.P. NO. 109, F.P. NO -55, AT VILLAGE : HARANI , DIST : VADODARA.

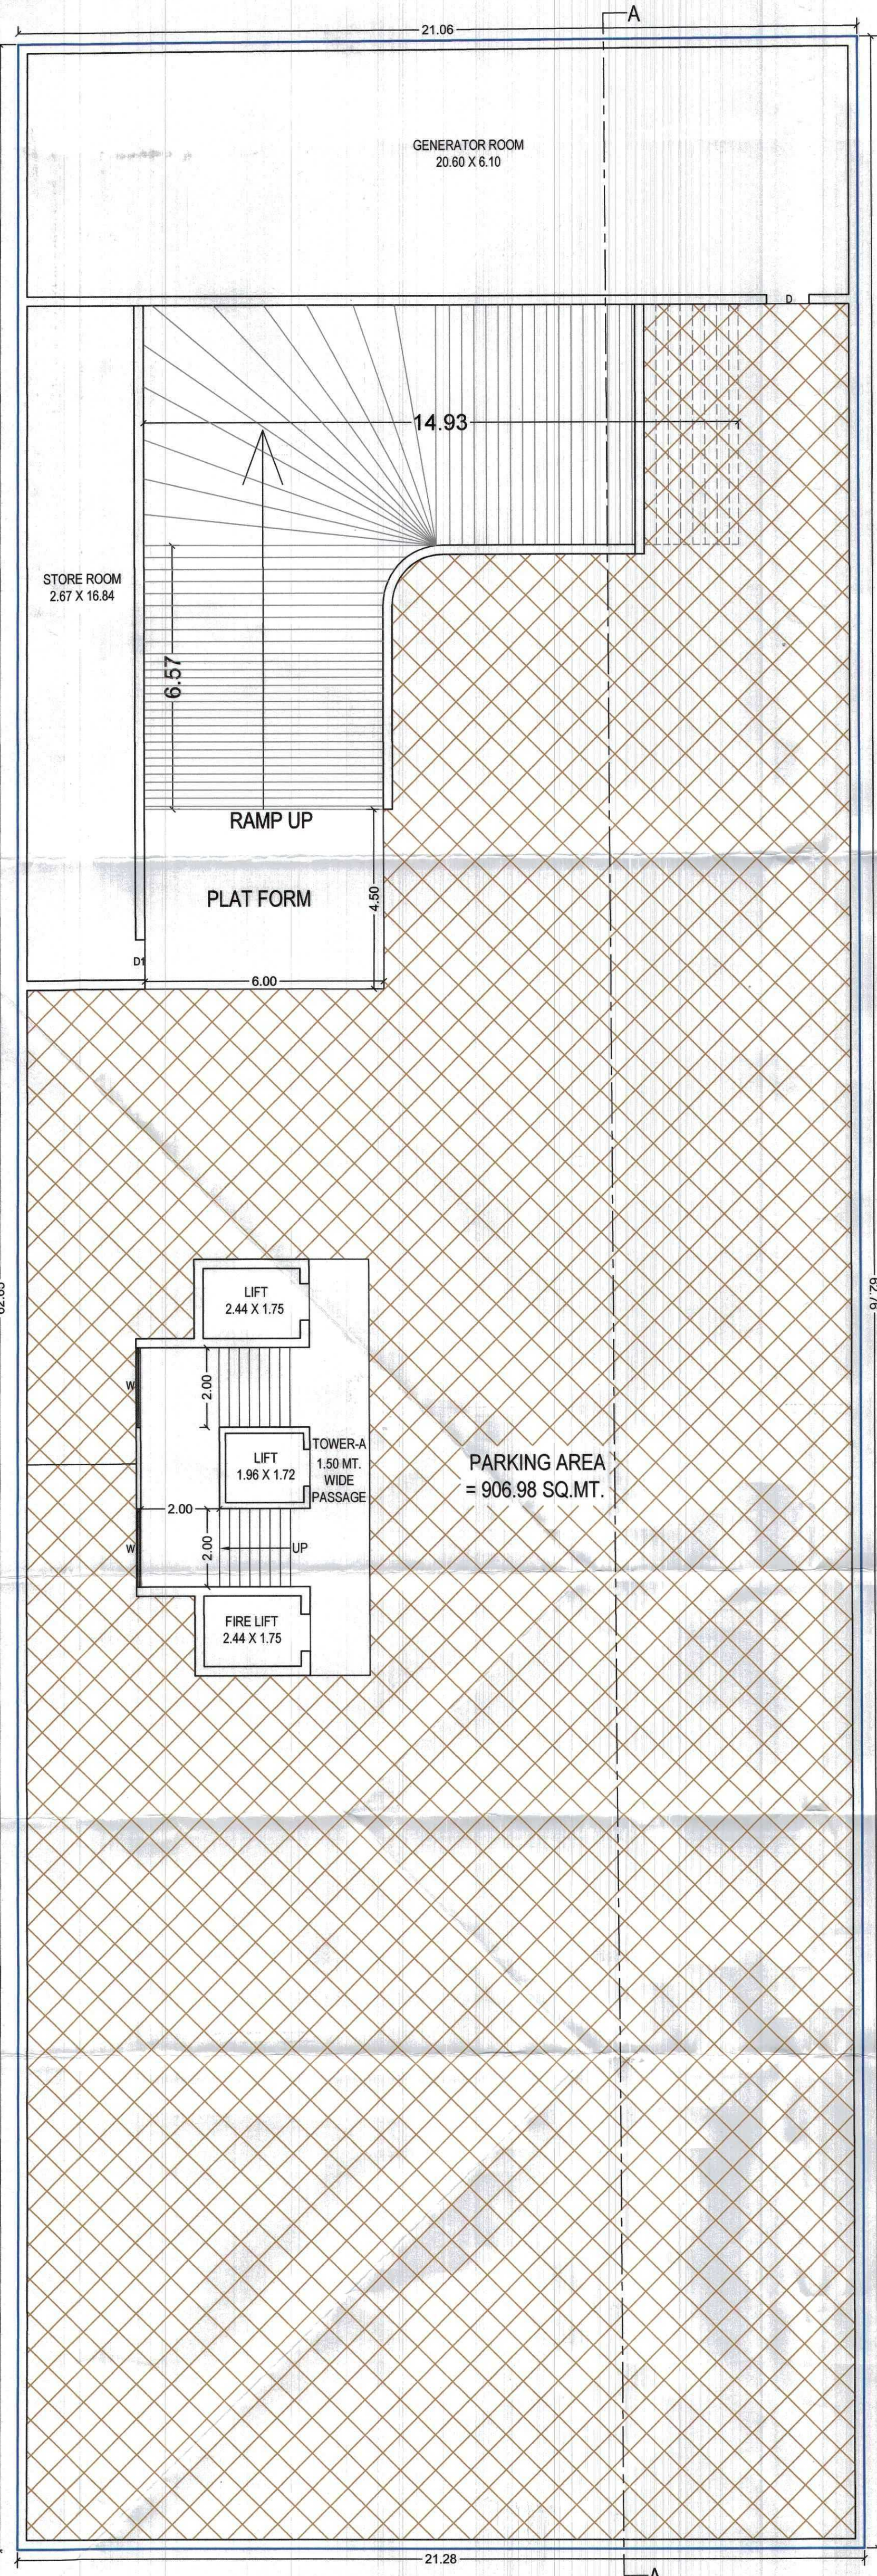

(TOWER - A)
BASEMENT FLOOR PLAN
BUILT UP AREA = 1327.43 SQ.MT
PARKING AREA = 906.98 SQ.MT

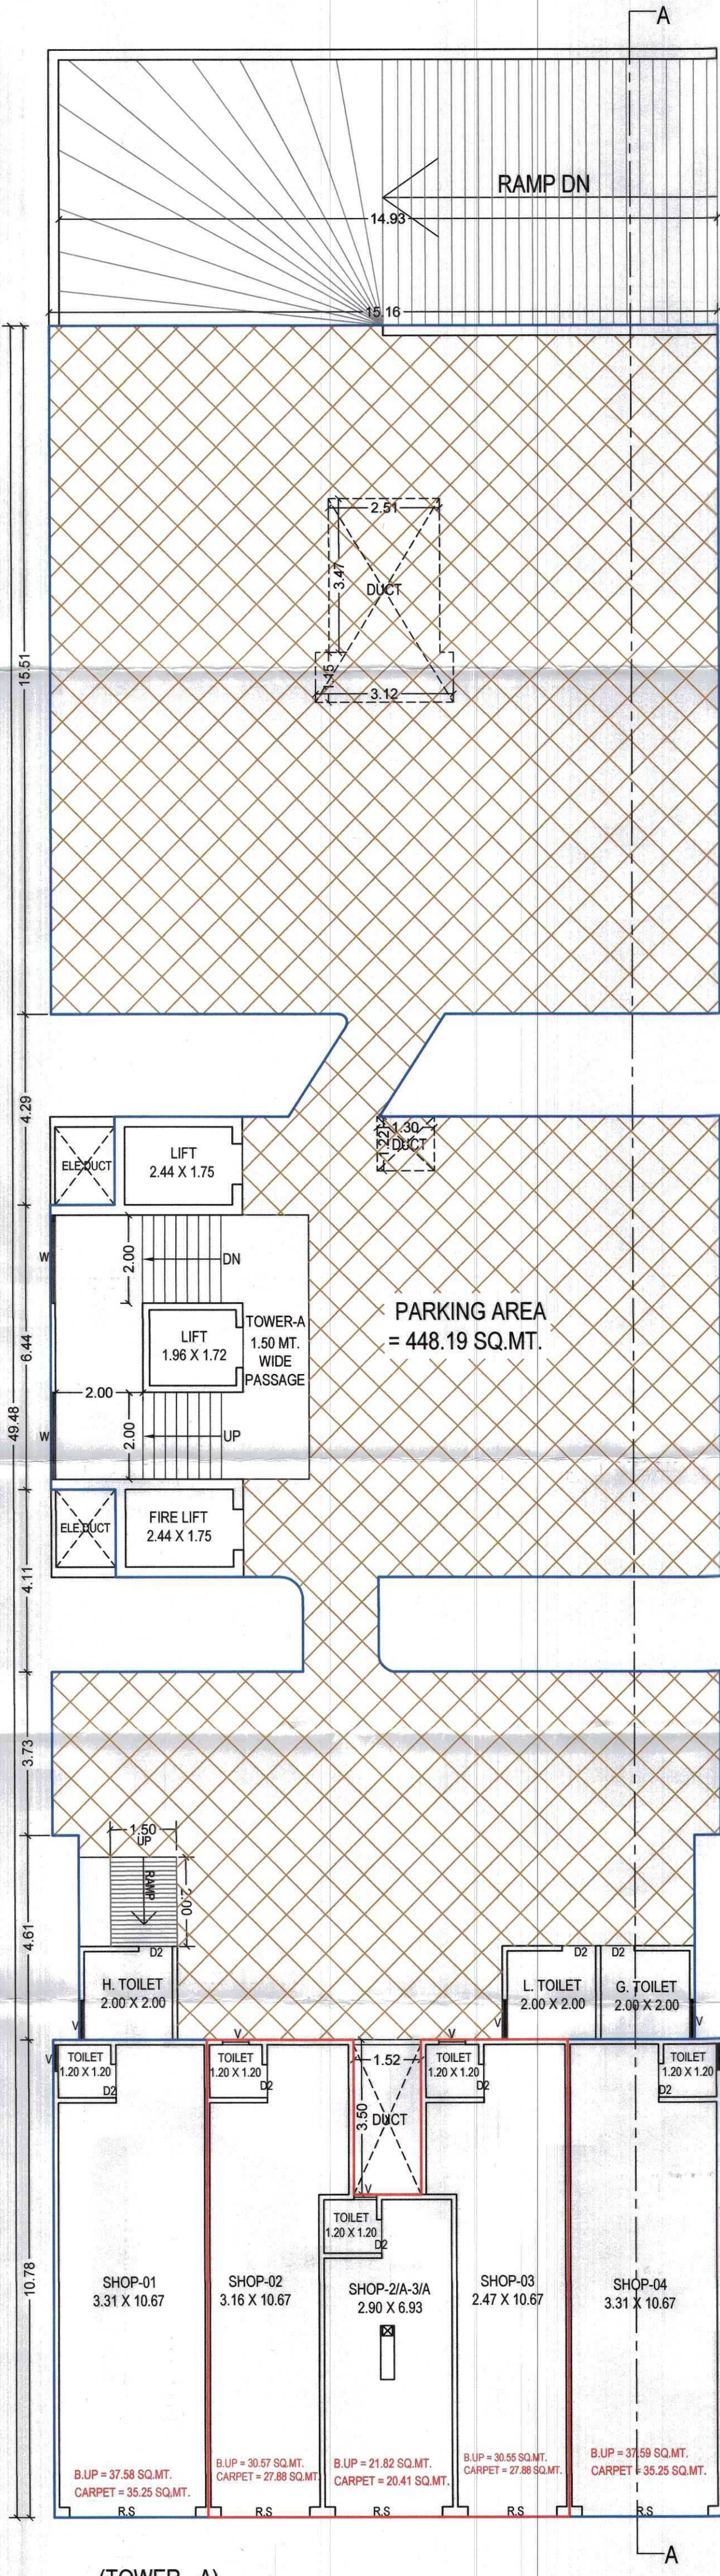


(TOWER - A)
GROUND FLOOR PLAN
BUILT UP AREA = 661.00 SQ.MT.
F.S.I. AREA = 82.94 SQ.MT.
F.S.I. AREA = 75.17 SQ.MT.
PARKING AREA = 448.19 SQ.MT.

SIGNATURE OF ARCHITECTS-ENGINEERS	SIGNATURE OF OWNERS / BUILDERS.	2/4
Architect / Engineer / Surveyor V.M.C. Registration No. :- Name :- Address :-	<i>Ganesh D. J.</i> <i>Sh. R. D.</i> <i>Sh. R. D.</i>	
AT. MAMESH L. RATHOD VMC L.No. CA/AOR/143/ 20-23 B/202 KP Luxuria, Nr. Bright School, Bhayli, Vadodara. (391410)	Owner / Builder / Organizer / Developer or Authorized Agent of Owner	

Approved Subject to Condition laid
Down in Building Permission
Ward No. 3 (A) (A) (A)
Order No. 113/2023
Date. 9.11.23

Sh. R. D.
6/15/2022
Dy. Town Development Officer
Vadodara Mahanagarpalika
H.O.D. श्री (L&E) श्री सुशर्मा

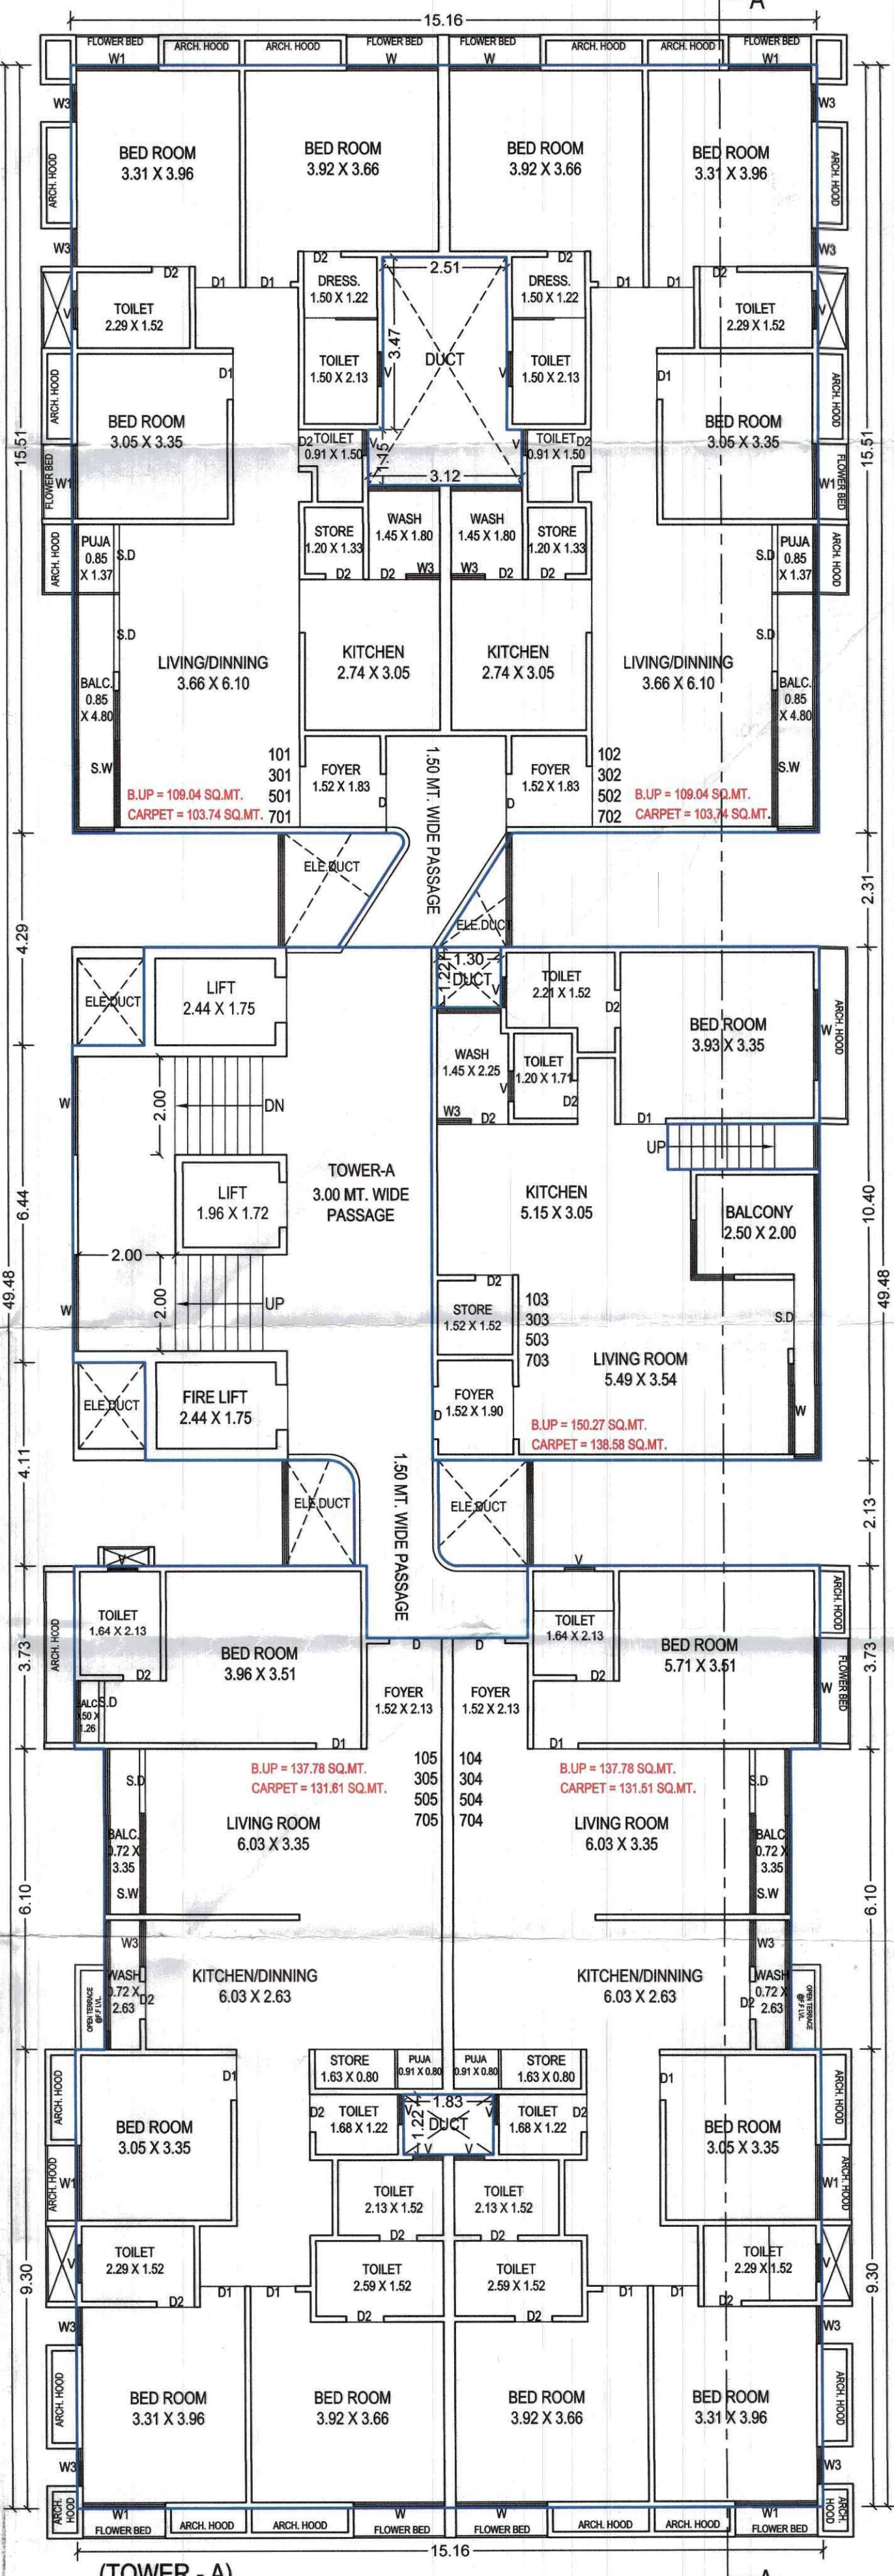

(TOWER - A)
TYPICAL FLOOR PLAN (1st, 3rd, 5th & 7th)
BUILT UP AREA = 662.40 X 4 = 2649.60 SQ.MT
F.S.I. AREA = 580.66 X 4 = 2322.64 SQ.MT
LIFT + STAIR + PASSAGE = 81.74 SQ.MT

SIGNATURE OF ARCHITECTS-ENGINEERS Architect / Engineer / Surveyor V.M.C. Registration No. :- Name :- Address :- <i>Ar. Mahesh C. Rathod</i> Ar. MAHESH C. RATHOD VMC L.No. CA/AOR/143/ 20-23 B/202 KP Luxuria, Nr. Bright School, Bheyli, Vadodara. (391410)	SIGNATURE OF OWNERS / BUILDERS. 4/4 <i>Ganesh D. J.</i> <i>Ar. Mahesh</i> <i>Pr...</i> Owner / Builder / Organizer / Developer or Authorized Agent of Owner
---	--

