



PROPOSED RESIDENTIAL LAYOUT PLAN & BUILDING PLAN IN BLOCK NO. 709, MOJE: KOSAMADI, TA: ANKUSHWAR, DIST.: PHALGUNI

9.00 MT. ENTRY FROM
BLOCK NO. 694 AS PER ROAD
AGREEMENT D/TE: 25/2017

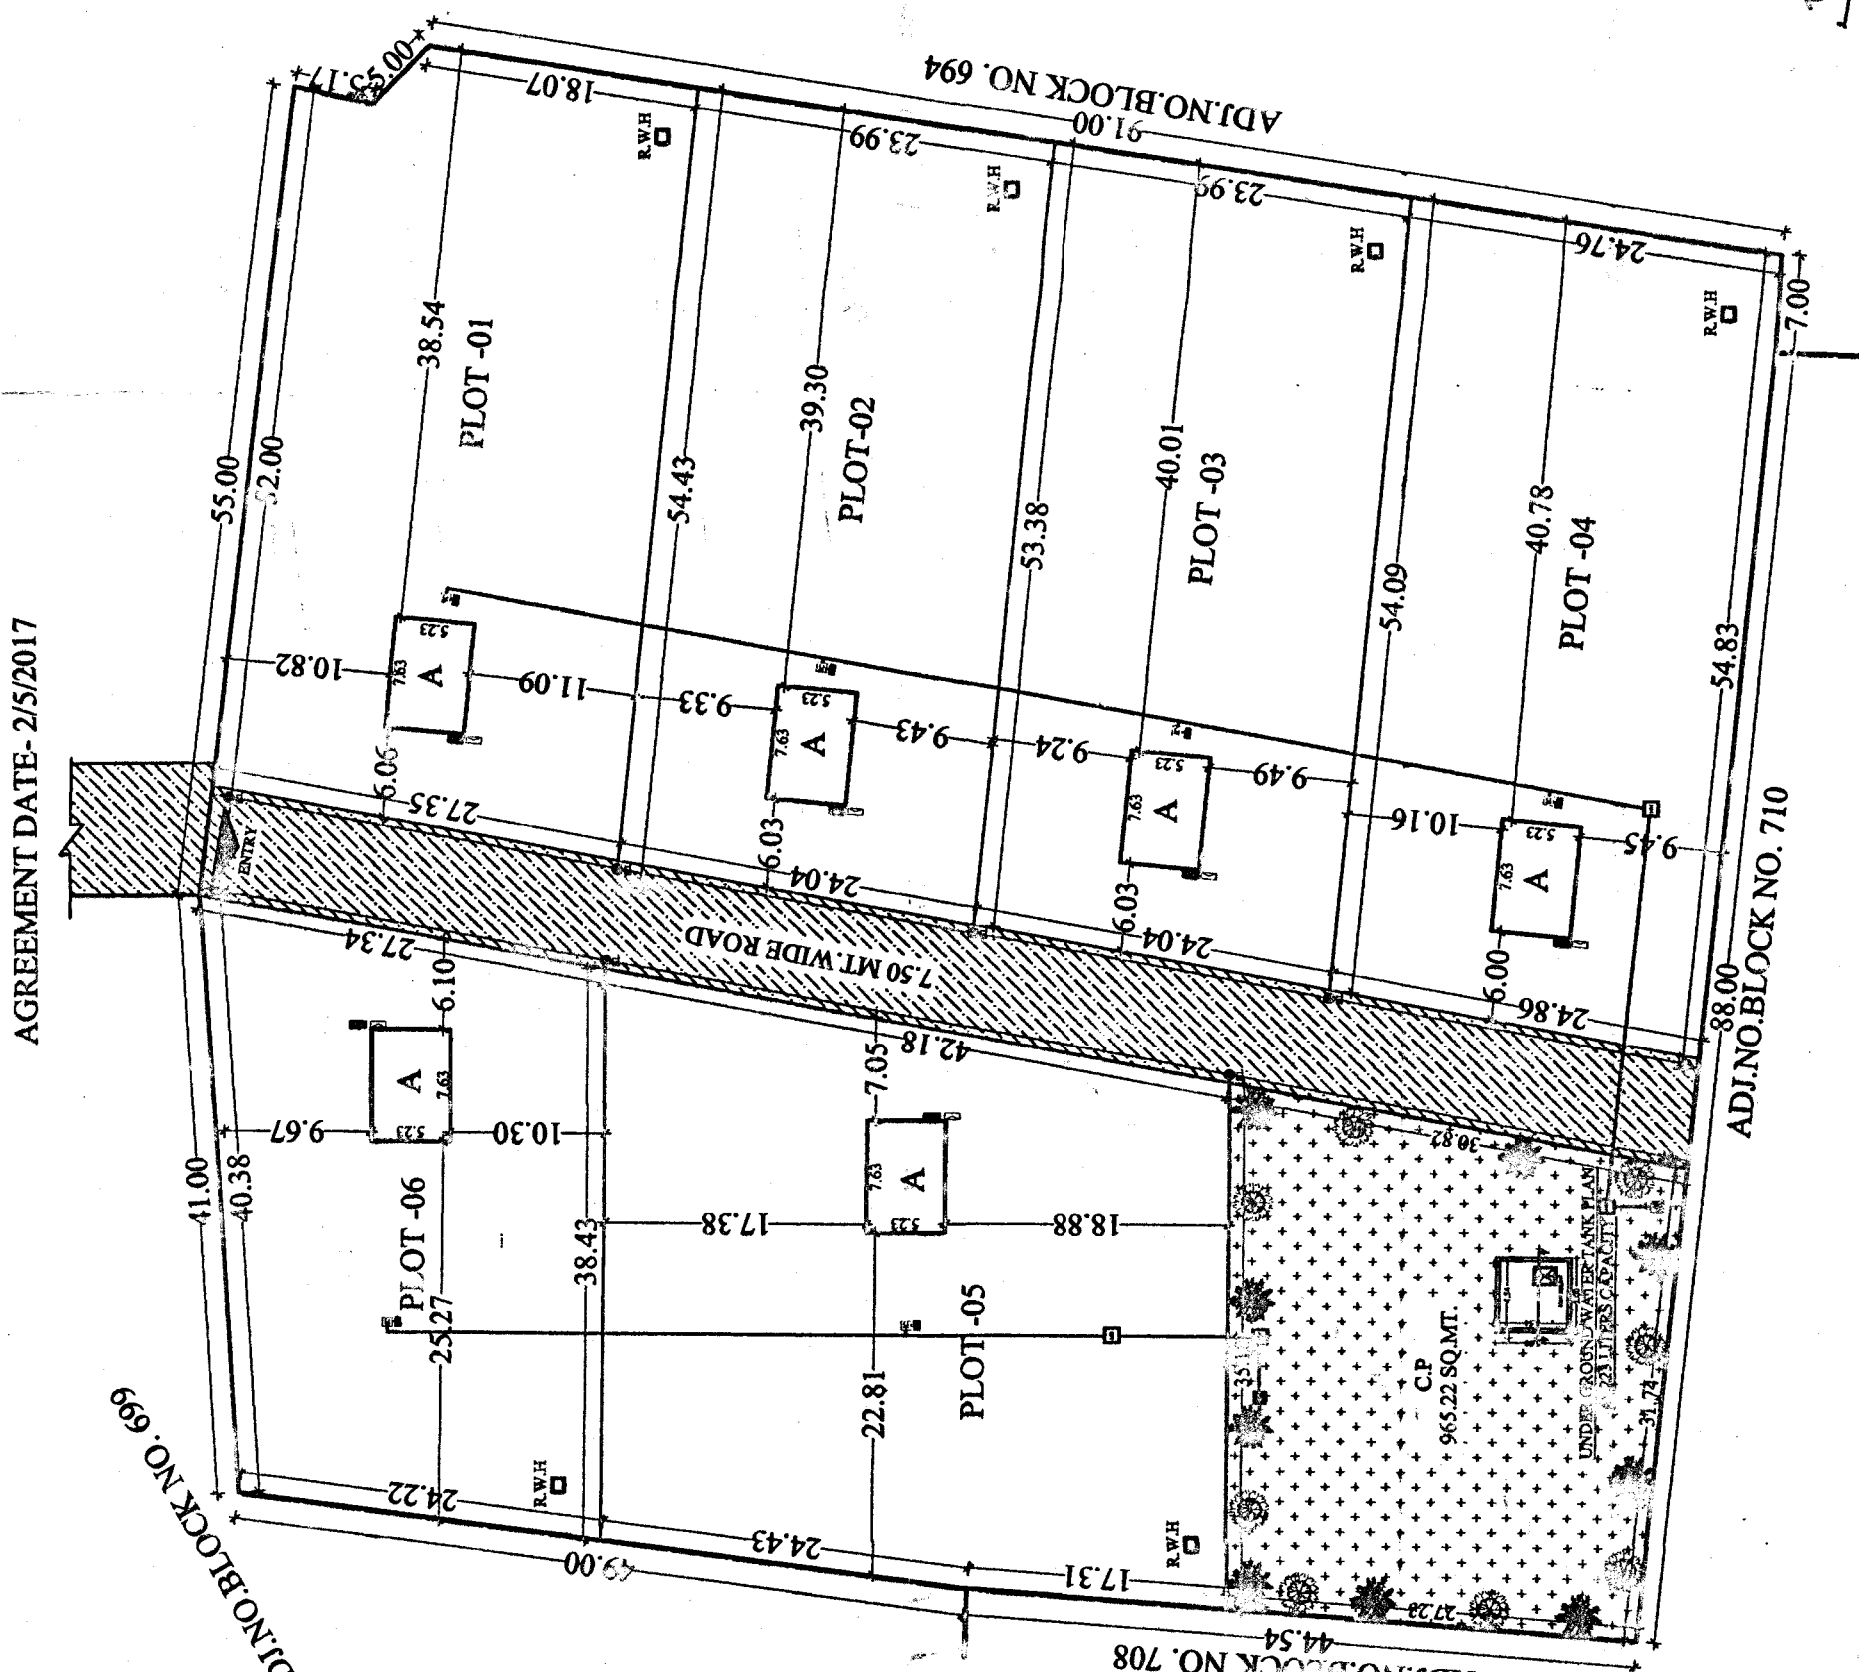

R.S. NO. 694, 698 AND 739 AREA
AMALGAMATED BY NAGAR
PALIKA SAKRA VASHERI,
BRITISH RANGHAT,
KOSAMADI, ANKUSHWAR, DIST. PHALGUNI
DATE: 11/8/2011

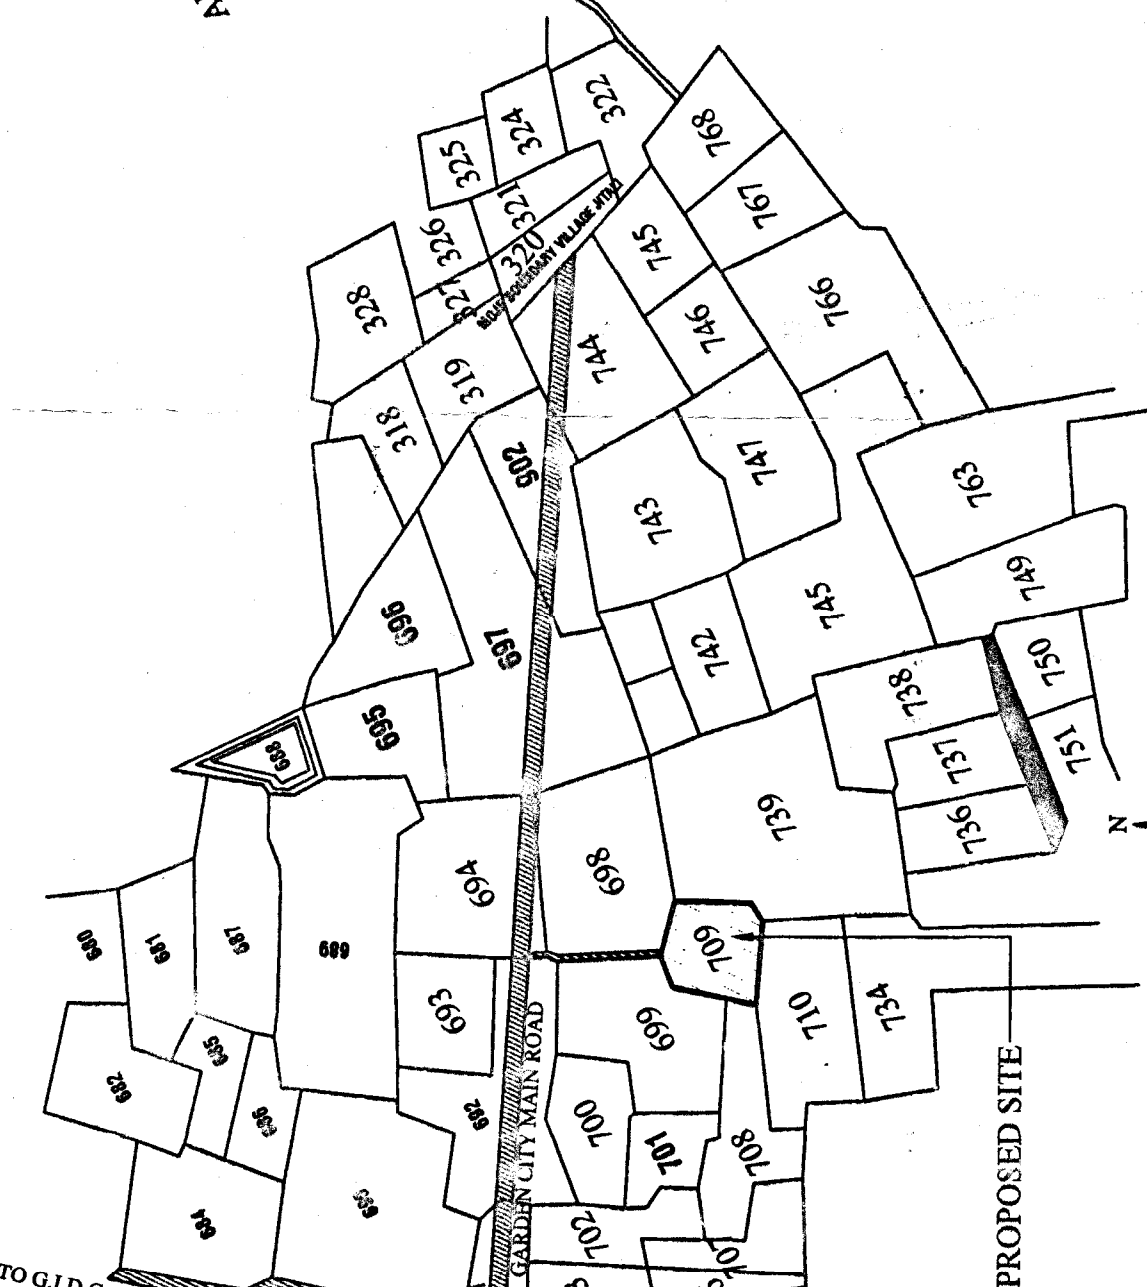