

ANAND- V.V. NAGAR KARAMSAD URBAN DEVELOPMENT AUTHORITY ANAND
(AVKUDA)


OLD PRANT OFFICE AMUL DAIRY ROAD AT : DIST : ANAND 388001

PH NO : 02692 - 242204

VILLAGE : KARAMSAD F.P.NO : 87 T.P.S NO : 1 ,TA & DIST :ANAND

AVKUDA /PART -PLAN /VASHI / 80


DT : 09/12/2020

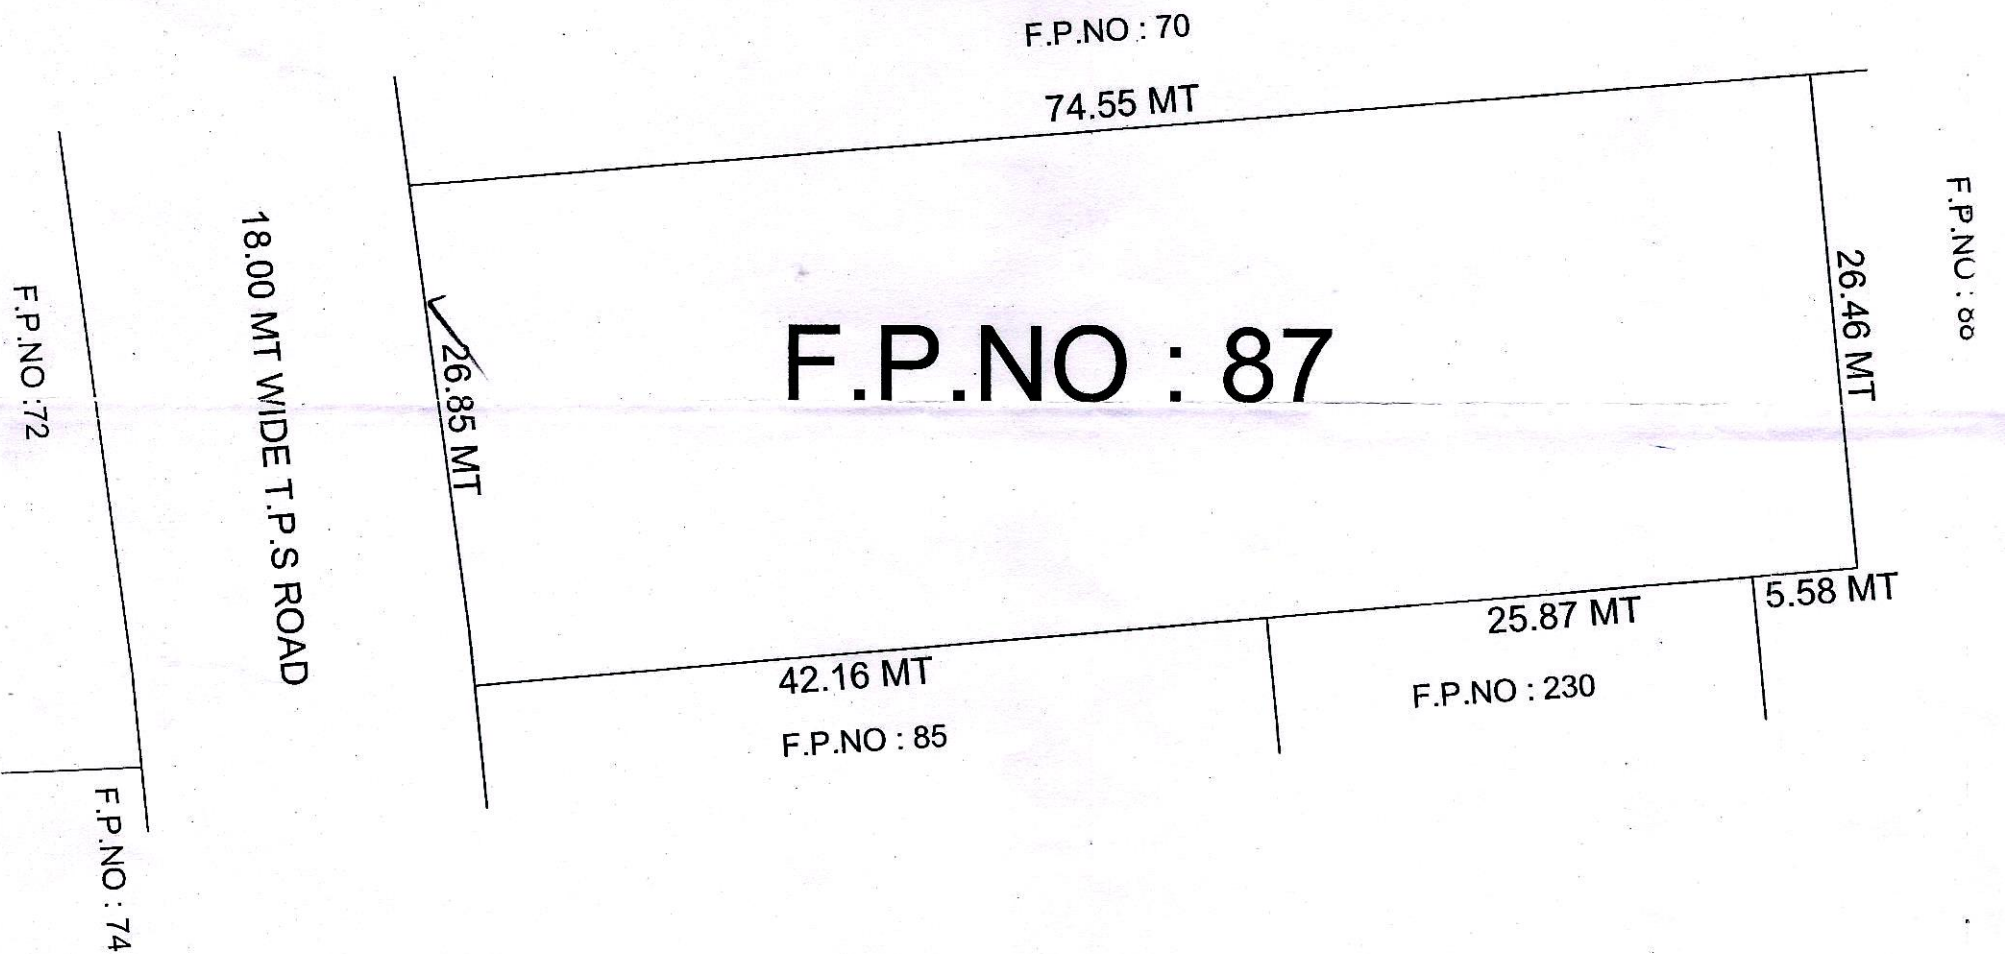

TRUE - COPY

JUNIOR TOWN PLANNER
(AVKUDA)
ANAND

SITE PLAN
SCALE 1.00 CM =4.00 MT

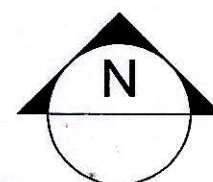

ANAND- V.V. NAGAR KARAMSAD URBAN DEVELOPMENT AUTHORITY ANAND
(AVKUDA)


OLD PRANT OFFICE AMUL DAIRY ROAD AT : DIST : ANAND 388001

PH NO : 02692 - 242204

VILLAGE : KARAMSAD F.P.NO : 88 T.P.S NO : 1 ,TA & DIST :ANAND

AVKUDA /PART -PLAN /VASHI / 81

DT : 09/12/2020

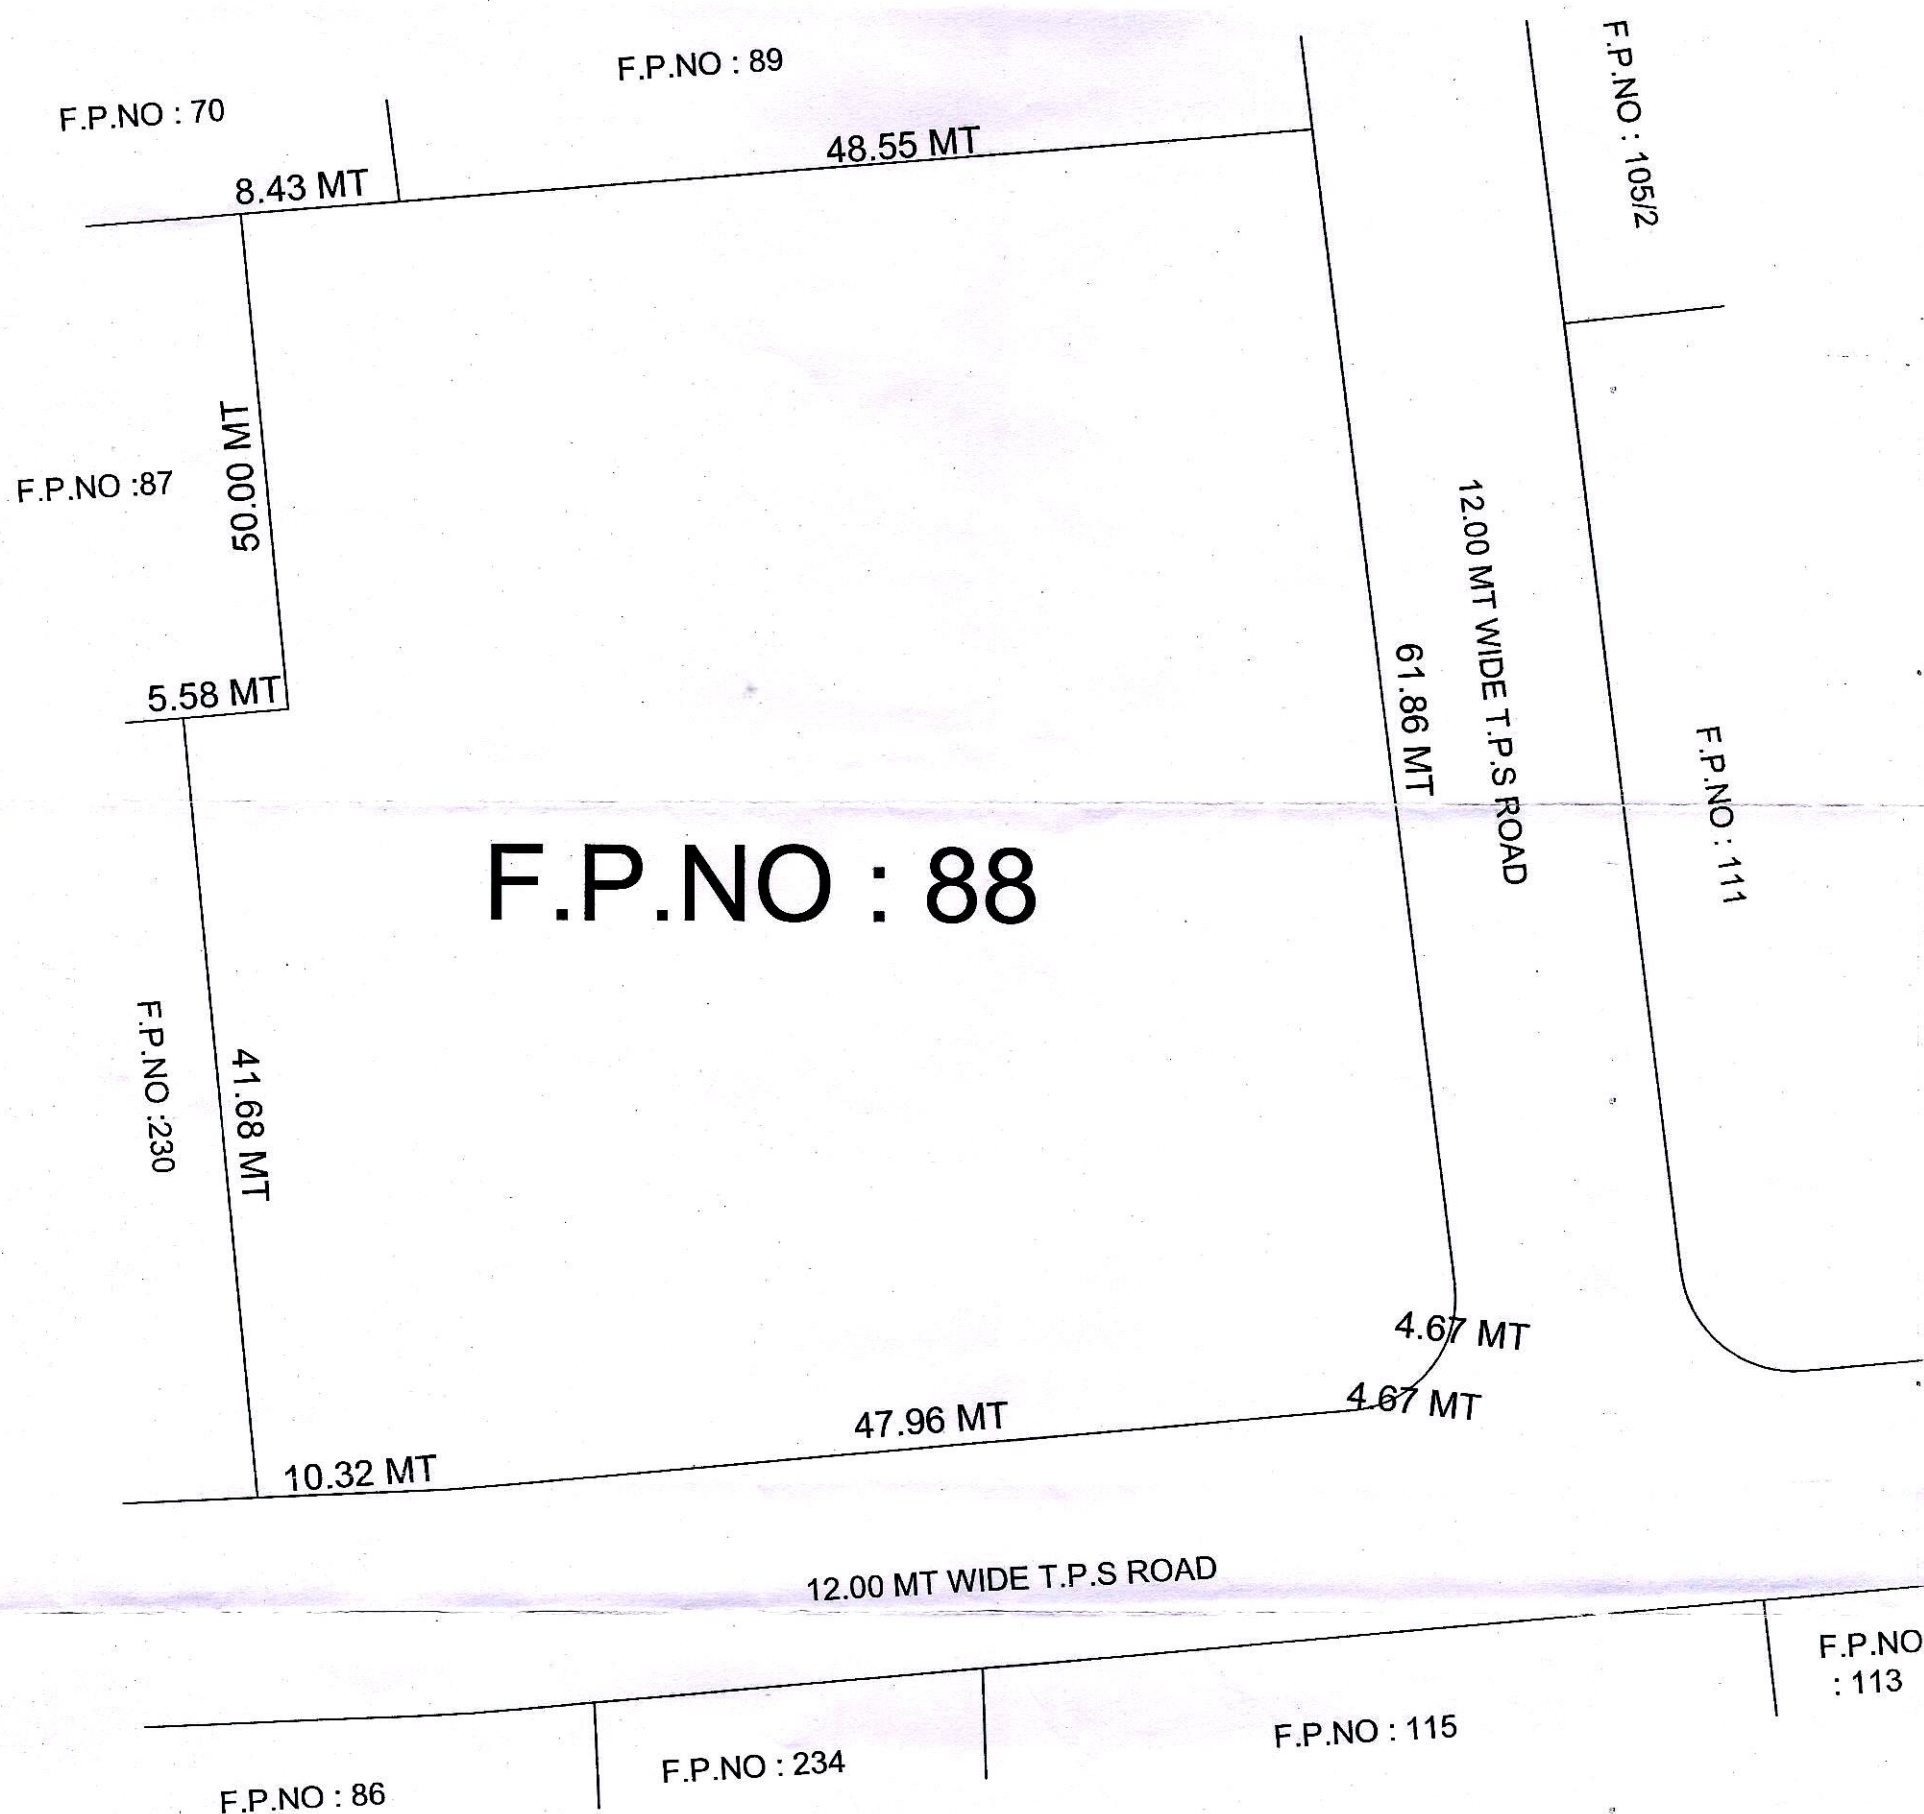

TRUE COPY

JUNIOR TOWN PLANNER
(AVKUDA)
ANAND

SITE PLAN
SCALE 1.00 CM =4.00 MT

