


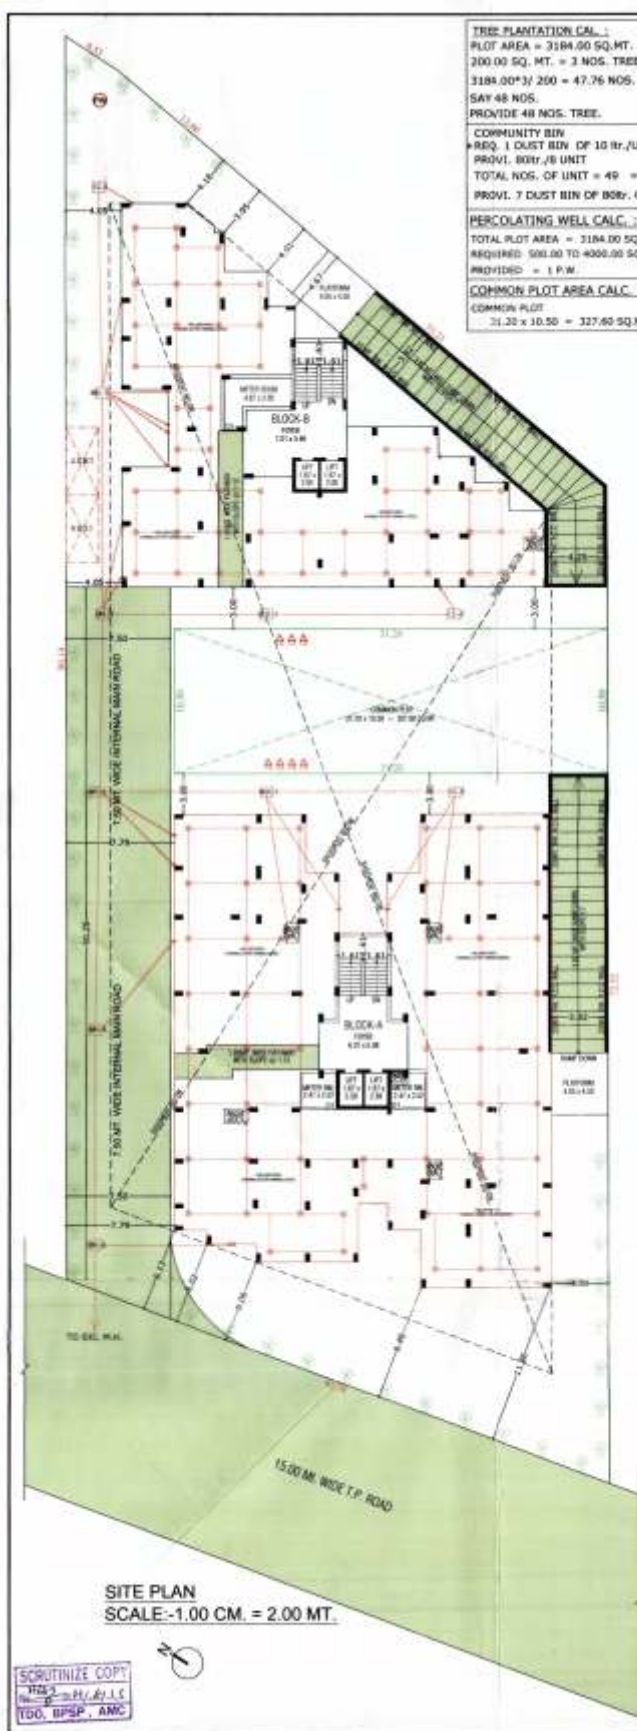

TREE PLANTATION CALC.
 PLOT AREA = 3184.50 SQ. MT.
 200.00 SQ. MT. = 3 NOS. TREE REQ.
 3184.50/3/200 = 47.76 NOS.
 SAY 48 NOS.
 PROVIDE 48 NOS. TREE.

COMMUNITY BIN
 REQ. 1 DUST BIN OF 10 Ltr./UNIT
 PROVL. 80 Ltr./B UNIT
 TOTAL NOS. OF UNIT = 49 = 49 = 6.13
 PROVL. 7 DUST BIN OF 80 Ltr. CAPACITY.


PERCOLATING WELL CALC. :-
 TOTAL PLOT AREA = 3184.50 SQ. MT.
 REQUIRED 500.00 TO 4000.00 SQ. MT. = 1 P.W.
 PROVIDED = 1 P.W.

COMMON PLOT AREA CALC. :-
 COMMON PLOT
 31.20 x 10.50 = 327.60 SQ. MT.

B.A. TABLE	BLOCK-A/BLOCK-B	SQ.MTS.
PROP. B.A. OF BASEMENT	2212.00	2212.00
PROP. B.A. OF GROUND FLOOR	825.20	1322.83
PROP. B.A. OF 1ST FLOOR	825.20	1322.83
PROP. B.A. OF 2ND FLOOR	825.20	1322.83
PROP. B.A. OF 3RD FLOOR	825.20	1322.83
PROP. B.A. OF 4TH FLOOR	825.20	1322.83
PROP. B.A. OF 5TH FLOOR	825.20	1322.83
PROP. B.A. OF 6TH FLOOR	825.20	1322.83
PROP. B.A. OF 7TH FLOOR	825.20	1322.83
PROP. B.A. OF STAIR CABIN	53.64	47.21
PROP. B.A. OF LIFT M. ROOM & D.H.W.T.	34.78	35.78
TOTAL PROPOSED BUILT UP AREA	8902.02	12966.09

F.S.I. AREA TABLE	BLOCK-A/BLOCK-B	SQ.MTS.
PROP. F.S.I. ON GROUND FLOOR	755.96	439.27
PROP. F.S.I. ON 1ST FLOOR	755.96	439.27
PROP. F.S.I. ON 2ND FLOOR	755.96	439.27
PROP. F.S.I. ON 3RD FLOOR	755.96	439.27
PROP. F.S.I. ON 4TH FLOOR	755.96	439.27
PROP. F.S.I. ON 5TH FLOOR	755.96	439.27
PROP. F.S.I. ON 6TH FLOOR	755.96	439.27
PROP. F.S.I. ON 7TH FLOOR	755.96	439.27
TOTAL PROP. F.S.I. USED	5291.72	3074.89

AREA TABLE	UNIT	TOTAL	BLO.-A	BLO.-B	TOTAL
FLOOR	USE				
GROUND	PARK	---	---	---	---
1ST FL.	RESL.	4	3	7	755.96
2ND FL.	RESL.	4	3	7	755.96
3RD FL.	RESL.	4	3	7	755.96
4TH FL.	RESL.	4	3	7	755.96
5TH FL.	RESL.	4	3	7	755.96
6TH FL.	RESL.	4	3	7	755.96
7TH FL.	RESL.	4	3	7	755.96
S. CABIN	---	---	---	---	---
L.M.R. & D.H.W.T.	---	---	---	---	---
TOTAL	RESL.	28	21	49	5291.72

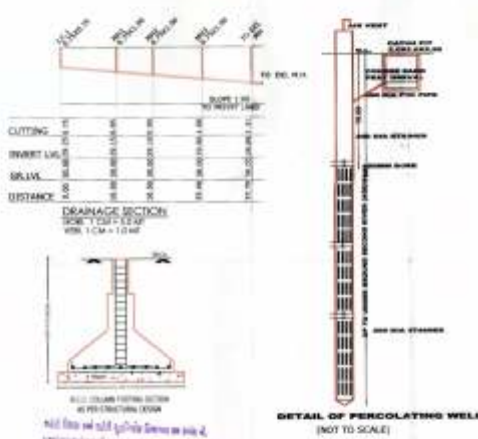

PLAN SHOWING PROP. RESI. BUILDING
 ON F.P. NO. - 657, SUR. NO. 188A,
 DRAFT T.P. NO. 21 (AMBAVADI) FIFTH VARIED,
 AT-AMBAVADI TALUKA-CITY, DIST. AHMEDABAD.

SCALE: 1:500 CM = 2.00 MT. BLOCK - A
 ZONE: RESI. - R1
 USE: RESIDENTIAL

AREA TABLE	IN SQ. MTS
PLOT AREA ON F.P. NO. 657	3184.50
REQ. COMMON PLOT 10%	318.45
PROV. COMMON PLOT	327.60
PERM. F.S.I. @ 1:1.5	5731.20
PERM. PAYMENT F.S.I. @ 1:0.9	2065.60
TOTAL F.S.I. AREA USE	8366.61
PROV. PAYMENT F.S.I. @ 1:0.9	2636.41

BUILT UP AREA TABLE	IN SQ. MTS
PROP. B.A. ON BASEMENT	2212.00
PROP. B.A. ON GROUND FLOOR	1322.83
PROP. B.A. ON 1ST FLOOR	1322.83
PROP. B.A. ON 2ND FLOOR	1322.83
PROP. B.A. ON 3RD FLOOR	1322.83
PROP. B.A. ON 4TH FLOOR	1322.83
PROP. B.A. ON 5TH FLOOR	1322.83
PROP. B.A. ON 6TH FLOOR	1322.83
PROP. B.A. ON 7TH FLOOR	1322.83
PROP. B.A. ON STAIR CABIN	150.91
PROP. B.A. ON L.M.R. & D.H.W.T.	70.54
TOTAL PROP. B.A.	12966.09

F.S.I. AREA TABLE	IN SQ. MTS
F.S.I. B.A. ON 1ST FLOOR	1195.23
F.S.I. B.A. ON 2ND FLOOR	1195.23
F.S.I. B.A. ON 3RD FLOOR	1195.23
F.S.I. B.A. ON 4TH FLOOR	1195.23
F.S.I. B.A. ON 5TH FLOOR	1195.23
F.S.I. B.A. ON 6TH FLOOR	1195.23
F.S.I. B.A. ON 7TH FLOOR	1195.23
TOTAL F.S.I. B.A.	8366.61

CONSTRUCTION SPECIFICATIONS
 1. THE WORK IS TO BE DONE IN ACCORDANCE WITH THE FOLLOWING SPECIFICATIONS:
 2. THE DEPTH AND POSITION OF FOUNDATION SHALL BE AS PER THE DESIGN.
 3. IT IS TO BE CERTIFIED THAT ALL REQUIREMENTS OF THE BUILDING CODE AND REGULATIONS ARE FULLY COMPLIED WITH.

DEVELOPER
 REC. SHANAY CONSTRUCTION
 NIRMAL A. PATADIA
 E/12, Parth Apartment,
 Subhash Bridge, Ahmedabad-27
 AMC LIC NO. CW-0423281218 R1
 C.O. NO.





