


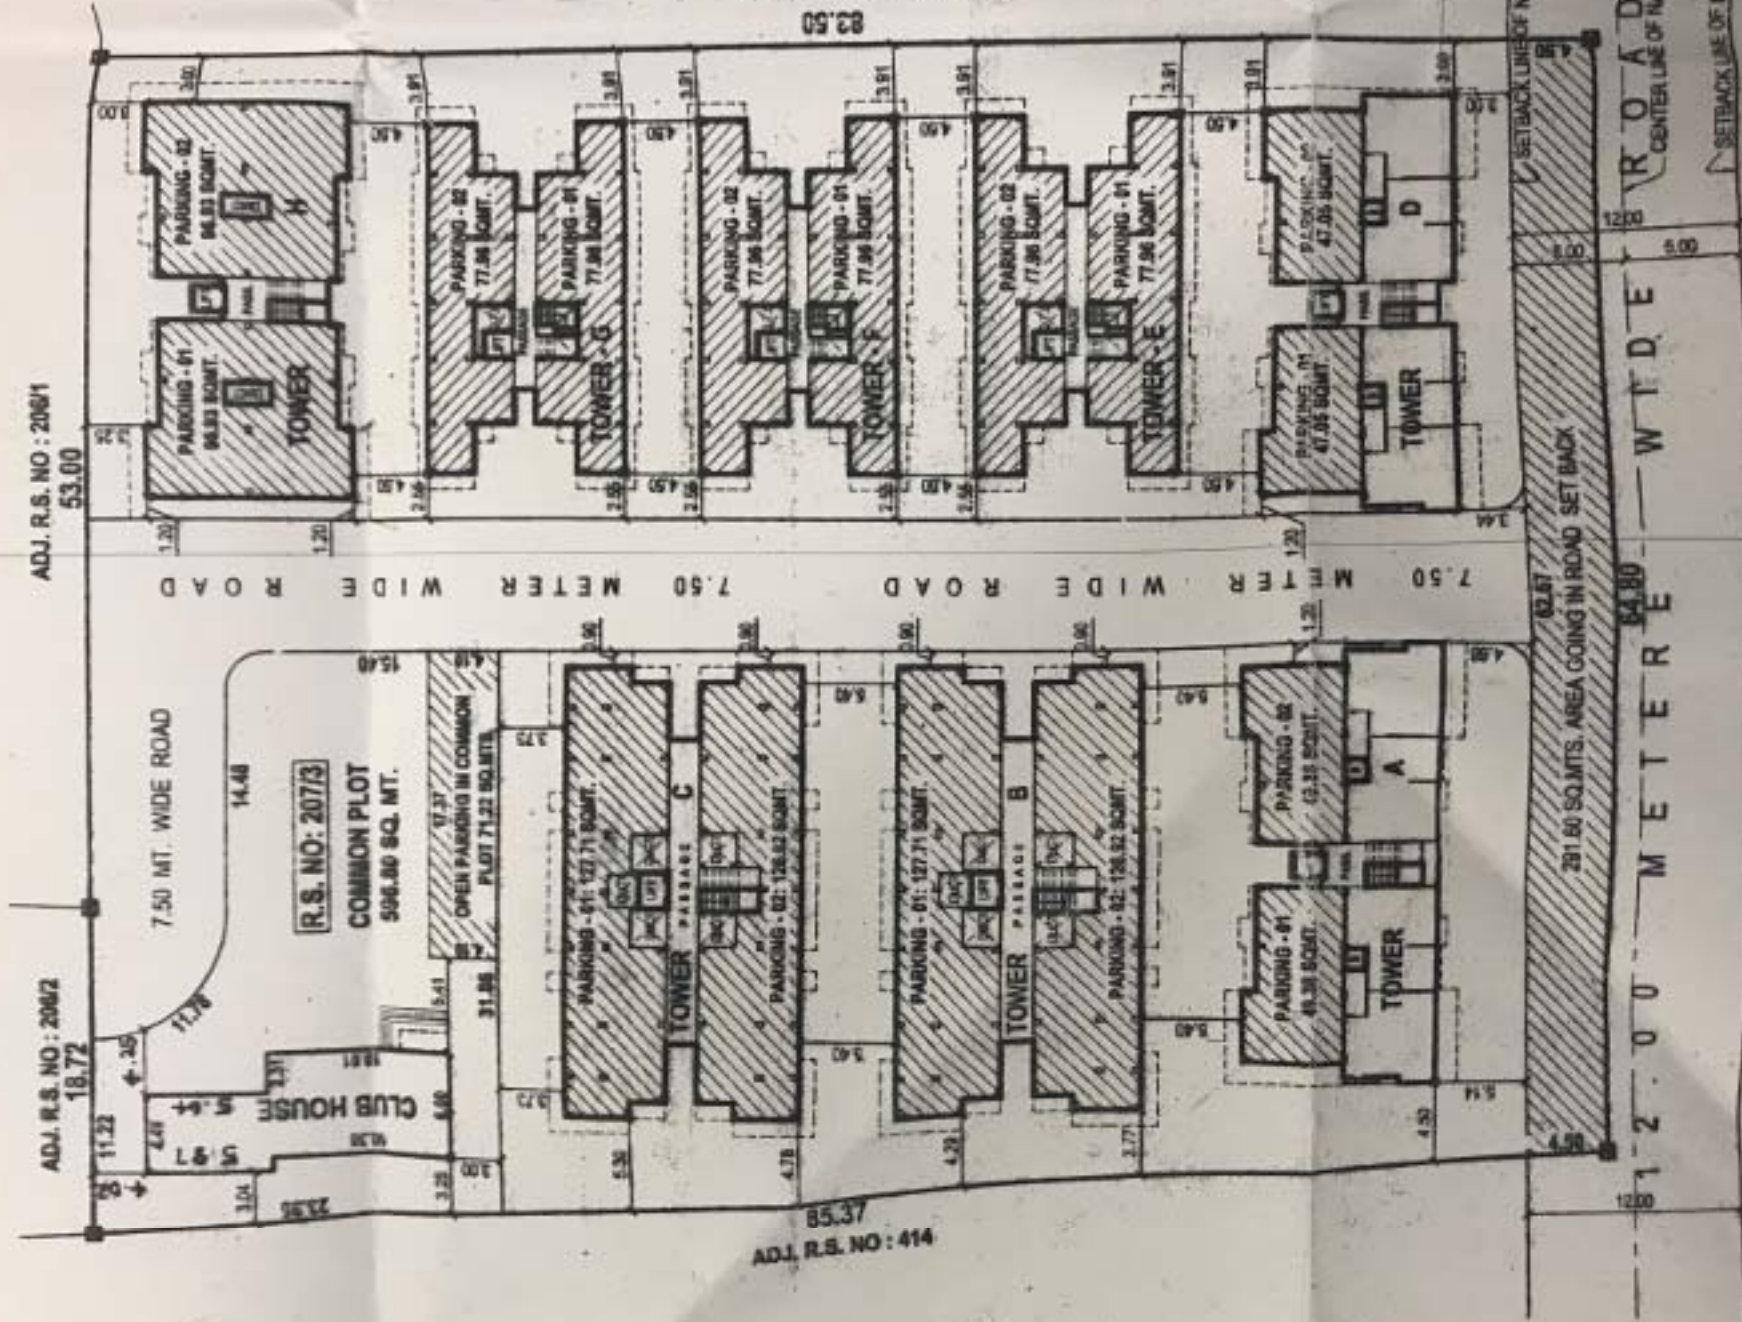

LAY OUT PLAN

SCALE : 1.00 CM. TO 4.00 MT.