

PART PLAN OF
DRAFT TOWN PLANNING SCHEME NO.3 (GHUMA)

FINAL PLOT NO: 208


ORIGINAL PLOT NO: -



SCALE: 1C.M. = 20.0M.

LEGEND

- O.P. BOUNDARY
 F.P. BOUNDARY

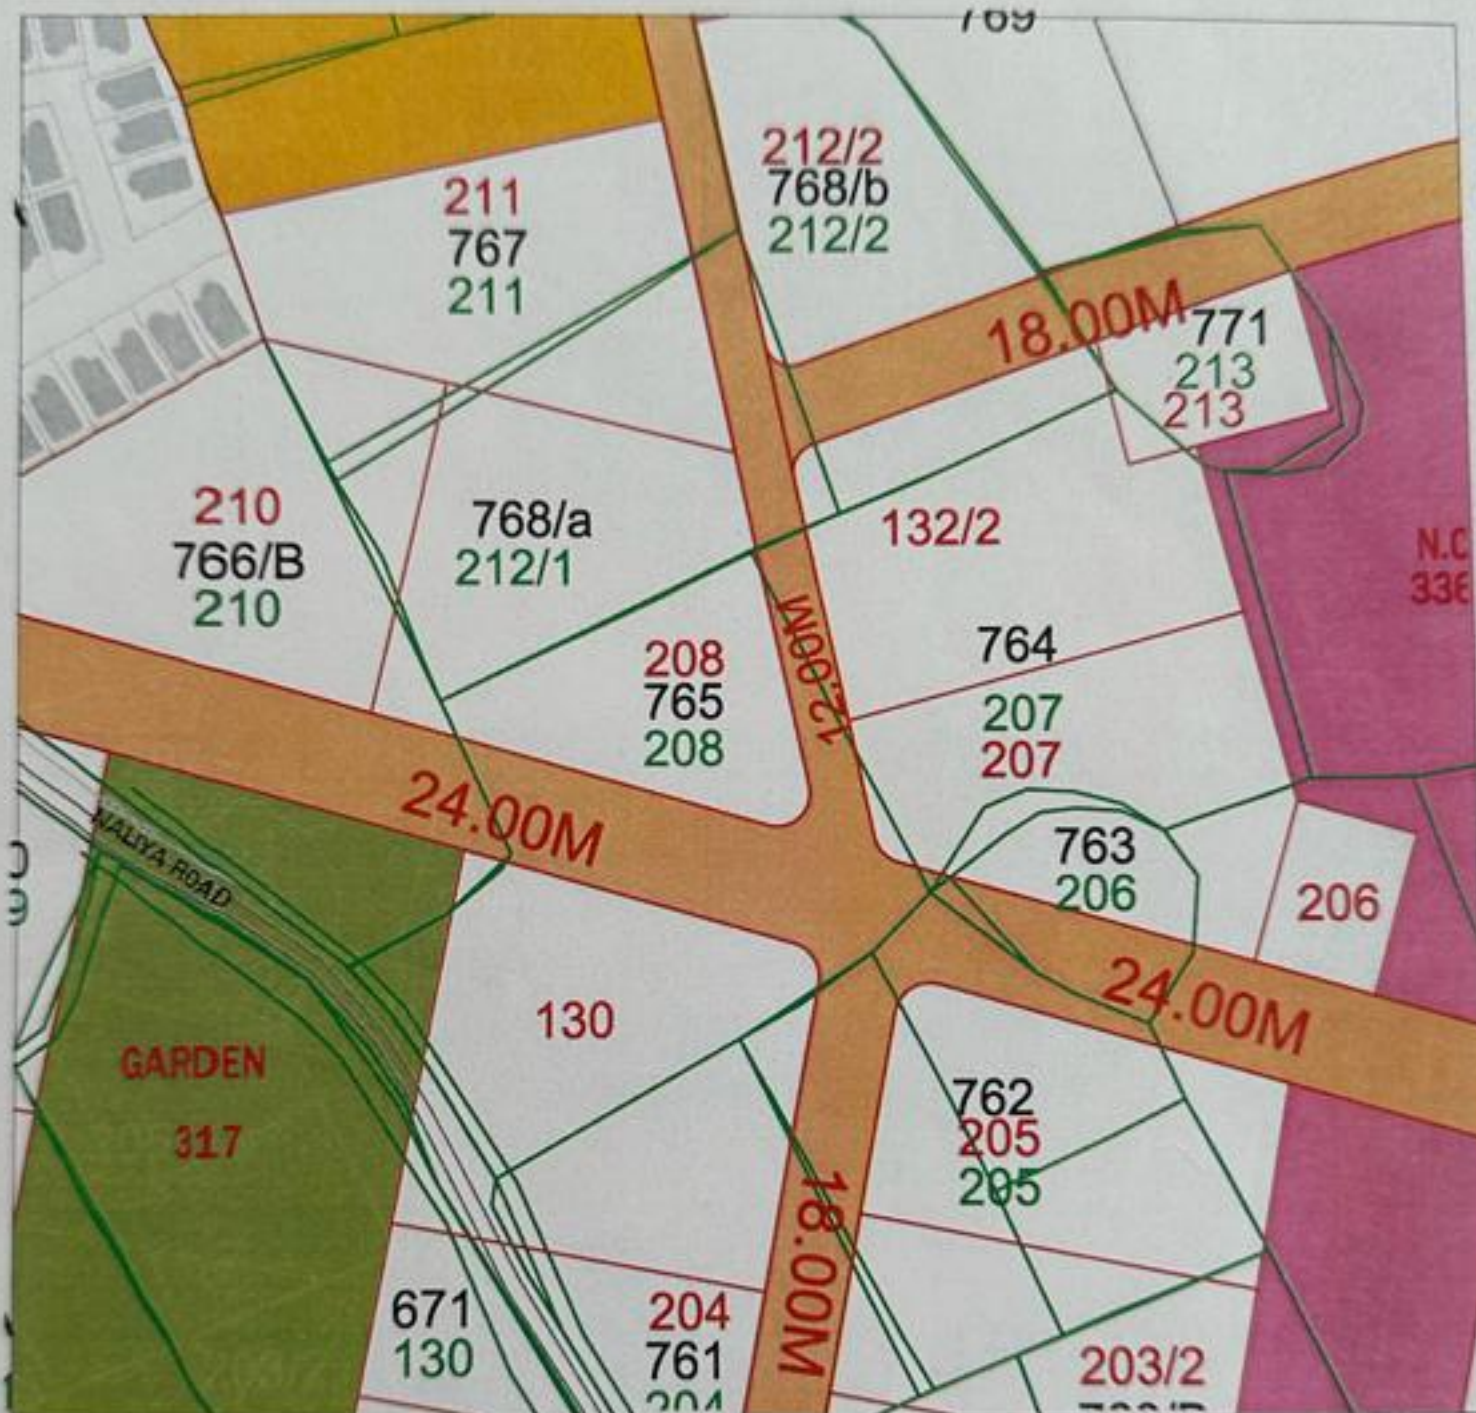

This part plan is certified for the F.P NO: 208

SANCTIONED UNDER GOVT. NOTIFICATION NO:
GH/V/24 of 2016/TPS-112011-3314-L. DATE: 04/02/2016.

NOTE:-

This part plan cannot be used for making any entry in
revenue records and can not be considered As
Development Permission or Permission for
Addition/Alteration.

TRUE COPY

A.M.V.

Assistant Town Planner
Ahmedabad Urban Development Authority
Ahmedabad.

Prep. By

Chd. By

T.H. D' man: