



Issued Date: 02/07/2023 Scale: 1:100

Sheet: 2

FLOOR		SIZE		AREA	
TYPICAL - 1-7 FLOOR		0.72 X 3.09 X 4 X 7		62.44	
PLAN		1.56 X 2.40 X 4 X 7		99.96	
TOTAL				162.40	

SCHEDULE OF WINDOW/VENTILATION:

BUILDING NAME		NAME		LENGTH		HEIGHT	
A (TOWER)		V		0.50		1.00	
A (TOWER)		W1		1.52		1.20	
A (TOWER)		NOS					

Floor Name		Total Built Up Area (Sq.mt.)		Deductions from FSI/Area in Sq.mt.		No. of Unit	
Basement		3650.23		50.34		19.22	
Lift Machine Room		31.69		30.85		209.34	
Ramp		209.34		3208.78		0.00	
Reel.		3213.56		463.61		0.00	
First Floor		491.25		10.44		0.00	
Second Floor		491.25		10.44		0.00	
Total		7501.05		144.30		3213.56	



Unit/BUA Table for Building: A (TOWER)

Floor		Name		Gross Unit/BUA Area (Sq.mt.)		Deductions (Sq.mt.)		No. of Unit	
A 101-701		DWELLING UNIT		112.41		9.35		103.06	
A 102-702		DWELLING UNIT		111.15		9.35		101.80	
A 103-703		DWELLING UNIT		112.48		9.35		103.13	
A 104-704		DWELLING UNIT		112.41		9.35		103.06	
Total per Typical Floor =		Total:		3139.15		261.74		2877.35	
Total:		Total:		3139.15		261.74		2877.35	



Floor Name		Staircase Name		Flight Width		Riser Height	
Basement Floor		STAIRCASE		1.59		0.00	
STAIRCASE		STAIRCASE		1.58		0.25	
PARKING FLOOR		STAIRCASE		1.58		0.22	
TYPICAL - 1-7 FLOOR		STAIRCASE		1.58		0.25	
TERRACE FLOOR		STAIRCASE		1.58		0.00	
PLAN		PLAN		PLAN		PLAN	

Staircase Checks (Table Ba-1)

BUILDING NAME		NAME		LENGTH		HEIGHT	
A (TOWER)		D2		0.76		2.10	
A (TOWER)		D1		0.91		2.10	
A (TOWER)		FD		1.03		2.10	
A (TOWER)		FD		1.22		2.10	
A (TOWER)		D		1.22		2.10	
A (TOWER)		FD		1.83		2.10	
A (TOWER)		FD		1.99		2.10	
A (TOWER)		FD		2.97		2.10	
NOS		NOS					


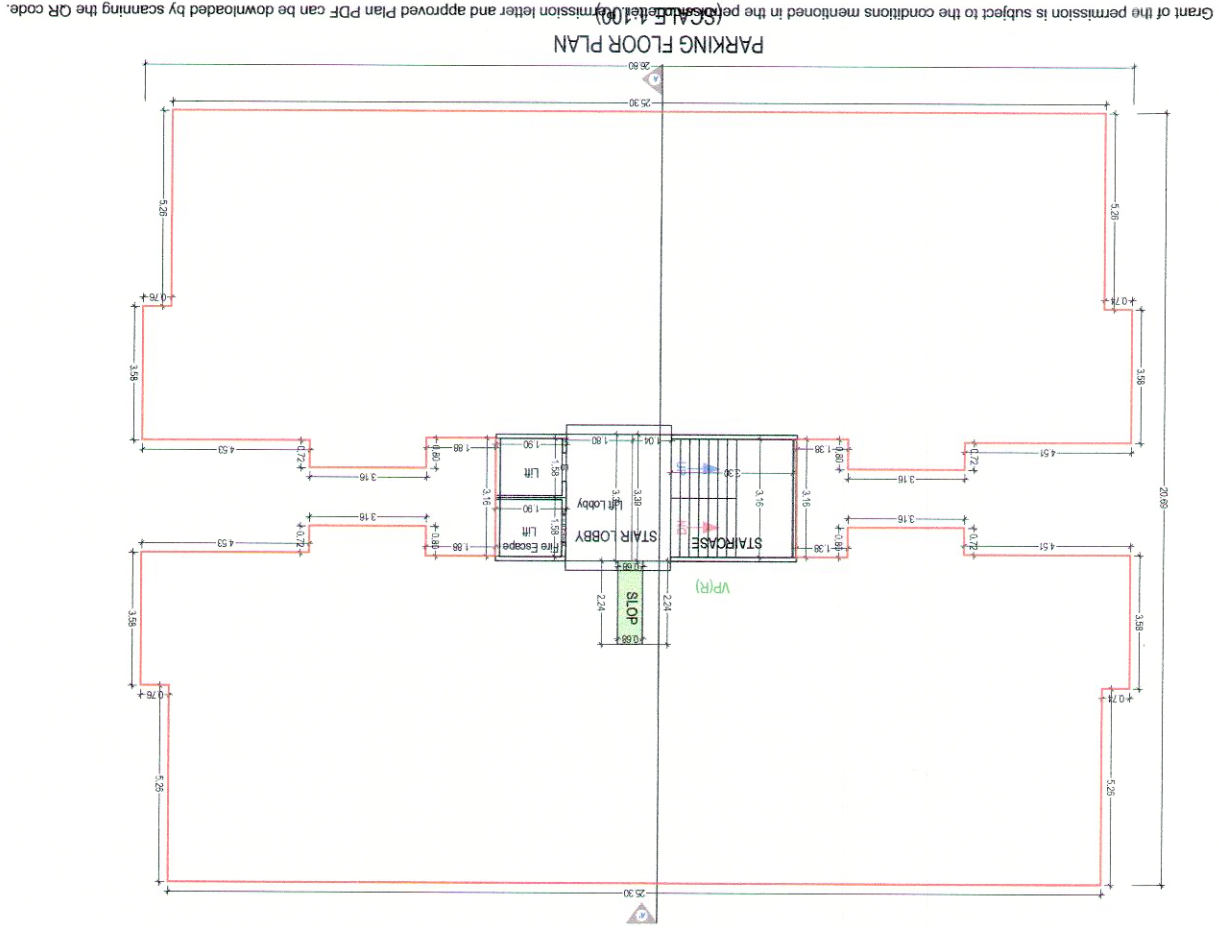
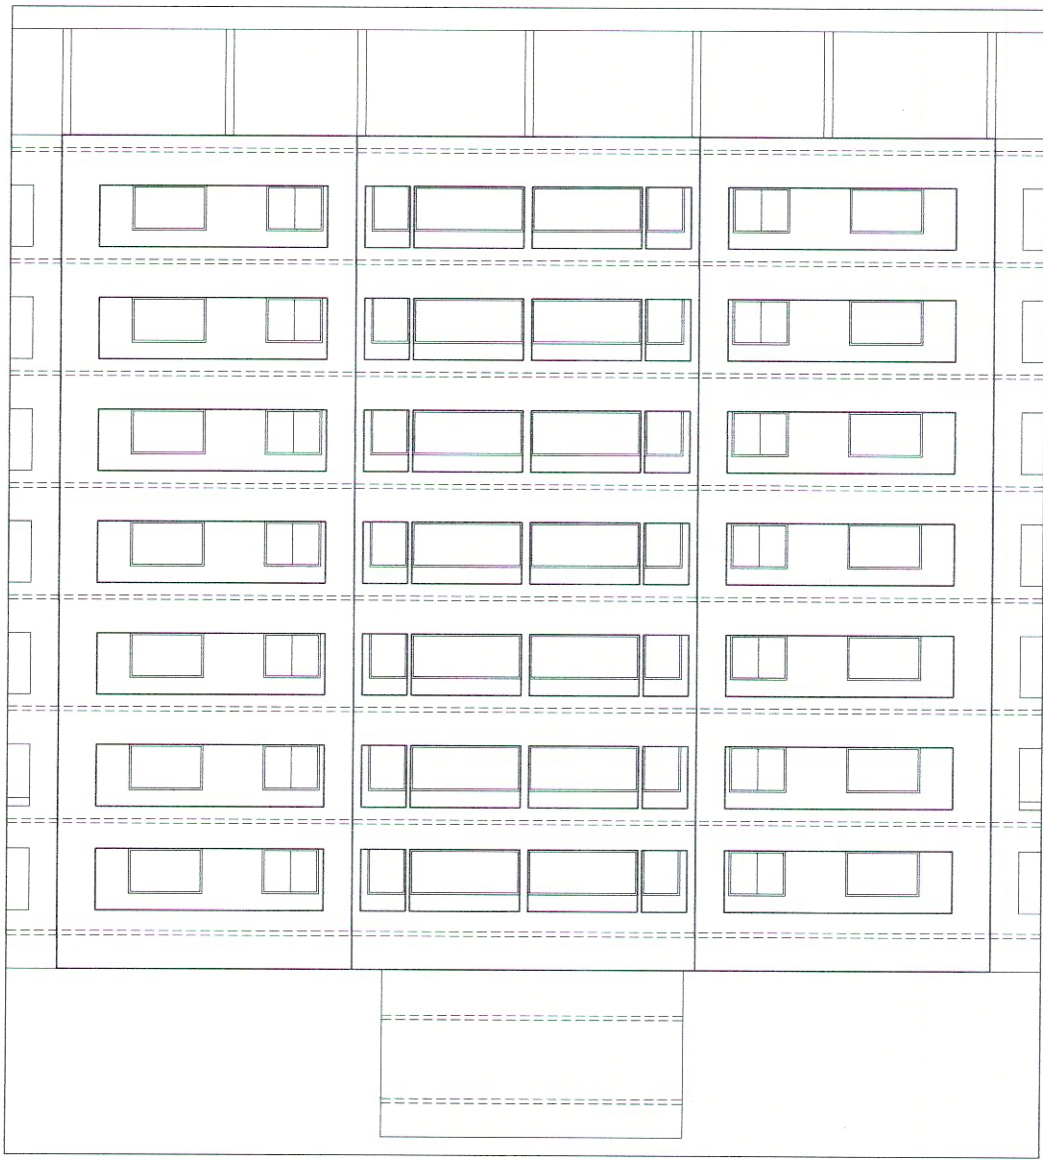


Grant of the permission is subject to the conditions mentioned in the permission letter and approved Plan PDF can be downloaded by scanning the QR code.

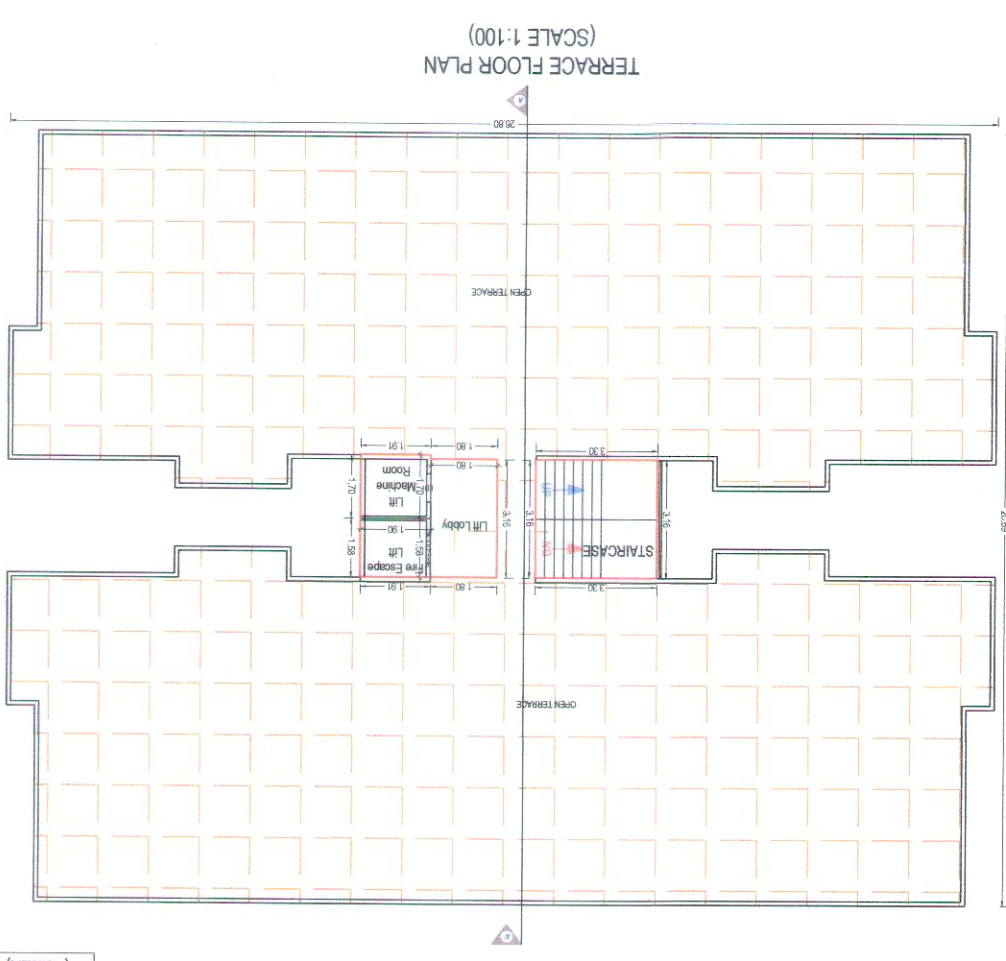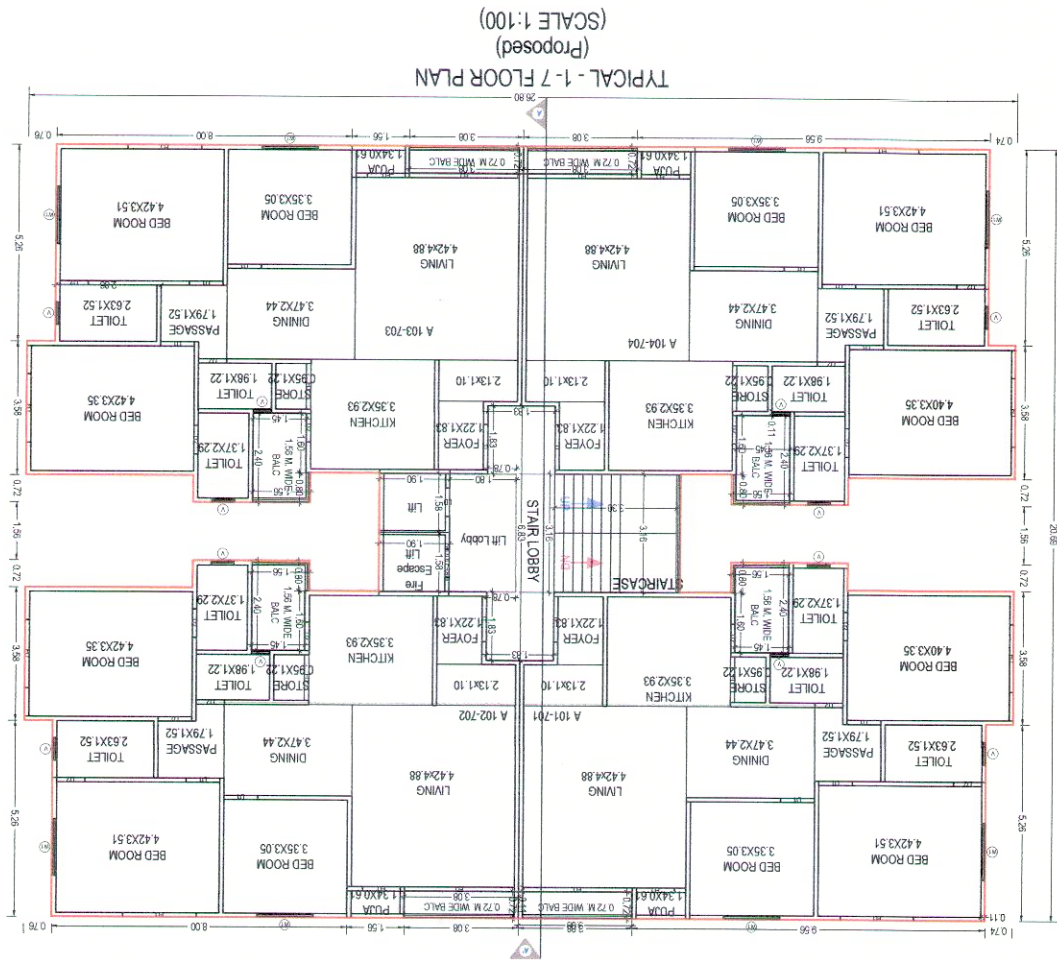


DATE OF APPROVAL	17/08/2023
DESIGNATION OF APPROVER	Deputy Town Development Officer
SUPERVISOR'S NAME AND SIGNATURE	
ARCHITECT'S NAME AND SIGNATURE	Architect's Name and Signature
STRUCTURE ENGINEER	Structure Engineer
OWNERS NAME AND SIGNATURE	Owners Name and Signature

TRUE COPY
Parth P. Amin
Lic No. EOR-389/20-23

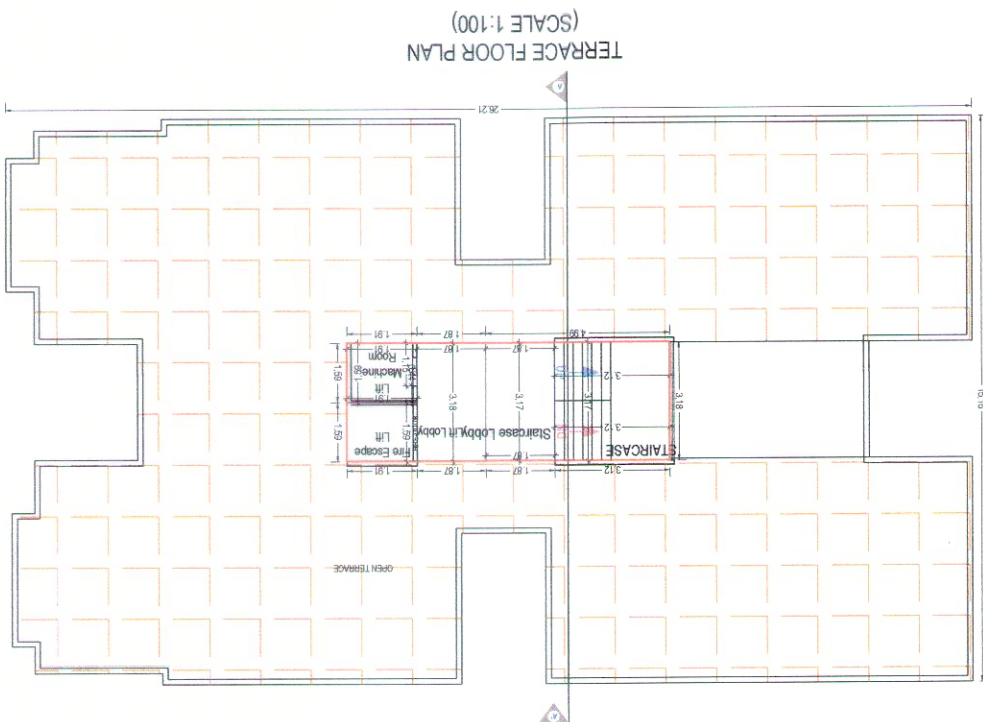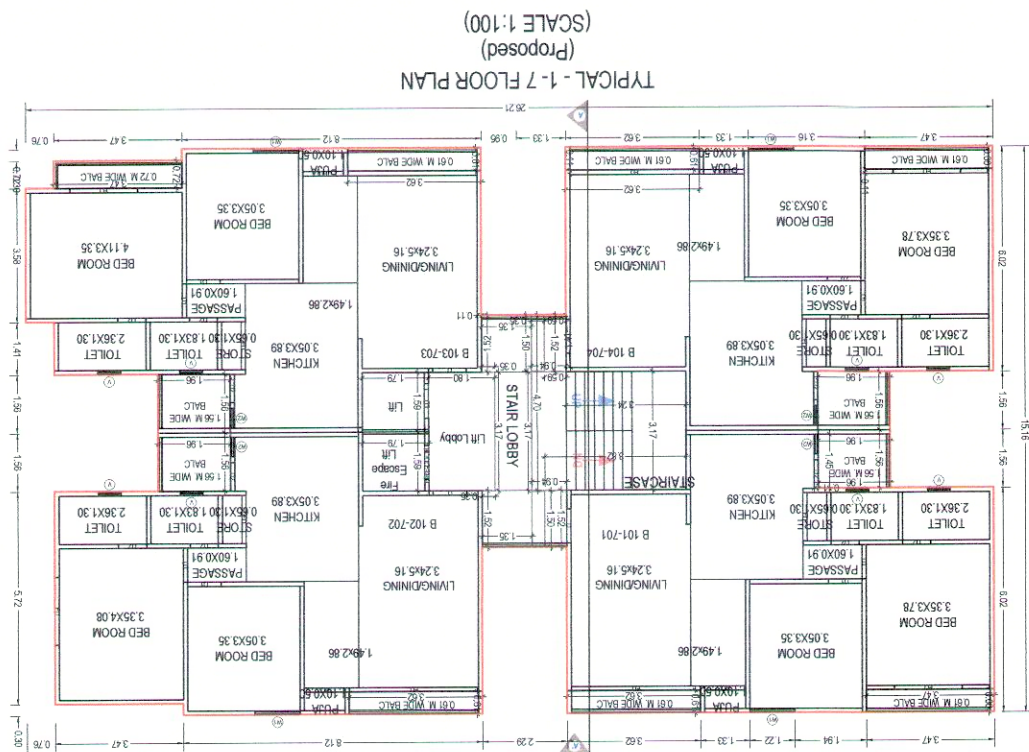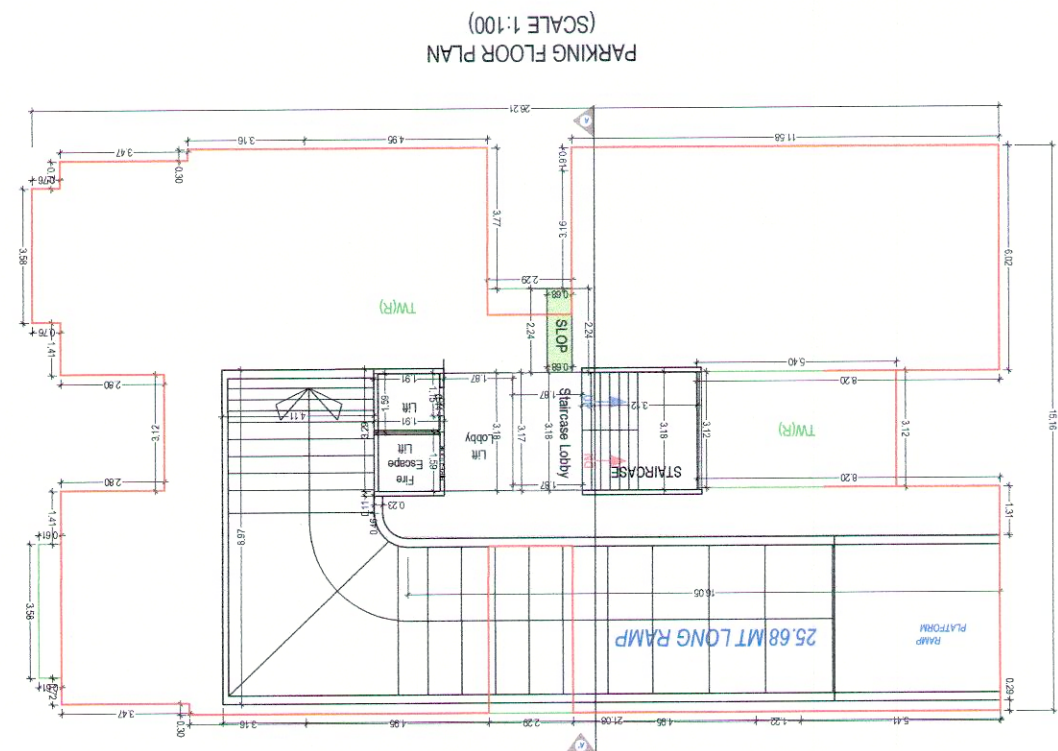

This architectural elevation drawing shows a symmetrical building facade. At the top, a horizontal band contains the word "ELEVATION" in a sans-serif font. Below this, the facade is divided into a grid of rectangular windows. The central section features a large, square window. To its left and right are smaller, rectangular windows. The facade is further divided by horizontal dashed lines, creating a series of rows. The bottom section of the drawing shows a large, rectangular area, likely representing the ground level or a base for the building. The drawing is a black and white line drawing, typical of architectural plans.

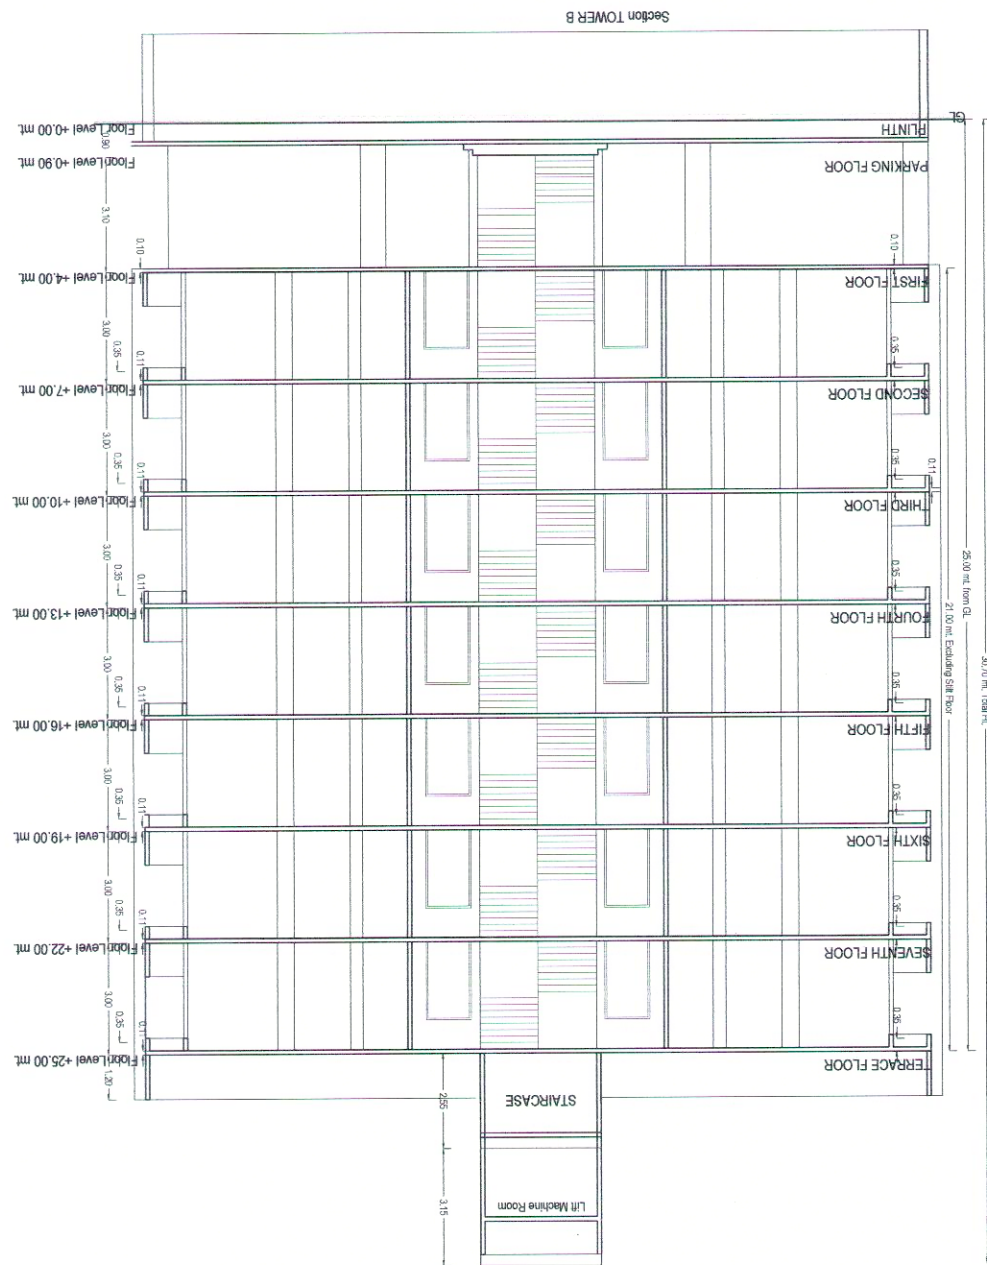[illegible]

Floor	Name	Unit Type	Gross Area	Unit Area	Reductions (Area in Sq.m)	Carpet Area	No. of Unit
04	B-101-01	DWELLING UNIT	73.99	73.99	6.47	67.52	
	B-102-02	DWELLING UNIT	75.03	75.03	6.53	68.50	
	B-103-03	DWELLING UNIT	75.25	75.25	6.76	68.49	
	B-104-04	DWELLING UNIT	73.03	73.03	6.63	66.40	
		Total per Floor	297.30	297.30	26.39	270.91	04
04		Total per Floor	297.30	297.30	26.39	270.91	04
		Total :	2081.10	2081.10	184.73	1996.37	28
			2081.10	2081.10	184.76	1996.37	28

SCHEDULE OF WINDOW/VENTILATION:			
BUILDING NAME	NAME	LENGTH	HEIGHT
B (TOWER)	W2	0.53	1.20
B (TOWER)	V	0.61	1.00
B (TOWER)	V	0.62	1.00
B (TOWER)	W1	1.22	1.20
B (TOWER)			1.20
			NOS

BUILDING NAME	NAME	LENGTH	HEIGHT	NOS
B (TOWER)	D2	0.76	2.10	64
B (TOWER)	D1	0.91	2.10	66
B (TOWER)	D	0.91	2.10	28
B (TOWER)	FD	1.10	2.10	28
B (TOWER)	FD	1.83	2.10	28
B (TOWER)	FD	1.83	2.10	28






BIDDING CALCULATIONS TABLE					
FLOOR	TYPICAL PLAN	SIZE	AREA	TOTAL AREA	
	0.61 X 2.47 = 2 X 7		28.40	194.53	
	0.61 X 2.62 X 4 X 7		61.88		
	1.56 X 1.96 X 4 X 7		86.68		
	0.72 X 3.47 X 1 X 7		17.57		
Total			-	194.53	

TRUE COPY

CHENG'S NAME AND SIGNATURE _____
STRUCTURE ENGINEER

DATE OF APPROVAL	DESIGNATION OF APPROVER
SUPERVISOR'S NAME AND SIGNATURE	
PERIOD OF APPROVAL	DATE OF APPROVAL



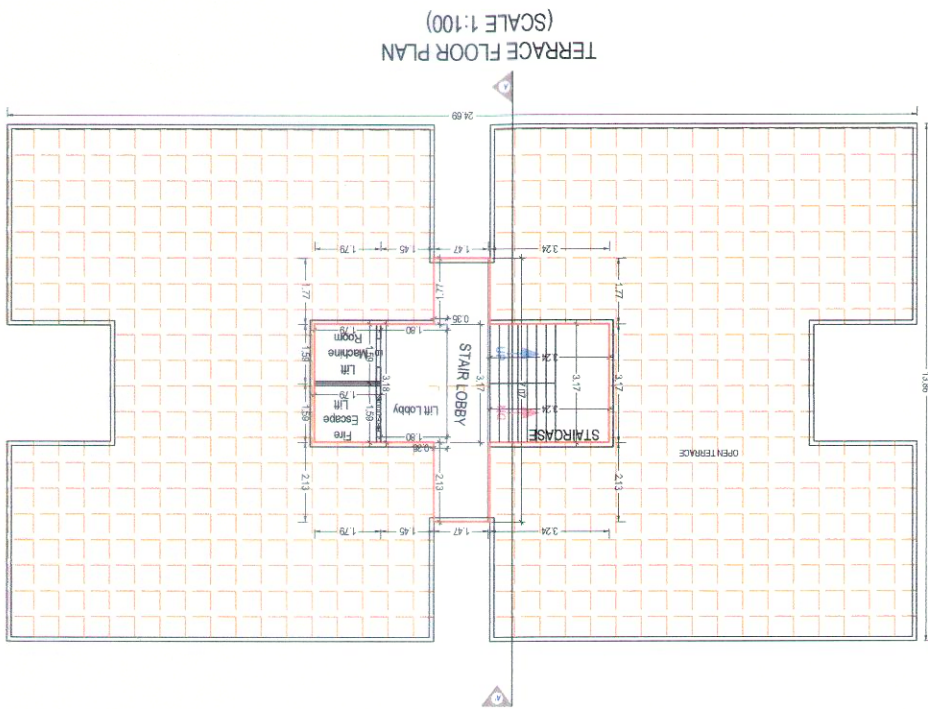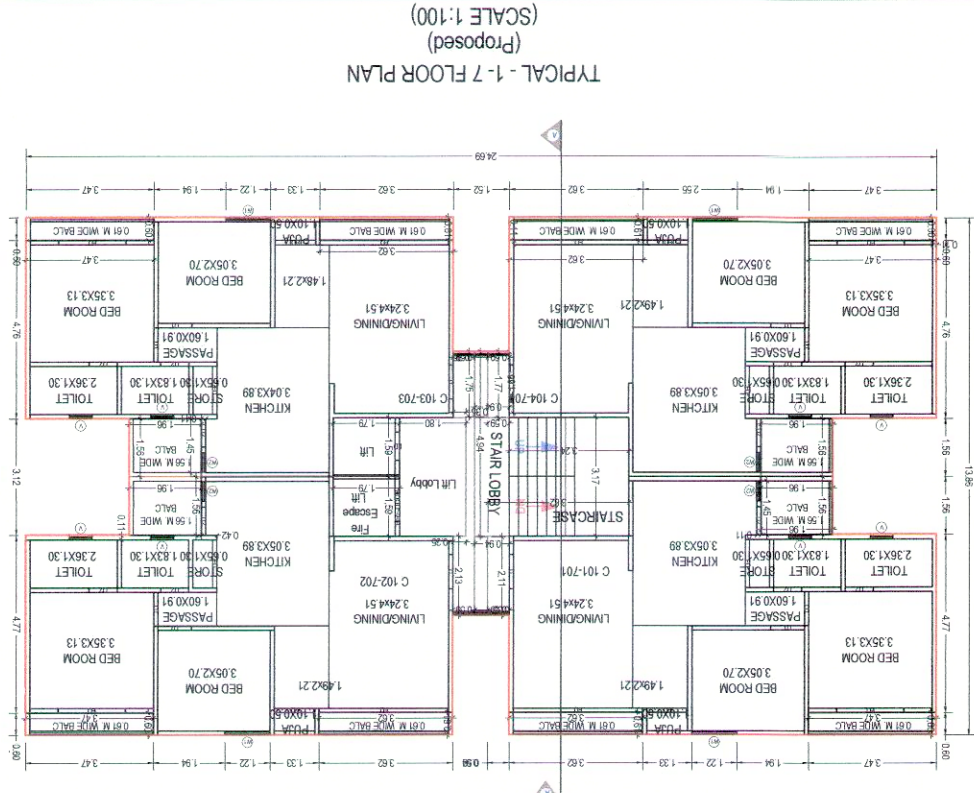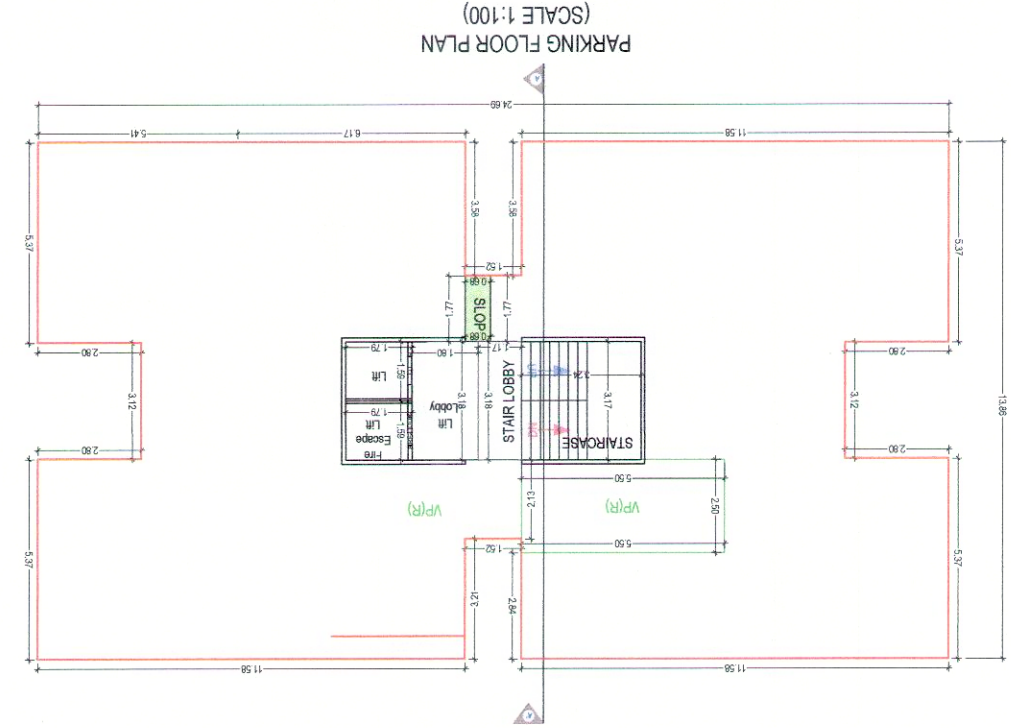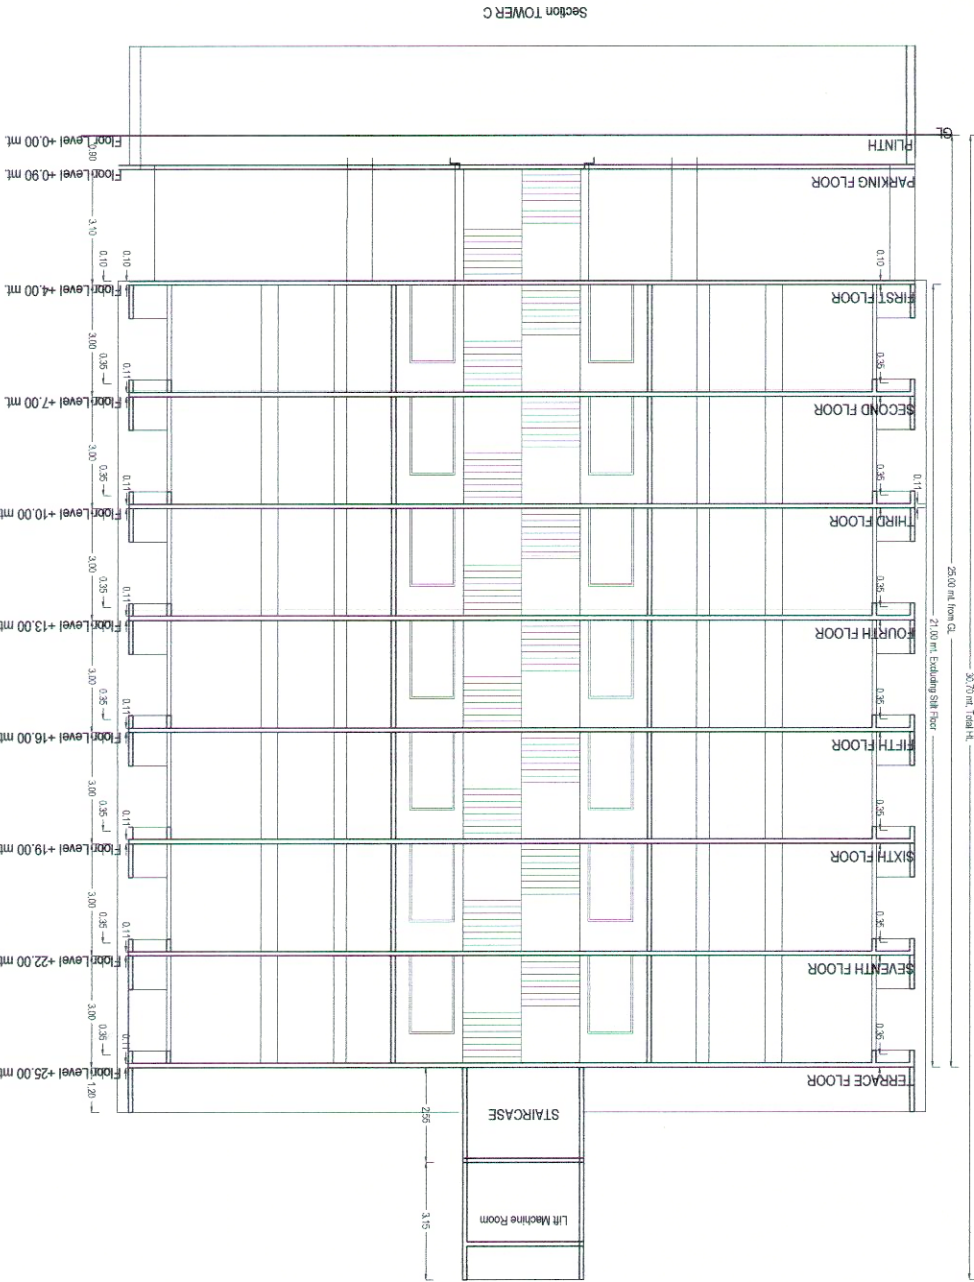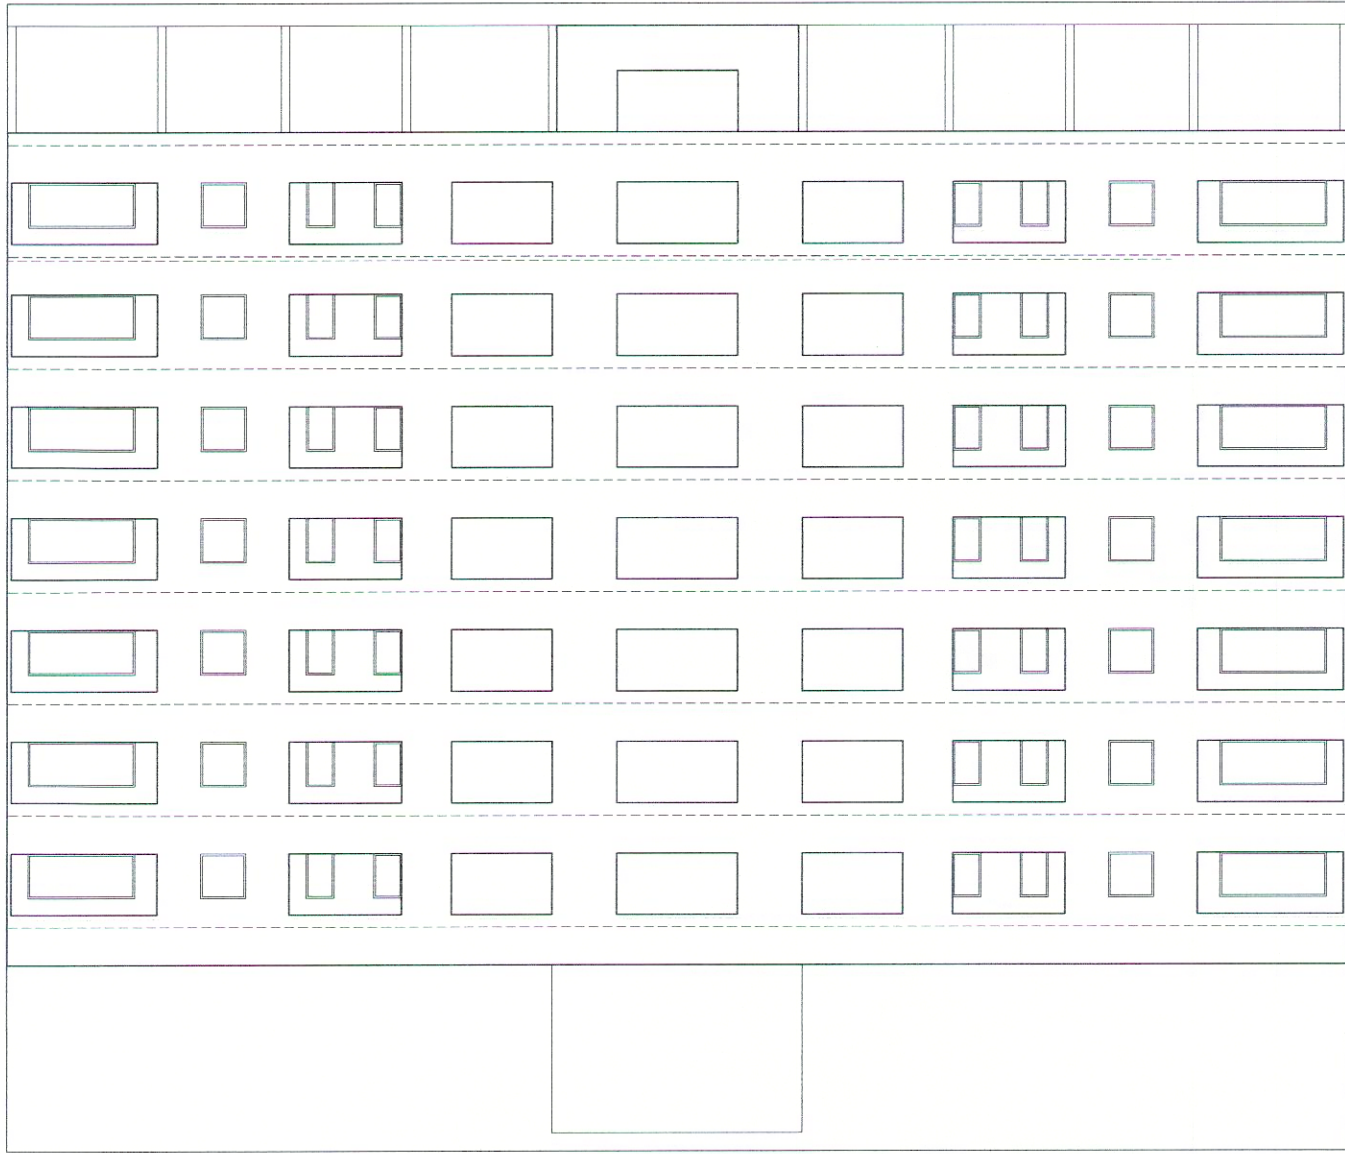

BUILDING NAME	NAME	LENGTH	HEIGHT	NOS
C (TOWER)	W1	1.22	1.20	28
C (TOWER)	V	0.62	1.00	28
C (TOWER)	V	0.61	1.00	28
C (TOWER)	W2	0.53	1.20	28

FLOOR	SIZE	AREA	TOTAL AREA
TYPICAL - 1-7 FLOOR	0.61 X 3.47 X 4 X 7	58.80	205.36
PLAN	0.61 X 3.62 X 4 X 7	61.88	
TOTAL	1.56 X 1.96 X 4 X 7	65.68	205.36

Staircase Name	Flight Width	Tread Width	Riser Height
PLAN	1.59	0.25	0.22
TYPICAL - 1-7 FLOOR	1.59	0.00	0.19
STAIRCASE	1.59	0.00	0.00

BUILDING NAME	NAME	LENGTH	HEIGHT	NOS
C (TOWER)	D2	0.76	2.10	94
C (TOWER)	D1	0.91	2.10	56
C (TOWER)	D	0.91	2.10	28
C (TOWER)	FD	1.30	2.10	28
C (TOWER)	FD	1.83	2.10	28
C (TOWER)	FD	3.51	2.10	28

Floor	Name	Unit	Area	Area in Sq.m	Capit Area	No. of Unit
TYPICAL - 1-7 FLOOR	C 101-701	DWELLING	65.50	65.50	6.35	59.15
C 102-702	DWELLING	UNIT	65.50	65.50	6.35	59.15
C 103-703	DWELLING	UNIT	65.21	65.21	4.86	60.35
C 104-704	DWELLING	UNIT	66.46	66.46	6.35	60.11
Total	Total	Total	262.67	262.67	23.91	238.76
Total	Total	Total	1838.69	1838.69	167.33	1671.32

Floor Name	Up Area (Sq.m)	Down Area (Sq.m)	Total FSI	No. of Unit
Parking Floor	312.23	7.28	319.51	0.00
First Floor	314.43	5.32	319.75	0.00
Second Floor	314.43	5.32	319.75	0.00
Third Floor	314.43	5.32	319.75	0.00
Fourth Floor	314.43	5.32	319.75	0.00
Fifth Floor	314.43	5.32	319.75	0.00
Sixth Floor	314.43	5.32	319.75	0.00
Seventh Floor	314.43	5.32	319.75	0.00
Terace Floor	31.34	2.84	34.18	0.00
Total	2545.57	123.33	2668.90	28

DATE OF APPROVAL: 17/06/2024
DESIGNATION OF APPROVER: Deputy Town Development Officer
SUPERVISOR'S NAME AND SIGNATURE: [Signature]
ARCHITECT'S NAME AND SIGNATURE: [Signature]
OWNER'S NAME AND SIGNATURE: [Signature]

TRUE COPY
Part P. Amin
Lic No. EOR-389/20-23

Building :D (TOWER)

Floor Name	Total Built Up Area (Sq.mt.)	Deductions from FSI(Area in Sq.mt.)						Proposed FSI Area (Sq.mt.)	Total FSI Area (Sq.mt.)	No. of Unit
		StairCase	Lobby	Lift	Lift Machine	Covered Area	Parking			
Parking Floor	318.39	9.33	6.39	6.72	0.00	7.14	61.88	226.93	0.00	00
First Floor	319.60	10.03	7.47	7.13	0.00	7.38	0.00	287.60	287.60	04
Second Floor	319.60	10.03	7.47	7.13	0.00	7.38	0.00	287.60	287.60	04
Third Floor	319.60	10.03	7.47	7.13	0.00	7.38	0.00	287.60	287.60	04
Fourth Floor	319.60	10.03	7.47	7.13	0.00	7.38	0.00	287.60	287.60	04
Fifth Floor	319.60	10.03	7.47	7.13	0.00	7.38	0.00	287.60	287.60	04
Sixth Floor	319.60	10.03	7.47	7.13	0.00	7.38	0.00	287.60	287.60	04
Seventh Floor	319.60	10.03	7.47	7.13	0.00	7.38	0.00	287.60	287.60	04
Terrace Floor	31.78	10.03	7.47	3.45	3.45	7.38	0.00	0.00	0.00	00
Total	2587.35	89.57	66.15	60.08	3.45	66.18	61.88	226.93	2013.20	28
Total Number of Same Buildings:	1									
Total	2587.35	89.57	66.15	60.08	3.45	66.18	61.88	226.93	2013.20	28

UnitBUA Table for Building :D (TOWER)

Floor	Name	UnitBUA Type	Gross UnitBUA Area	UnitBUA Area	Deductions (Area in Sq.mt.)	Carpet Area	No. of Unit
TYPICAL - 1-7 FLOOR PLAN	D 101-701	DWELLING UNIT	73.65	73.65	6.78	66.87	04
	D 103-703	DWELLING UNIT	68.74	68.74	7.10	61.64	
	D 104-704	DWELLING UNIT	68.74	68.74	6.93	61.81	
	D 102-702	DWELLING UNIT	73.43	73.43	7.01	66.42	
	Total per Floor:	Typical Floor = 7	284.56	284.56	27.82	256.74	04
Total			1991.92	1991.92	194.74	1797.18	28

SCHEDULE OF WINDOW/VENTILATION:

BUILDING NAME	NAME	LENGTH	HEIGHT	NOS
D (TOWER)	V	0.61	1.00	42
D (TOWER)	W2	0.76	1.20	28
D (TOWER)	W2	1.06	1.20	07
D (TOWER)	W2	1.17	1.20	07
D (TOWER)	W1	1.22	1.20	28
D (TOWER)	W2	1.22	1.20	14

Staircase Checks (Table 8a-1)


Floor Name	StairCase Name	Flight Width	Tread Width	Riser Height
PARKING FLOOR PLAN	STAIRCASE	1.52	0.25	0.52
PLAN	Fire Escape Staircase	1.52	0.25	0.52
TYPICAL - 1-7 FLOOR PLAN	STAIRCASE	1.52	0.25	0.30
PARKING FLOOR PLAN	STAIRCASE	1.52	0.25	0.00

Balcony Calculations Table


FLOOR	SIZE	AREA	TOTAL AREA
TYPICAL - 1-7 FLOOR PLAN	0.90 X 2.68 X 1 X 7	16.94	68.53
	0.90 X 2.57 X 1 X 7	16.17	
	0.89 X 2.84 X 2 X 7	35.42	
Total			68.53

SCHEDULE OF DOOR:


BUILDING NAME	NAME	LENGTH	HEIGHT	NOS
D (TOWER)	D2	0.76	2.10	112
D (TOWER)	D1	0.91	2.10	56
D (TOWER)	D	1.00	2.10	21
D (TOWER)	D	1.05	2.10	07
D (TOWER)	D	1.16	2.10	07
D (TOWER)	FD	1.16	2.10	28
D (TOWER)	FD	1.28	2.10	28
D (TOWER)	FD	2.90	2.10	28

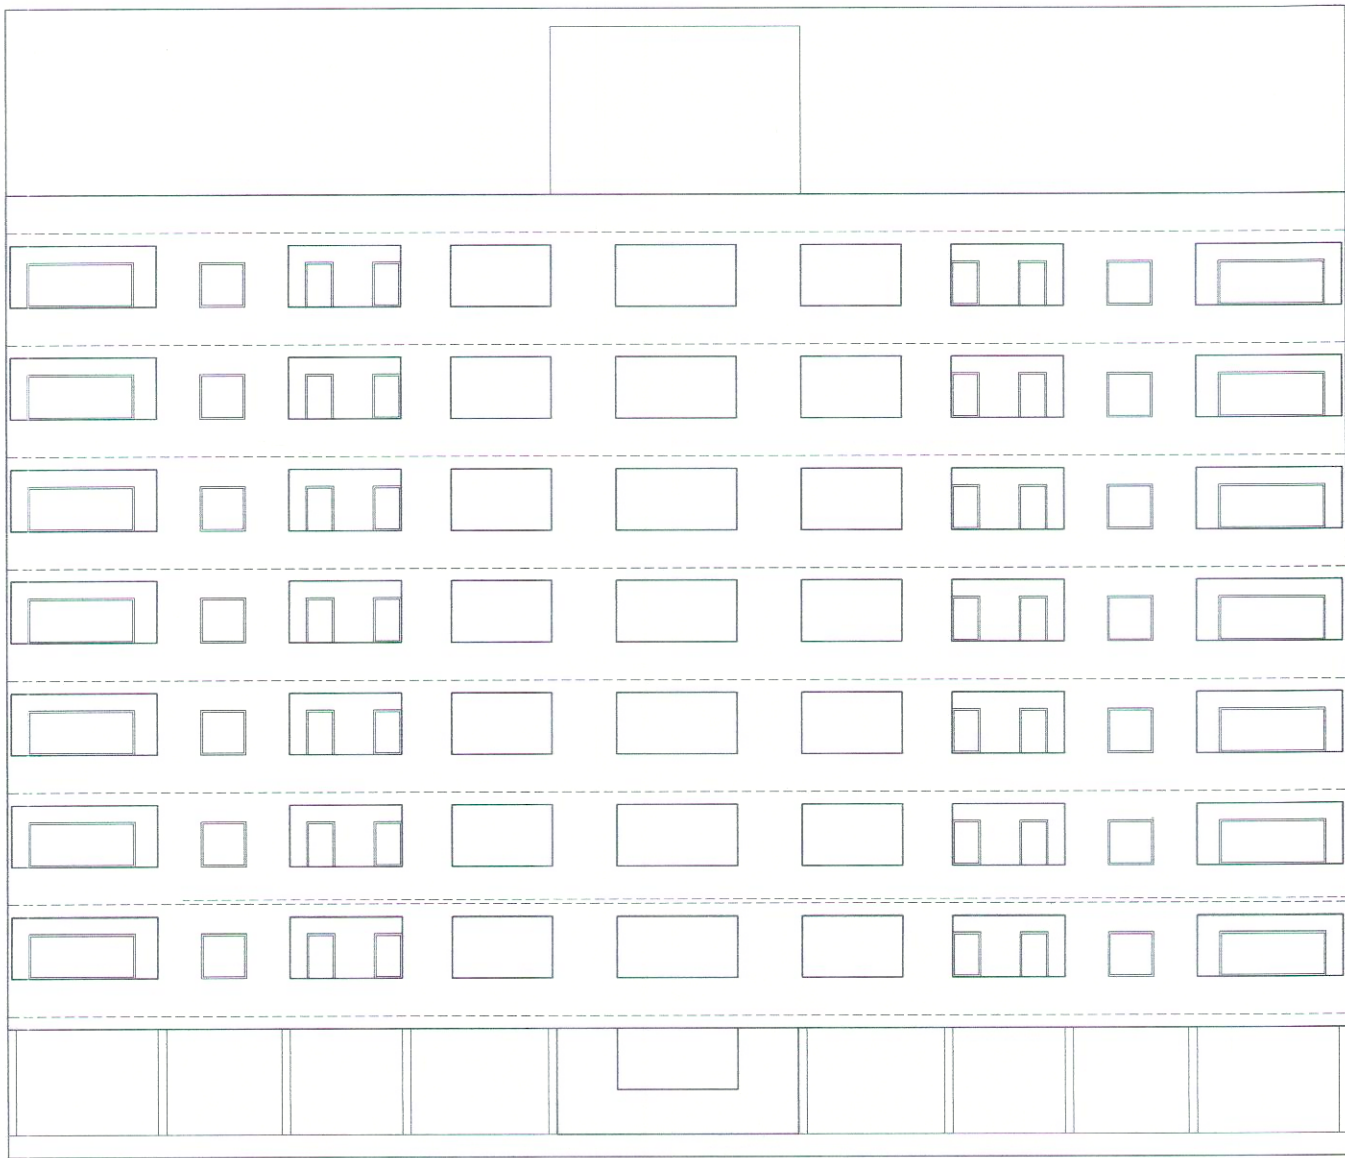


ELEVATION

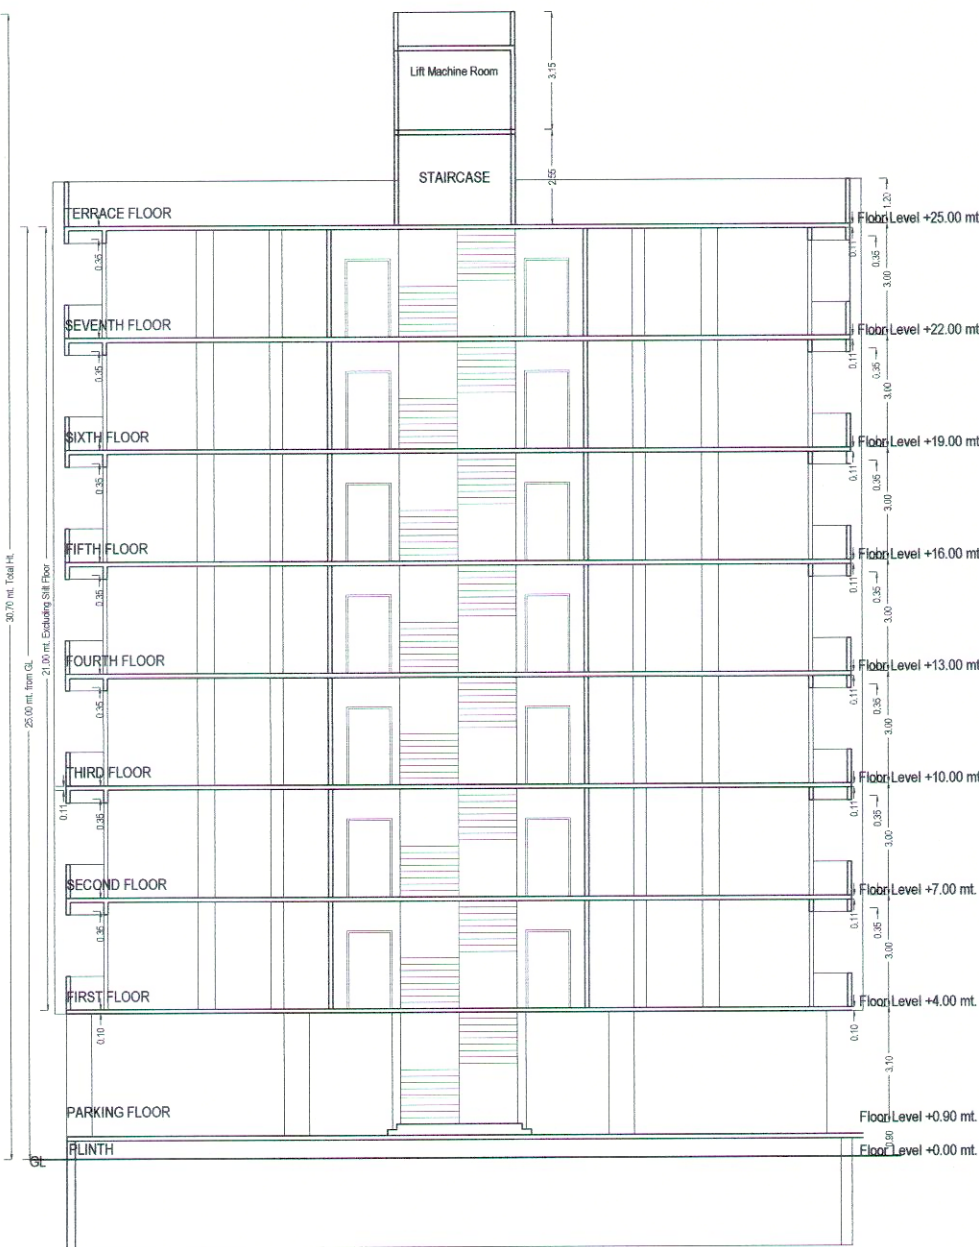


Section TOWER D

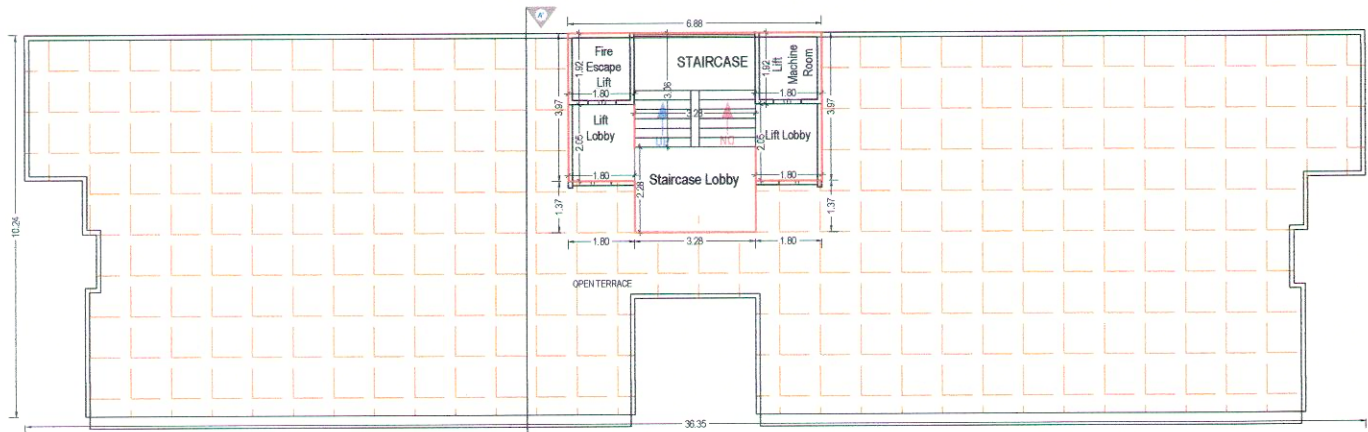

TERRACE FLOOR PLAN (SCALE 1:100)

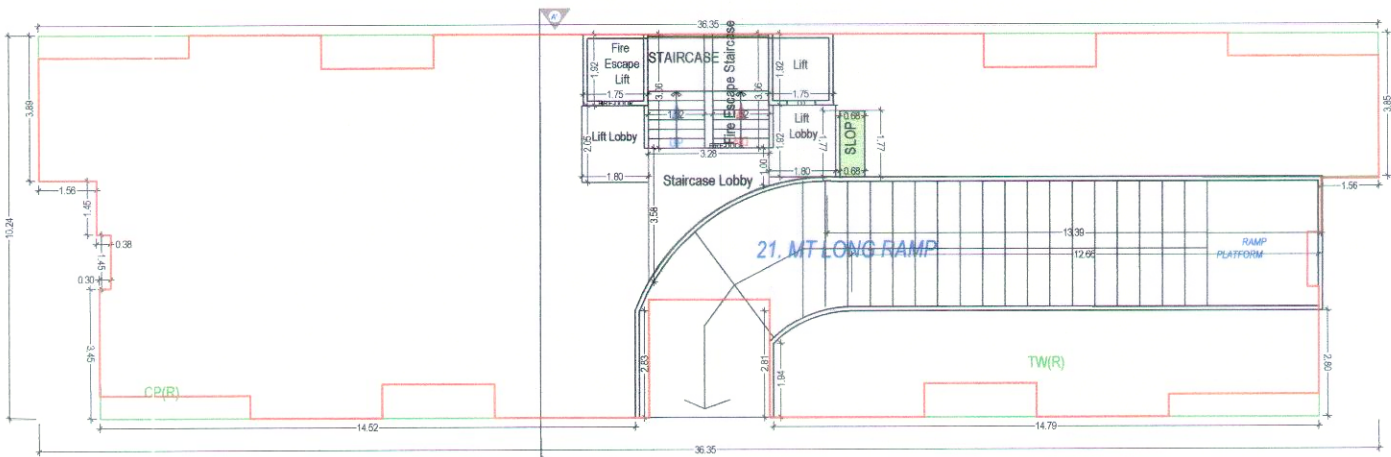

PARKING FLOOR PLAN (SCALE 1:100)

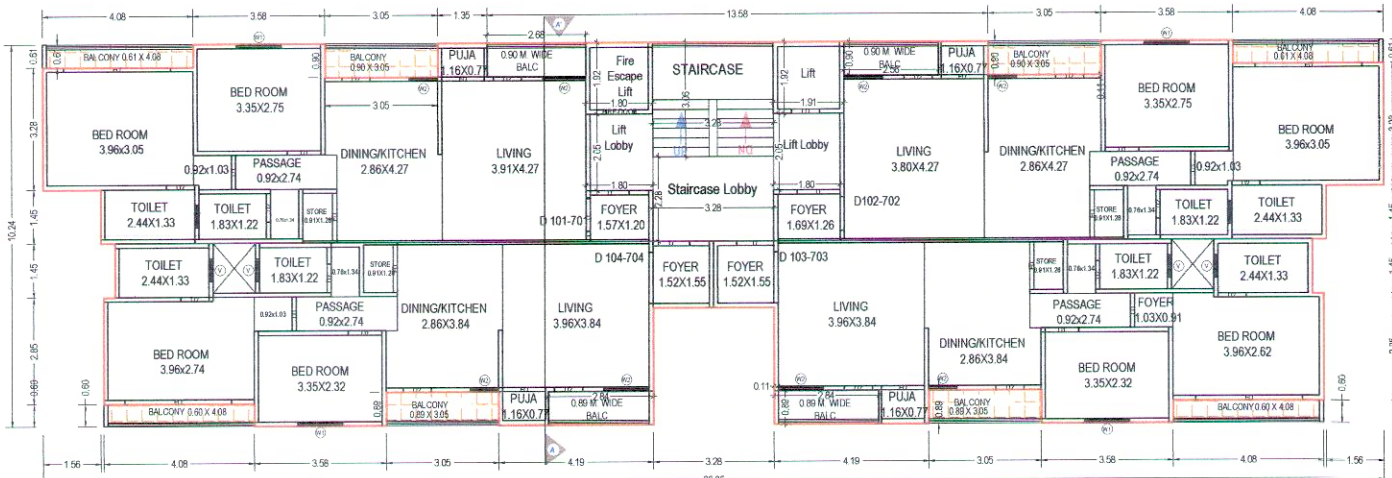

TYPICAL - 1-7 FLOOR PLAN (Proposed) (SCALE 1:100)

TRUE COPY

Parth P. Amin

Lice No. EOR-389/20-23

OWNER'S NAME AND SIGNATURE	
RAJESHKUMAR GOVINDHAR PRADIPATI AND OTHERS	
ARCHITECT'S NAME AND SIGNATURE / STRUCTURE ENGINEER	
Anish Pravin Kumar Prasad	
003BDP2122050081	
SUPERVISOR'S NAME AND SIGNATURE	
DATE OF APPROVAL	DESIGNATION OF APPROVER
17/08/2024	Deputy Town Development Officer

Version No.	003BDP21220538	Sheet	1
Version Date	003BDP21220538	Scale	1:100

AREA STATEMENT

PROJECT DETAIL:

Site Address: RS NO 249 PP NO 41 TO NO 02
HARNI AT VILLAGE HARNI TALADIST. VADODARA
Authority: Vadodra Municipal Corporation (VMC)
Project Use: Residential
Authority/Class: D1
Plot Sub Use: Apartment
Authority/Class: Municipal Corporation
Plot Use Group: Dwelling-3 (DW3)
Project Type: Building Permission
Nature of Development: NEW
Development Area: Non TP Area
Sub Development Area: Other Areas

Special Project NA

Site Address: RS NO 249 PP NO 41 TO NO 02
HARNI AT VILLAGE HARNI TALADIST. VADODARA

AREA DETAILS:

1. Area of Plot As per record

Plot Validation Certificate

Physical area measured at site

71/2 or Document

Plot area drawn as per Site

Area of Plot Considered

2. Deduction for

Proposed roads

Utility reservations

Tobacco (s)

3. Net Area of plot (1) - (2) AREA OF PLOT

4. % of Common Plot (Prop)

Common Plot

Balance area of Plot (1 - 4)

Plot Area For Coverage

Form. FSI Area (1.80)

Form. Paid FSI Area (0.30)

5. Total Form. FSI area with Paid FSI (2.70)

Total Form. FSI Area

Total Paid Proposed FSI Area

6. Total Built up area permissible at

Proposed Coverage Area (41.88 %)

Total Prop. Coverage Area (41.58 %)

Balance coverage area (%)

Proposed Area at

Existing F.S.I

Existing F.S.I

Basement Floor

Parking Floor

First Floor

Second Floor

Third Floor

Fourth Floor

Fifth Floor

Sixth Floor

Seventh Floor

Terrace Floor

Total Area

Total FSI Area

Total Built Up Area

Proposed F.S.I. consumed

Tenement Proposed At:

All Floors

Total Tenements (3 + 6)

C. Parking Statement

1. Parking Space Proposed as per Regulations

2. Proposed Parking Space

Color Index

PLOT LINES

EXISTING STREET

FUTURE STREET, IF ANY

PERMISSIBLE BUILDING LINE

OPEN SPACES

EXISTING WORKS

WORK PROPOSED TO BE DEMOLISHED

PROPOSED WORK

DRAINAGE AND SEWERAGE WORK

WATER SUPPLY WORK

WORK WITHOUT PERMISSION IF STARTED ON SITE

APPROVED WORK

Tree Details (Table 3h)

Plot

Name

Nos Of Trees

Prop

R.S NO. 249

OP NO. 78

FP NO. 41

Common Plot Area

Name

Prop. Area

COMMON PLOT

489.41

TRUE COPY

Parth P. Amin
Lic No. EOR-389/20-23

OWNER'S NAME AND SIGNATURE

RAJESHBHAI GOVINDRAJ RAJAPATI AND OTHERS

ARCHITECT'S NAME AND SIGNATURE

STRUCTURE ENGINEER

Architect Pravin Kant Paragati

003BDP2122050281

SUPERVISOR'S NAME AND SIGNATURE

DATE OF APPROVAL

DESIGNATION OF APPROVER

17/08/2024

Deputy Town Development Officer

17/08/2024

17/08/2024

17/08/2024



17/08/2024

17/08/2024



17/08/2024

17/08/2024

17/08/2024

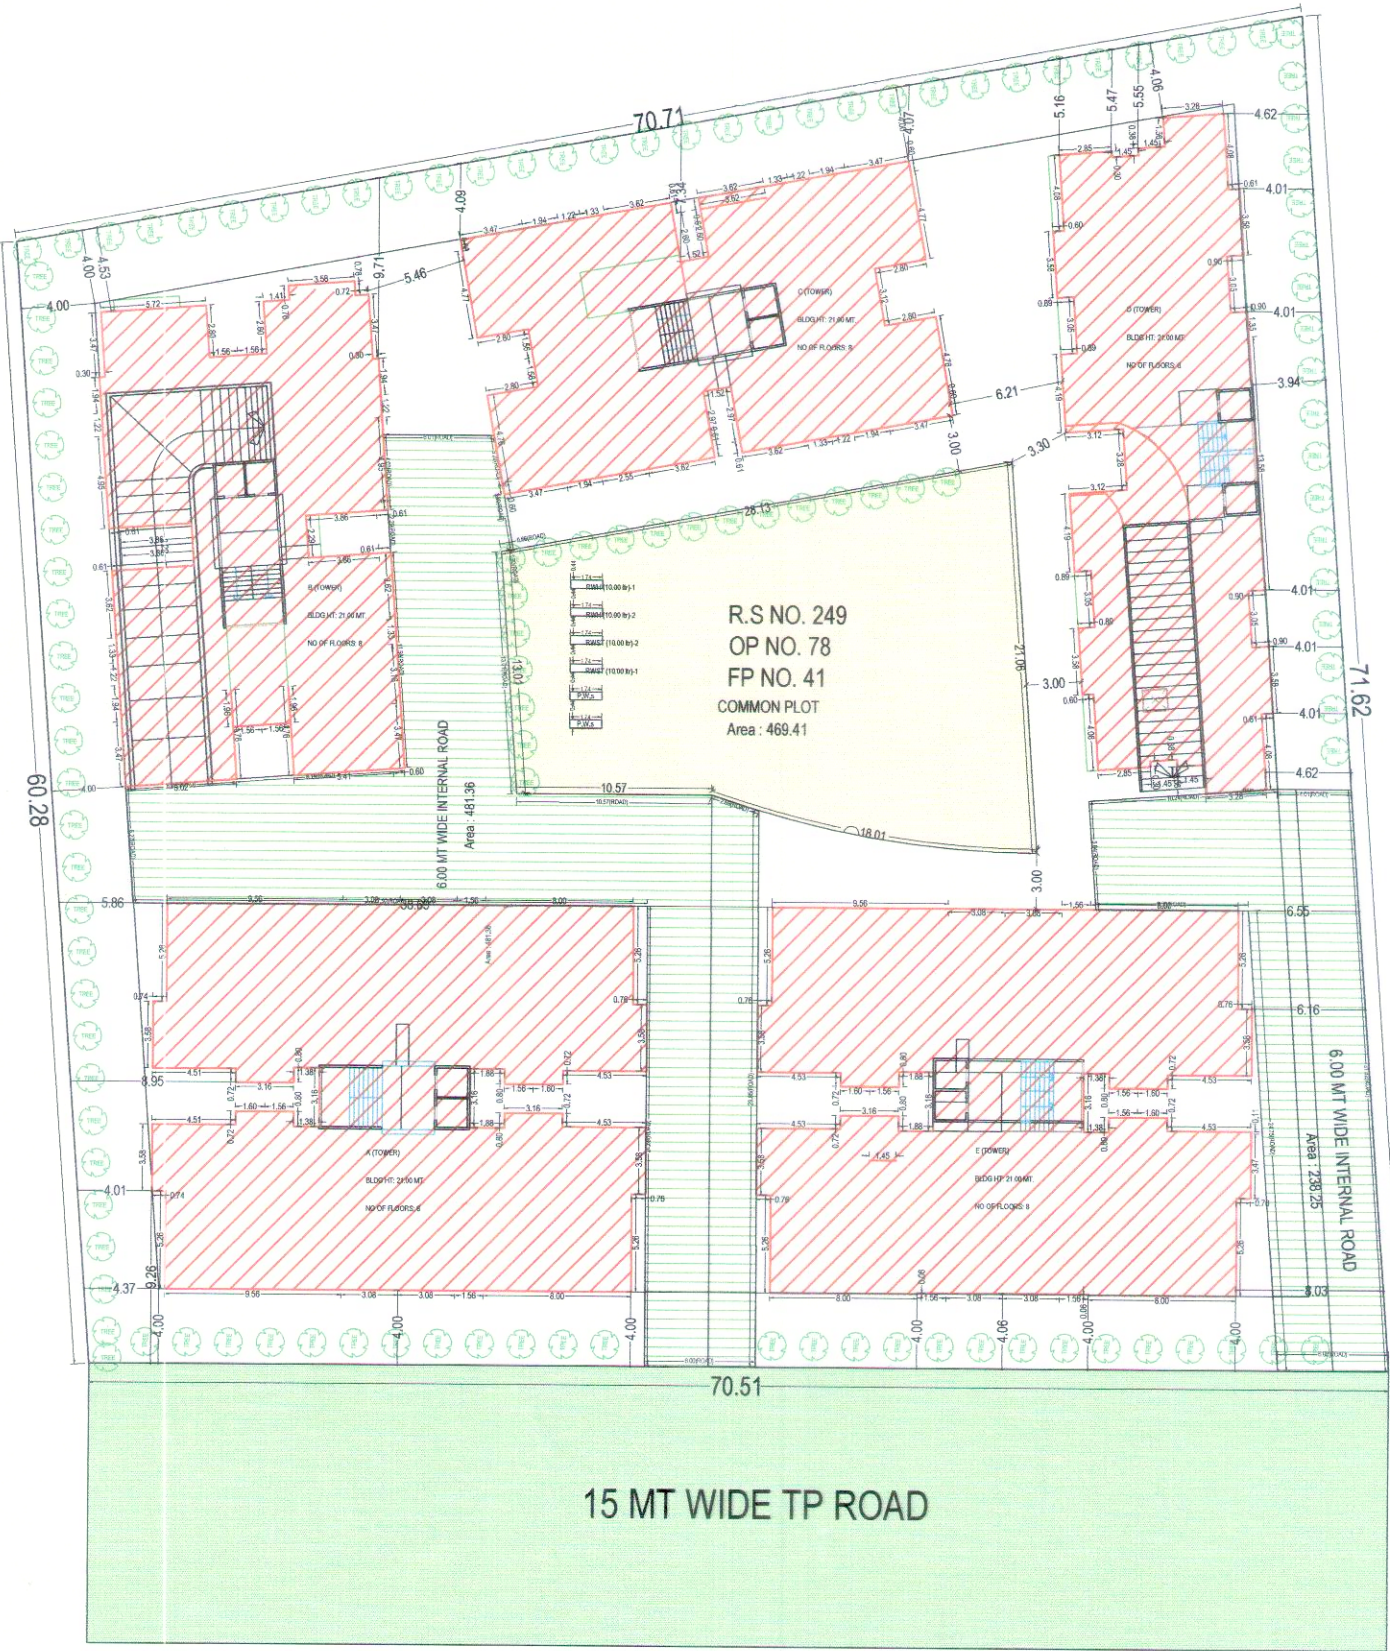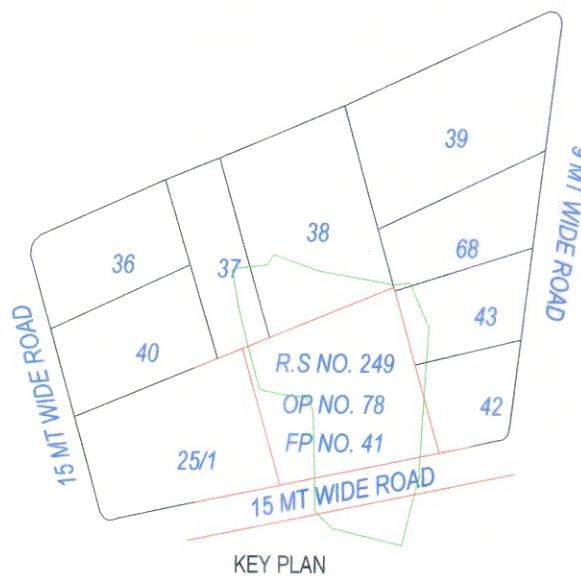
SITEPLAN
(Scale - 1:200)

KEY PLAN

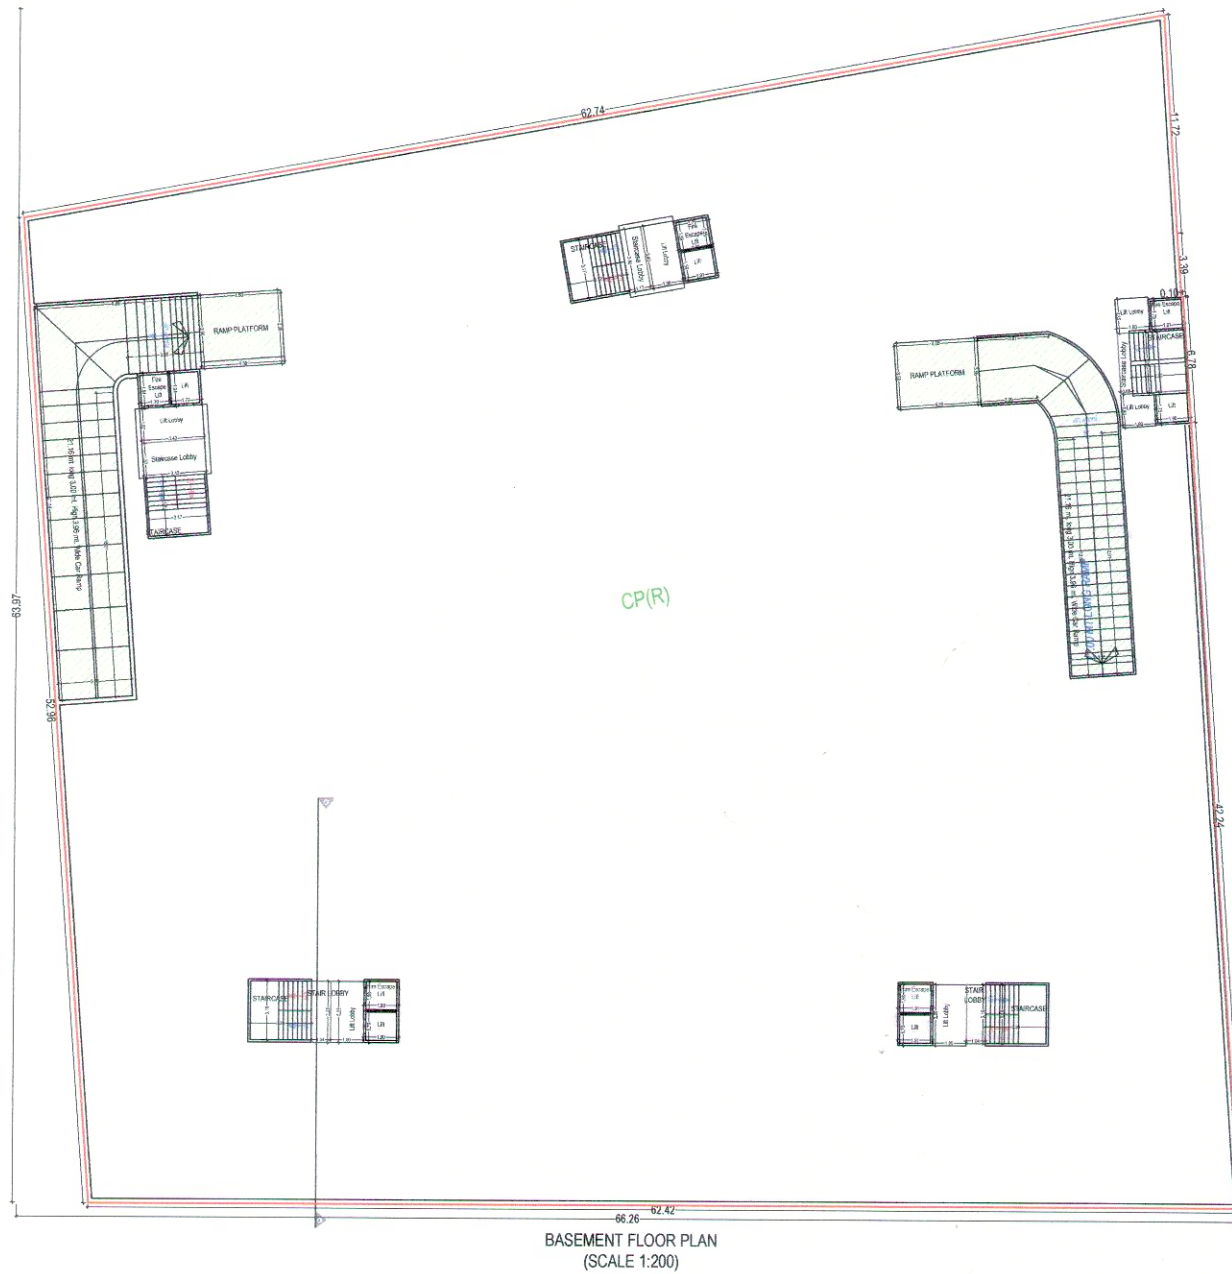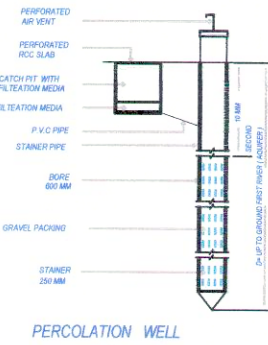
BASEMENT FLOOR PLAN
(SCALE 1:200)

PERCOLATION WELL

Floor Name	A (TOWER)		B (TOWER)		C (TOWER)		D (TOWER)		E (TOWER)		Total	
	Proposed Built Up Area (Sq.mt.)	Proposed FSI Area (Sq.mt.)	Proposed Built Up Area (Sq.mt.)	Proposed FSI Area (Sq.mt.)	Proposed Built Up Area (Sq.mt.)	Proposed FSI Area (Sq.mt.)	Proposed Built Up Area (Sq.mt.)	Proposed FSI Area (Sq.mt.)	Proposed Built Up Area (Sq.mt.)	Proposed FSI Area (Sq.mt.)	Total Proposed Built Up Area (Sq.mt.)	Total Proposed FSI Area (Sq.mt.)
Basement Floor	3650.23	0.00	0.00	0.00	0.00	0.00	0.00	0.00	0.00	0.00	3650.23	0.00
Parking Floor	489.72	0.00	347.54	0.00	313.23	0.00	318.39	0.00	489.65	0.00	1558.53	0.00
First Floor	491.25	459.08	348.59	313.79	314.43	283.07	319.60	287.60	490.96	459.69	1964.73	1802.23
Second Floor	491.25	459.08	348.59	313.79	314.43	283.07	319.60	287.60	490.96	459.69	1964.73	1802.23
Third Floor	491.25	459.08	348.59	313.79	314.43	283.07	319.60	287.60	490.96	459.69	1964.73	1802.23
Fourth Floor	491.25	459.08	348.59	313.79	314.43	283.07	319.60	287.60	490.96	459.69	1964.73	1802.23
Fifth Floor	491.25	459.08	348.59	313.79	314.43	283.07	319.60	287.60	490.96	459.69	1964.73	1802.23
Sixth Floor	491.25	459.08	348.59	313.79	314.43	283.07	319.60	287.60	490.96	459.69	1964.73	1802.23
Seventh Floor	491.25	459.08	348.59	313.79	314.43	283.07	319.60	287.60	490.96	459.69	1964.73	1802.23
Terrace Floor	22.38	0.00	27.83	0.00	31.34	0.00	31.78	0.00	25.46	0.00	139.79	0.00
Total	7801.08	3213.56	2815.50	2196.53	2545.58	1981.49	2687.37	2013.20	3210.83	1950.06	12815.61	4191.51

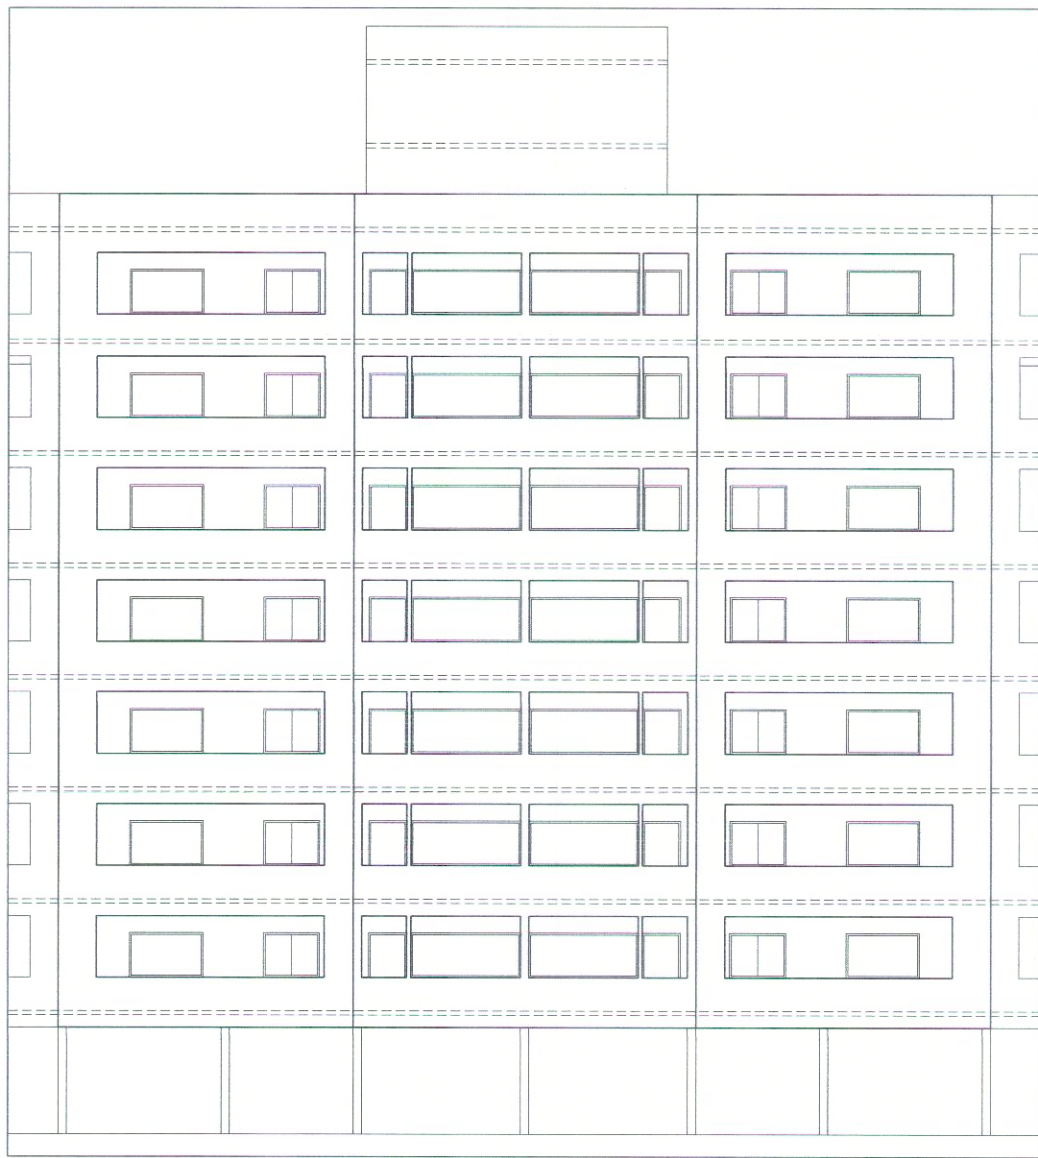

ELEVATION

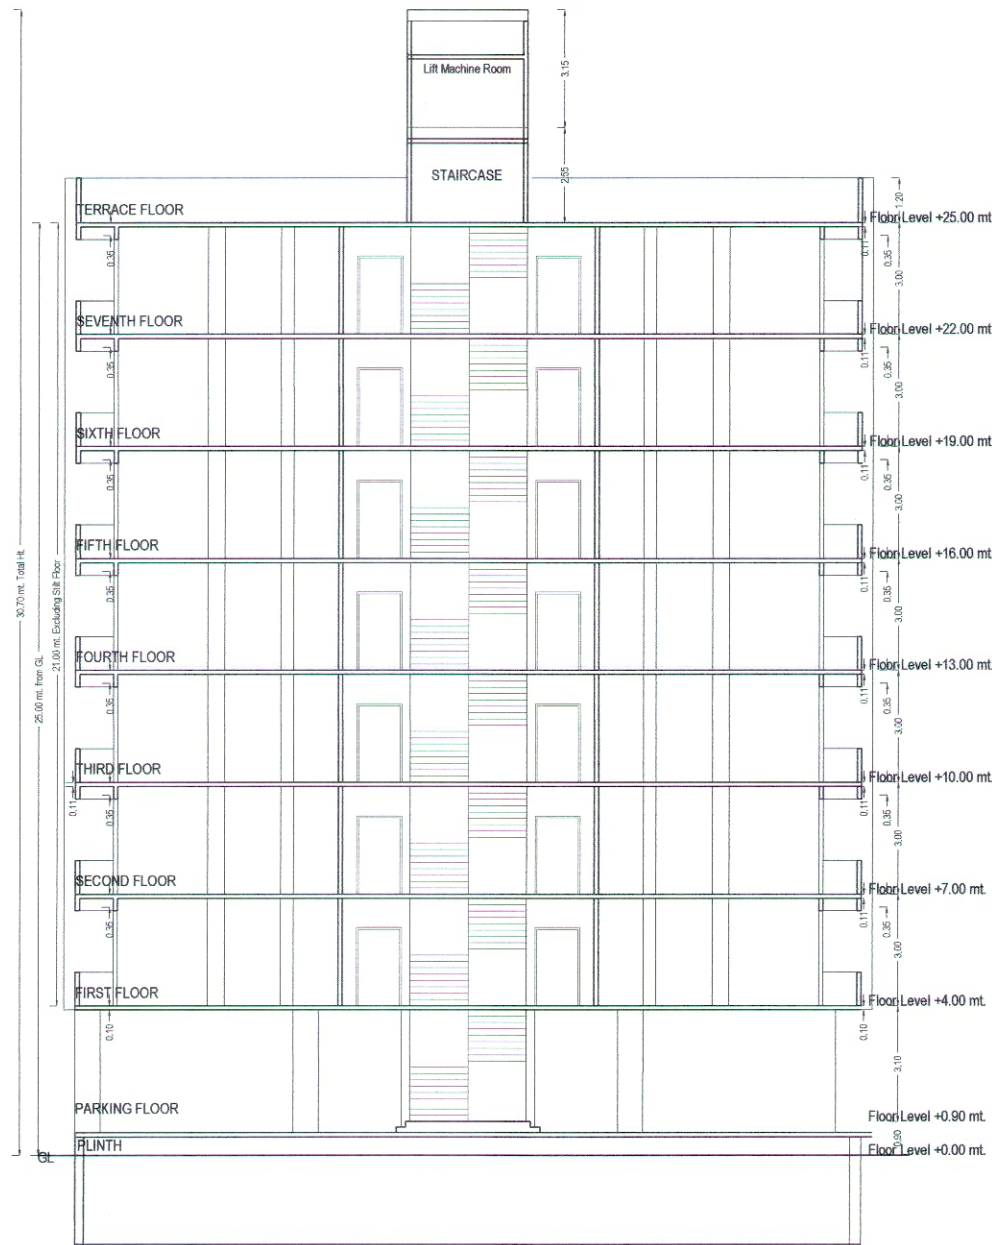

Section TOWER E

Building : E (TOWER)

Floor Name	Total Built Up Area (Sq.mt.)	Deductions from FSI(Area in Sq.mt.)							Proposed FSI Area (Sq.mt.)	Total FSI Area (Sq.mt.)	No. of Unit
		StairCase	Stair Lobby	Lift	Lift Machine	Lift Lobby	Covered Area	Parking			
Parking Floor	489.65	10.44	3.30	6.02	0.00	5.69	0.01	464.18	0.00	0.00	00
First Floor	490.86	10.44	10.01	6.02	0.00	5.69	0.00	0.00	458.69	458.69	04
Second Floor	490.86	10.44	10.01	6.02	0.00	5.69	0.00	0.00	458.69	458.69	04
Third Floor	490.86	10.44	10.01	6.02	0.00	5.69	0.00	0.00	458.69	458.69	04
Fourth Floor	490.86	10.44	10.01	6.02	0.00	5.69	0.00	0.00	458.69	458.69	04
Fifth Floor	490.86	10.44	10.01	6.02	0.00	5.69	0.00	0.00	458.69	458.69	04
Sixth Floor	490.86	10.44	10.01	6.02	0.00	5.69	0.00	0.00	458.69	458.69	04
Seventh Floor	490.86	10.44	10.01	6.02	0.00	5.69	0.00	0.00	458.69	458.69	04
Terrace Floor	25.46	10.44	3.30	3.01	5.69	0.00	0.00	0.00	0.00	0.00	00
Total	3951.11	93.96	76.67	51.17	3.01	51.21	0.01	464.18	3210.83	3210.83	28
Total Number of Same Buildings:	1										
Total	3951.11	93.96	76.67	51.17	3.01	51.21	0.01	464.18	3210.83	3210.83	28

UnitBUA Table for Building : E (TOWER)

Floor	Name	UnitBUA Type	Gross UnitBUA Area	UnitBUA Area	Deductions (Area in Sq.mt.)	Carpet Area	No. of Unit
TYPICAL - 1-7 FLOOR PLAN	E 101-701	DWELLING UNIT	112.48	112.48	9.35	103.13	04
	E 102-702	DWELLING UNIT	112.48	112.48	9.35	103.13	
	E 103-703	DWELLING UNIT	112.39	112.39	9.33	103.06	
	E 104-704	DWELLING UNIT	110.88	110.88	9.34	101.54	
	Total per Floor:	Total : Typical Floor = 7	448.23	448.23	37.37	410.86	04
-	Total	Total :	3137.61	3137.61	261.59	2876.02	28

SCHEDULE OF DOOR:

BUILDING NAME	NAME	LENGTH	HEIGHT	NOS
E (TOWER)	D2	0.76	2.10	112
E (TOWER)	D1	0.76	2.10	07
E (TOWER)	D1	0.91	2.10	84
E (TOWER)	FD	1.03	2.10	28
E (TOWER)	FD	1.22	2.10	28
E (TOWER)	D	1.22	2.10	28
E (TOWER)	FD	1.83	2.10	28
E (TOWER)	FD	1.99	2.10	42
E (TOWER)	FD	2.97	2.10	28

Staircase Checks (Table 8a-1)


Floor Name	StairCase Name	Flight Width	Tread Width	Riser Height
PARKING FLOOR PLAN	STAIRCASE	1.58	0.00	0.22
TYPICAL - 1-7 FLOOR PLAN	STAIRCASE	1.58	0.25	0.21
TERRACE FLOOR PLAN	STAIRCASE	1.58	0.25	0.00

Balcony Calculations Table


FLOOR	SIZE	AREA	TOTAL AREA
TYPICAL - 1-7 FLOOR PLAN	0.72 X 3.09 X 2 X 7	31.22	160.02
	0.67 X 3.09 X 2 X 7	28.84	
	1.56 X 2.40 X 4 X 7	99.96	
Total	-	-	160.02

SCHEDULE OF WINDOW/VENTILATION:


BUILDING NAME	NAME	LENGTH	HEIGHT	NOS
E (TOWER)	V	0.50	1.00	28
E (TOWER)	V	0.61	1.00	56
E (TOWER)	W1	1.52	1.20	56

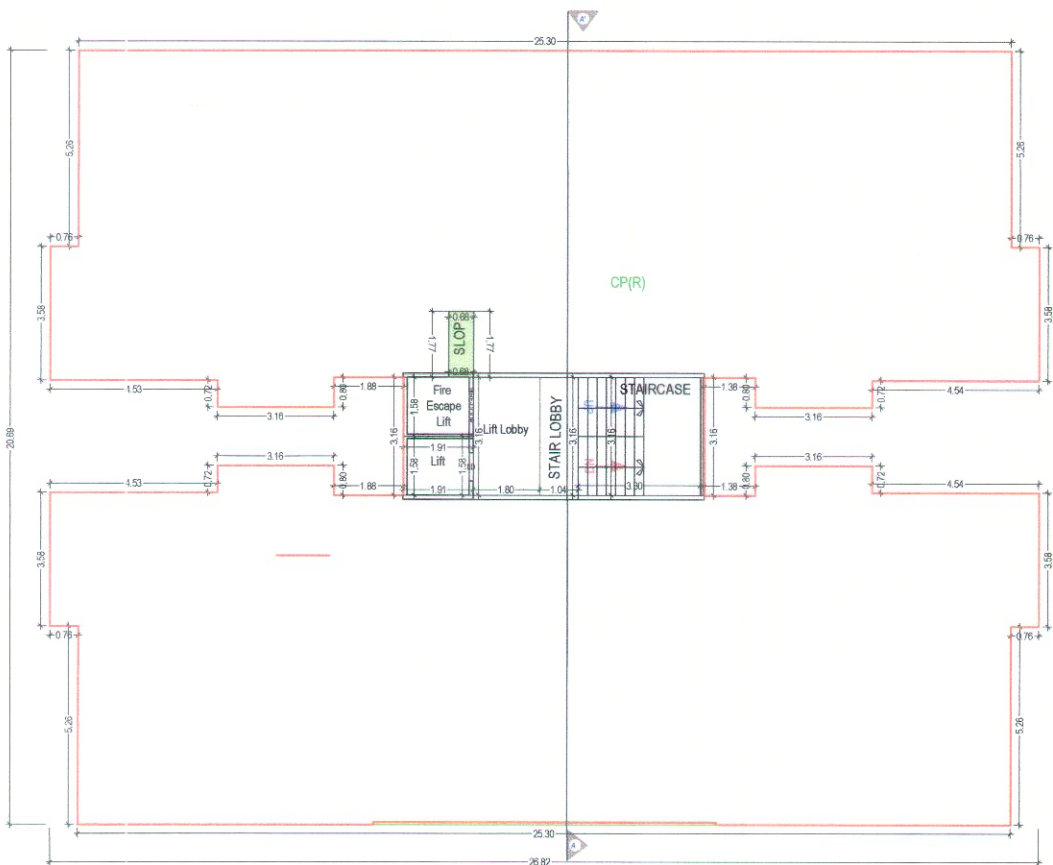

PARKING FLOOR PLAN
(SCALE 1:100)

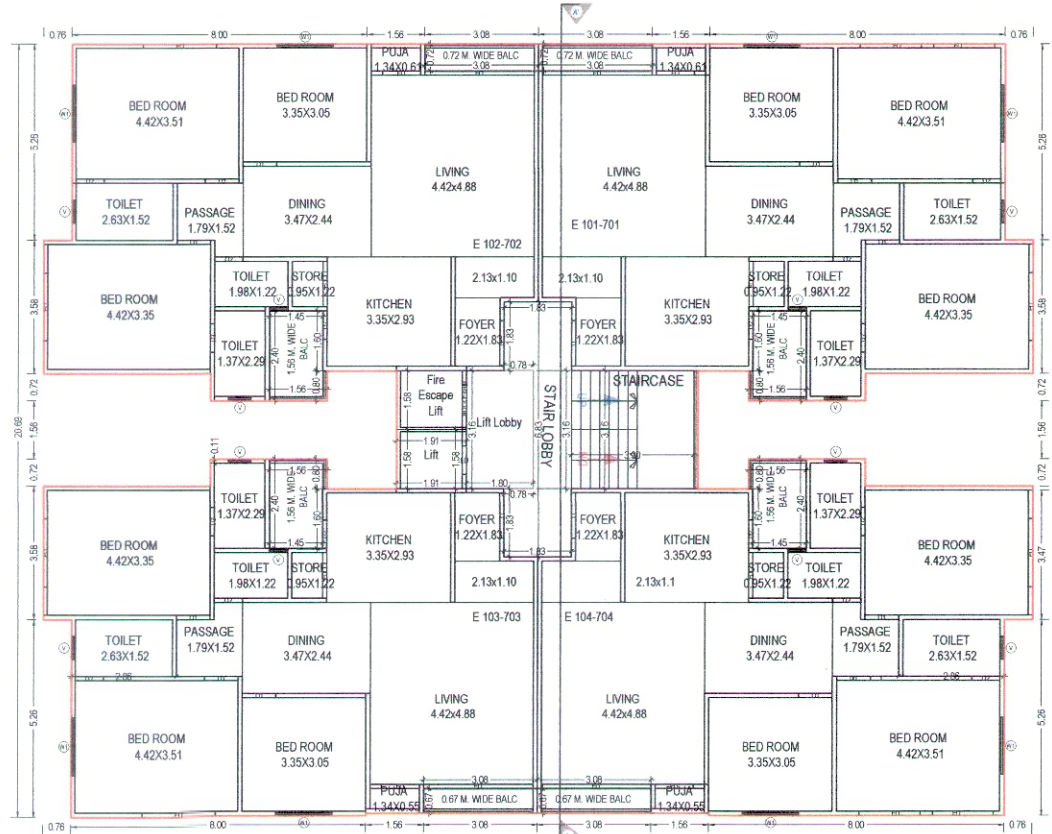

TYPICAL - 1-7 FLOOR PLAN
(Proposed)
(SCALE 1:100)

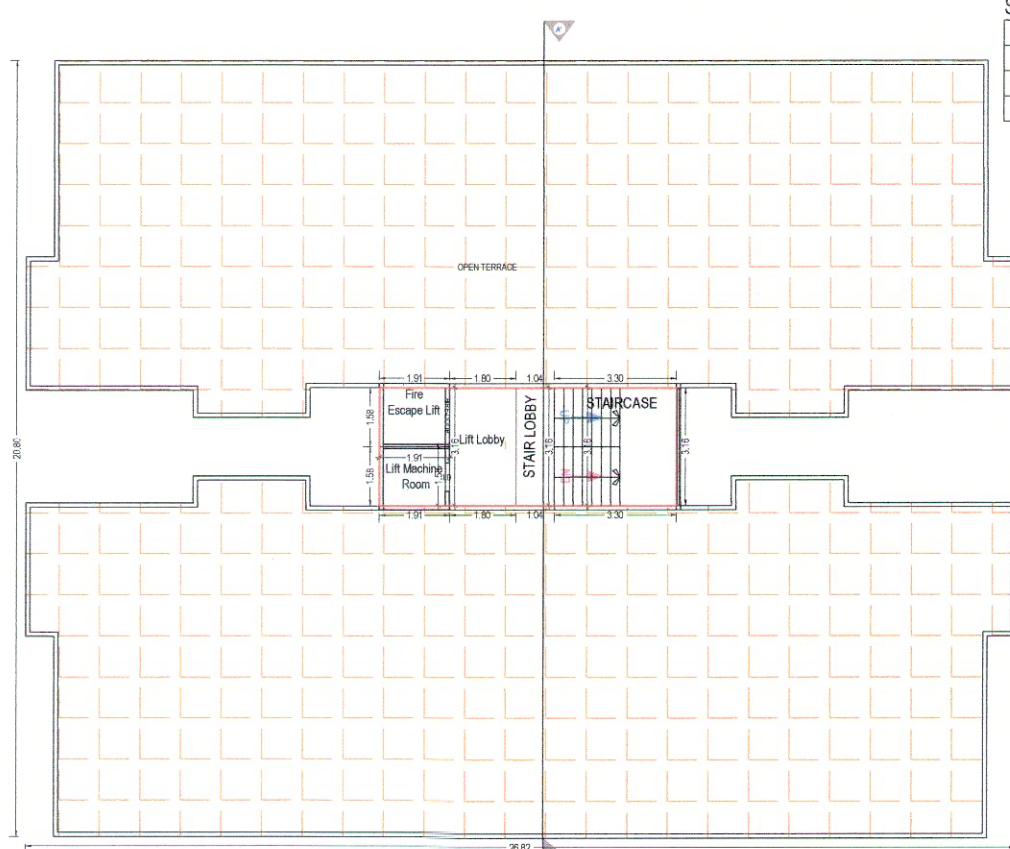

TERRACE FLOOR PLAN
(SCALE 1:100)

TRUE COPY
Parth P. Amin
Lice No. EOR-389/20-23

OWNER'S NAME AND SIGNATURE
RAJESHBHAI GOVINDRAH RAJAPATI AND OTHERS
ARCHITECT'S NAME AND SIGNATURE STRUCTURE ENGINEER
Aakash Pravinratt Pantap
003ERH31032500281
SUPERVISOR'S NAME AND SIGNATURE

DATE OF APPROVAL
17/06/2024
DESIGNATION OF APPROVER
Deputy Town Development Officer



