

PROPOSED LAY OUT PLAN FOR RESIDENCE (ROW TYPE) PURPOSE ON BLOCK NO :- 158/1, MOJE :- KAMREJ, TA :KAMREJ, DIST : SURAT.

2/2

BUILDING PLAN

અ. ની કચેરીમાં પત્ર નં. બી. પી/કામરેજ/કા.ક/૨૦૧૭/૩૨૧
તા.૧૩.૧૨.૧૭ના પત્રમાં જણાવેલ ચરતોને અરજી નં.૨૧૦૦-૨૧૦૨
રેમજ લે-આઉટ બિલ્ડીંગ પ્લાનમાં લાલ રંગની
દર્શાવેલ સુધારા/ફેરફાર ને આધીન રહી લે-આઉટ
પ્લાન મંજૂર/ચરતી મંજૂર કરવા ભલામણ
કરવામાં આવે છે.




નગર નિયંત્રક
સુરત.



BUILT UP / F.S.I AALAUATION
GROUND FLOOR BUILT UP AREA:
3.00 X 5.50 = 16.50 SQ.MT.
16.50 X 110 UNITS = 1815.00 SQ.MT.
FIRST FLOOR BUILT UP AREA:
SAME IS BUILT UP AREA = 16.50 Sq.mt.
16.50 X 110 UNITS = 1815.00 SQ.MT.
TERRAAE FLOOR BUILT UP AREA:
(STAIR CABIN AREA)
3.89 x 1.23 = 4.78 SQ.MT.
4.78 X 110 UNITS = 537.90 SQ.MT.

BUILT UP / F.S.I AALAUATION
GROUND FLOOR BUILT UP AREA:
3.66 X 5.50 = 20.13 SQ.MT.
20.13 X 317 UNITS = 6381.21 SQ.MT.
FIRST FLOOR BUILT UP AREA:
SAME IS BUILT UP AREA = 20.13 Sq.mt.
20.13 X 317 UNITS = 6381.21 SQ.MT.
TERRAAE FLOOR BUILT UP AREA:
(STAIR CABIN AREA)
3.89 x 1.23 = 4.78 SQ.MT.
4.78 X 317 UNITS = 1515.26 SQ.MT.

BUILT UP / F.S.I AALAUATION
GROUND FLOOR BUILT UP AREA:
3.00 X 5.00 = 15.00 SQ.MT.
15.00 X 2 UNITS = 30.00 SQ.MT.
FIRST FLOOR BUILT UP AREA:
SAME IS BUILT UP AREA = 15.00 Sq.mt.
15.00 X 2 UNITS = 30.00 SQ.MT.
TERRAAE FLOOR BUILT UP AREA:
(STAIR CABIN AREA)
3.89 x 1.23 = 4.78 SQ.MT.
4.78 X 2 UNITS = 9.56 SQ.MT.

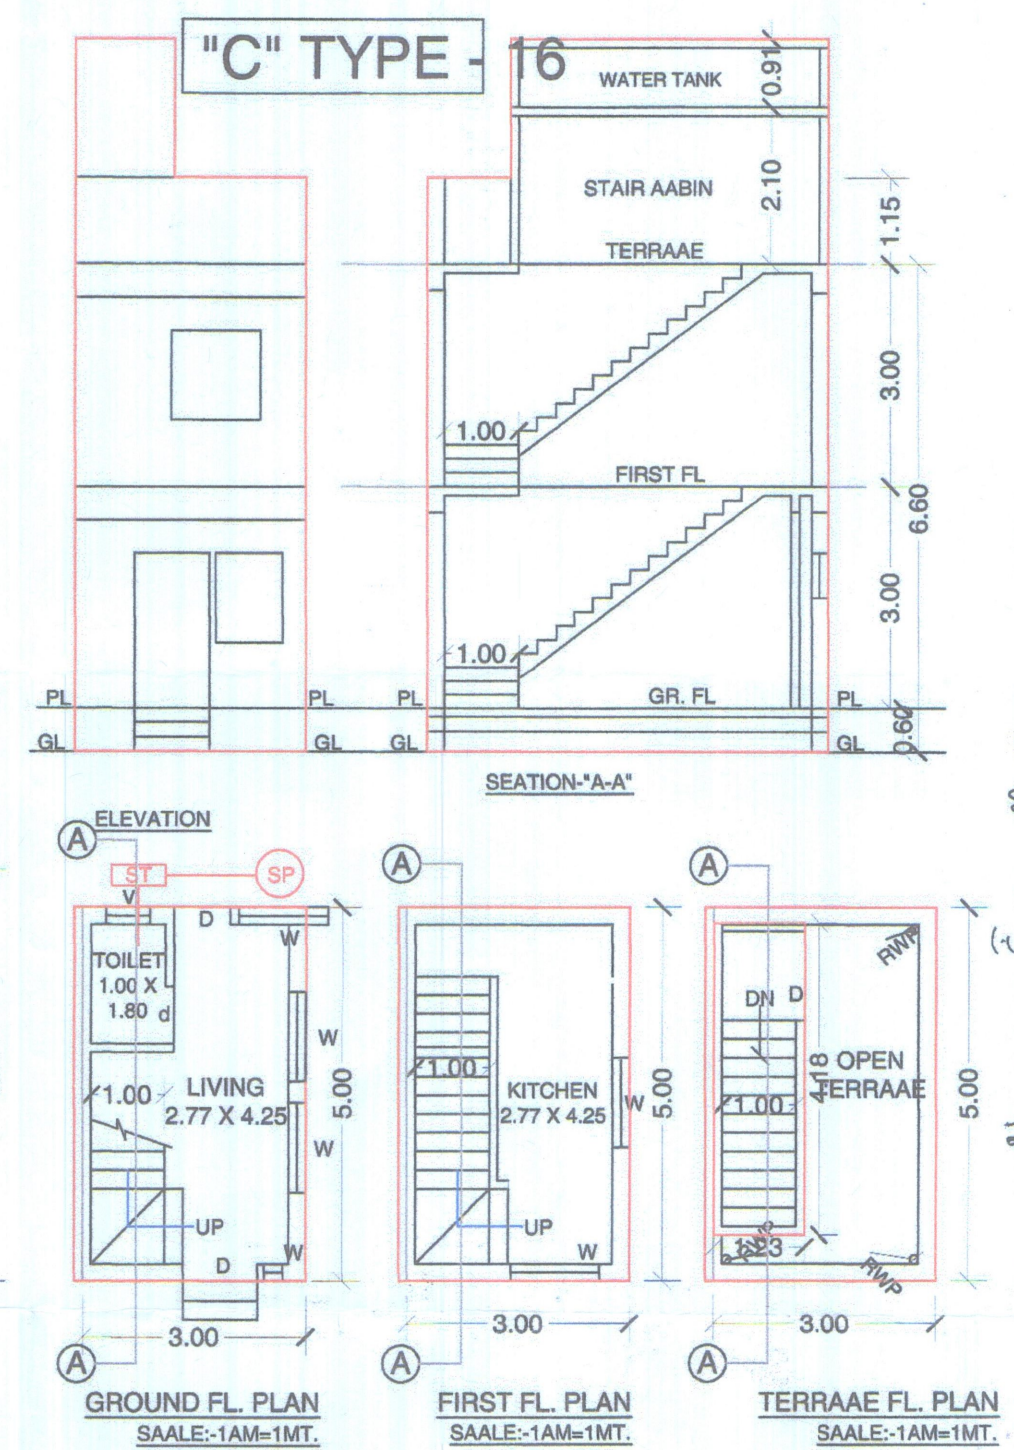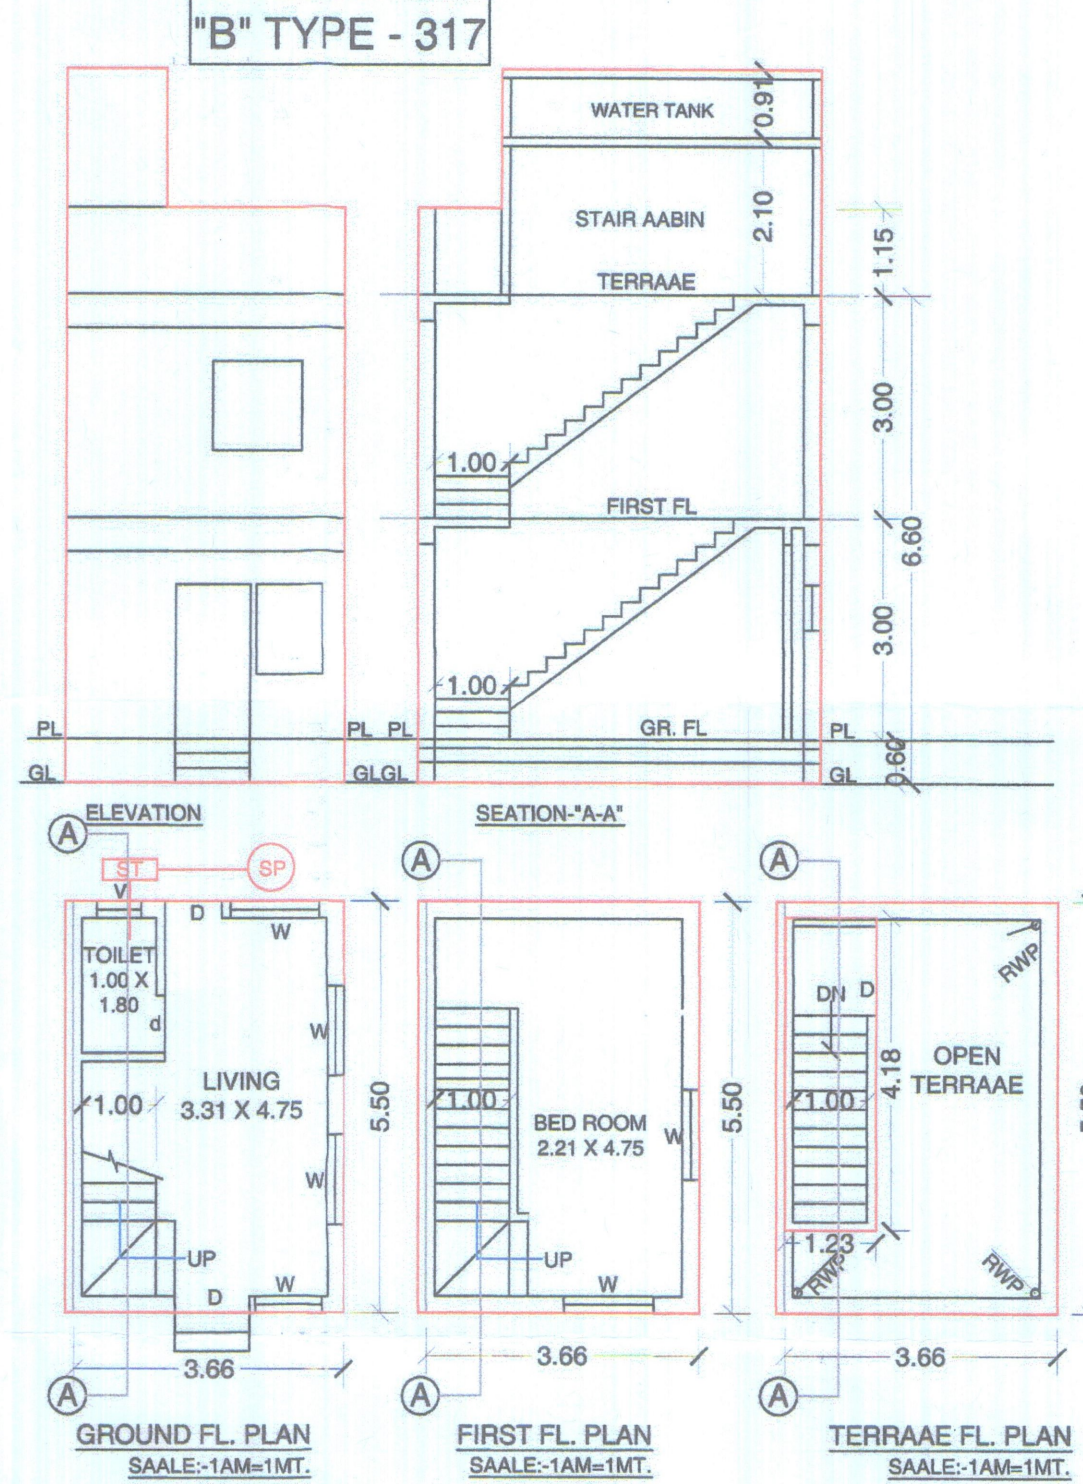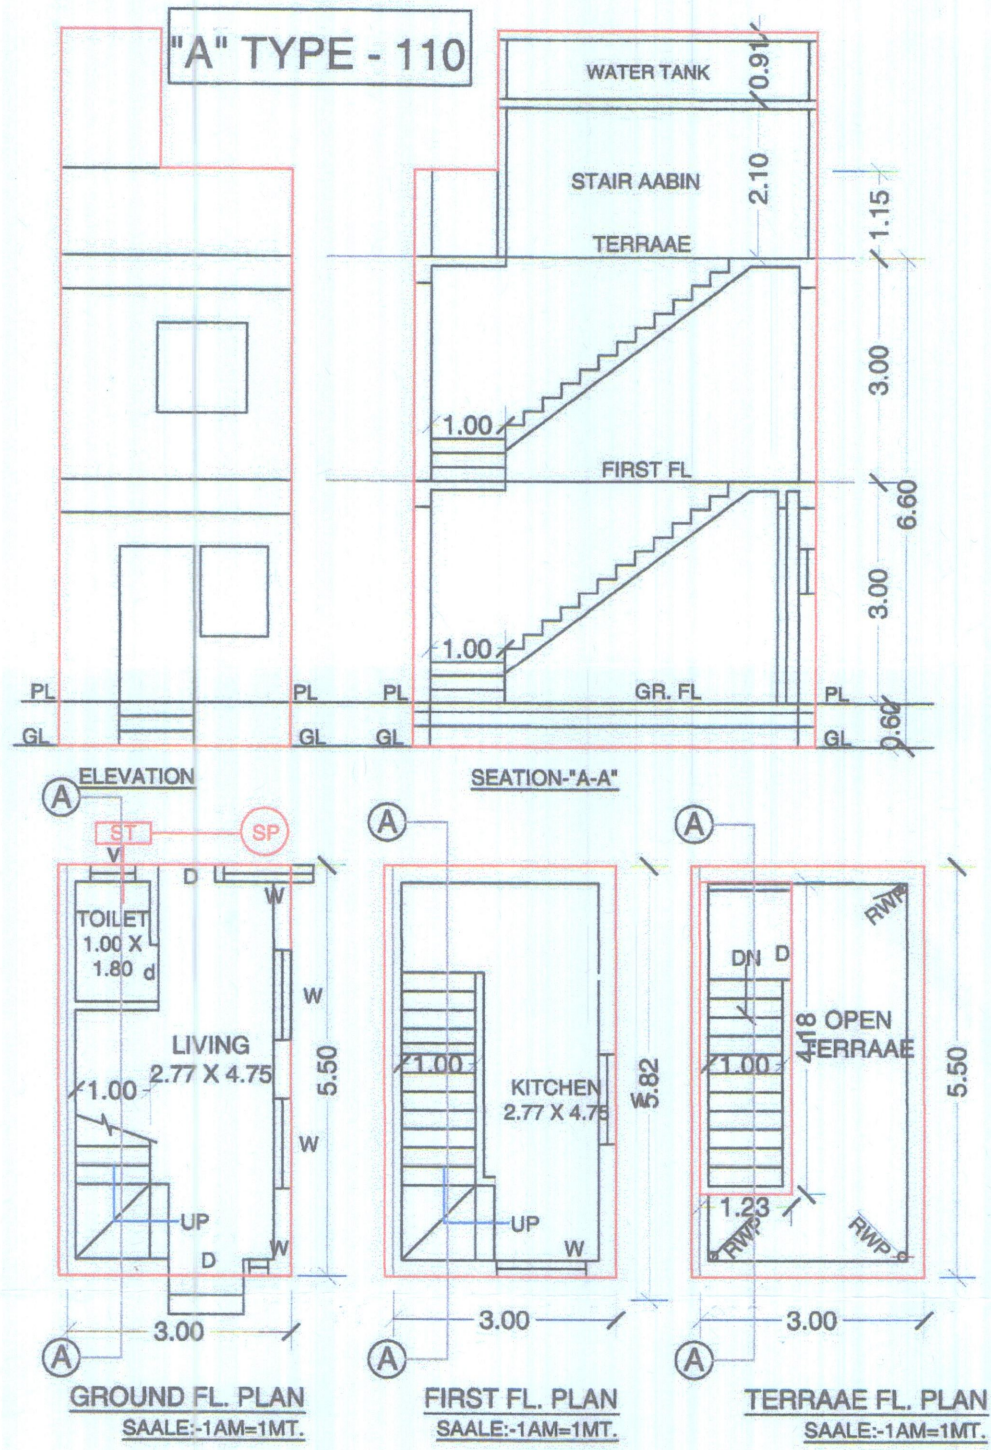

DHANJIBHAI PARSOTAMBHAI
અ. ન. ૫૨૬

LALLUBHAI PARSOTAMBHAI
(૧૬મી ૫૨૬)

RAMANIKBHAI PARSOTAMBHAI
૨૪૦૮૦૫૬ ૫૨૬૦૧૫૫૬

MANSUKH B. KELAWALA
(B.E. CIVIL)
3, Sidhdhanath Mahadev Society,
Tadwadi, Rander Road, SURAT
TDO / STDR / 181, TDO / ER / 853
SUDA/ST-R/108, SUDA / ER / 853