



Inward No	ODPS/2022/124991	Sheet	1/1
Inward Date		Scale	1:200

A	AREA STATEMENT	VERSION NO.: 1.0.12
PROJECT DETAIL :		
Authority: Vadodara Municipal Corporation (VMC)		Plot Use: Residential
AuthorityClass: D1		Plot SubUse: Detached Dwelling Unit
AuthorityGrade: Municipal Corporation		Plot Use Group: Dwelling-1 (DW1)
Project Type: Layout Development		Plot Category: NA
Nature of Development: NEW		Land Use Zone: Residential Zone I
Development Area: Draft/Preliminary Town Planning Scheme		Conceptualized Use Zone: R1
SubDevelopment Area: Other Areas		
Special Project: NA		
Special Road: NA		
Site Address: AREVA BUNGLOW B/H SWAGAT BUNGLOW CHHANI VADODARA ,		
AREA DETAILS:		Sq.Mts.
1.	Area of Plot As per record	-
	Plot Validation Certificate	3438.00
	Physical area measured at site	3438.00
	7/12 or Document	3438.00
	Plot area drawn as per Site	3438.00
	Area of Plot Considered	3438.00
2.	Deduction for	
	(a) Proposed roads	0.00
	(b) Any reservations	0.00
	Total (a + b)	0.00
3.	Net Area of plot (1 - 2) AREA OF PLOT	3438.00
	% of Common Plot (Road)	343.80
4.	% of Common Plot (Prop)	343.81
	Common Plot	343.81
	Balance area of Plot(1 - 4)	3094.19
	Plot Area For Coverage	3438.00
	Plot Area For FSI	3438.00
	Perm. FSI Area (1.80)	6188.40
	Total Perm. FSI area	6188.40
6.	Total Built up area permissible at:	
	a. Ground Floor	0.00
	Proposed Coverage Area (- %)	0.00
	Total Prop. Coverage Area (- %)	0.00
	Balance coverage area (- %)	0.00
Proposed Area at:		
	Proposed Built up	Existing/ Approved F.S.I
	0.00	0.00
	Total Area:	0.00
	Total FSI Area:	0.00
	Total BuiltUp Area:	0.00
	Proposed F.S.I. consumed:	0.00
B.	Tenement Statement	
1.	Tenement Proposed At:	

Color Notes

COLOR INDEX

PLOT LINES	
EXISTING STREET	
FUTURE STREET, IF ANY	
PERMISSIBLE BUILDING LINE	
OPEN SPACES	
EXISTING WORKS	
WORK PROPOSED TO BE DEMOLISHED	
PROPOSED WORK	
DRAINAGE AND SEWERAGE WORK	
WATER SUPPLY WORK	
WORK WITHOUT PERMISSION IF STARTED ON SITE	
APPROVED WORK	

Individual Plot Area

Plot No.	Abutting Road	Plot Area			Frontage		Coverage			FSI Area	
		Reqd	Perm	Prop	Reqd	Prop	Factor	Perm	Prop	Perm	Prop
PLOT NO.-07	9.00 MT. WIDE INTERNAL ROAD	-	-	136.61	-	8.69	0.00	-	0.00	-	0.00
PLOT NO.-09	9.00 MT. WIDE T.P. ROAD	-	-	135.25	-	8.69	0.00	-	0.00	-	0.00
OPEN SPACE	18.00 MT. WIDE T.P. ROAD	-	-	26.97	-	14.16	0.00	-	0.00	-	0.00
PLOT NO.-11	9.00 MT. WIDE T.P. ROAD	-	-	134.88	-	9.03	0.00	-	0.00	-	0.00
PLOT NO.-06	9.00 MT. WIDE INTERNAL ROAD	-	-	136.61	-	8.69	0.00	-	0.00	-	0.00
PLOT NO.-10	9.00 MT. WIDE T.P. ROAD	-	-	132.44	-	8.69	0.00	-	0.00	-	0.00
PLOT NO.-05	9.00 MT. WIDE INTERNAL ROAD	-	-	167.95	-	8.00	0.00	-	0.00	-	0.00
PLOT NO.-01	18.00 MT. WIDE T.P. ROAD	-	-	452.97	-	21.11	0.00	-	0.00	-	0.00
PLOT NO.-03	9.00 MT. WIDE INTERNAL ROAD	-	-	149.18	-	9.79	0.00	-	0.00	-	0.00
PLOT NO.-04	9.00 MT. WIDE INTERNAL ROAD	-	-	164.39	-	8.00	0.00	-	0.00	-	0.00
PLOT NO.-02	18.00 MT. WIDE T.P. ROAD	-	-	332.87	-	11.71	0.00	-	0.00	-	0.00
PLOT NO.-08	18.00 MT. WIDE T.P. ROAD	-	-	711.71	-	47.04	0.00	-	0.00	-	0.00

Land use analysis/Area distribution (Table 2c)


Area covered under	Proposed Area in sq. mt.	Percentage(%)
Plotted Area	2681.83	78.01
Road Area	411.85	11.98
Public Open Space	343.81	10.00
Other Area	0.51	0.01
Total net layout	3438.00	100.00

Tree Details (Table 3h)

Plot	Name	Nos Of Trees	
		Reqd	Prop
PLOT	Tree	-	97

Common Plot Area


Name	Prop. Area
COMMON PLOT	343.81
343.81 SQ.MT.	

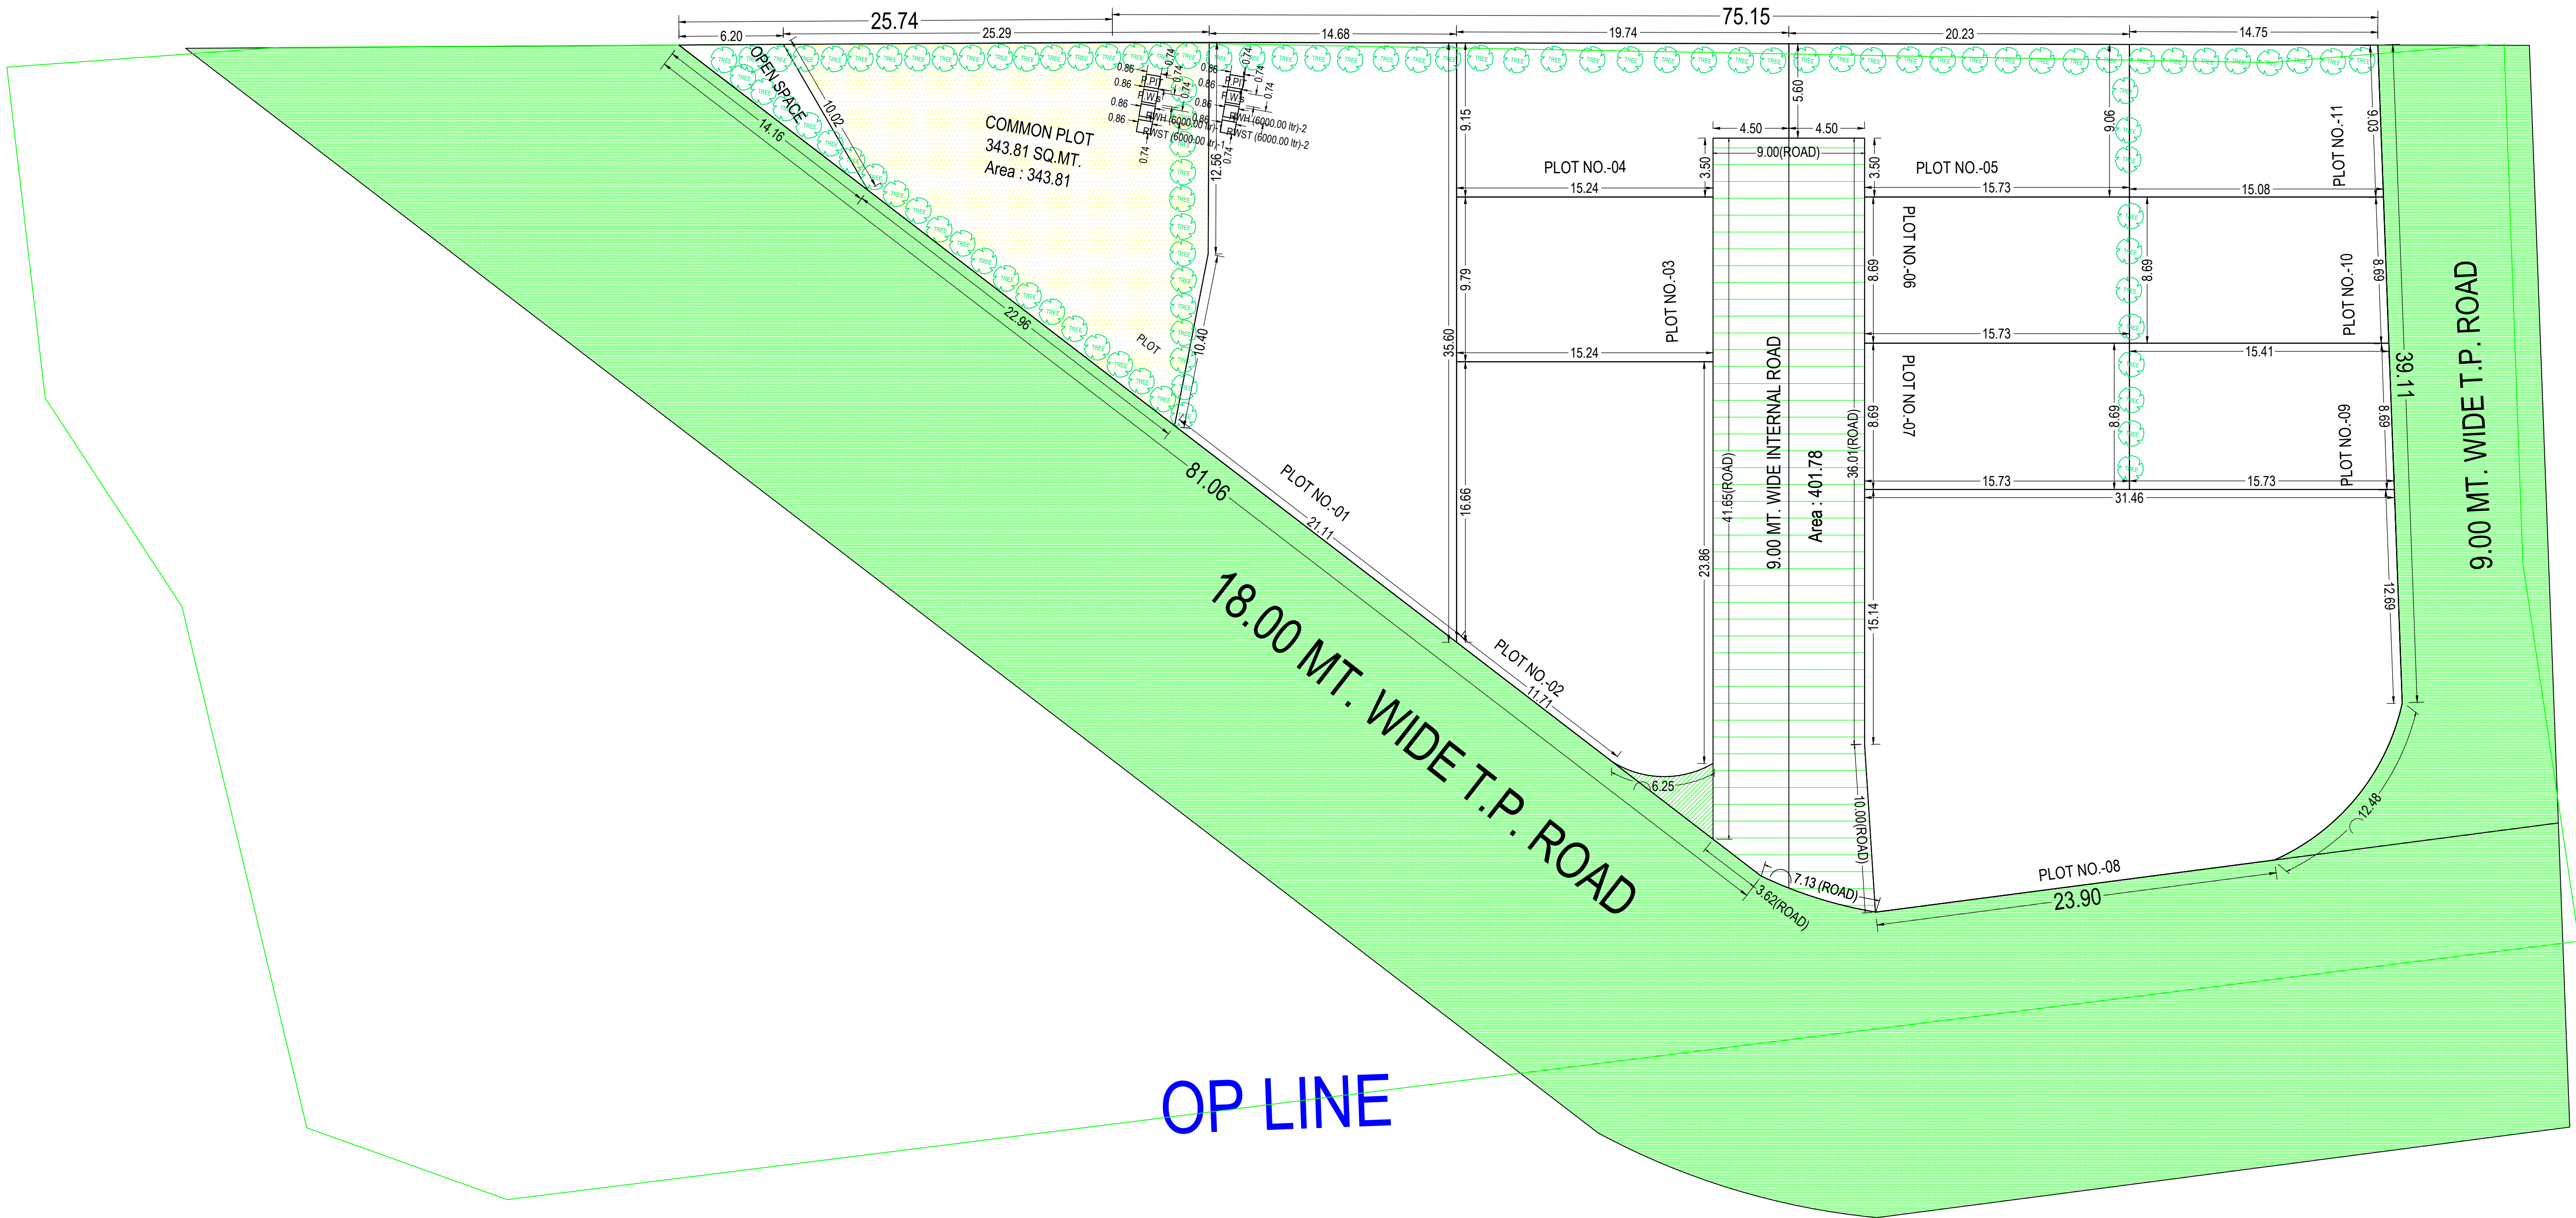

OP LINE



SITE PLAN
(Scale - 1:200)

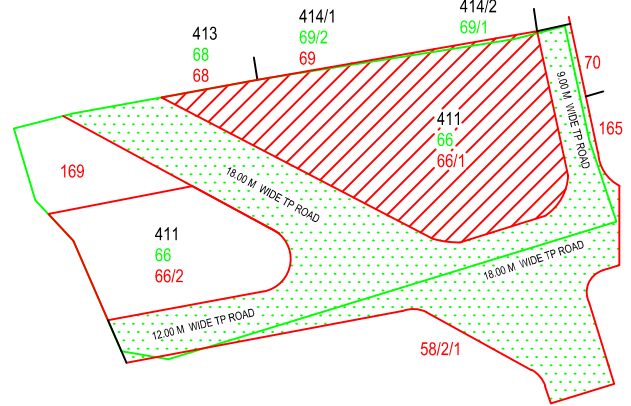

KEY PLAN
SCALE :- 1:100 CM = 20.00 MT.