
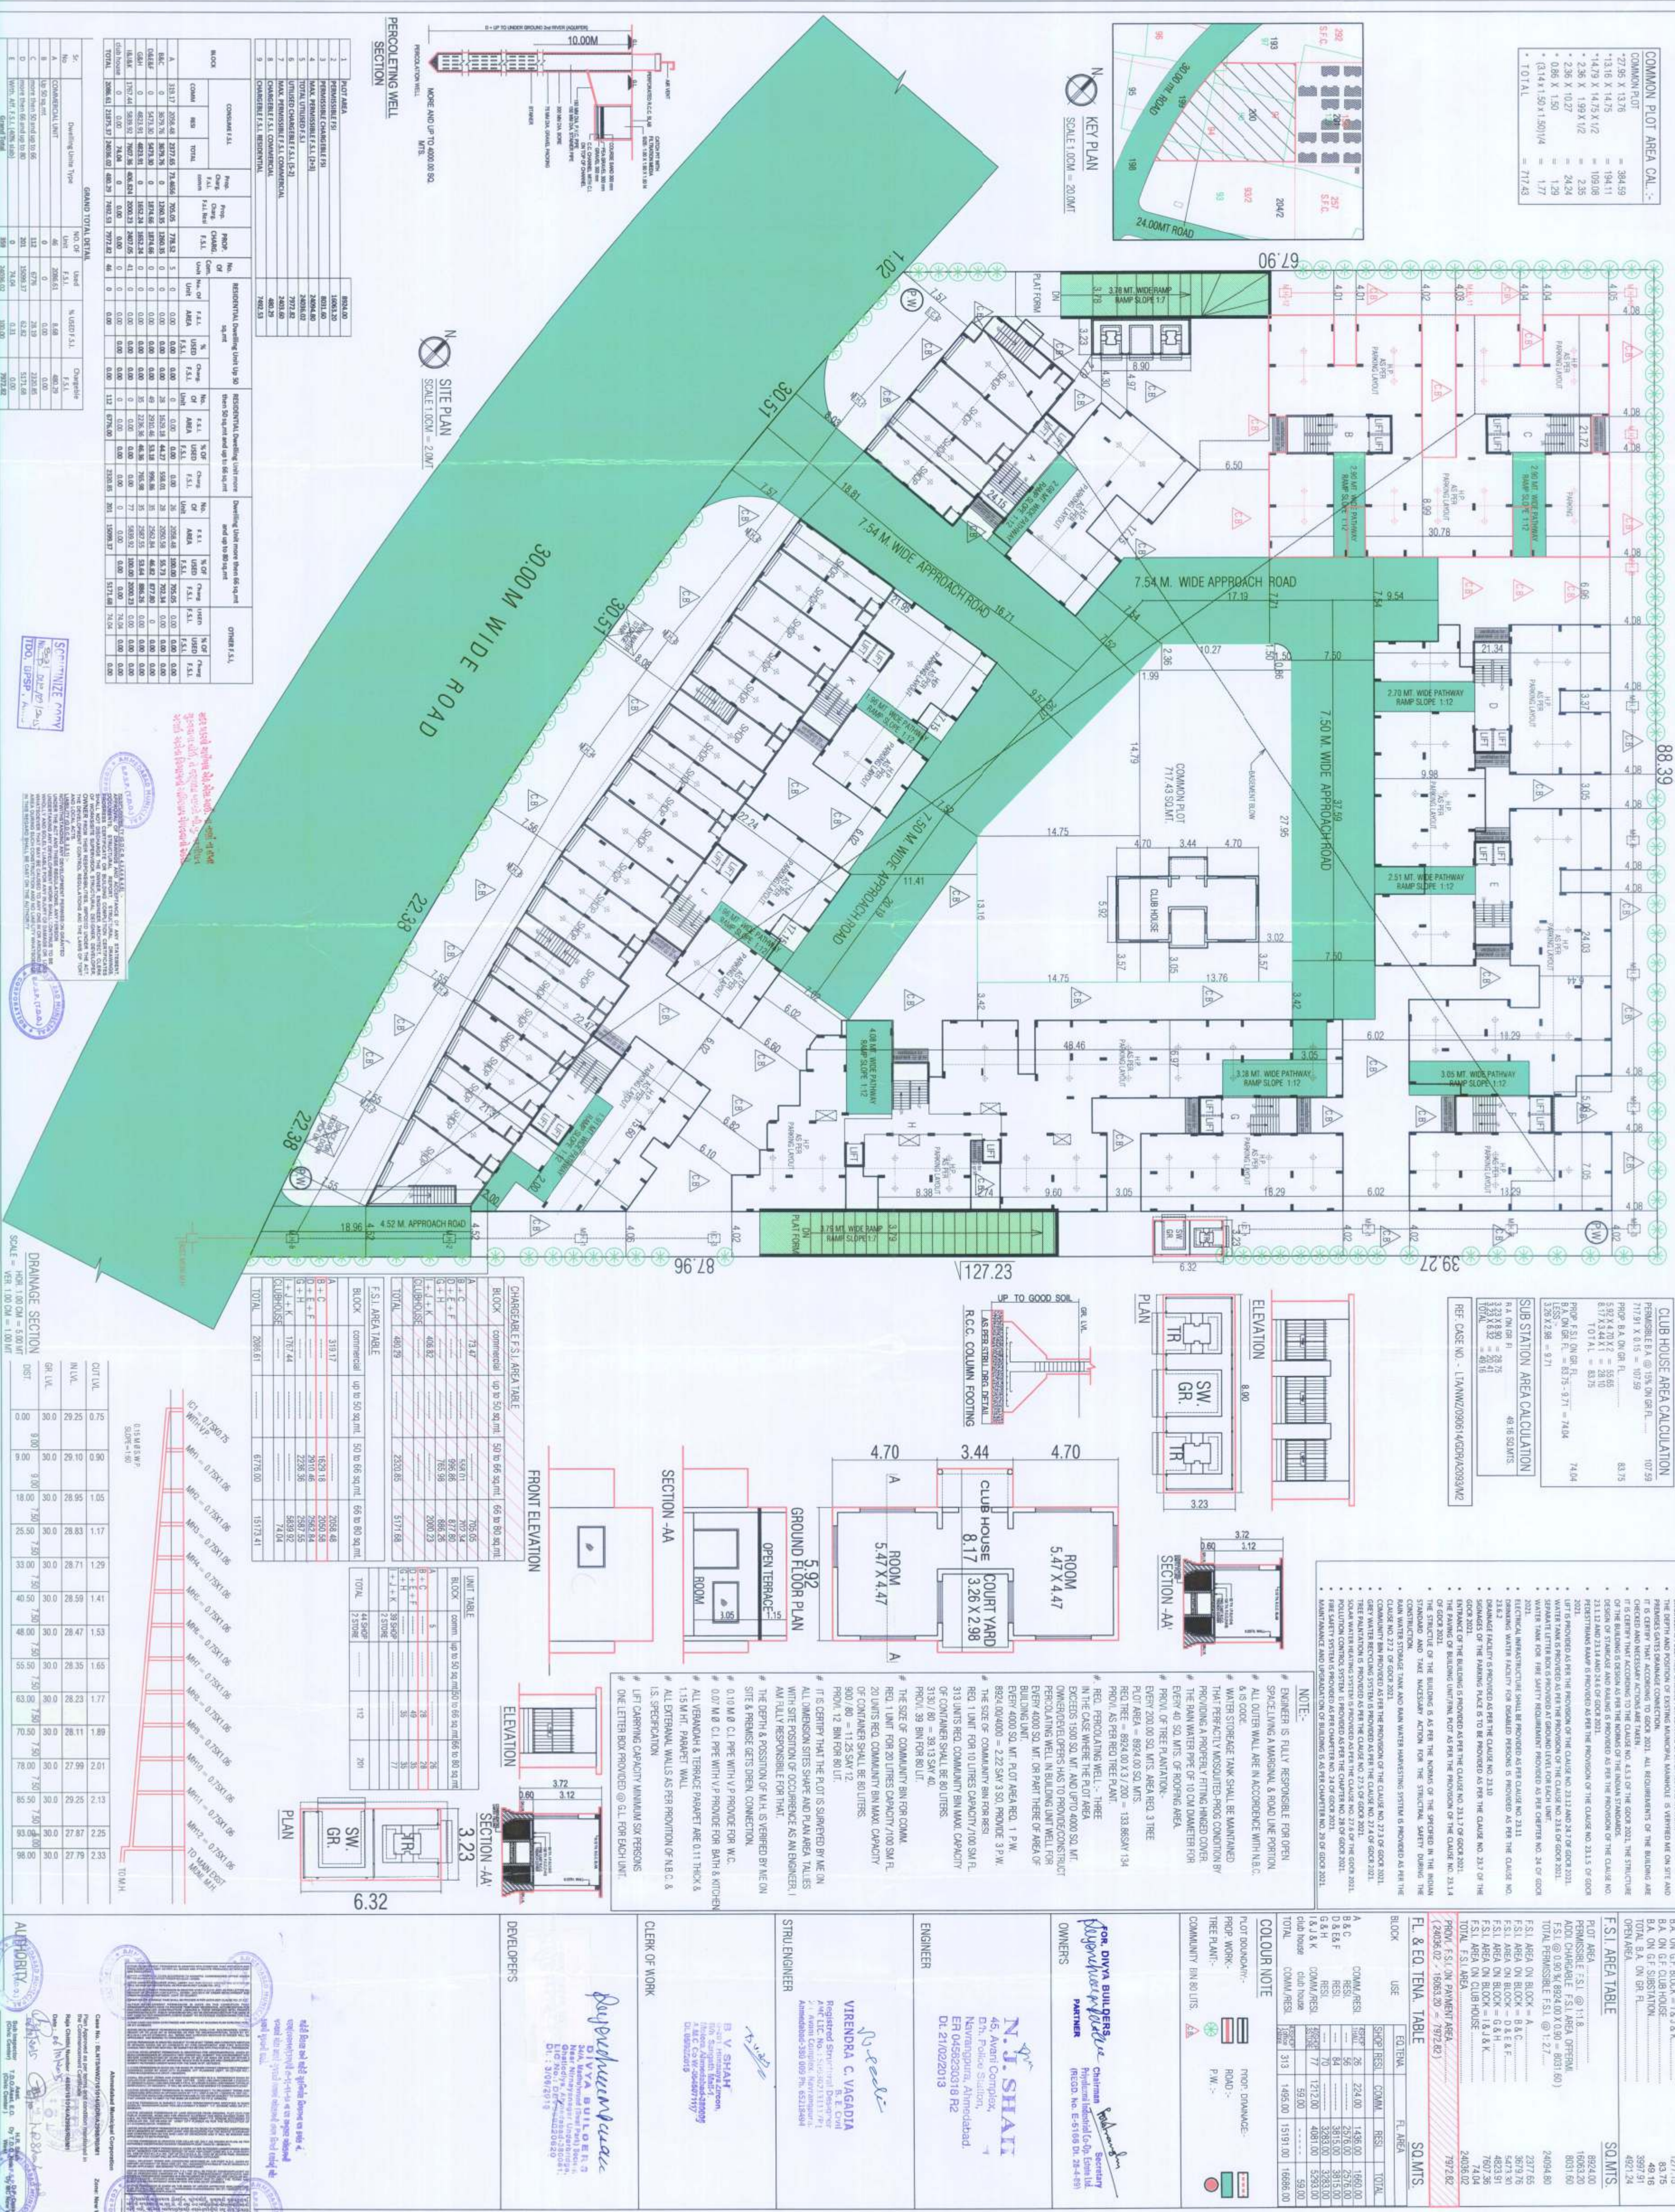


Table with 10 columns: BUILT-UP AREA TABLE, SO.MTS, F.S.I. AREA TABLE, SO.MTS, FLOOR & TENANT TABLE, SO.MTS. Includes sub-tables for COMMON PILOT AREA, BUILDING HT. TABLE, and AREA TABLE.

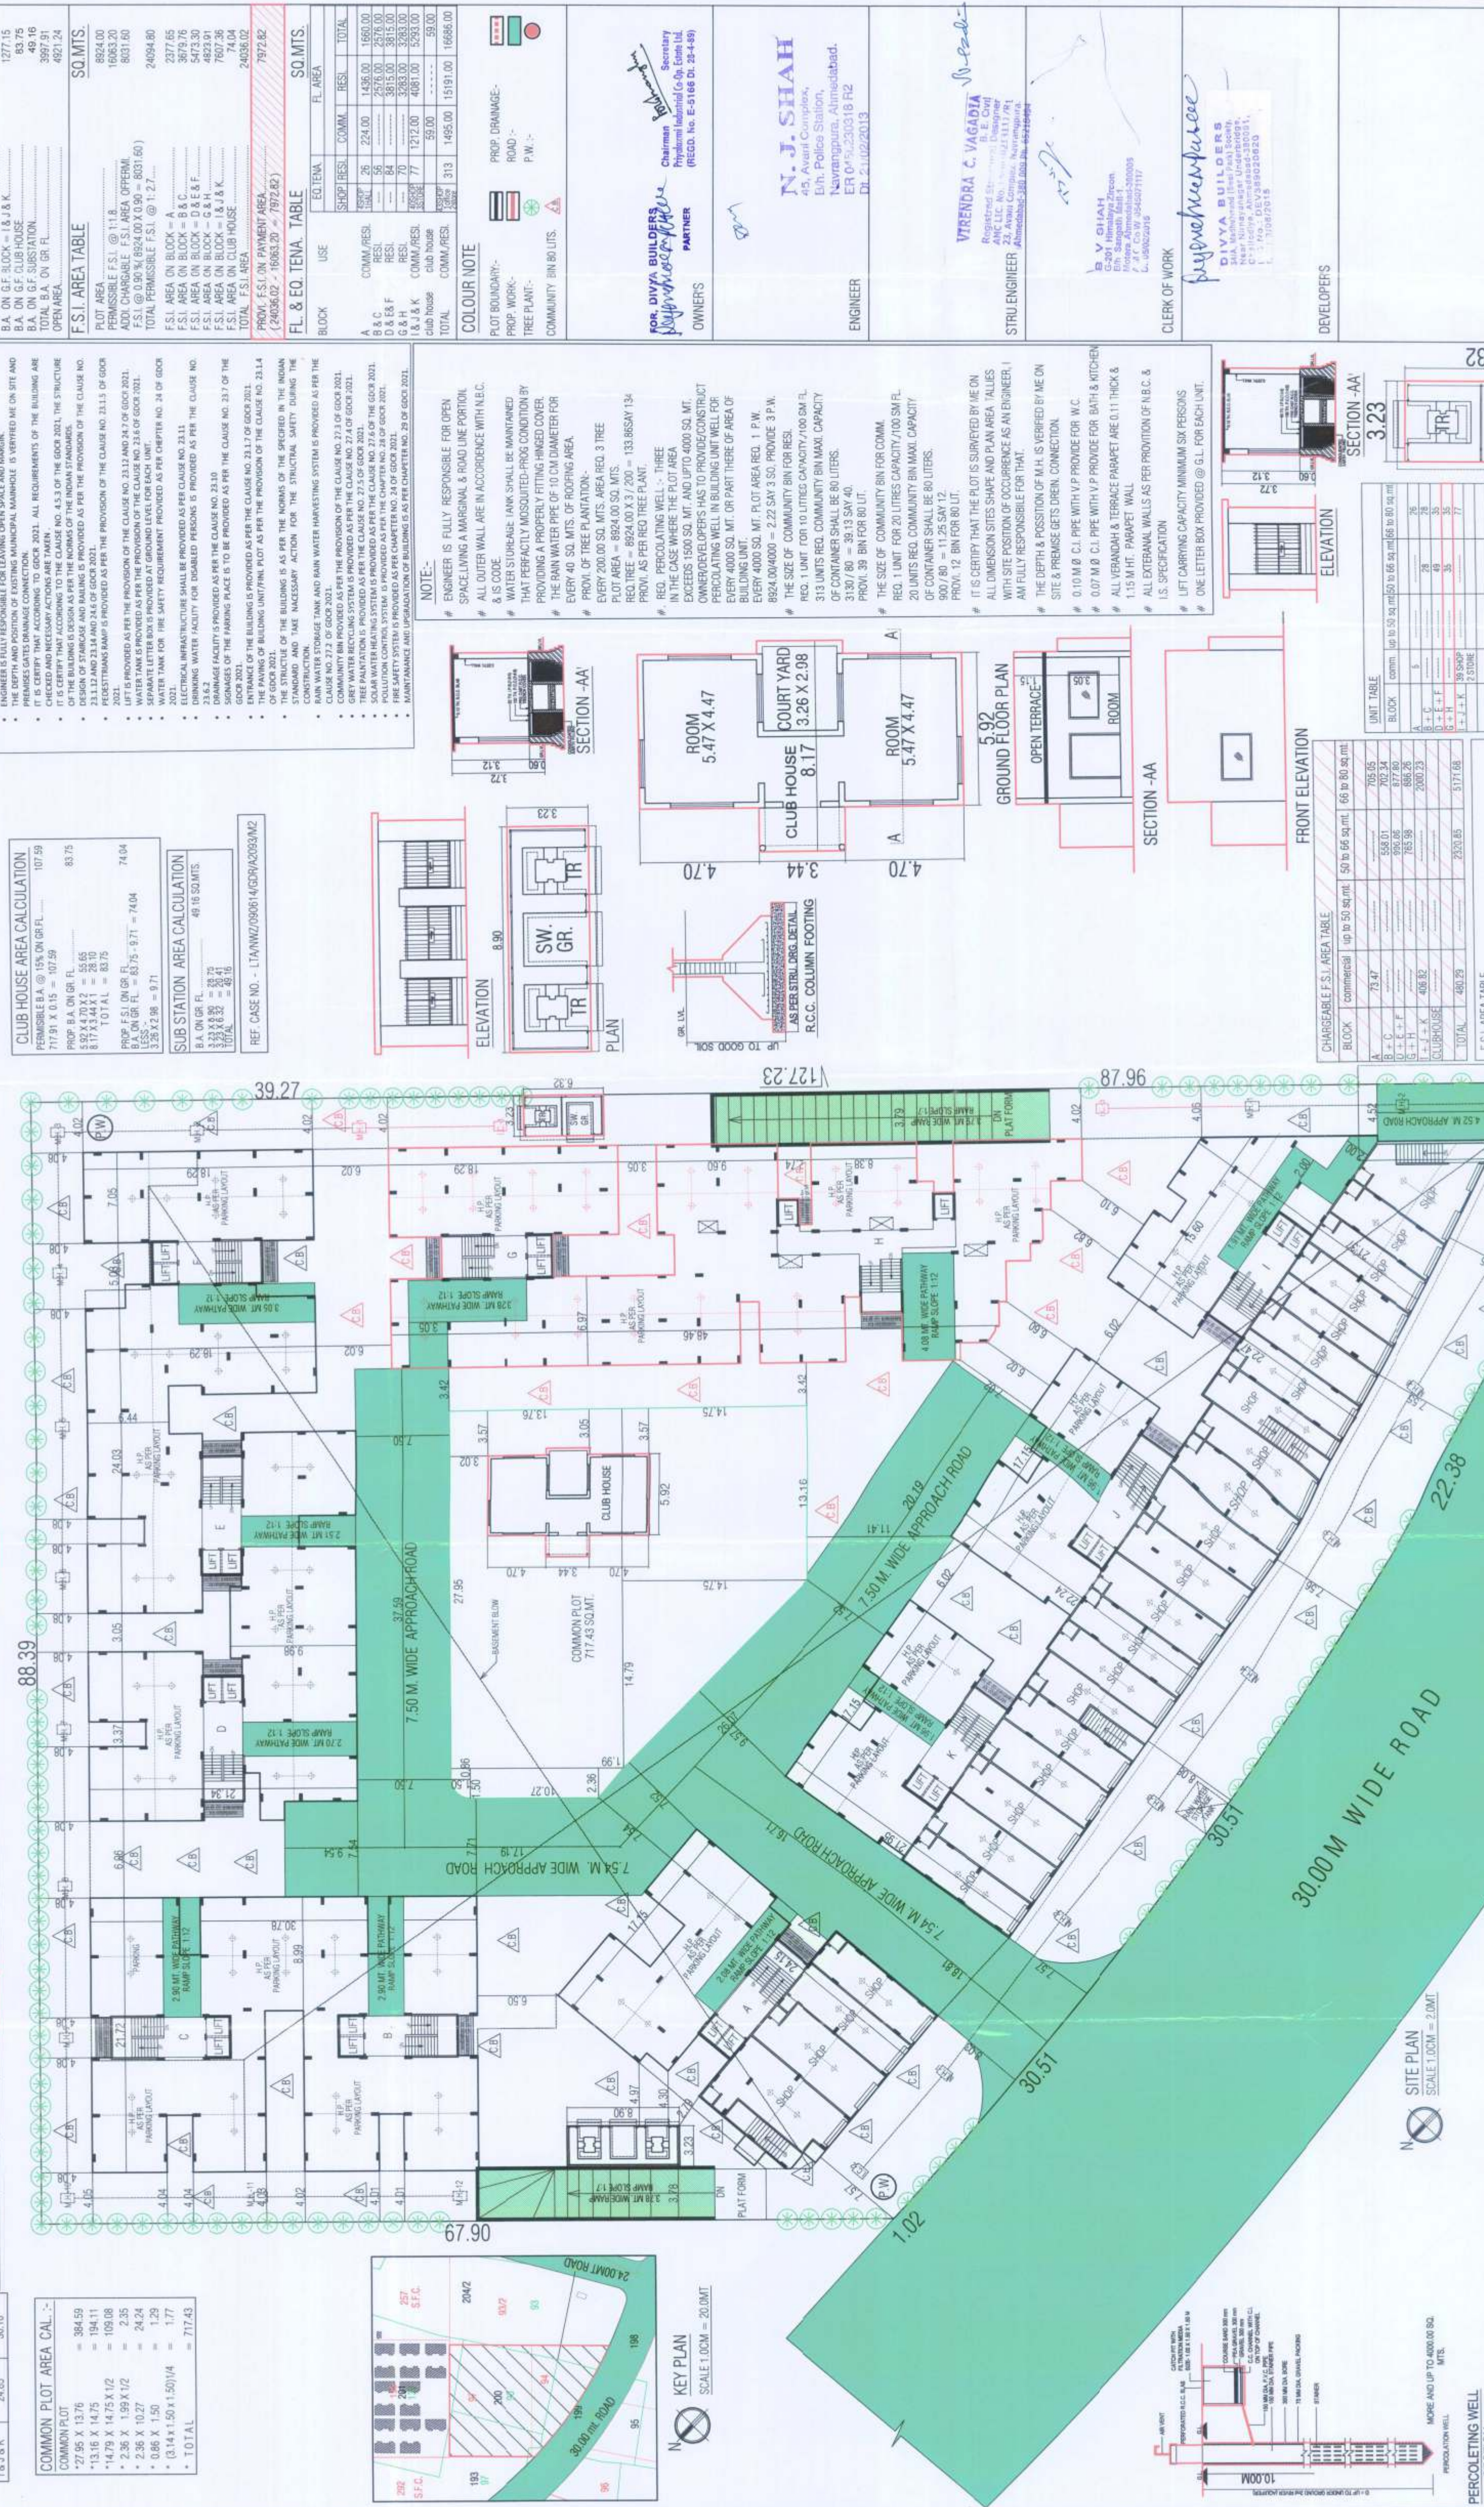






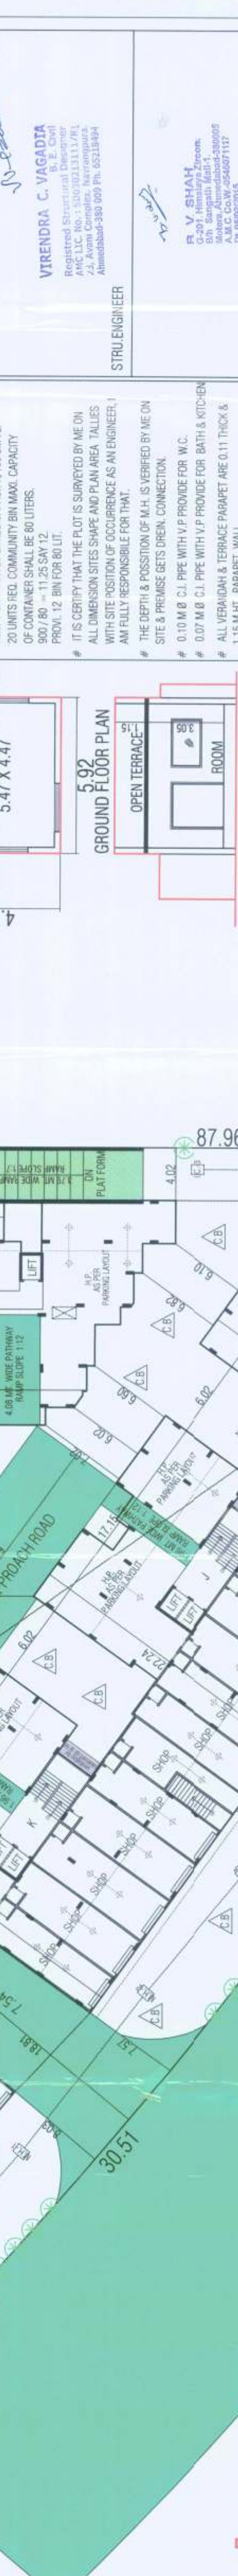
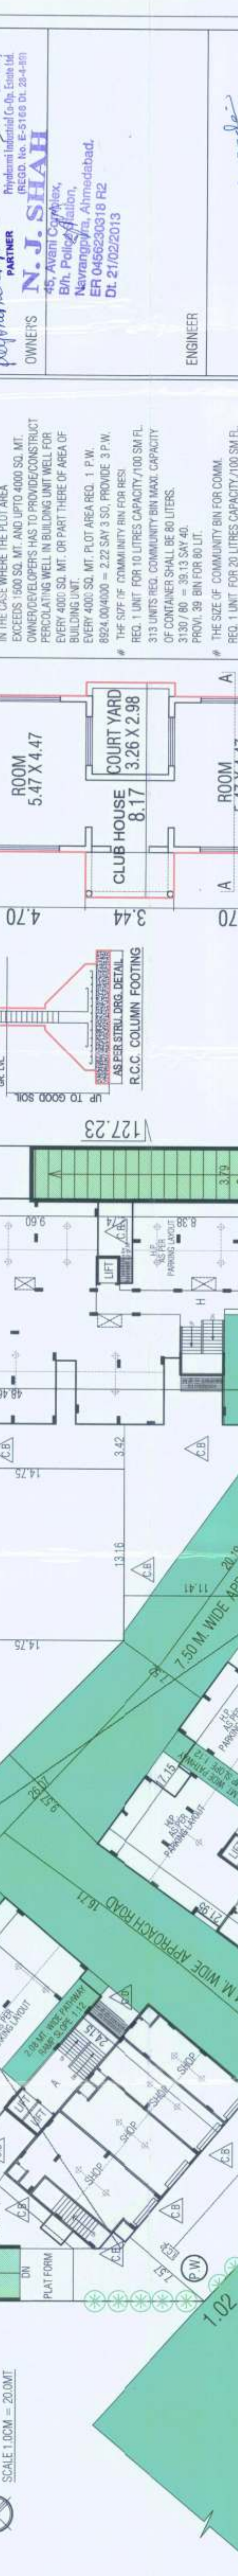
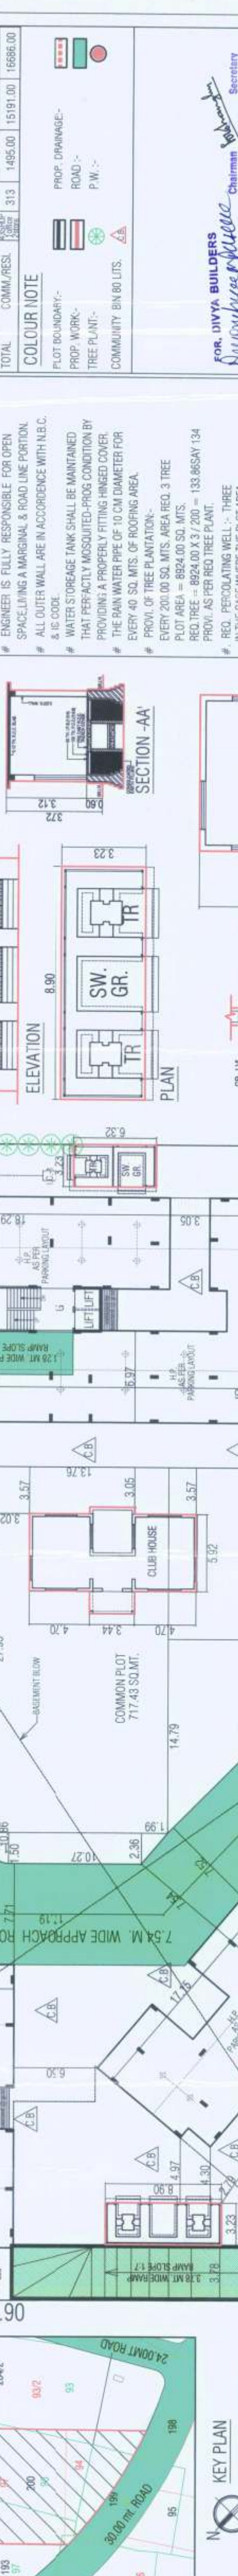
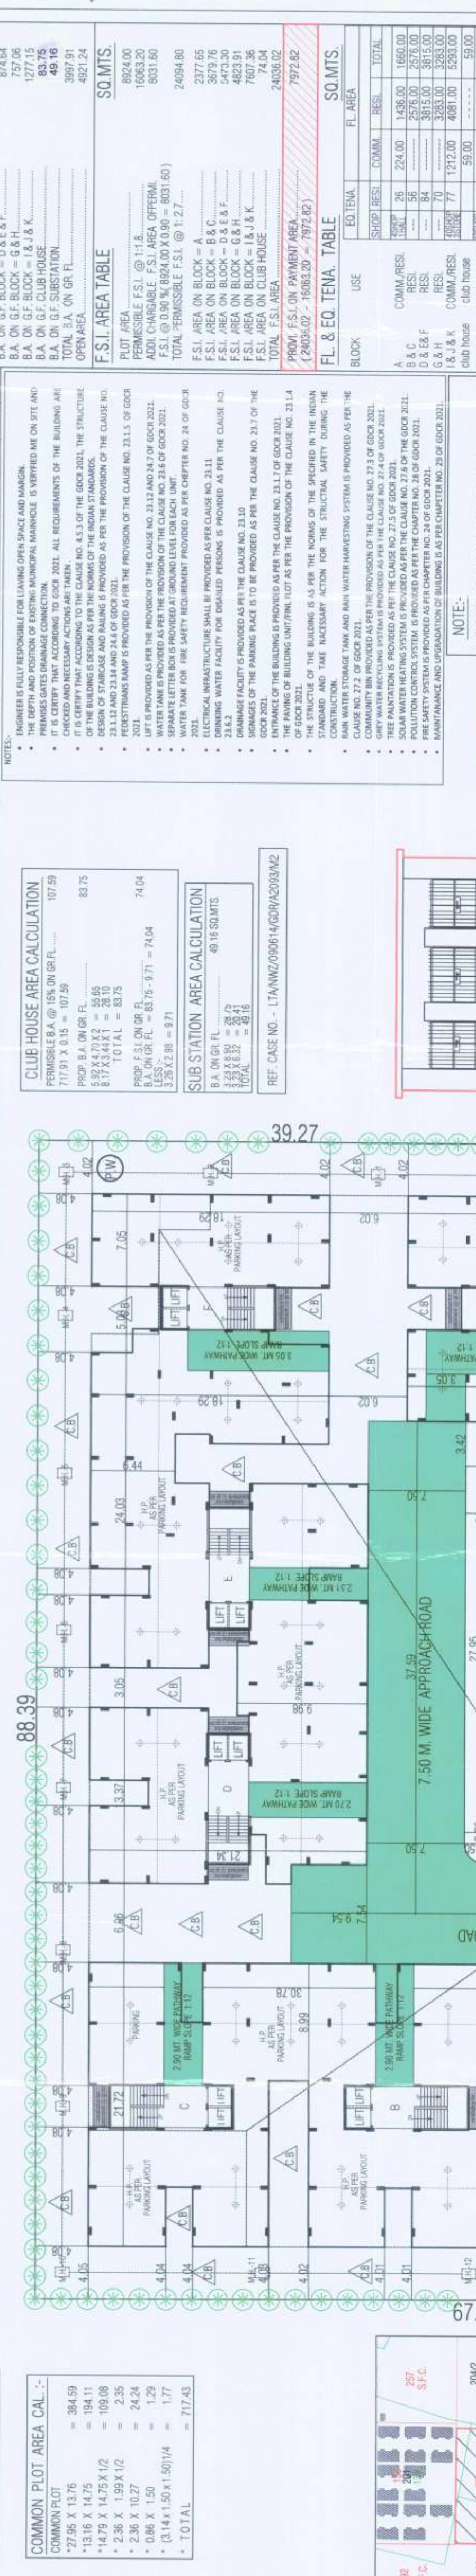



