



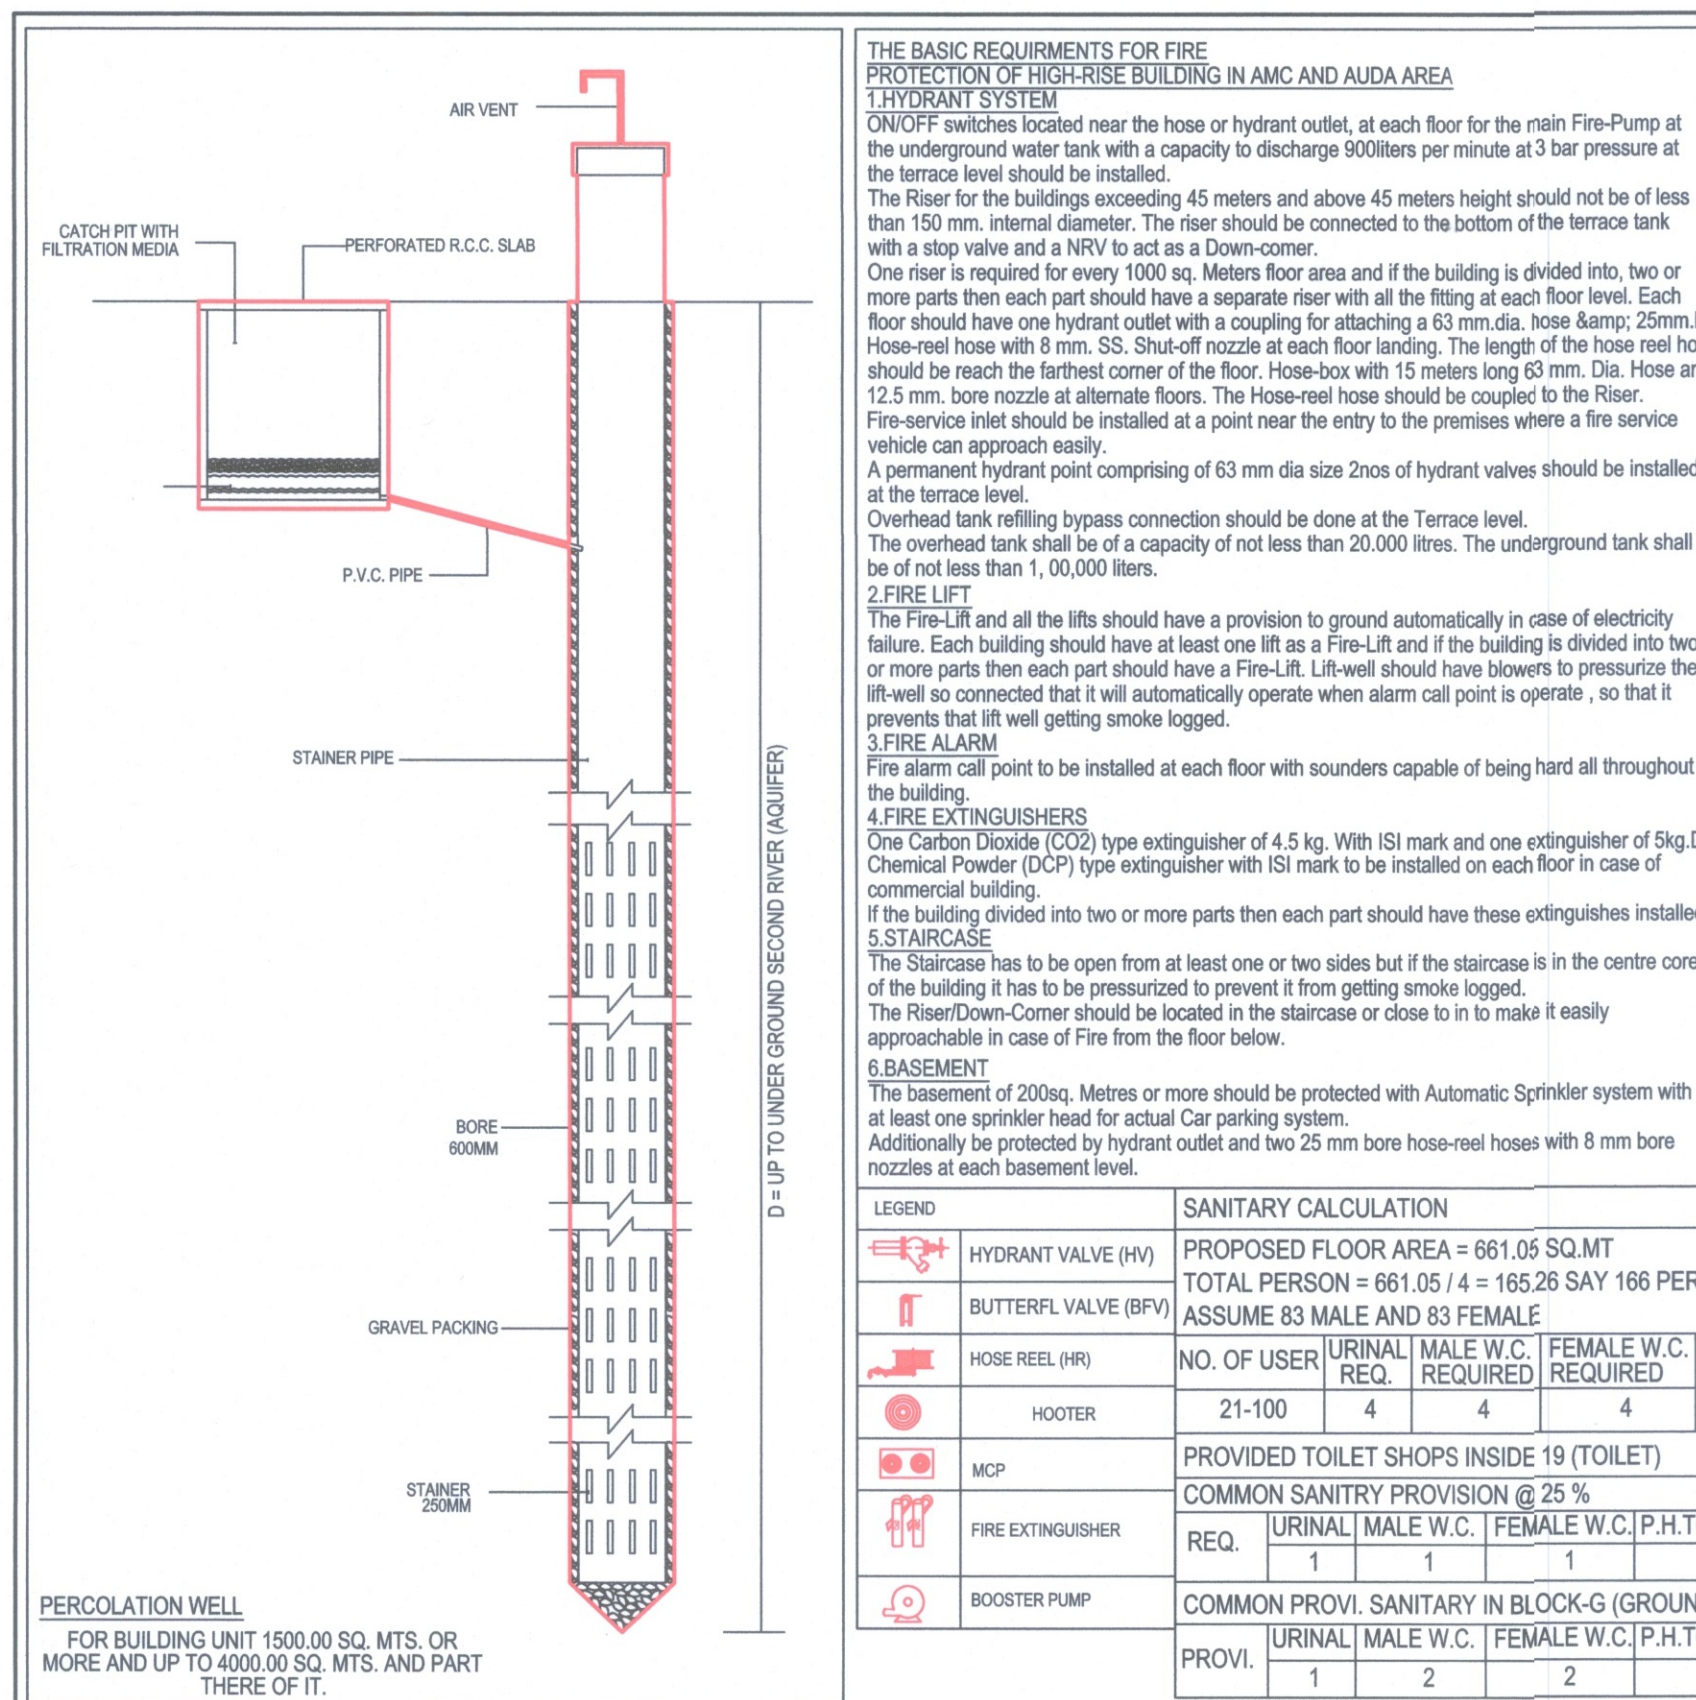




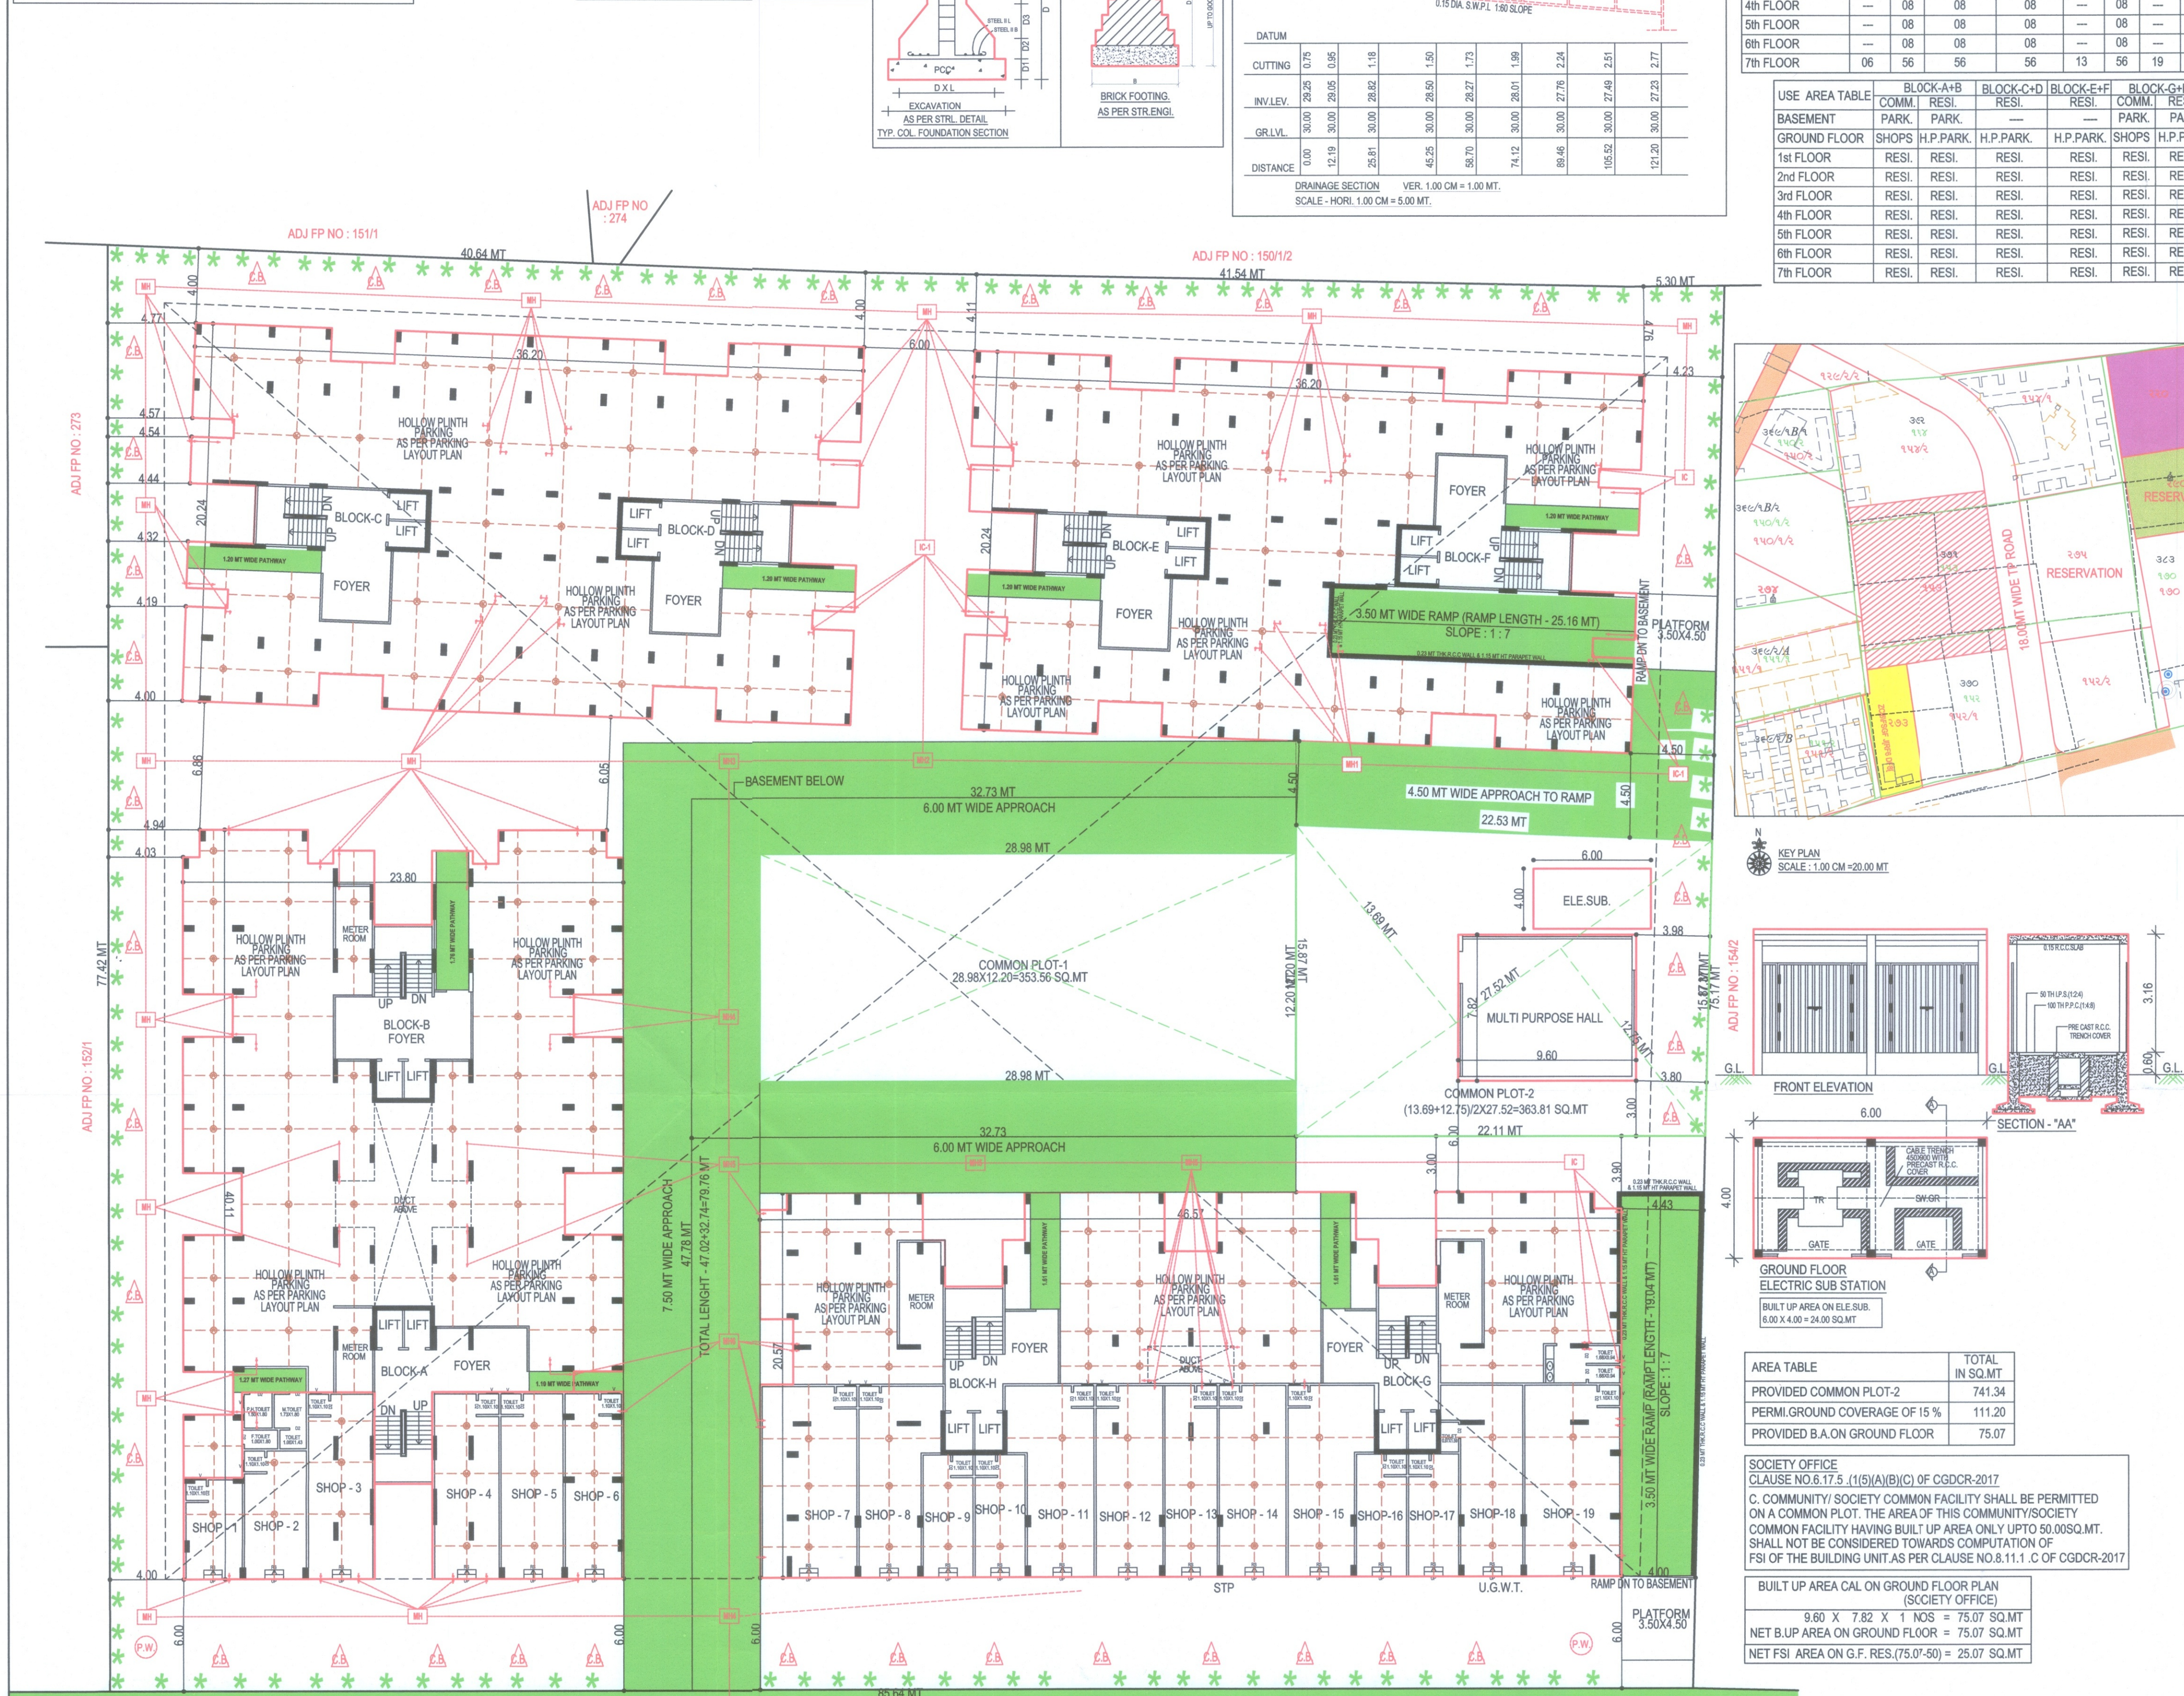


Final plant boundary and allotment of final plot is subjected to Variation by Town Planning Officer.

Owner is fully responsible for open marginal space and road the Plot.

Development Charge Paid Note Approved By C.E.A. GUDA

APPROVED

Subject to the conditions as mentioned in the Office Letter No. PRW/13/11/2020

Dated: 13/11/2020

Junior Town Planner

Gandhinagar Urban Development Authority

Authority.