



lagu block
no. 68

lagu block
no. 70

lagu block
no. 53

lagu block
no. 66

lagu block
no. 65

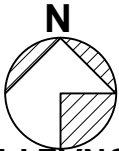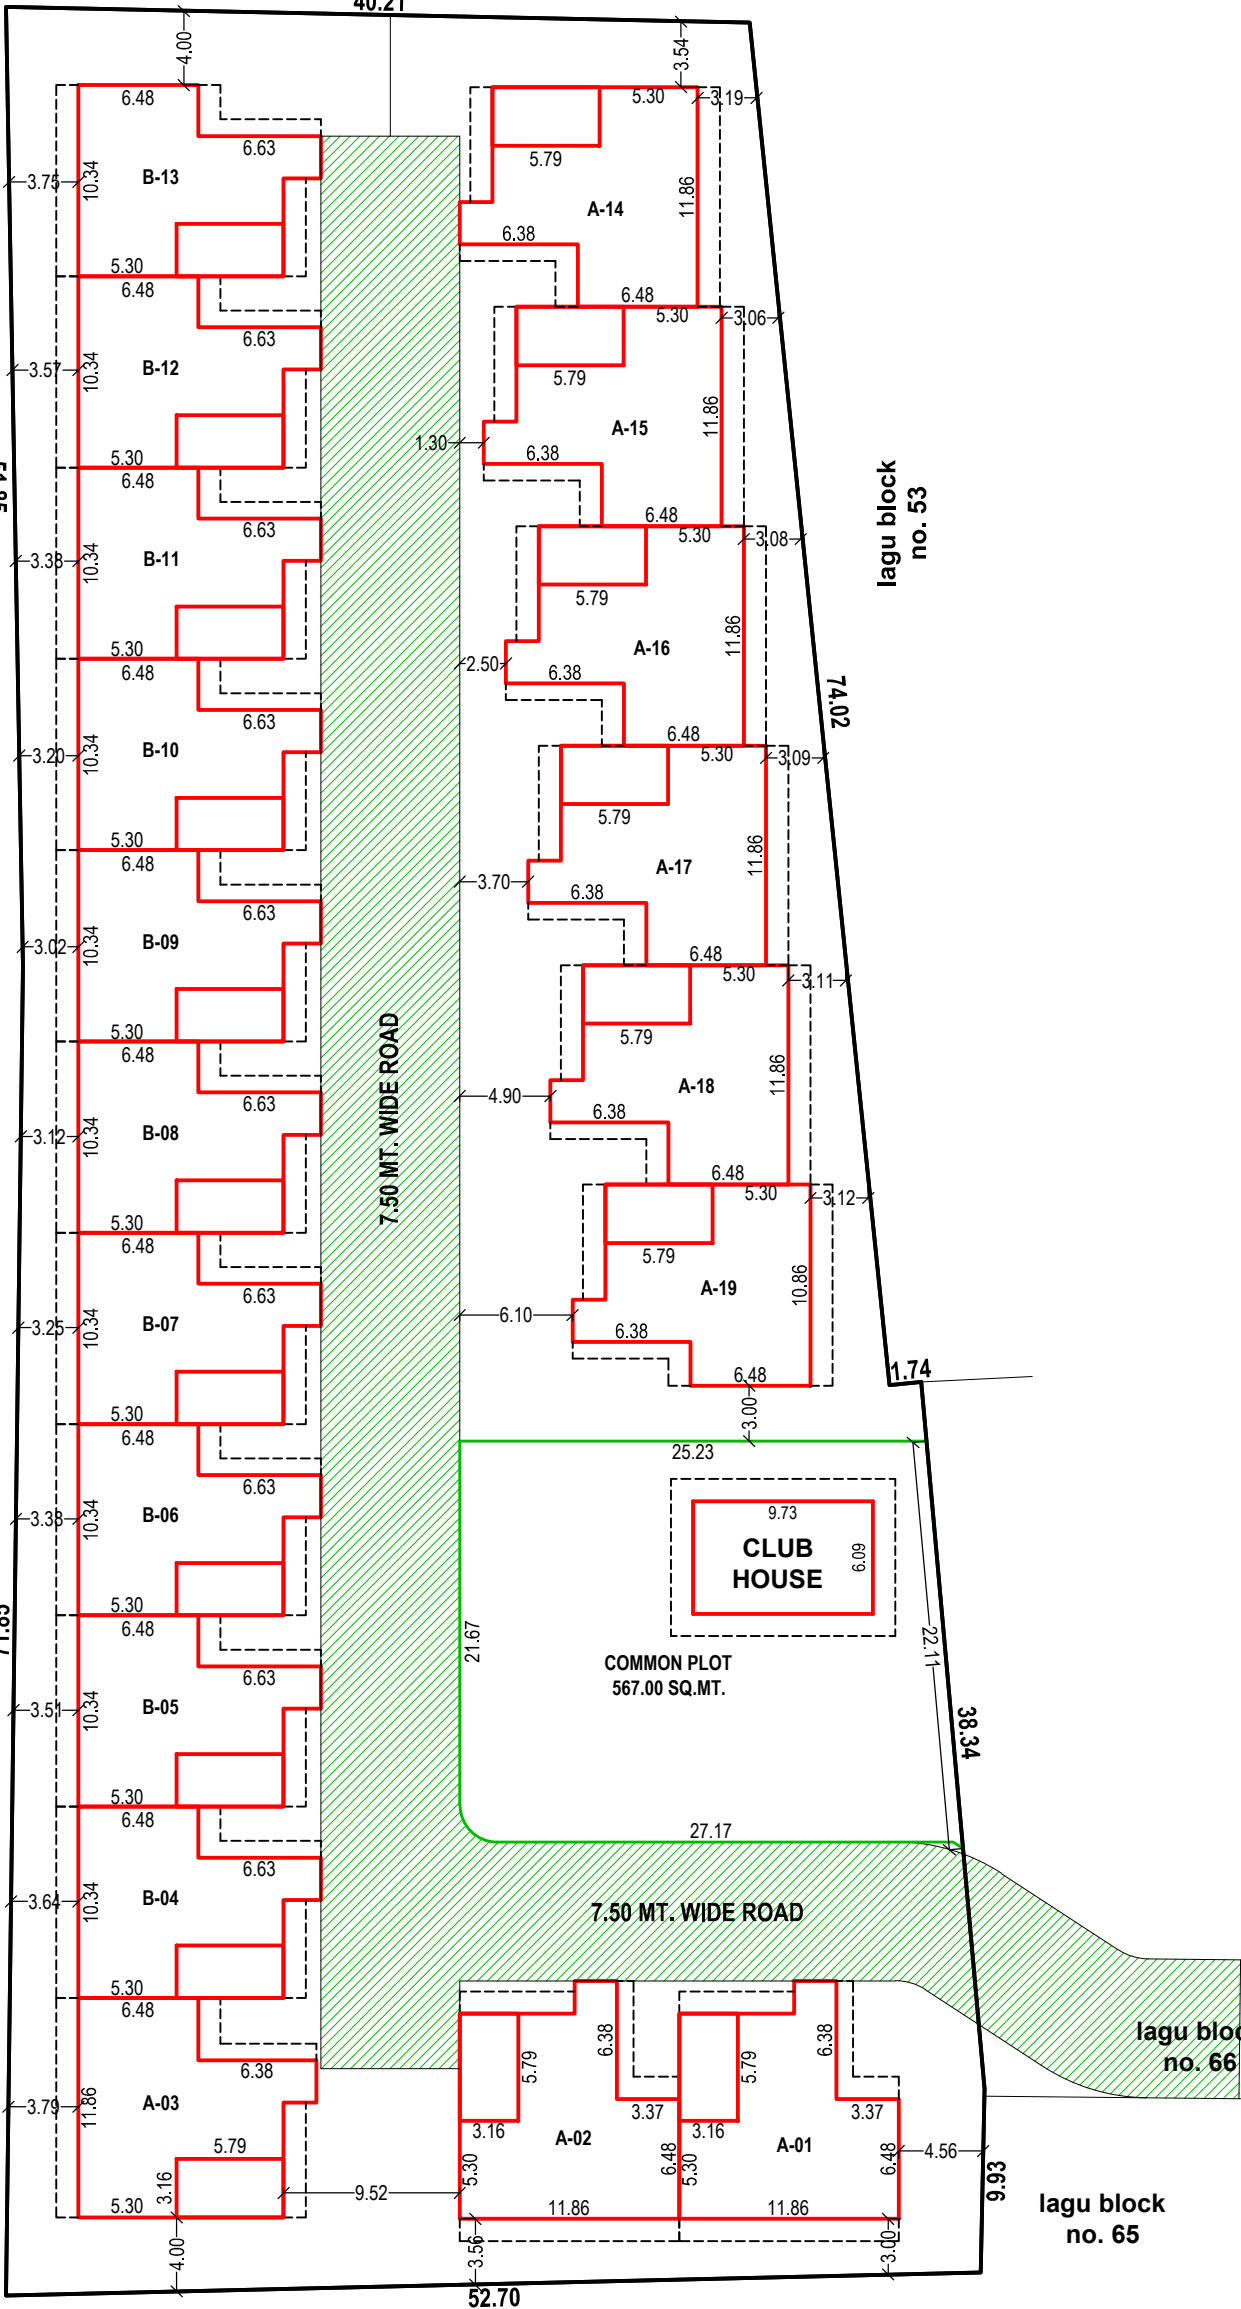

LAY - OUT PLAN

SCALE: 1cm. = 4.0mt.