


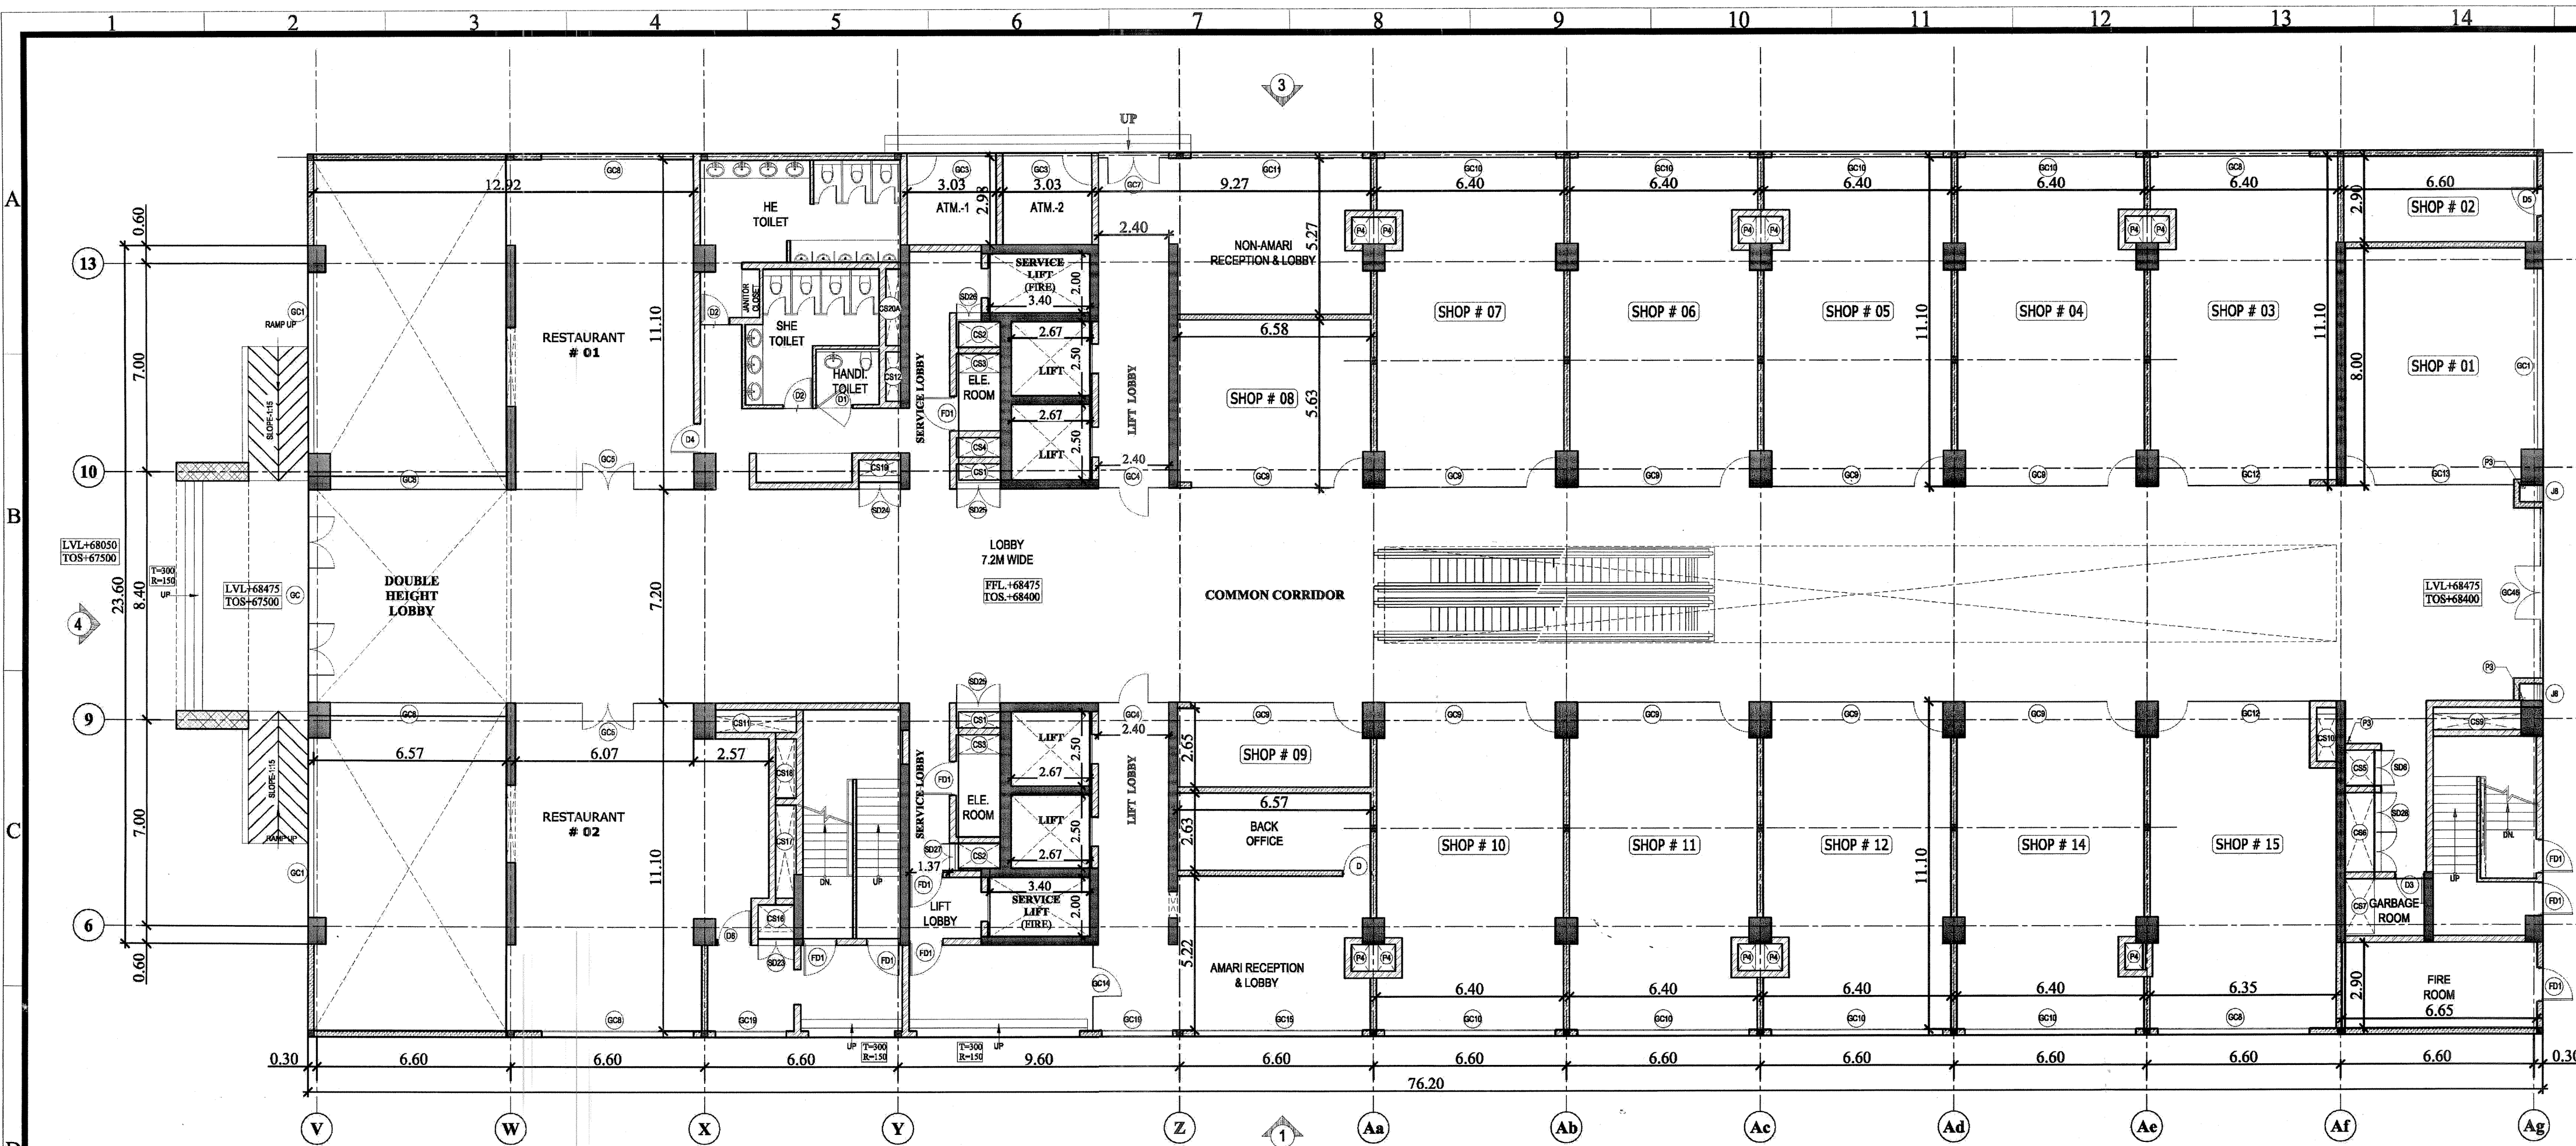

GROUND FLOOR PLAN
T.O.S. LVL +68,400
F.F.L. +68,475

FLOORWISE AREA CALCULATIONS					
GROUND FLOOR					
PLINES	LENGTH	WIDTH	NOS.	AREA	
				SUB-TOTAL	TOTAL
ADDITIONS					
AD1	76.20	29.80	1	2,270.76	2,270.76
DEDUCTIONS					
SH01	1.50	0.90	5	6.75	
SH02	0.60	0.90	1	0.54	
SH03	1.43	0.74	1	1.06	
SH04	0.68	1.80	1	1.22	
D1	3.40	2.30	2	15.84	
D2	4.48	5.30	2	47.49	
D3	2.05	0.74	1	1.52	
D4	4.25	7.74	1	32.90	
D5	0.60	1.14	1	0.68	
D6	1.00	4.37	1	4.37	
D7	6.75	5.27	1	35.57	
D8	3.75	5.80	1	21.75	
				-	
					169.49
NET COMMERCIAL BUILT-UP AREA					2,101.27
DOUBLE HEIGHT					
ADDITIONS					
DH1	6.75	10.85	2	146.48	146.48
TOTAL DOUBLE HEIGHT BUILT-UP AREA					50%
FSI CONSIDERATION					73.24
NET COMMERCIAL BUILT-UP AREA					

OPENING SCHEDULE				SPECIFICATIONS	
TYPE	WIDTH	HEIGHT	GILL	LINTEL	
DOOR & FIRE DOOR SCHEDULE					
FD1	1.150	2.100	-	2.100	FIRE DOOR
FD2	1.100	1.800	-	1.800	FIRE DOOR (SERVICE FLOOR)
FD3	1.150	2.100	-	2.100	FIRE DOOR
DI1	1.250	2.100	-	2.100	DOUBLE SWING DOOR
DI2	1.000	2.100	-	2.100	SINGLE SWING DOOR
D3	1.000	2.100	-	2.100	SINGLE SWING DOOR - METAL
D4	1.000	2.100	-	2.100	SINGLE SWING DOOR - METAL
D5	1.000	2.100	-	2.100	SINGLE SWING DOOR - METAL
D6	1.100	2.100	-	2.100	SINGLE SWING DOOR - METAL
D7	1.000	2.100	-	2.100	SINGLE SWING DOOR
D8	1.000	2.100	-	2.100	SINGLE SWING DOOR
D9	1.000	1.800	-	1.800	SERVICE DOOR (SERVICE FLOOR)
D10	1.000	1.800	150	2.100	SHUTT DOOR - LOUVERED
D11	1.000	1.800	150	2.100	SHUTT DOOR - LOUVERED
D12	1.000	1.800	150	2.100	SHUTT DOOR - LOUVERED
D13	1.000	1.800	150	2.100	SHUTT DOOR - LOUVERED
D14	1.000	1.800	150	2.100	SHUTT DOOR - LOUVERED
D15	1.000	1.800	150	2.100	SHUTT DOOR - LOUVERED
D16	1.000	1.800	150	2.100	SHUTT DOOR - LOUVERED
D17	1.000	1.800	150	2.100	SHUTT DOOR - LOUVERED
D18	1.000	1.800	150	2.100	SHUTT DOOR - LOUVERED
D19	1.000	1.800	150	2.100	SHUTT DOOR - LOUVERED
D20	1.000	1.800	150	2.100	SHUTT DOOR - LOUVERED
D21	1.000	1.800	150	2.100	SHUTT DOOR - LOUVERED
D22	1.000	1.800	150	2.100	SHUTT DOOR - LOUVERED
D23	1.000	1.800	150	2.100	SHUTT DOOR - LOUVERED
D24	1.000	1.800	150	2.100	SHUTT DOOR - LOUVERED
D25	1.000	1.800	150	2.100	SHUTT DOOR - LOUVERED
D26	1.000	1.800	150	2.100	SHUTT DOOR - LOUVERED
D27	1.000	1.800	150	2.100	SHUTT DOOR - LOUVERED
D28	1.000	1.800	150	2.100	SHUTT DOOR - LOUVERED
D29	1.000	1.800	150	2.100	SHUTT DOOR - LOUVERED
D30	1.000	1.800	150	2.100	SHUTT DOOR - LOUVERED
D31	1.000	1.800	150	2.100	SHUTT DOOR - LOUVERED
D32	1.000	1.700	150	1.850	SERVICE FLT - SHUTT DOOR LOUVERED
D33	1.000	1.700	150	1.850	SERVICE FLT - SHUTT DOOR LOUVERED
D34	2.710	1.700	150	1.850	SERVICE FLT - SHUTT DOOR LOUVERED
D35	2.710	1.700	150	1.850	SERVICE FLT - SHUTT DOOR LOUVERED
GLAZING SCHEDULE					
G1	7.200	3.600	-	3.600	Aluminum Framed Glazing
G2	6.100	3.375	150	3.375	Aluminum Framed Glazing
G3	3.030	3.375	150	3.375	Aluminum Framed Glazing
G4	2.400	2.400	150	2.550	Aluminum Framed Glazing
G5	6.075	2.400	150	2.550	Aluminum Framed Glazing
G6	6.000	2.400	150	2.550	Aluminum Framed Glazing
G7	2.400	3.625	-	3.625	Aluminum Framed Glazing
G8	5.170	3.375	150	3.375	Aluminum Framed Glazing & Door
G9	9.900	2.400	-	2.400	Aluminum Framed Glazing & Door
G10	5.650	3.375	-	3.375	Aluminum Framed Glazing & Door
G11	5.650	3.375	150	3.375	Aluminum Framed Glazing & Door
G12	5.170	2.400	-	2.400	Aluminum Framed Glazing
G13	5.170	2.400	150	2.550	Aluminum Framed Glazing
G14	2.400	2.400	150	2.550	Aluminum Framed Glazing
G15	9.150	2.400	150	2.550	Aluminum Framed Glazing
G16	7.200	3.375	150	3.625	Aluminum Framed Glazing
G17	2.400	3.375	150	3.625	Aluminum Framed Glazing
G18	1.145	2.400	150	2.550	Aluminum Framed Glazing
G19	1.350	2.400	150	2.550	Aluminum Framed Glazing
G20	830	2.400	150	2.550	Aluminum Framed Glazing
G21	830	2.400	150	2.550	Aluminum Framed Glazing
G22	2.400	2.400	150	2.550	Aluminum Framed Glazing
G23	1.055	2.400	150	2.550	Aluminum Framed Glazing
G24	830	2.400	150	2.550	Aluminum Framed Glazing
G25	1.450	2.400	150	2.550	Aluminum Framed Glazing
G26	1.450	2.400	150	2.550	Aluminum Framed Glazing
G27	1.450	2.400	150	2.550	Aluminum Framed Glazing
G28	1.450	2.400	150	2.550	Aluminum Framed Glazing
G29	1.450	2.400	150	2.550	Aluminum Framed Glazing
G30	1.450	2.400	150	2.550	Aluminum Framed Glazing
G31	1.450	2.400	150	2.550	Aluminum Framed Glazing
G32	1.450	2.400	150	2.550	Aluminum Framed Glazing
G33	1.450	2.400	150	2.550	Aluminum Framed Glazing
G34	1.450	2.400	150	2.550	Aluminum Framed Glazing
G35	1.450	2.400	150	2.550	Aluminum Framed Glazing
G36	1.450	2.400	150	2.550	Aluminum Framed Glazing
G37	1.450	2.400	150	2.550	Aluminum Framed Glazing
G38	1.255	2.400	150	2.550	Aluminum Framed Glazing
G39	1.255	2.400	150	2.550	Aluminum Framed Glazing
