


11	12	13	14	COMMON PLOT
----	----	----	----	-------------

Internal 7.50 MT WIDE Road

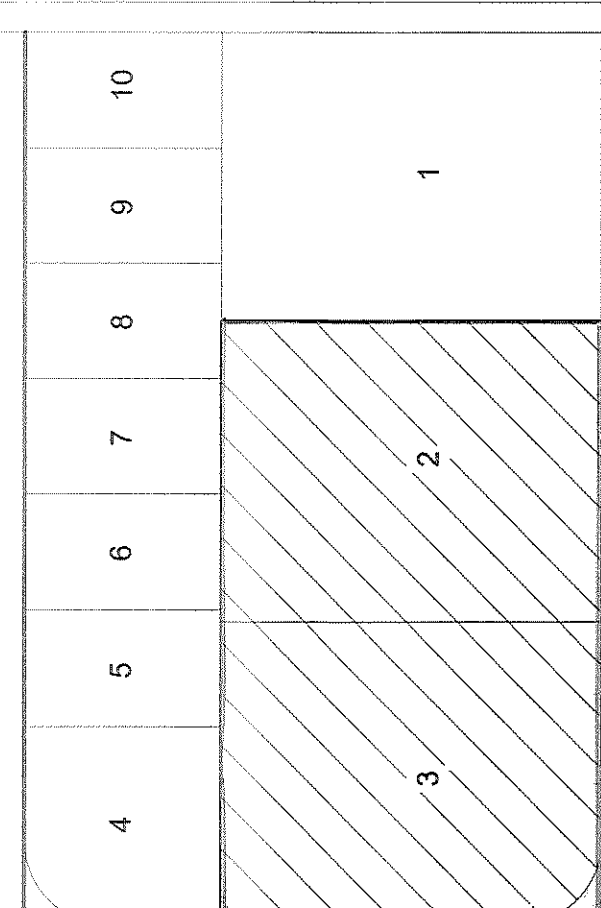

Scale:- 1:5

Scale:- 1:5








PLAN SHOWING PROPOSED RESIDENTIAL
& COMMERCIAL DWELLING UNIT -3 F-5 No.35
(R1 Zone)TYPE BUILDINGON T.P. SACHEM
NO.1(F.P. NO. 29/2,PLOT NO.2,,ATJAMNAGAR.

AREA TABLE		TOTAL SQ. FT. AREA (As Per Drawing)		AREA TABLE		TOTAL SQ. FT. AREA (As Per Drawing)	
PERMISSIBLE F.S.I.	DESCRIPTION	GROSS S.F.A.	DEDUCT	NET F.S.I.	CARPET	PERMISSIBLE F.S.I.	DESCRIPTION
2123.67 SQ.MT.		743.32	743.32			2123.67 SQ.MT.	
	REAR PORCH	743.32	743.32	349.57	301.54		
	SECOND FLOOR	563.38	213.31	349.57	301.54		
	FIRST FLOOR	506.05	69.58	436.47	354.82		
	THIRD FLOOR	506.05	69.58	436.47	354.82		
	FOURTH FLOOR	506.05	69.58	436.47	354.82		
	FIFTH FLOOR	506.05	69.58	436.47	354.82		
	SIXTH FLOOR	355.12	69.58	285.54	241.24		
	SEVENTH FLOOR	355.12	69.58	285.54	241.24		
	EIGHTH FLOOR	22.99	22.99	22.99	22.99		
	ROOF GARDEN	31.56	31.56	—	—		
	POOL ROOM	31.56	31.56	—	—		
	WATCHING ROOM	4642.30	1459.30	3183.00	2606.12		
	PERMISSIBLE F.S.I. (2123.67 SQ.MT.)			3183.00	2606.12		
	CONSUMED F.S.I. (1095.13 SQ.MT.)			1095.13	907.53		
	SALEABLE F.S.I. (1028.54 SQ.MT.)			1028.54	858.59		
	SALEABLE REQD.			—	—		

OWNER

ENGINEER

AUTHORITY

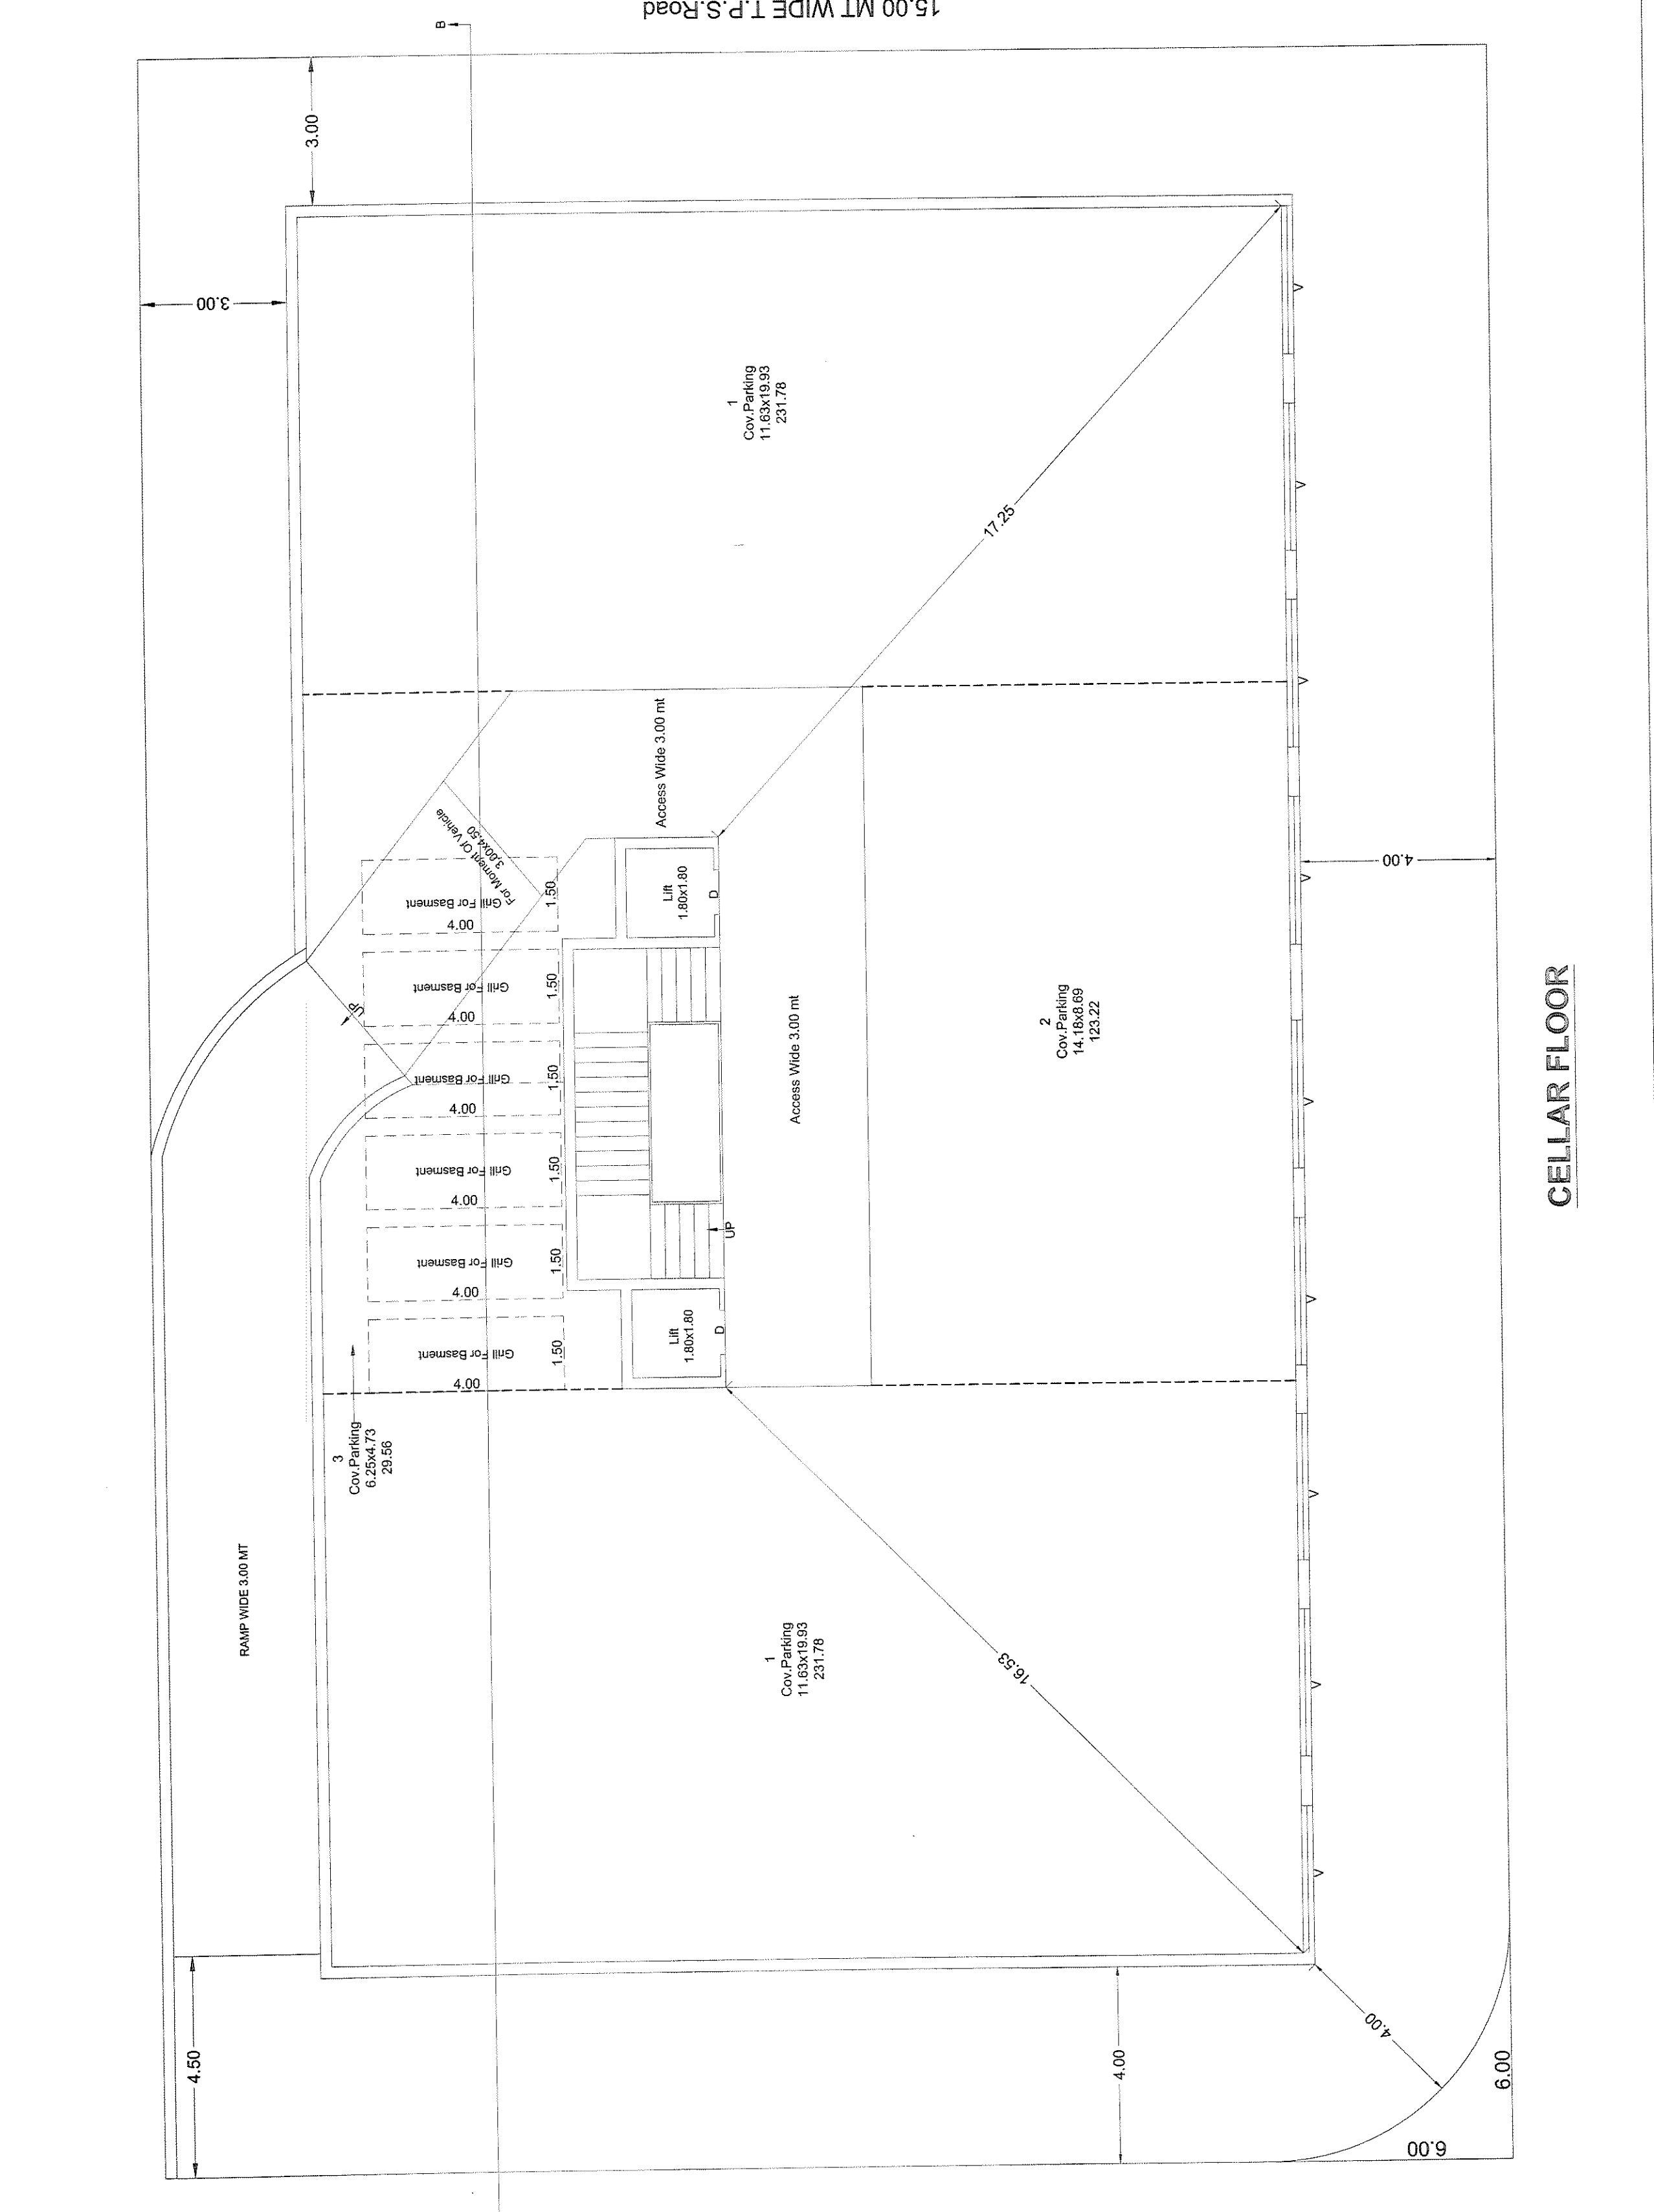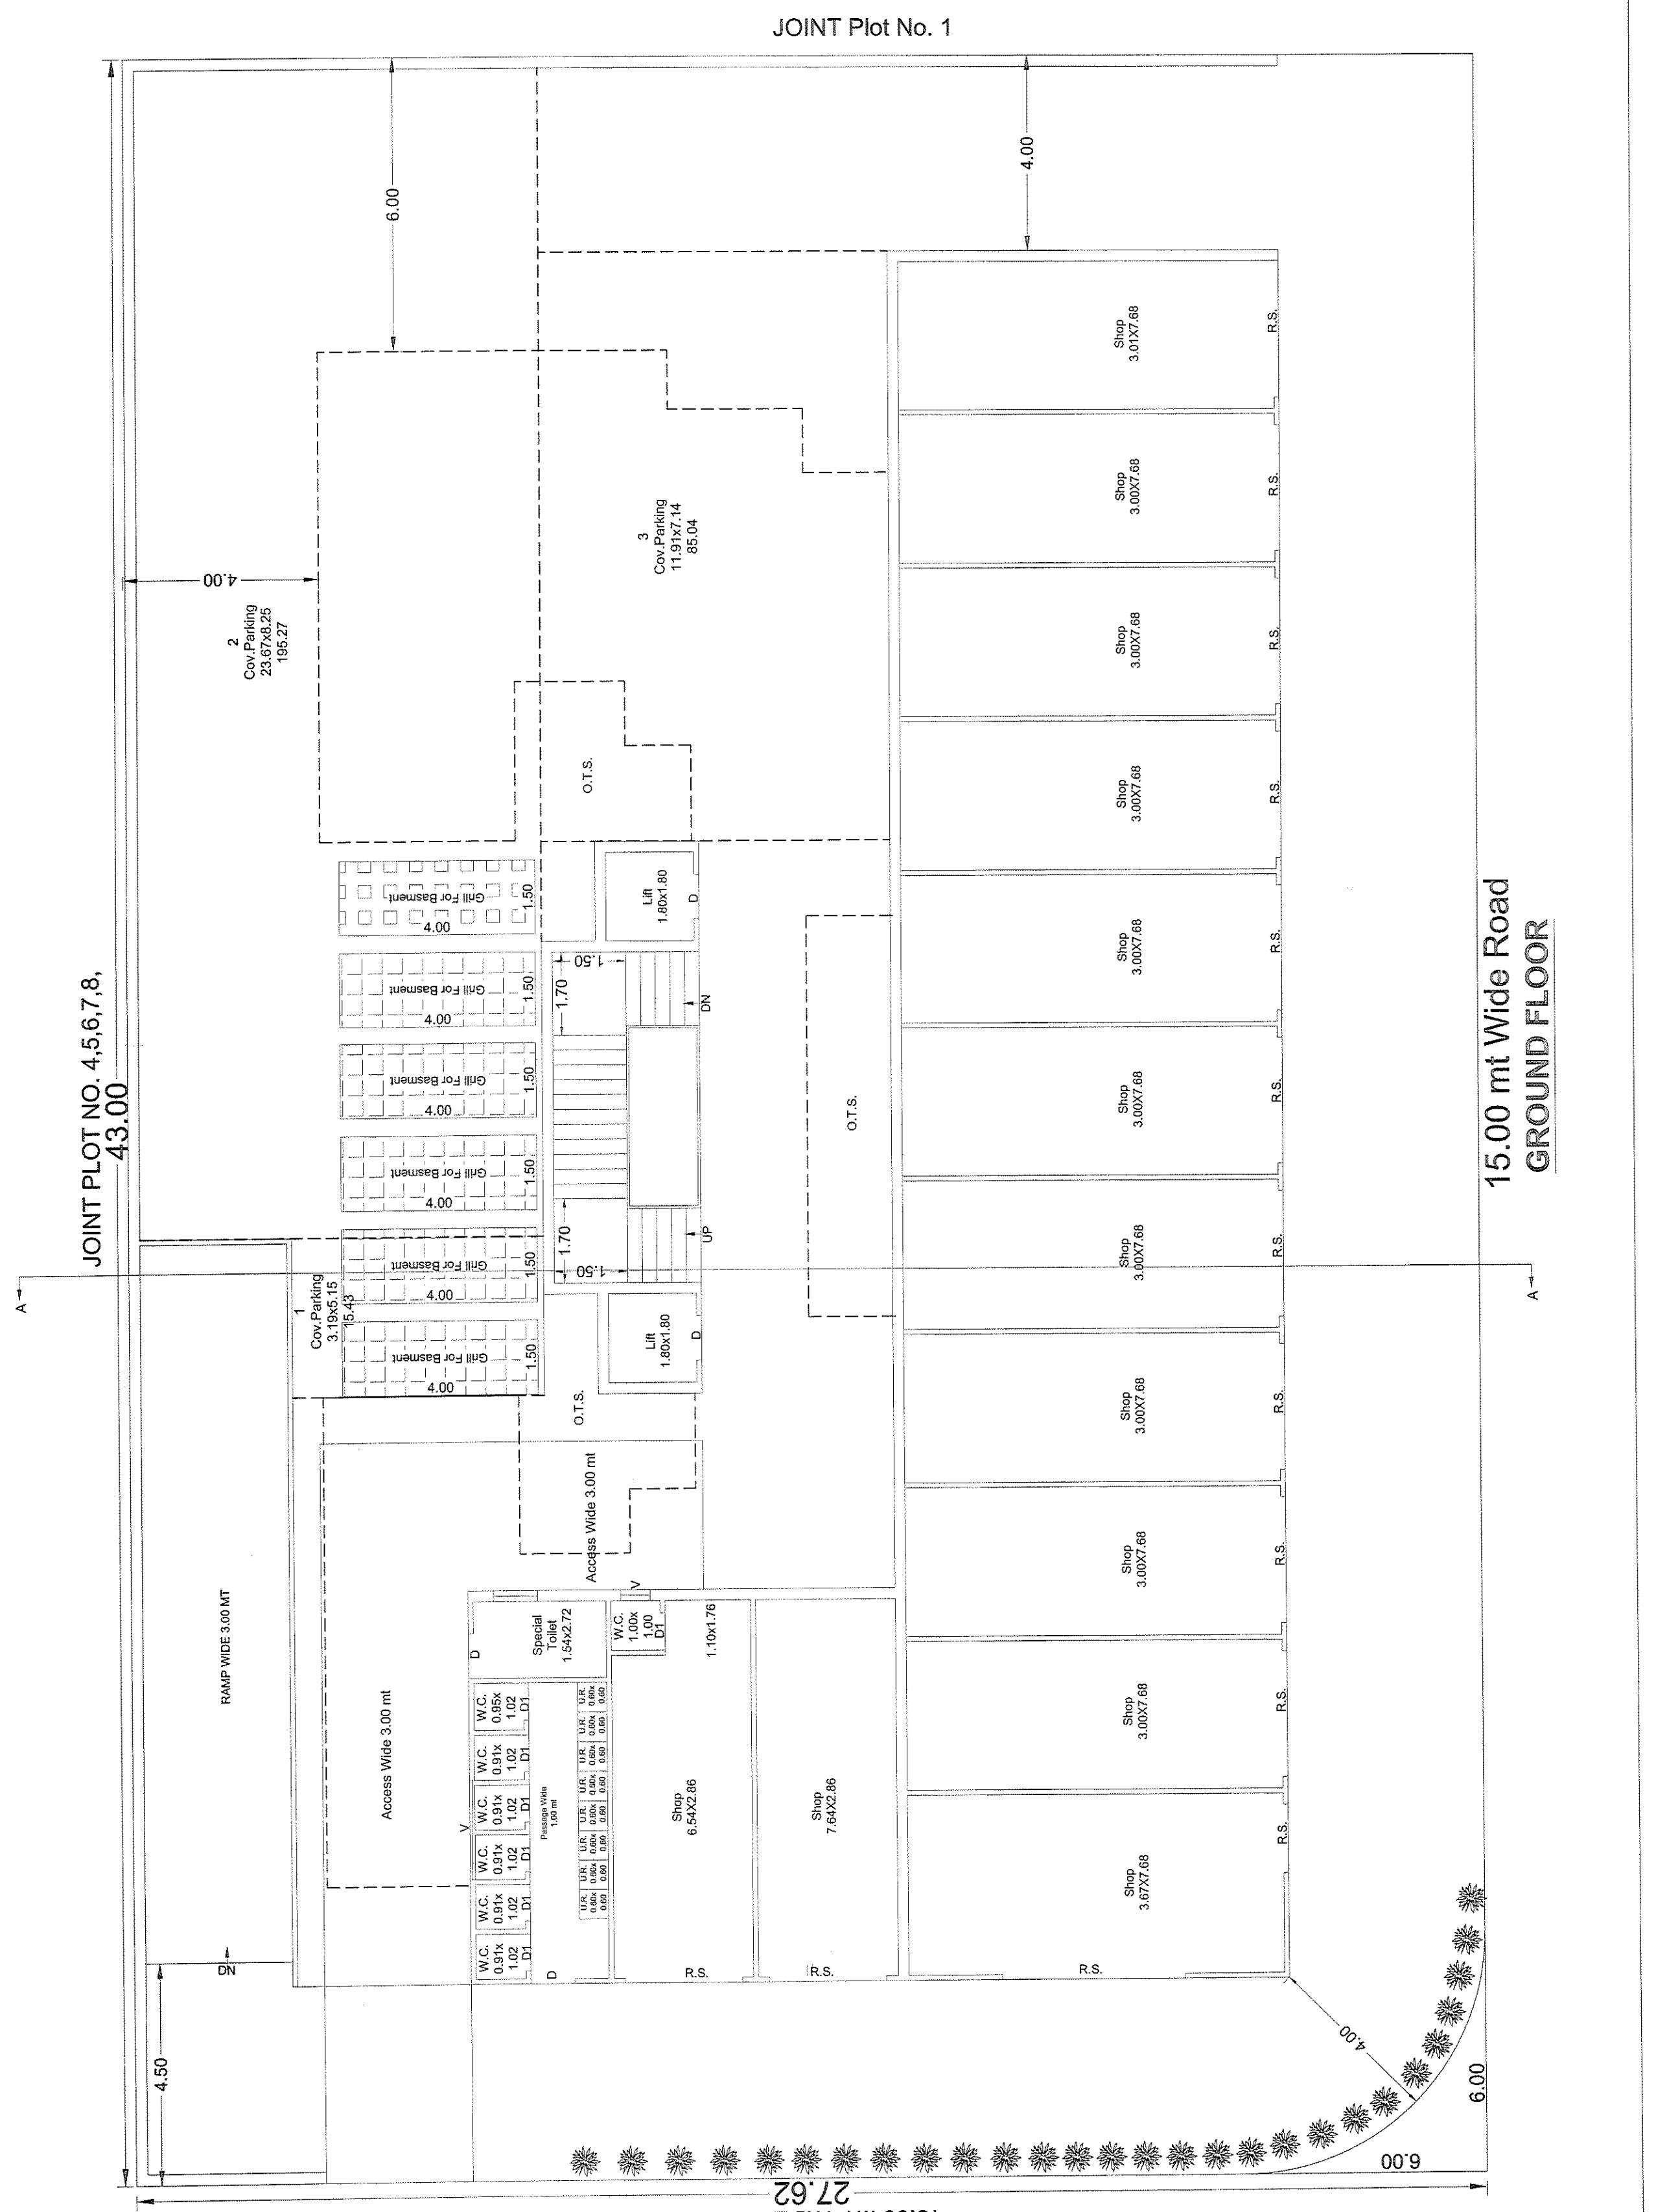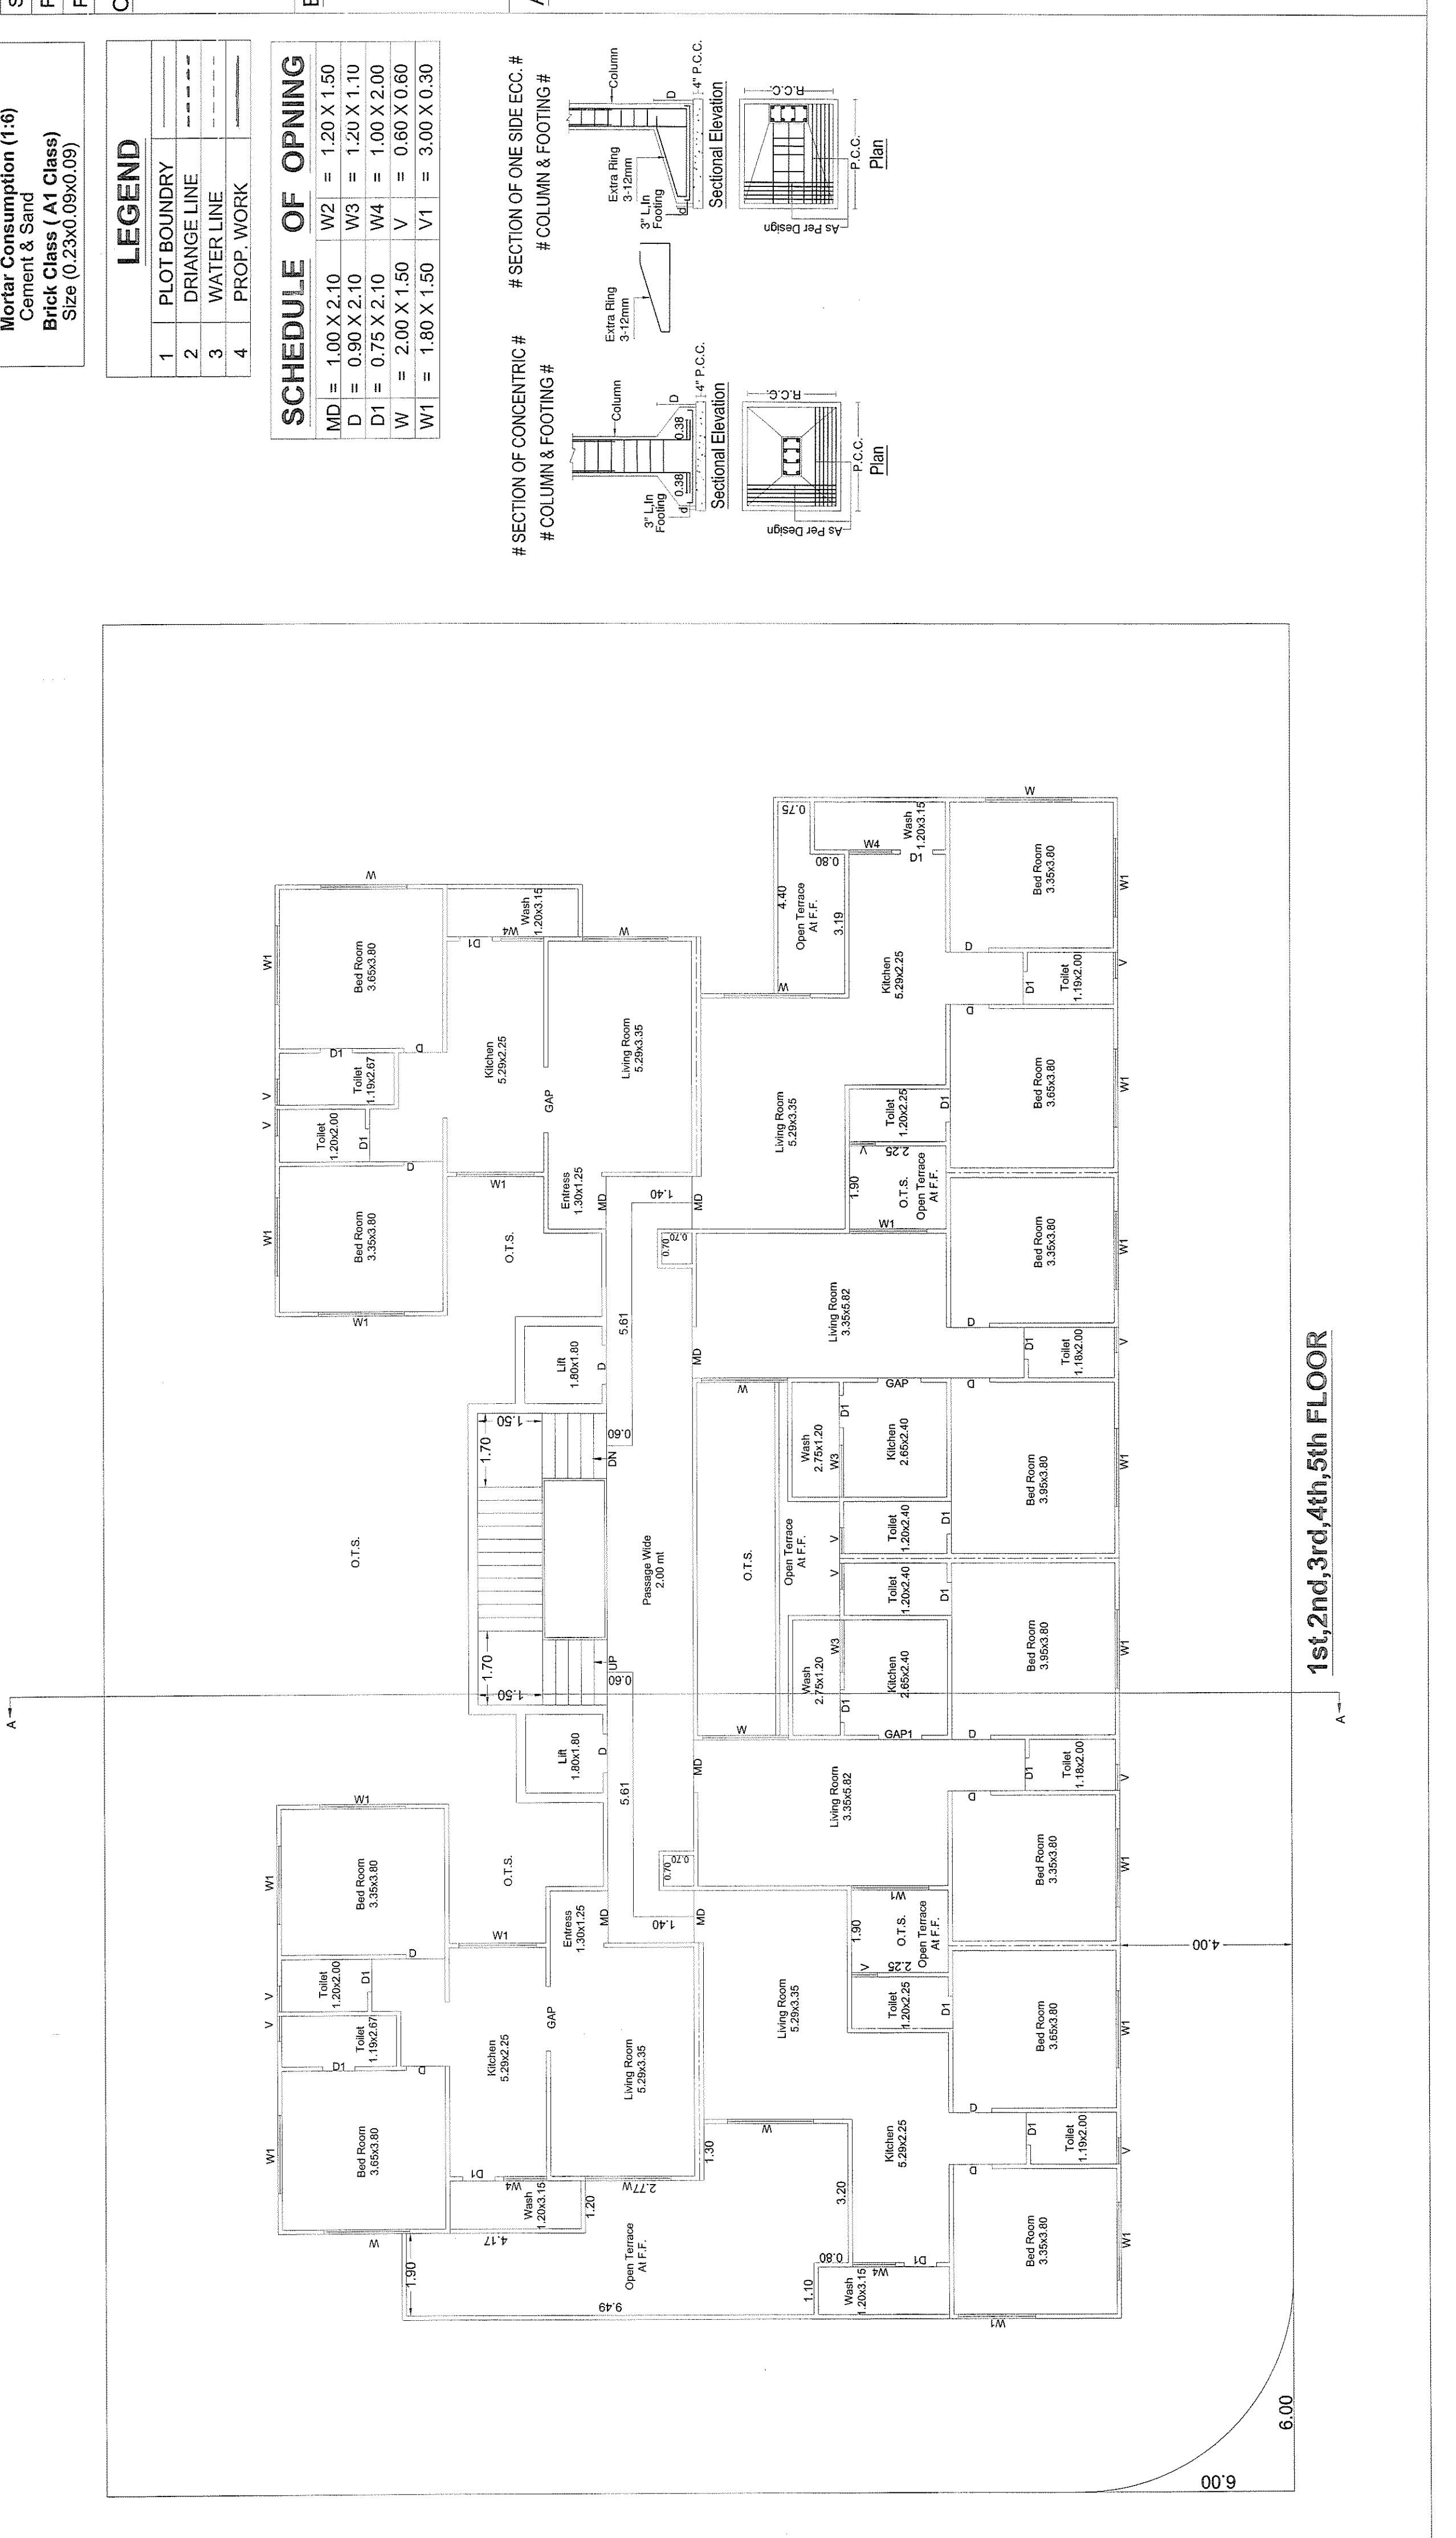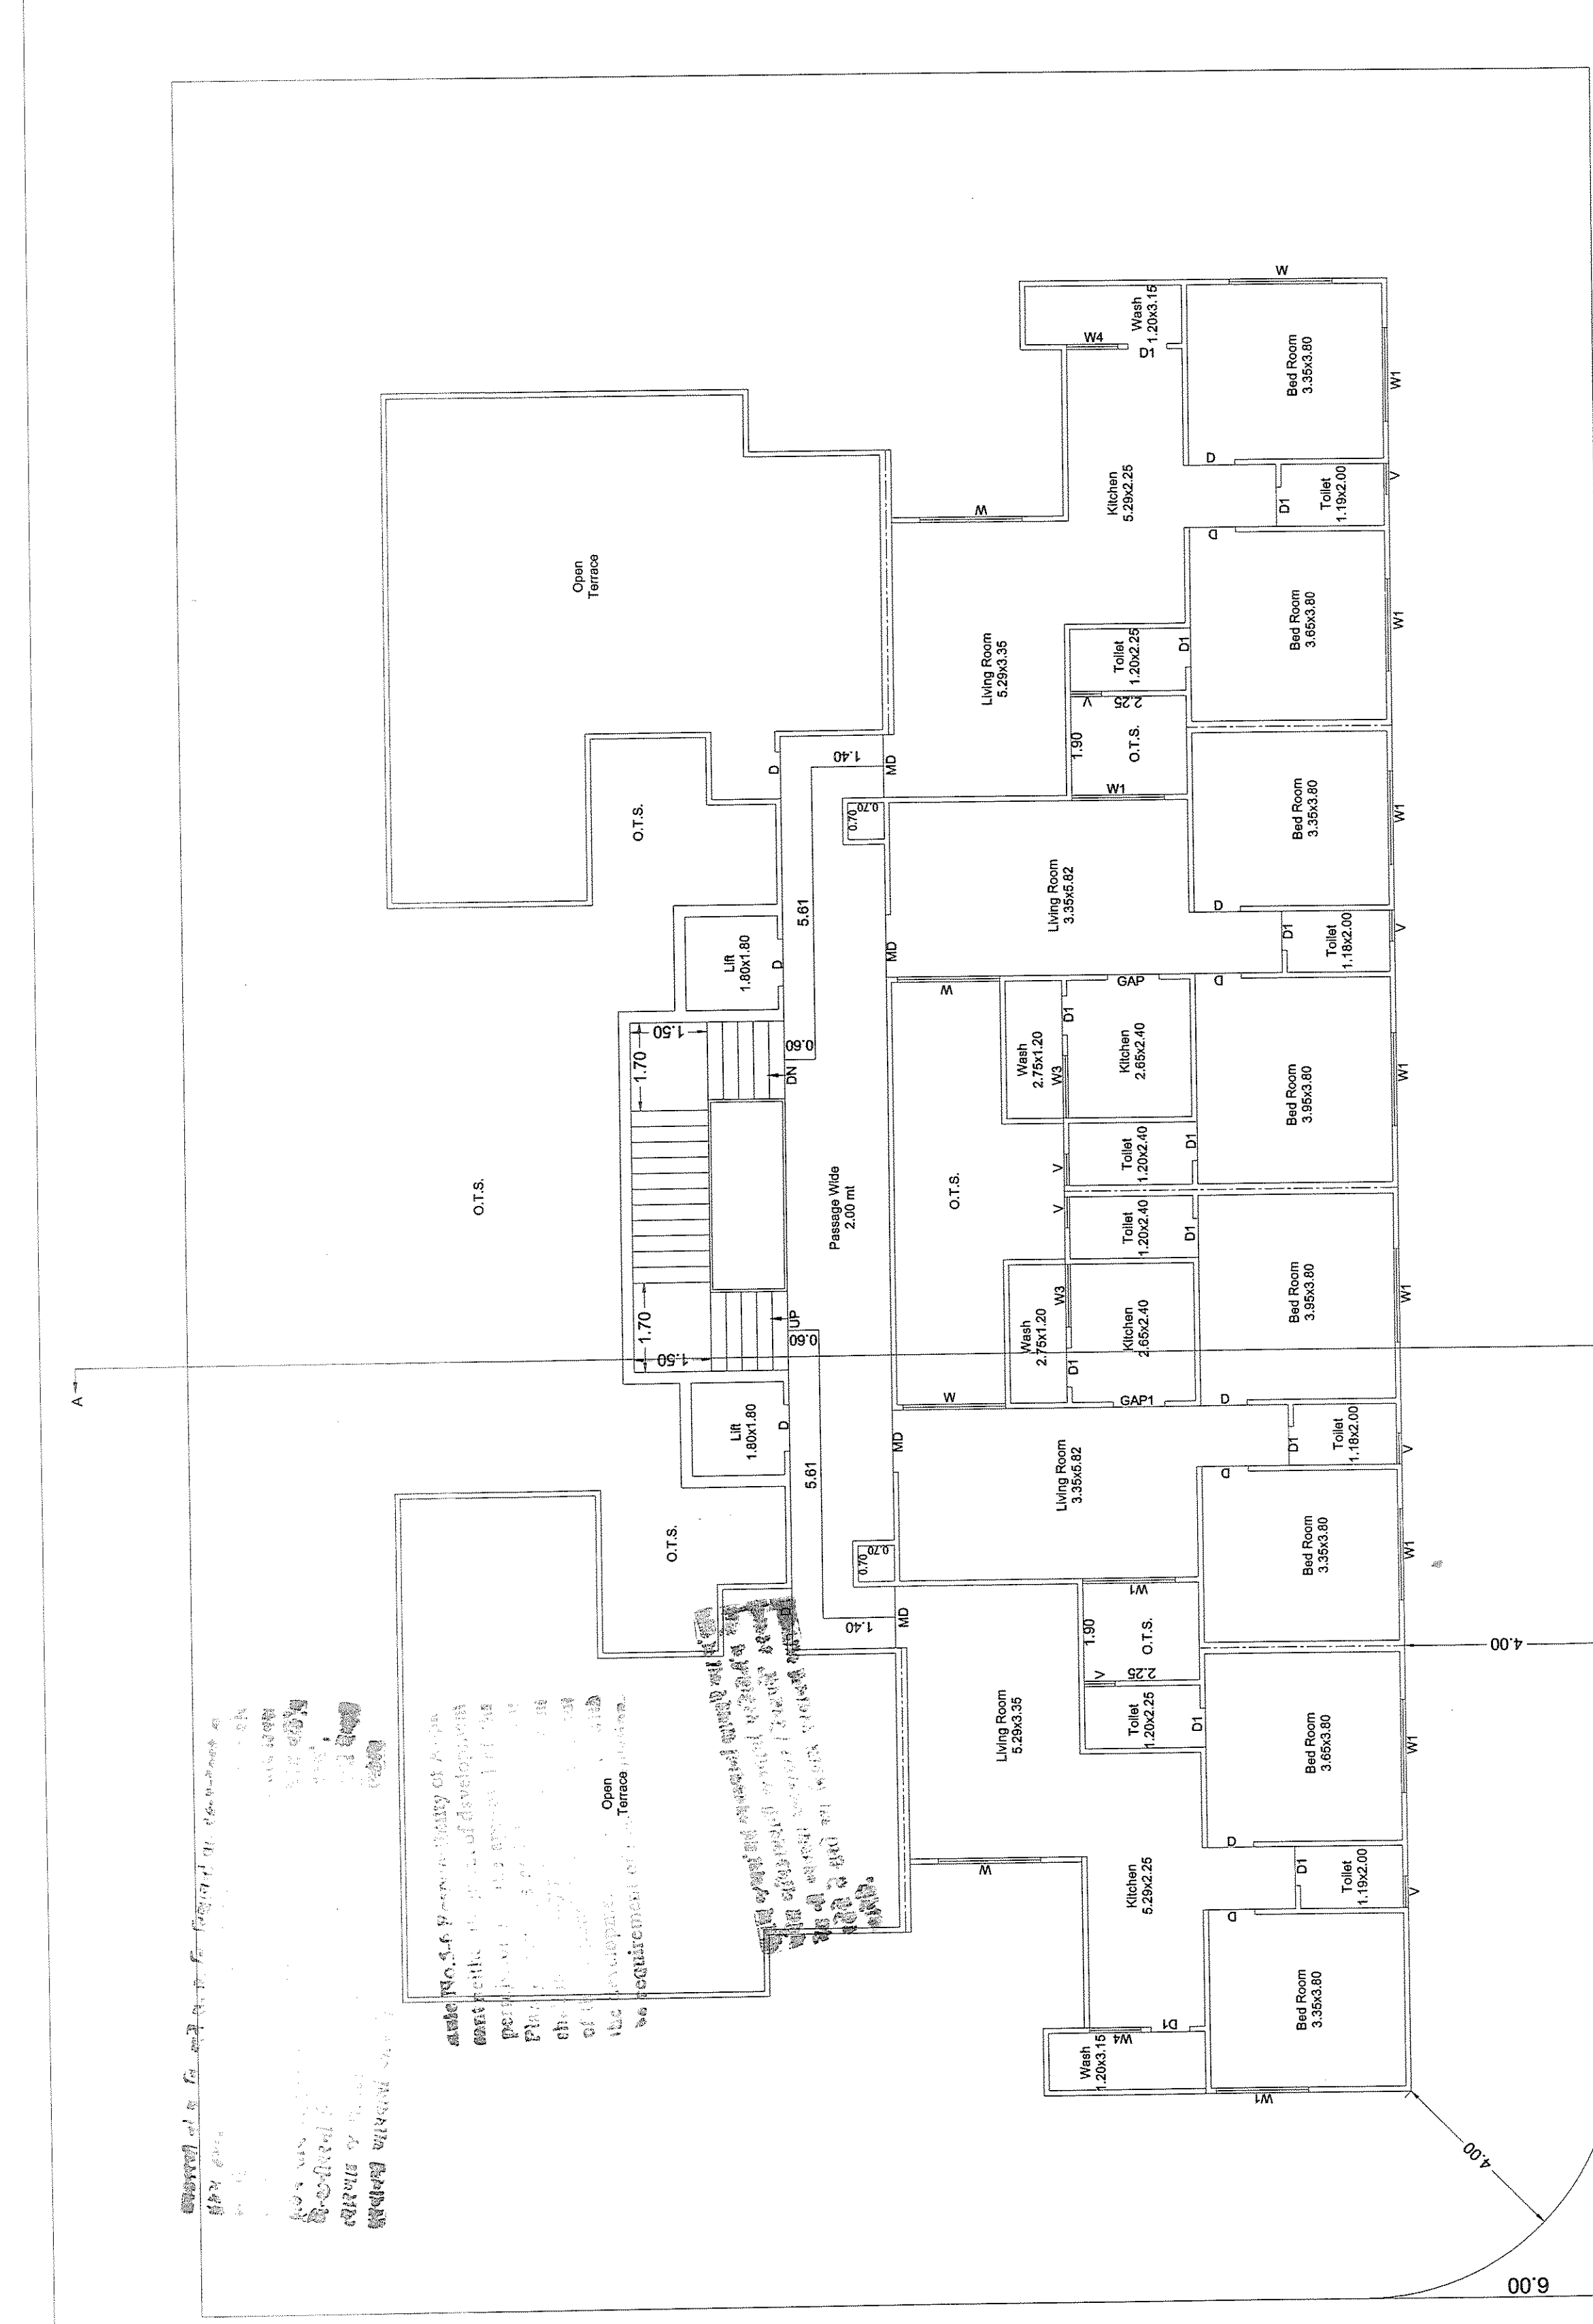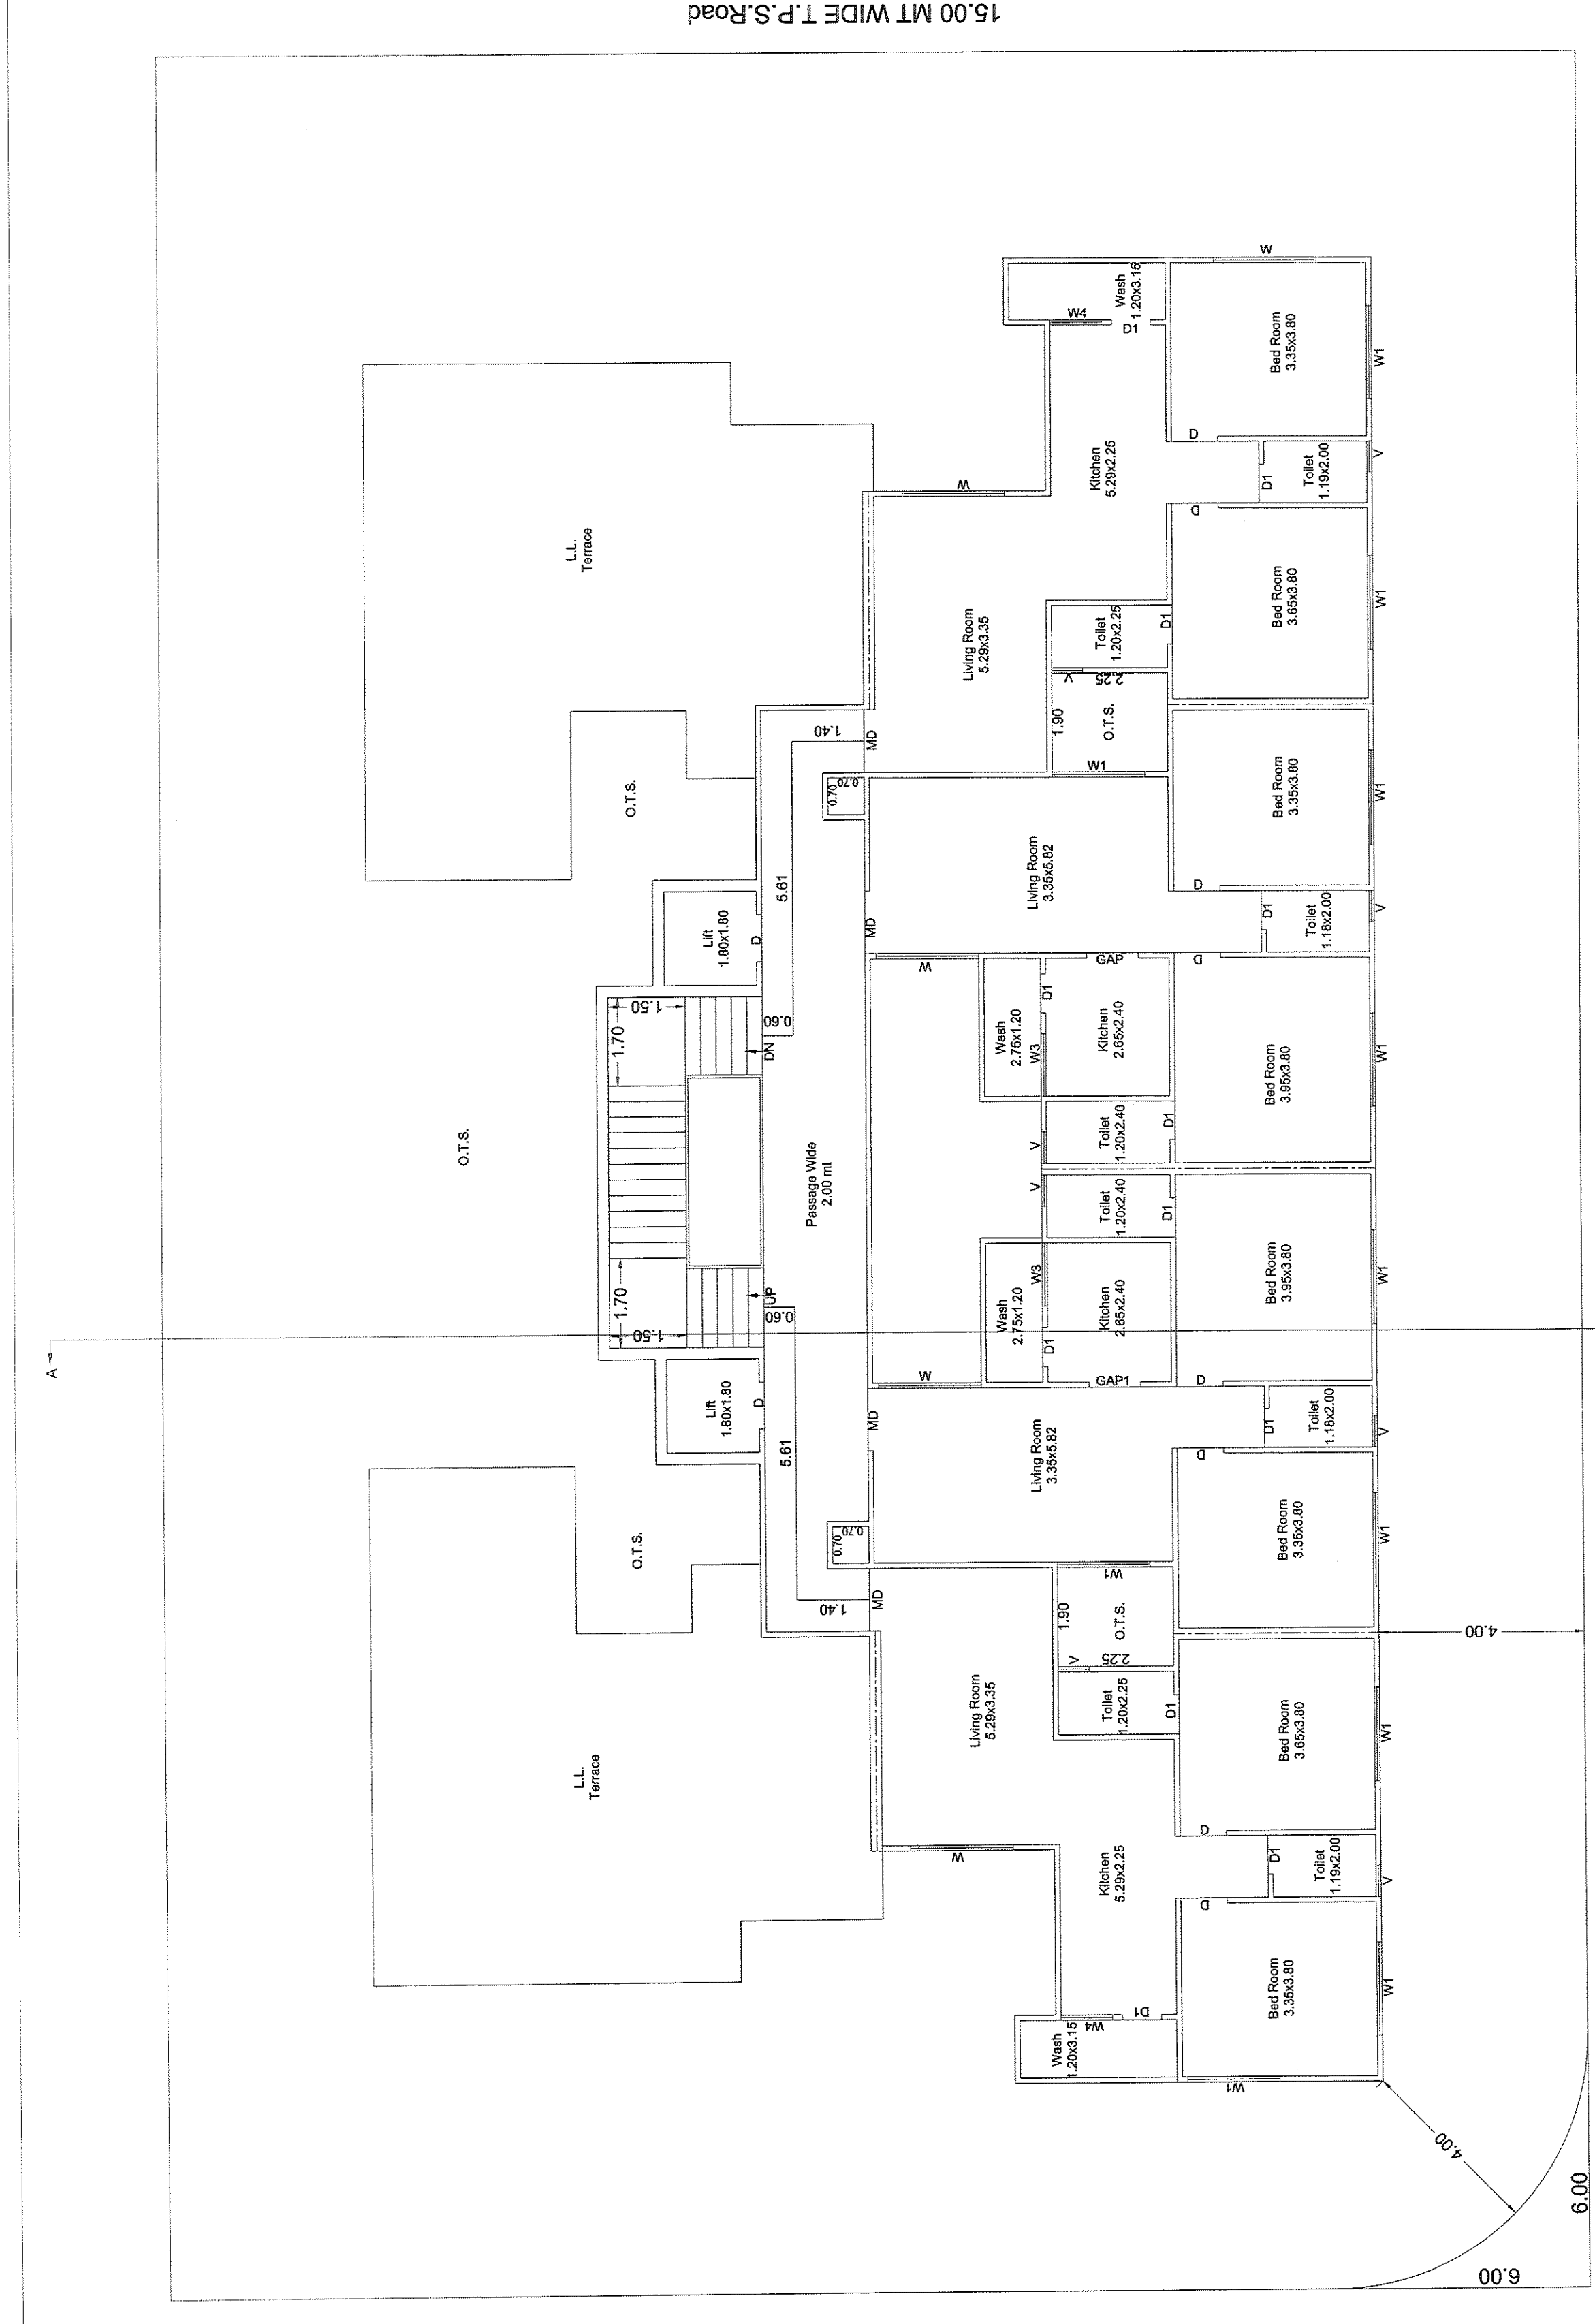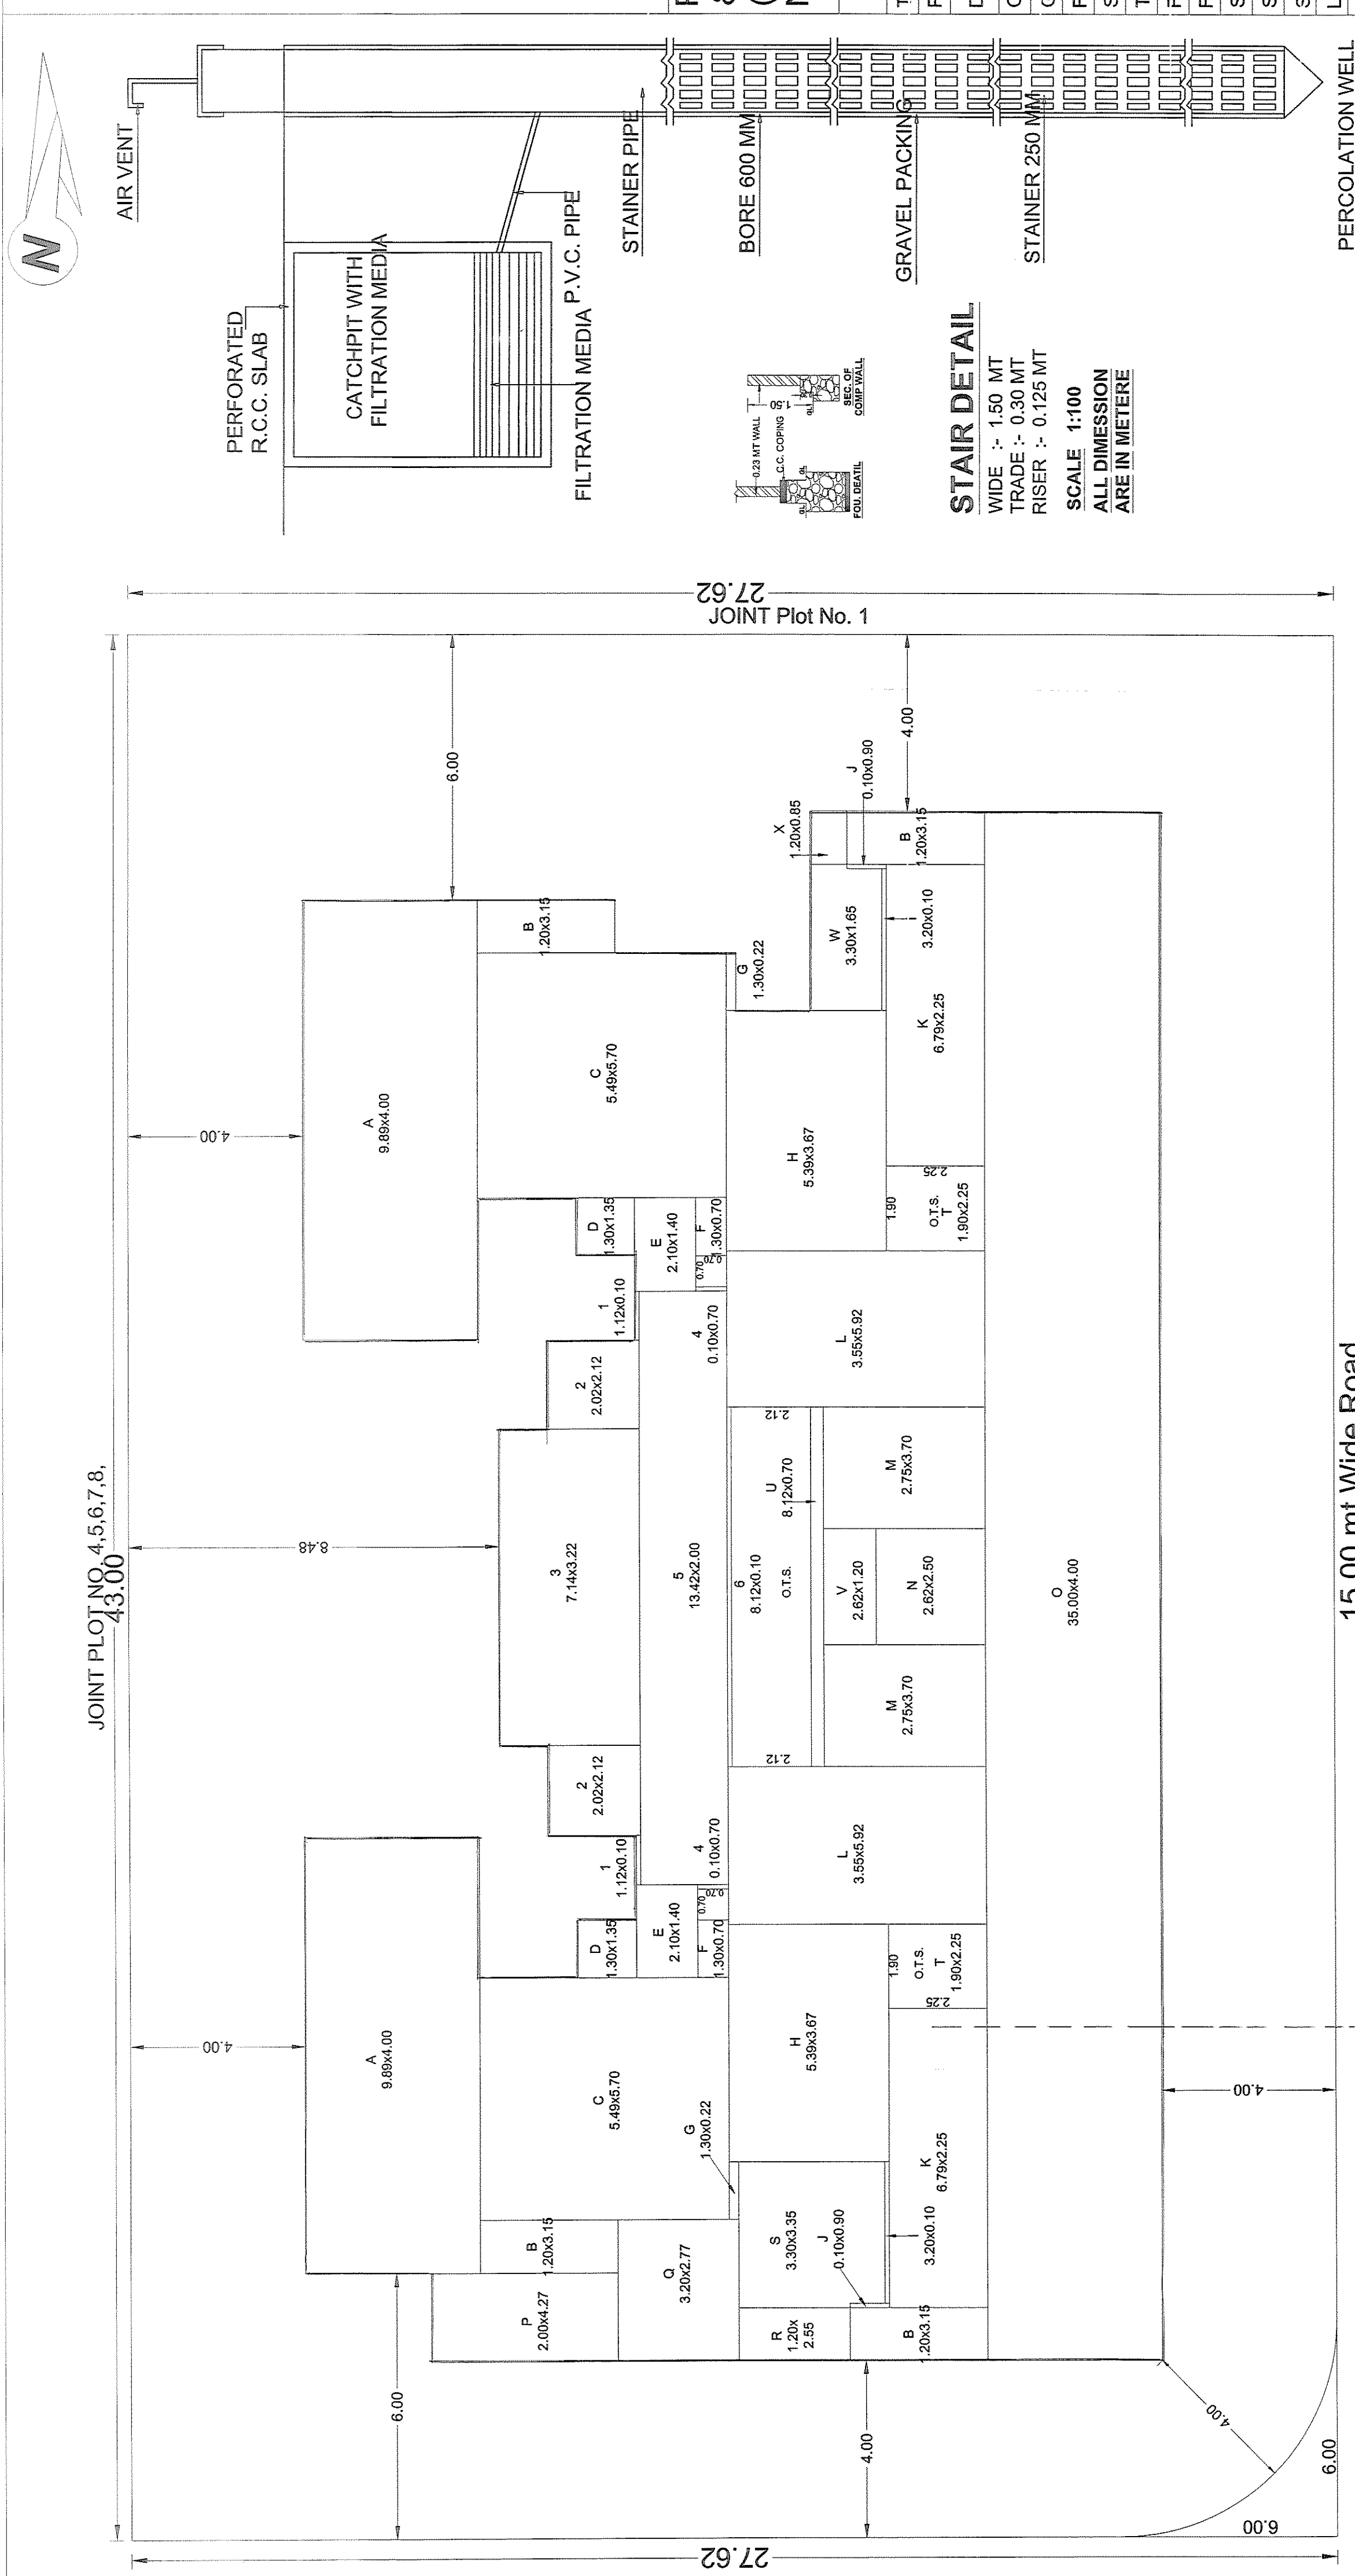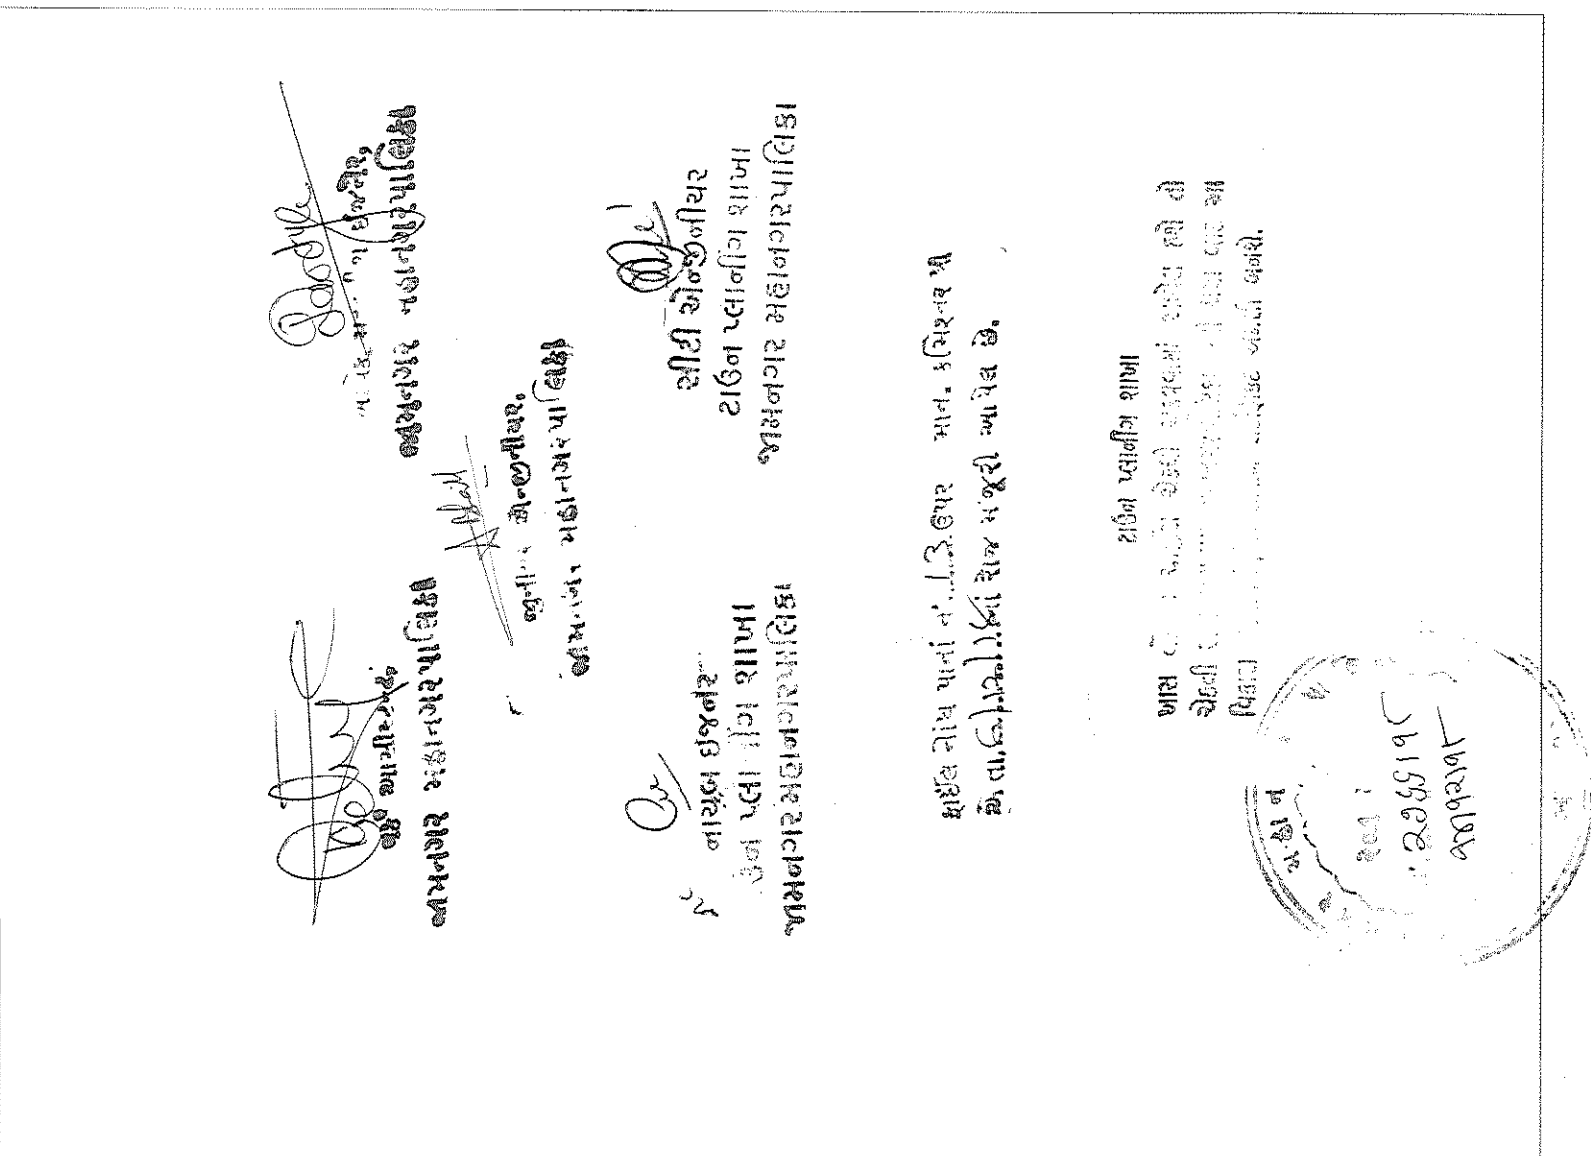

PERCOLATION WELL

Material Specification	
Grad Of Concrete (M20 Grad)	
R.C.C. Slab, Column, Beam	
Mortar Consumption (1:6)	
Cement & Sand	
Brick Class ('A1 Class)	
Size (0.23x0.09x0.09)	

LEGEND	
1	PLOT BOUNDARY
2	DRAINAGE LINE
3	WATER LINE
4	PROP. WORK

SCHEDULE OF OPNING		
MD	= 1.00 X 2.10	W2 = 1.20 X 1.50
D	= 0.90 X 2.10	W3 = 1.20 X 1.10
D1	= 0.75 X 2.10	W4 = 1.00 X 2.00
W	= 2.00 X 1.50	V = 0.60 X 0.60
W1	= 1.80 X 1.50	V1 = 3.00 X 0.30

# SECTION OF CONCENTRIC #	# SECTION OF ONE SIDE ECC. #
# COLUMN & FOOTING #	# COLUMN & FOOTING #

# SECTION OF CONCENTRIC #	# SECTION OF ONE SIDE ECC. #
# COLUMN & FOOTING #	# COLUMN & FOOTING #