




SCHEMATIC COPY
15.7.22
W.A. DESAI
100 DESAI

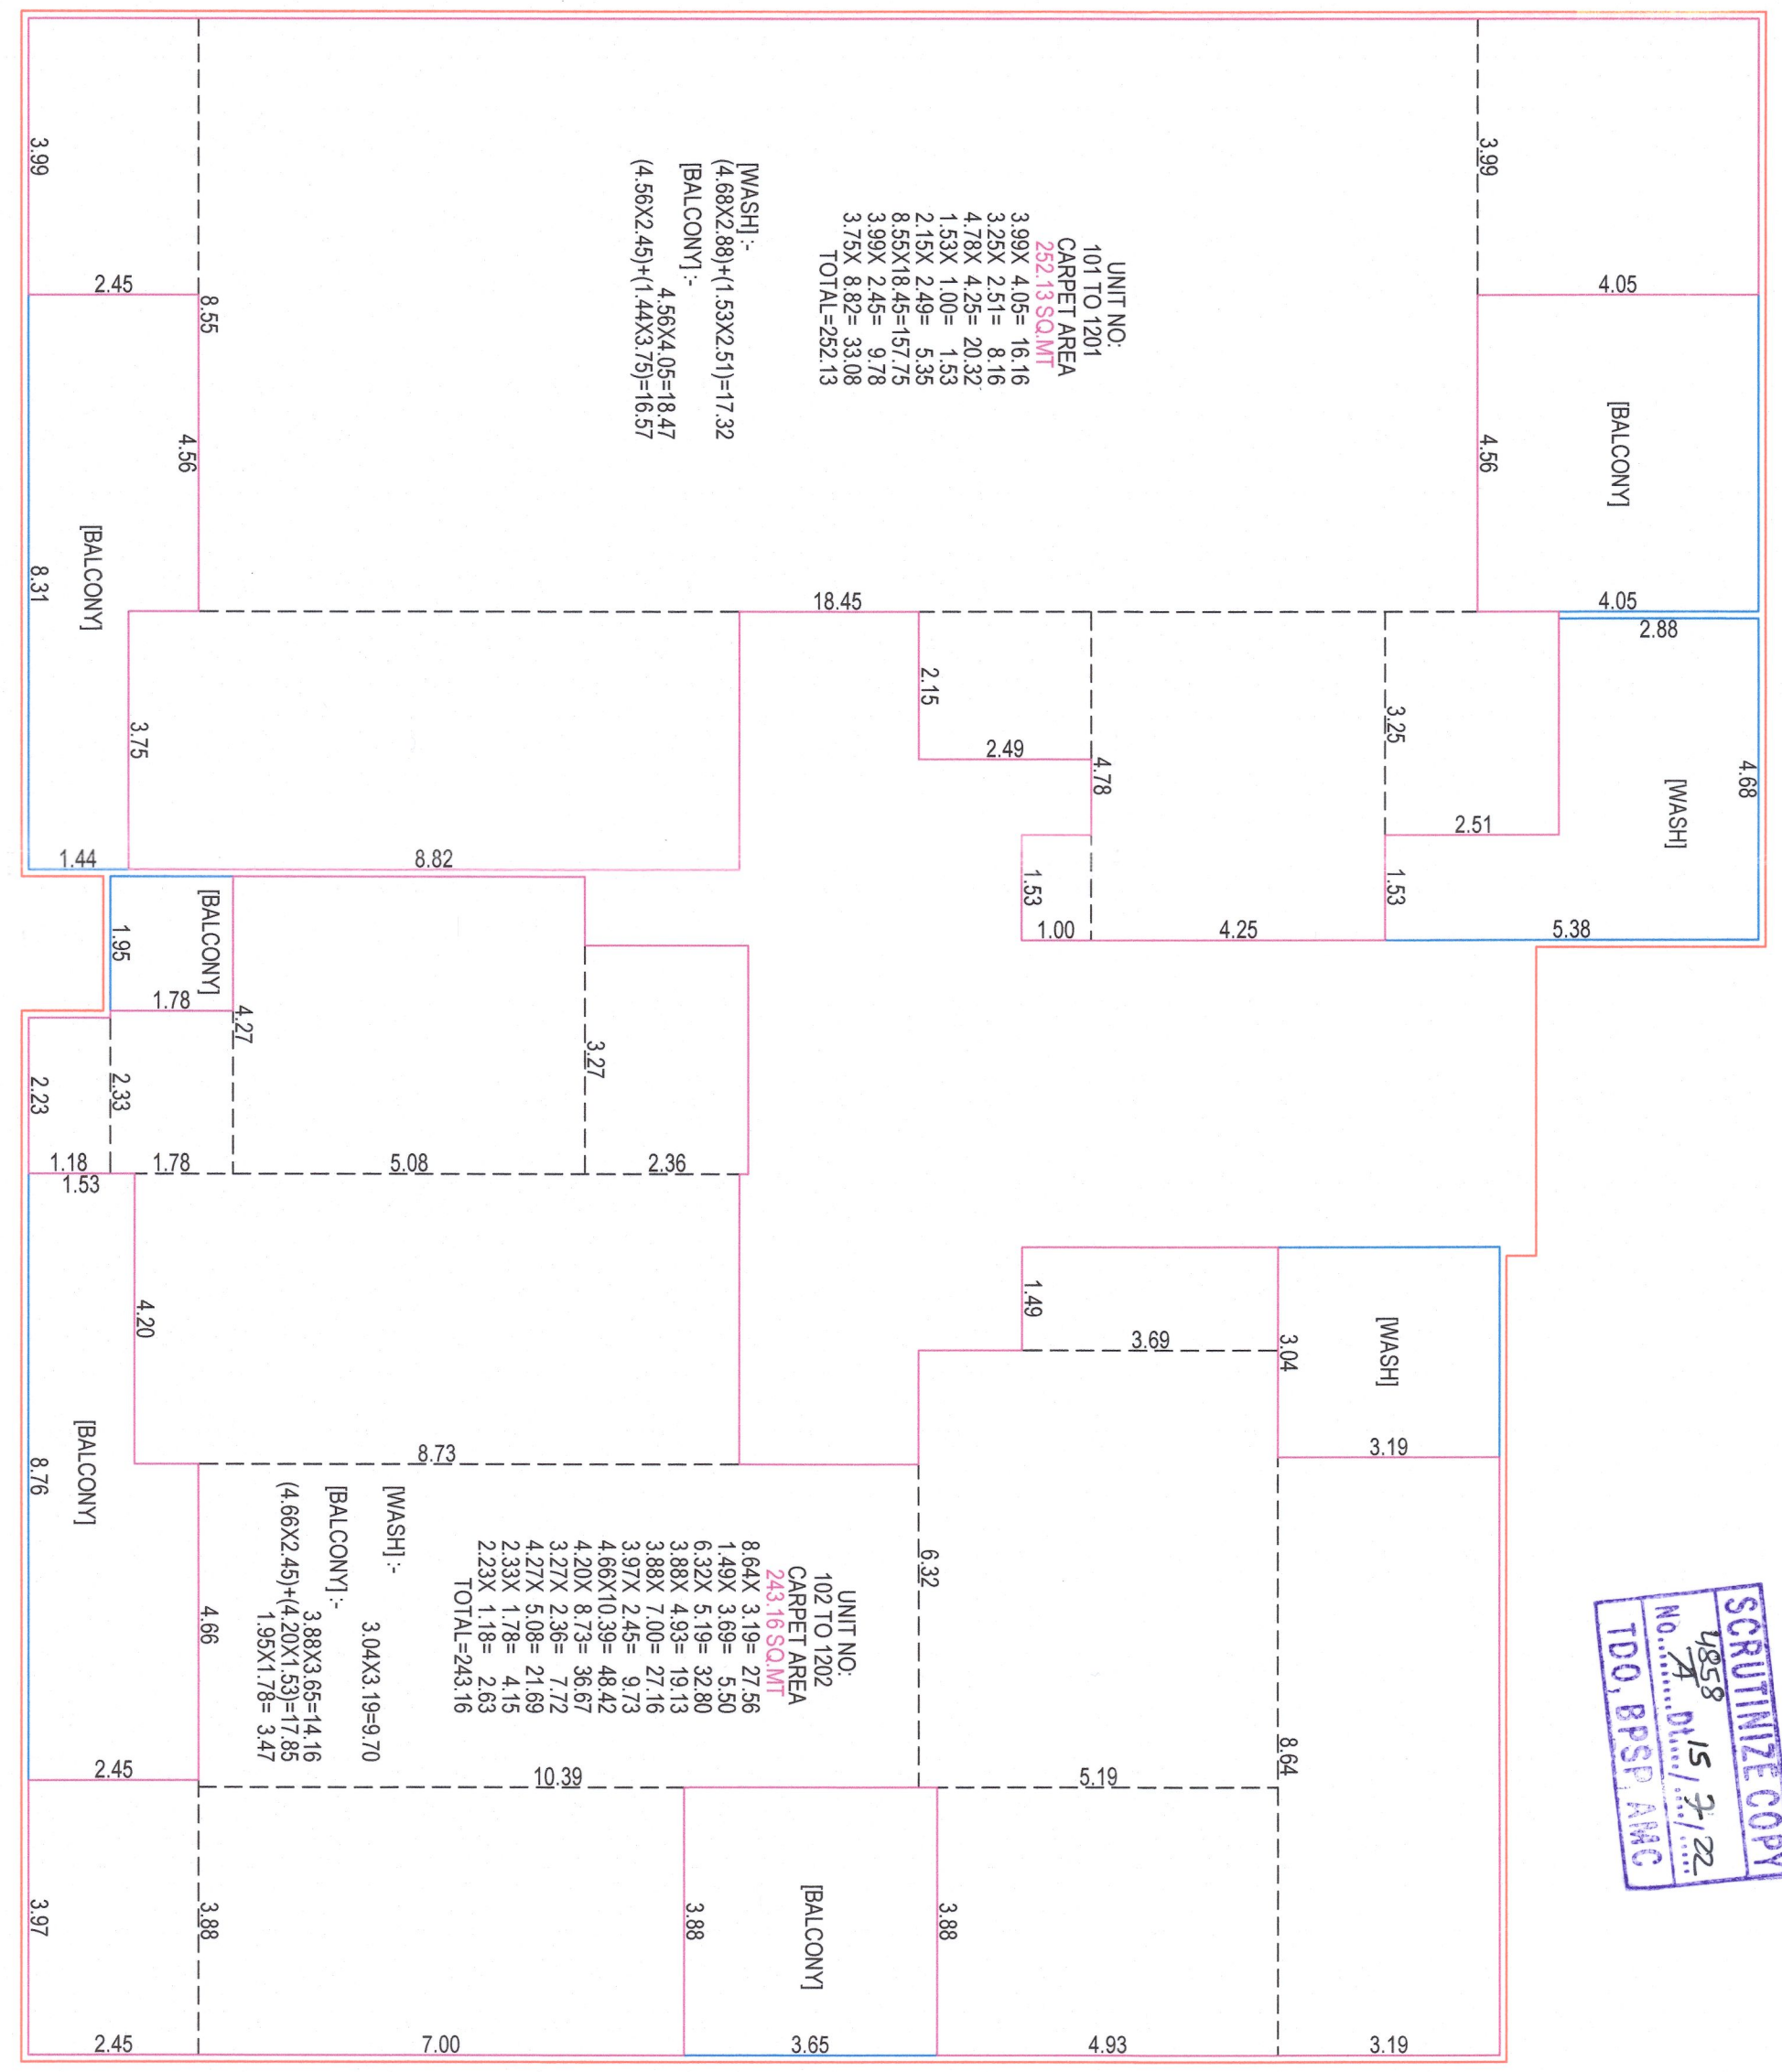

CARPET AREA CAL. (REBA ON 1st TO 12th FLOOR)

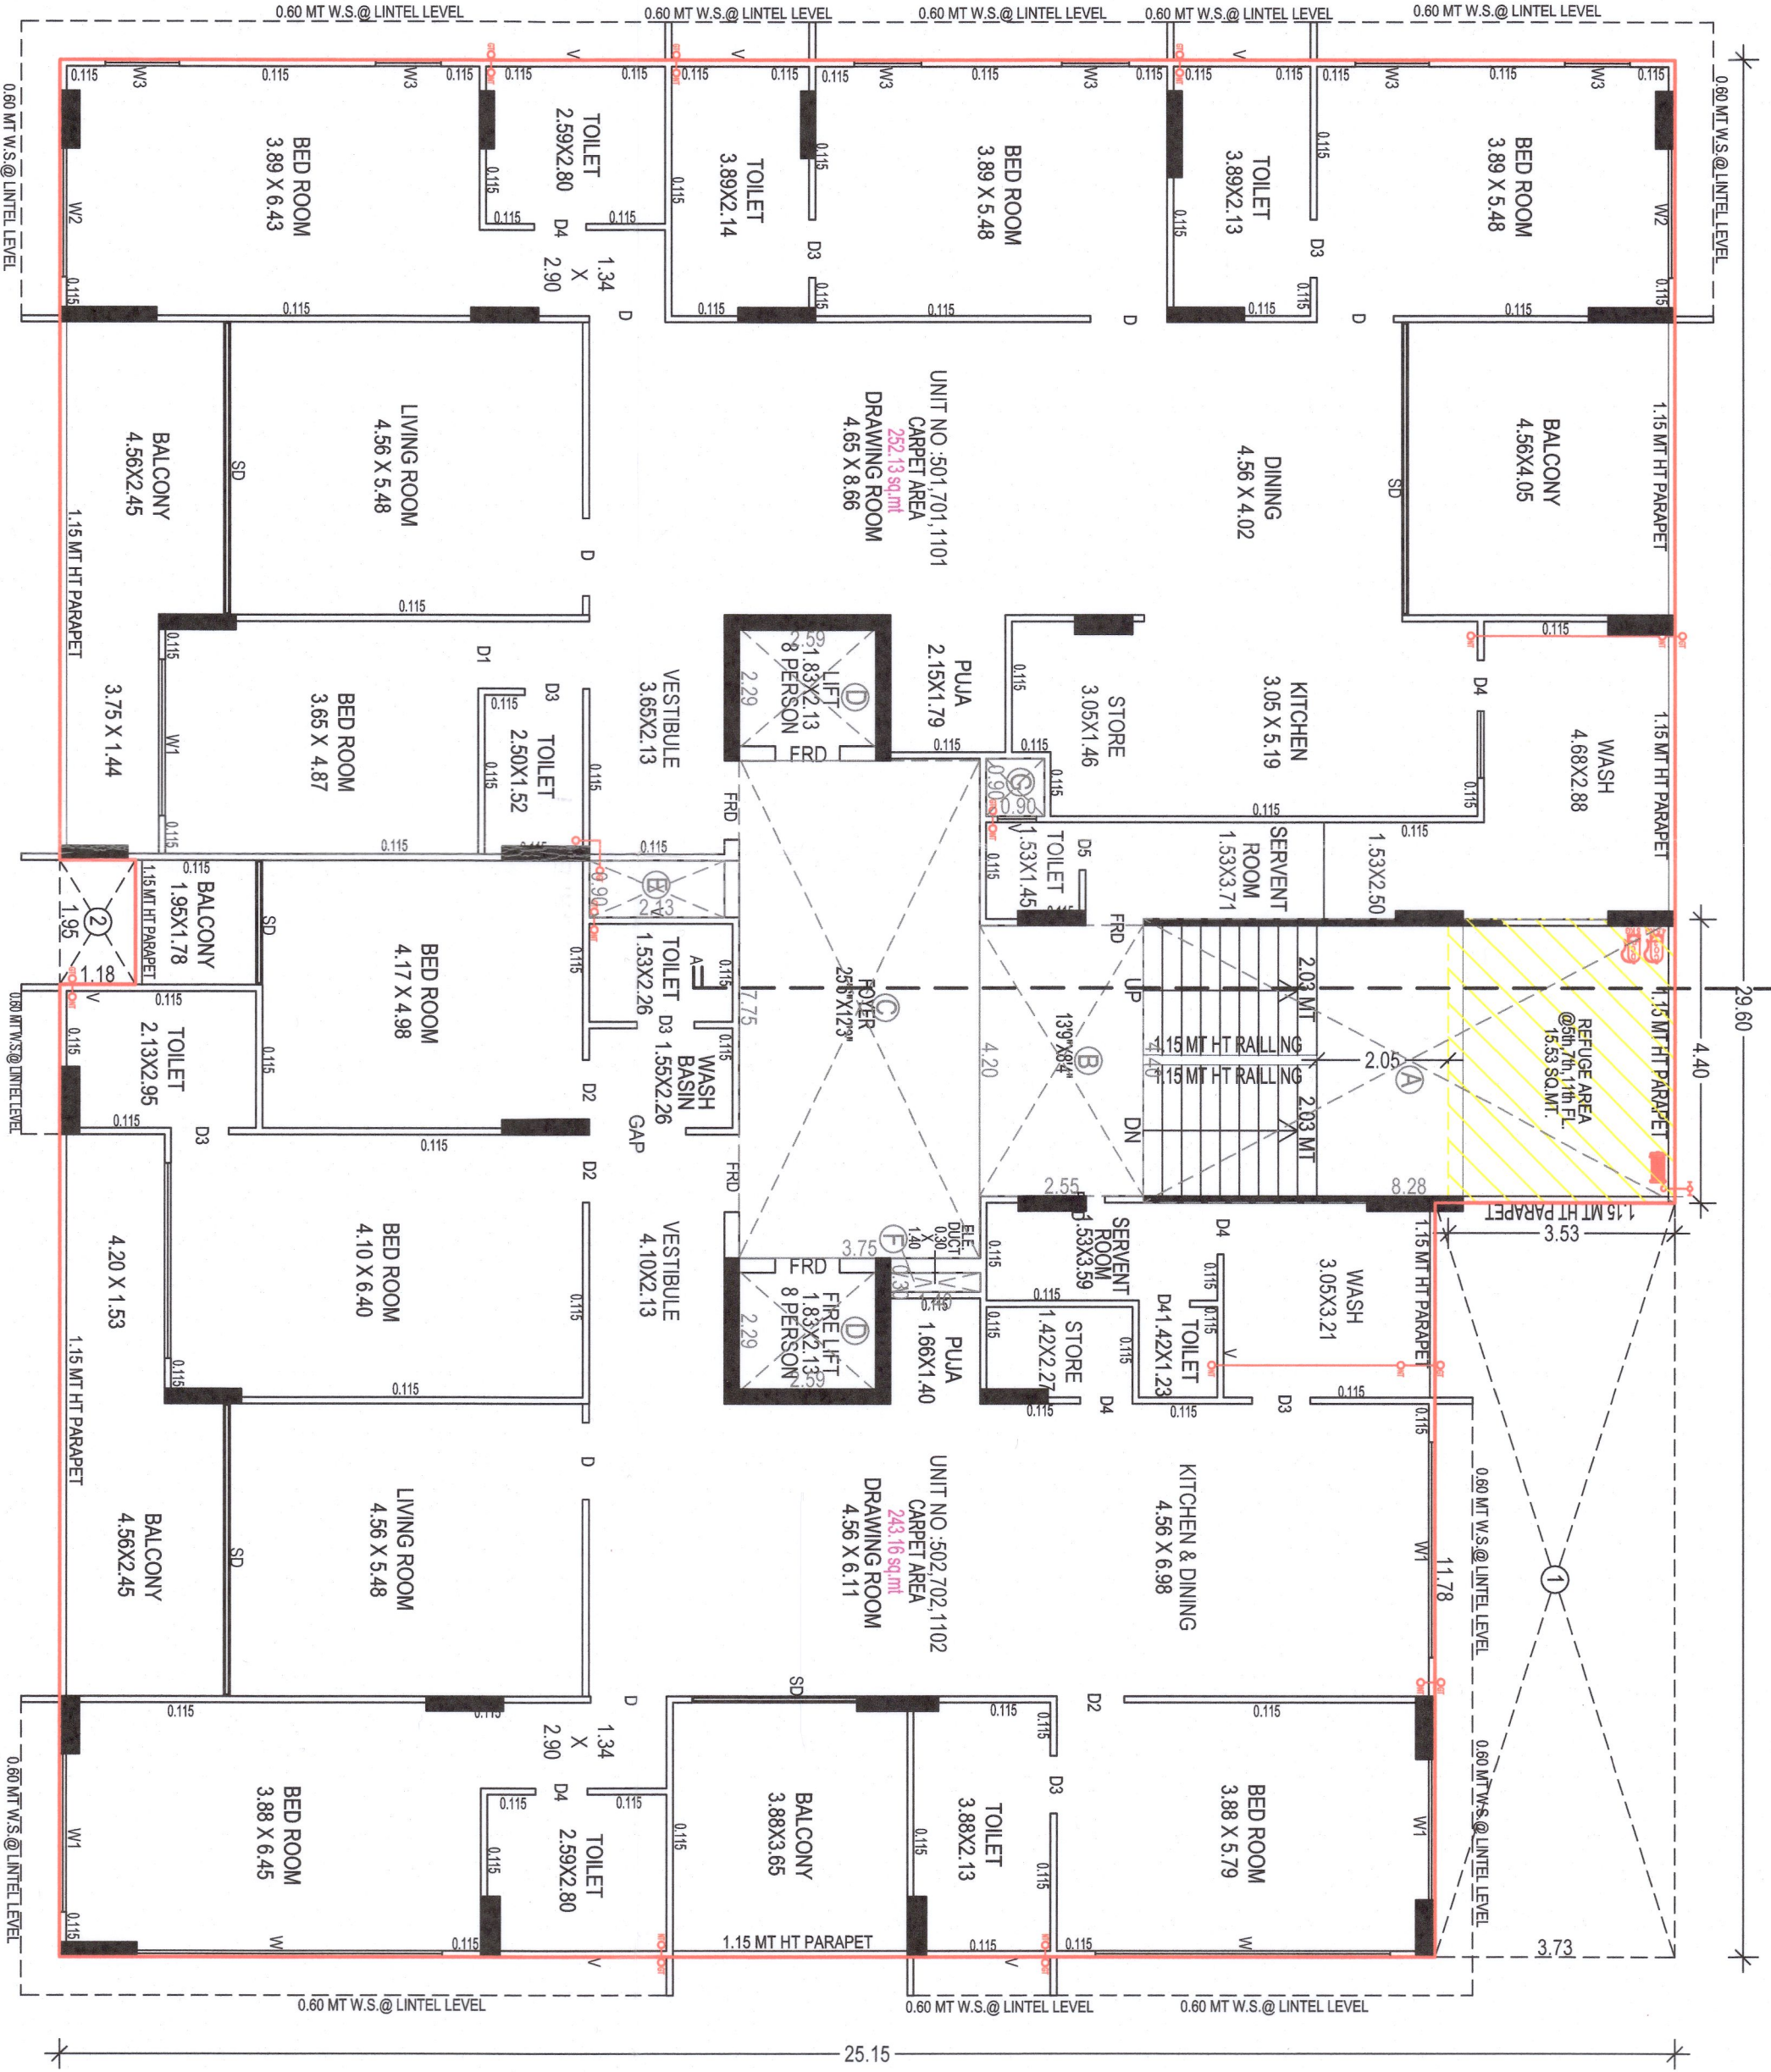


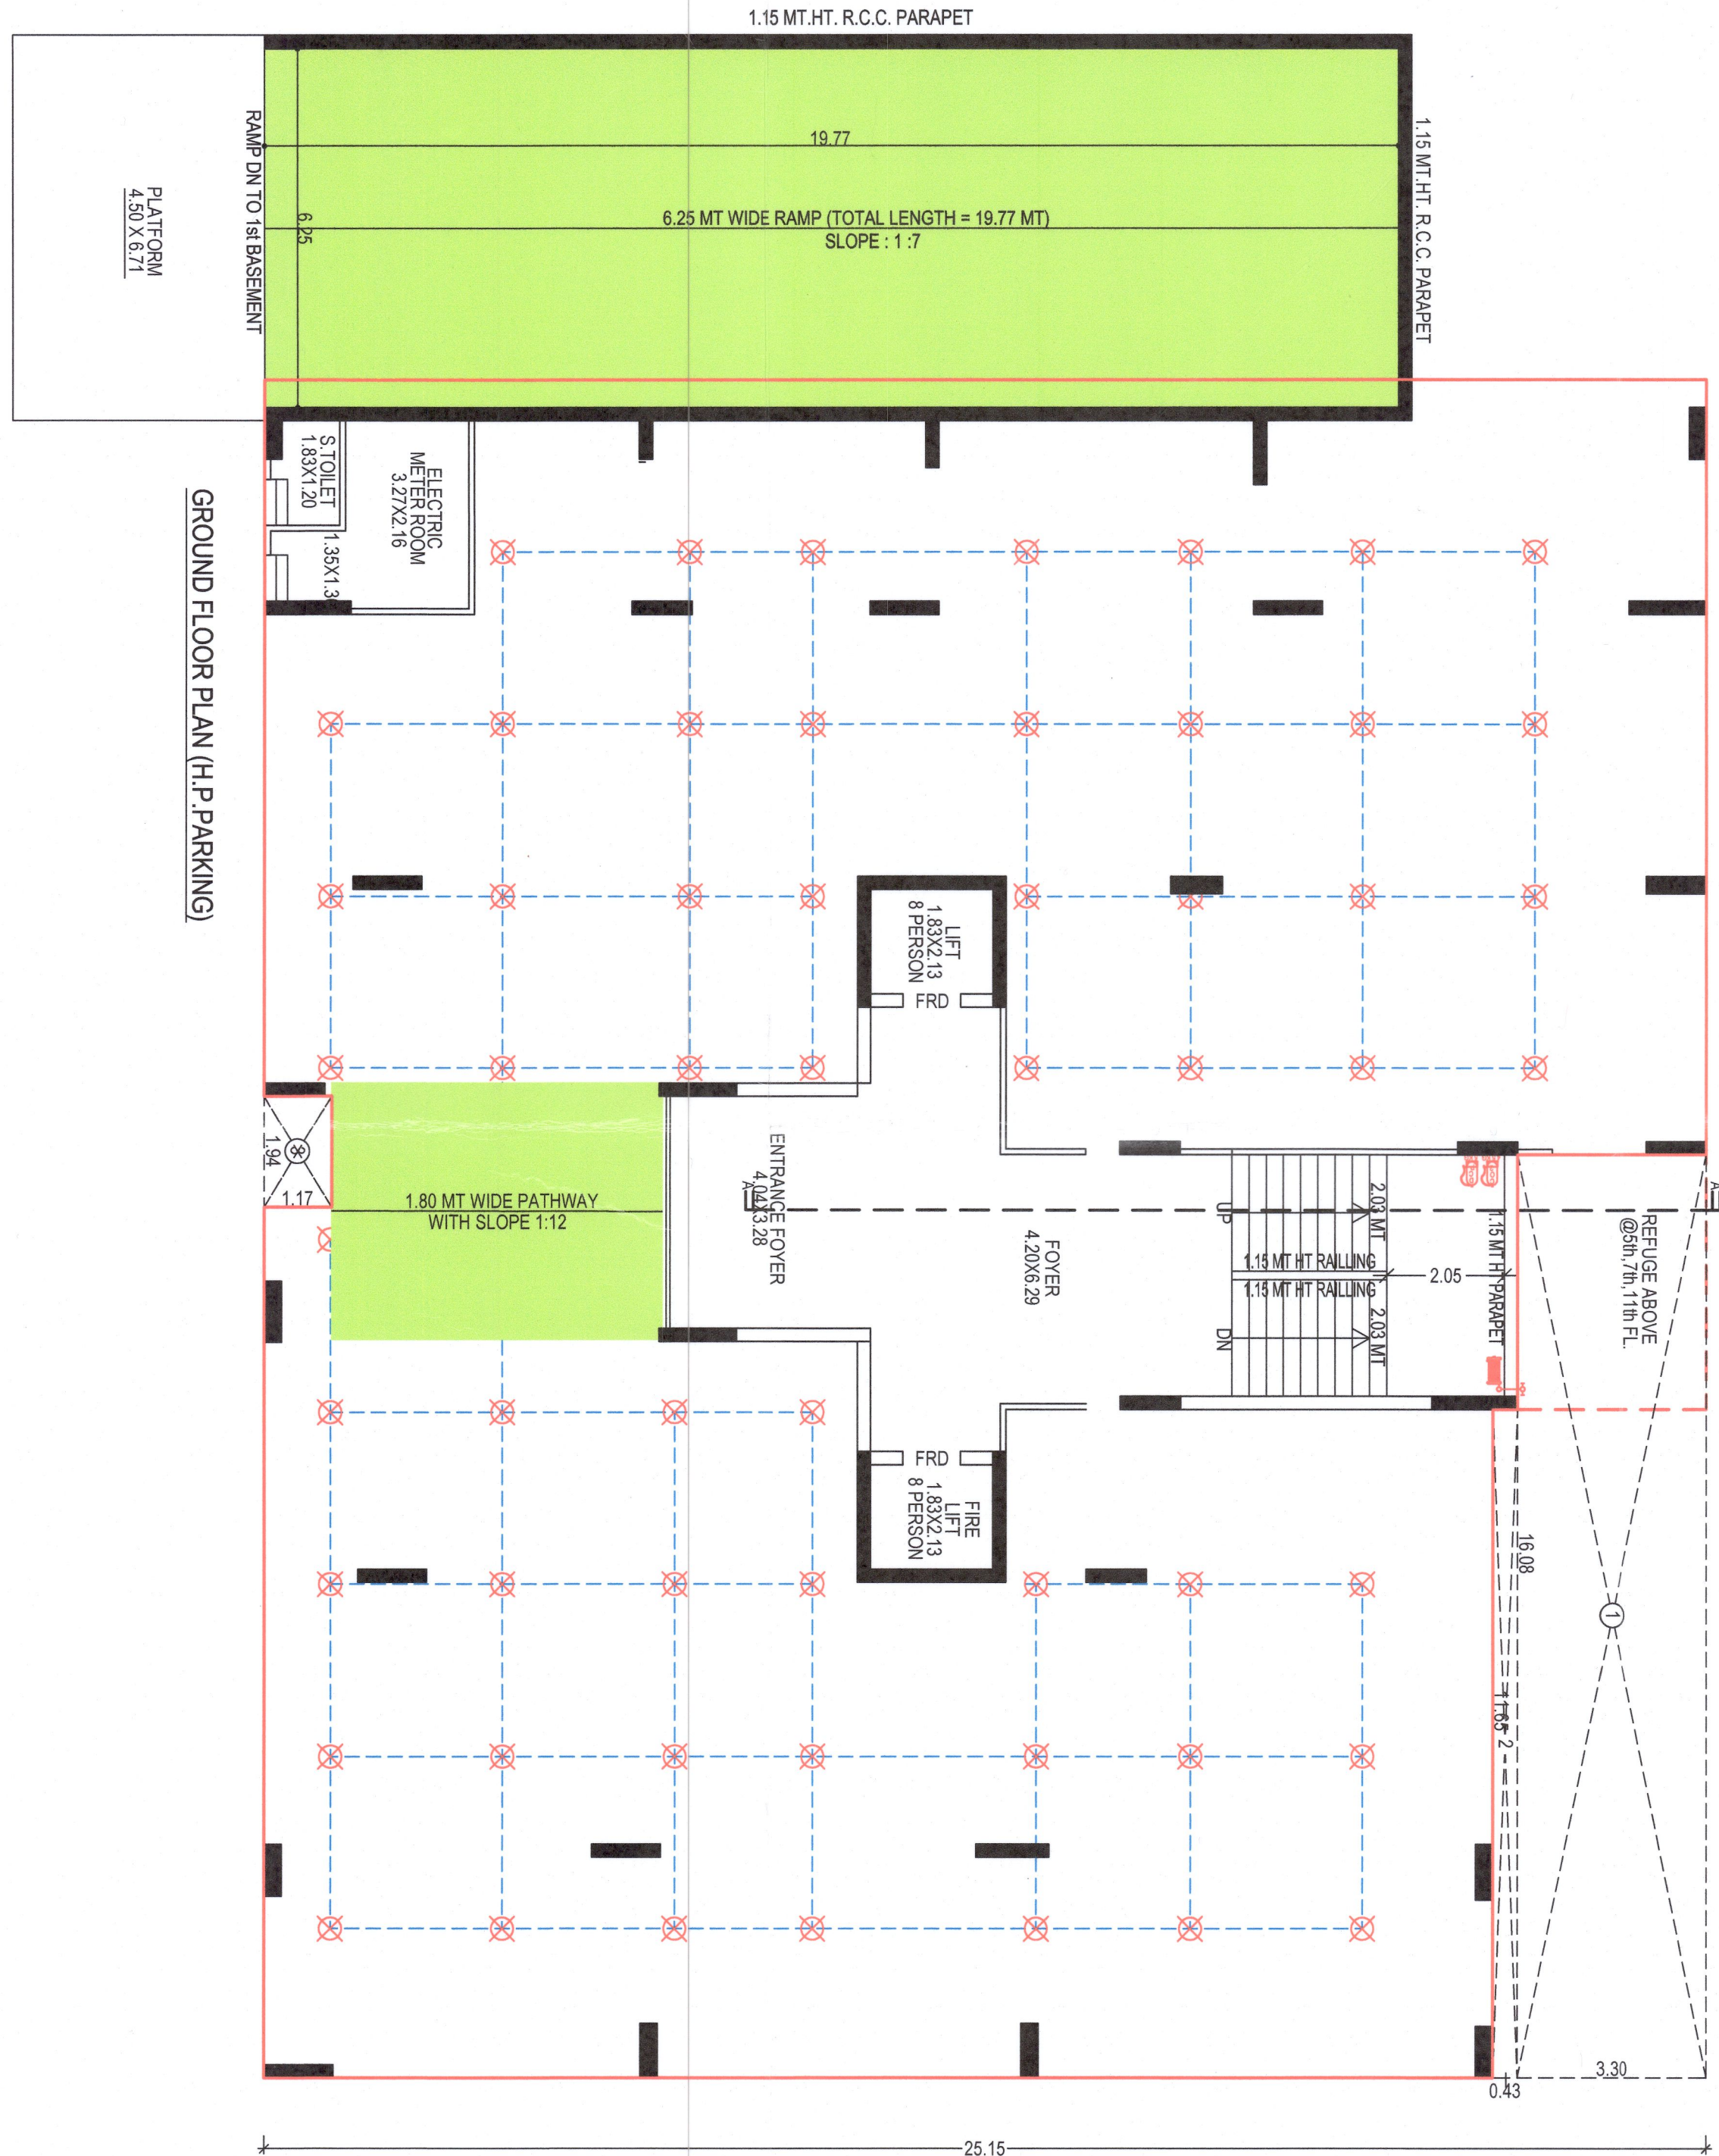

GROUND FLOOR PLAN (H.P. PARKING)

